


Plan showing the Proposed Construction of a Ground and First Floor Residential Building in S.F No: 52/16,
New Subdivision S.F No: 52/39, Patta No: 3227, Plot No: 20 & 21, at Eswari Nagar, S.Kannaur West Village, S.Kannaur
Town

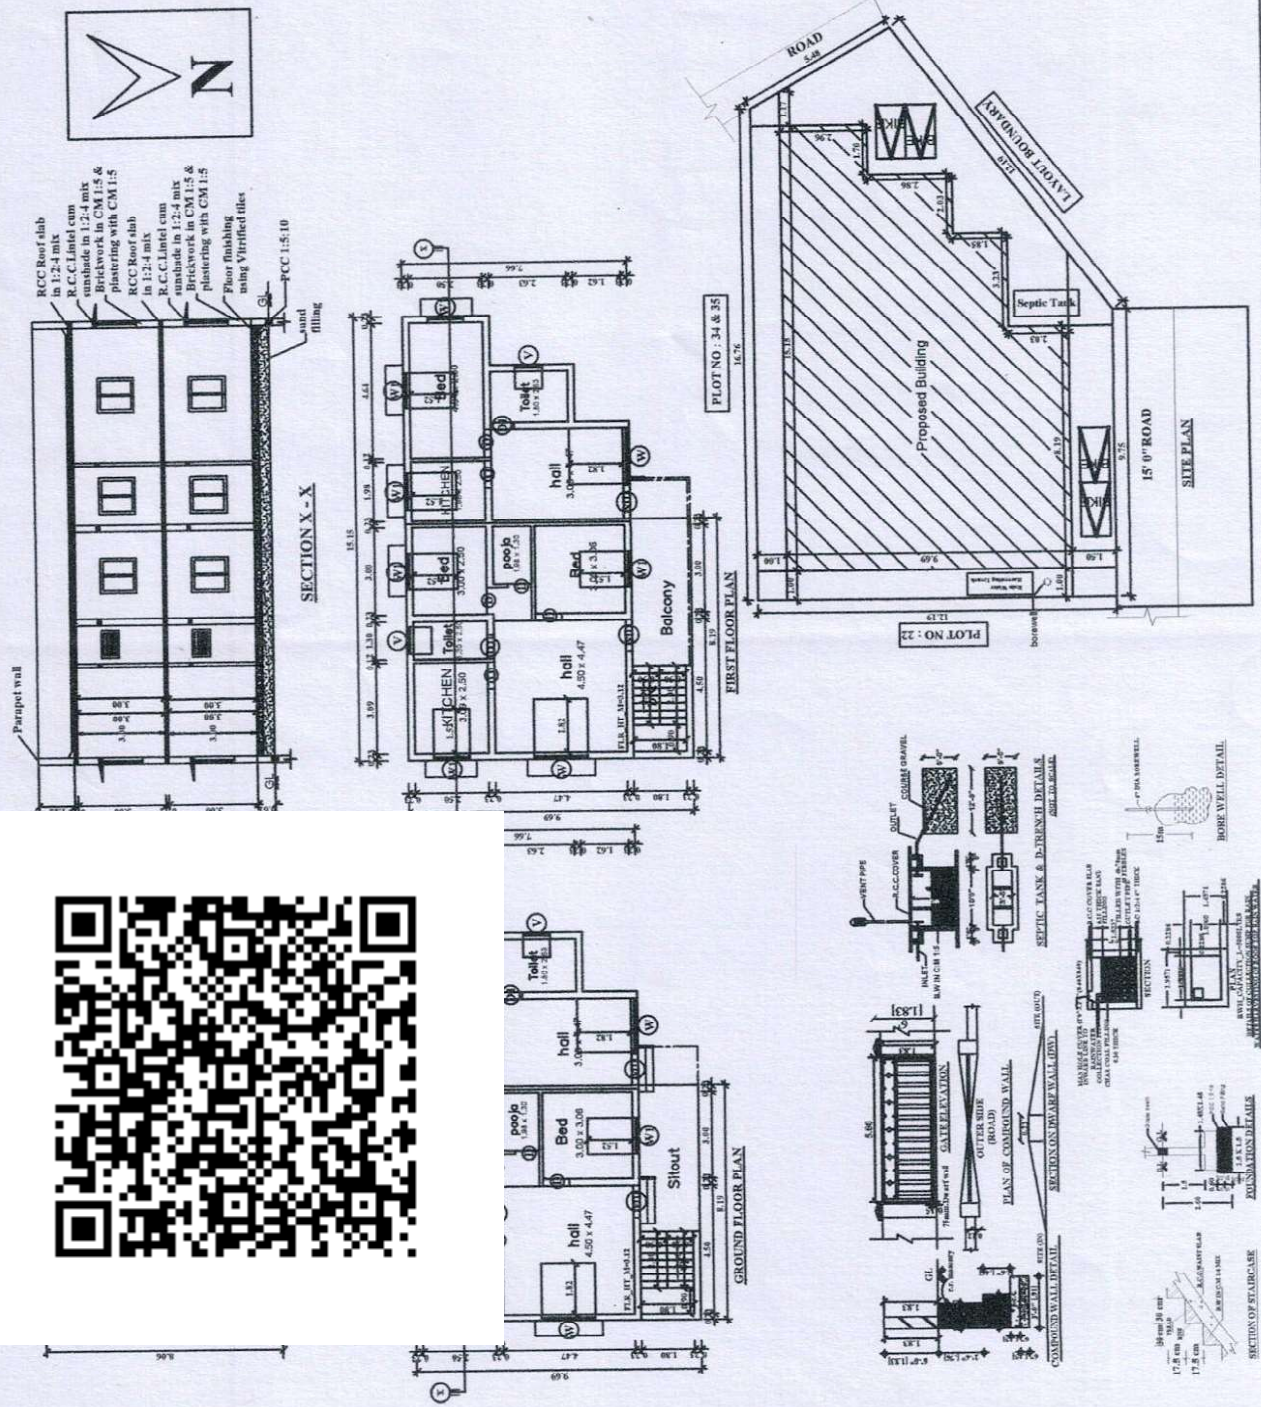

Approval seal

Schedule of Joinery

MD	: Main Door	: 1000 x 2135
D	: Door	: 900 x 2135
D1	: Door	: 800 x 2135
O	: Open	: 900 x 2135
W	: Window	: 1800 x 1800
W1	: Window	: 1200 x 1400
W2	: Window	: 1200 x 900
V	: Ventilator	: 900 x 600

Area statement :

AREA DETAILS	F.S. AREA SQ.M	NON F.S. AREA SQ.M	TOTAL AREA SQ.M	TOTAL FLOOR AREA SQ.M
AREA OF THE SITE	-	-	202.80	2183.00
GROUND FLOOR AREA	120.94	-	120.94	1301.82
FIRST FLOOR AREA	120.94	-	120.94	1301.82
TOTAL AREA	241.88	-	241.88	2603.64
OPEN LEFT	-	-	81.86	881.16

FLOOR COVERAGE = $120.94 / 202.80 \times 100 = 59.63\%$

FLOOR SPACE INDEX (F.S.I) ($241.88 / 202.80$) = 1.192

Notes :

- All dimensions are in meter.
- Scale : 1" = 8' 0" (1:100)
- Waste water will be utilized for garden purpose.
- Boundary shown in Green.
- Proposal shown in Red

Owner : K.VEERAPPAN.

Applicant

Er. S. J. HANAN, DCE.,
Consulting Civil Engineer,
Licensed Surveyor
HD CONTRACTORS
Samayapuram. Cell: 9095953727

Registered Engineer / Licensed Surveyor