


PLAN SHOWING THE GROUND & FIRST & SECOND FLOOR RESIDENTIAL BUILDING IN S.F.NO : 22/1(OLD),22 / 18(NEW), PLOT NO. 17 &20, PATTA NO.1622, AT "CHITHAMBARAM NAGAR", MANNACHANALLUR VILLAGE & TOWN PANCHAYAT & TALUK,TRICHY DISTRICT.

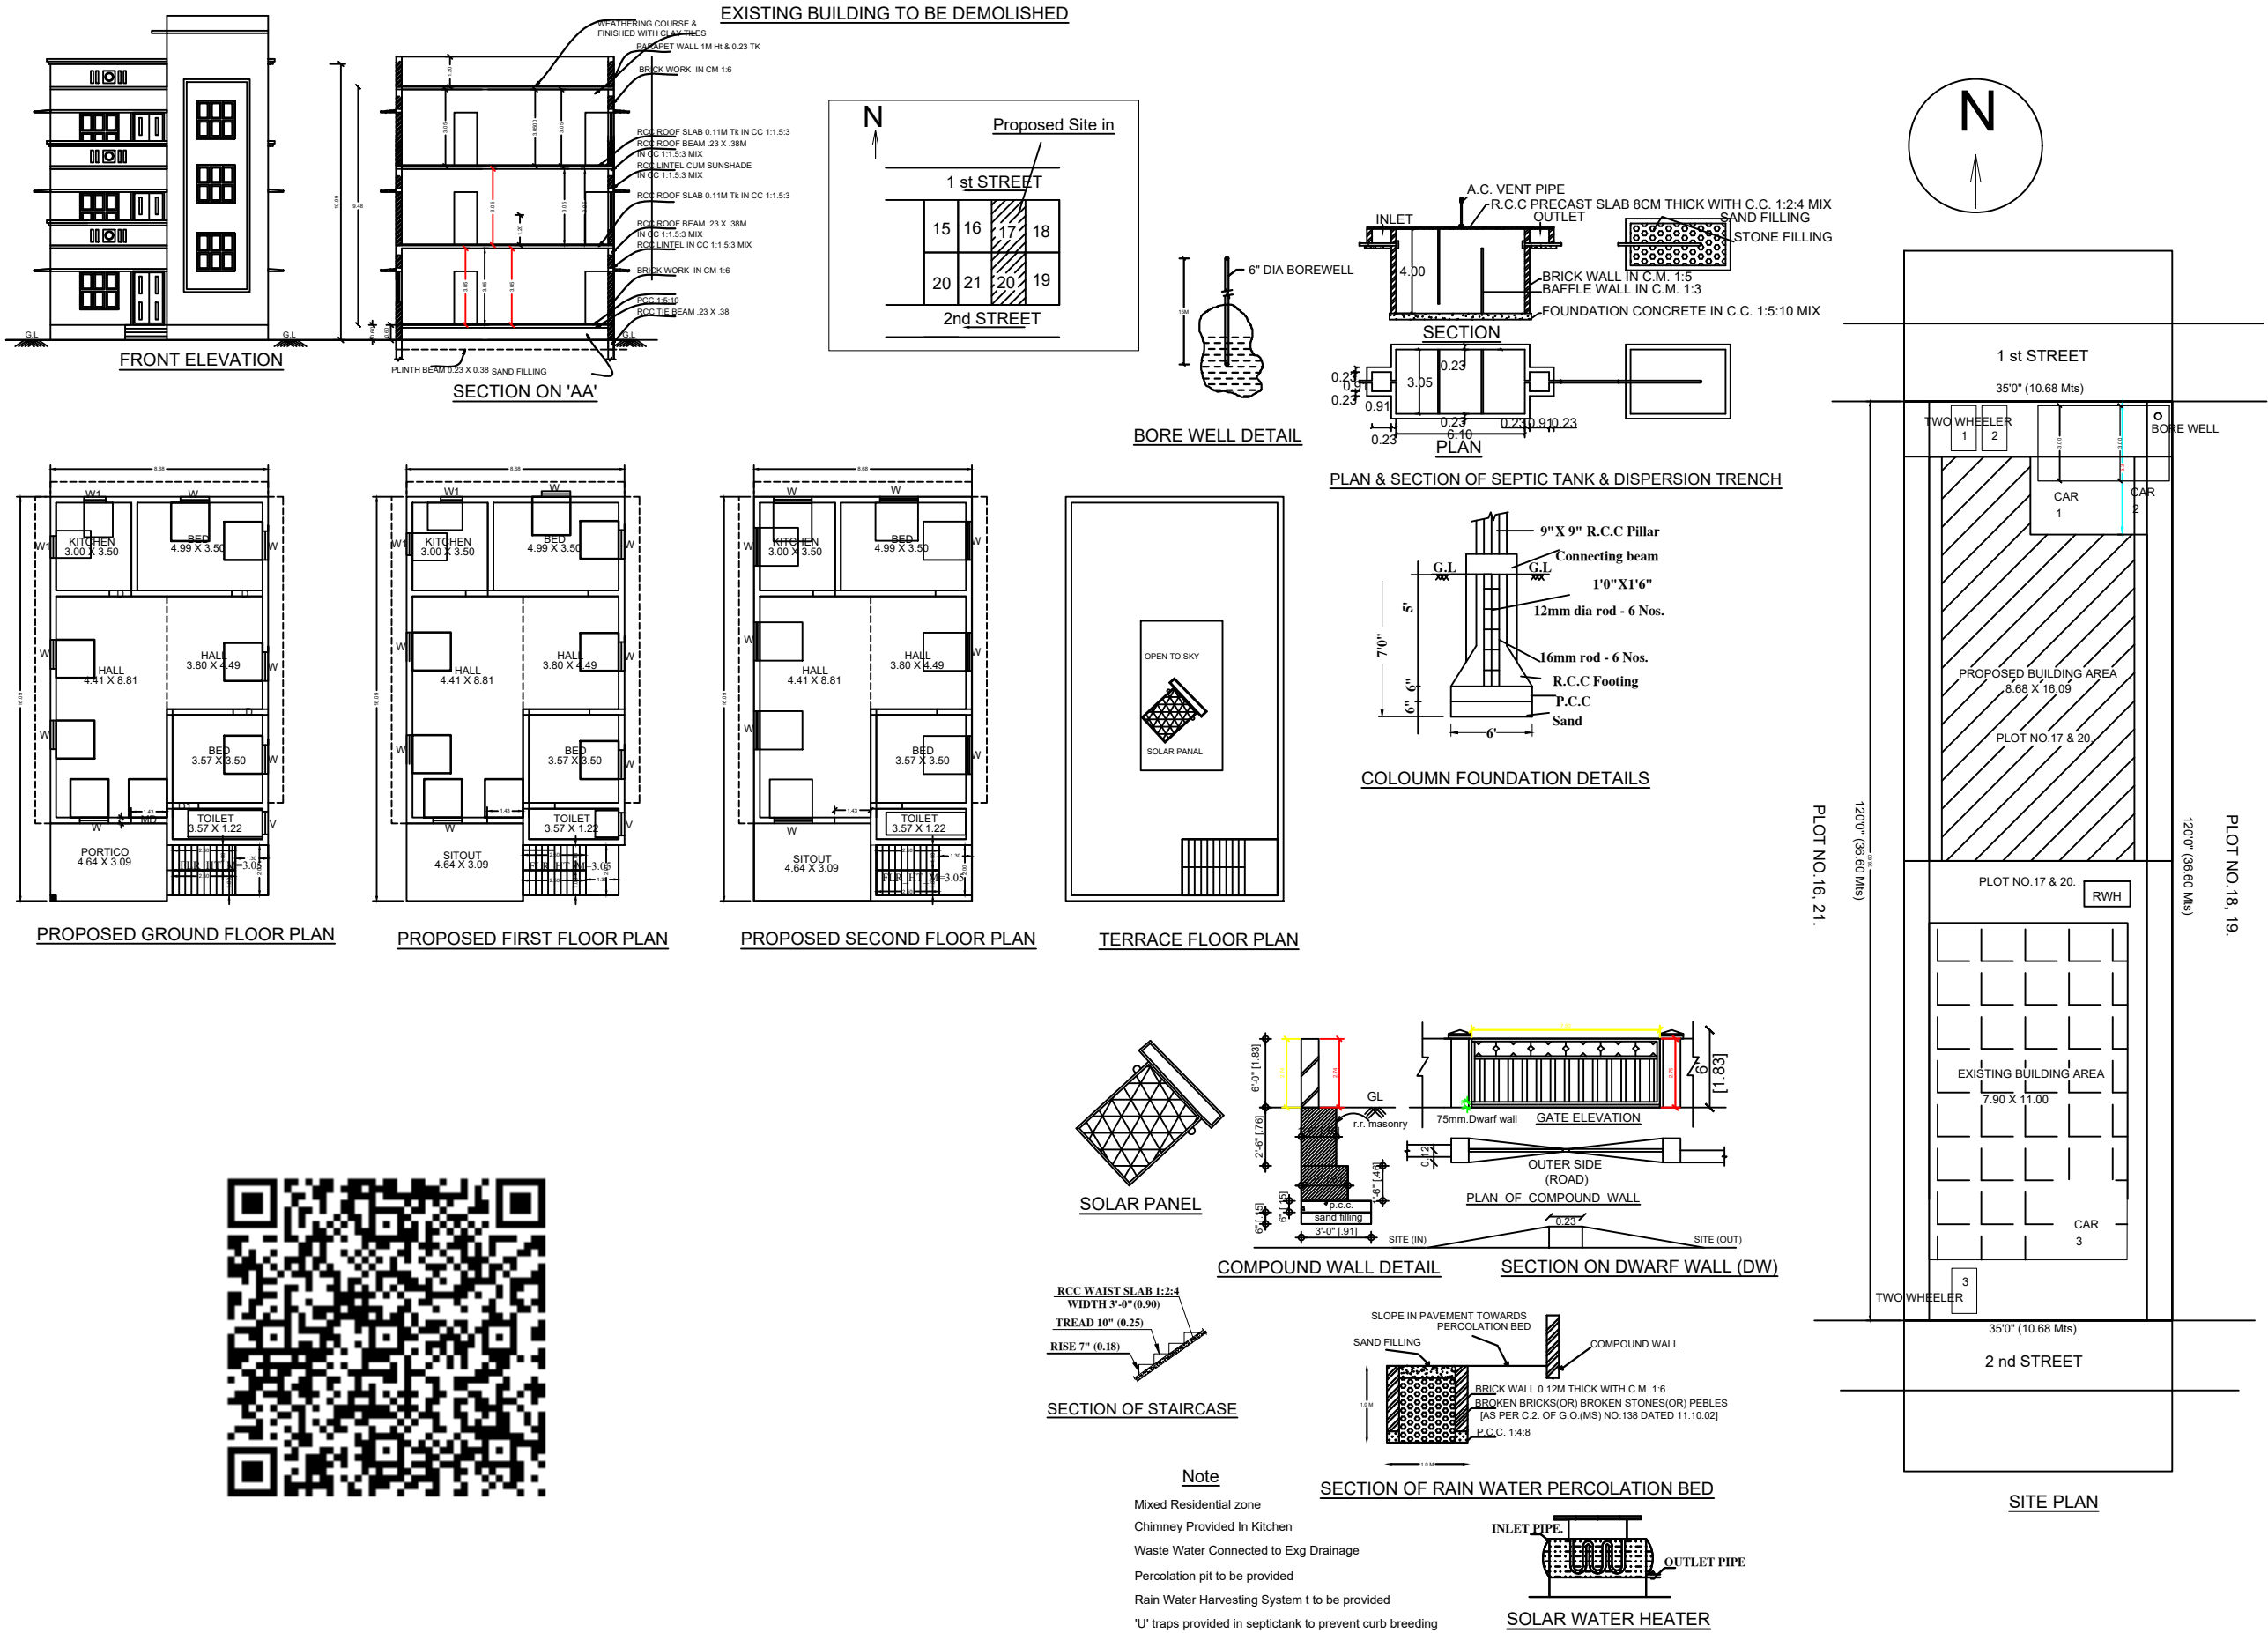

COLOR INDEX		
	SITE BOUNDARY	
	PRO. R.C.C ROOF RESIDENTIAL BUILDING	
	EXISTING BUILDING	
	ROAD DETAILS	
PARKING DETAILS		
CAR PARKING		3
TWO WHEELER PARKING		3
SCALE = 1" = 8'-0" (1:100)		All Dimensions Are In Meters
SCHEDULE OF JOINERIES		
DESCRIPTION	SIZE IN FEET	SIZE IN M
Main Door - MD	3'6" x 7'0"	1.07 x 2.13
Door - D1	3'0" x 7'0"	0.19 x 2.13
Door - D2	2'9" x 7'0"	0.84 x 2.13
Window - W	3'6" x 4'0"	1.07 x 1.22
Window - W1	5'0" x 4'0"	1.52 x 1.22
Ventilator - V	3'0" x 2'0"	0.91 x 0.61
AREA OF THE PROPOSED CONSTRUCTION DETAILS		
DESCRIPTION	SQ.FT	SQ.M
Area of the Site (as per Document)	4200.00	390.33
Proposed Ground Floor (Residential building)	1502.75	139.66
Proposed First Floor (Residential building)	1502.75	139.66
Proposed Second Floor (Residential building)	1502.75	139.66
Existing Ground Floor Building	1140.00	105.95
Area of the Open Space	1557.25	144.72
FSI = Total Builtup Area / Total Site Area = 1.34 < 2		
FSI = 4508.25 / 4200.00 = 1.34 < 2		
APPLICANT SIGN		
Mr.S.ANANDHAN. S/o. Mr. SWAMYNATHAN.		
ENGINEER / L.B.S		
		
Er. R. BALASUBRAMANIAN. M.E.		
SHREE RAGAVENDRA BUILDERS		
142, LF ROAD, MANNACHANALLUR,		
TRICHY. CELL - 98424-56054		