



PLAN SHOWING THE PROPOSED CONSTRUCTION OF RCC COMMERCIAL BUILDING IN SY.NO: 92 / 24C1 ,W.NO - 15,
KADAYAM MAIN ROAD , ANNA NAGAR , AT MUKKUDAL TOWN PANCHAYAT ,
CHERANMAHADEVI TALUK , TIRUNELVELI CITY DISTRICT .

NAME OF THE APPICANT : MR . S . NAVAMANI , S/O. SUBBUKUTTI .

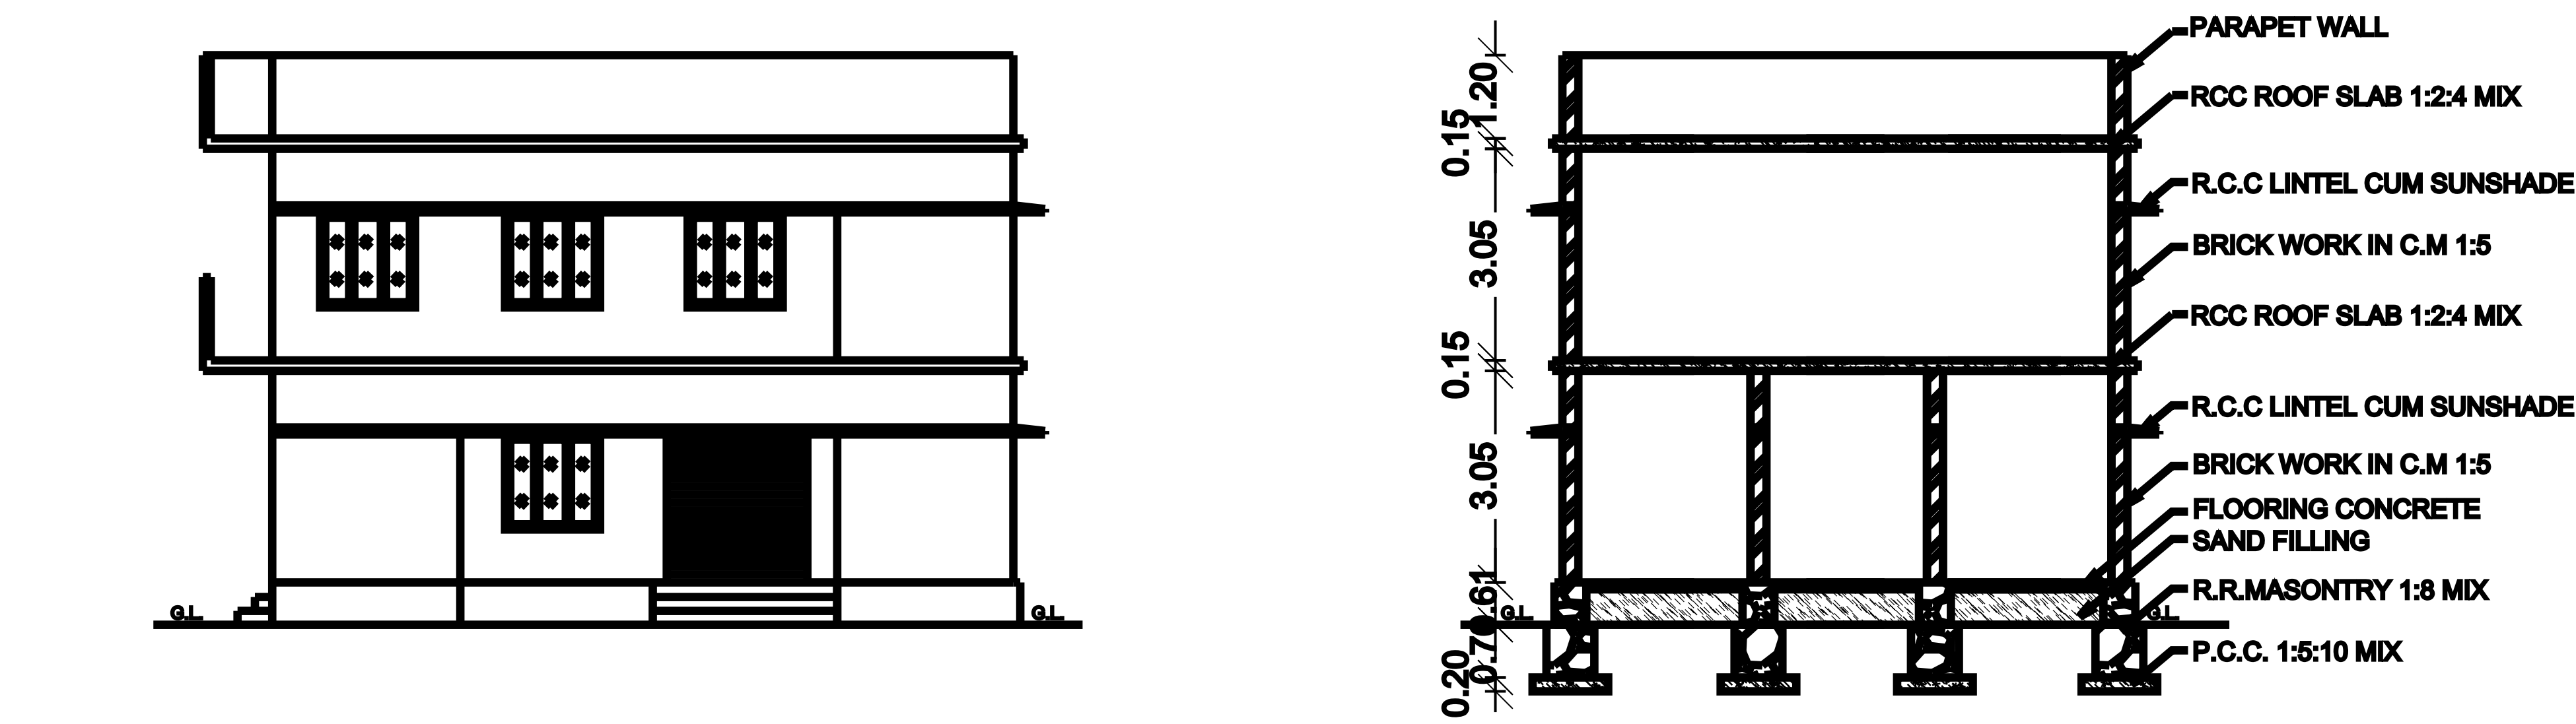


ELEVATION

SECTION ON - A B

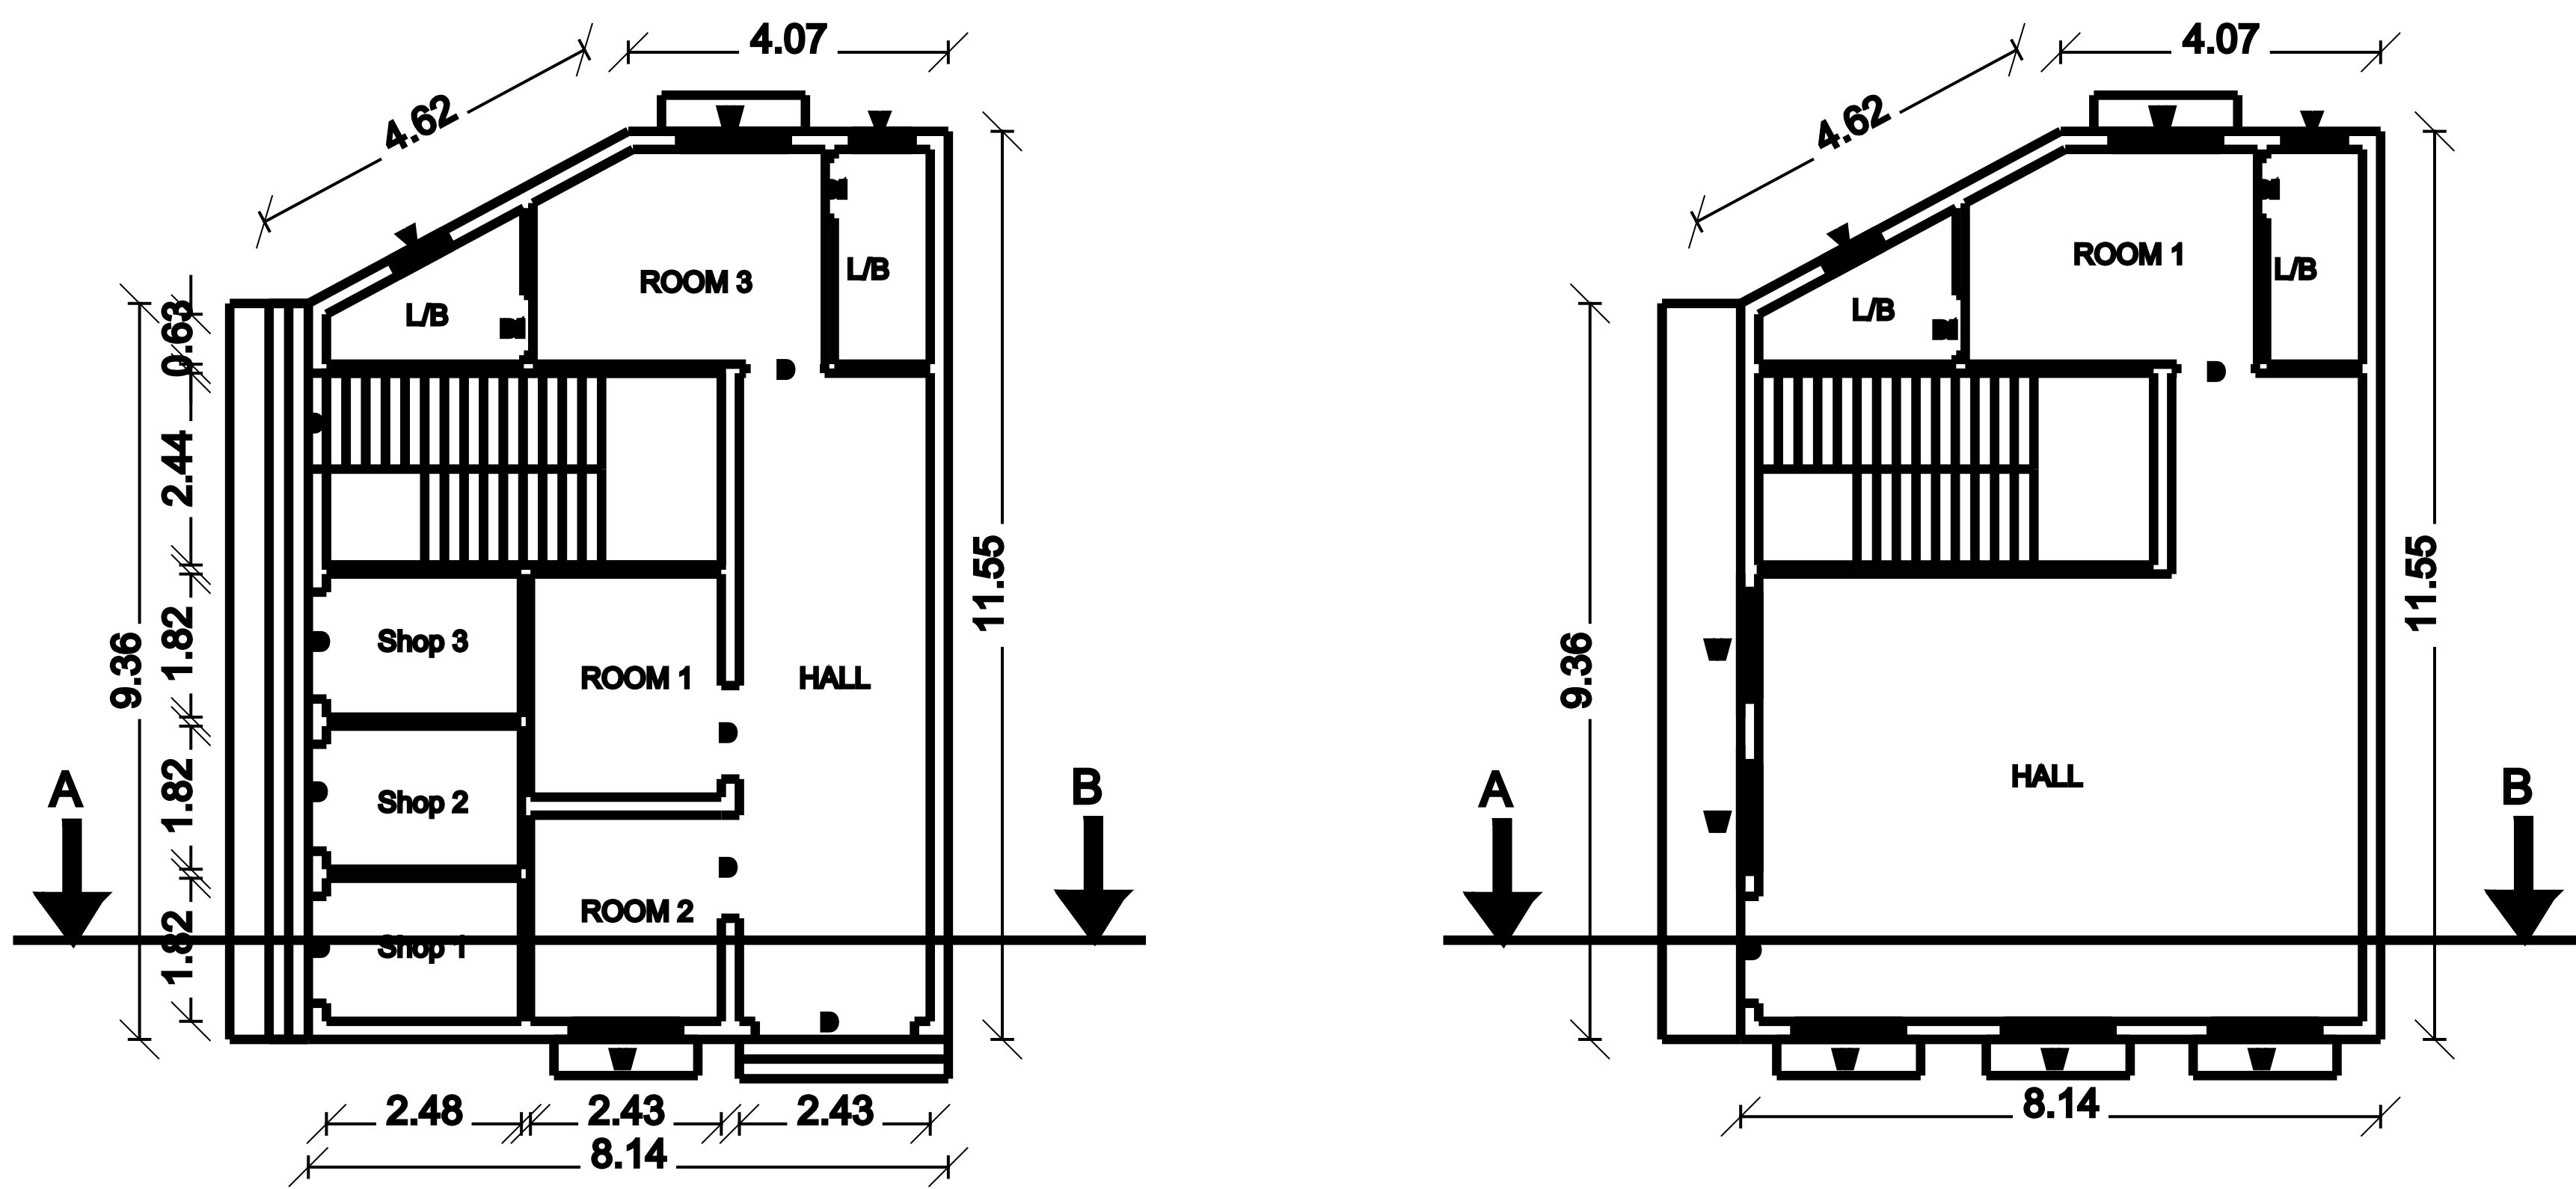


GROUND FLOOR PLAN

FIRST FLOOR PLAN

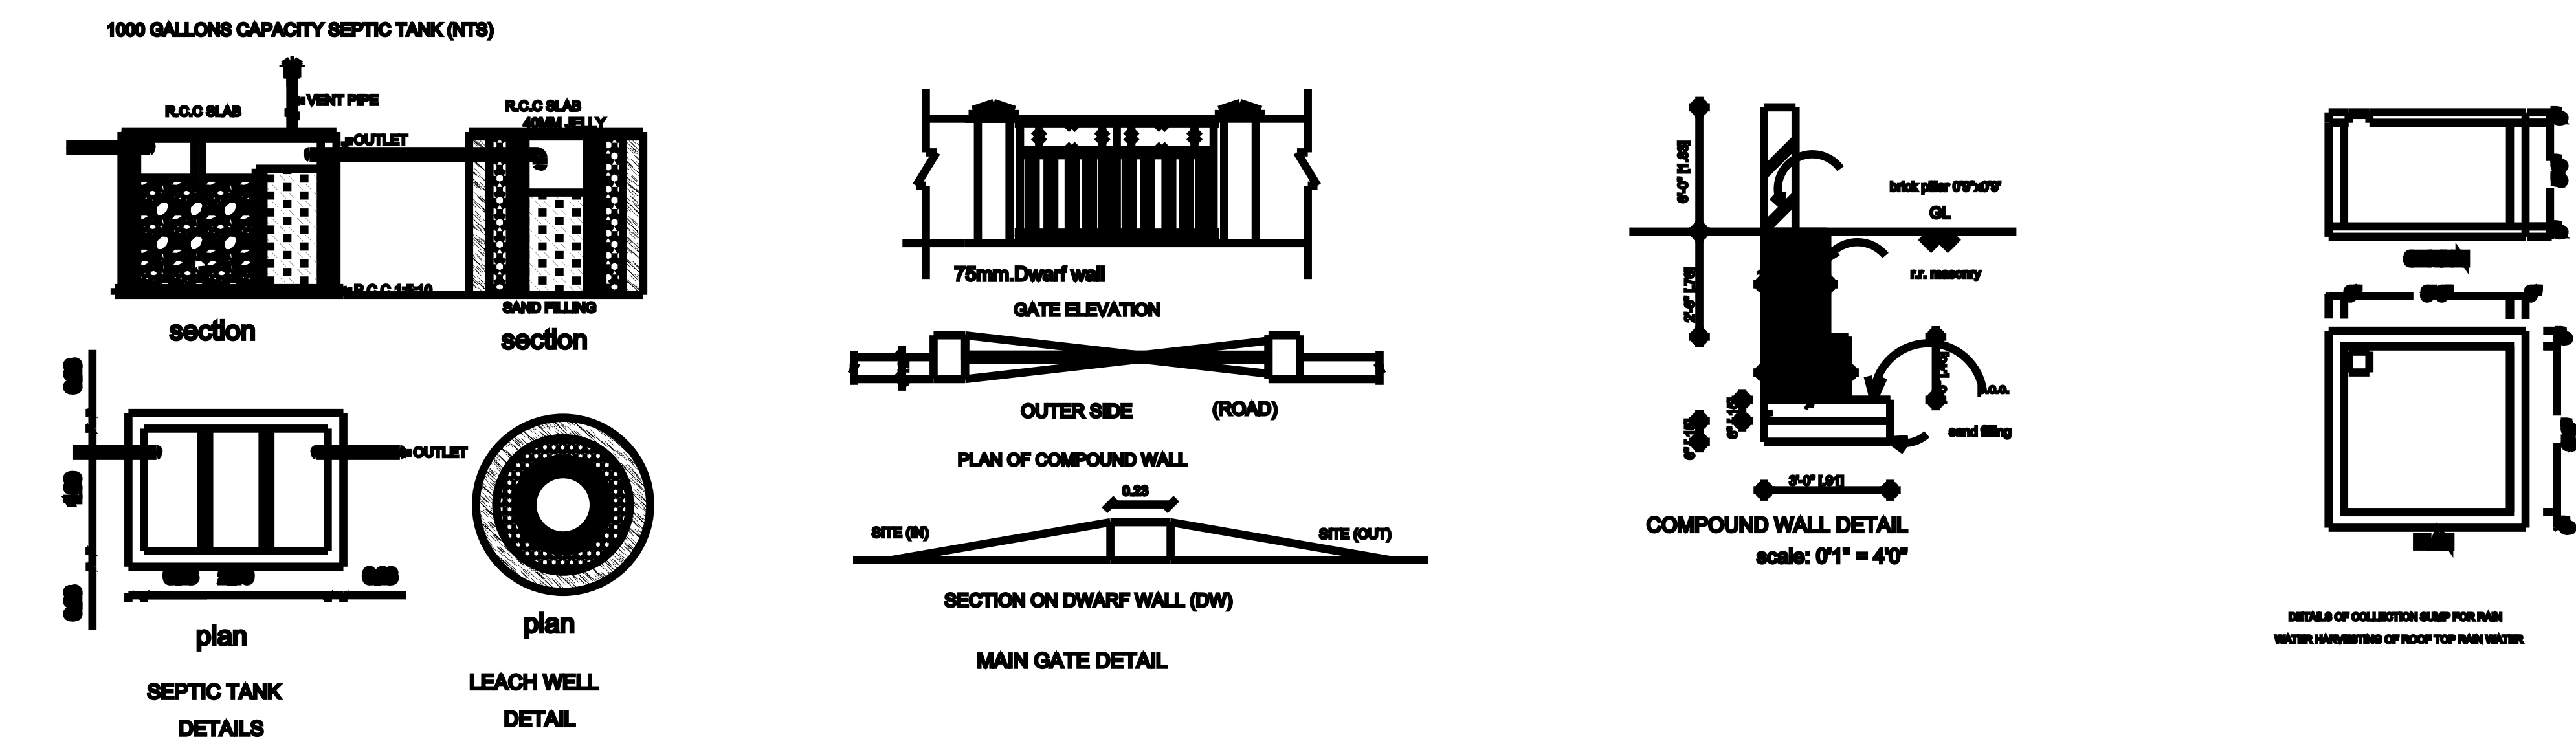

SITE PLAN

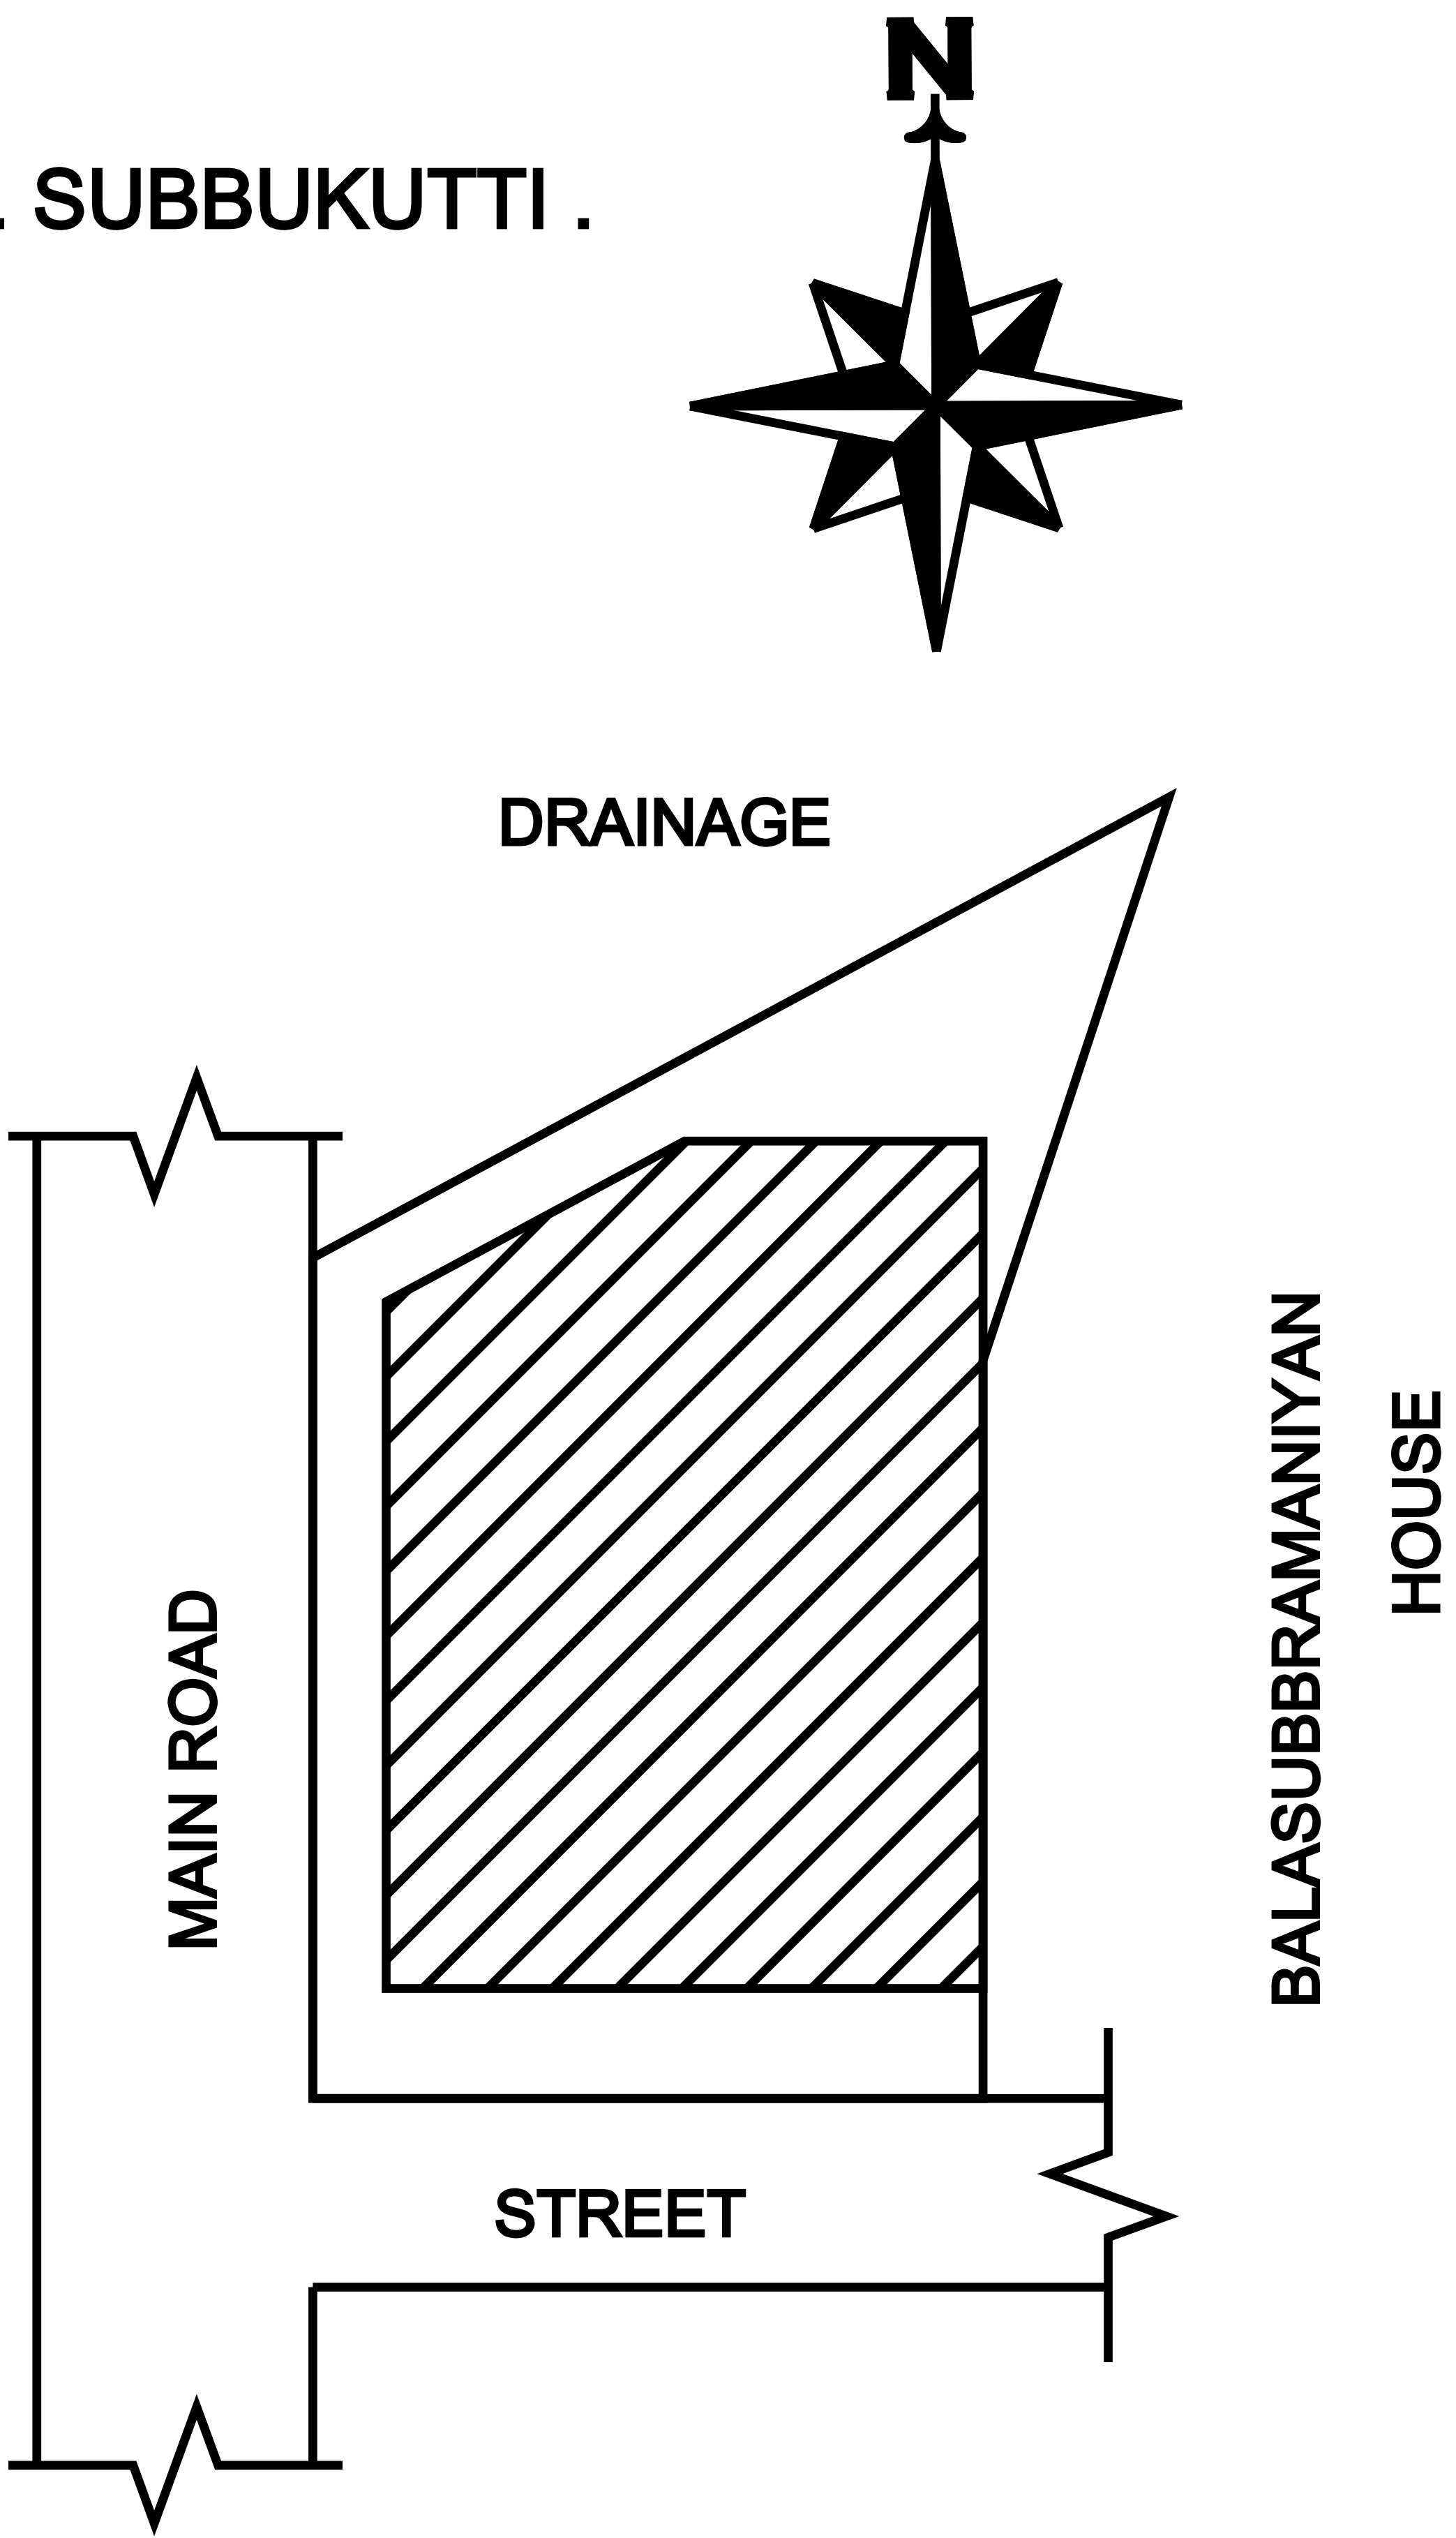

DRAINAGE

BALASUBBRAMANIYAN HOUSE

SCHEDULE OF JOINERIES

REF.	DESCRIPTION	SIZE (in metre)	
MD	MAIN DOOR	1.00 x 2.10	
O	OPEN	1.20 x 2.10	
D	DOOR	0.91 x 2.10	
D1	DOOR	0.76 x 2.10	
W1	WINDOW	1.37 x 1.37	
W2	WINDOW	0.91 x 1.37	
V	VENTILATOR	0.76 x 0.76	
AREA DETAIL		SQ.MT	SQ.FT
SITE AREA		135.26	1456.00
G.F SHOP - 1 AREA		5.45	58.66
G.F SHOP - 2 AREA		5.45	58.66
G.F SHOP - 3 AREA		5.45	58.66
G.F SHOP - 4 AREA		60.41	650.25
STAIRECASE AREA		12.81	137.88
TOTAL G.F PLINTH AREA		89.57	964.13
F.F PLINTH AREA		89.57	964.13
TOTAL G.F&F.F PLINTH AREA		179.14	1928.26

[Handwritten Signature]

APPLICANT SIGNATURE :

A. Jawahar

Er. A.Maria Pani Jawahar ,B.E.,
REGISTERED ENGINEER - GRADE - III
TIRUNELVELI DISTRICT / REG . NO : TNV / PROF / 28 / 2023
JAWAHAR BUILDING CONSULTANCY ,
90 , MAIN STREET , SINGAMPARAI - 627601.
CELL : 8148019096 ,
ENGINEER :