
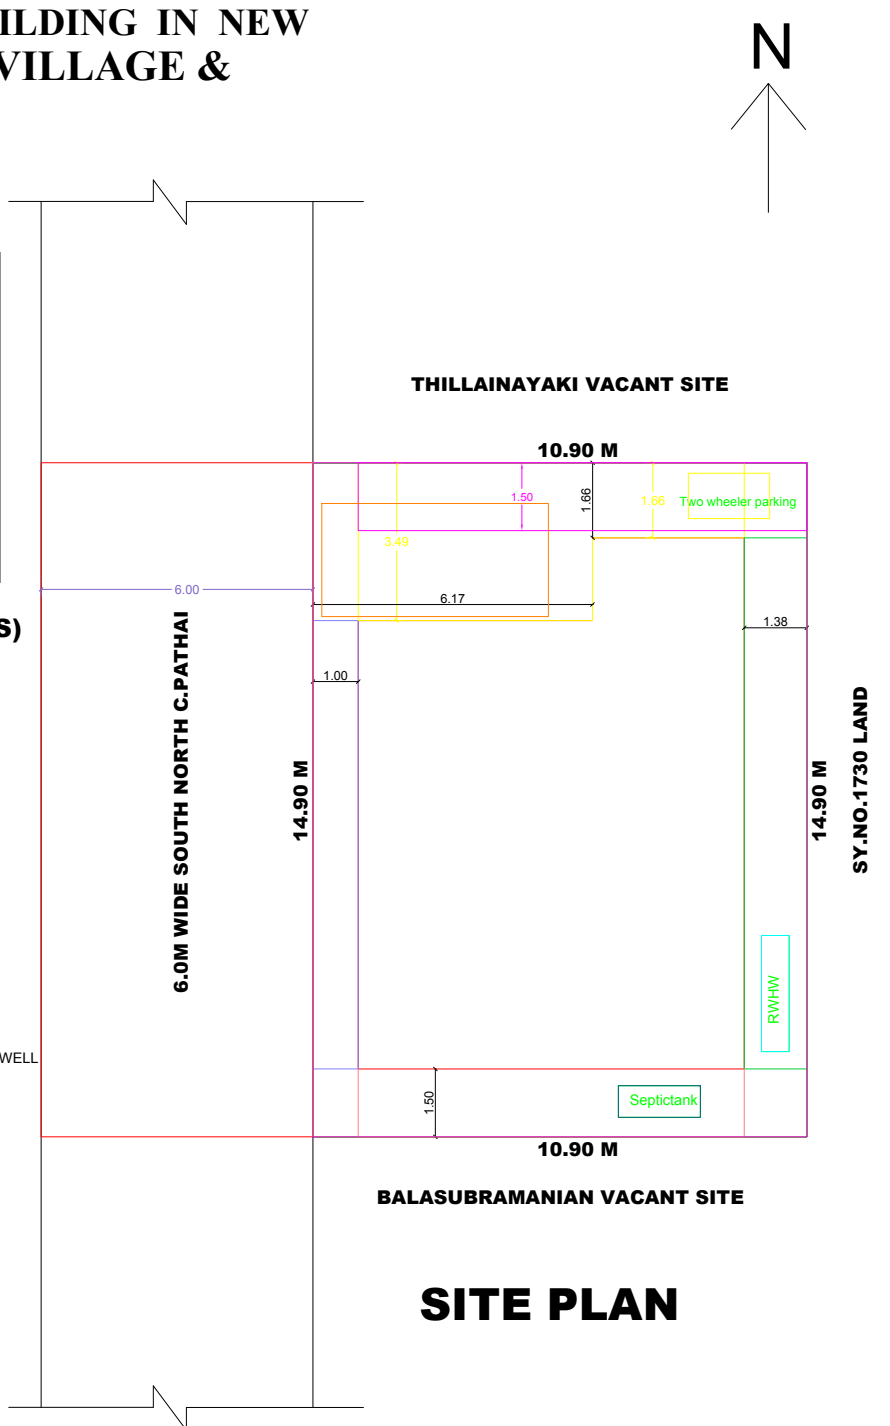


PLAN SHOWING THE PROPOSED CONSTRUCTION OF A GROUND & FIRST FLOOR HOUSE BUILDING IN NEW SY.NO-1729/60,WARD NO.2,KESAVANERI ROAD(RAJARETHINAM NAGAR), V.VALLIOOR VILLAGE & SPECIAL GRADE TOWN PANCHAYAT,RADHAPURAM TALUK.

Applicant : M.SUDHA, D/O.Mr.V.MURUGAN.

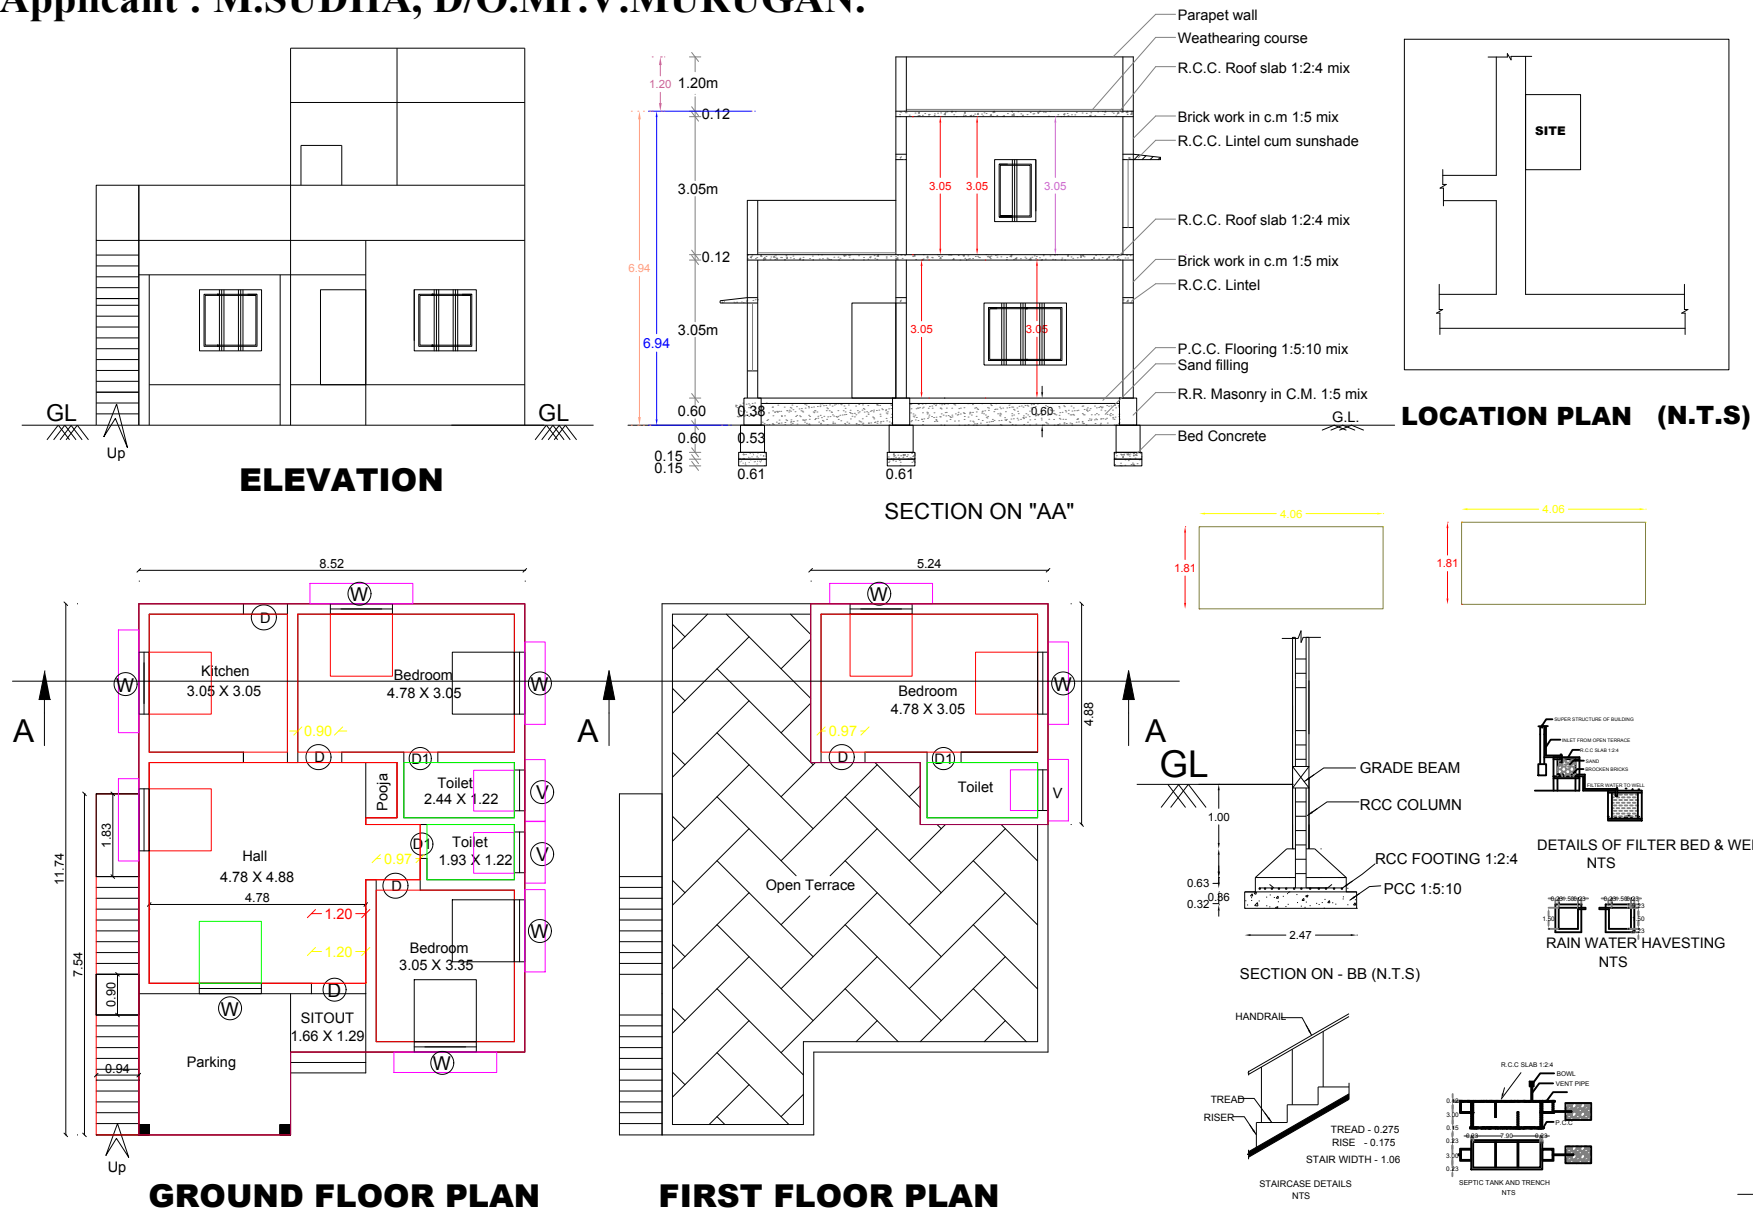

ALL DIMENSIONS ARE IN METER		
AREA	STATEMENT	SqM/SqFt
	APPLICANT SITE	162.41 / 1747.53
	PROPOSAL G.F AREA (R.C.C ROOF) G.F	90.56 / 974.42
	PROPOSAL F.F AREA (R.C.C ROOF) G.F	22.26 / 239.52
	OPEN SPACE	71.85 / 773.11
	ROAD	
JOINERY DETAILS		
D	WOODEN DOOR	- 0.90 X 2.10 M
D1	WOODEN DOOR	- 0.75 X 2.10 M
W	WOODEN WINDOW	- 1.37 X 1.37 M
W1	WOODEN WINDOW	- 1.83 X 1.37 M
KW	KITCHEN WINDOW	- 0.90 X 0.90 M
V	VENTILATOR	- 0.60 X 0.60 M
LAND AND BUILDING OWNER		
OFFICE USE		
ENGINEER Nellai Construction Vallioor - 9443508043		