

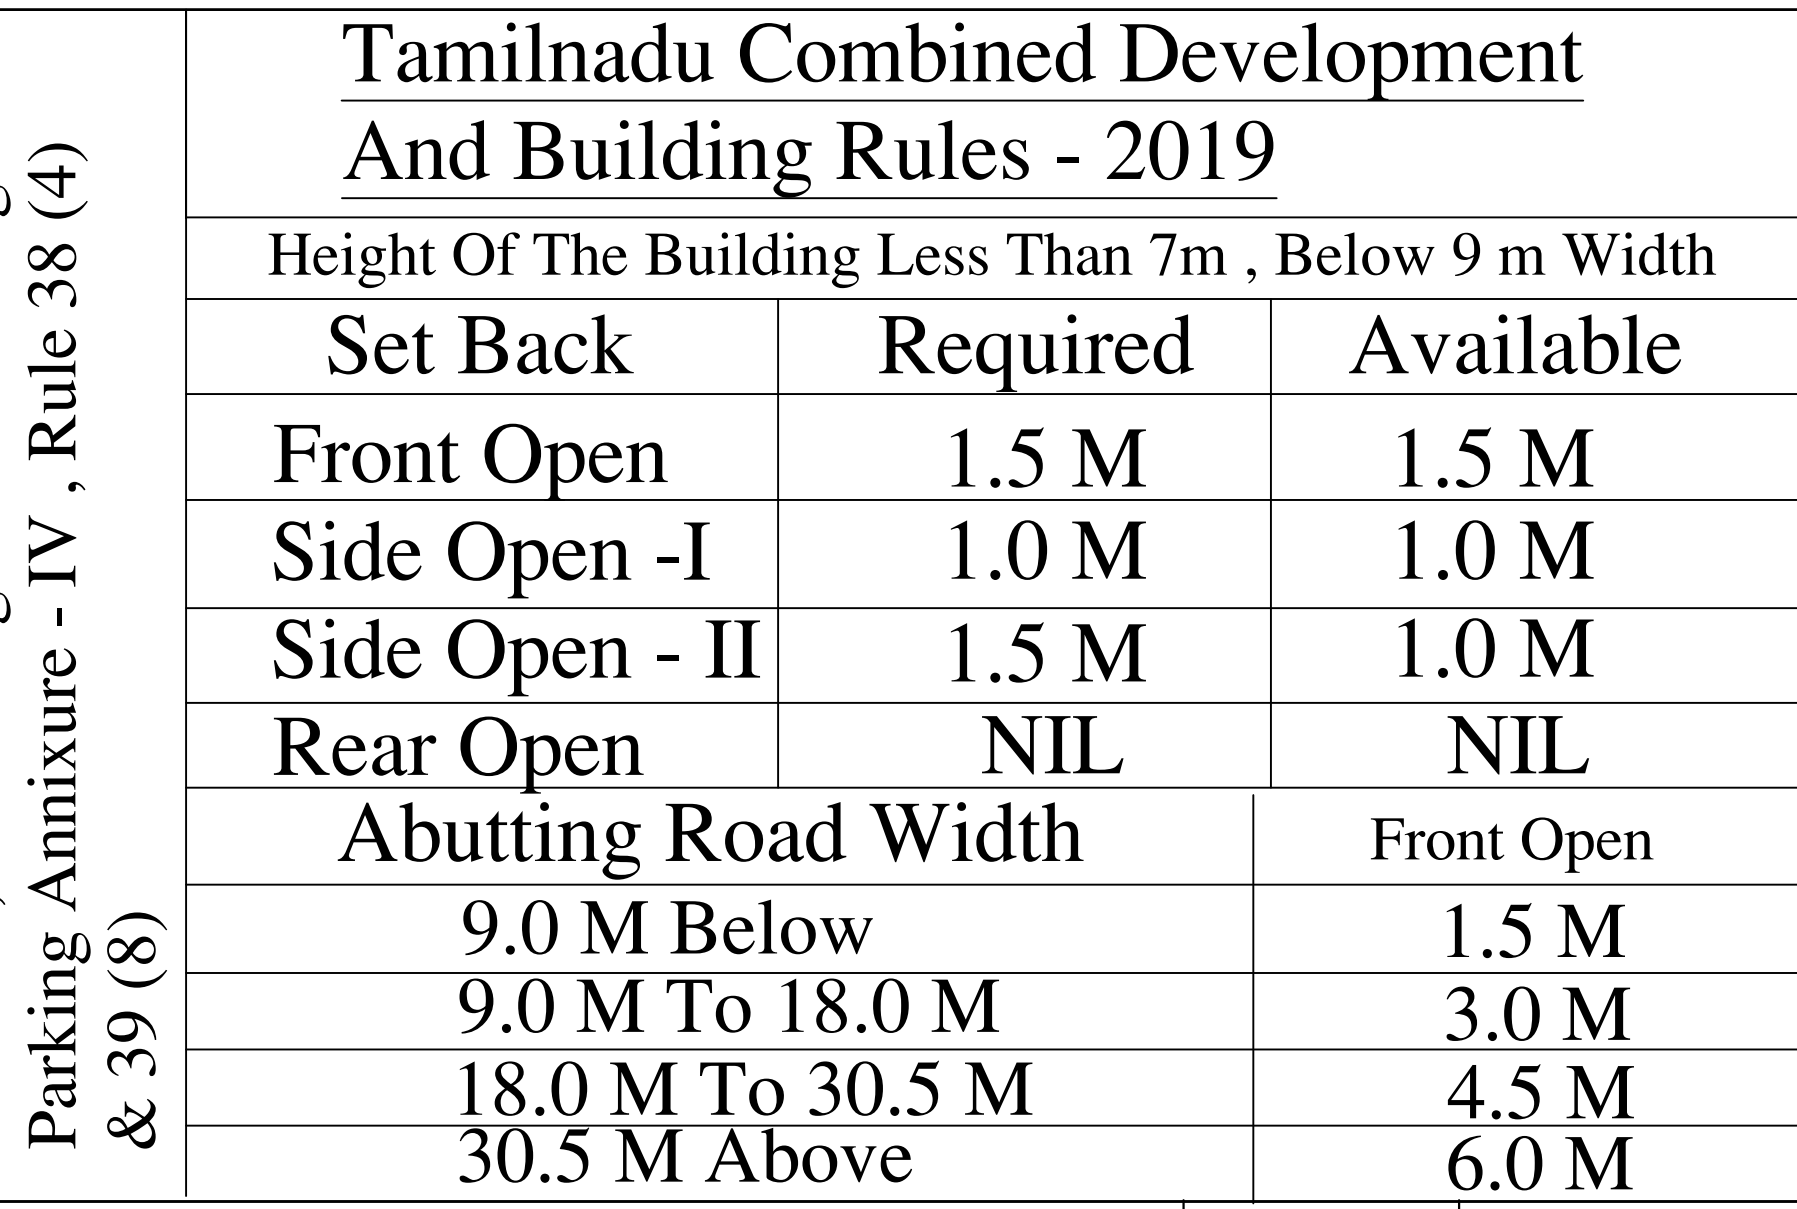
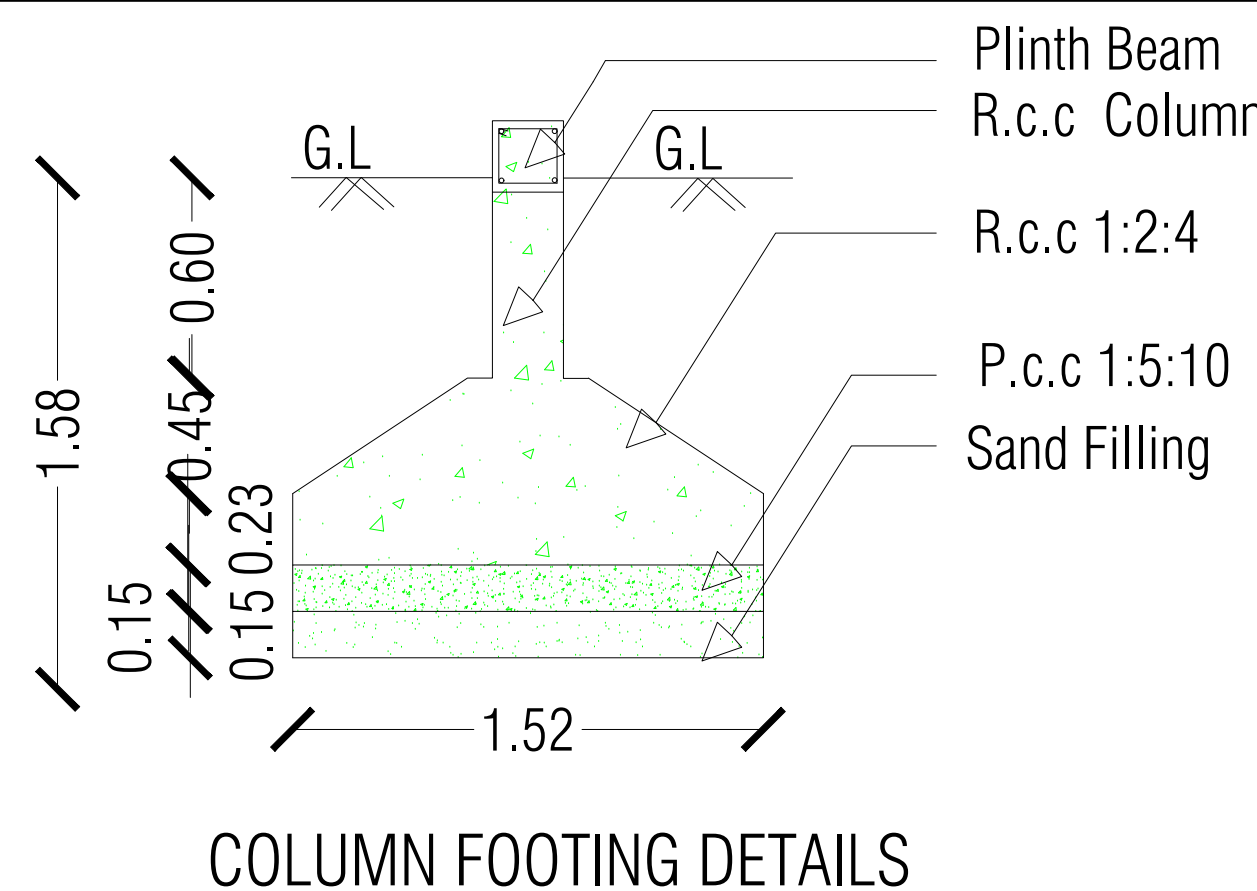
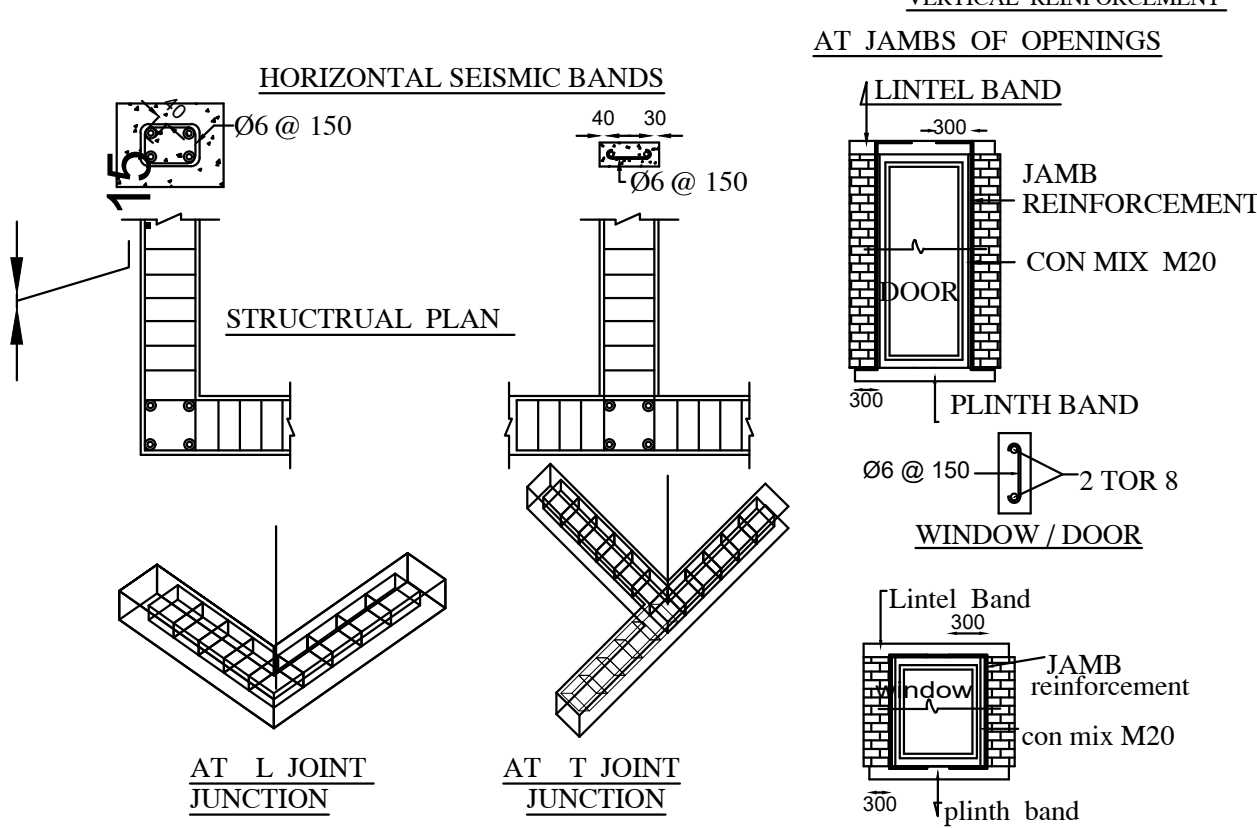
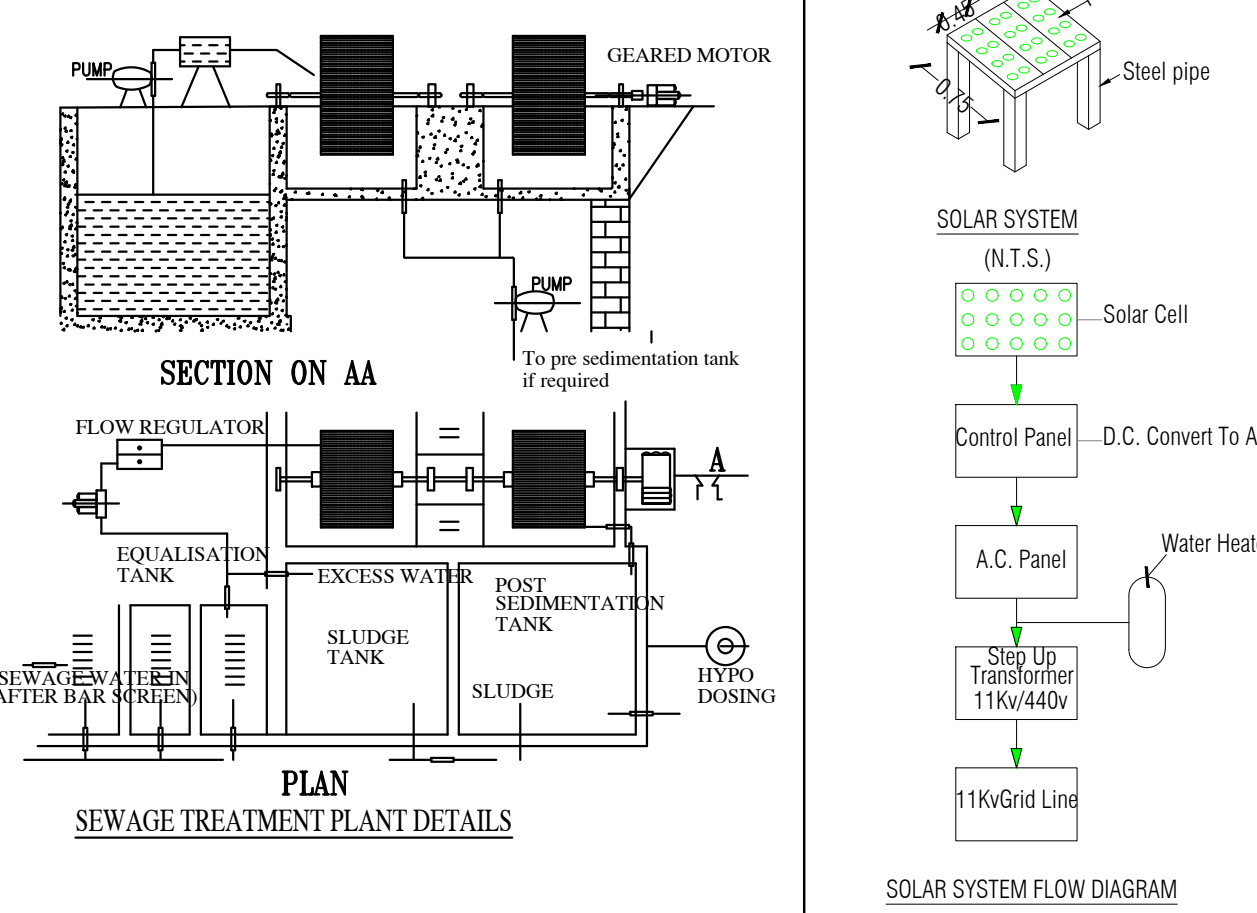
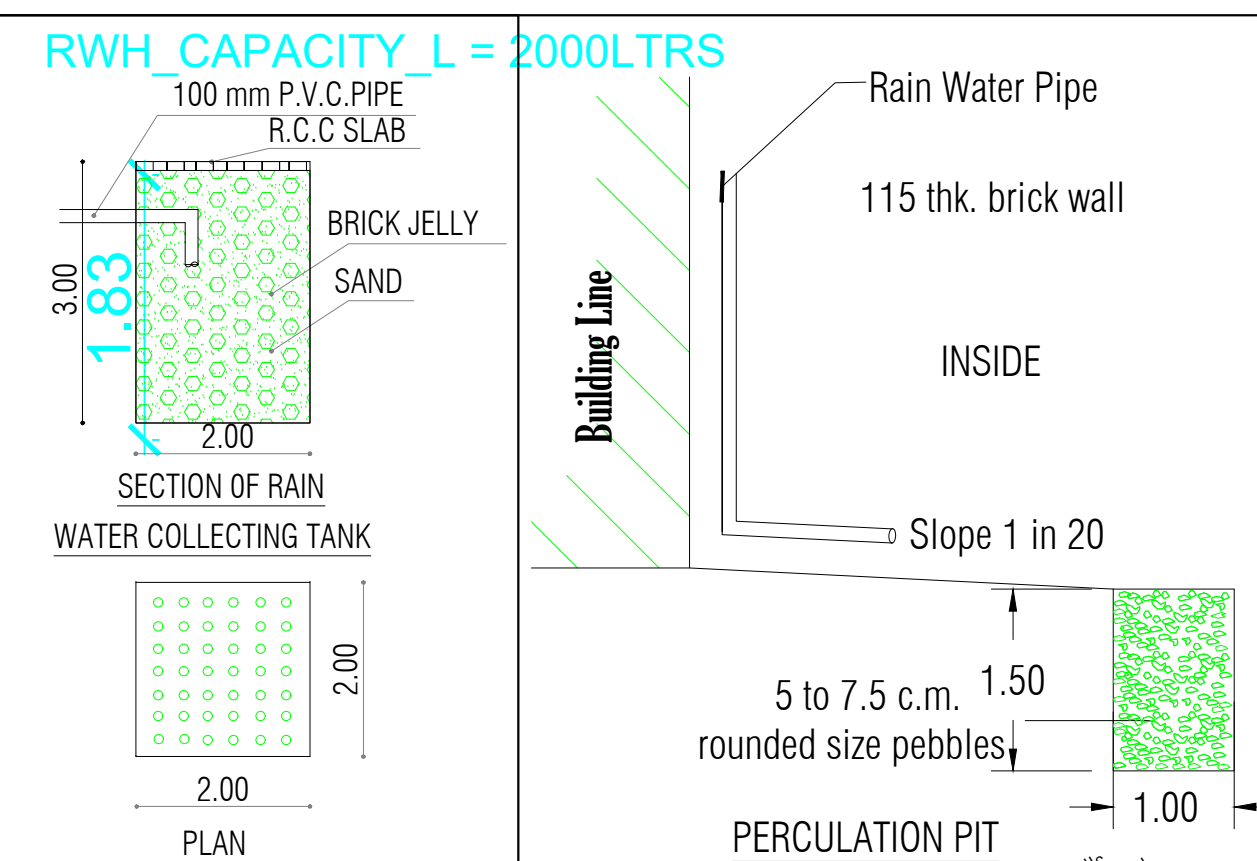
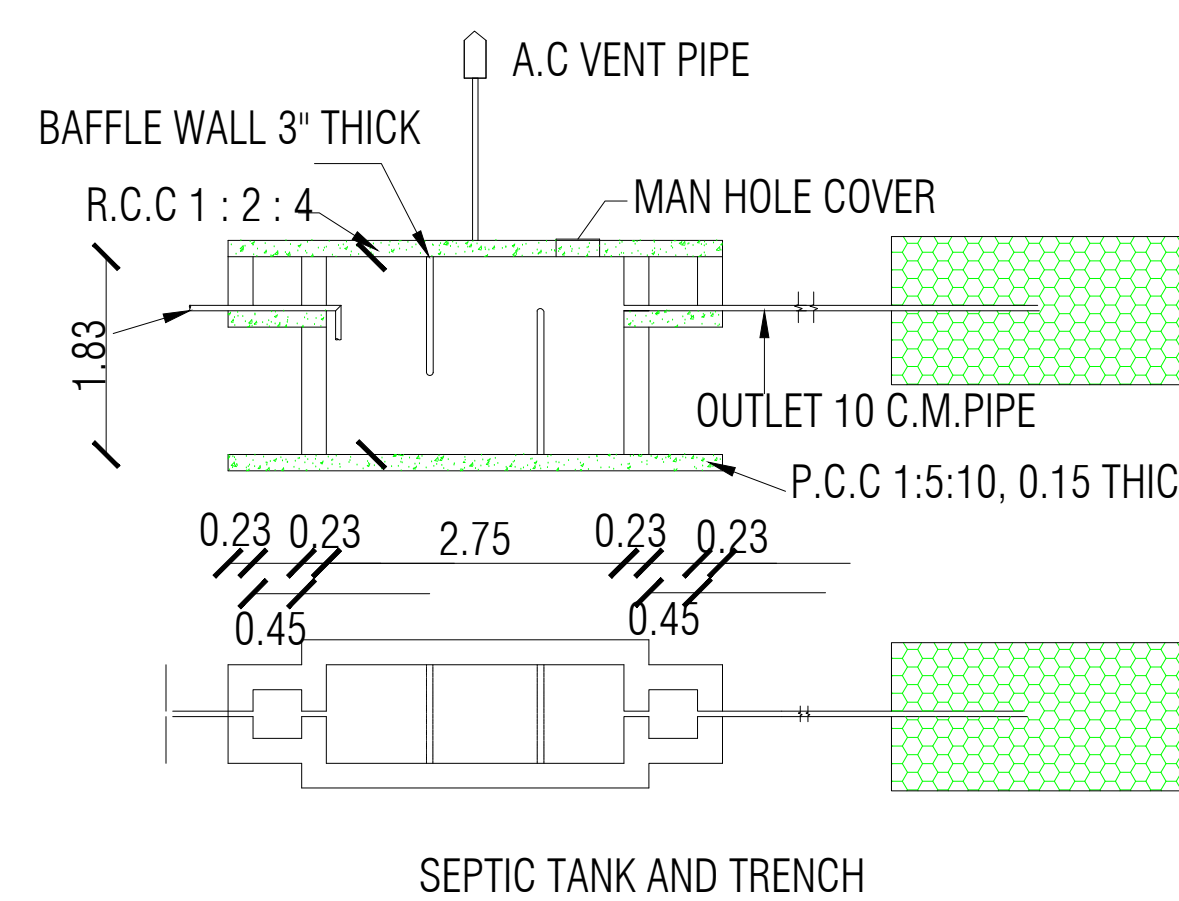
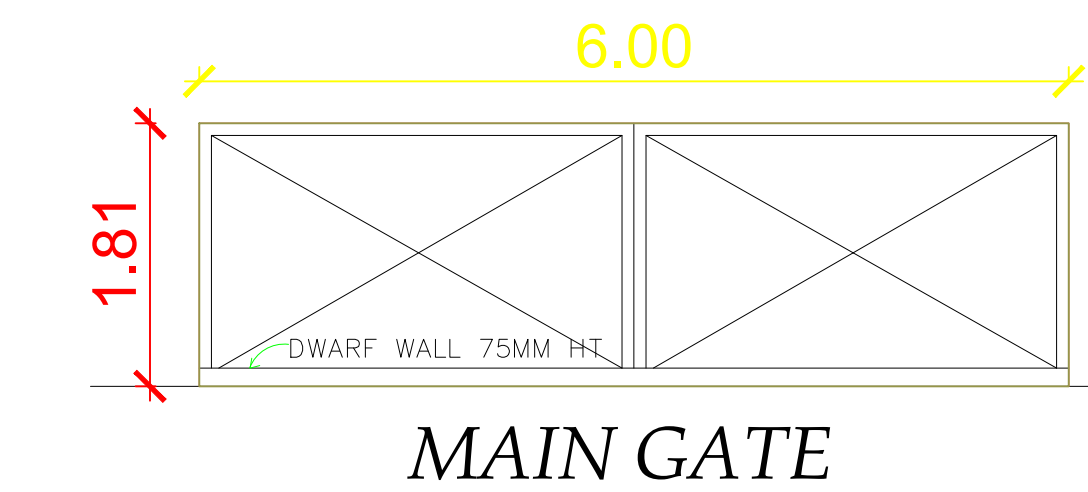
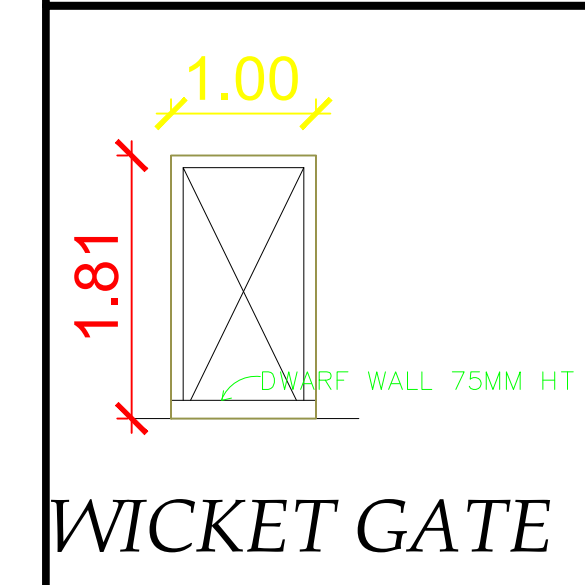


1. Mr. A. CHINNATHAMBI .S/o. P.ARUMUGAM .
2. Mrs. C. RAMALAKSHMI .W/o. Mr. A. CHINNATHAMBI.

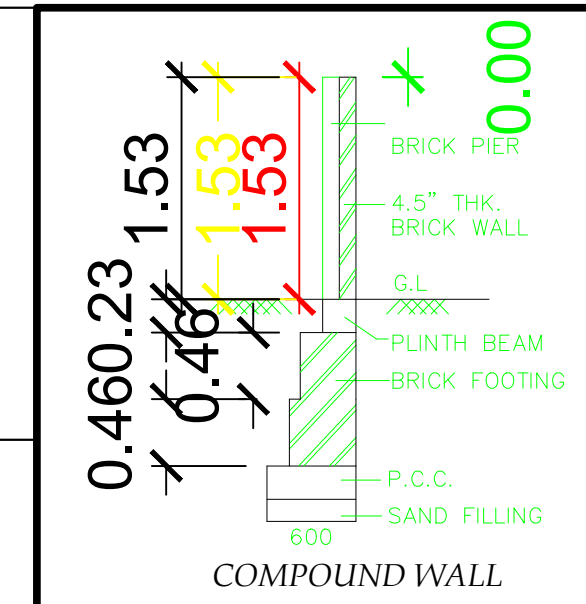



AREA DETAILS	SQ.M	SQ.FEET
AREA OF THE SITE	131.63	1416.90
FLOOR AREA OF GF BUILDING	83.77	901.70
FLOOR AREA OF GF BUILDING	72.73	782.86
AREA OF OPEN SPACE	47.86	515.20

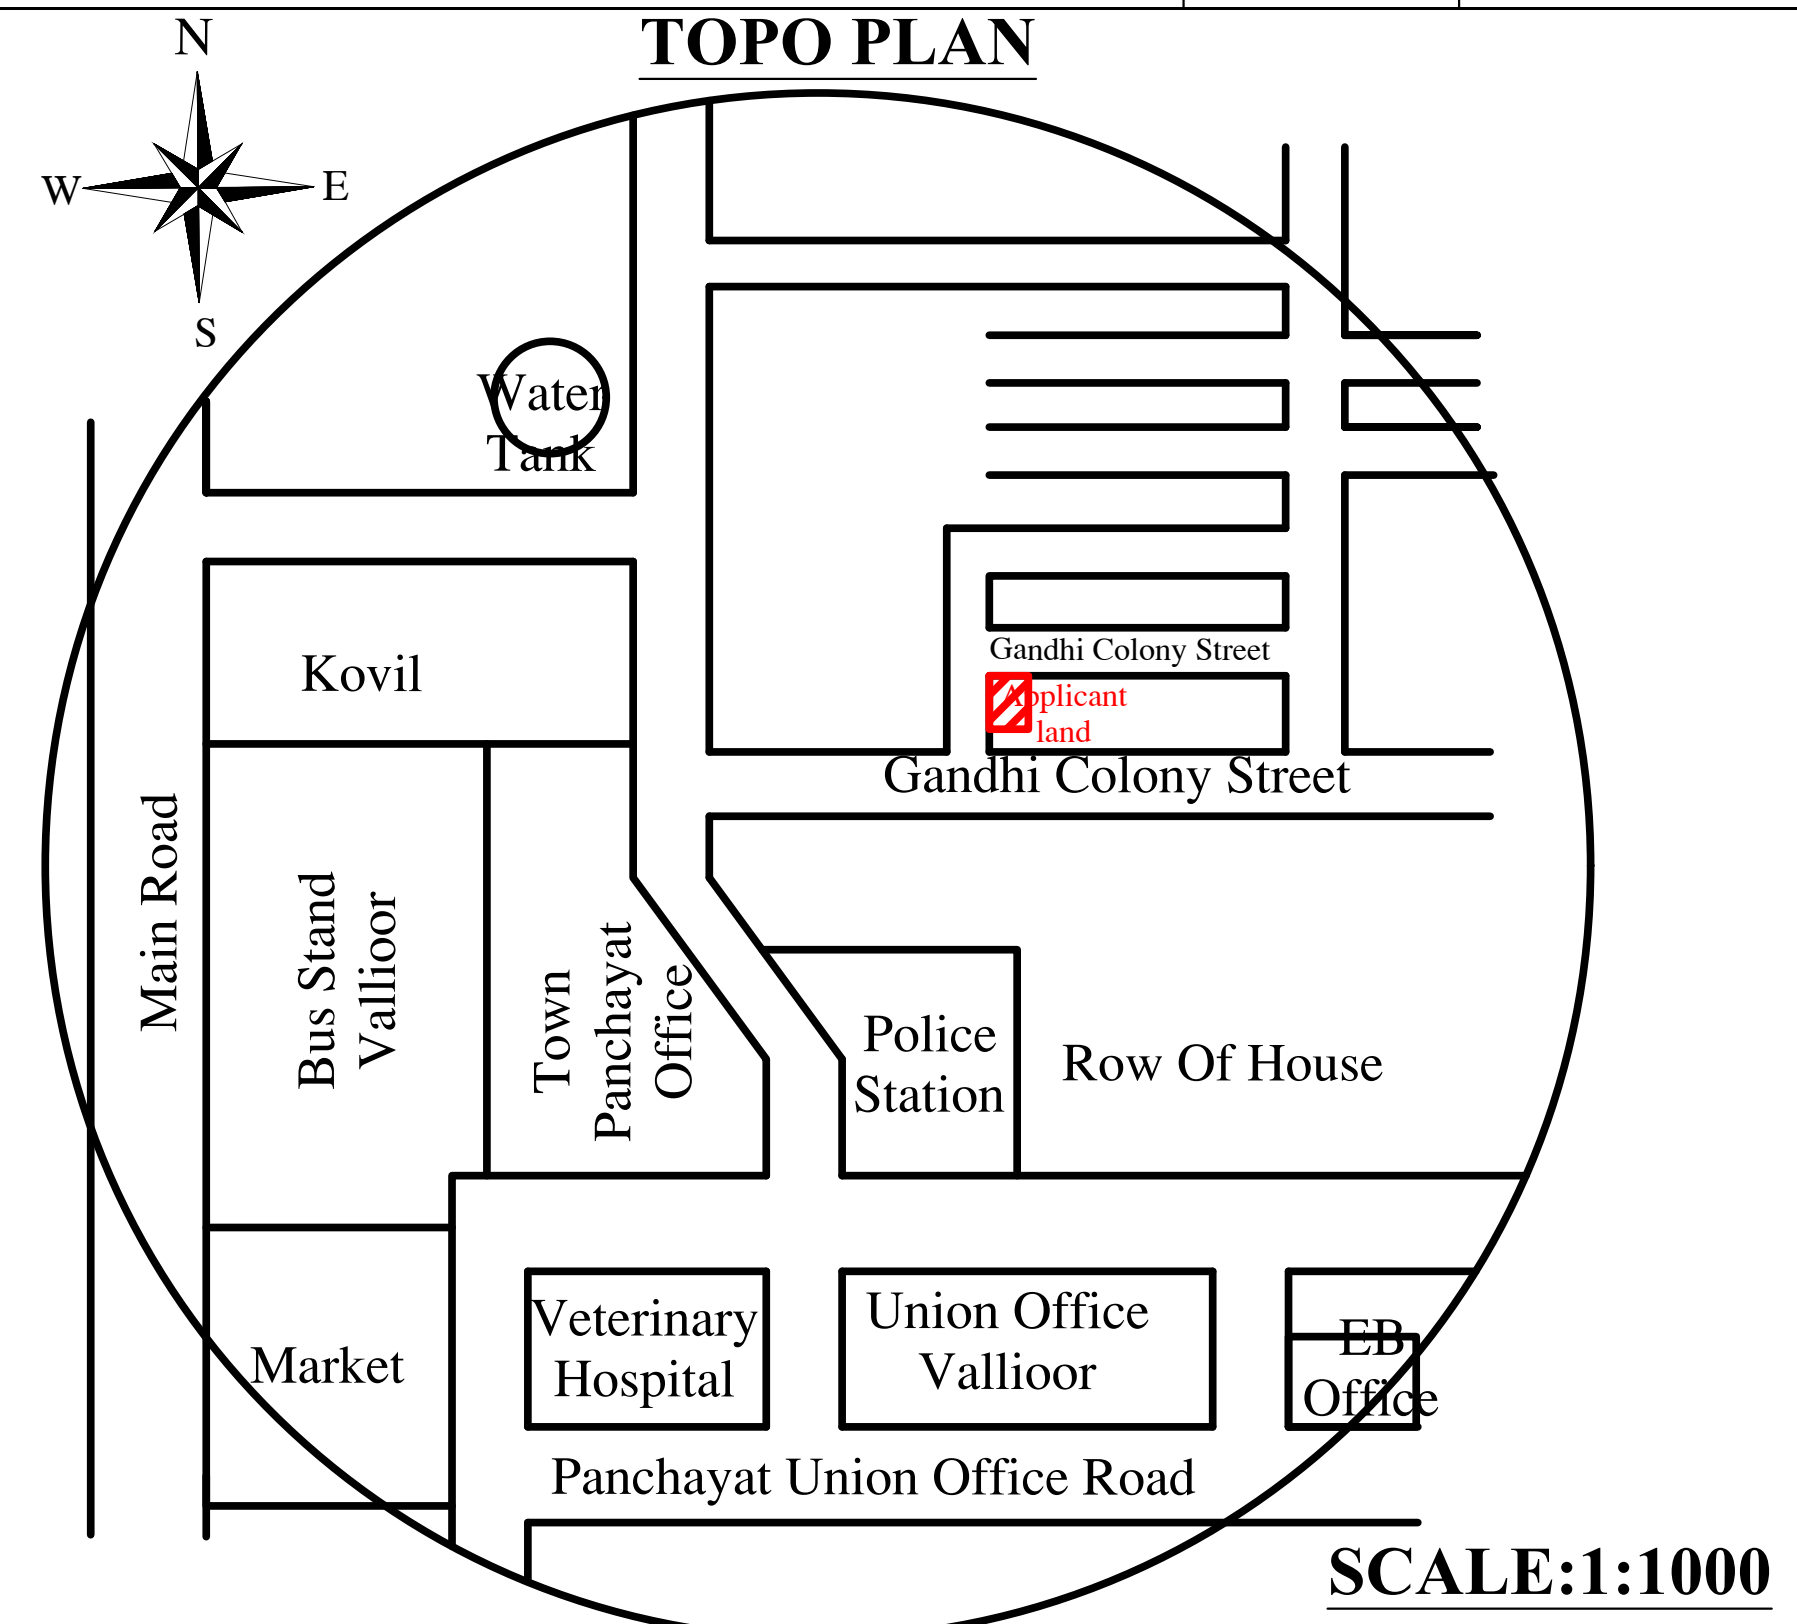

OFFICE USE:-

APPLICANT :-

REGISTERED ENGINEER :-

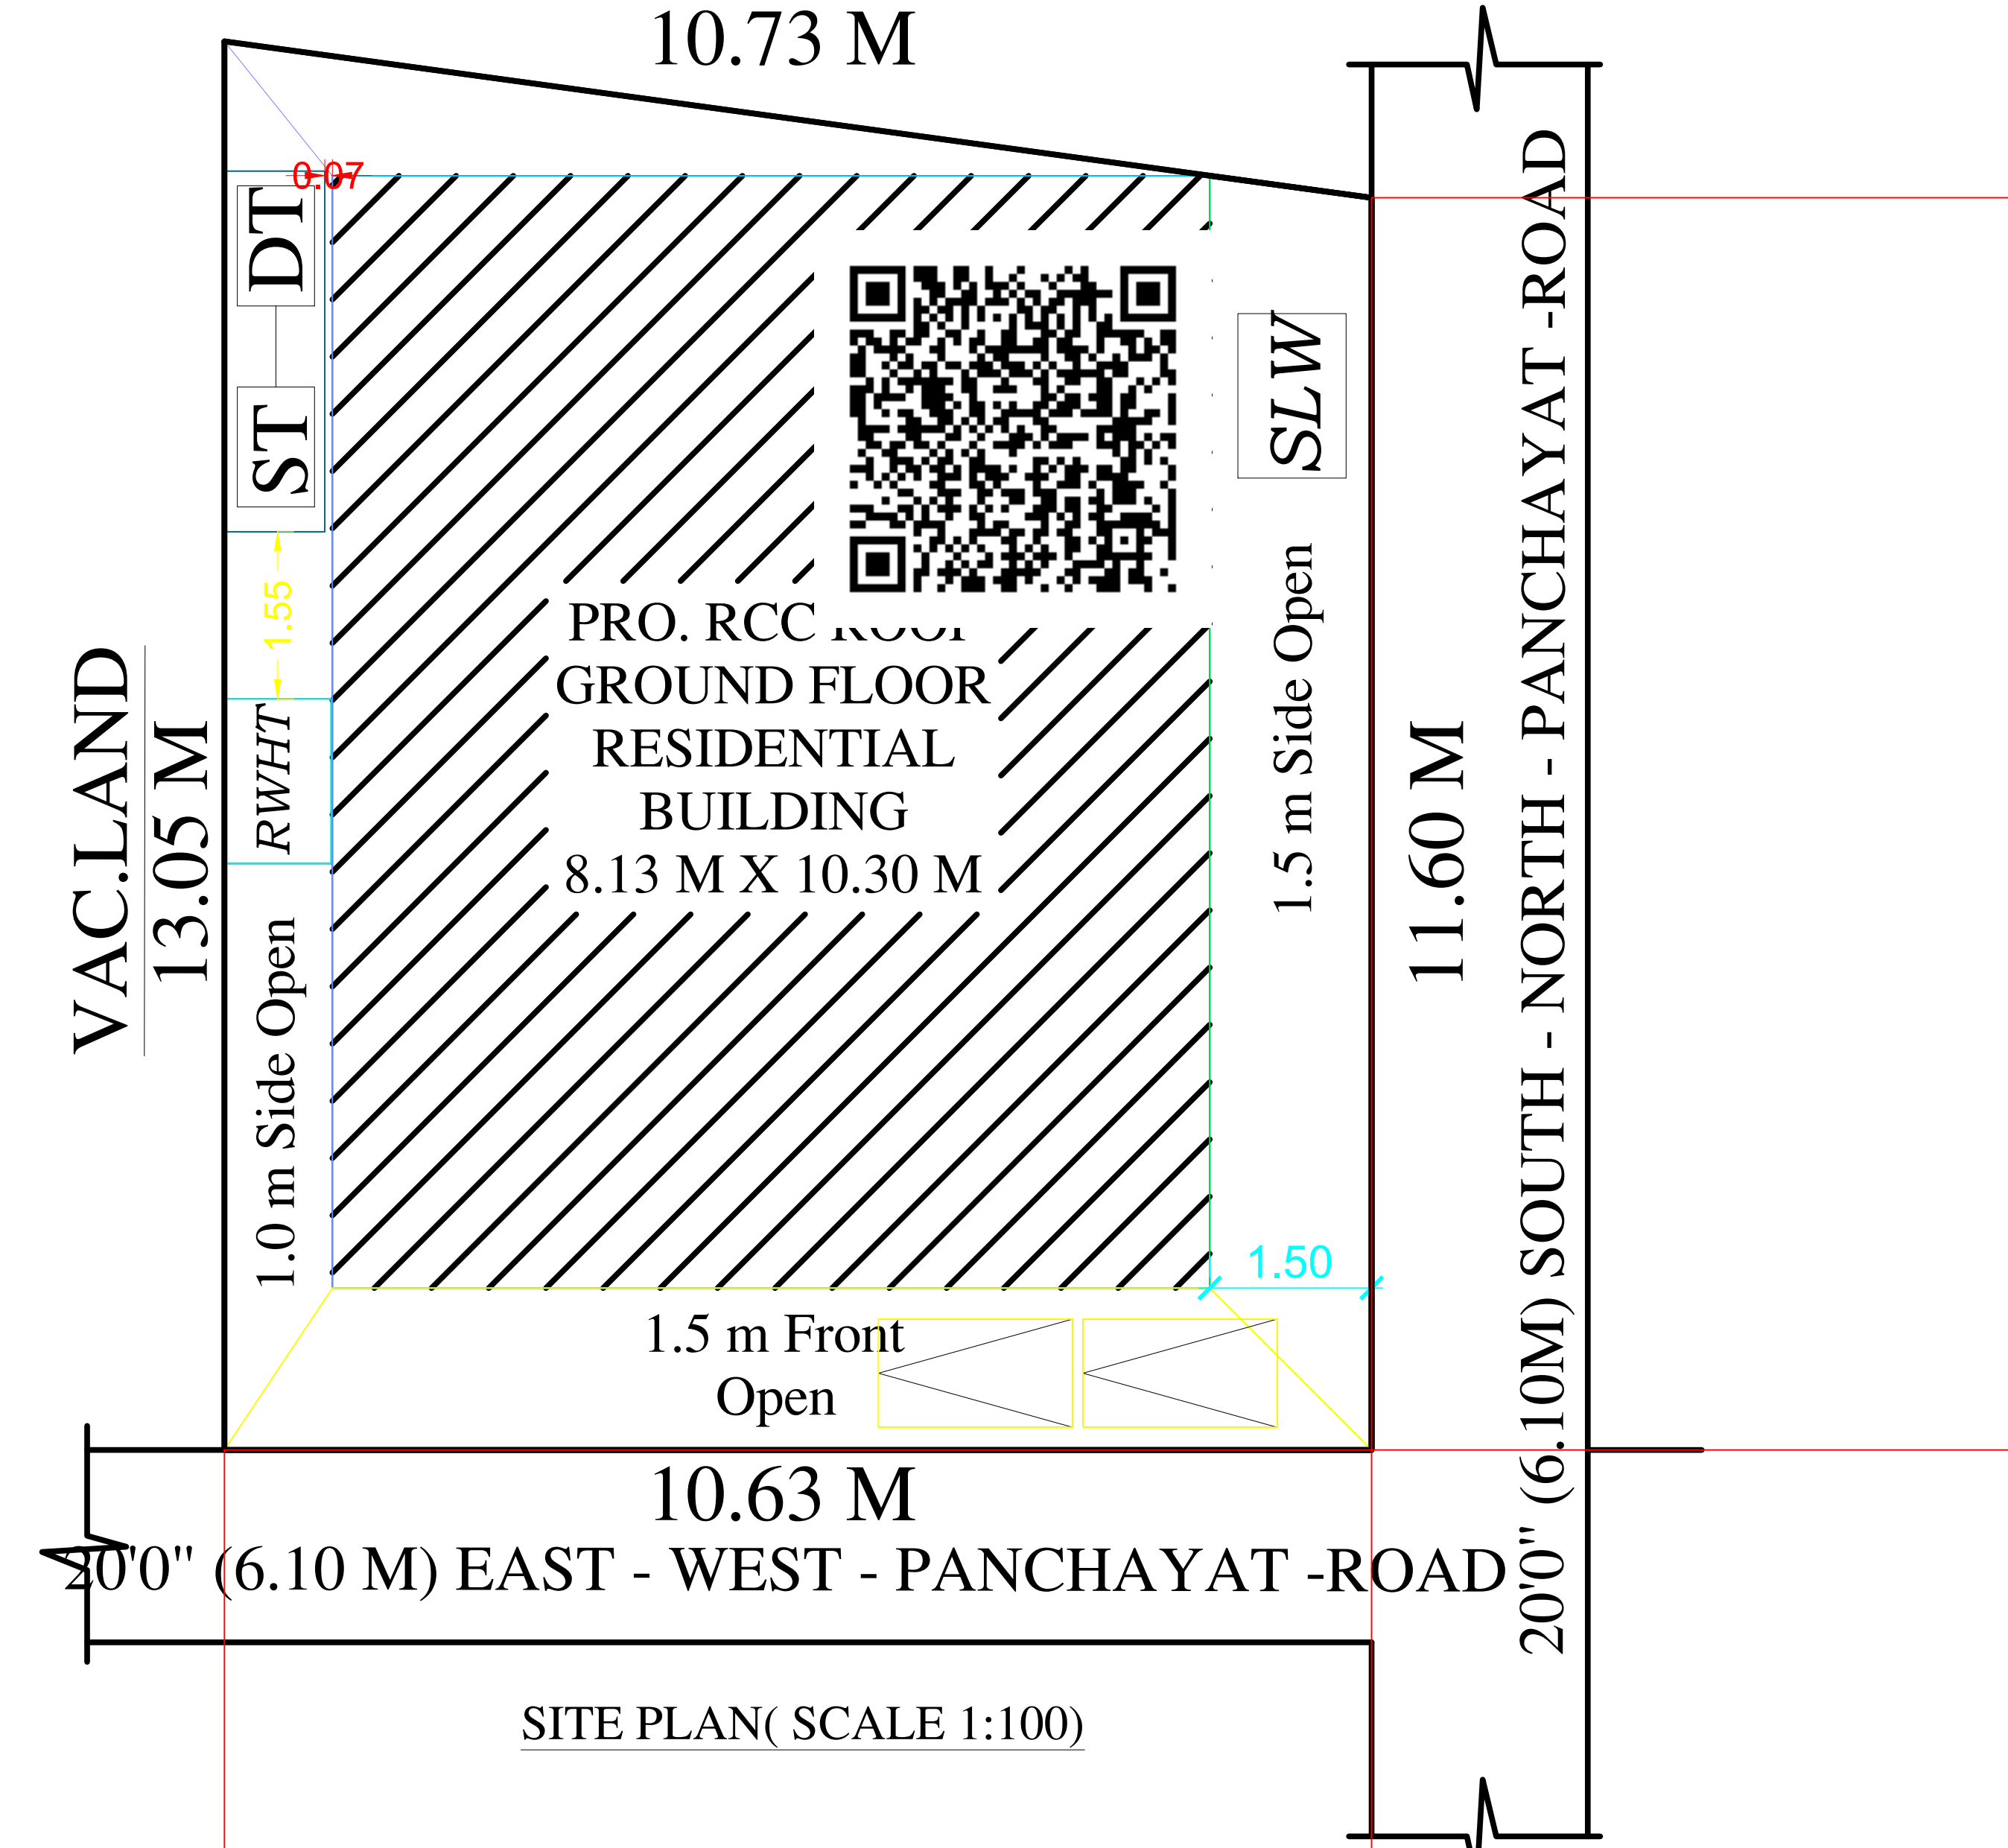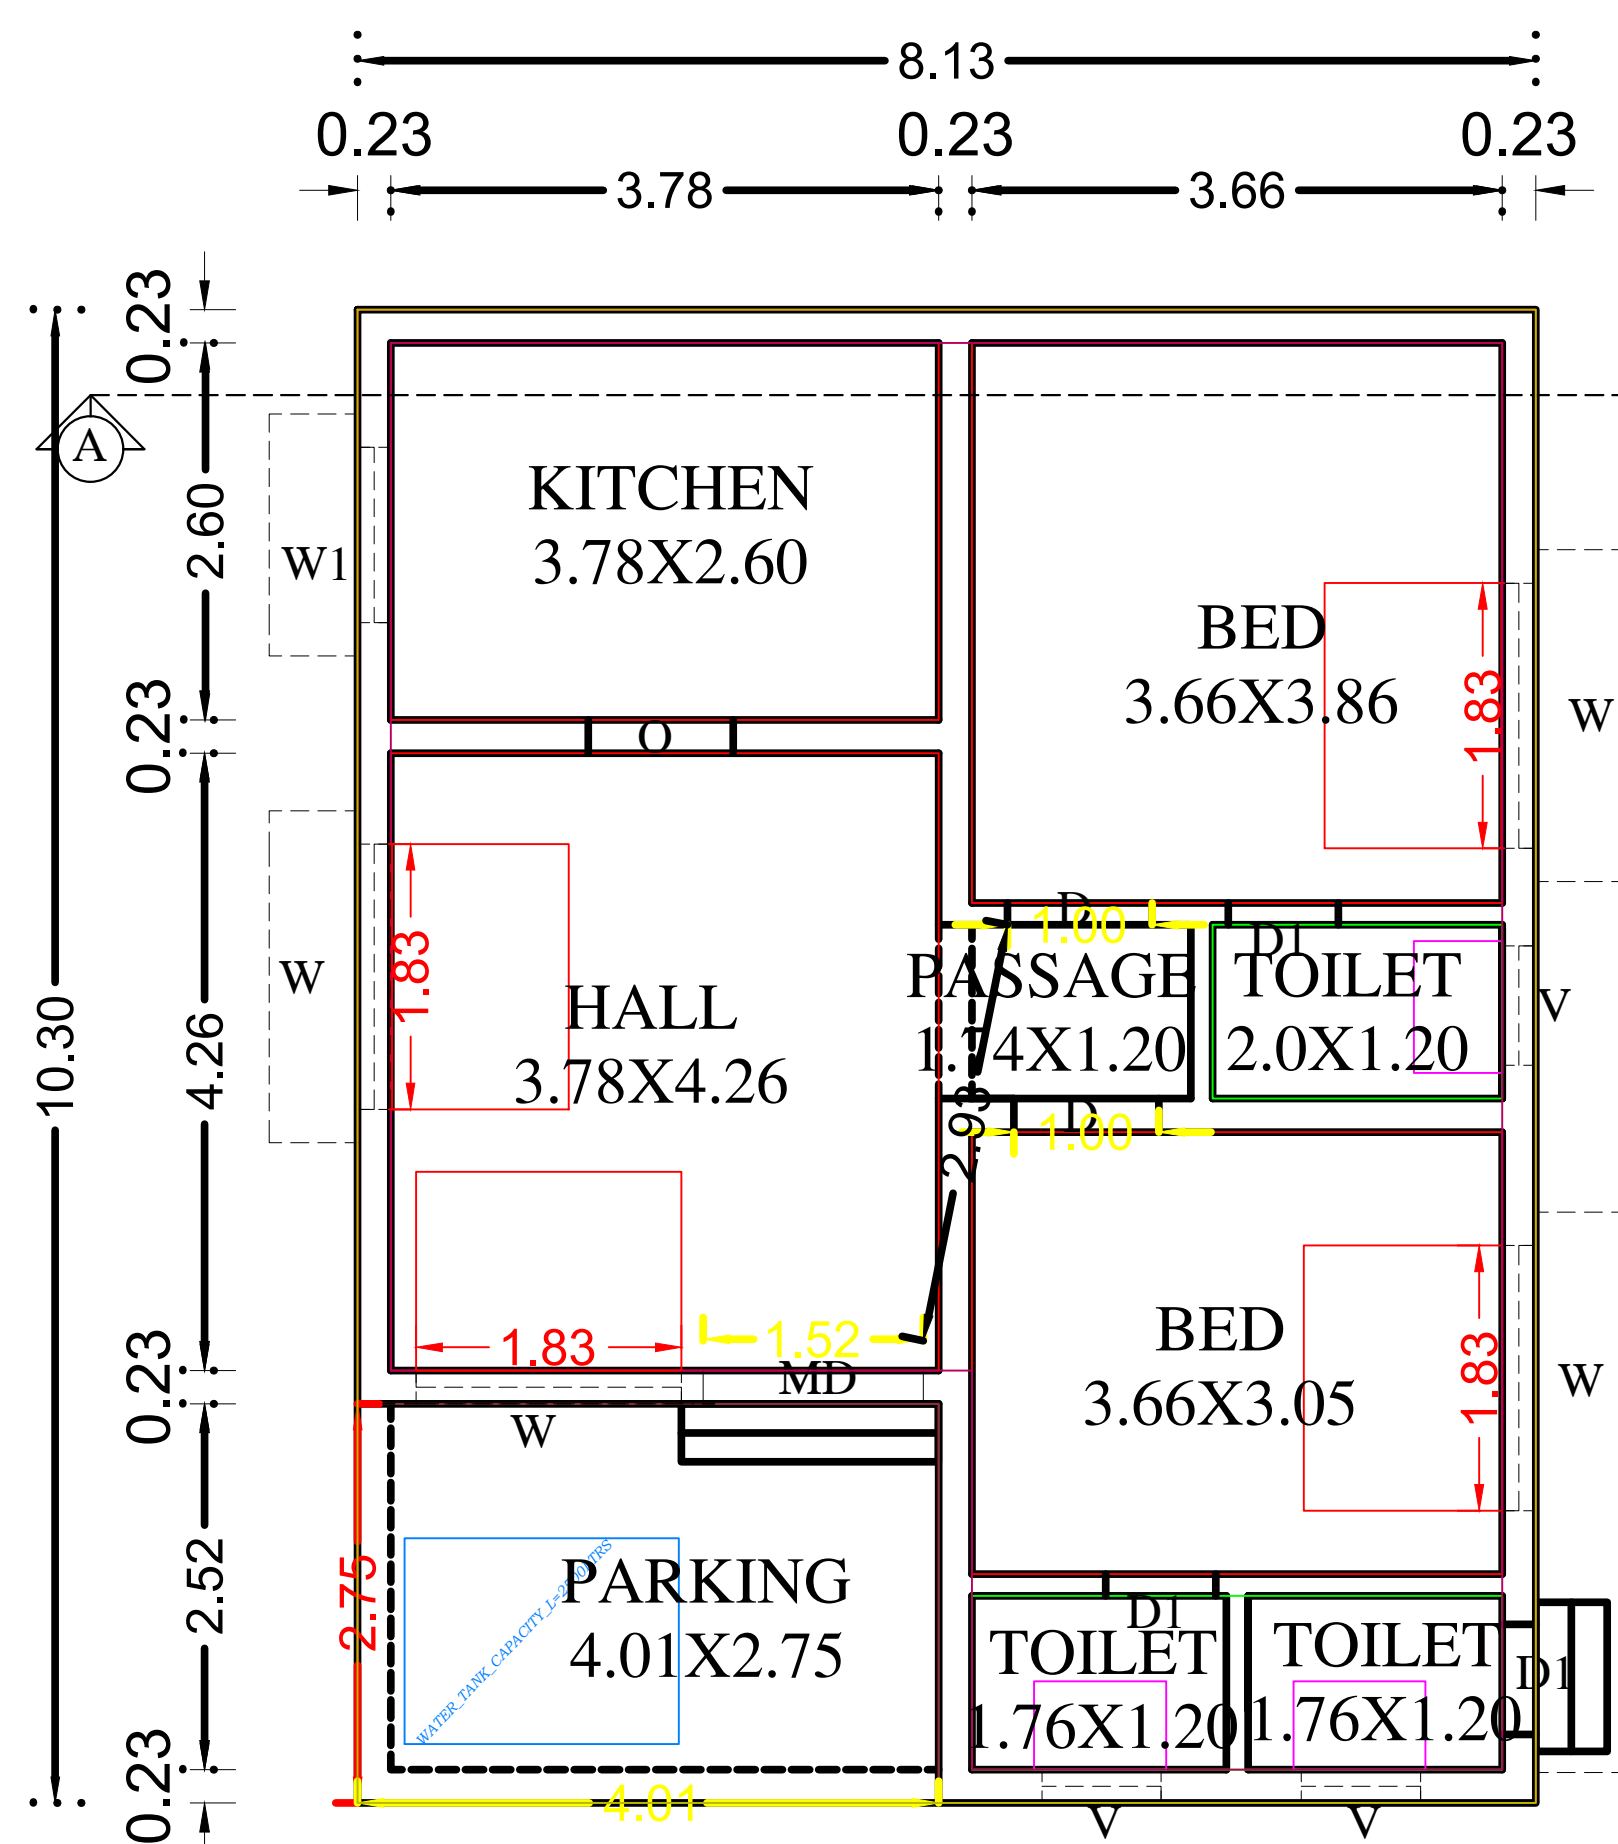

Parking Calculation For House Building

Floor Area Bet'n 50 & 75 Required 1 Car Space & 1 Two Wheeler,
Above 75 Sq.m 1 Car Space

CAR SPACE	REQUIRED	PROVIDED
	NIL	NIL
TWO WHEELER SPACE	1	2

COLOUR INDEX

	SITE BOUNDARY
	PROPOSED BUILDING
	RCP & ST- DT
	EXI. BLDG TO BE DEMOLISHED
	ROAD

Do Rain Water Harvest At House

**Save The Planet:
Plant A Tree !
Get Rain Water !!**