
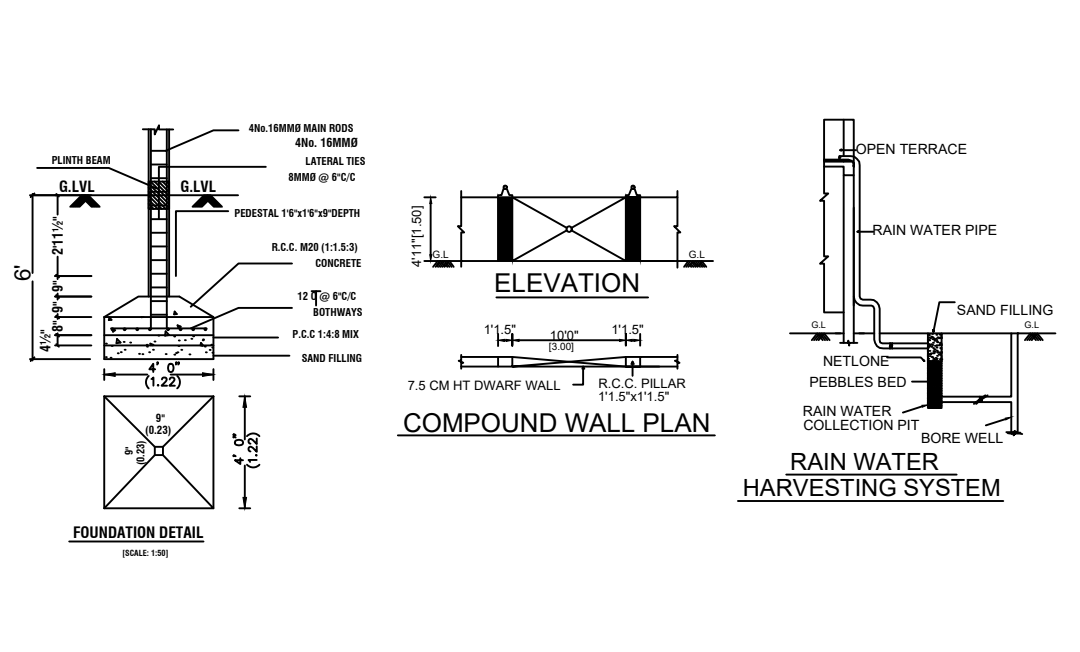
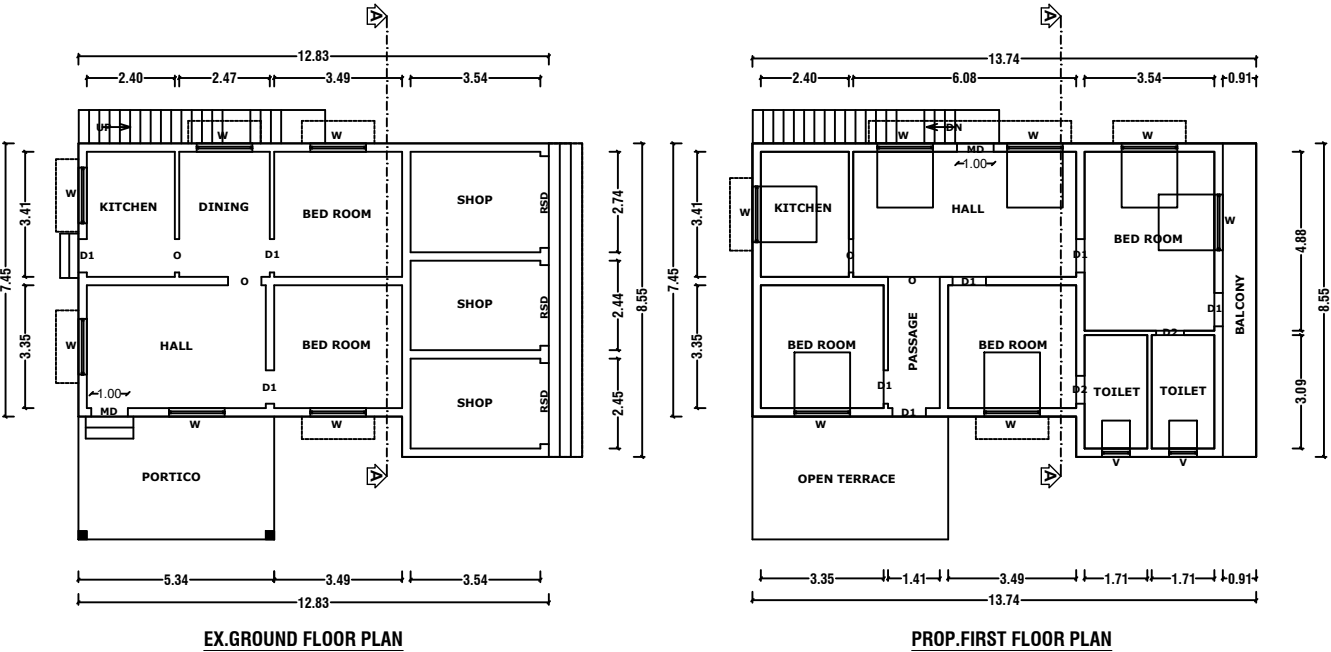
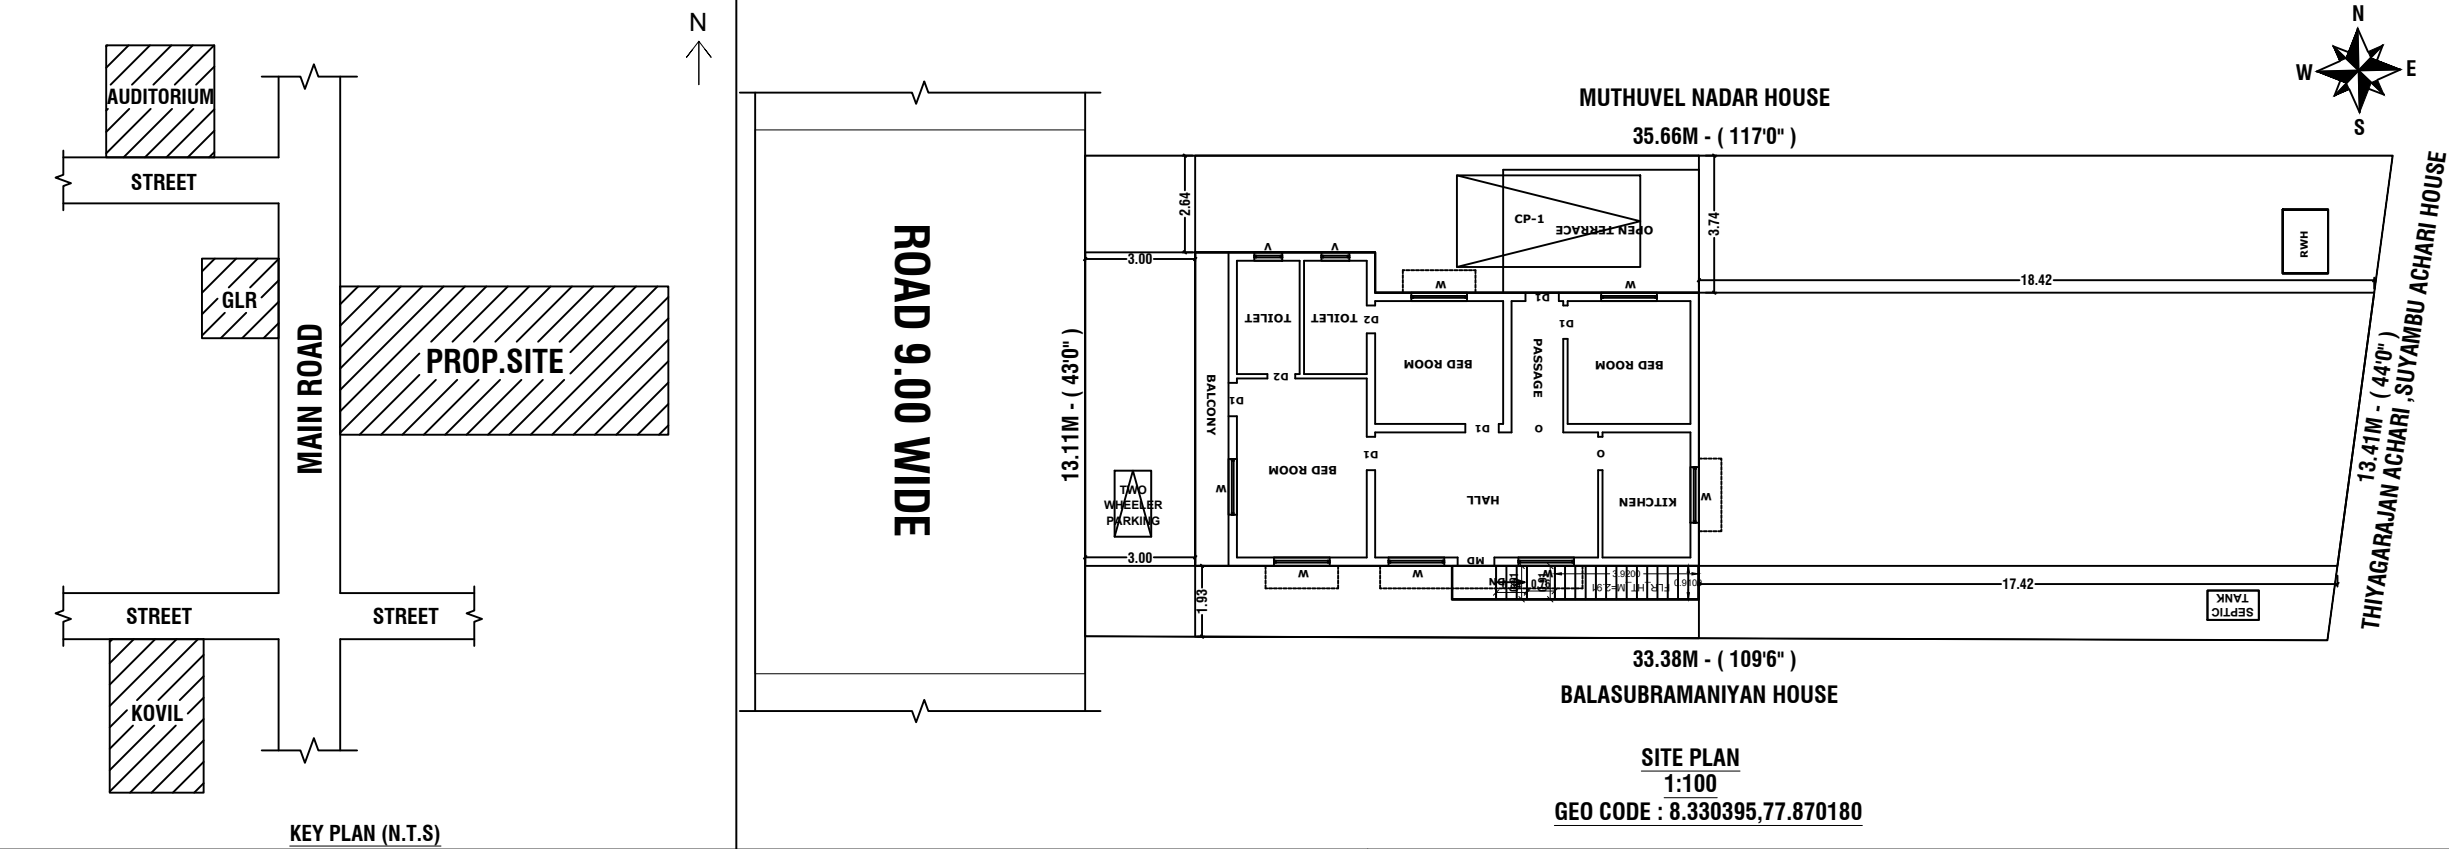


PLAN SHOWING THE PROPOSED ADDITIONAL CONSTRUCTION OF FIRST FLOOR RESIDENTIAL BUILDING IN EX.GROUND FLOOR DR.NO: 15 , 15D , 15E , 15F , S.NO:820A / 2B4A1B9 , WARD NO: 17 , SELVANARAYANAN STREET , TISAIYANVILAI VILLAGE AND SPECIAL GRADE TOWN PANCHAYAT, TISAIYANVILAI TALUK, TIRUNELVELI DISTRICT.

NAME OF APPLICANT :- Mrs. S.PONMANI , W/O Mr.SUYAMBURAJ.

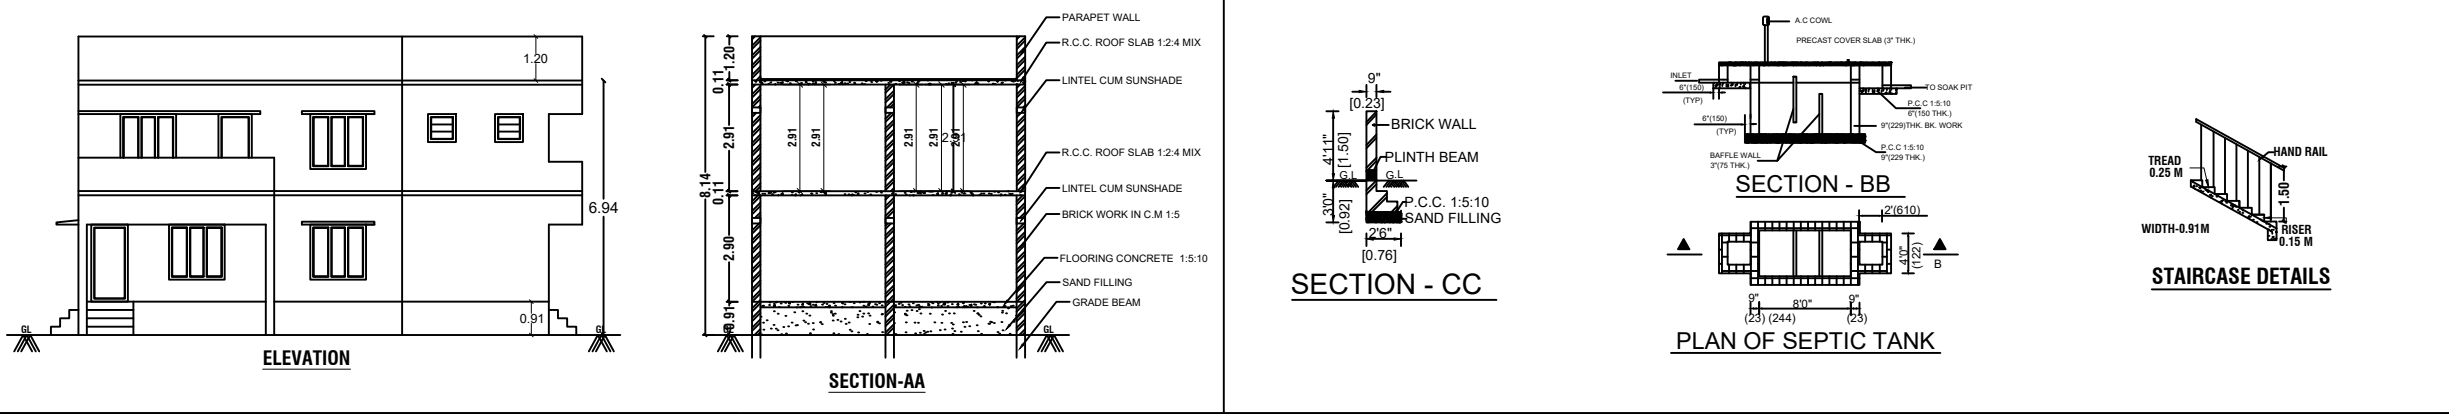

OFFICE USE:

SCHEDULE OF JOINERY			COLOUR INDEX	
MD	MAIN DOOR	1.00 X 2.13	PROPOSED	
A/O	ARCH OPEN	0.91 X 2.13		
D1	DOOR	0.91 X 2.13	ROAD	
D2	DOOR	0.76 X 2.13		
W	WINDOW	1.52 X 1.22	SITE BOUNDARY	
J	JOLLY	1.52 X 1.22		
V	VENTILATOR	0.76 X 0.76		
AREA DETAILS			SQ.MT	SQ.FT
PLOT AREA(AS PER DOCUMENT)			457.67	4926.38
PLOT AREA(AS PER SUPERIMPOSED)			457.67	4926.38
EX.GROUND FLOOR AREA			107.76	1159.92
PROP.FIRST FLOOR AREA			107.76	1159.92
TOTAL AREA			215.52	2319.84
OPEN SPACE			349.91	3766.46
F.S.I			0.47	

OWNER'S SIGNATURE

LICENSED SURVEYOR
Er.T.ANANDARAJ.M.Tech.,
ANAND CONSTRUCTIONS
MOBILE:9842518066,9865013848