
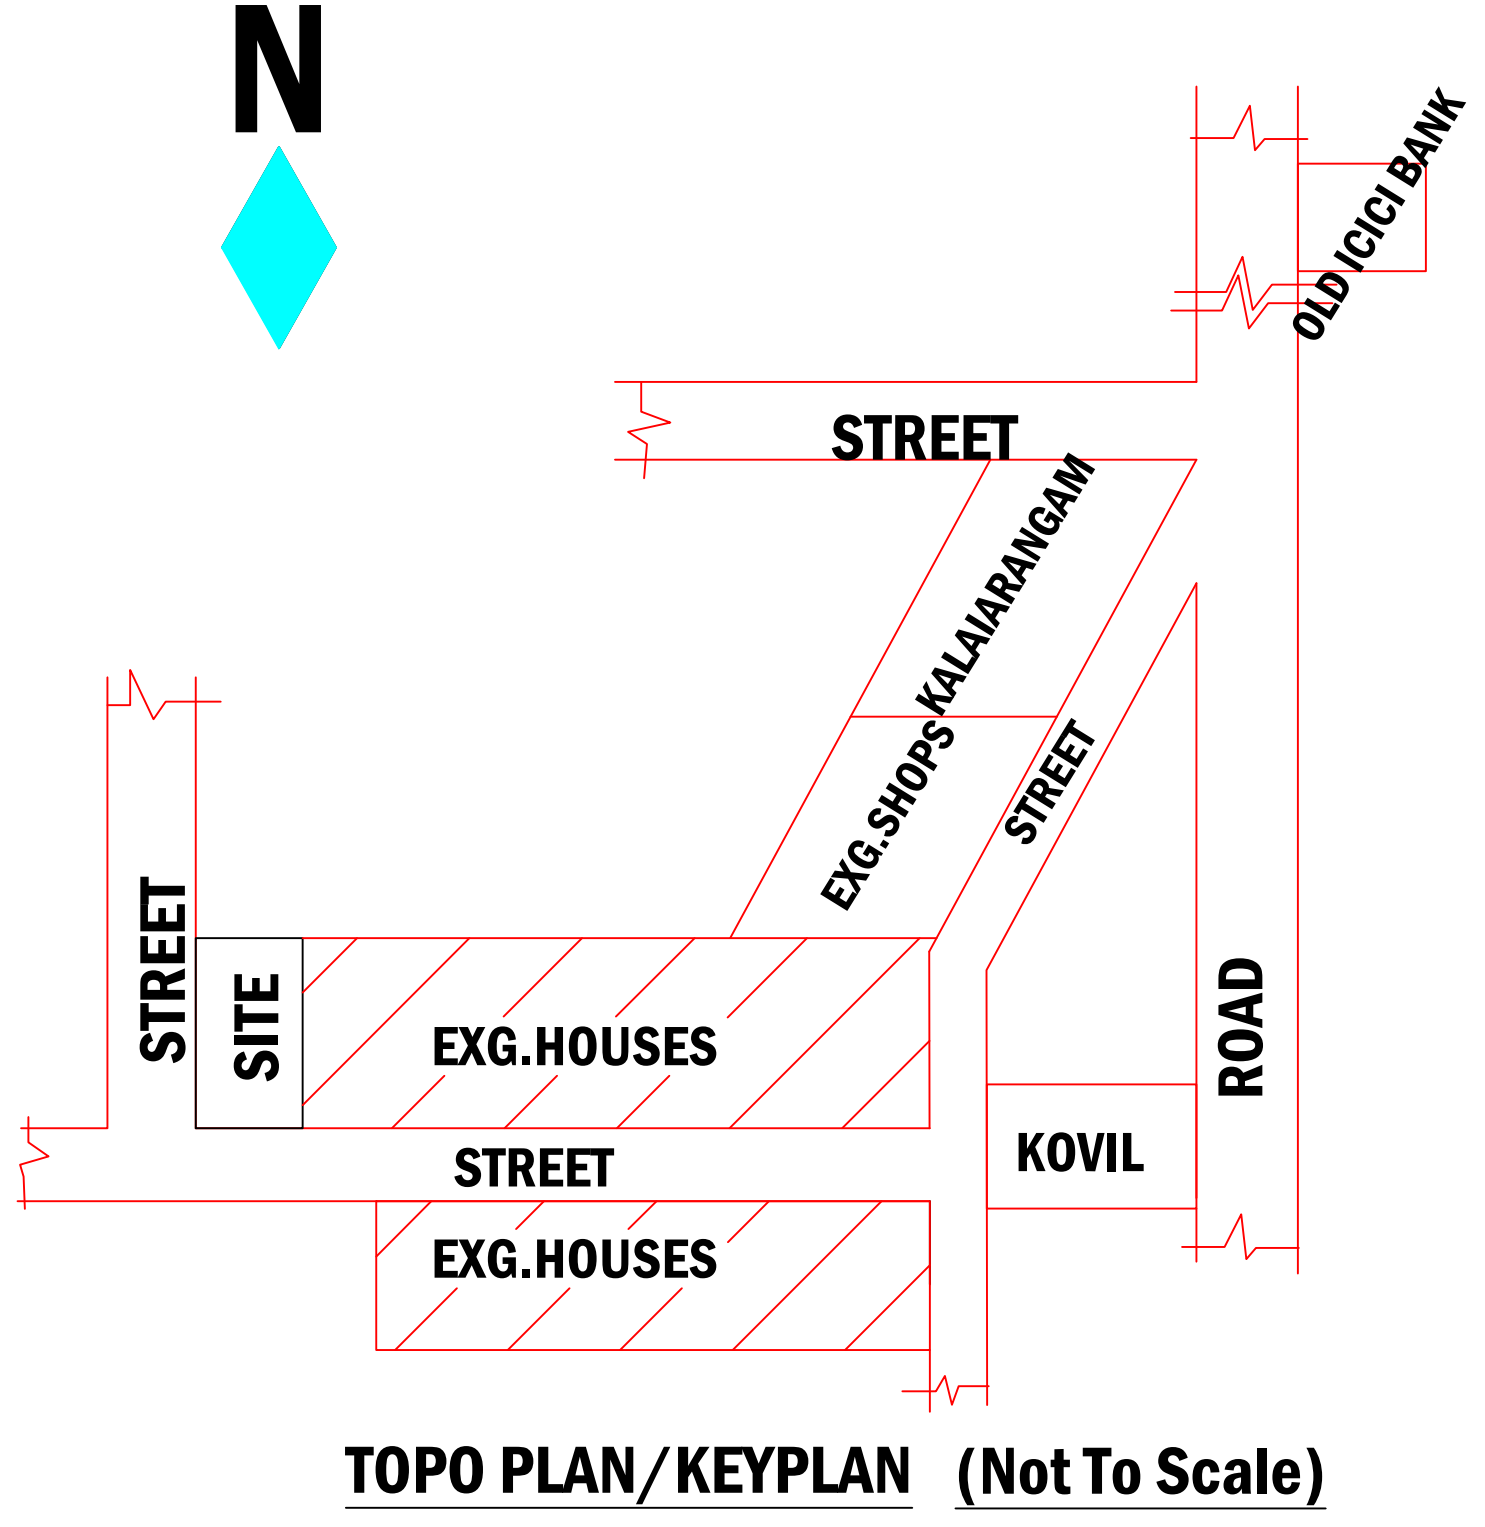
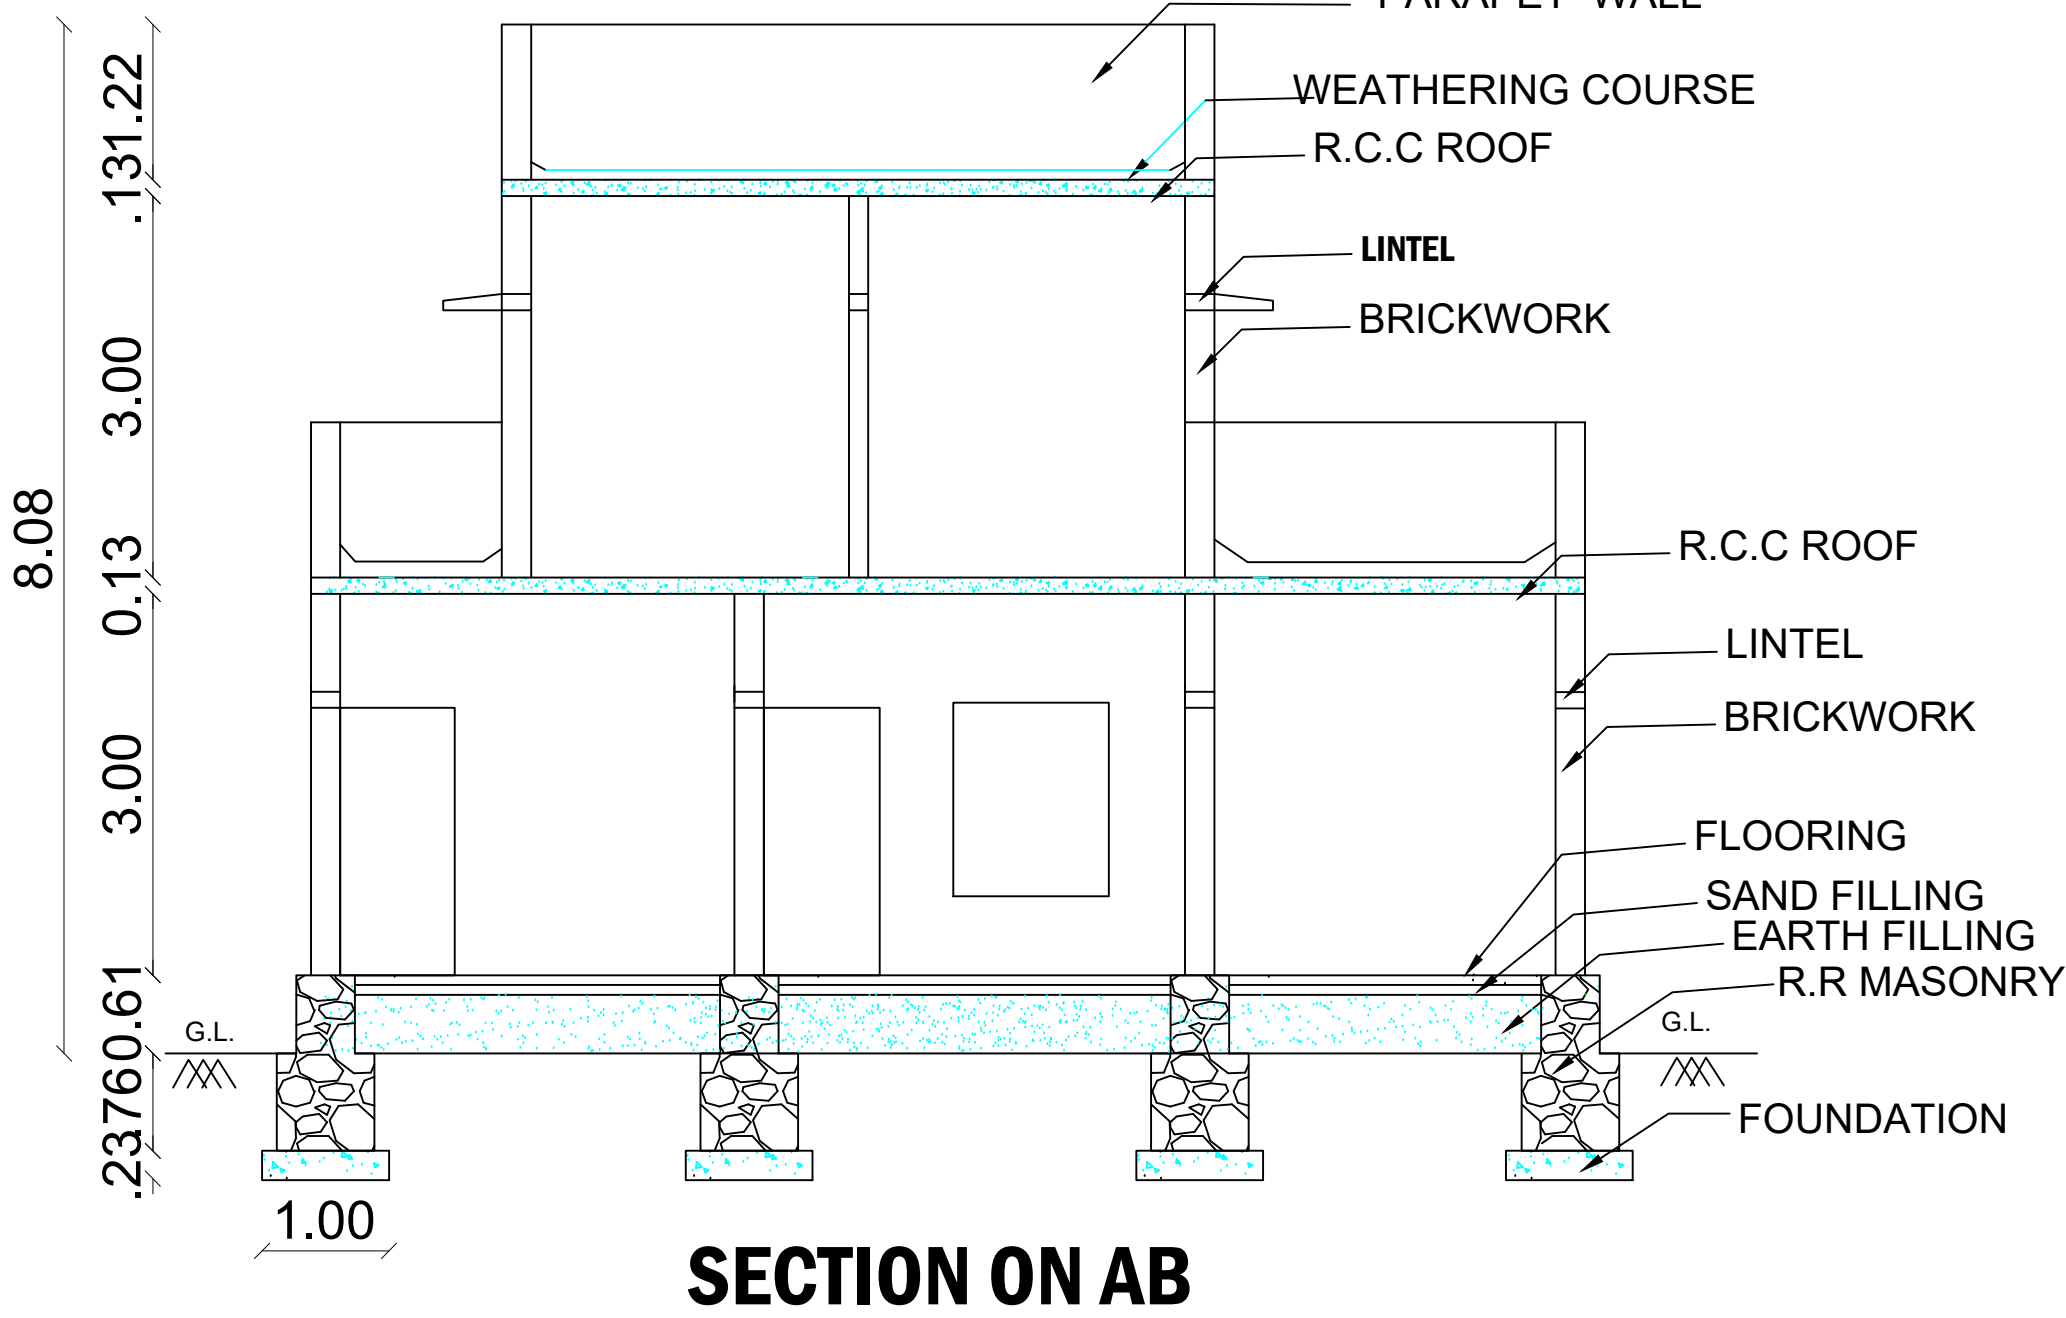


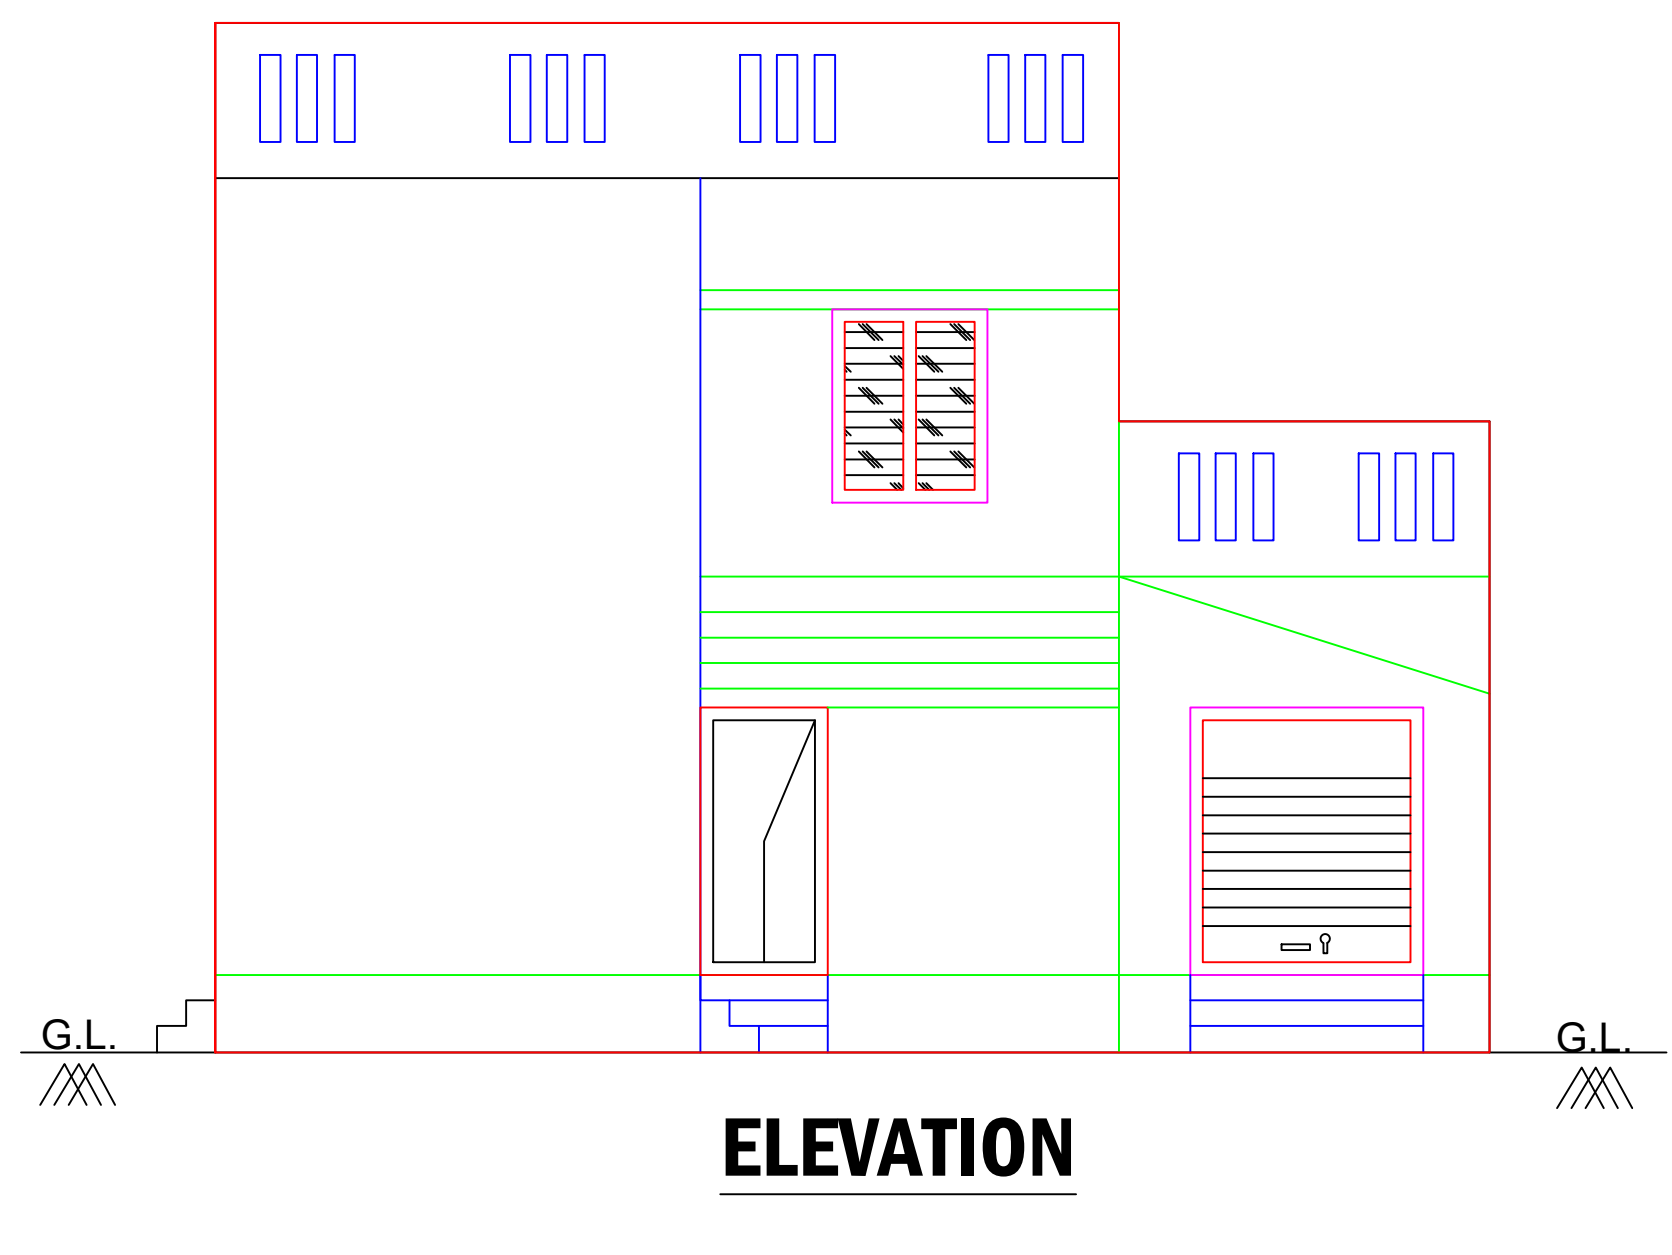




NOTE: * ALL DIMENSIONS ARE IN METER SCALE 1:100
* RAIN WATER HARVESTING TO BE PROVIDED
* PERCOLATION PIT TO BE PROVIDED

S.T ----- SEPTIC TANK
Rwh ----- RAIN WATER HARVESTING

CAR SIZE- 2.50X5.00m
TWO WHEELER SIZE- 1.00X1.80m




F.S.I CALCULATION :
= SUM OF FLOOR AREA = 211.08
SITE AREA = 160.16
= 1.318 < 2.00

PARKING CALCULATION :
Required parking
Total Plinth area (GF) = 211.08 Sq.mt
REQUIRED CAR PARKING = 1 NO.
ALL PARKINGS ARE PROVIDED

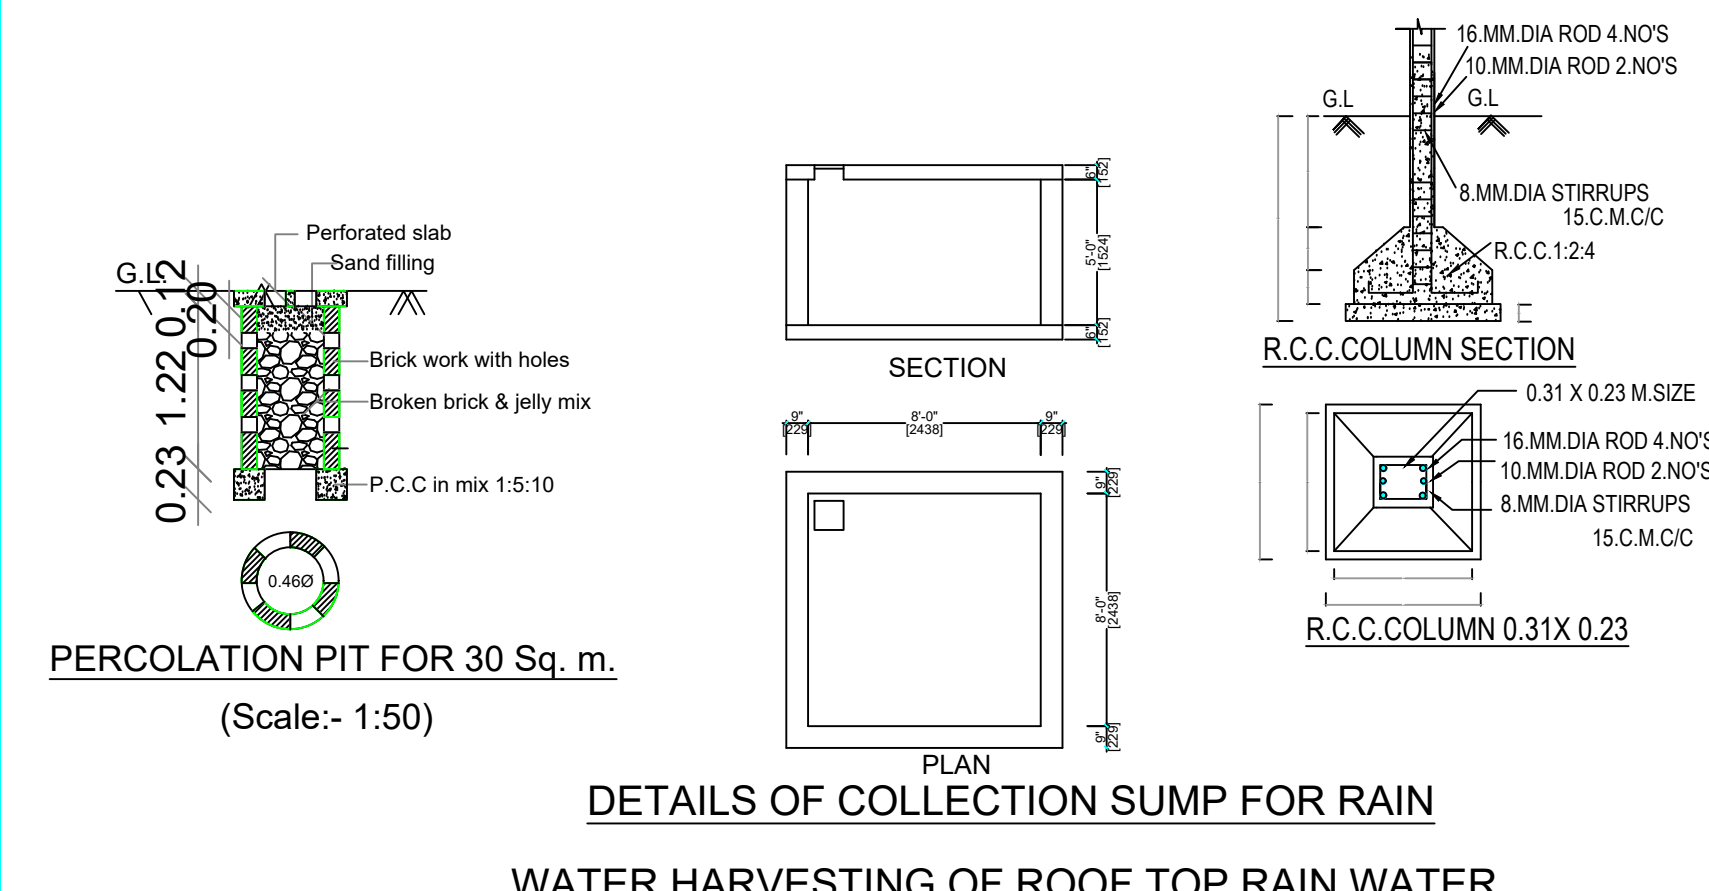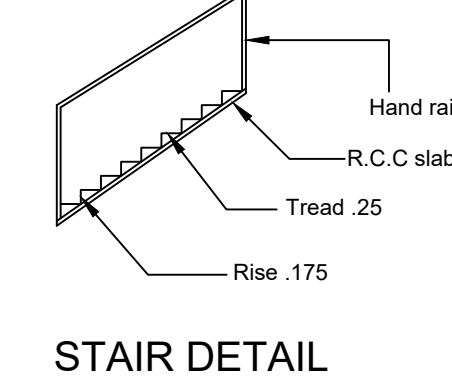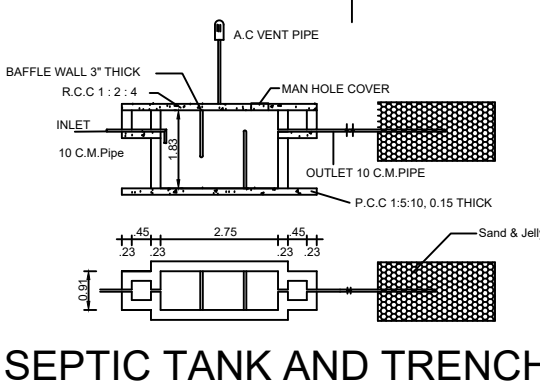

JOINERY DETAILS :

RS	-----	Rolling Shutter	1.83 x 2.10m
MD	-----	Door	1.00 x 2.10m
D1	-----	Door	0.91 x 2.10m
D2	-----	Door	0.75 x 2.10m
W	-----	Window	1.52 x 1.52m
V	-----	Ventilator	0.91 x 0.61m

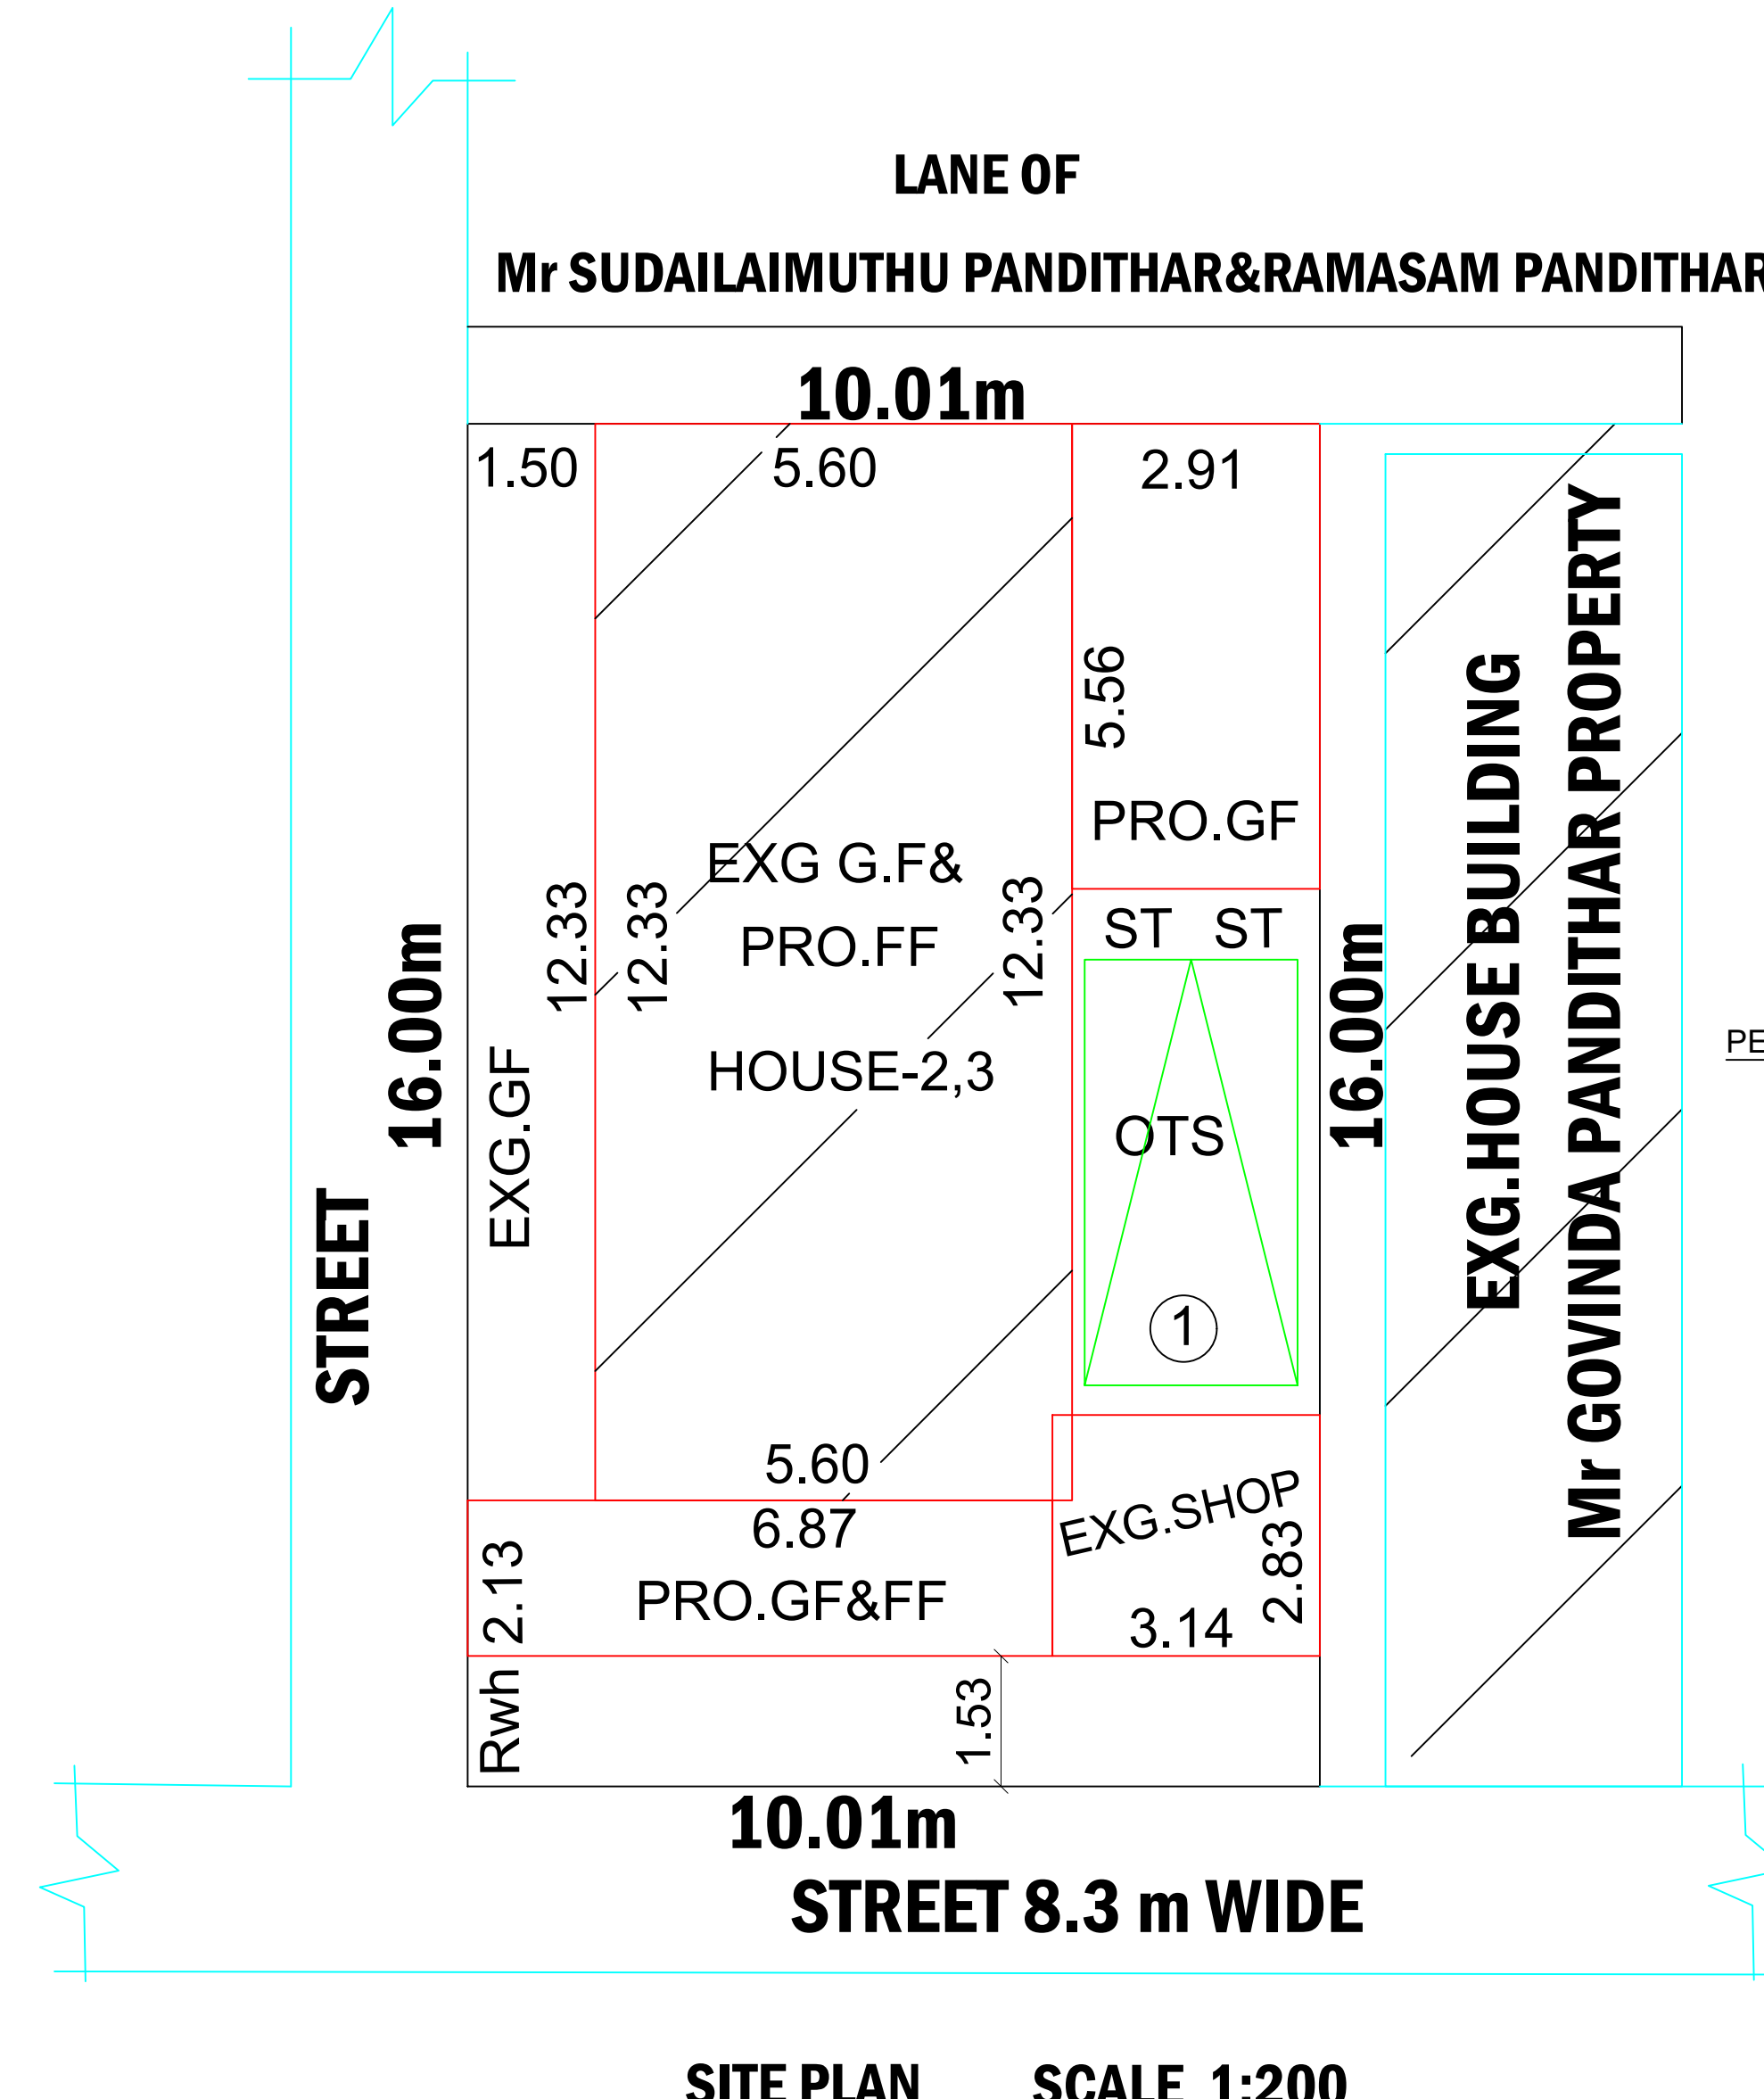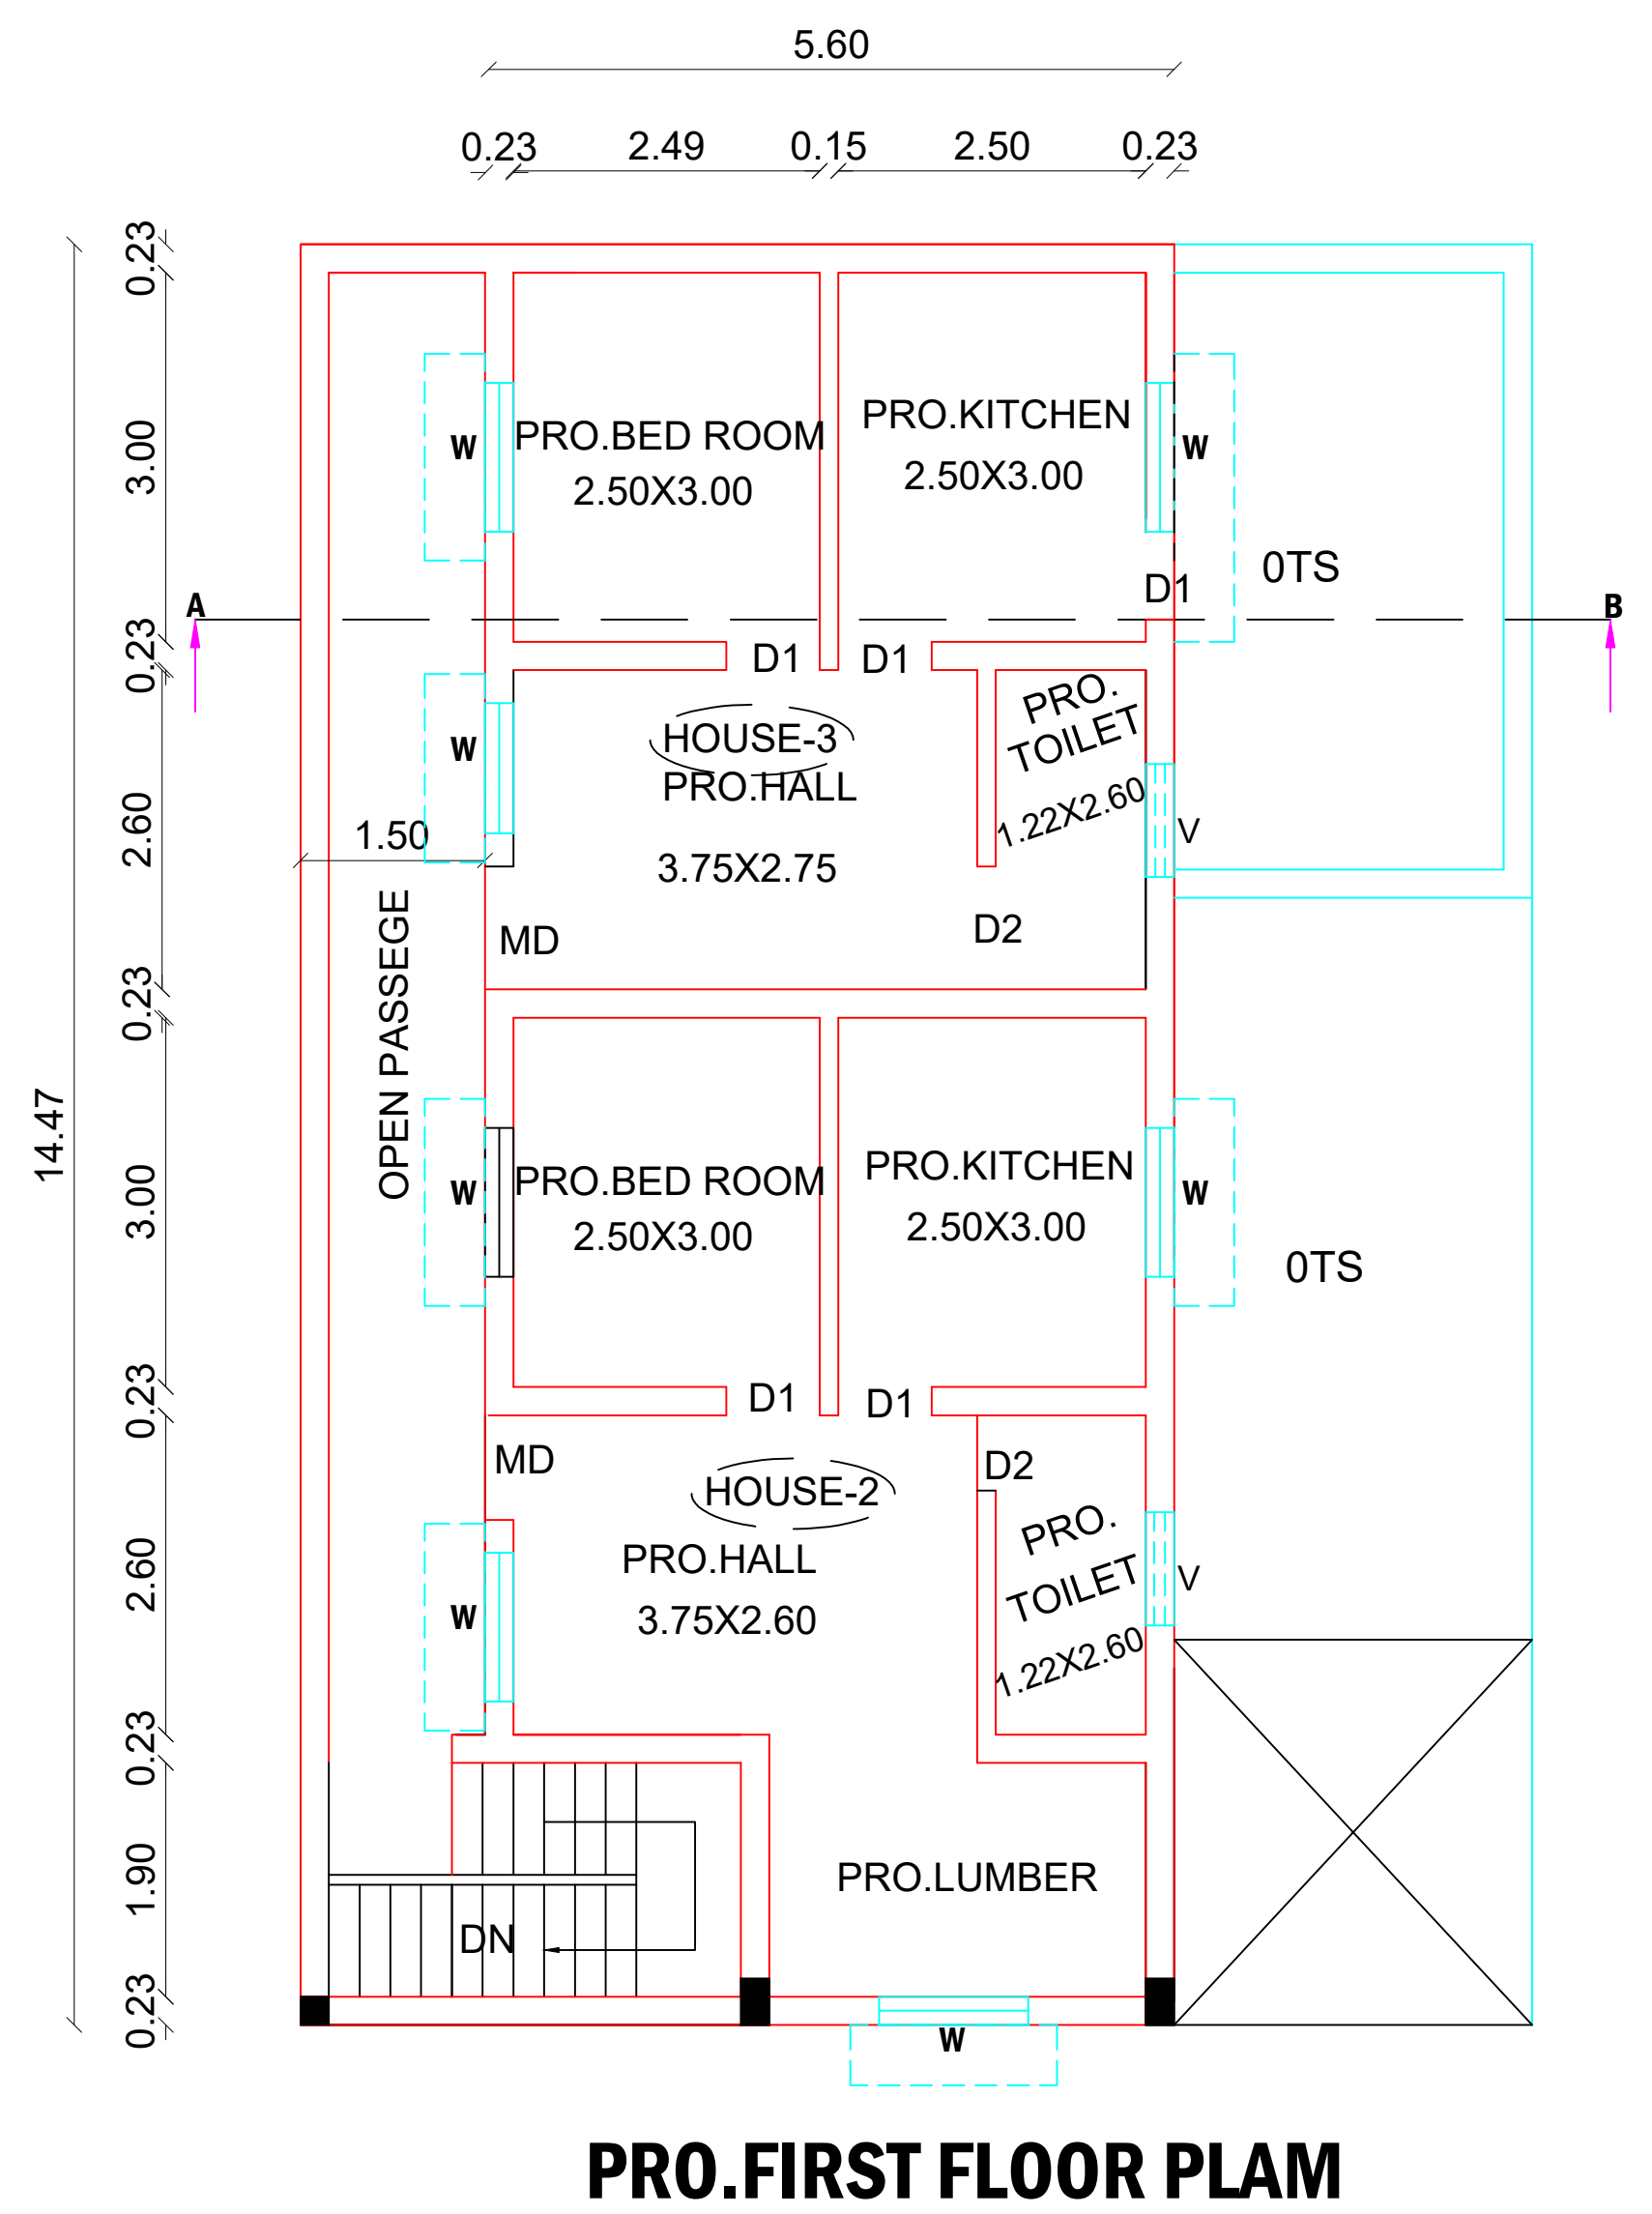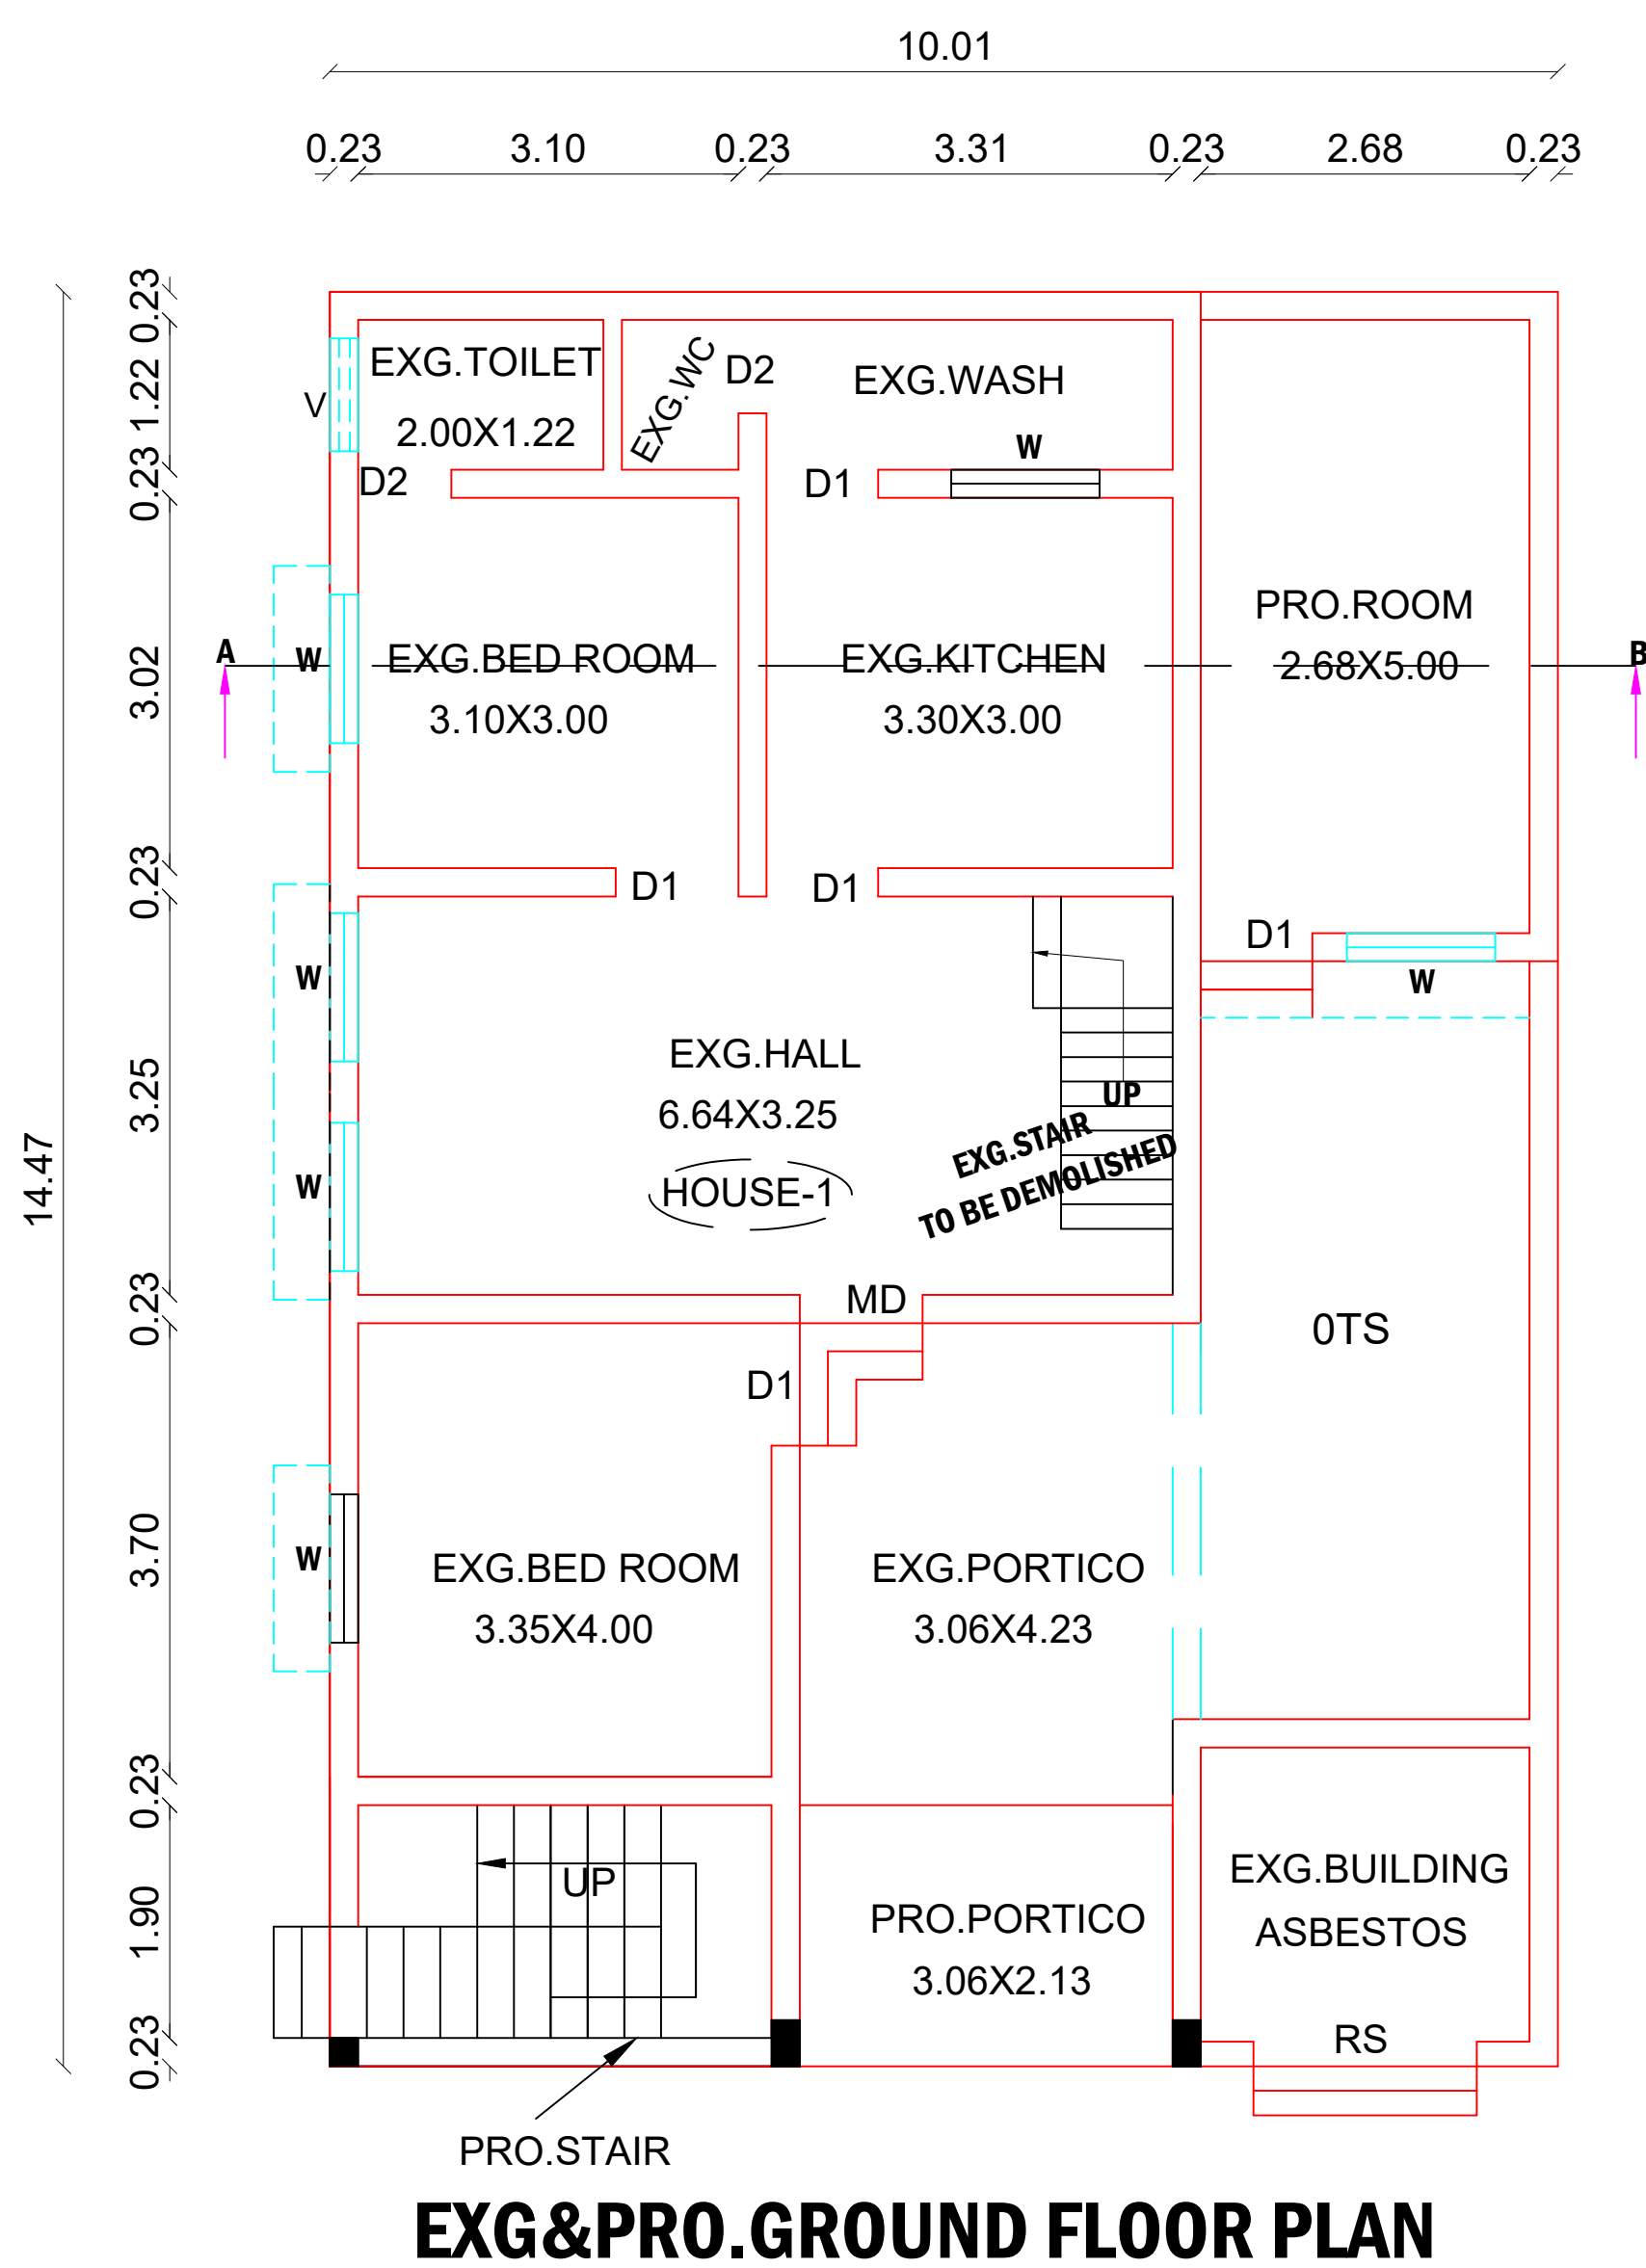

PLAN SHOWING THE PROPOSED ADDL.CONSTRUCTION OF GROUND FLOOR AND FIRST FLOOR(TWO DWELLING HOUSE) IN EXG.DOOR NO:80A,80B NATHAM S.NO:661/8(New), 313/1(Old) AT "AGASTHIYAR STREET" (New Ward:06) (Old Ward:13) OF PATHAMADAI VILLAGE,PATHAMADAI TOWN PANCHAYATH,CHERANMAHADEVI TALUK, TIRUNELVELI DISTRICT.

NAME OF APPLICANT: Mr B.ARUMUGAM S/O Mr BOOTHATHAN AASAARI			
AREA DETAILS:			
COLOR CODE		Sq.ft	Sq.m
	SITE AREA	1724.25	160.16
	PLINTH AREA		
	EXG.GROUND FLOOR	1037.00	96.38
	PRO.GROUND FLOOR HOUSE-1	328.51	30.52
	PLINTH AREA PRO.FIRST FLOOR HOUSE-2	534.97	49.70
	HOUSE-3	371.57	34.52
	TOTAL PLINTH AREA	2272.05	211.08
	TOTAL PROPOSED AREA	1235.05	114.74
ROAD & STREET	OPEN SPACE	358.74	33.30

OFFICE USE

APPLICANT

LICENSED SURVEYOR

K.PITCHAI MOAHIDEEN D.C.E
(LICENSED SURVEYOR)
15B,SOUTH CAR STREET THENPATHI
GOVERNOR ROAD,PATHAMADAI
CELL:78 68 830 519