



PLAN SHOWING THE PROPOSED CONSTRUCTION OF HOUSE BUILDING IN S NO - 367/1C1
P NO - 15, AT NARANAMMALPURAM VILLAGE & TOWN PANCHAYAT, THALAIYUTHU.


NAME OF APPLICANT - Mr. K. CHINNADURAI.

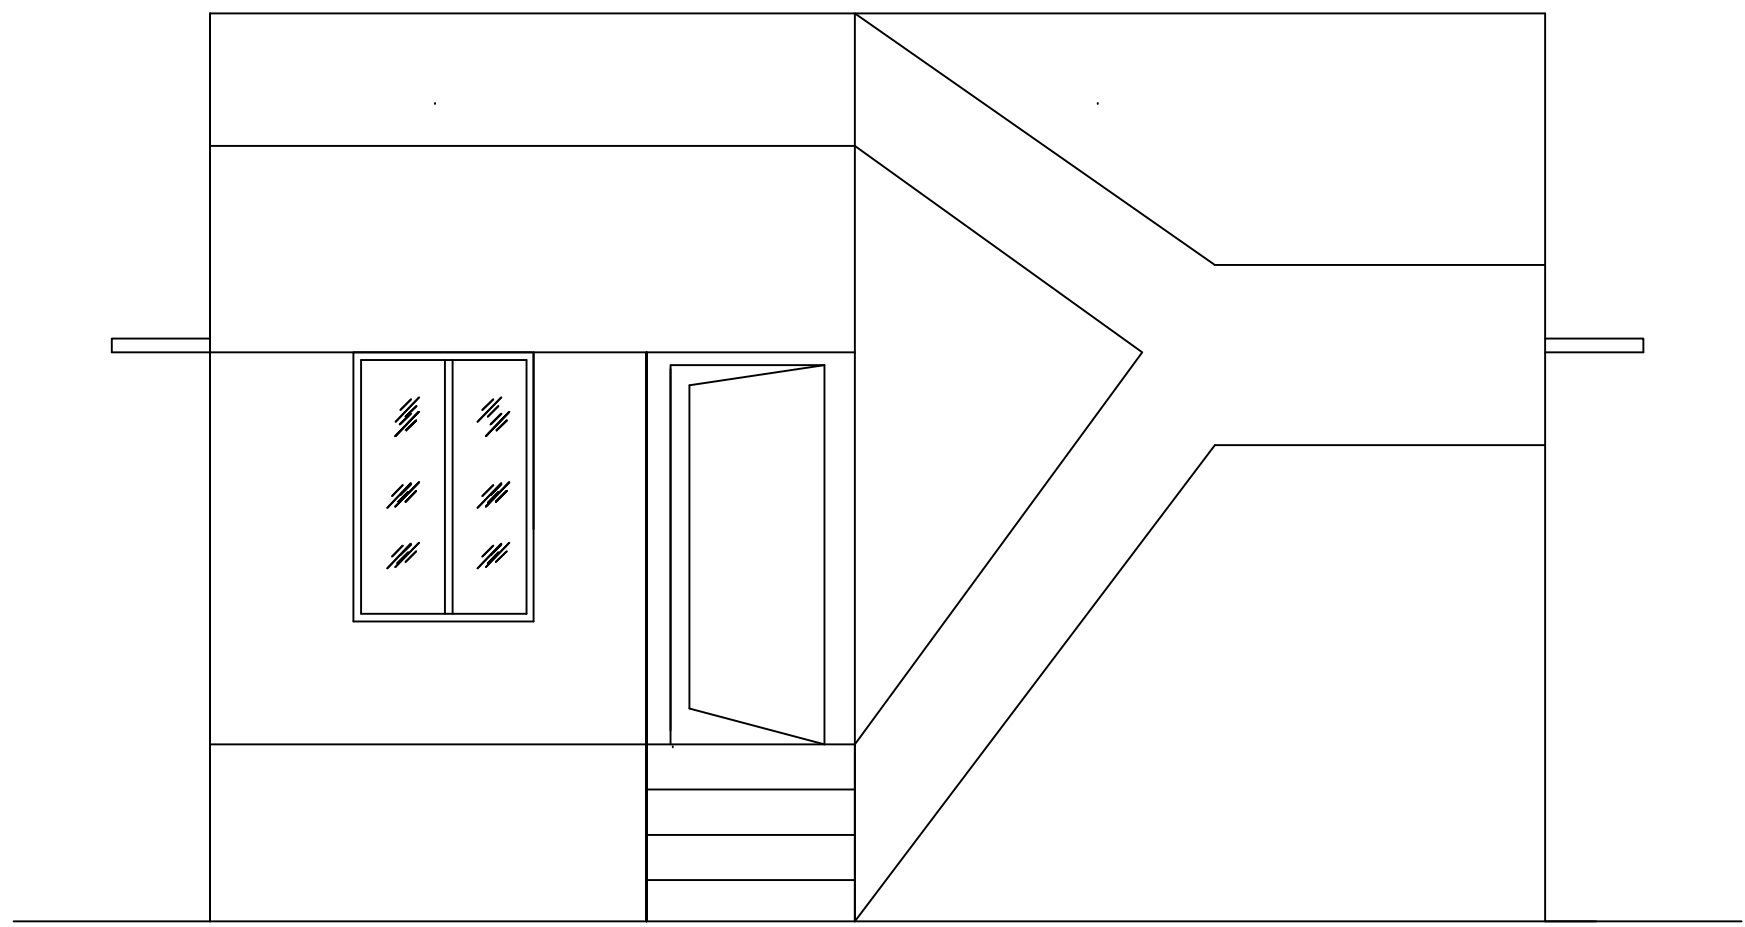


ELEVATION

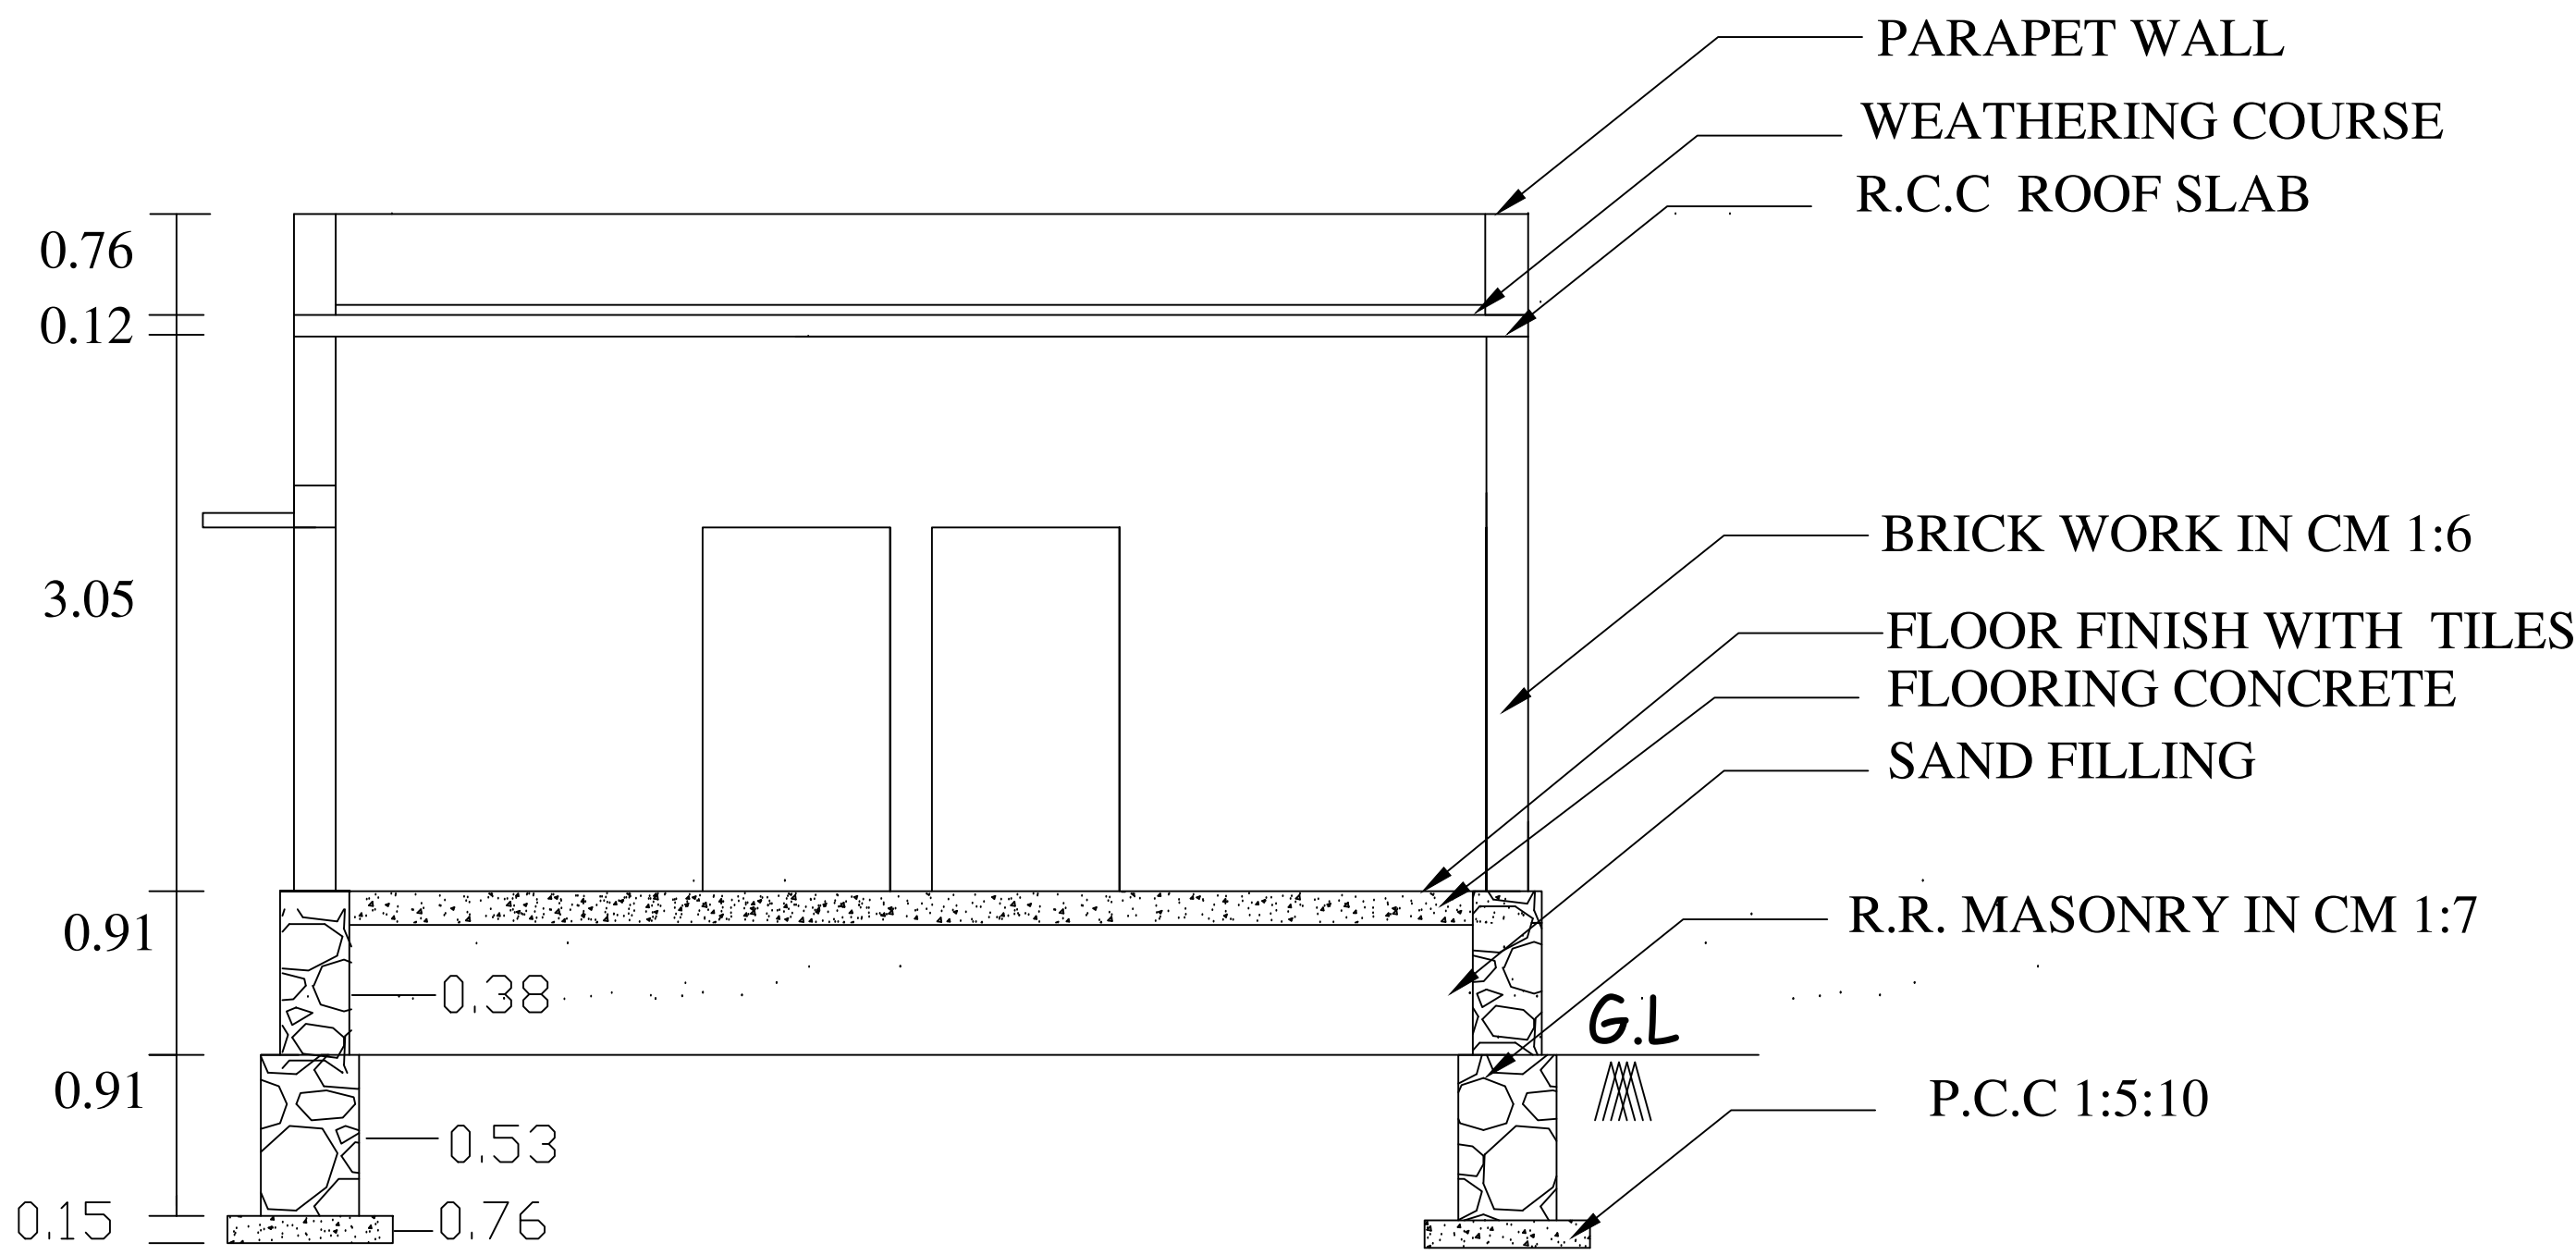

SECTION ON AB

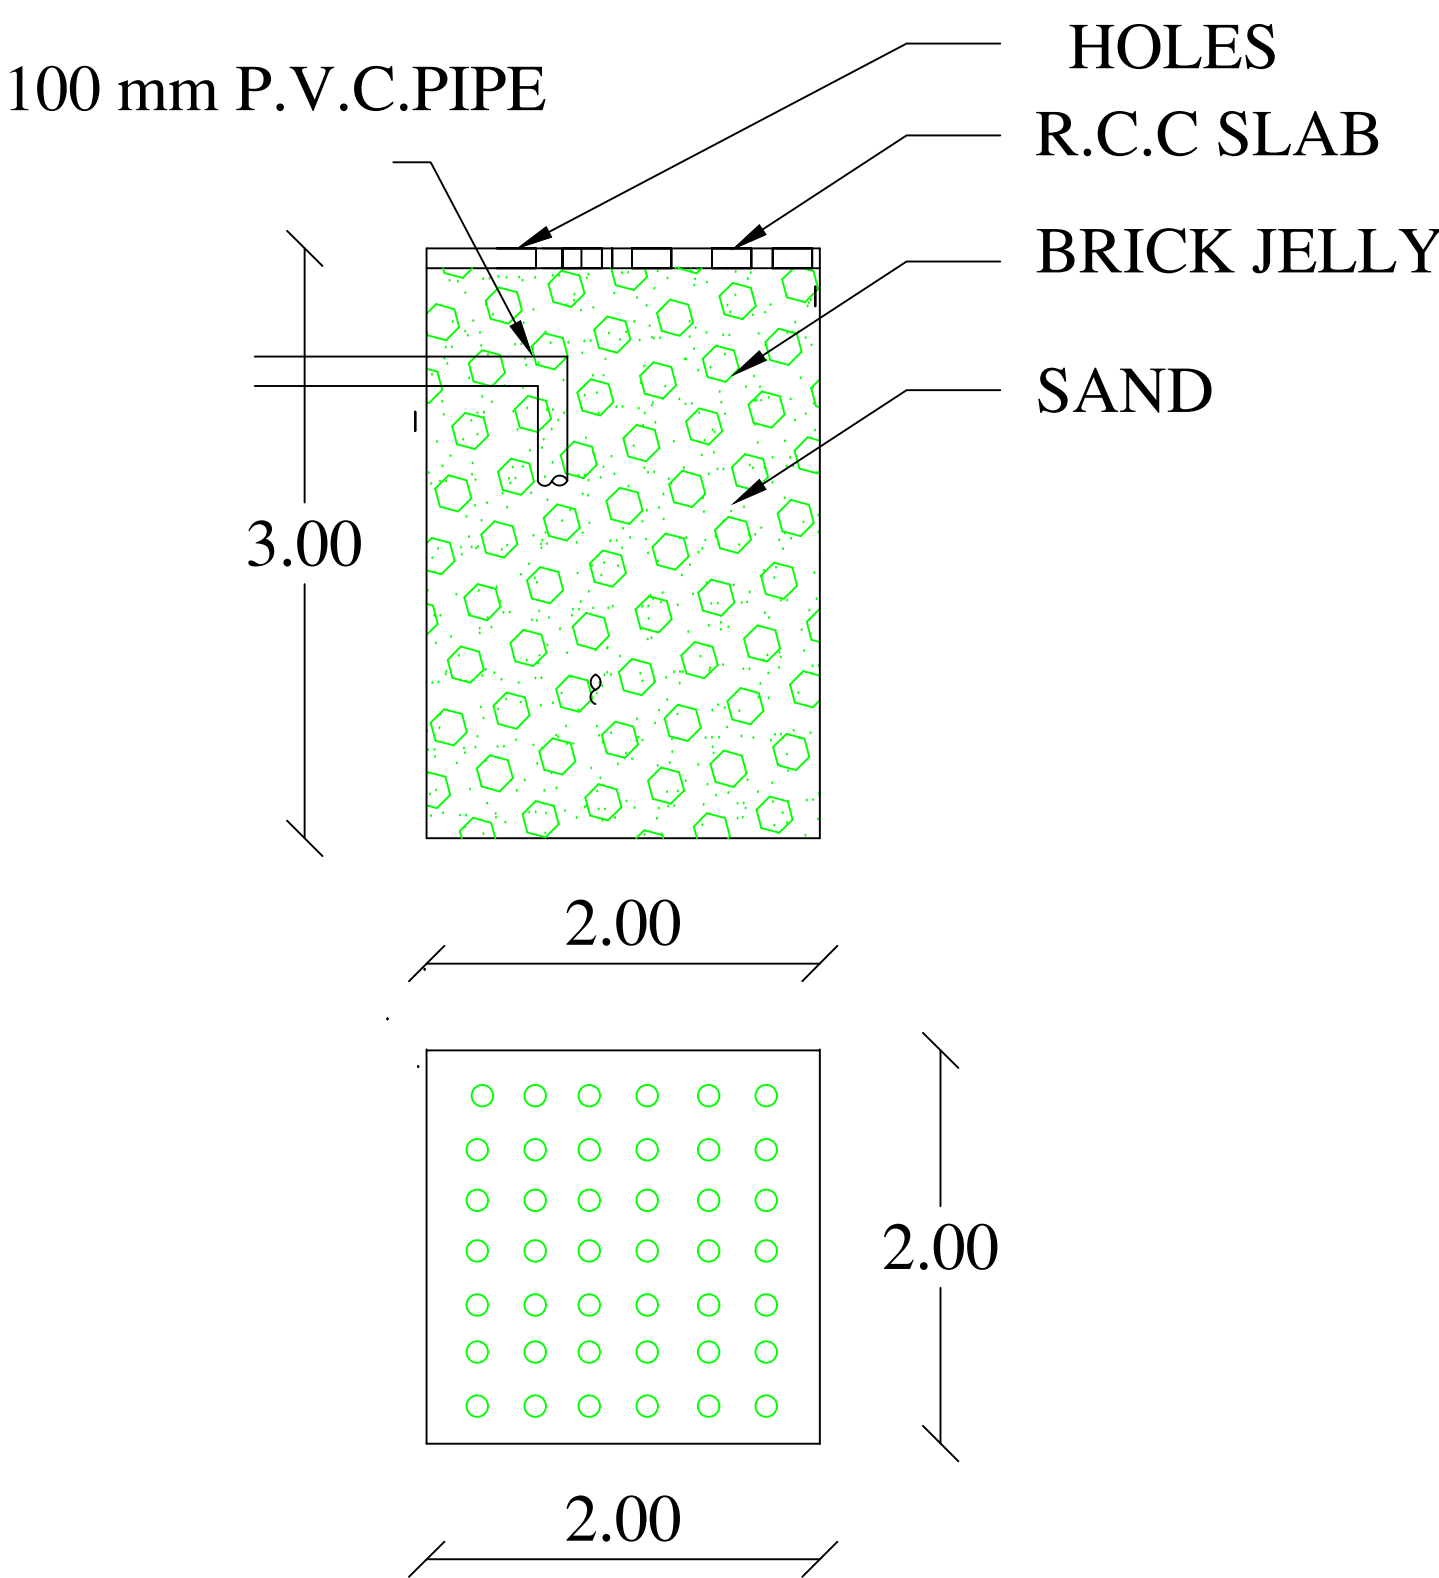


RAIN WATER COLLECTING TANK

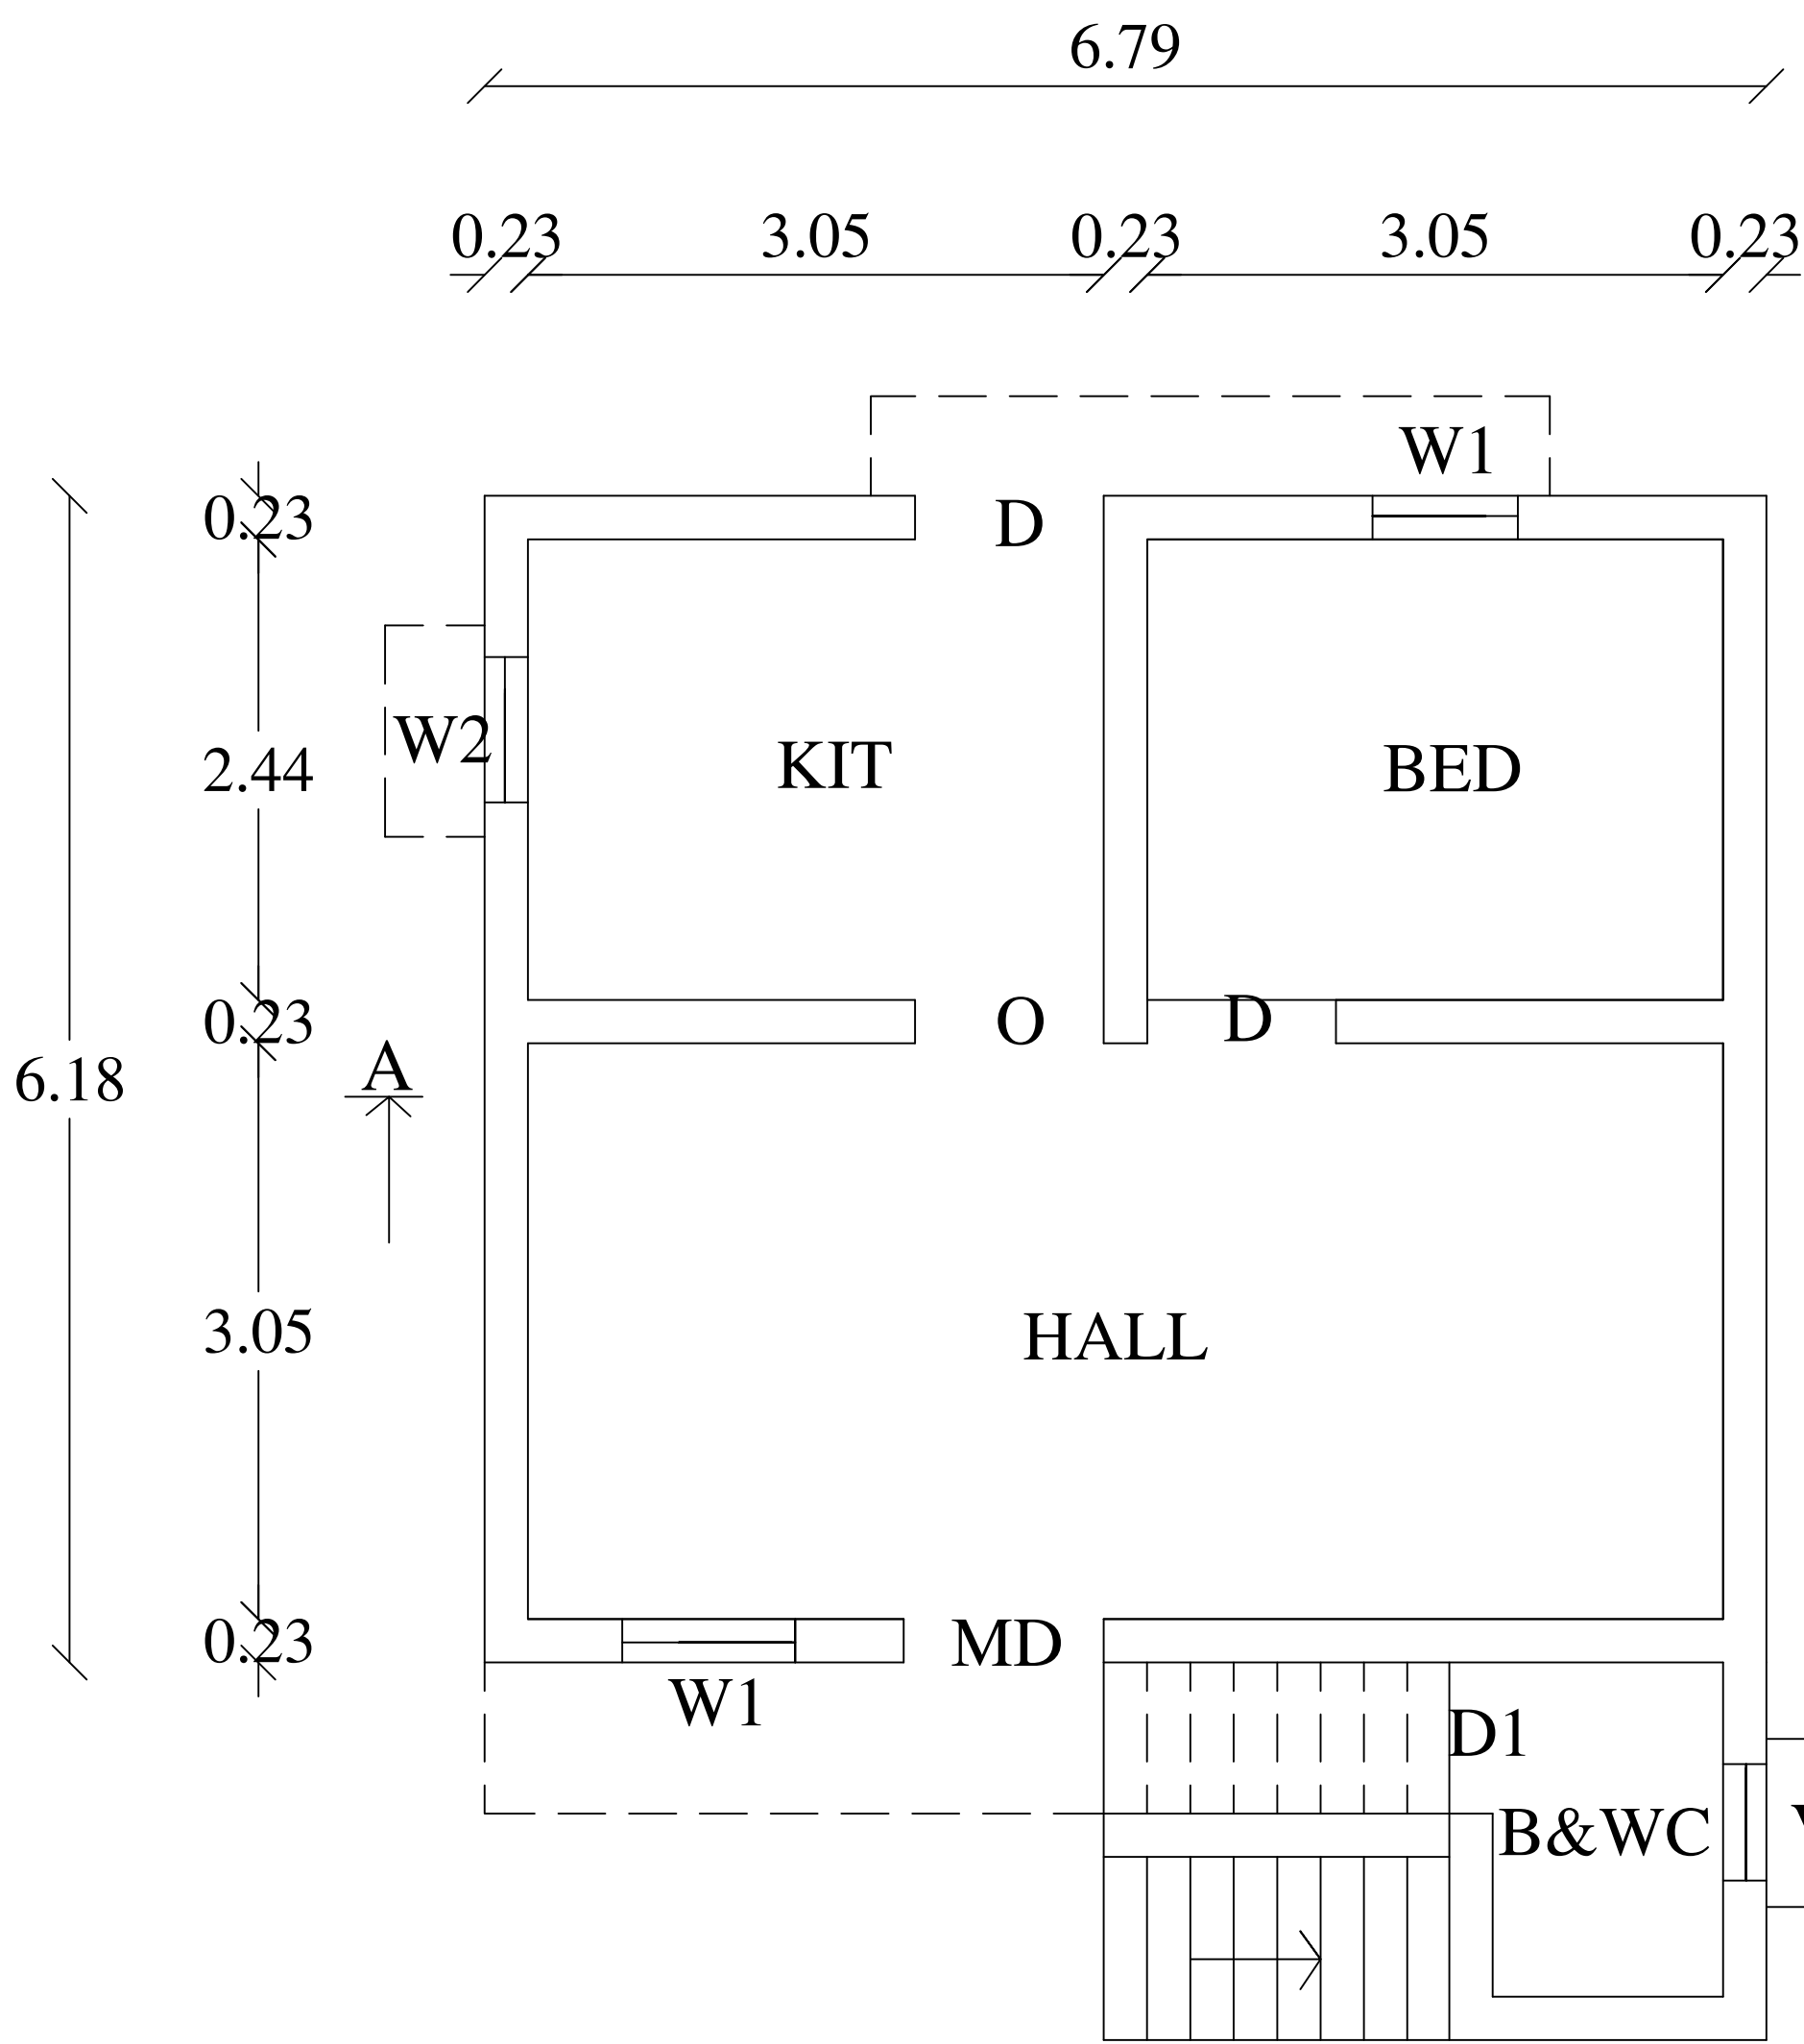


PLAN

SCALE-1:100

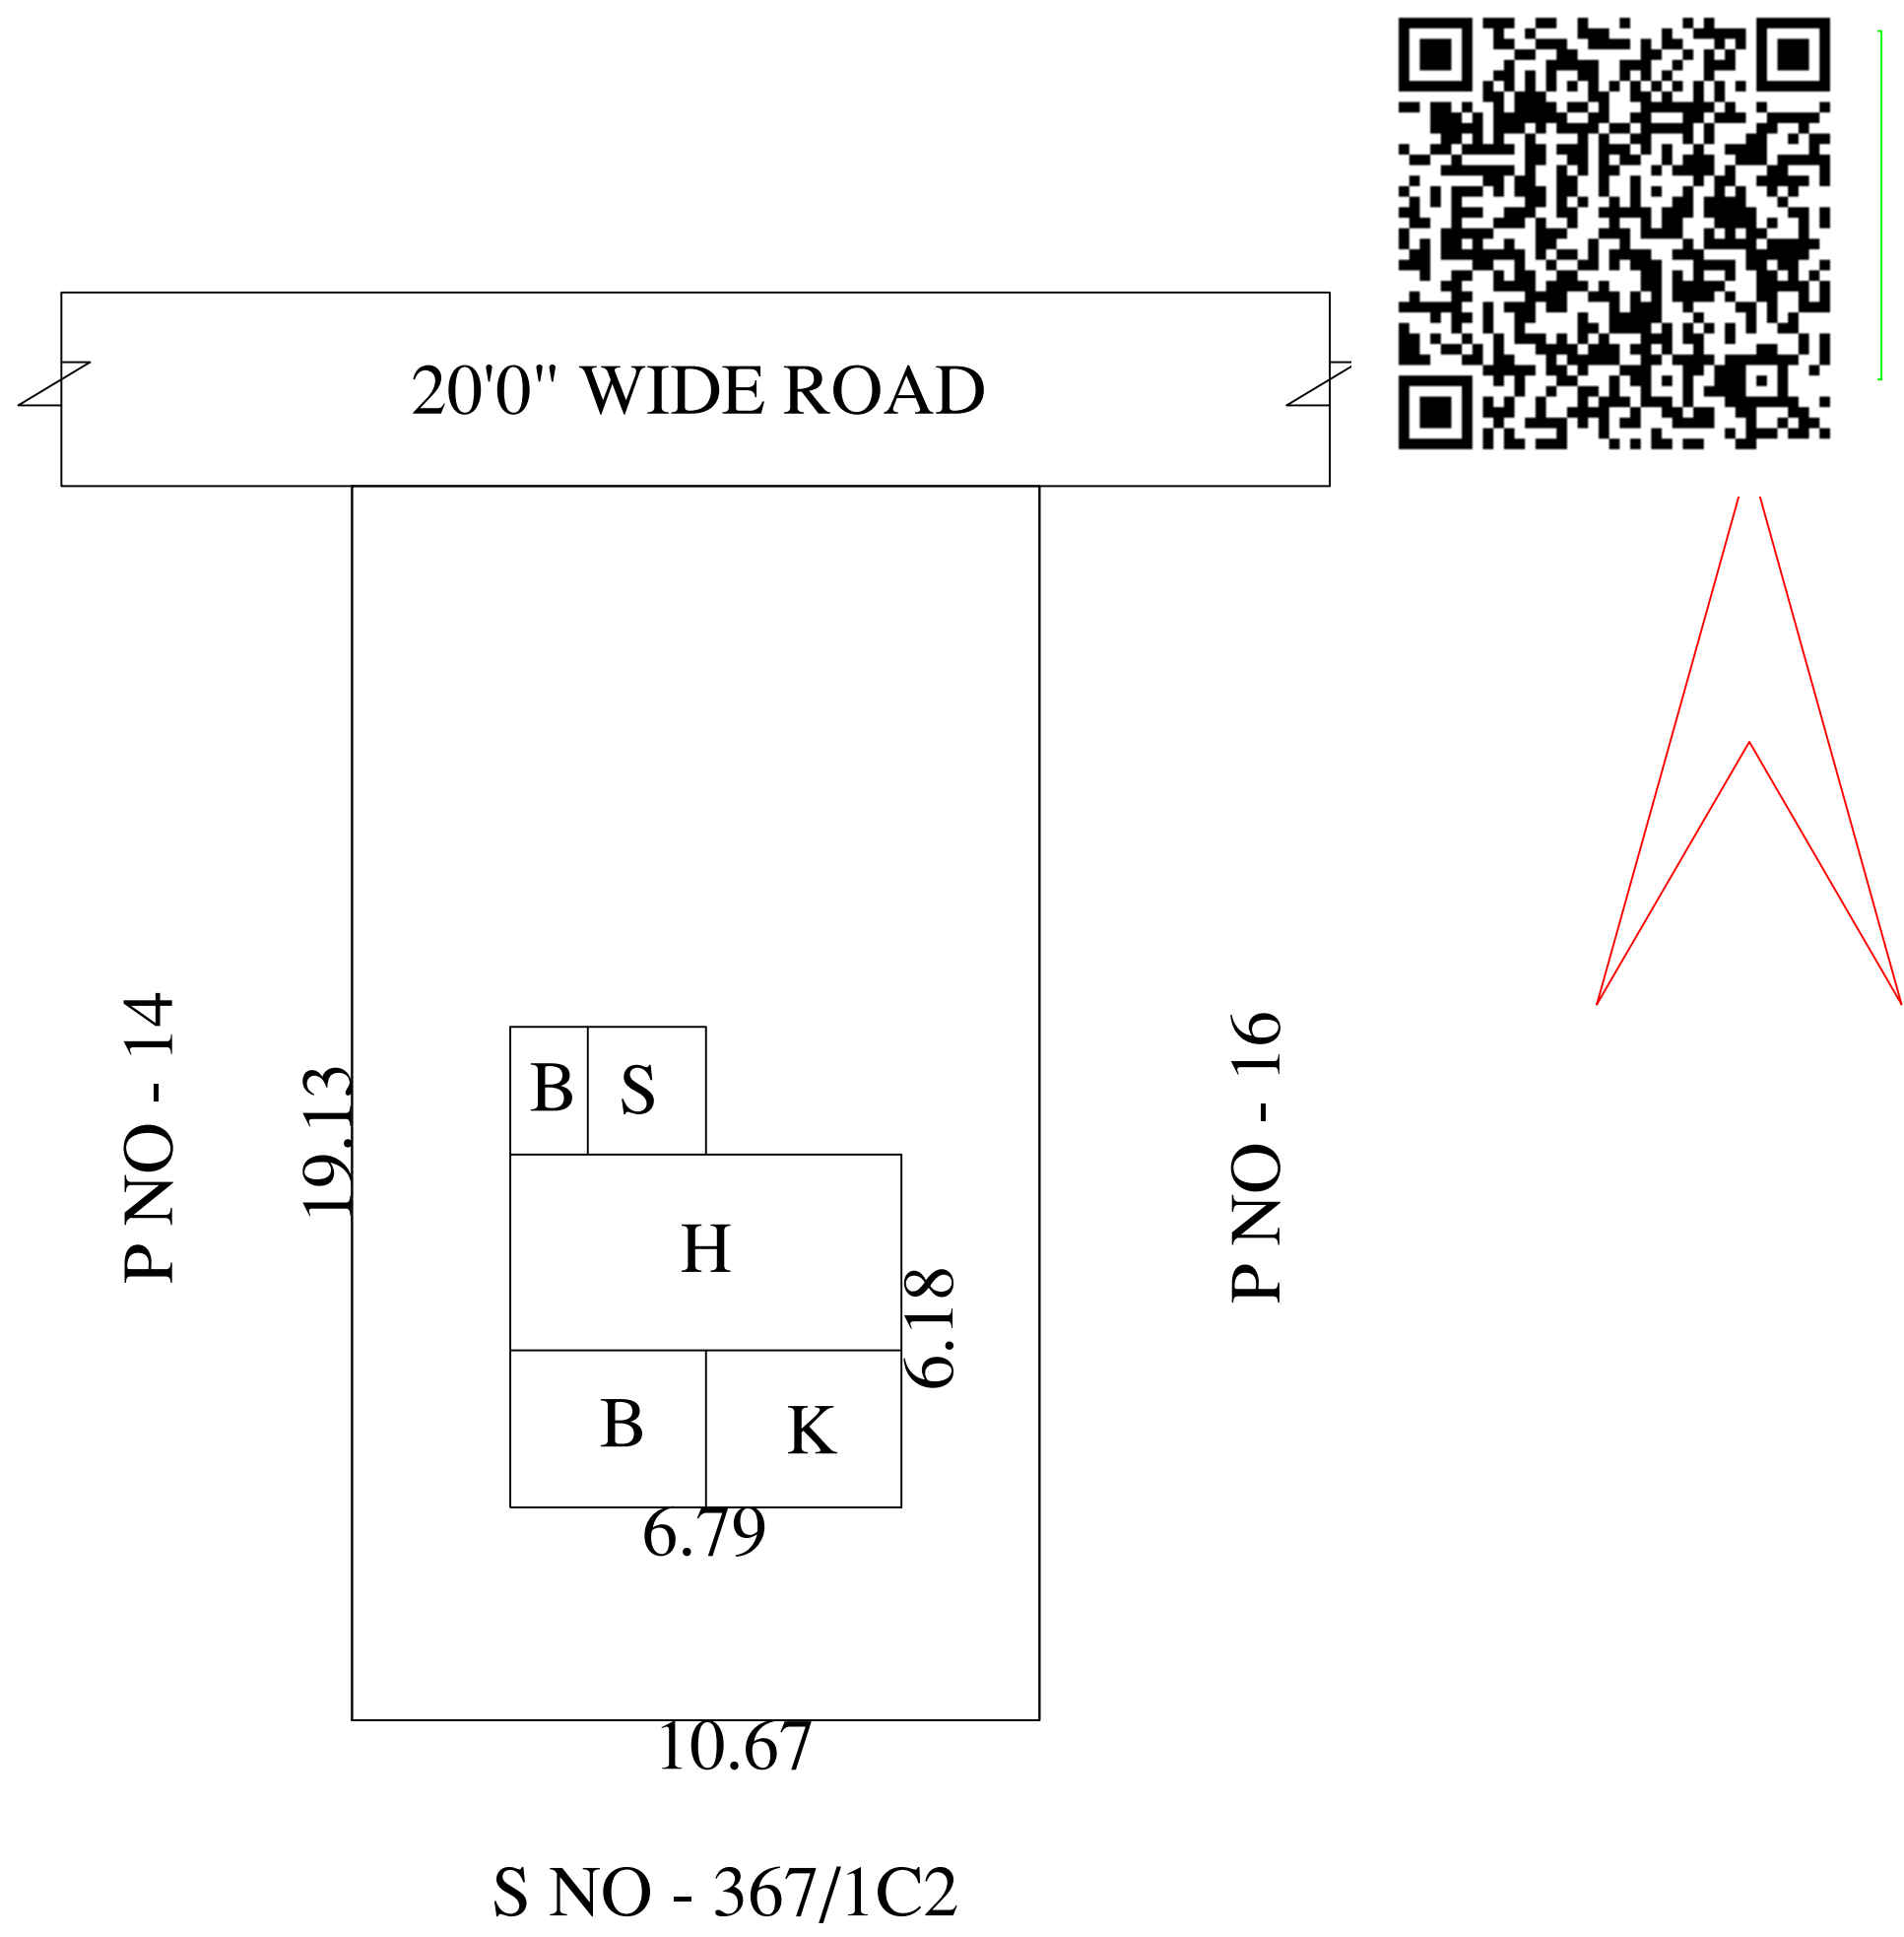

SITE PLAN

SCALE-1:300

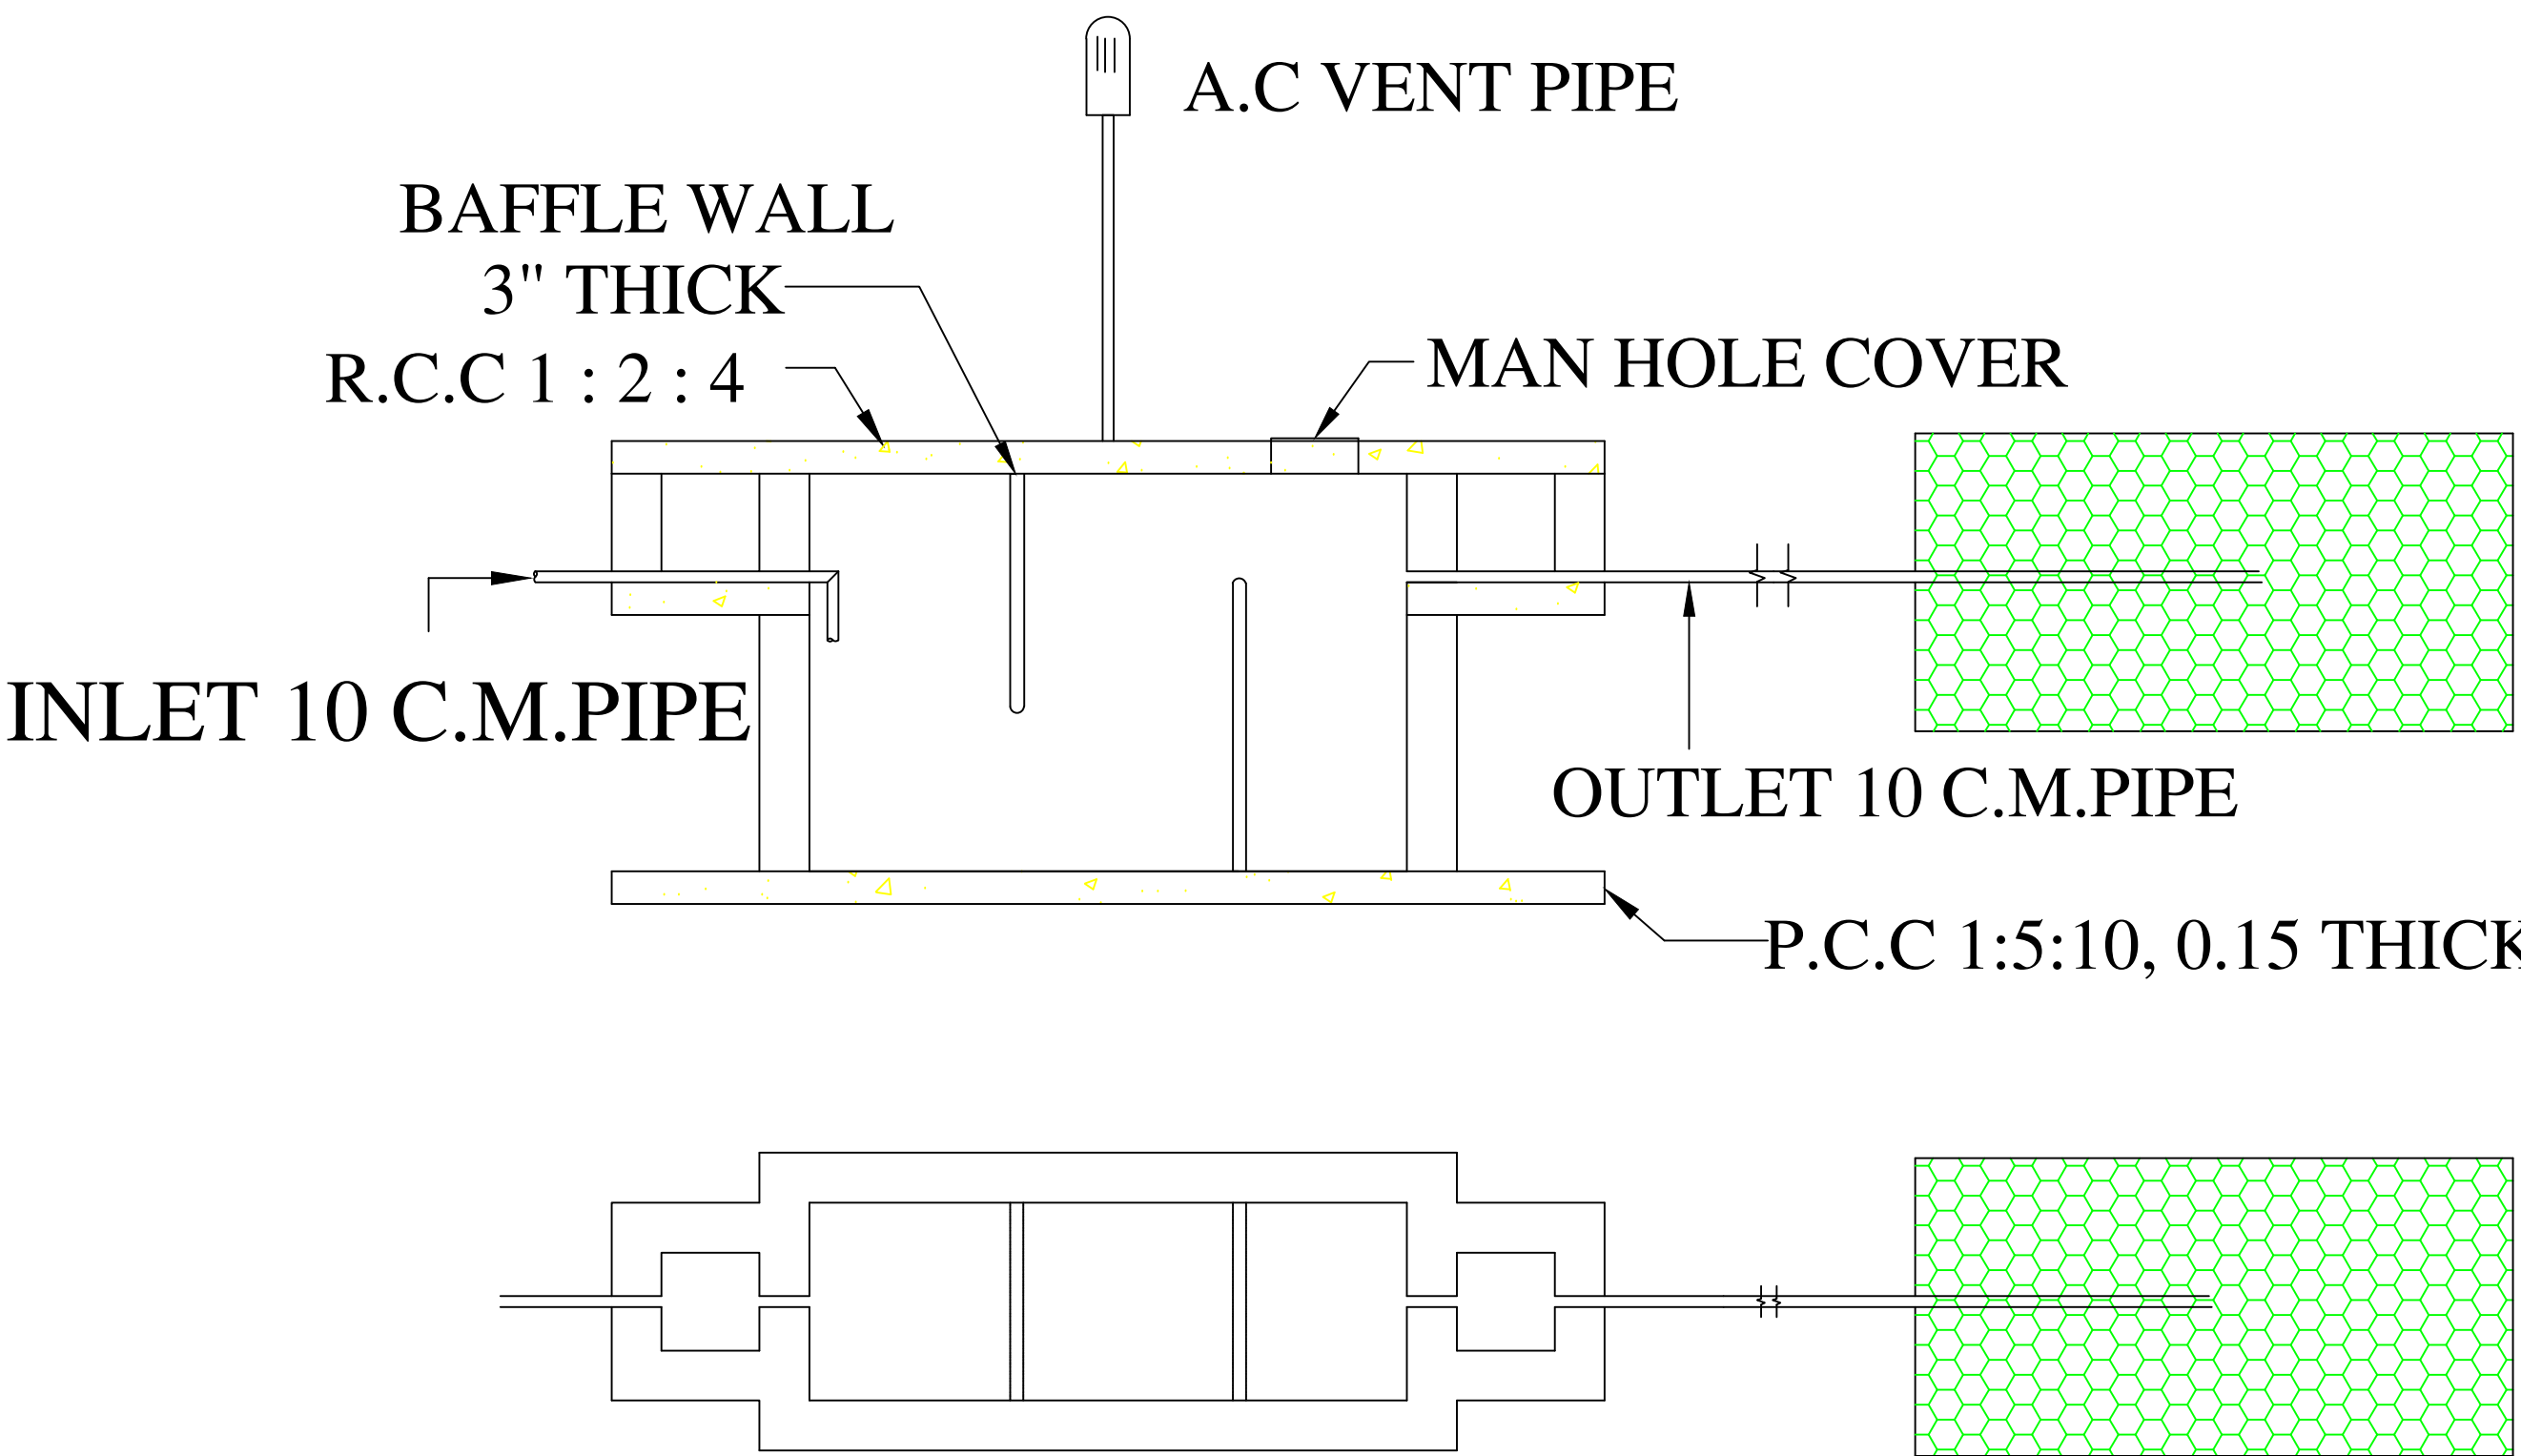

SEPTIC TANK &TRENCH

AREA DETAIL:	SqMt	SqFt
○ SITE AREA	204.04	2196.25
○ PRO PLINTH AREA	45.32	487.85
○ OPEN AREA	158.72	1708.40
○ ROAD & STREET		

REFERENCE:	
MD - DOOR	1.06 X 2.10
D - DOOR	0.91 X 2.10
D1 - DOOR	0.76 X 2.10
O - OPEN	0.91 X 2.10
GD - GRILLDOOR	1.00 X 2.10
W - WINDOW	1.22 X 1.37
W1 - WINDOW	0.91 X 1.37
W2 - WINDOW	0.91 X 0.61
V - VENTILATOR	0.61 X 0.61

APPLICANT

K. Chinnadurai

V

C

SREE VALLI CONSTRUCTIONS
ANUS BUILDERS
SANKAR NAGAR
CELL-98422 33954

ENGINEER

Er.V.BALASUBRAMANIAN. B.E.,
Registered Civil Engineer
Register No: 146/LS/2023/00009
Tirunelveli Municipal Corporation
SREE VALLI CONSTRUCTIONS
Madurai Road, Sankarnagar,
Tirunelveli.C9842233954

OFFICE USE