
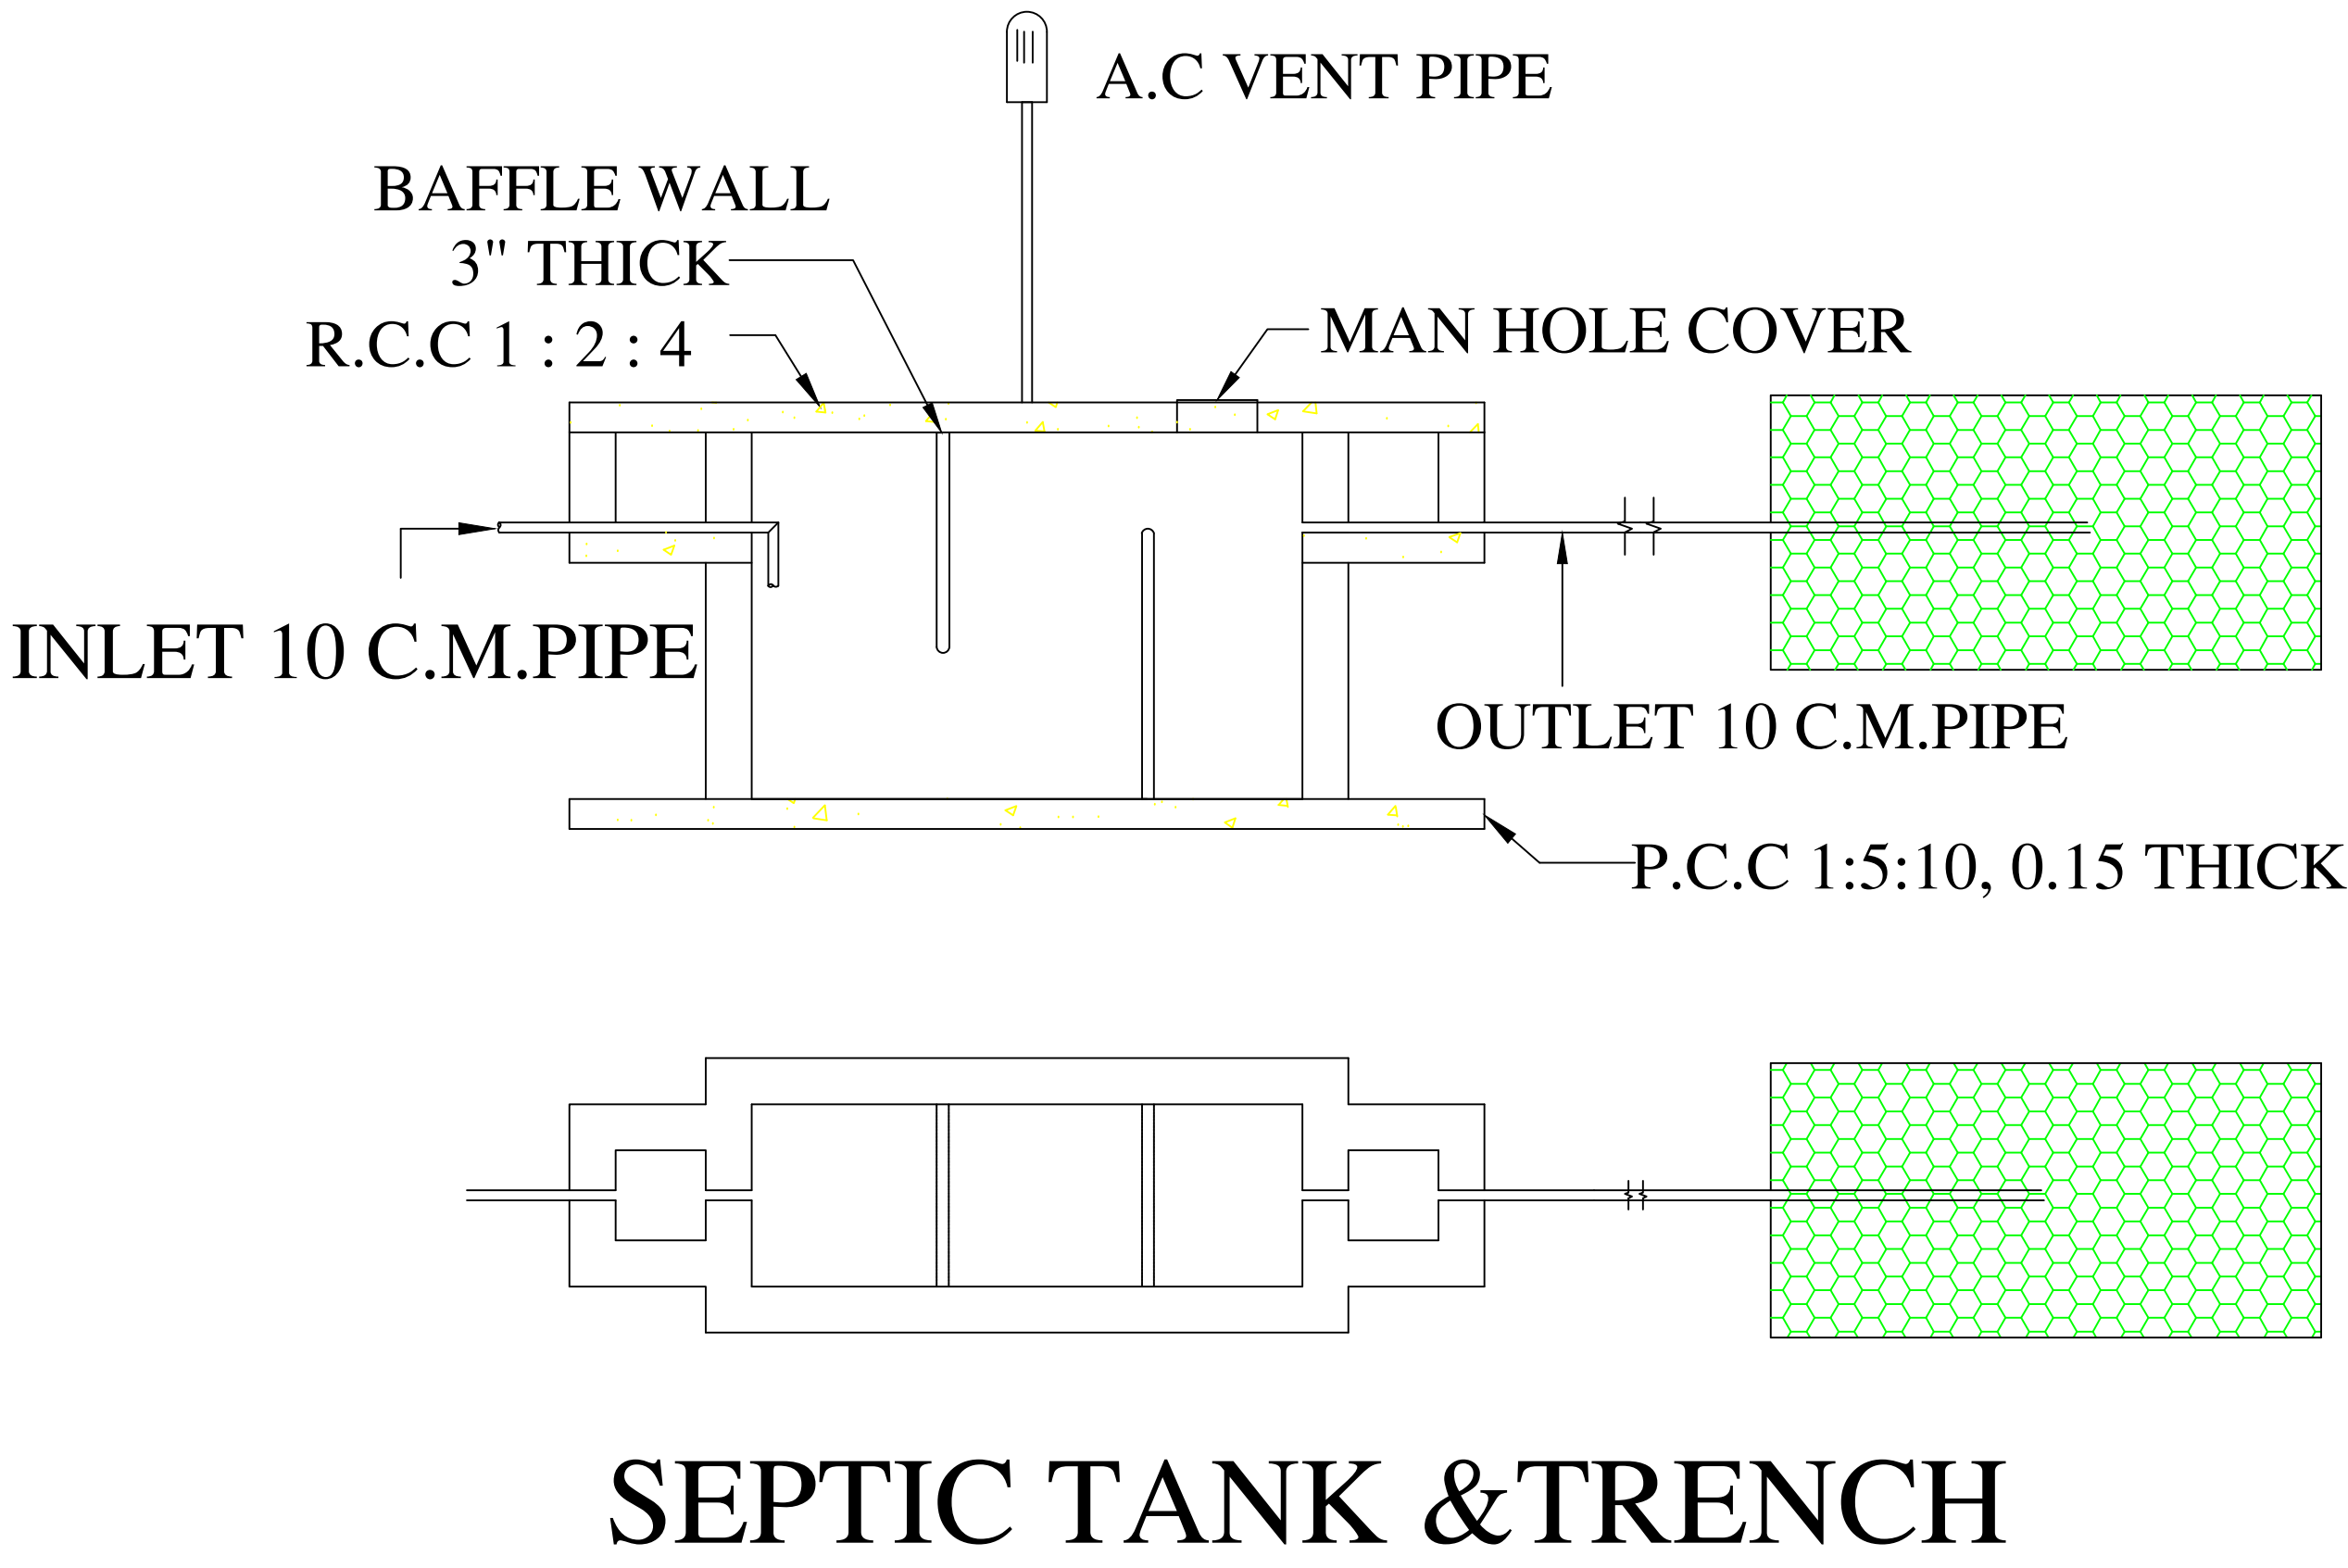
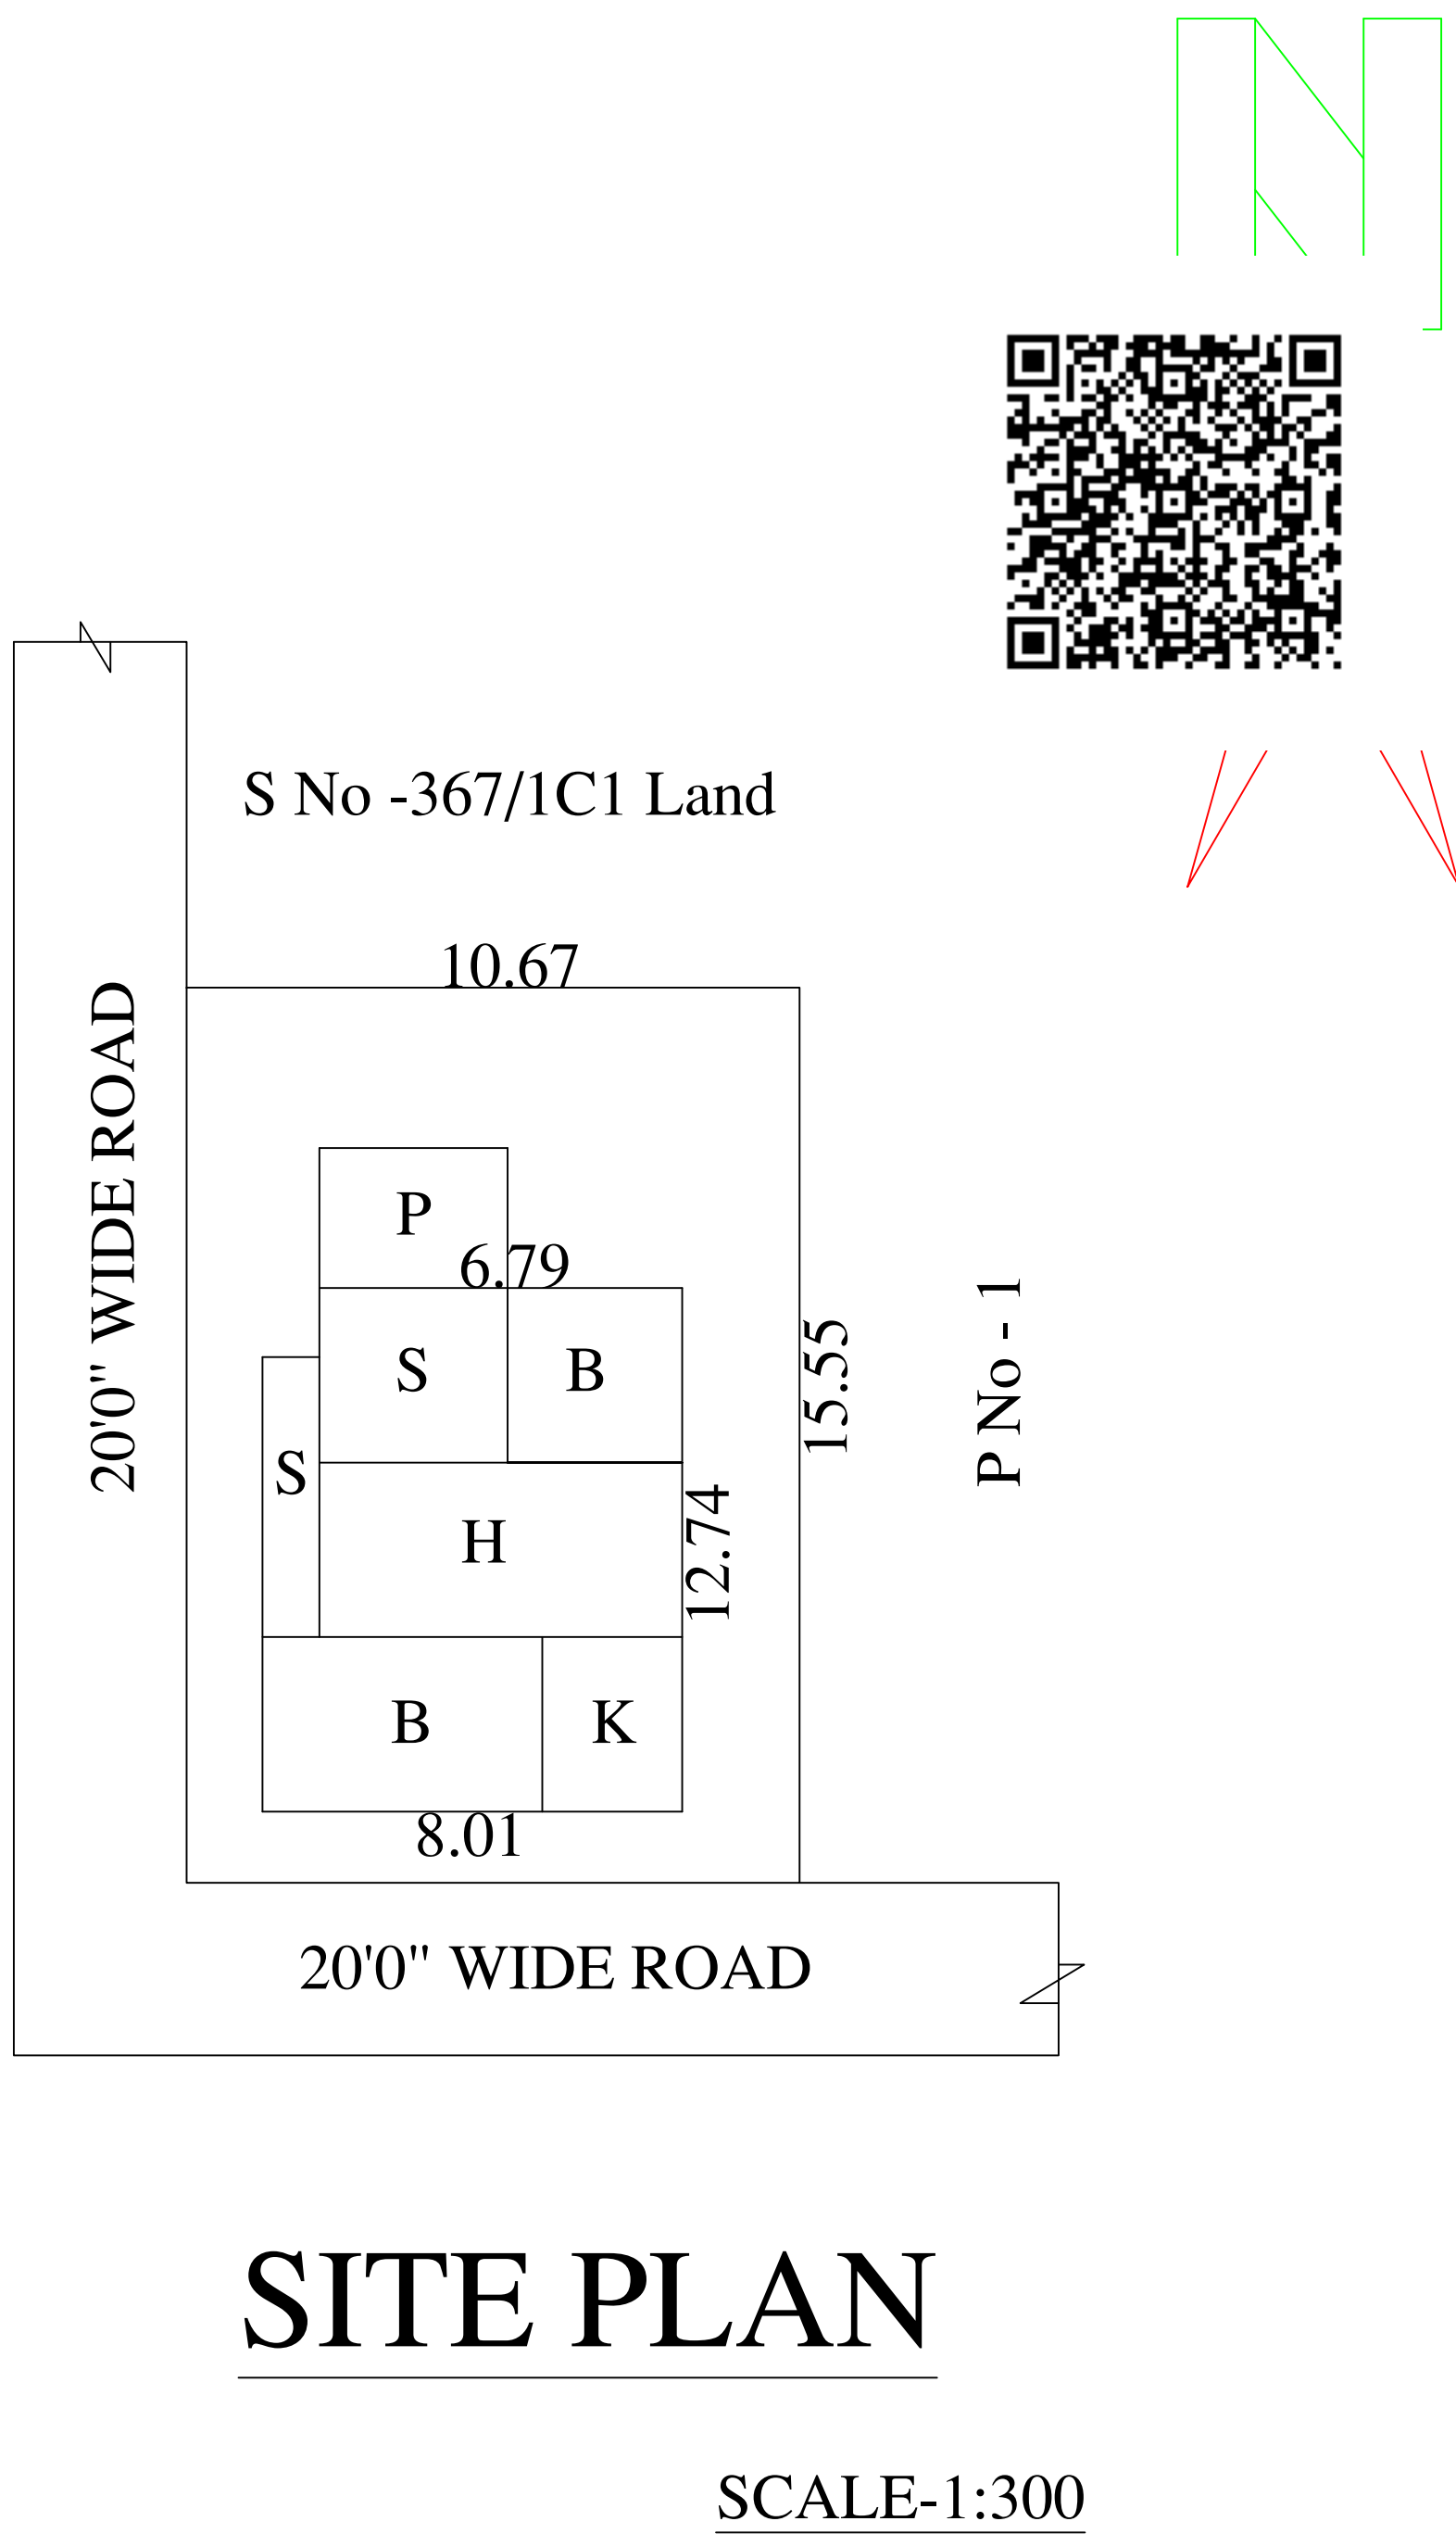
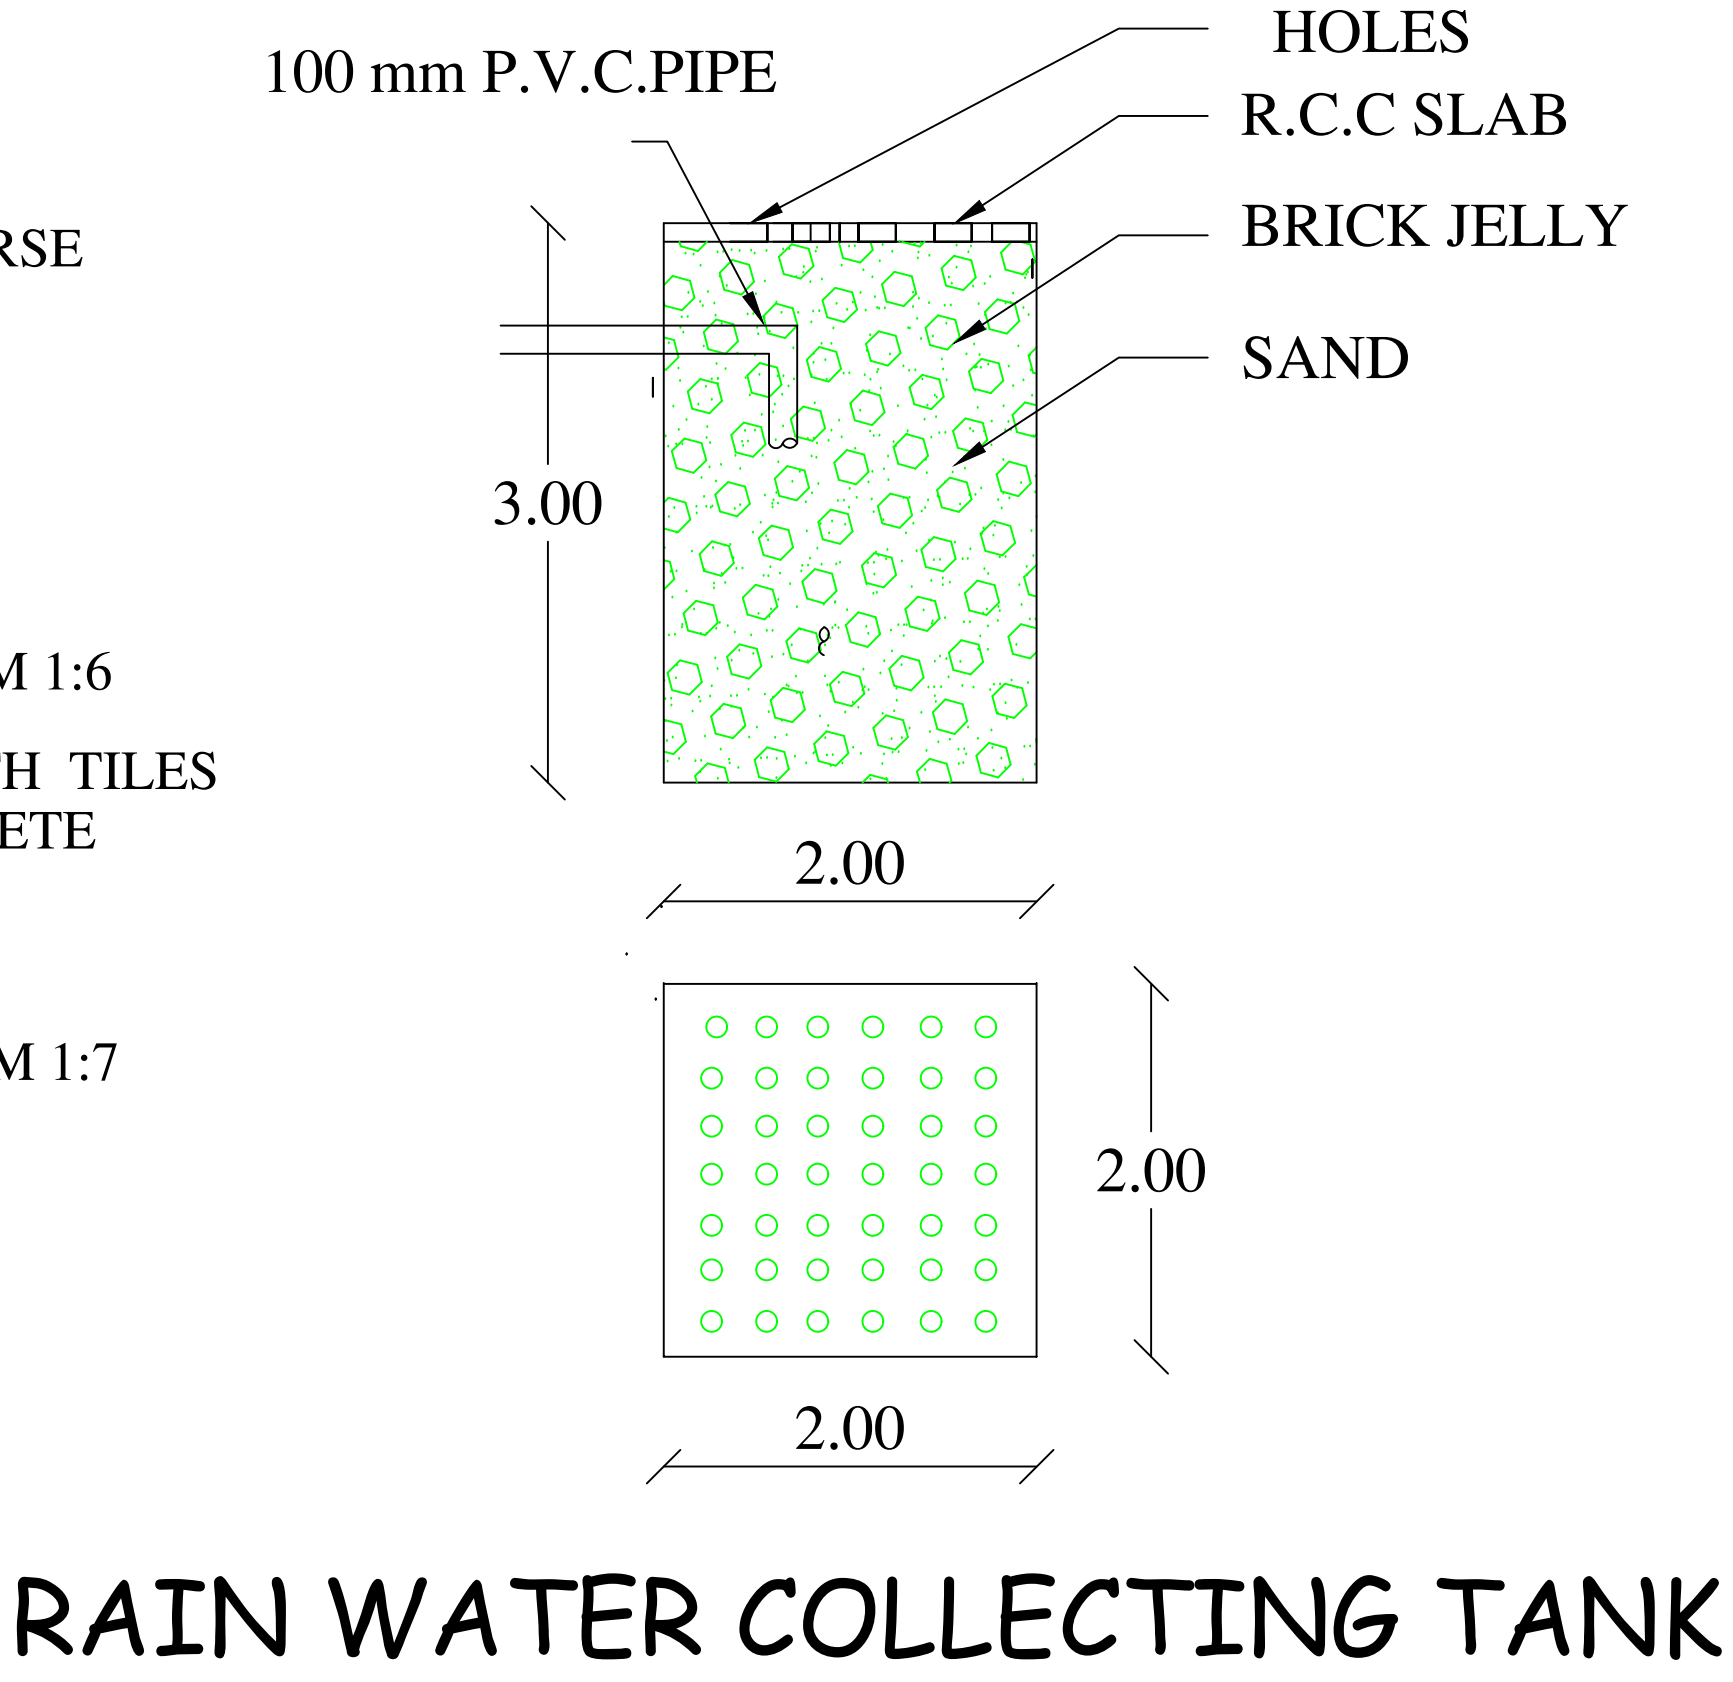
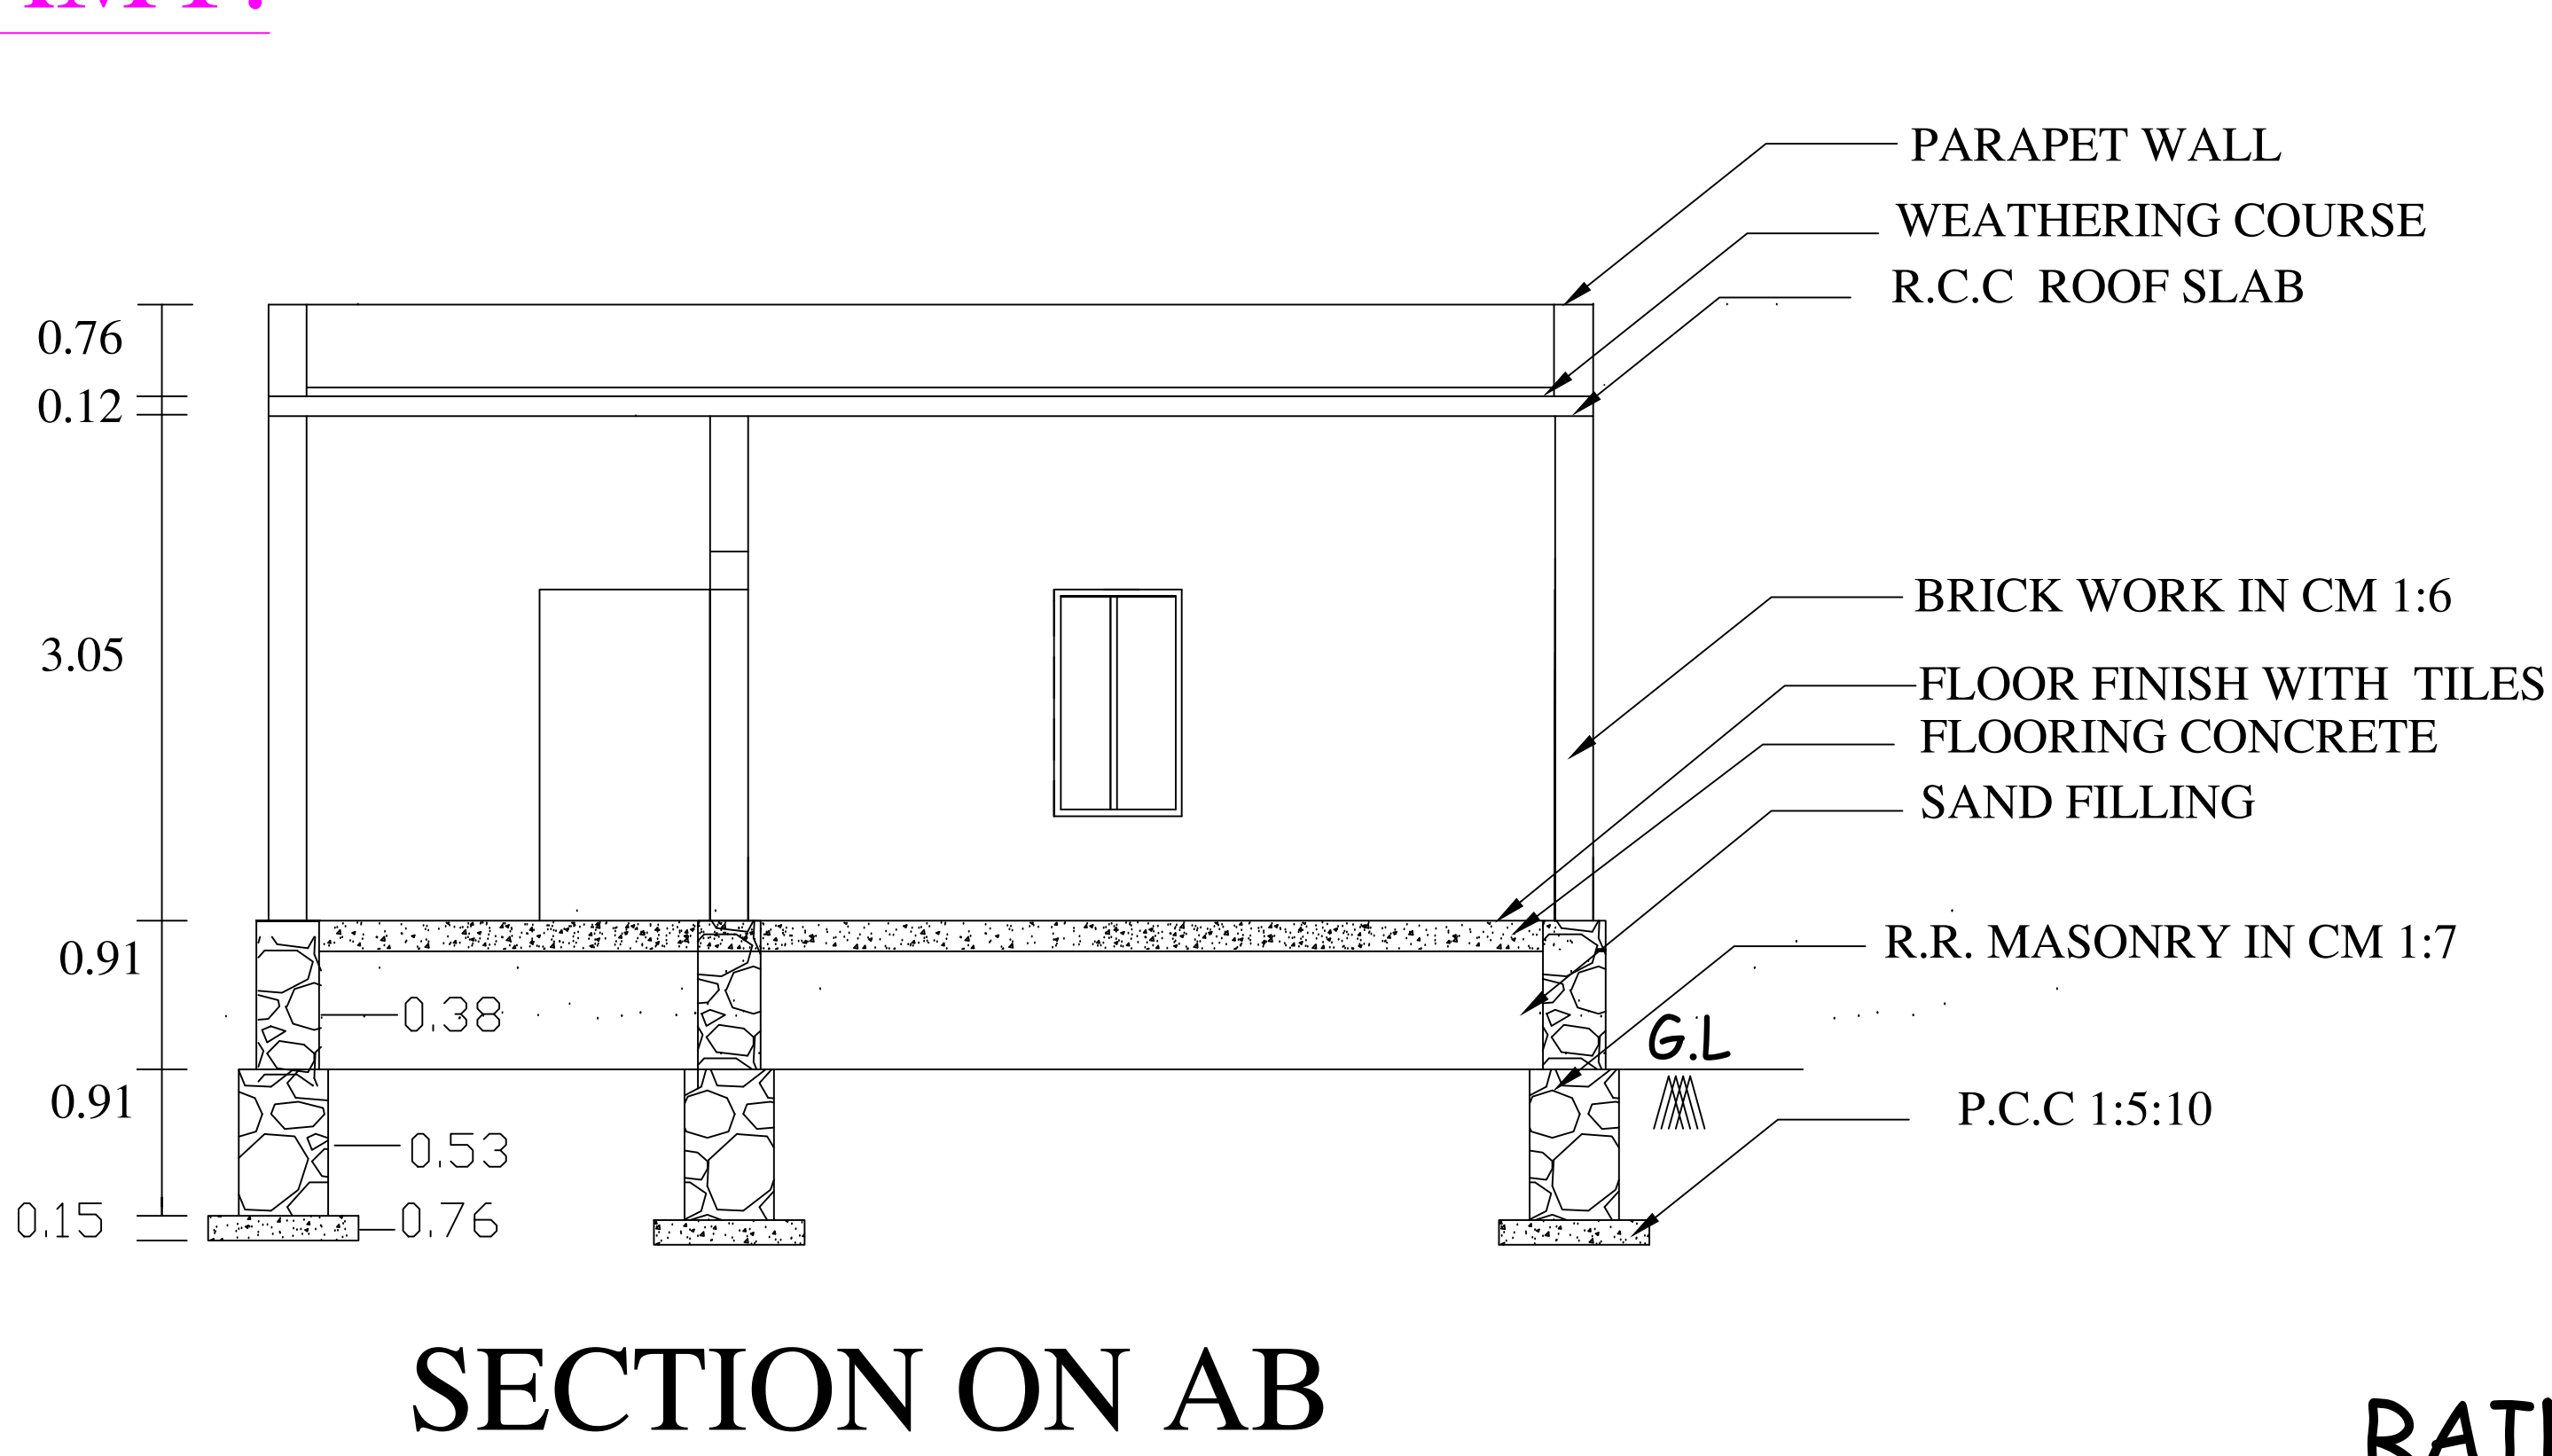
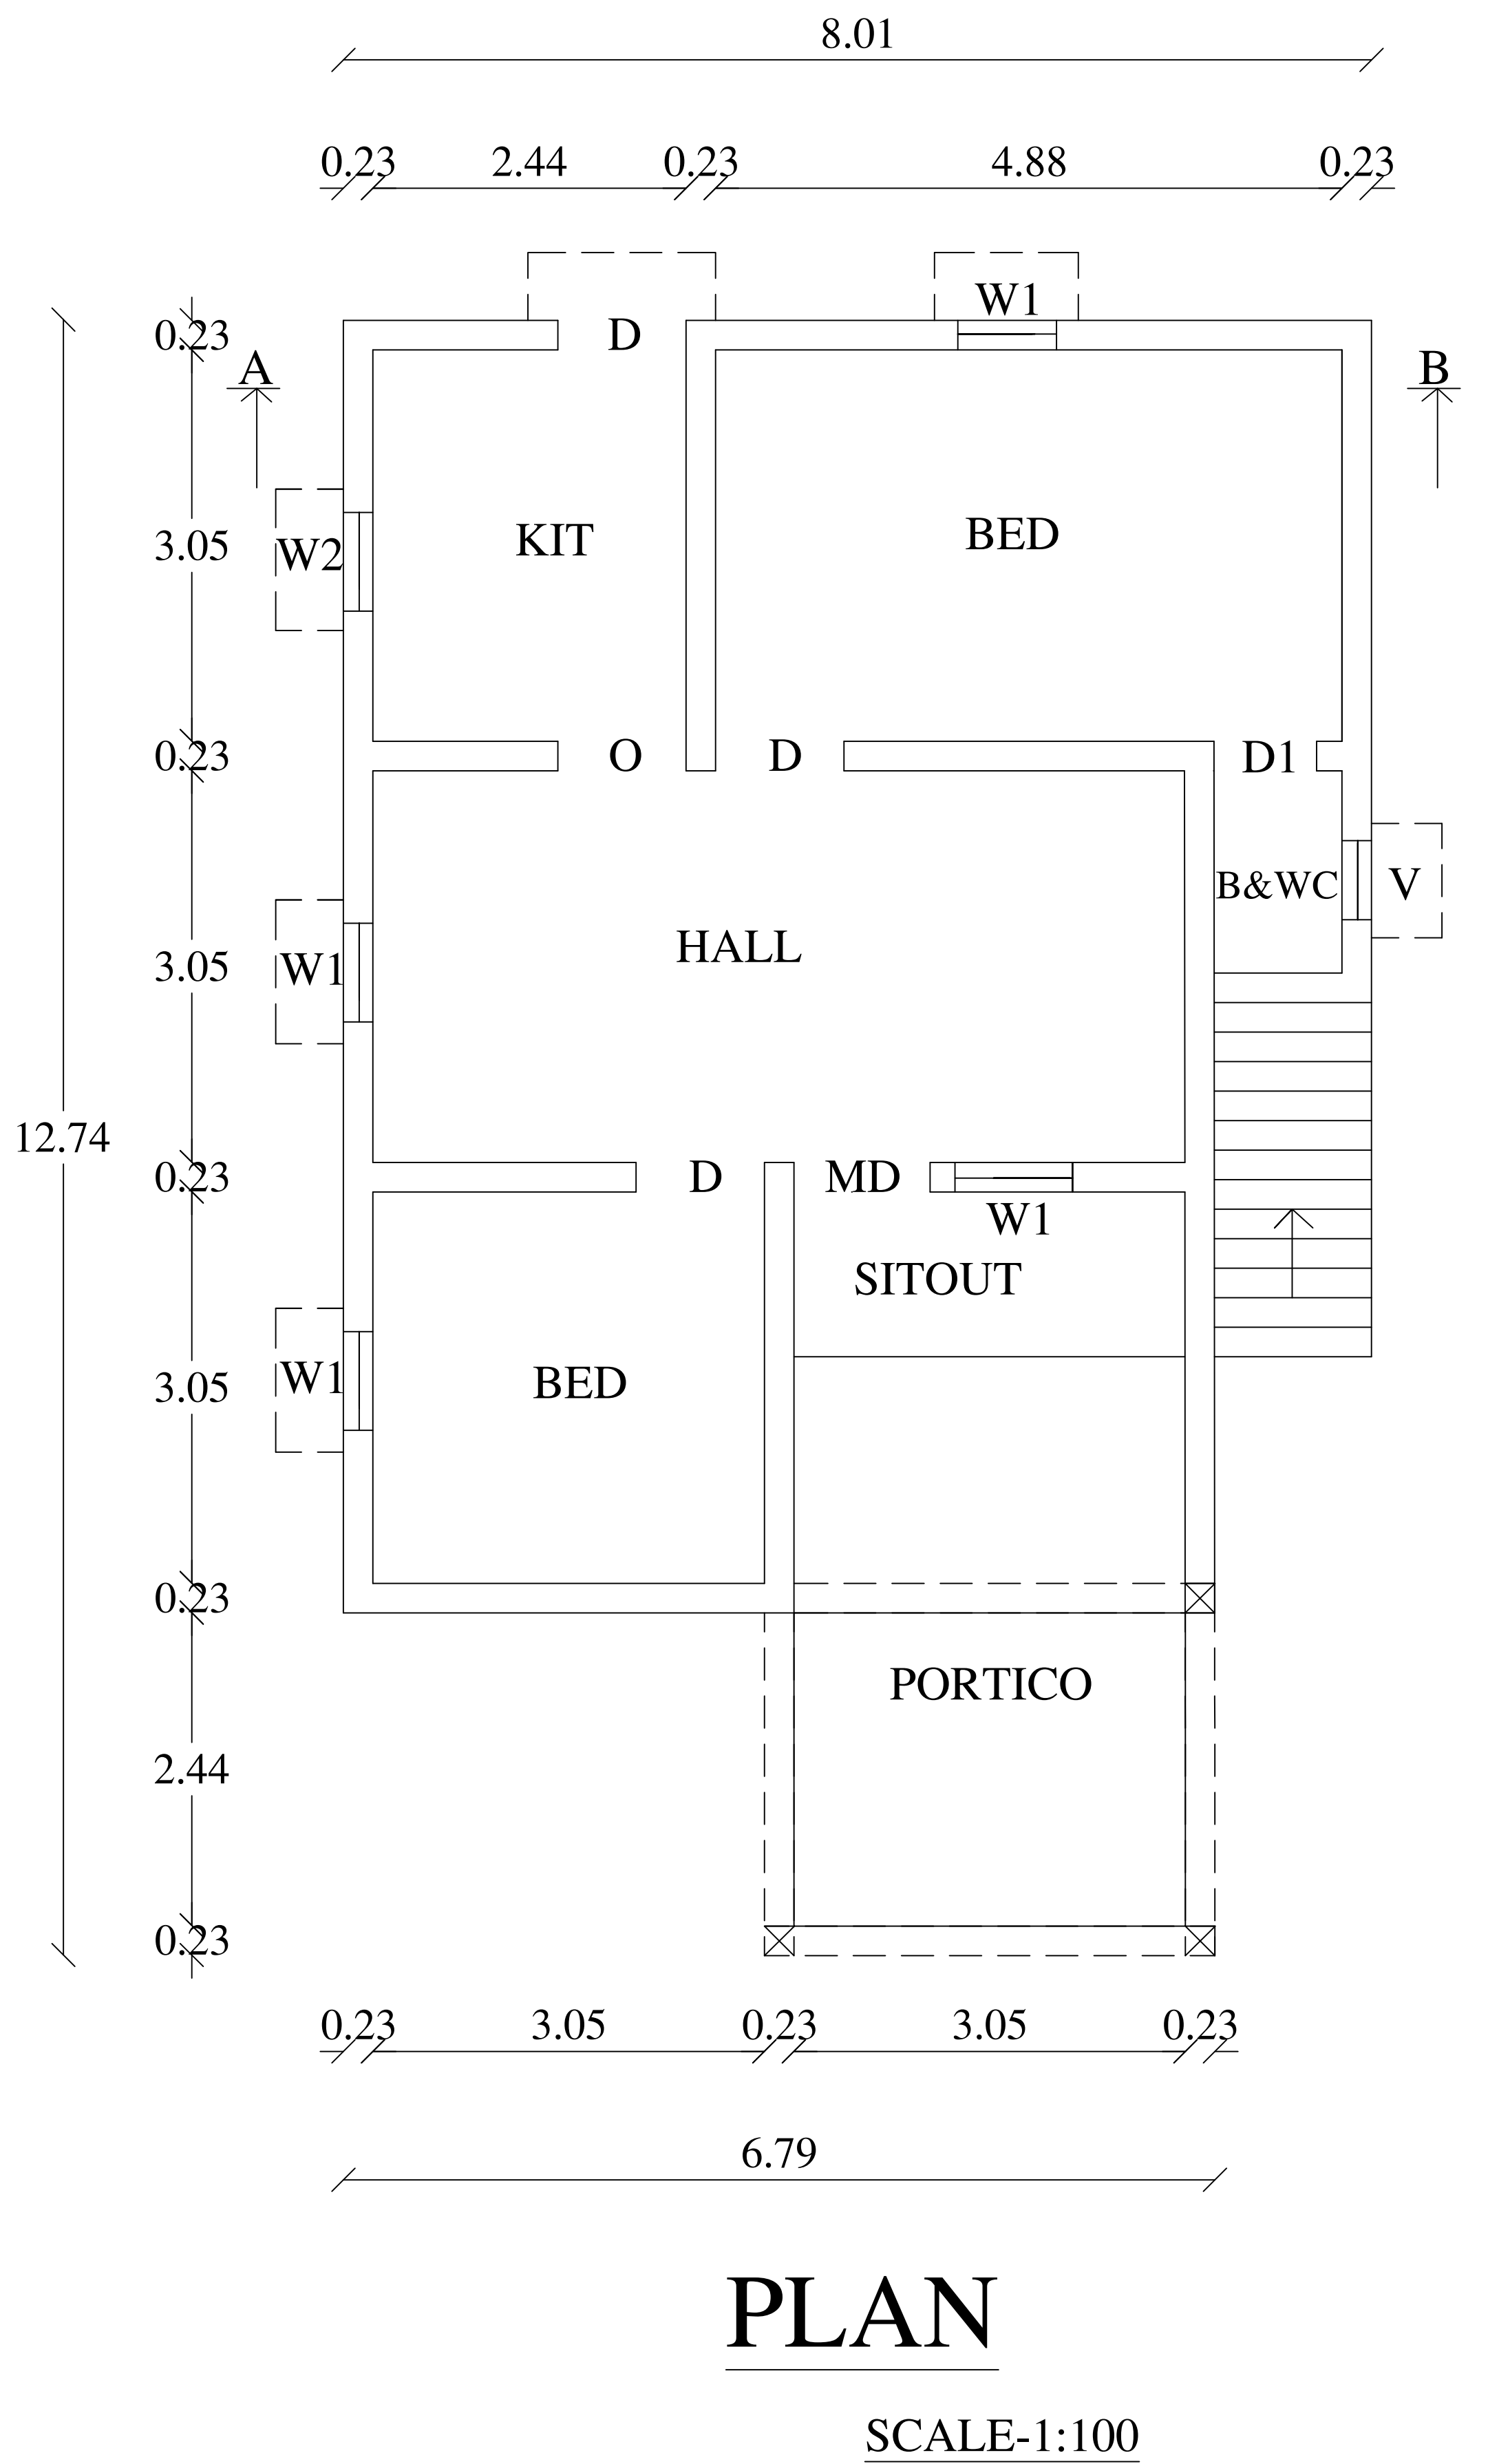


PLAN SHOWING THE PROPOSED CONSTRUCTION OF HOUSE BUILDING IN S NO - 367/1C1
P NO - 2, AT NARANAMMALPURAM VILLAGE & TOWN PANCHAYAT, THALAIYUTHU.


NAME OF APPLICANT - Mr. R. KANDASAMY.

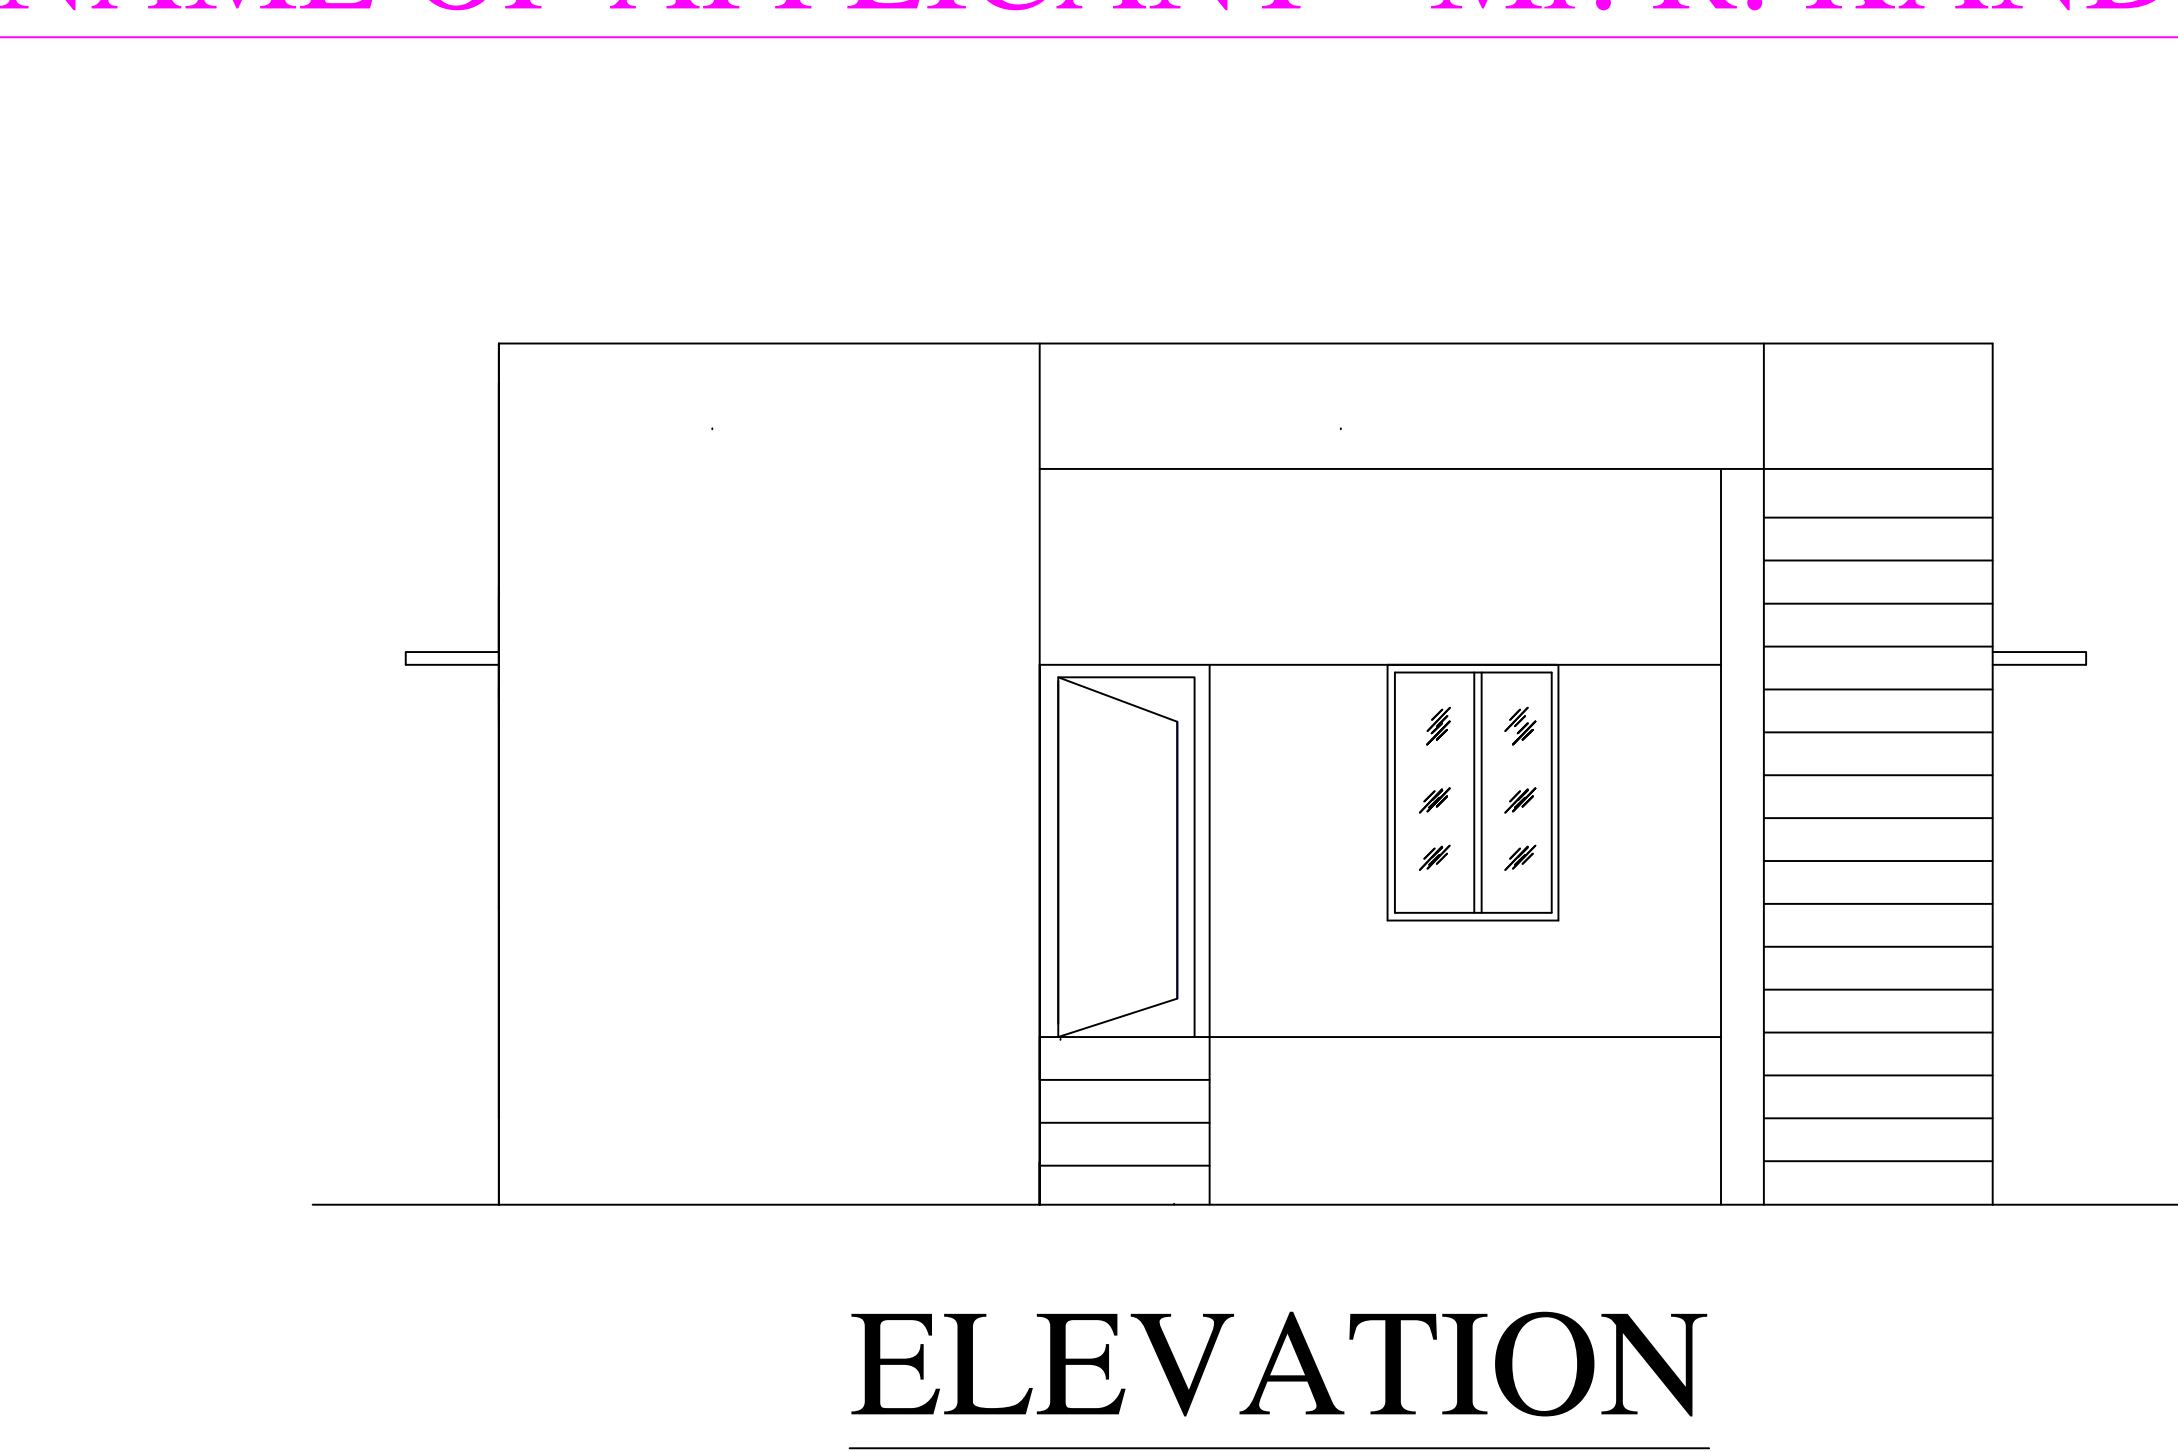


AREA DETAIL:	SqMt	SqFt
SITE AREA	165.83	1785.00
PRO PLINTH AREA	84.22	906.55
OPEN AREA	81.63	878.45
ROAD & STREET		


REFERENCE:	
MD - DOOR	1.06 X 2.10
D - DOOR	0.91 X 2.10
D1 - DOOR	0.76 X 2.10
O - OPEN	0.91 X 2.10
GD - GRILL DOOR	1.00 X 2.10
W - WINDOW	1.22 X 1.37
W1 - WINDOW	0.91 X 1.37
W2 - WINDOW	0.91 X 0.61
V - VENTILATOR	0.61 X 0.61

APPLICANT

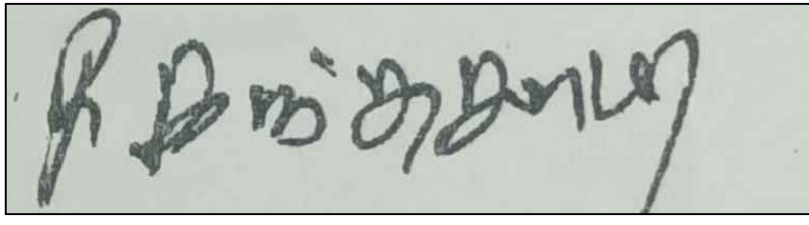

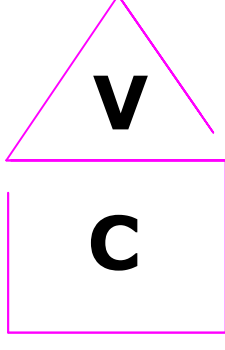**SREE VALLI CONSTRUCTIONS**
ANUS BUILDERS
SANKAR NAGAR
CELL-98422 33954

ENGINEER

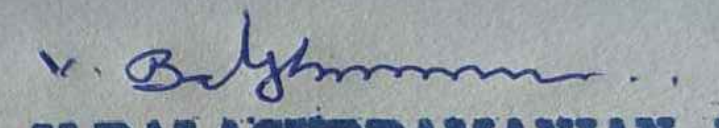
Er. V. BALASUBRAMANIAN. B.E.,
Registered Civil Engineer
Register No: 146/LS/2023/00009
Tirunelveli Municipal Corporation
SREE VALLI CONSTRUCTIONS
Madurai Road, Sankarnagar,
Tirunelveli. **9842233954**

OFFICE USE