



PLAN SHOWING THE PROPOSED AMALGAMATION AND CONSTRUCTION OF HOUSE BUILDING IN
S.NO - 463/3 P NO - 2103 LIG-I & 2104 LIG-I, W NO - 9, TNHB COLONY, PHASE - II, AT NARANAMMALPURAM
VILLAGE, SANKAR NAGAR SPECIAL GRADE TOWN PANCHAYAT, SANKAR NAGAR.


NAME OF APPLICANT - Mr. M.R.S. KUMAR.

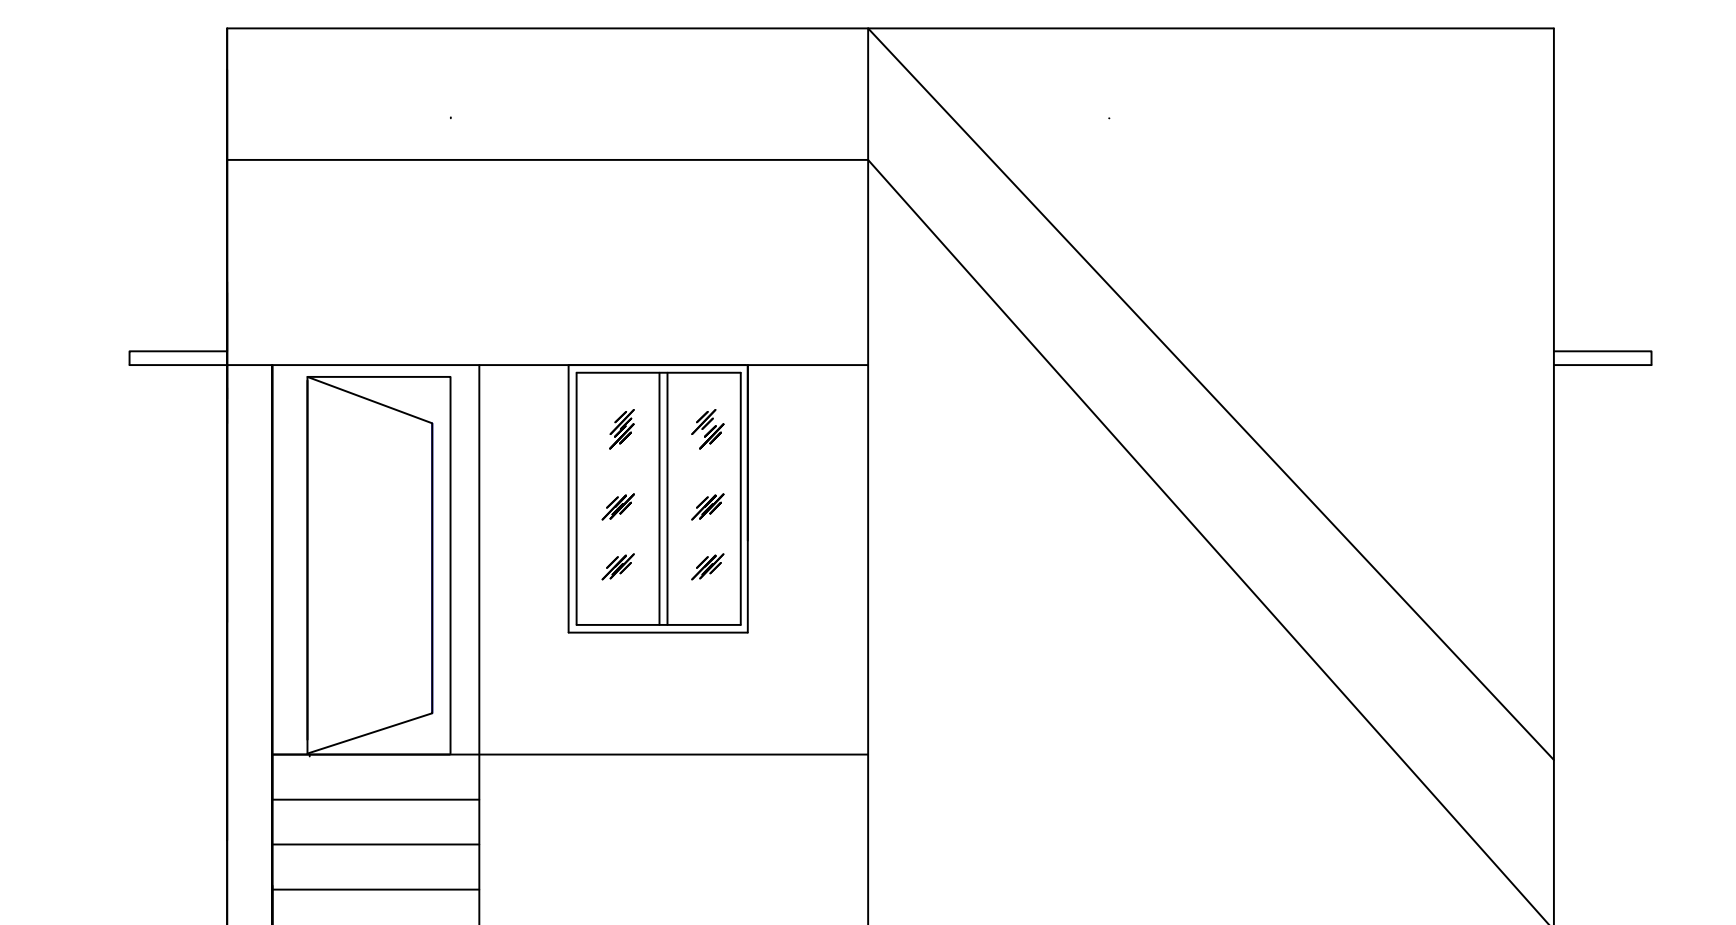


ELEVATION

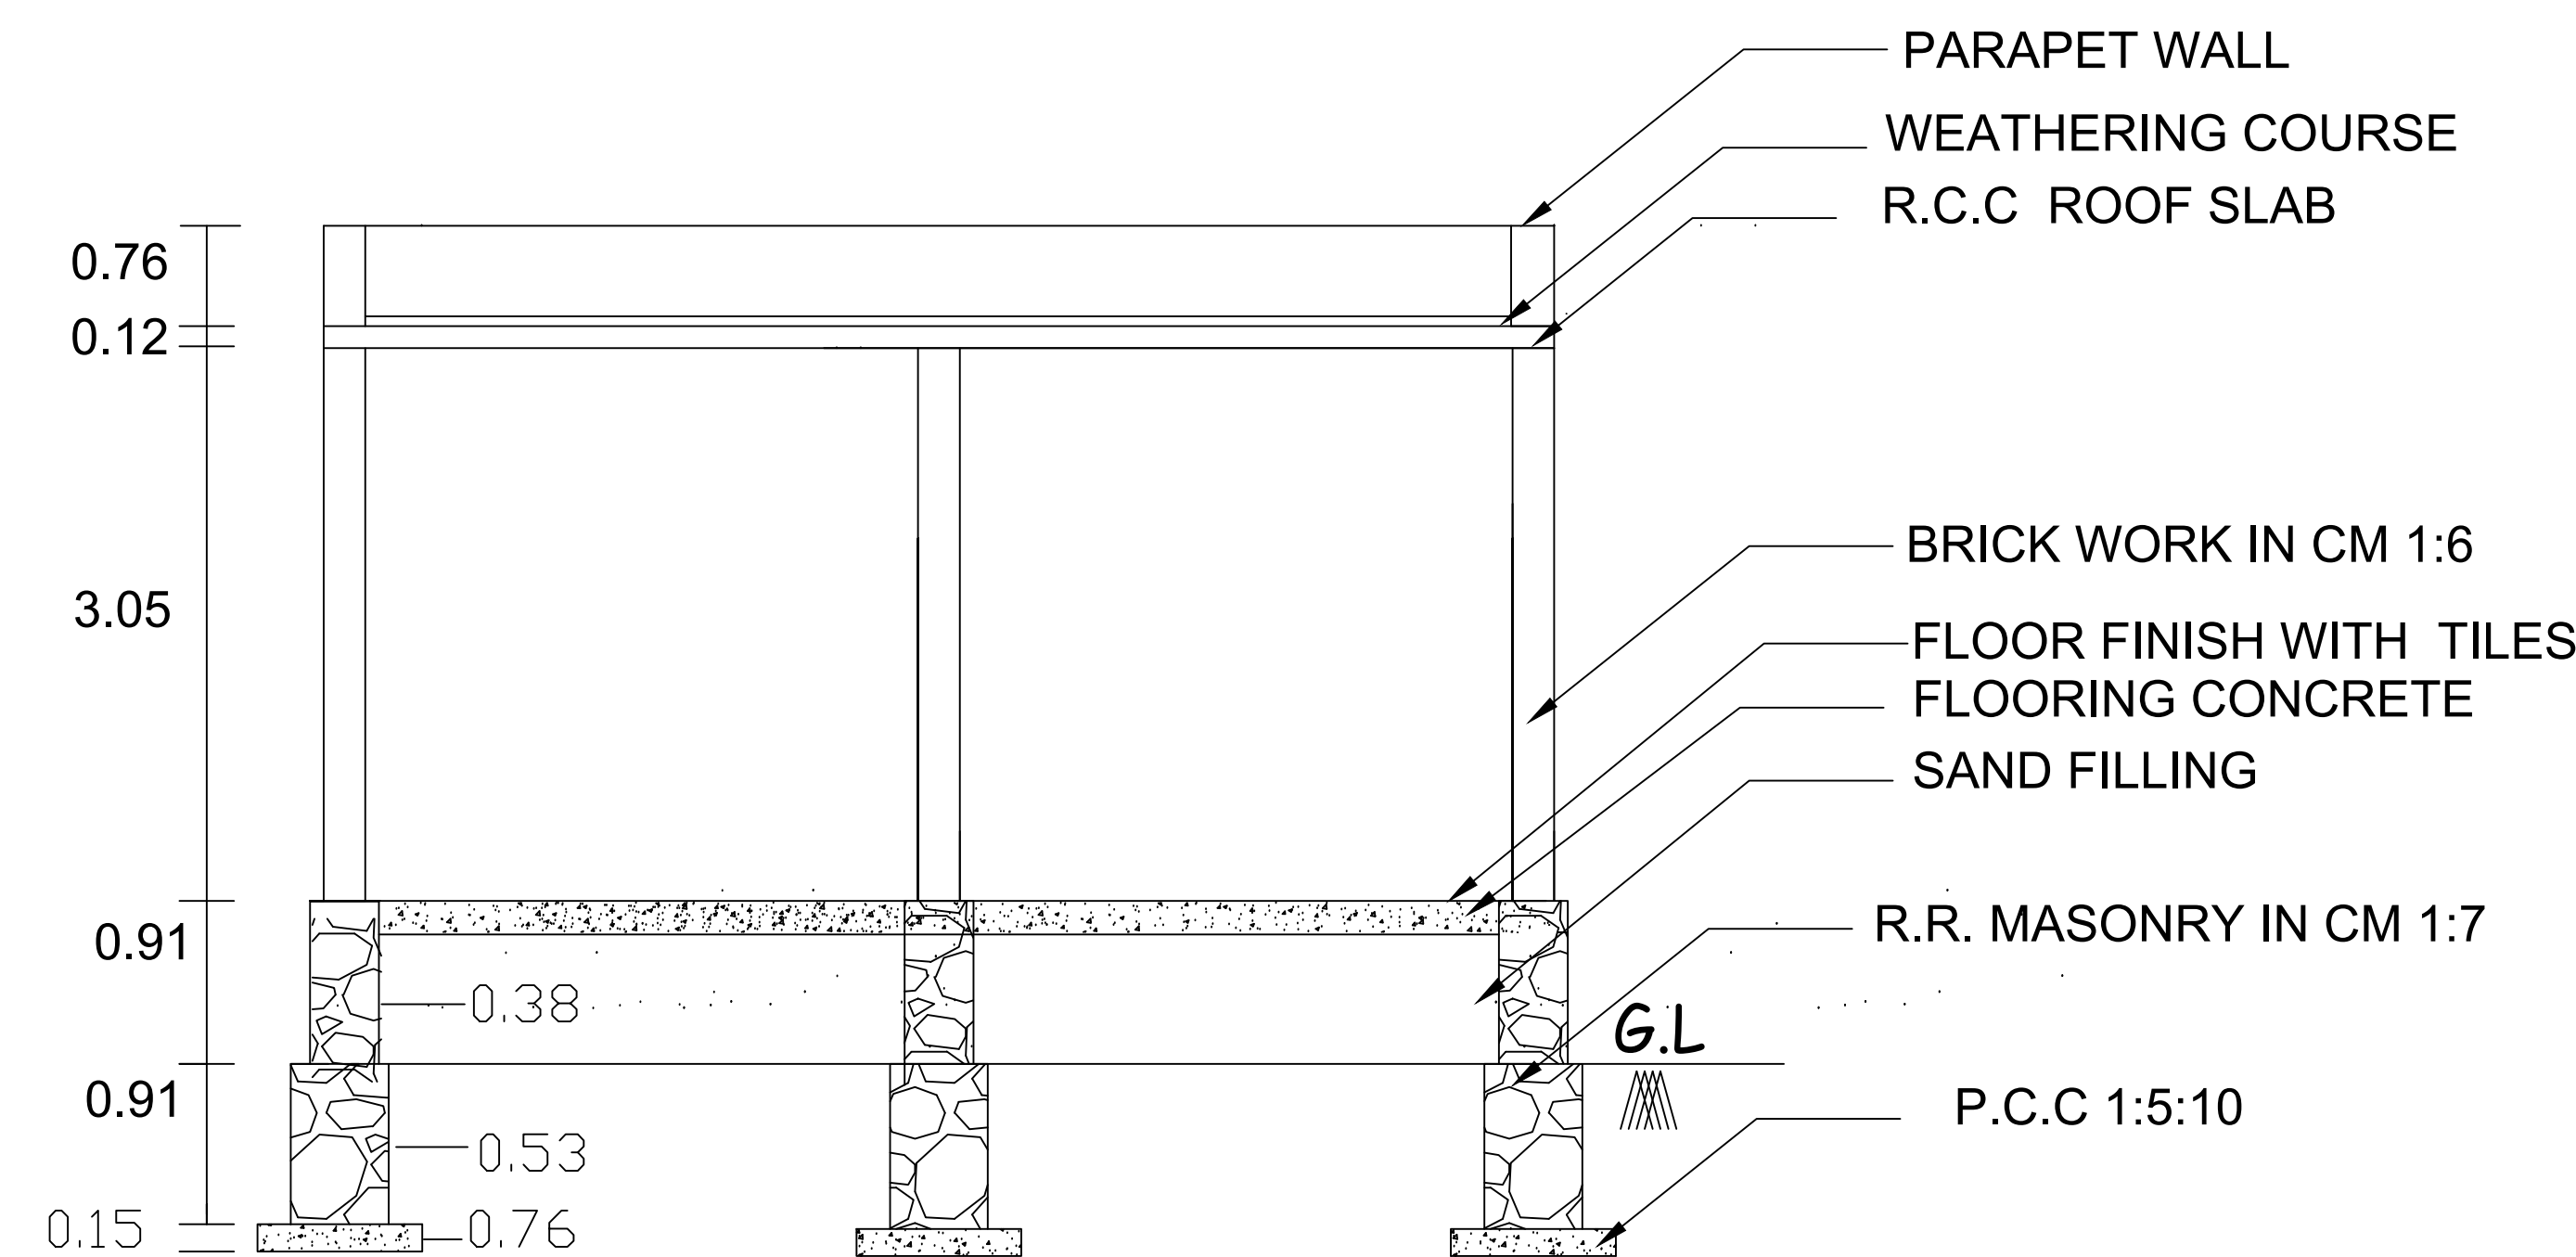

SECTION ON AB

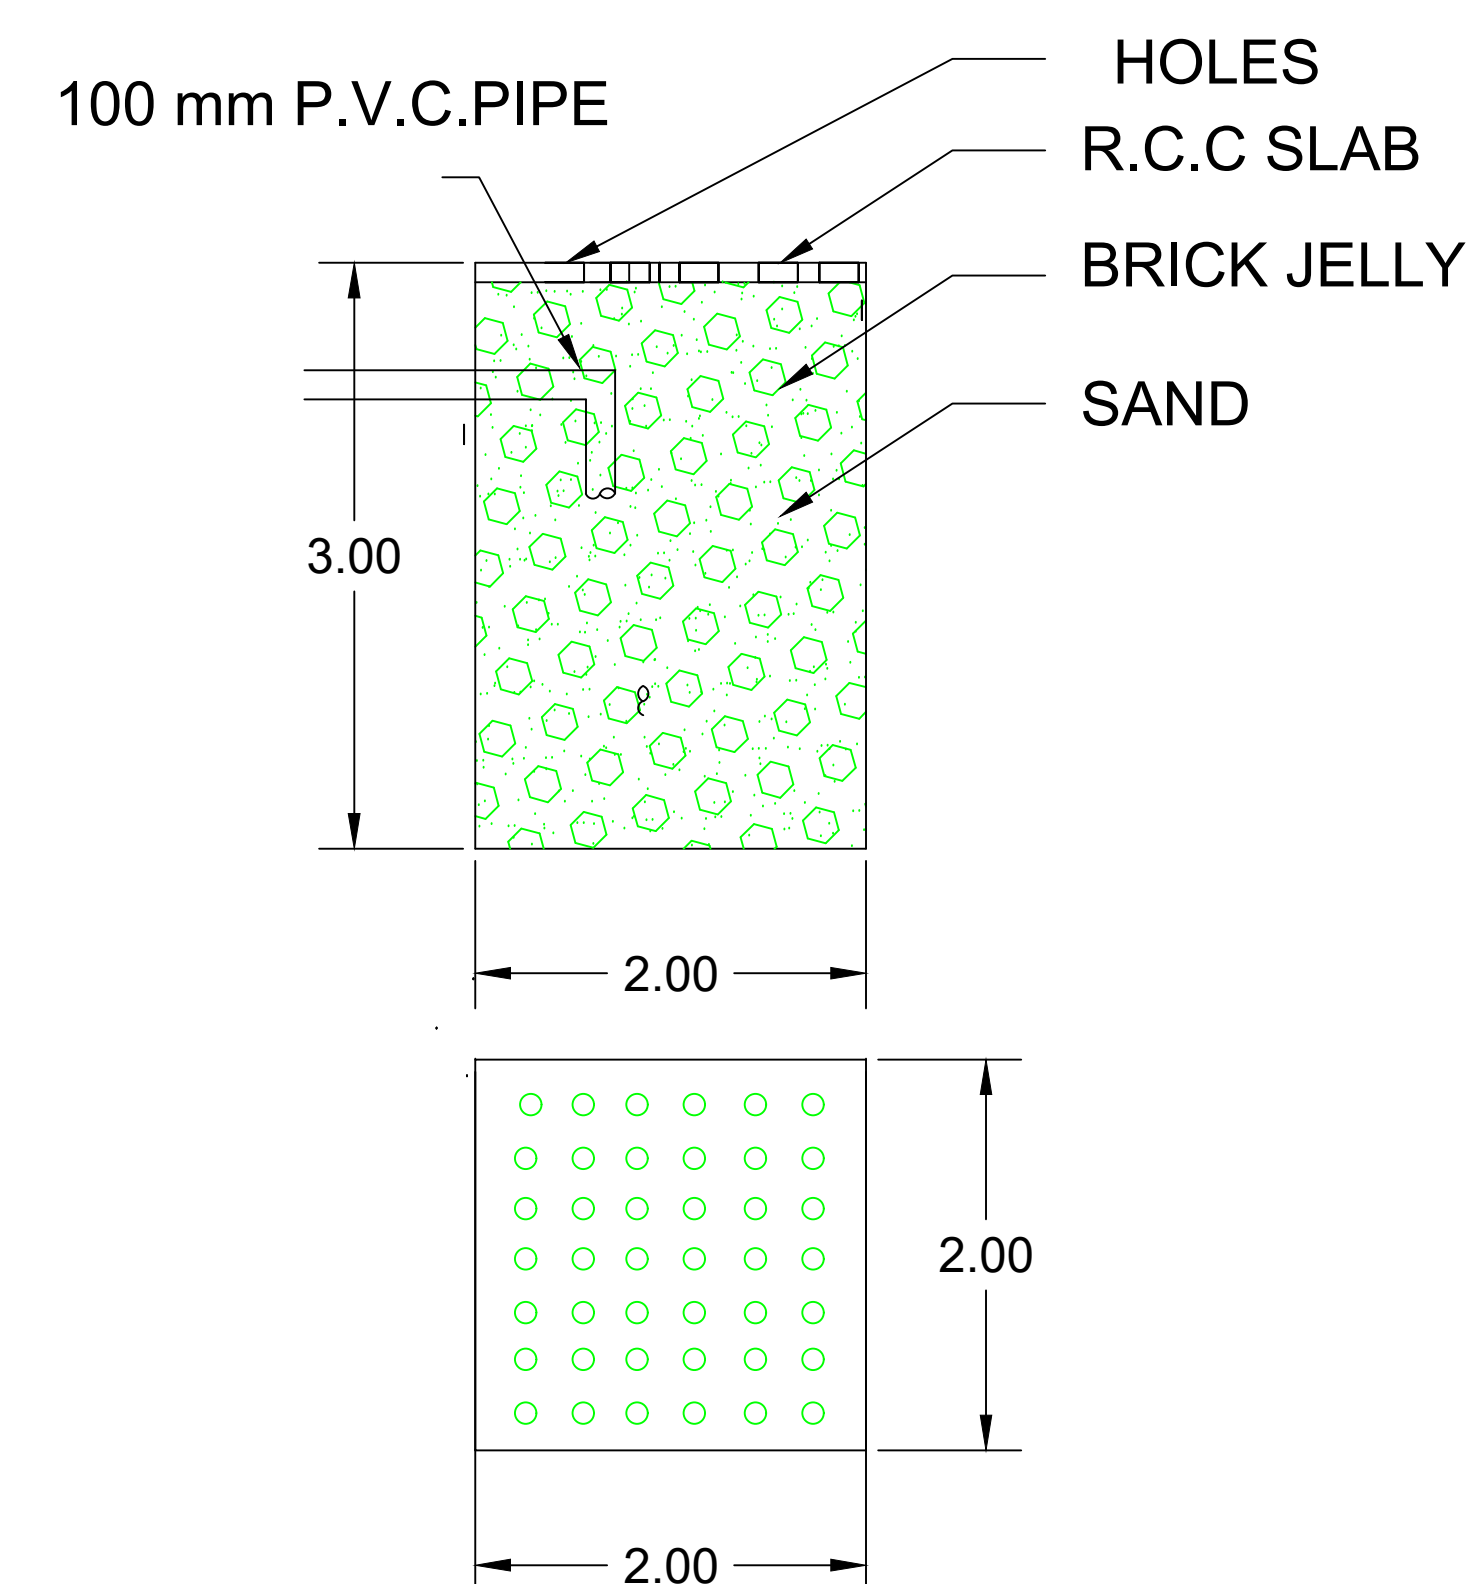


RAIN WATER COLLECTING TANK

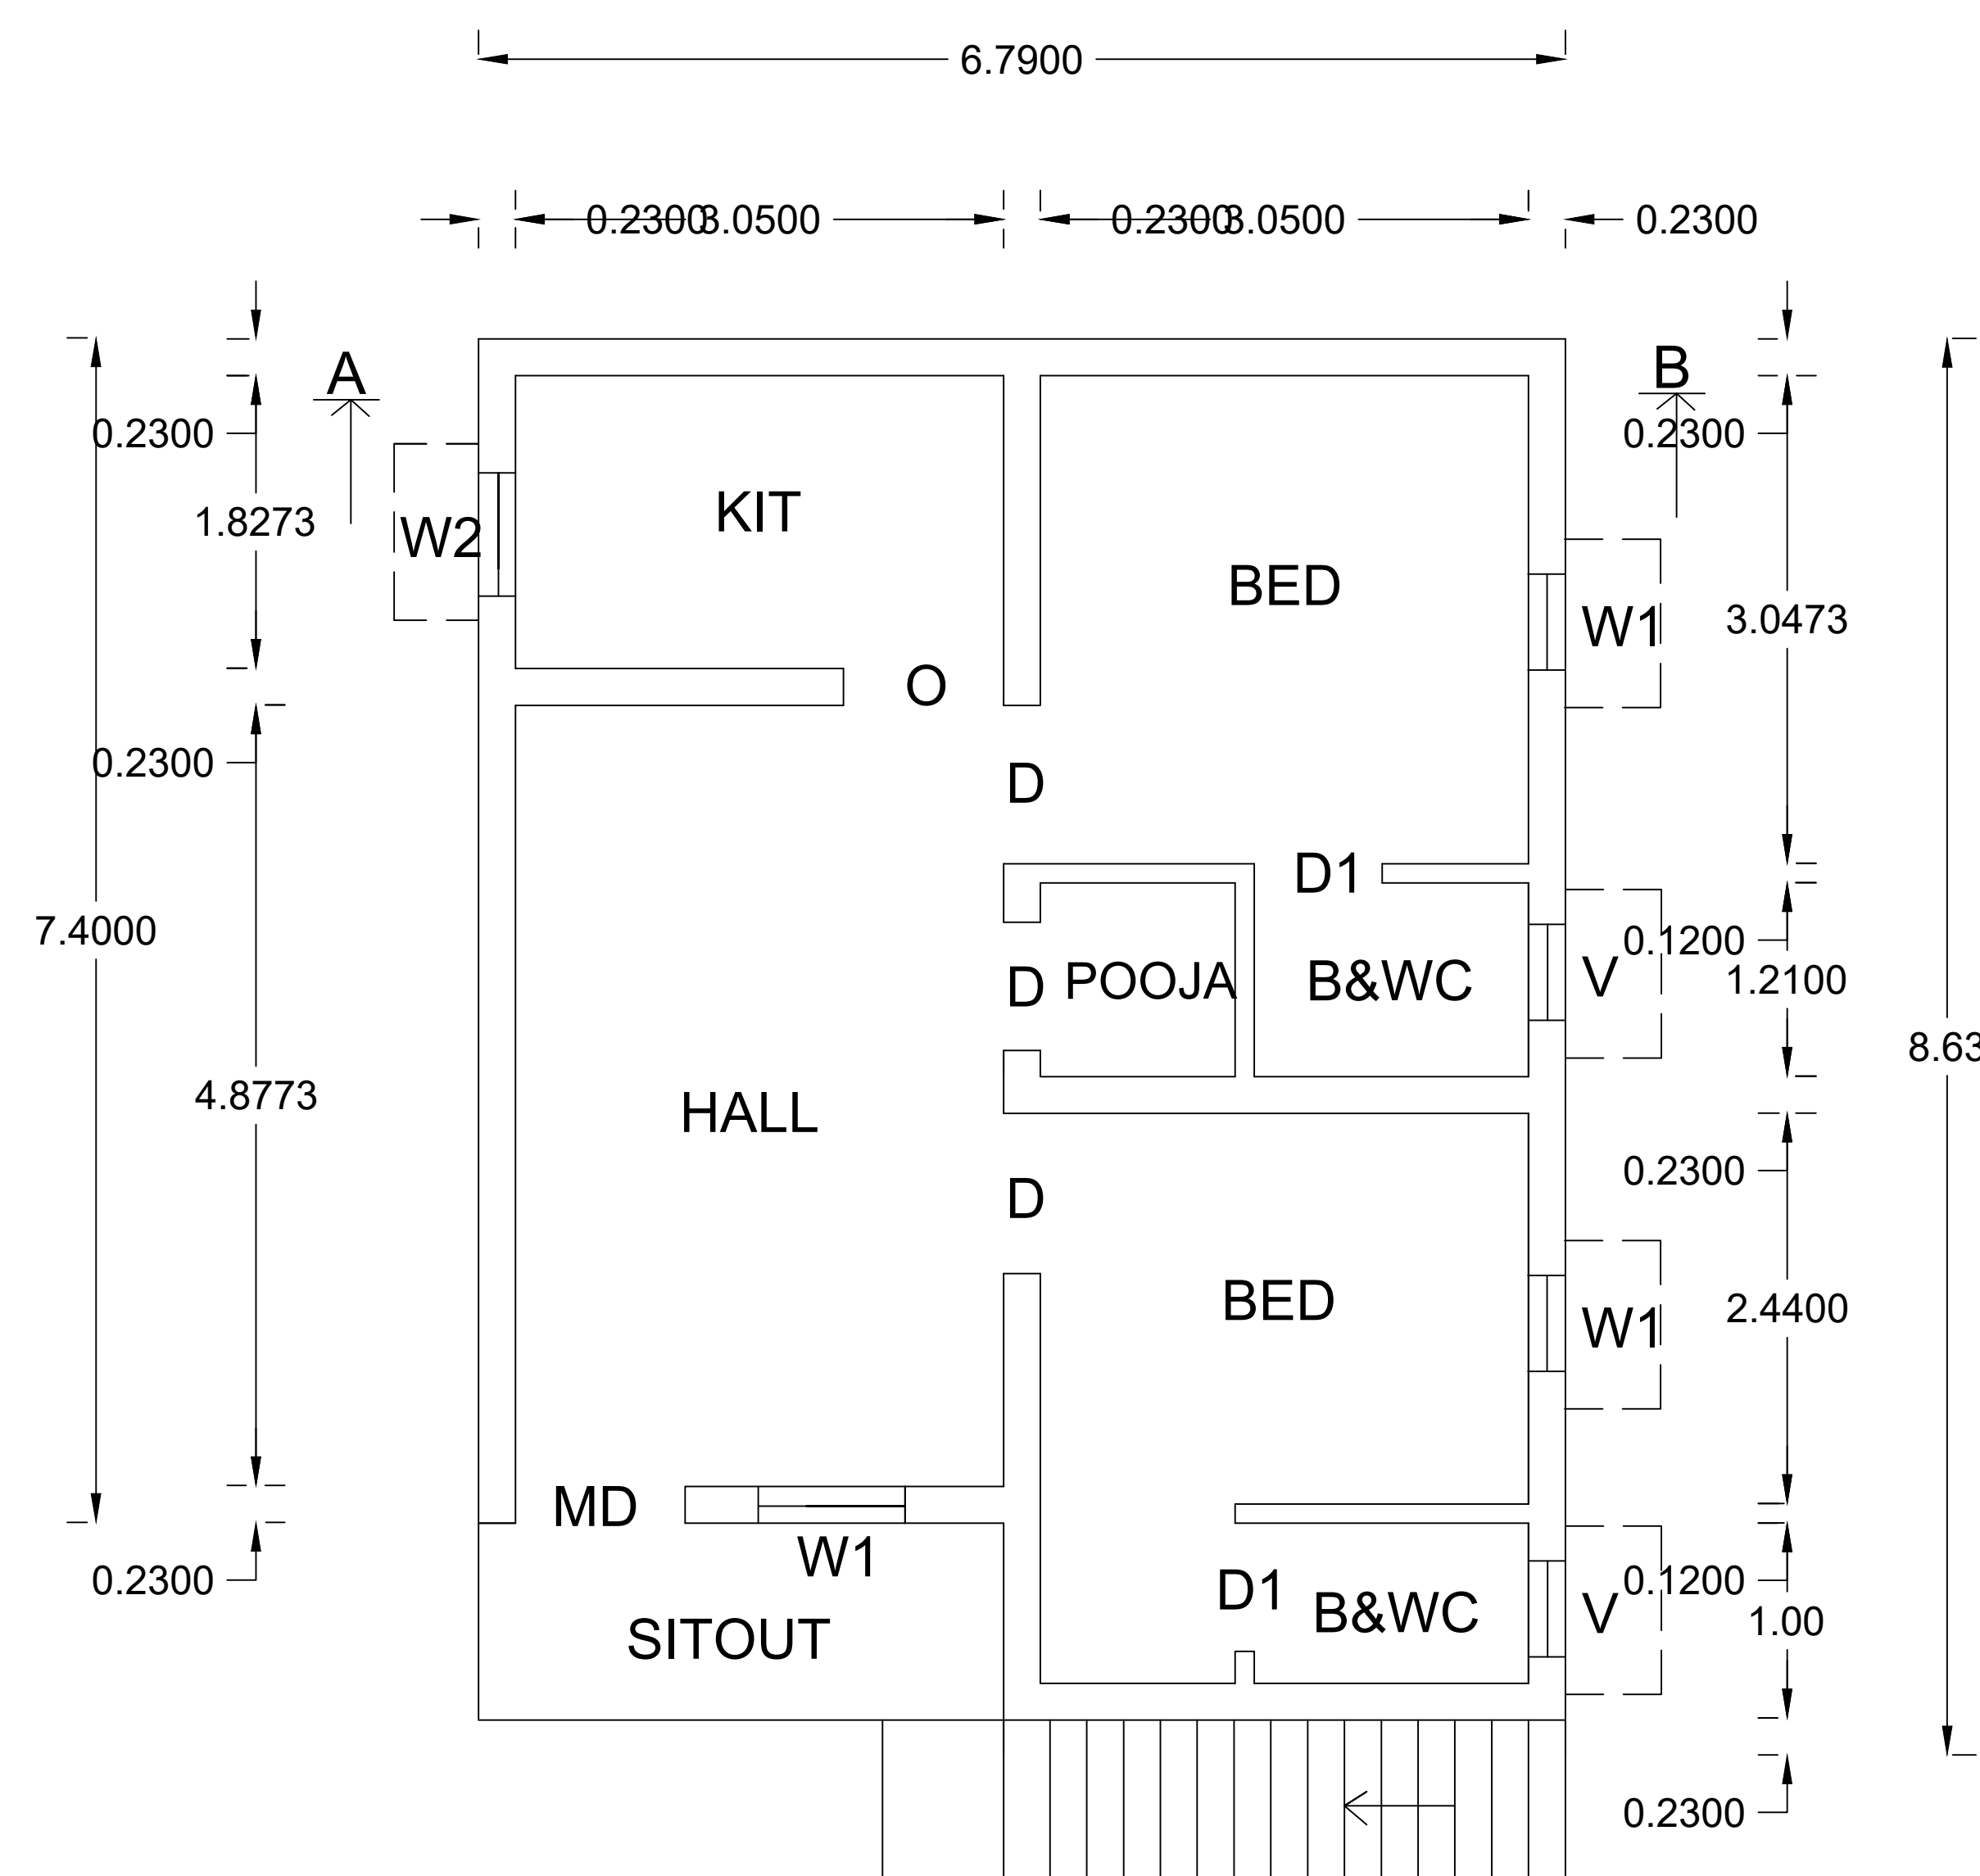



PLAN

SCALE-1:100

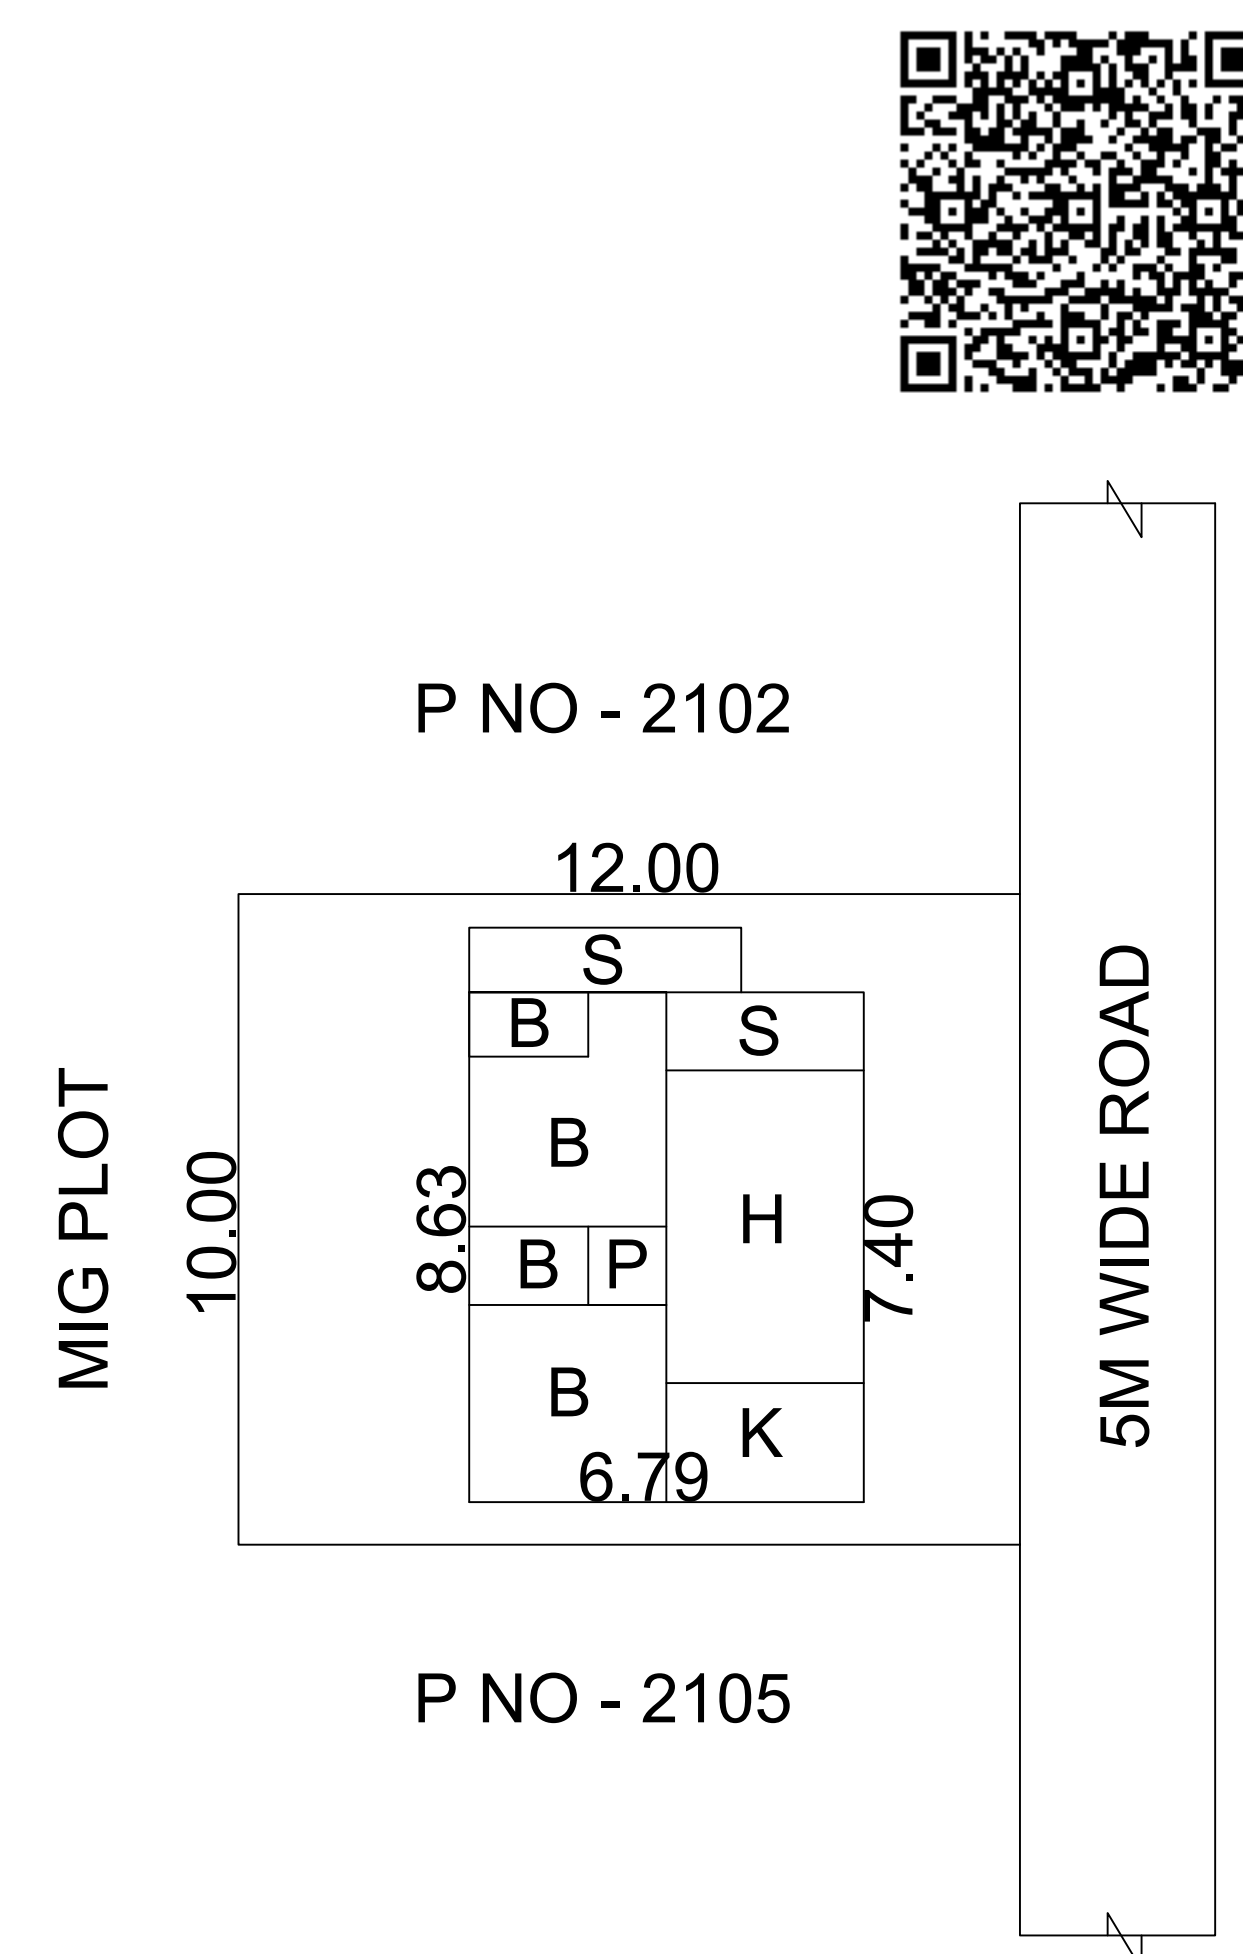

SITE PLAN

SCALE-1:300

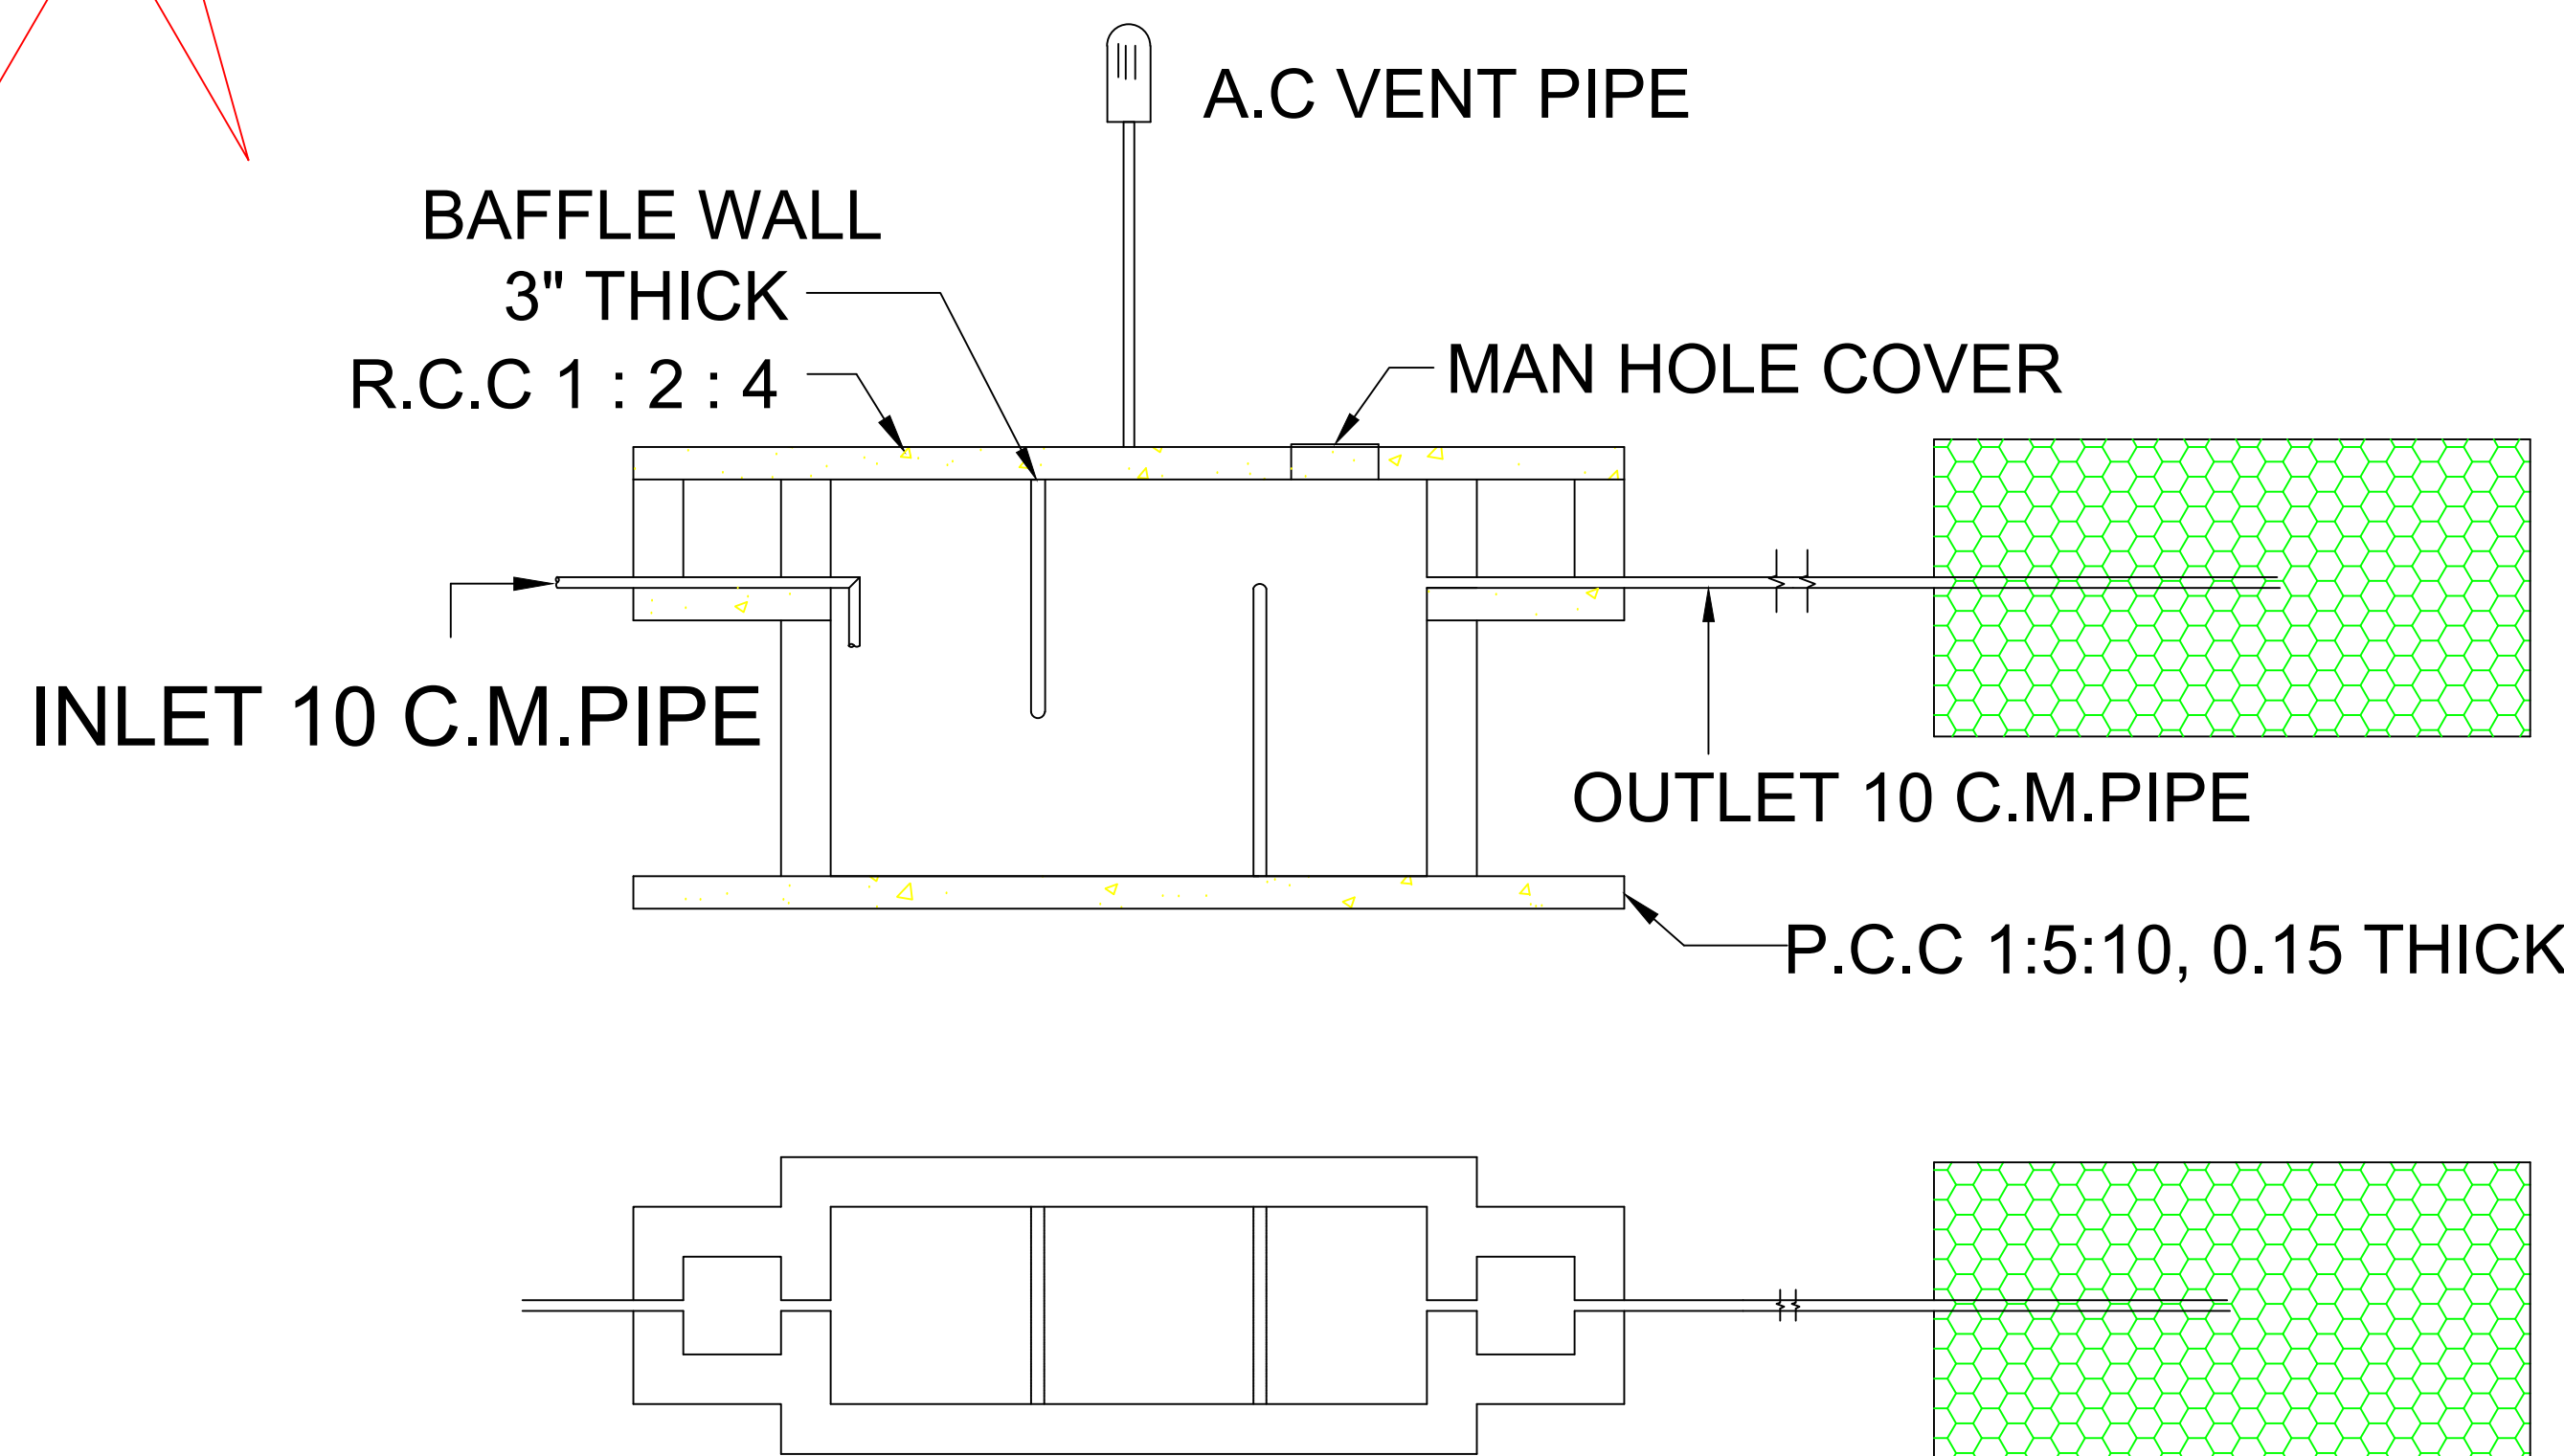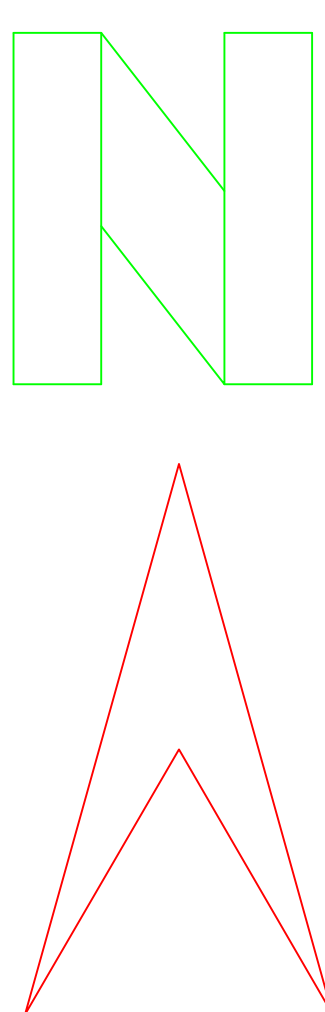


SEPTIC TANK & TRENCH

AREA DETAIL:	SqMt	SqFt
○ SITE AREA	120.00	1291.68
○ PRO PLINTH AREA	58.60	630.77
○ OPEN AREA	61.40	660.91
○ ROAD & STREET		

REFERENCE:	
MD - DOOR	1.06 X 2.10
D - DOOR	0.91 X 2.10
D1 - DOOR	0.76 X 2.10
O - OPEN	0.91 X 2.10
GD - GRILLDOOR	1.00 X 2.10
W - WINDOW	1.22 X 1.37
W1 - WINDOW	0.91 X 1.37
W2 - WINDOW	0.91 X 0.61
V - VENTILATOR	0.61 X 0.61

APPLICANT

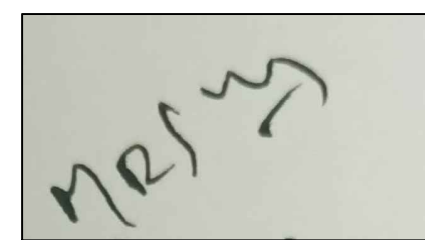

SREE VALLI CONSTRUCTIONS
ANUS BUILDERS
SANKAR NAGAR
CELL-98422 33954

ENGINEER



OFFICE USE