
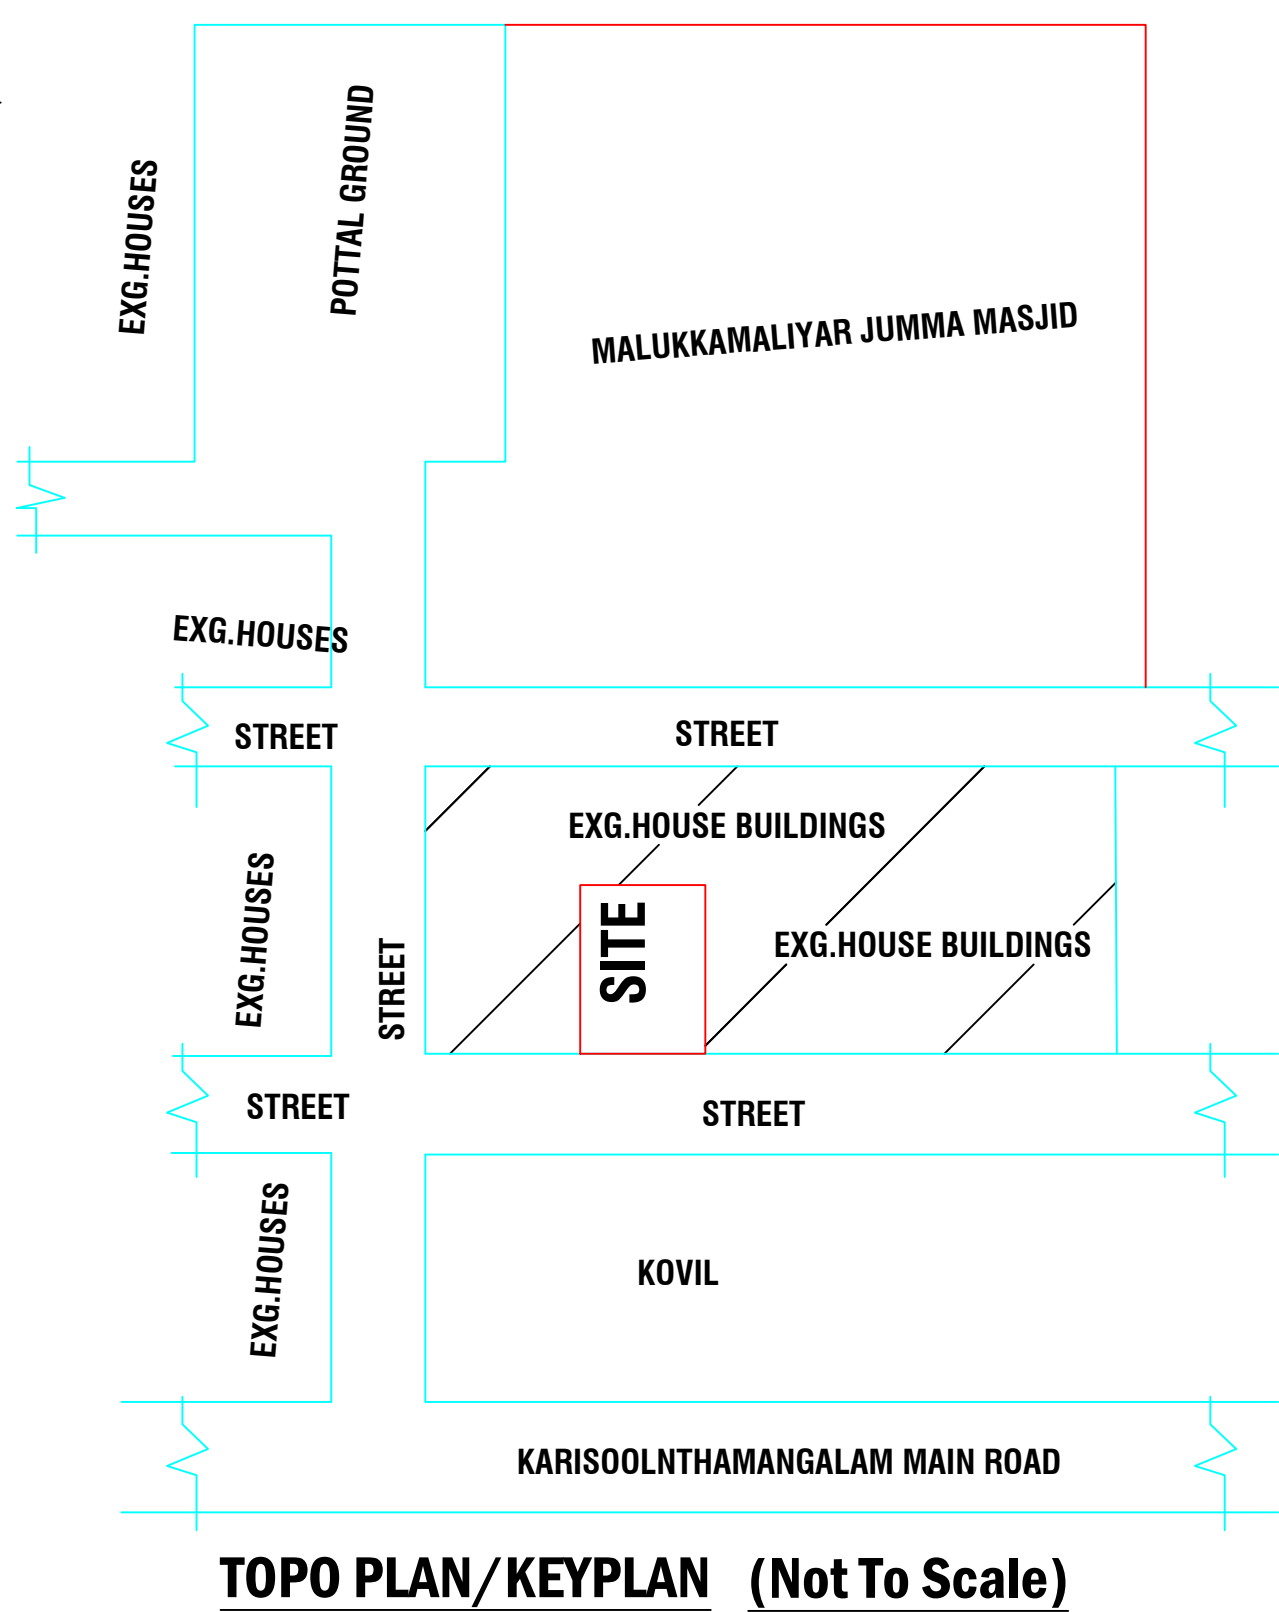
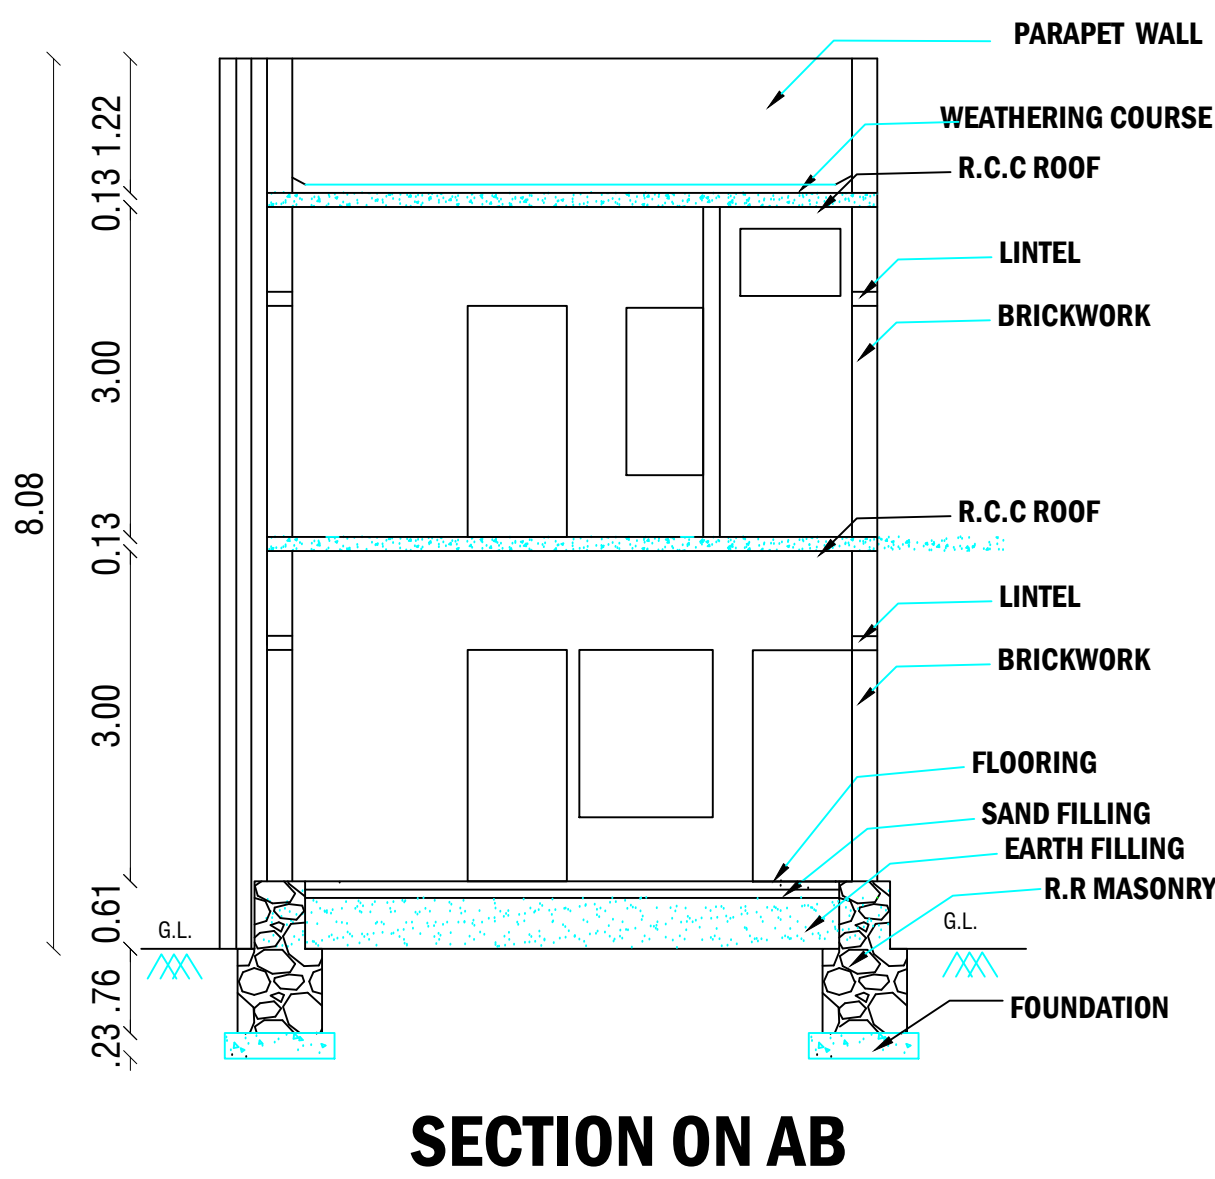


PLAN SHOWING THE PROPOSED RE-CONSTRUCTION(AFTER DEMOLITION) OF THREE DWELLING HOUSE BUILDING IN EXG.DOOR NO:16A,14A,NATHAM SURVEY NO:768/15(New)

313/1(Old)AT "PALLIVASAL NORTH STREET(Ward No:10) OF PATHAMADAI VILLAGE AND,PATHAMADAI TOWN PANCHAYATH,CHERANMAHADEVI TALUK,TIRUNELVELI DISTRICT.

NAME OF THE APPLICANT: Mr S.JAMAL MOHAMED (S/o) Mr SHAHUL HAMEED

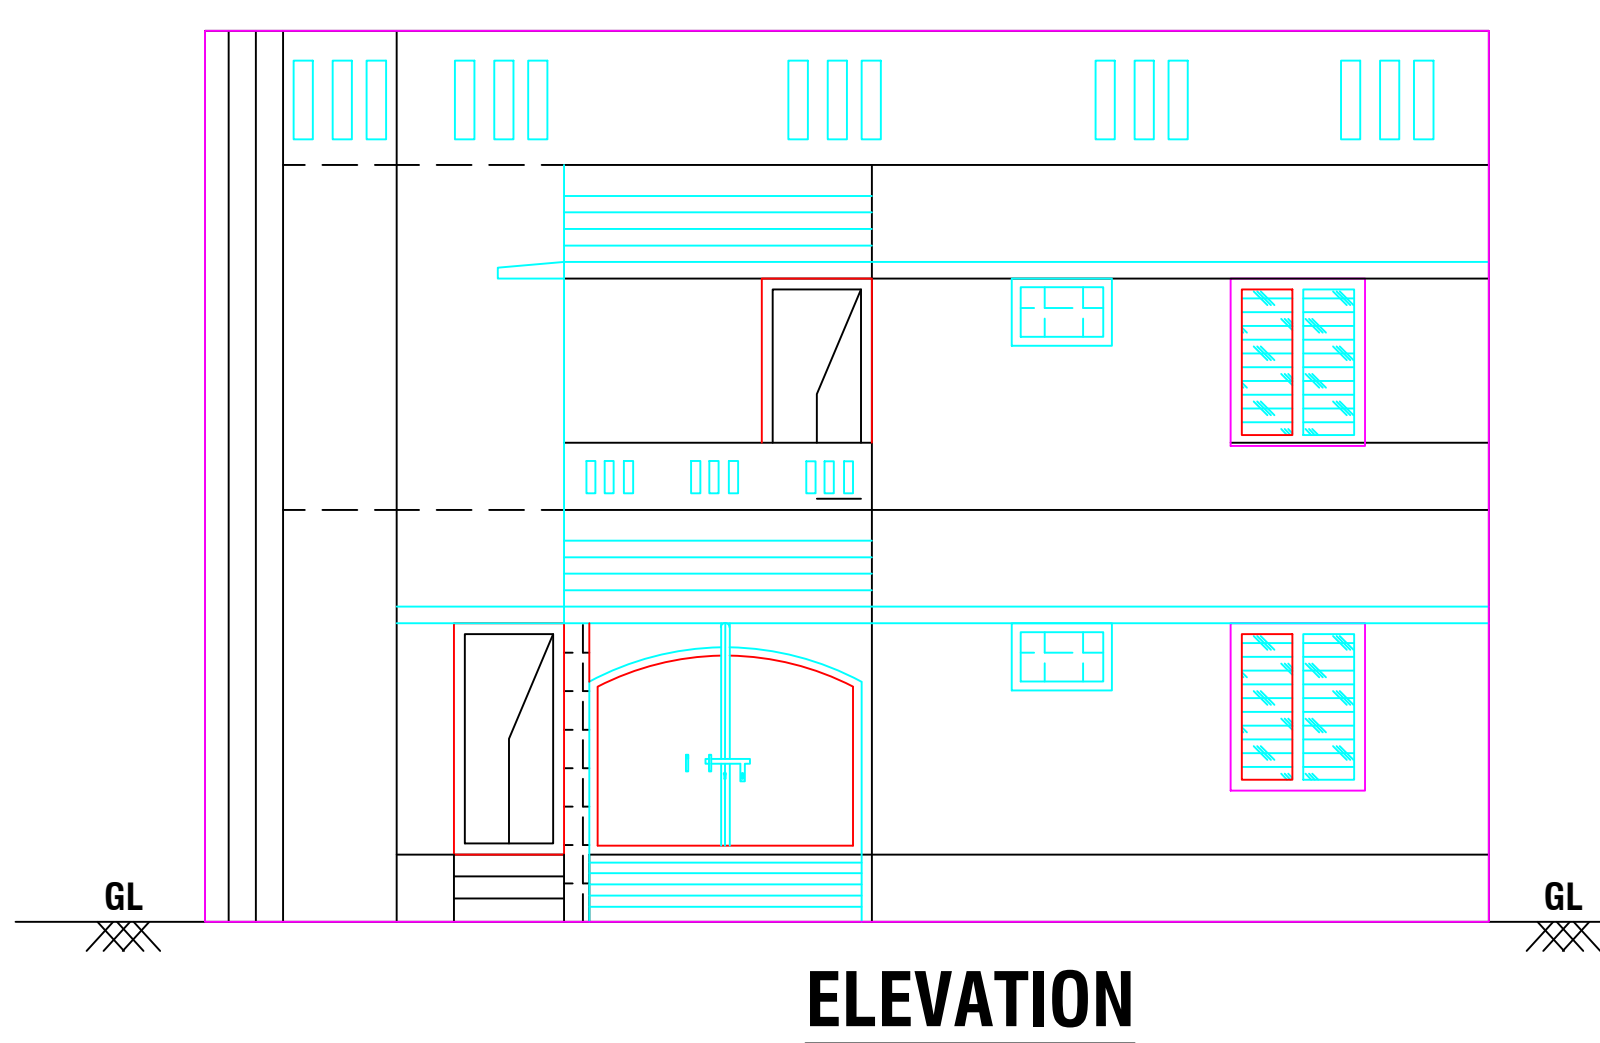

NOTE:
★ ALL DIMENSIONS ARE IN M,SCALE 1:100
★ RAIN WATER HARVESTING TO BE PROVIDED
★ PERCOLATION PIT TO BEPROVIDED








S.T
Rwh

F.S.I CALCULATION :

SUM OF FLOOR AREA = 255.40
SITE AREA = 170.00
= 1.502 ≤ 2.00

PARKING CALCULATION :

Total Plinth area =255.40Sq.mt
REQUIRED FOUR WHEELER PARKING =1
REQUIRED TWO WHEELER PARKING =2
ALL PARKINGS ARE PROVIDED
TWO WHEELER PARKING SIZE =1.00X1.80m
FOUR WHEELER PARKING SIZE =2.50X5.00m

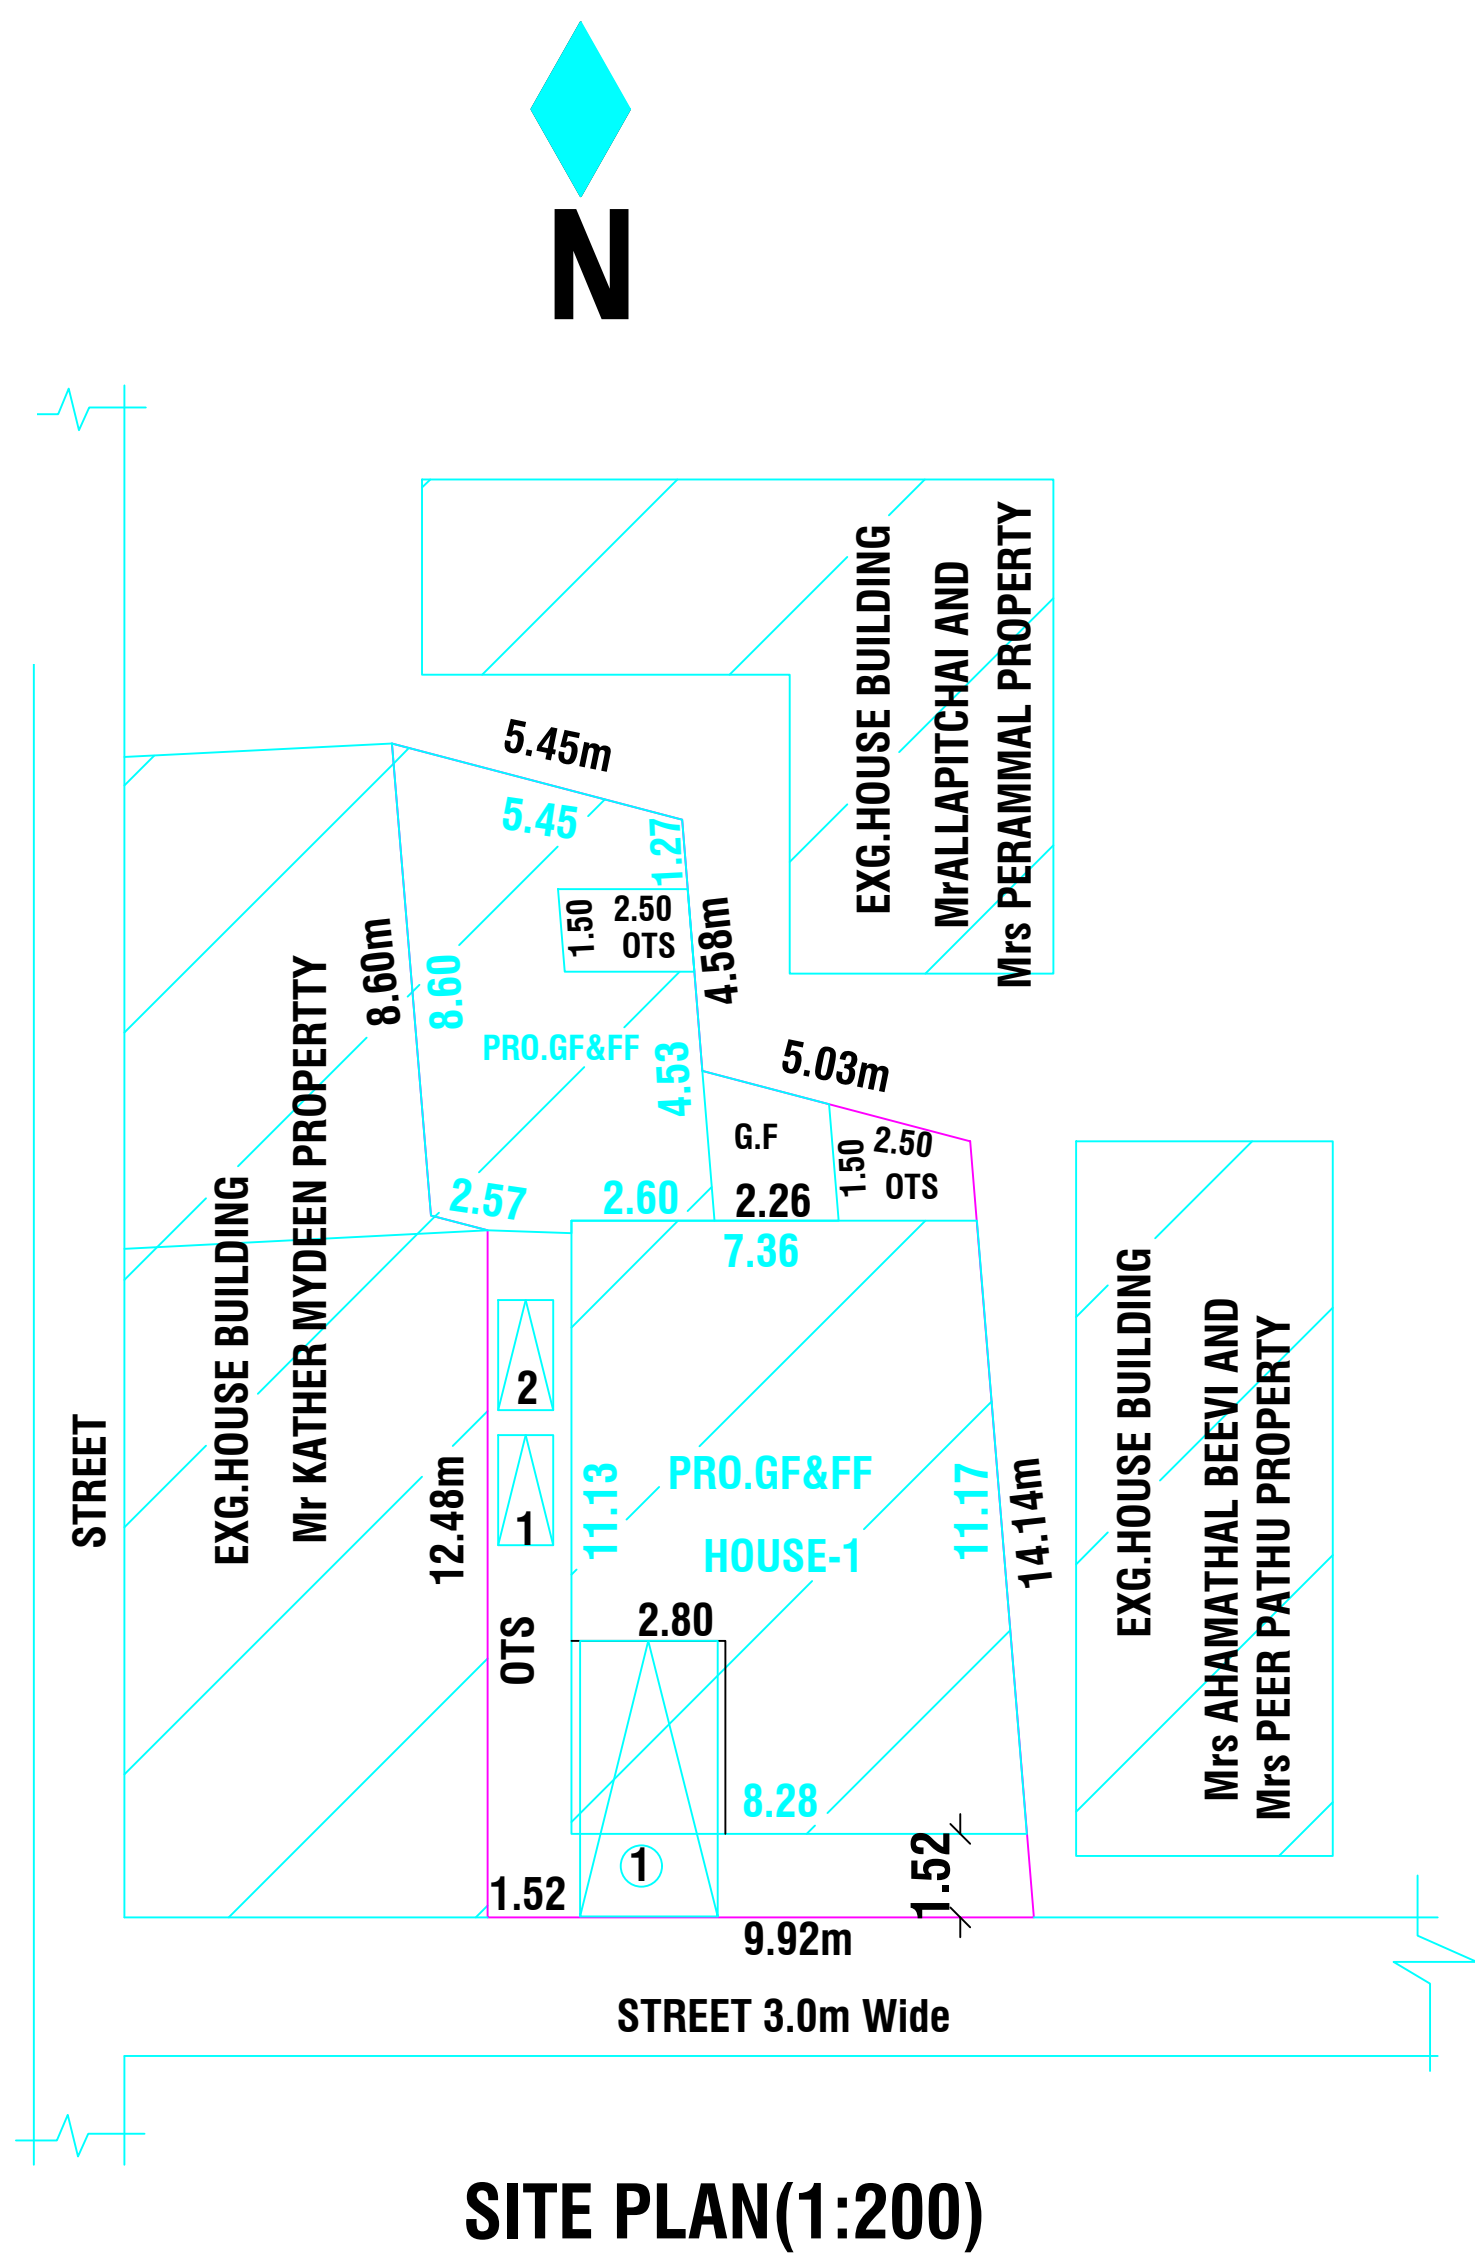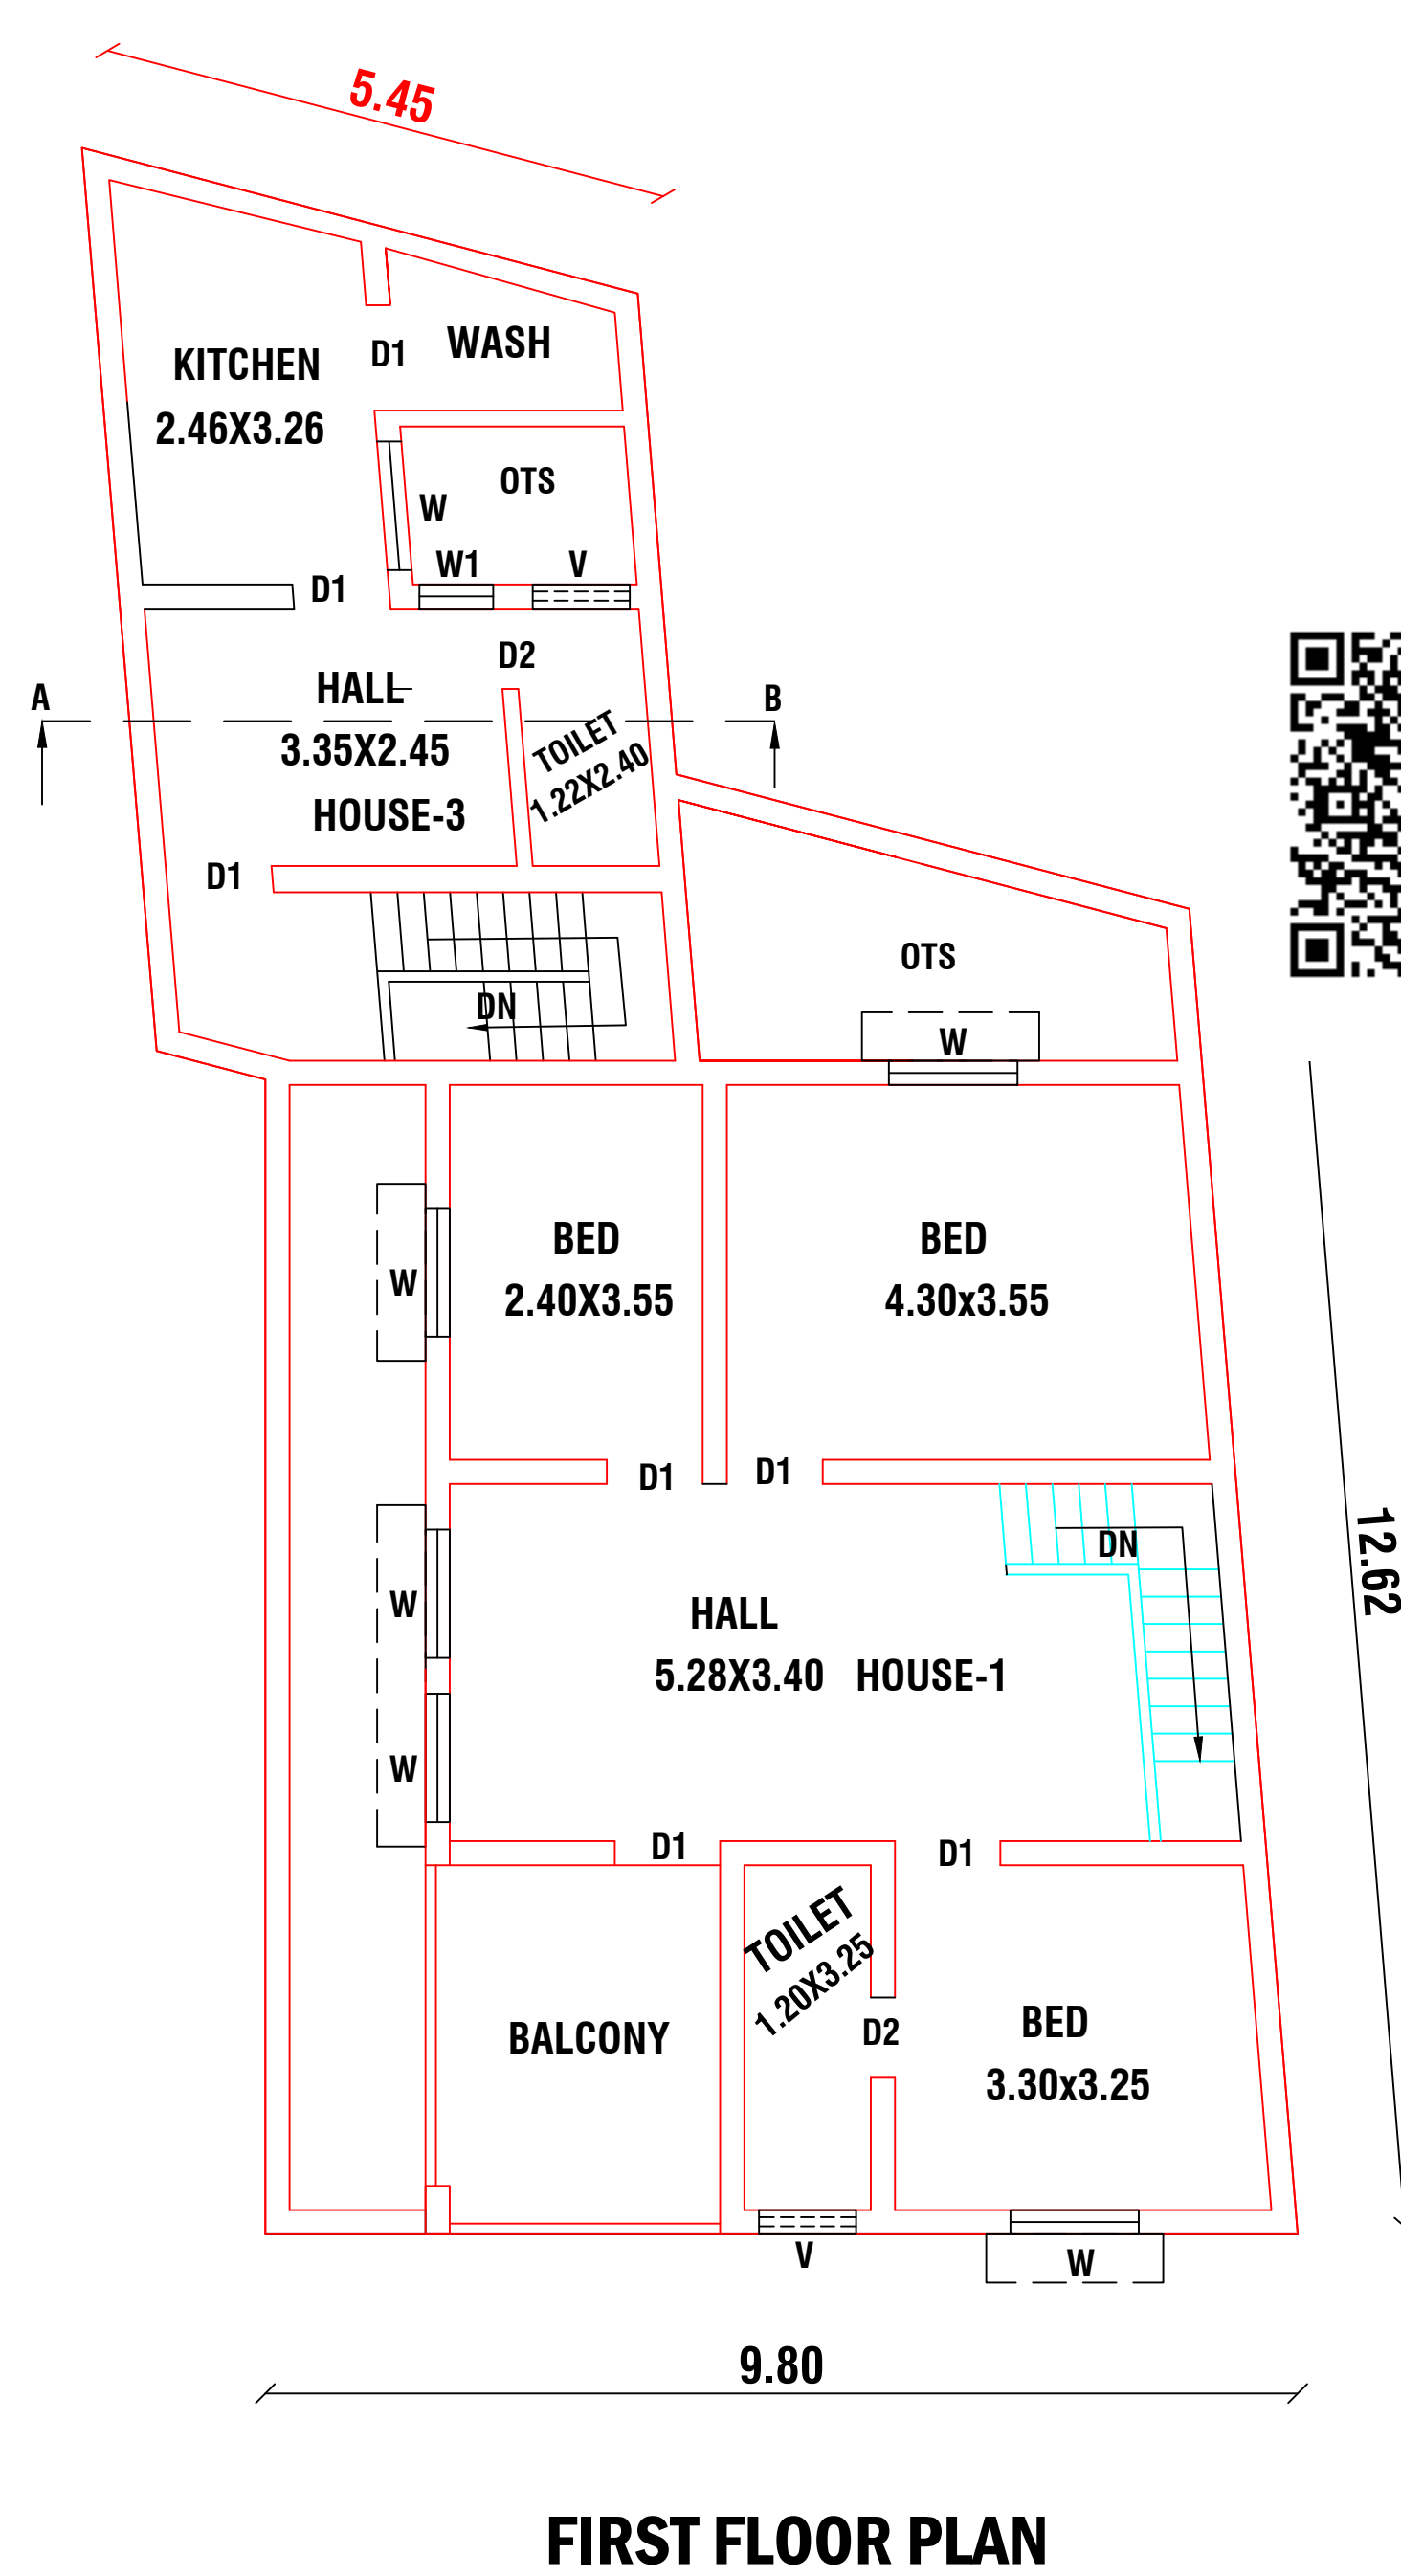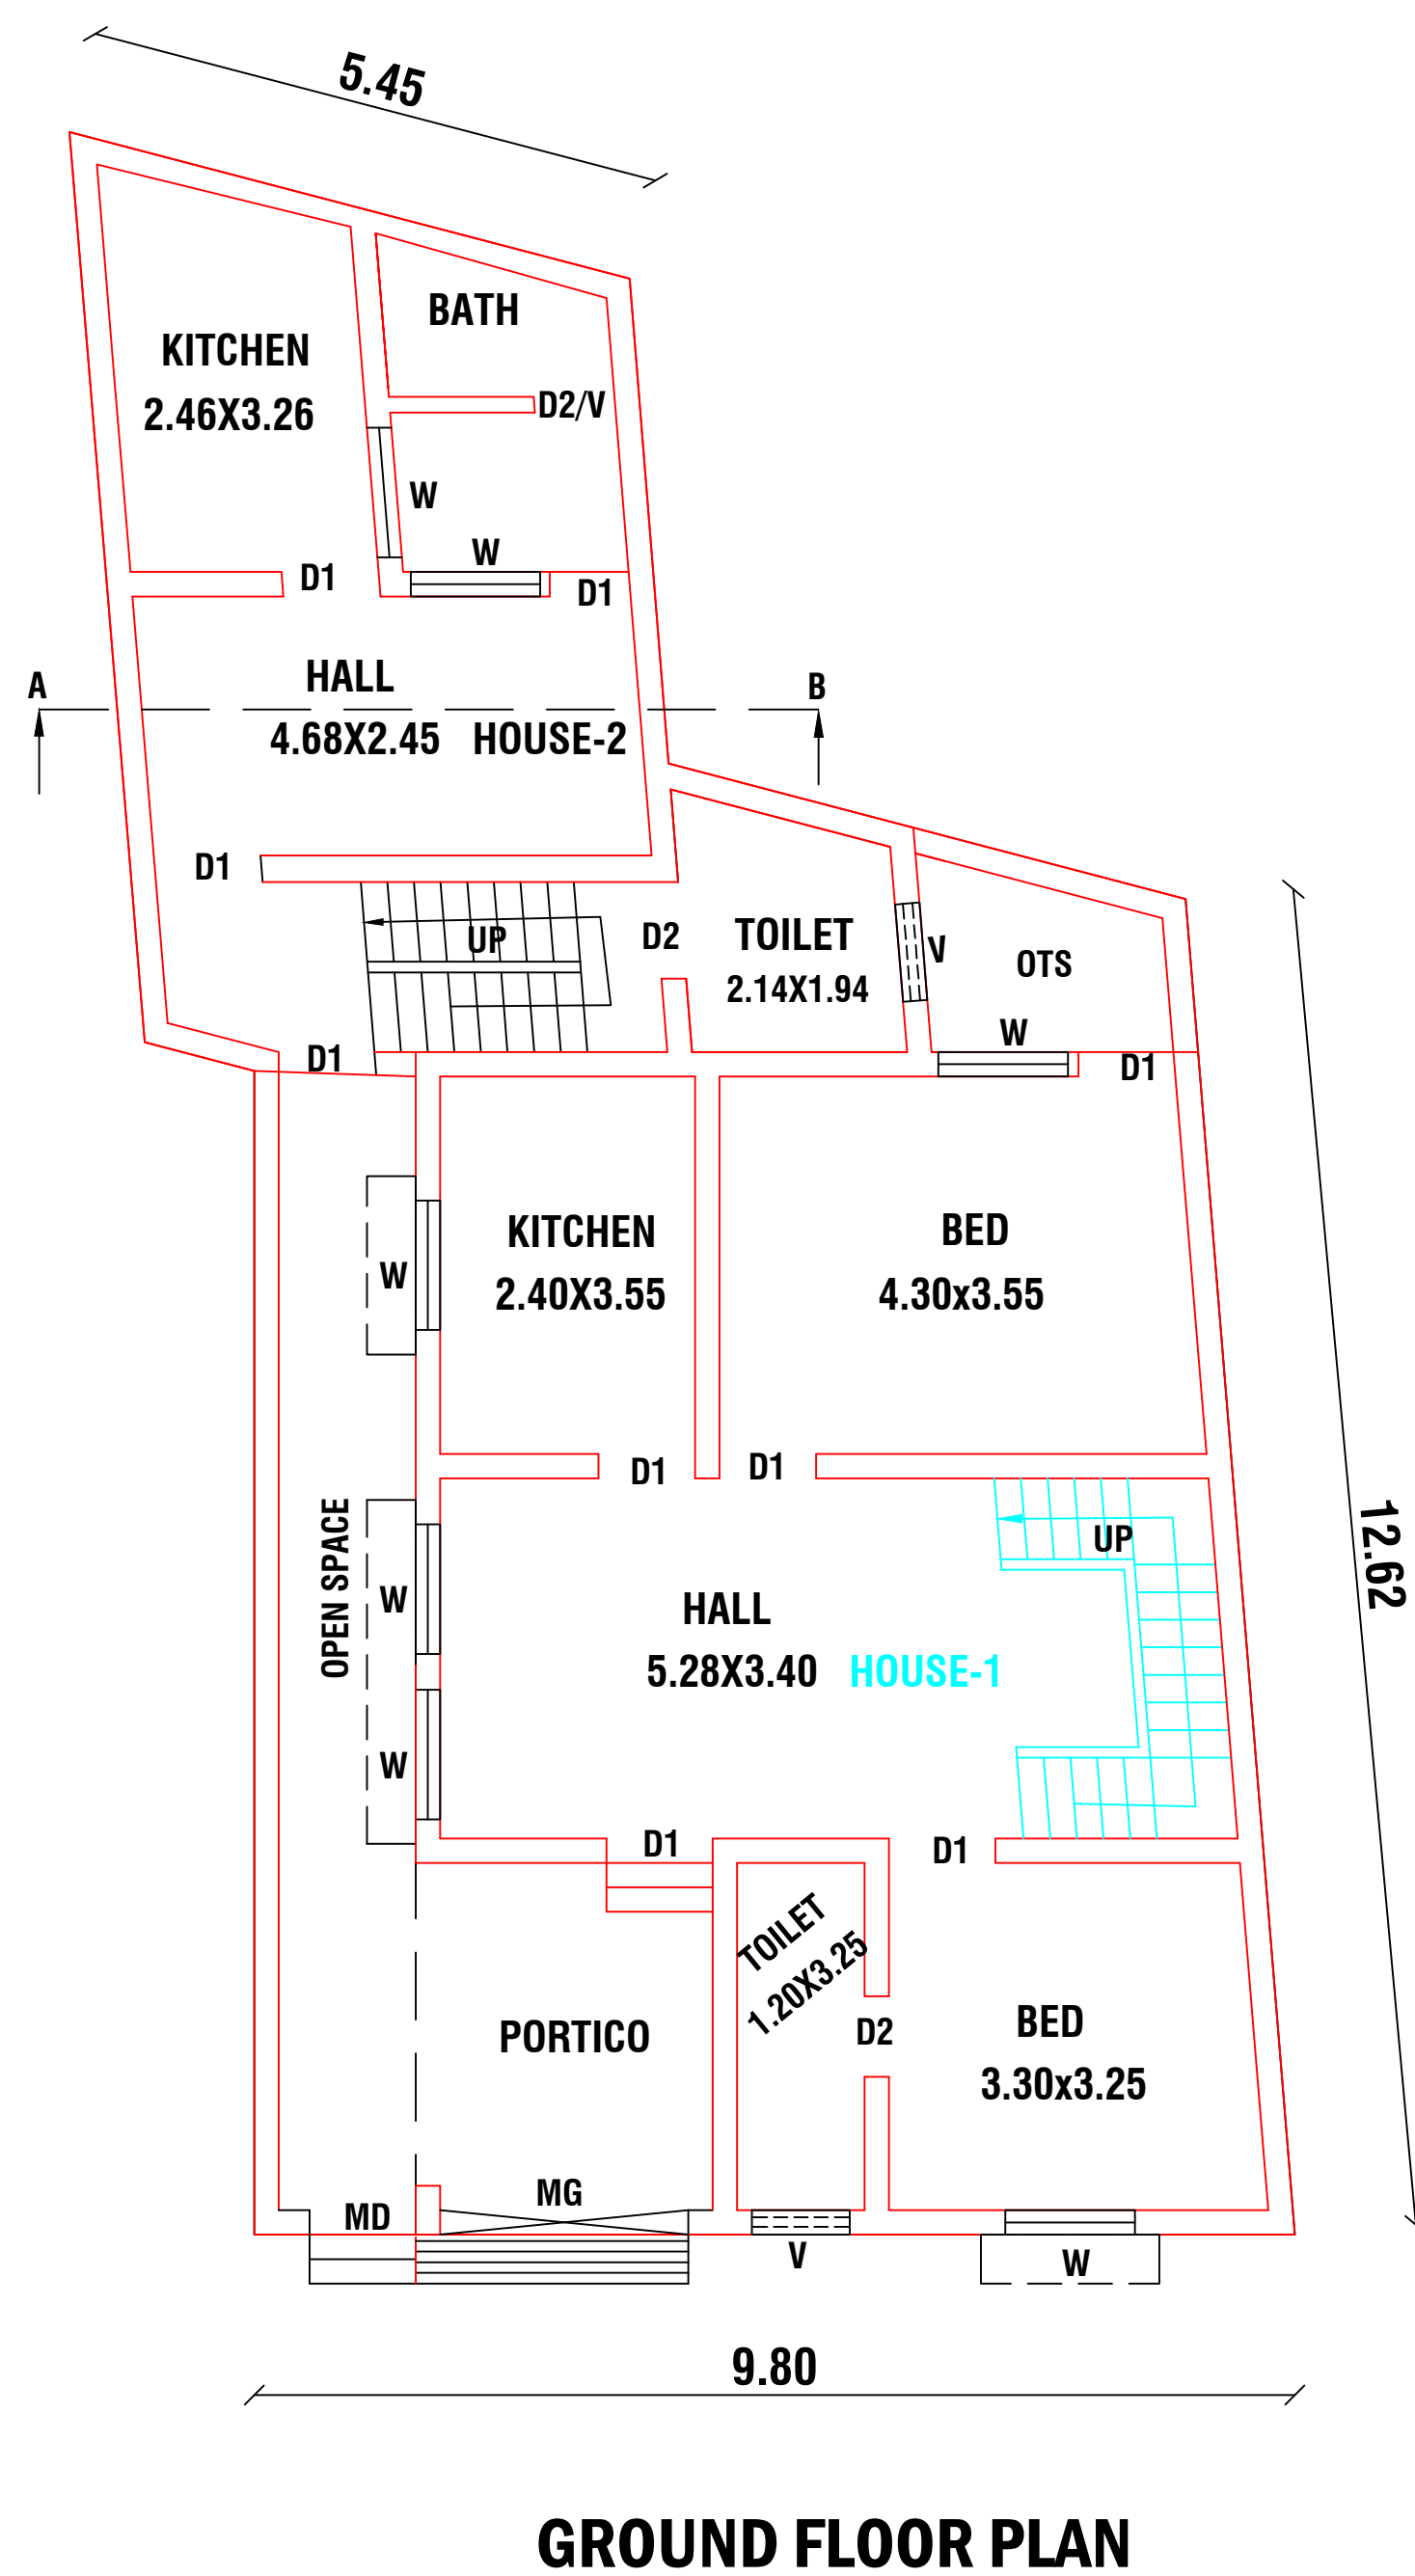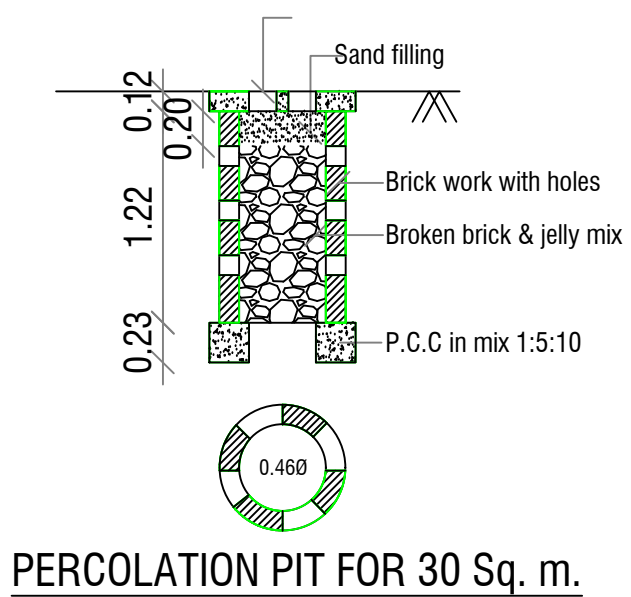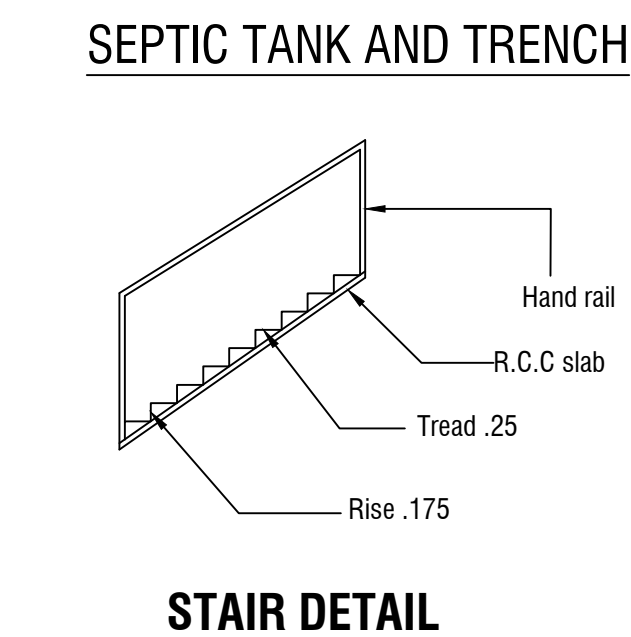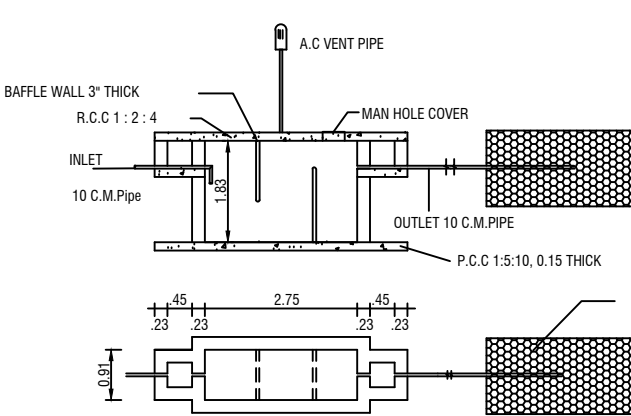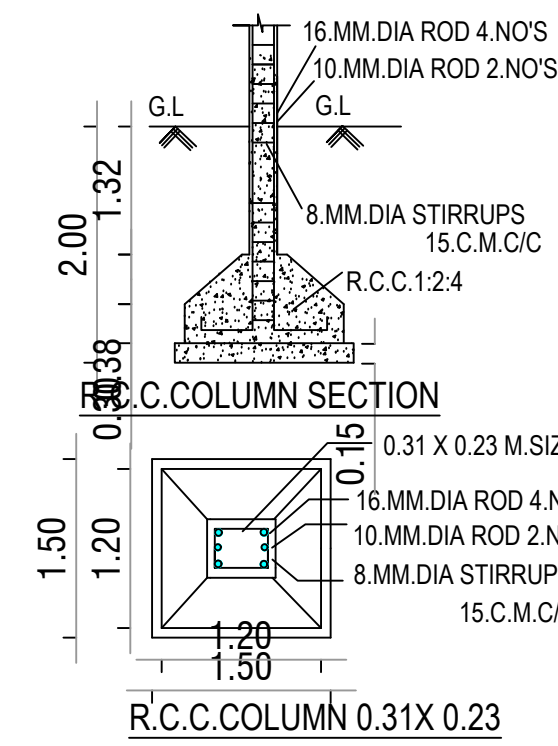

AREA DETAILS:

COLOR CODE		Sq.ft	Sq.m
	SITE AREA	1829.86	170.00
	PRO.GROUND FLOOR		
	HOUSE-1	937.32	87.08
	HOUSE-2	466.51	43.34
	PRO.FIRST FLOOR		
	HOUSE-1	937.32	87.08
	HOUSE-3	407.84	37.89
	TOTAL AREA	2749.00	255.40
ROAD & STREET	OPEN SPACE	426.03	39.58

JOINERY DETAILS

MG	MAIN GATE	2.10x2.10m
MD	MAIN DOOR	1.00x2.10m
D1	DOOR	0.91X2.10m
D2	DOOR	0.76X2.10m
W	WINDOW	1.22X1.83m
W1	WINDOW	0.762X1.83m
V	VENTILATOR	0.91X0.61m

OFFICE USE

APPLICANT

K.Pitchai
K.PITCHAI MOAHIDEEN D.C.E
(REG.ENG- GR III)
15B,SOUTH CAR STREET THENPATHI
GOVERNOR ROAD,PATHAMADAI
CELL:78 68 830 519

REGISTERED ENGINEER