
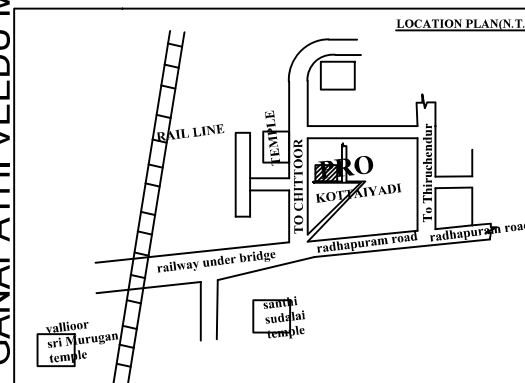
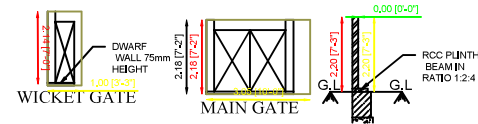
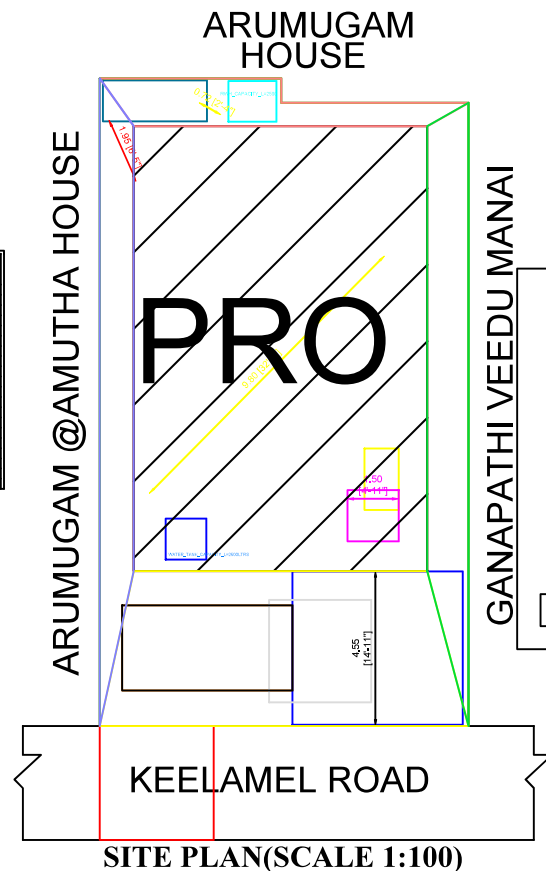
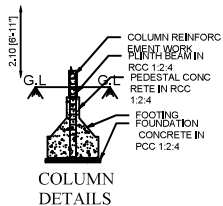
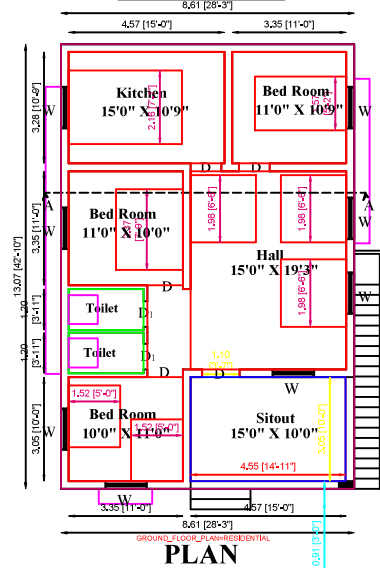


PLAN SHOWING THE PROPOSED CONSTRUCTION OF RCC ROOF RESIDENTIAL HOUSE BUILDING (AFTER DEMOLISHING THE EXISTING BUILDING BEARING DOOR NO:28) IN NATHTHAM SY NO:974, WARD NO:18, AT KOTTAIYADI, VADAKKU VALLIOOR SPECIAL GRADE TOWN PANCHAYAT, RADHAPURAM TALUK, TIRUNELVELI DISTRICT.

OWNER: Mrs. A. SAROJA, W/O. Mr. ANNARAJ.

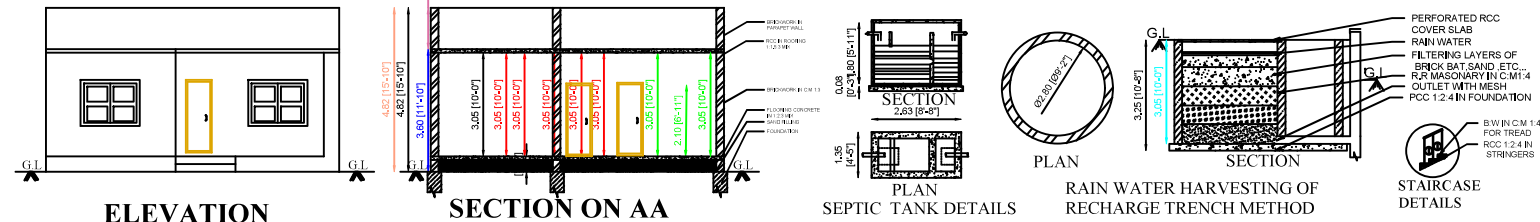

FAMILY/ADULT/CHILDREN DEVELOPMENT AND DESIGN RULES-2009	HEIGHT OF THE BUILDING UPTO 7m,BELOW 9m	SET BACK	REQUIRED	PROVIDED
	WIDTH OF PLOT	FRONT	1.5	4.55
	Continuous Building (areas) (CBA)	SIDE1	1.0	1.00
		SIDE 2	1.0	1.22
		REAR	0	1.00
	RULE NO:35, NON-HIGH RISE			
	BUILDING PARKING ANNEXURE-IV RULE NO:38(4), 39(6)	PARKING	REQUIRED	PROVIDED
		TWO WHEELER SPACE	1	1
		FOUR WHEELER SPACE	1	1

SPECIFICATIONS			
LEGEND		SIZE	
		Width	Depth
D	DOOR	3'-3"	7'-0"
D1	DOOR	2'-6"	7'-0"
W	WINDOW	4'-0"	4'-6"
V	VENTILATOR	3'-0"	3'-0"
REFERENCE		SQ M	SQ FT
SITE AREA		201.95	2173.78
PLINTH AREA		112.54	1211.38
CARPET AREA		91.90	989.21
OPEN SPACE AREA		89.41	962.40

INDEX :	
P	PROPOSED CONSTRUCTION
B	SITE BOUNDARY
R	ROAD / STREET

SIGN.OF APPLICANT :

E.ARUMUGAM,
LICENSED BUILDING SURVEYOR
MOORTHY CONSTRUCTION,
VALLIOOR-627117,
ENGINEER : MOB:9443931234

OFFICE USE :

MOORTHY CONSTRUCTION VALLILOOR TIRUNELVELI 627117