
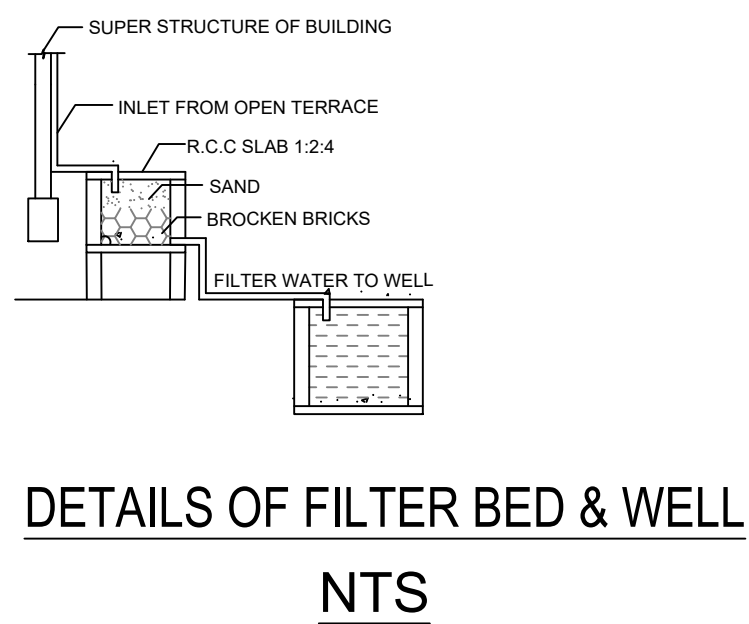
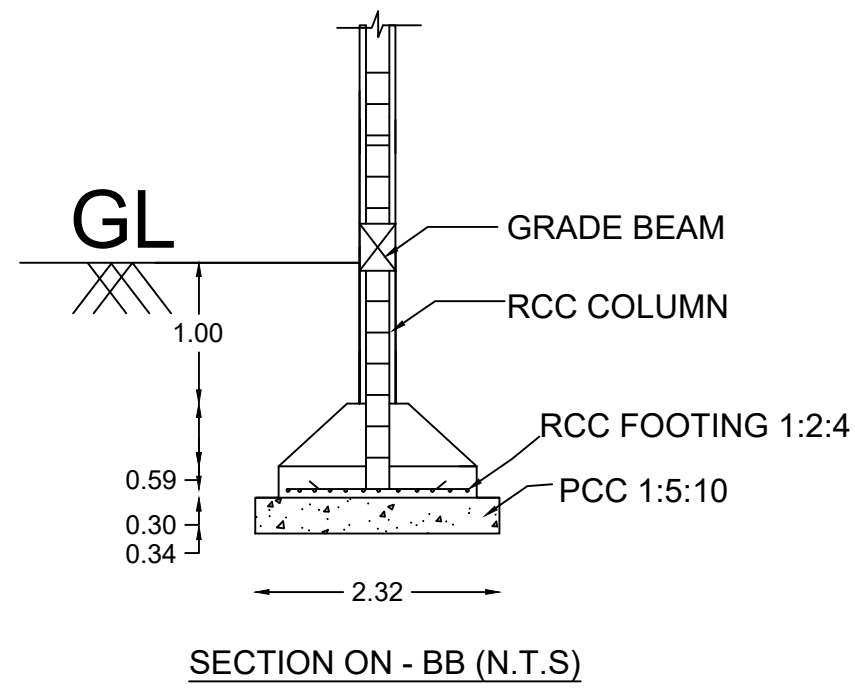
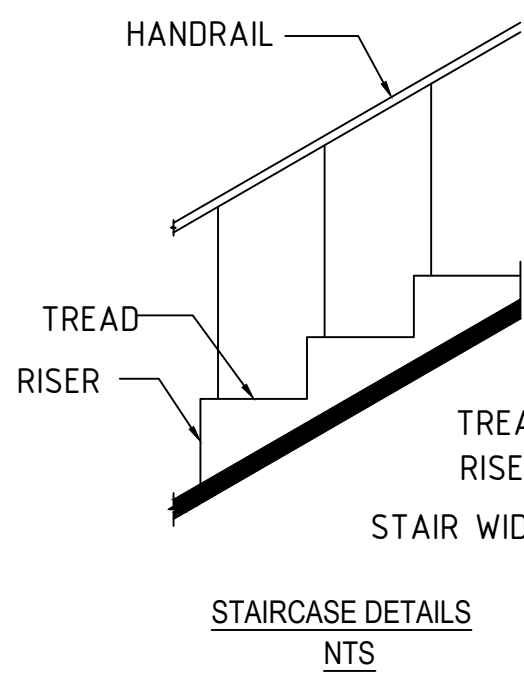
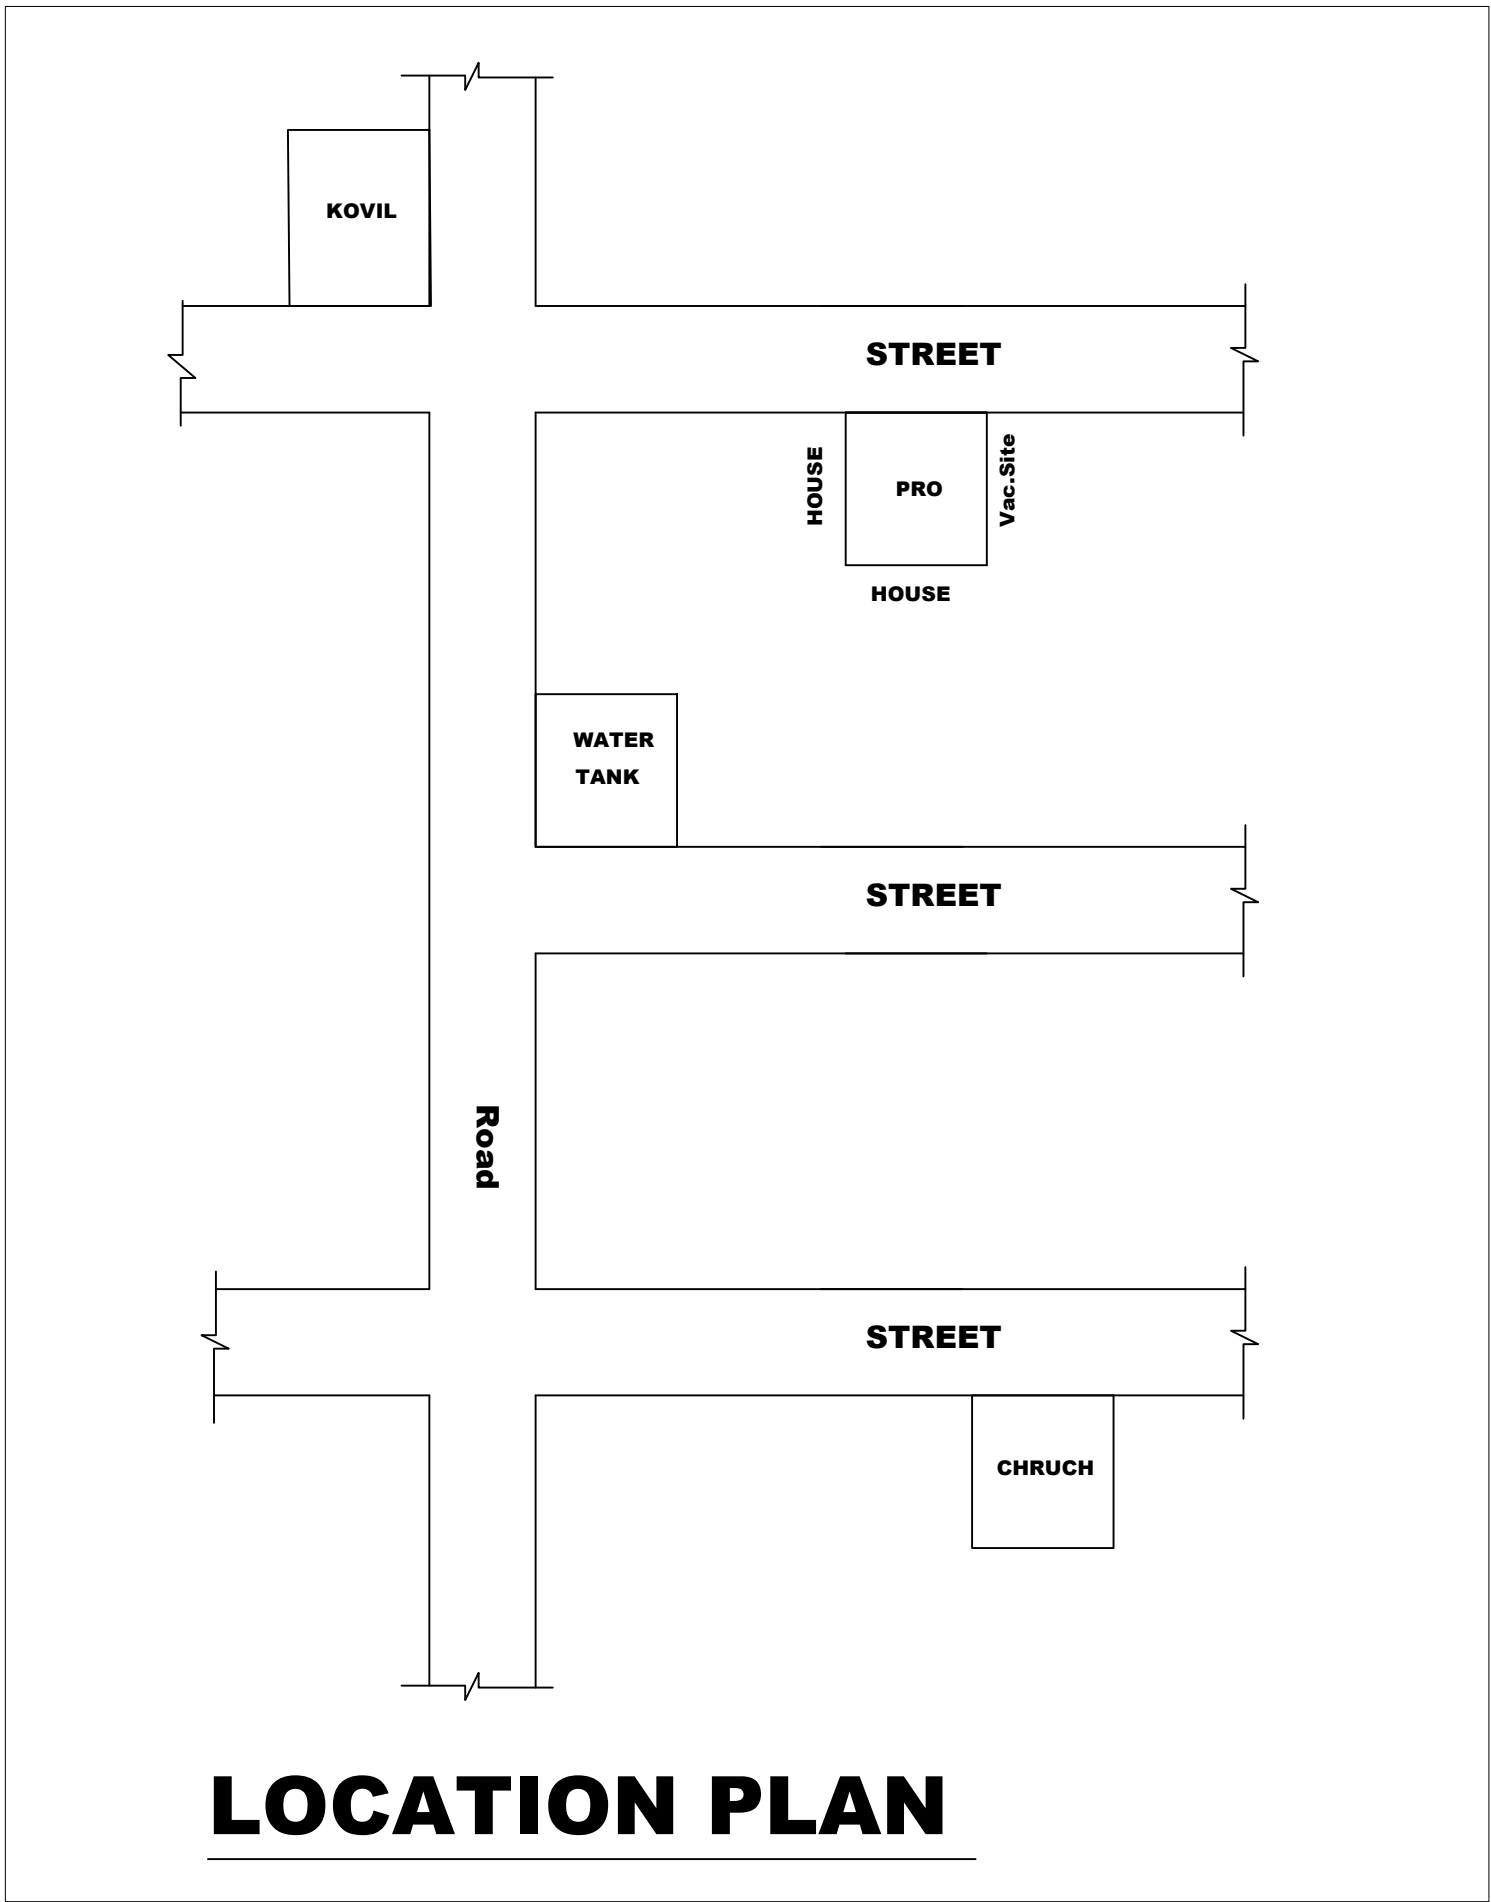
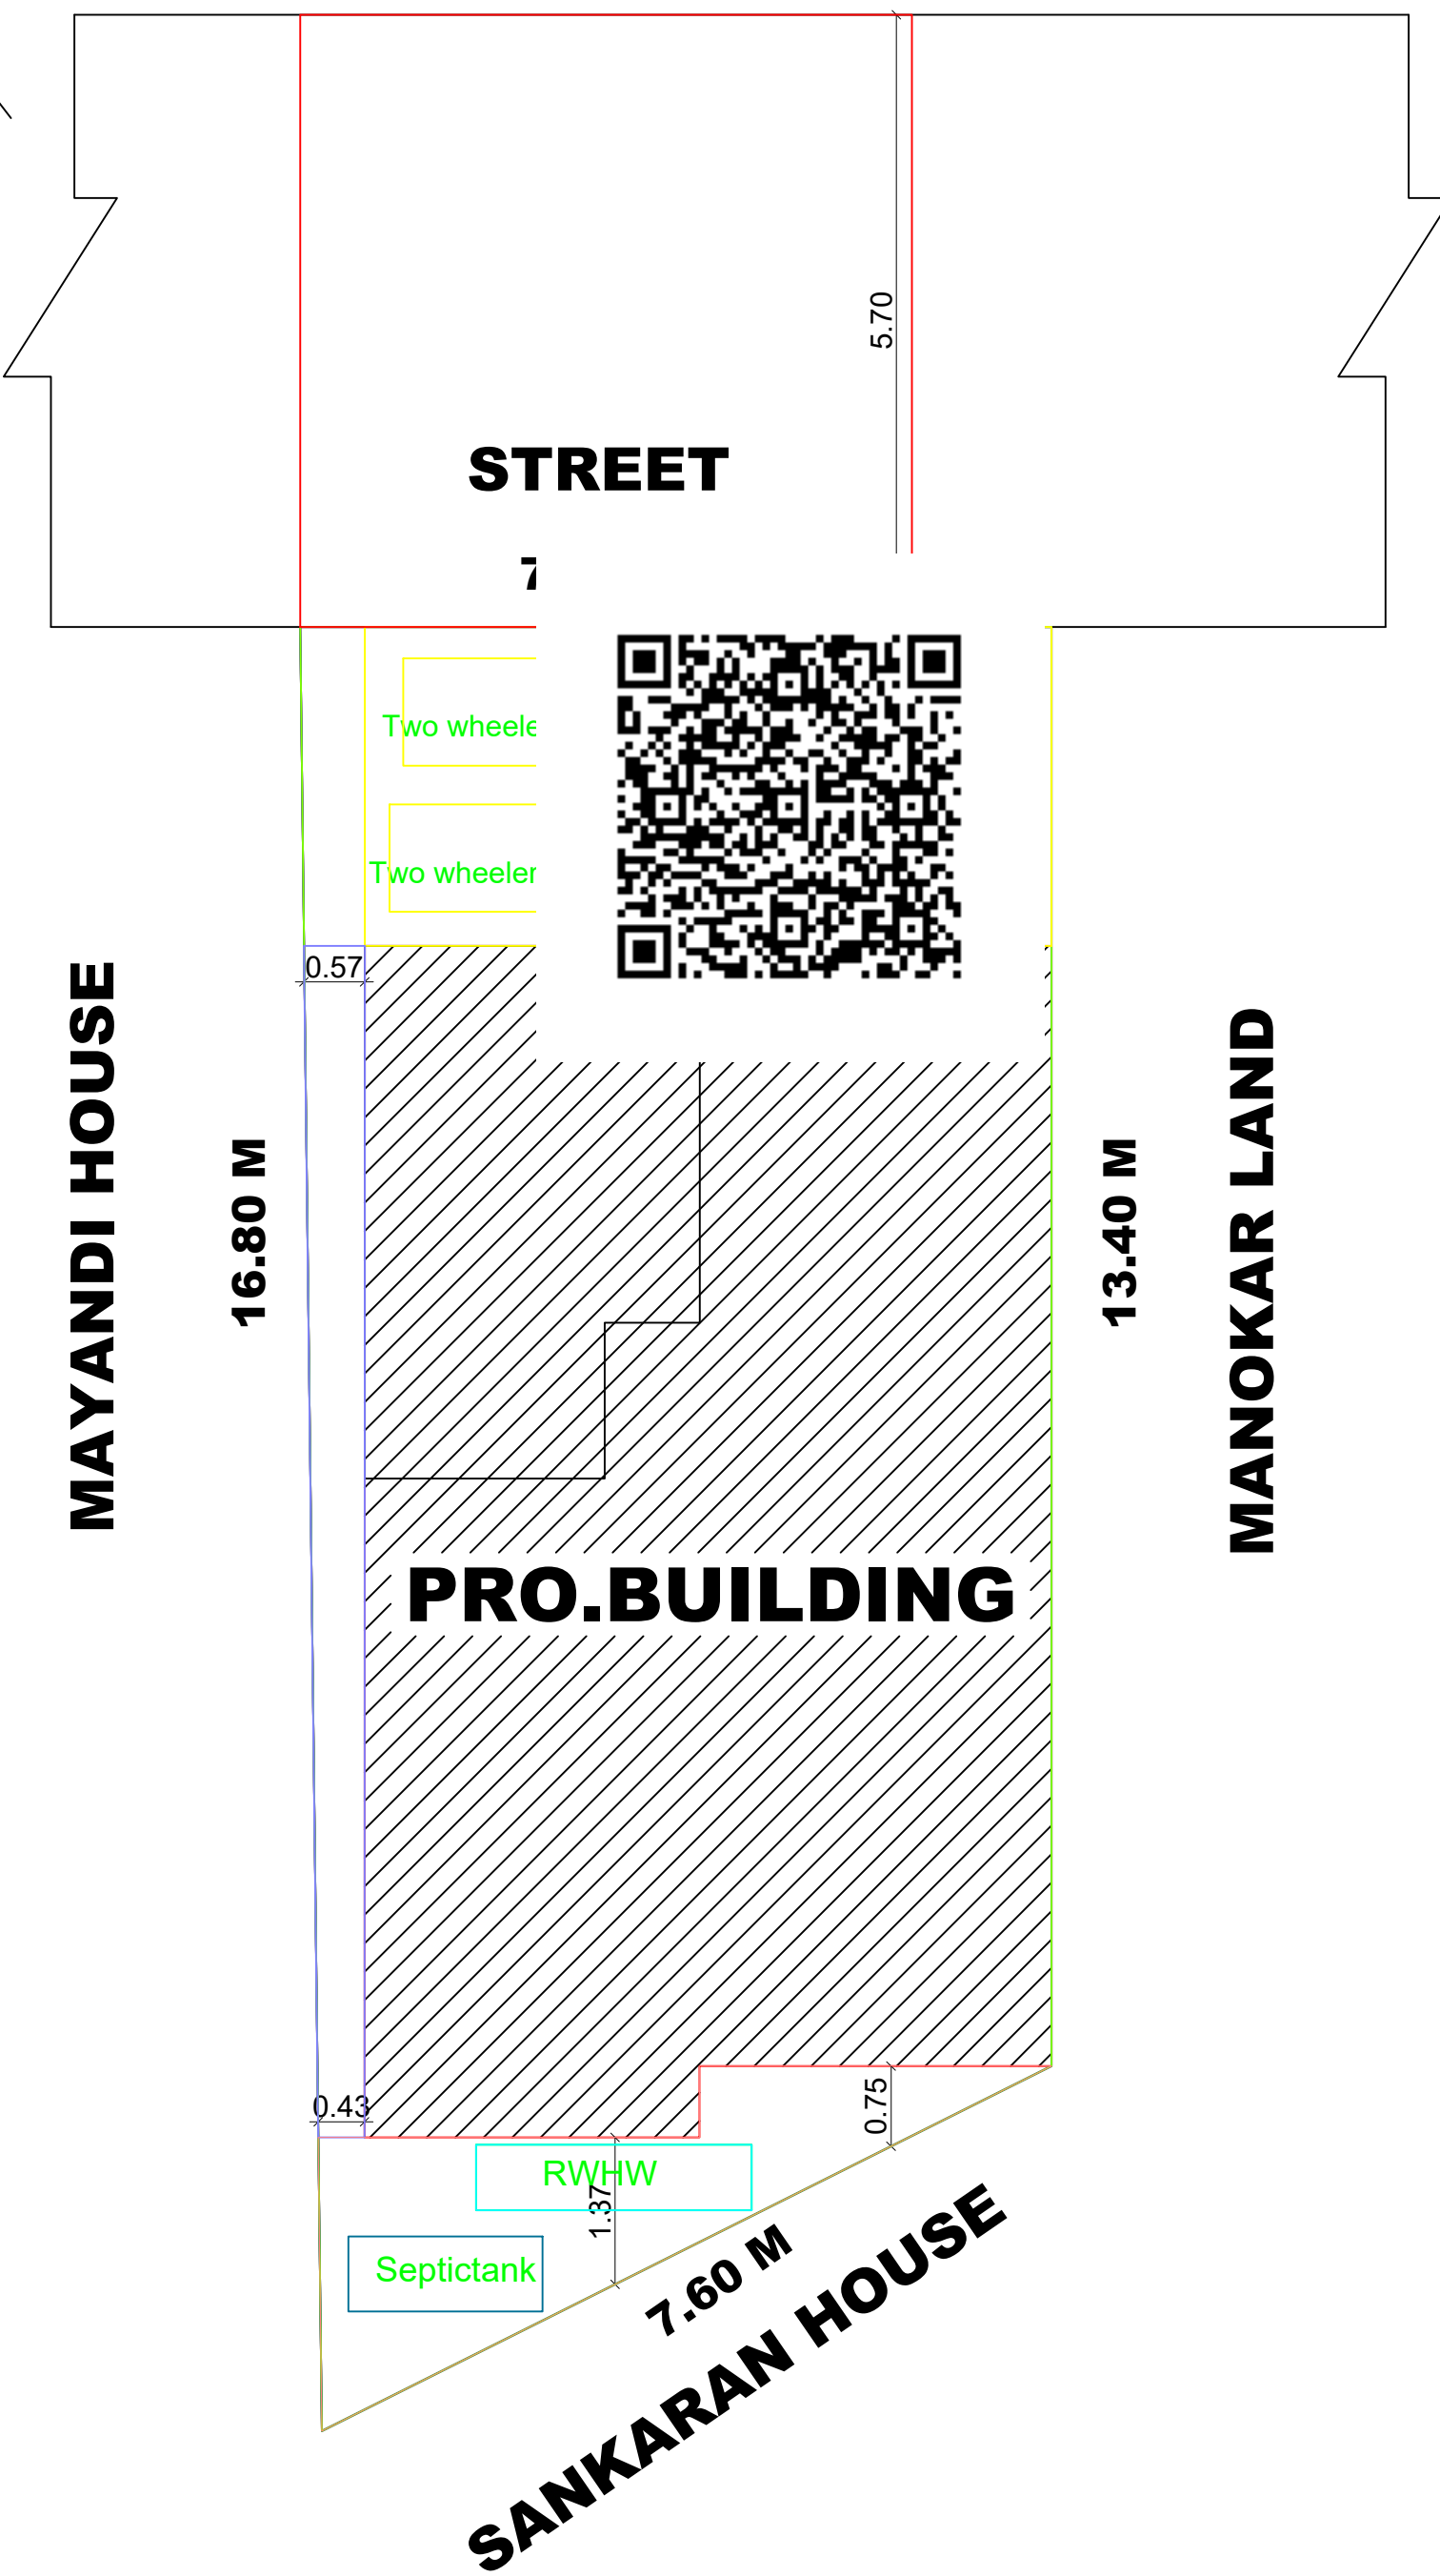
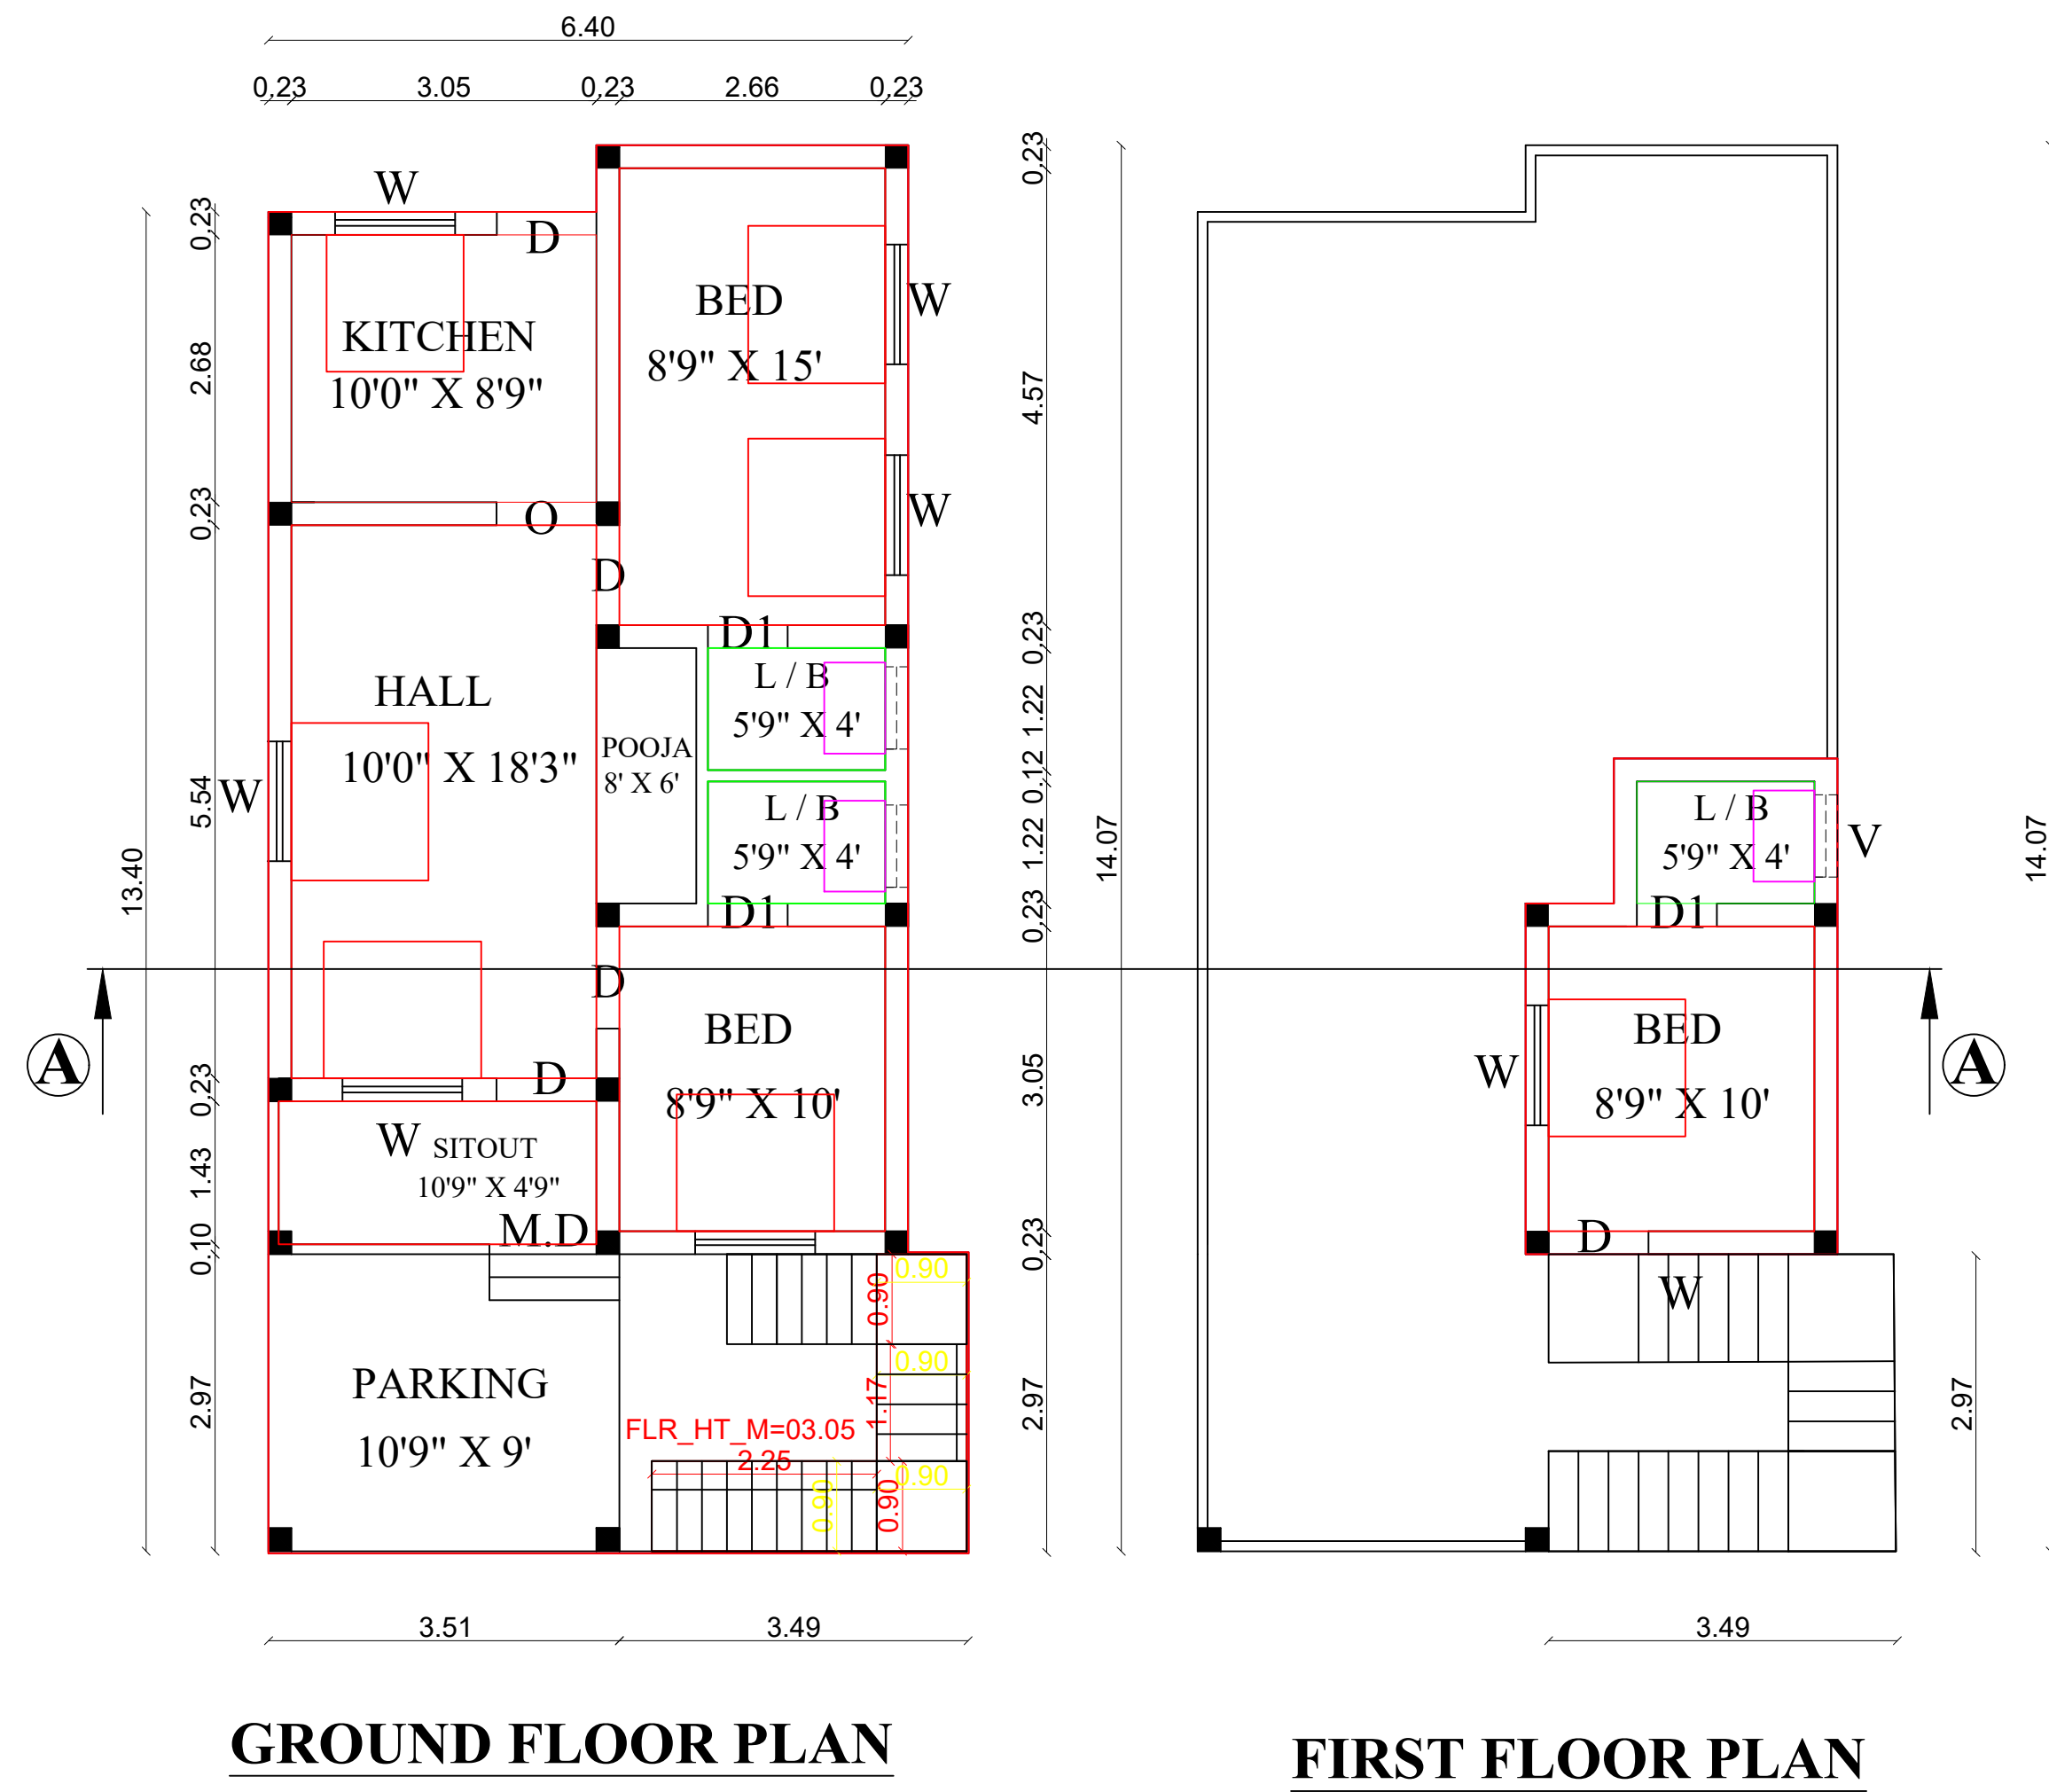


PLAN SHOWING THE PROPOSED CONSTRUCTION OF A GROUND & FIRST FLOOR HOUSES BUILDING IN SY.NO.974 / 22 ,

WARD NO. , KOTTAIYADI , V.VALLIOOR VILLAGE & SPECIAL GRADE TOWN PANCHAYAT , RADHAPURAM TALUK ,

TIRUNELVELI DIST.

APPLICANT : Mr.M.ESAYA RAJA , Mr.CHITHAMBARAM.

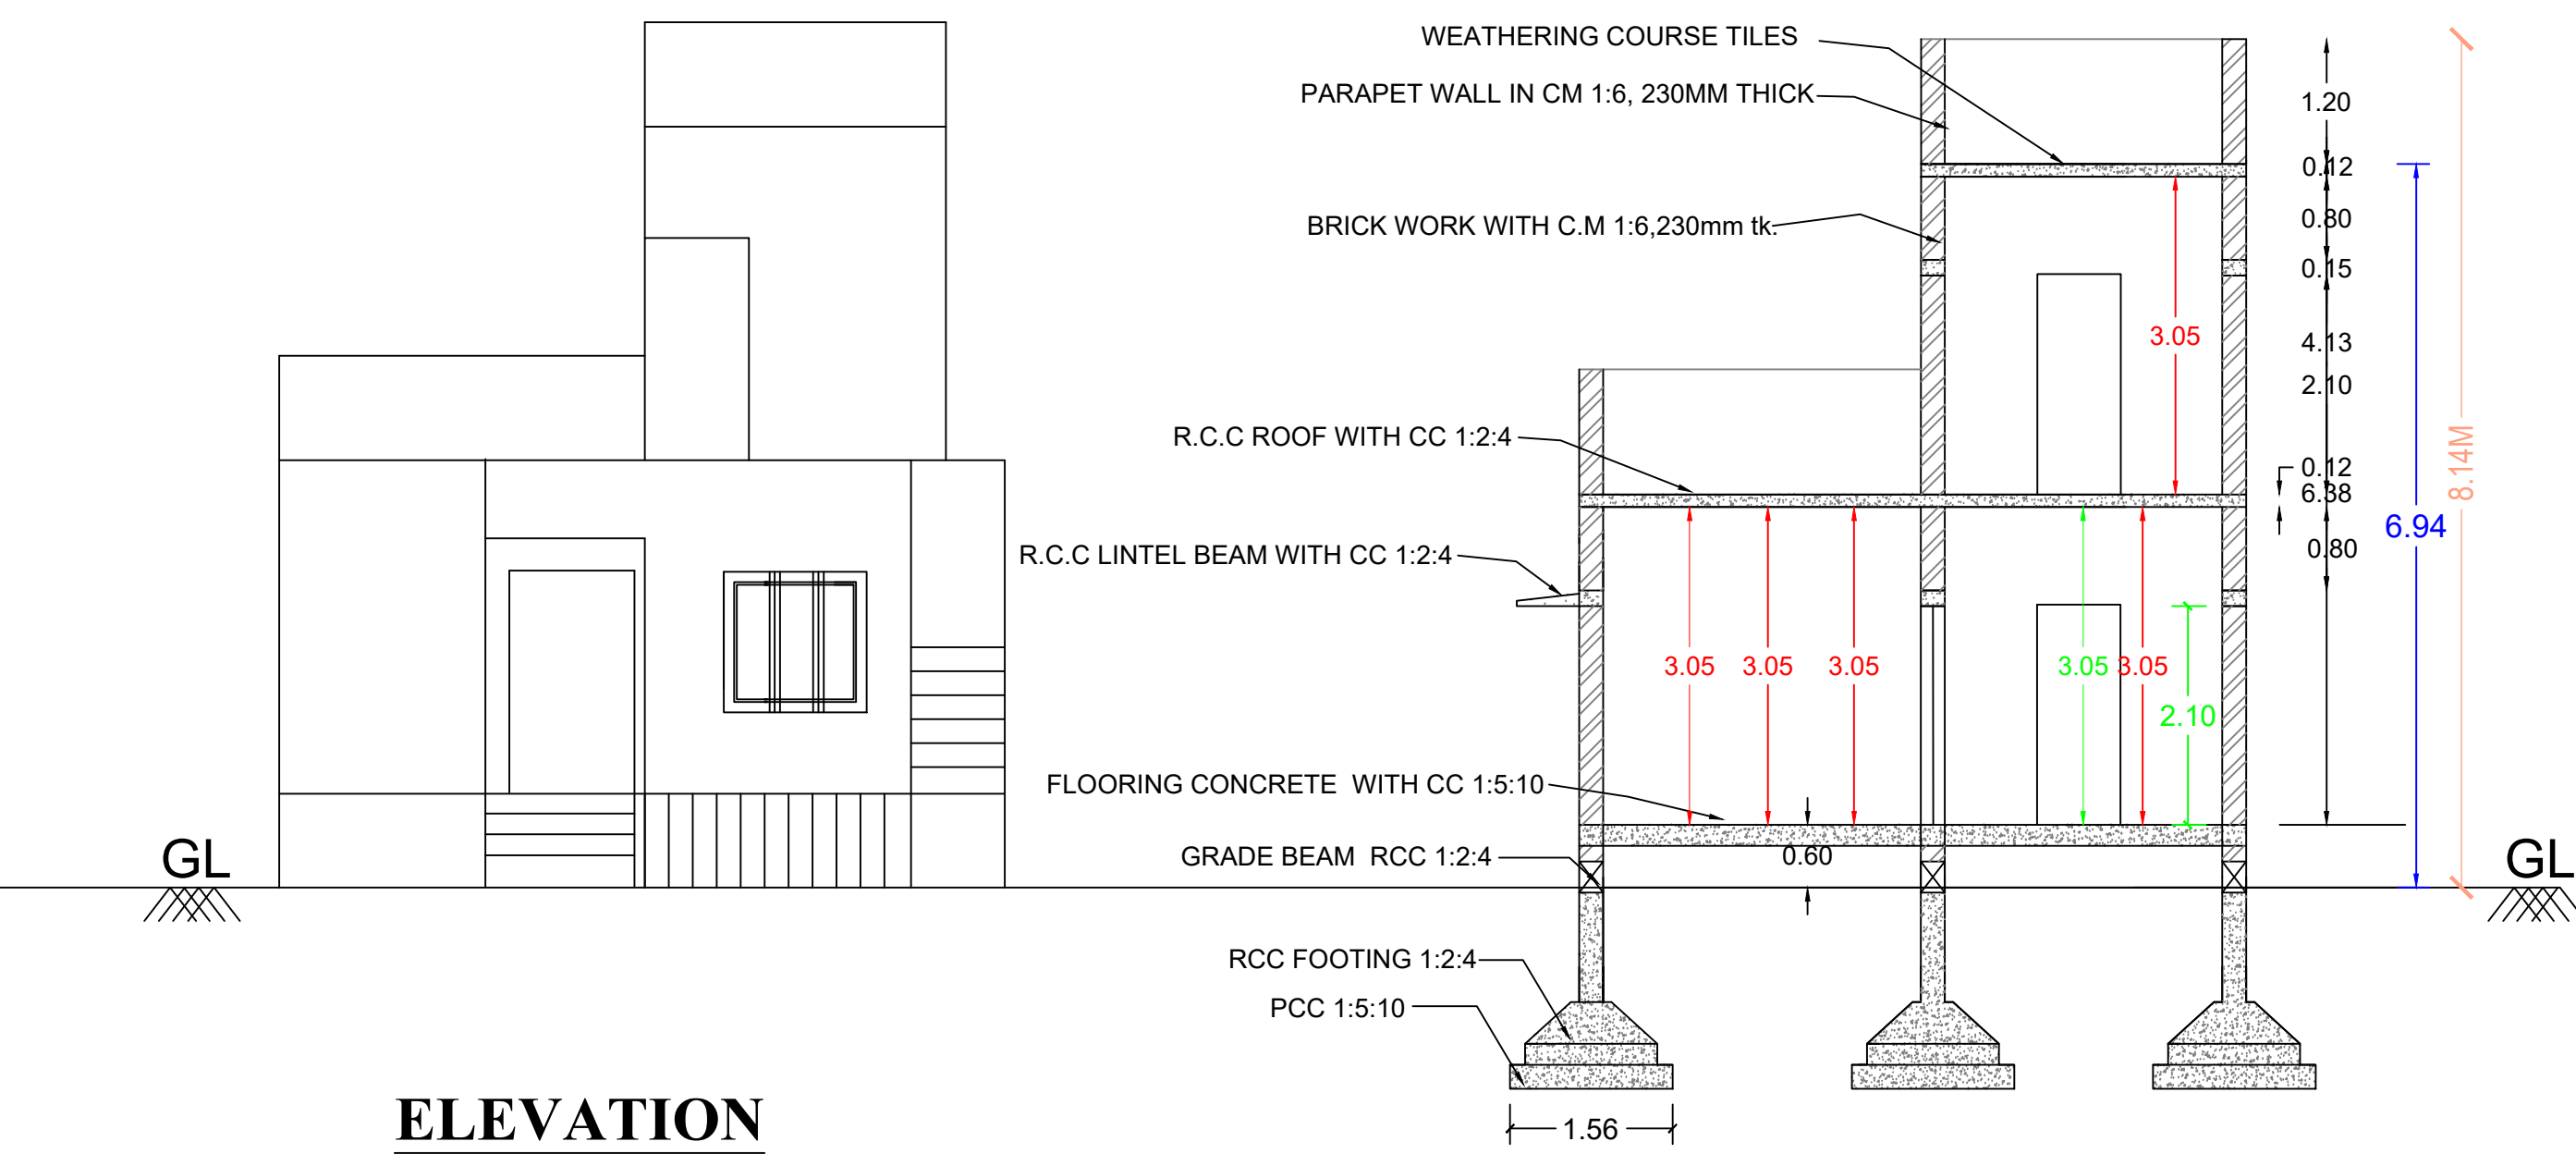

ALL DIMENSIONS ARE IN METER			
AREA STATEMENT		Sq.Mt	Sq.Ft
	APPLICANT SITE	110.23	1186.07
	PROPOSAL G.F AREA (R.C.C ROOF) G.F	89.53	963.34
	PROPOSAL F.F AREA (R.C.C ROOF) F.F	14.19	152.68
TOTAL PROPOSAL AREA		103.72	1116.02
	R O A D		
JOINERY DETAILS			
D	-	WOODEN DOOR	- 0.97 X 2.10 M
D1	-	WOODEN DOOR	- 0.75 X 2.10 M
W	-	WOODEN WINDOW	- 1.37 X 1.37 M
W1	-	WOODEN WINDOW	- 0.90 X 1.37 M
KW	-	KITCHEN WINDOW	- 0.90 X 0.90 M
V	-	VENTILATOR	- 0.60 X 0.60 M
LAND AND BUILDING OWNER			