
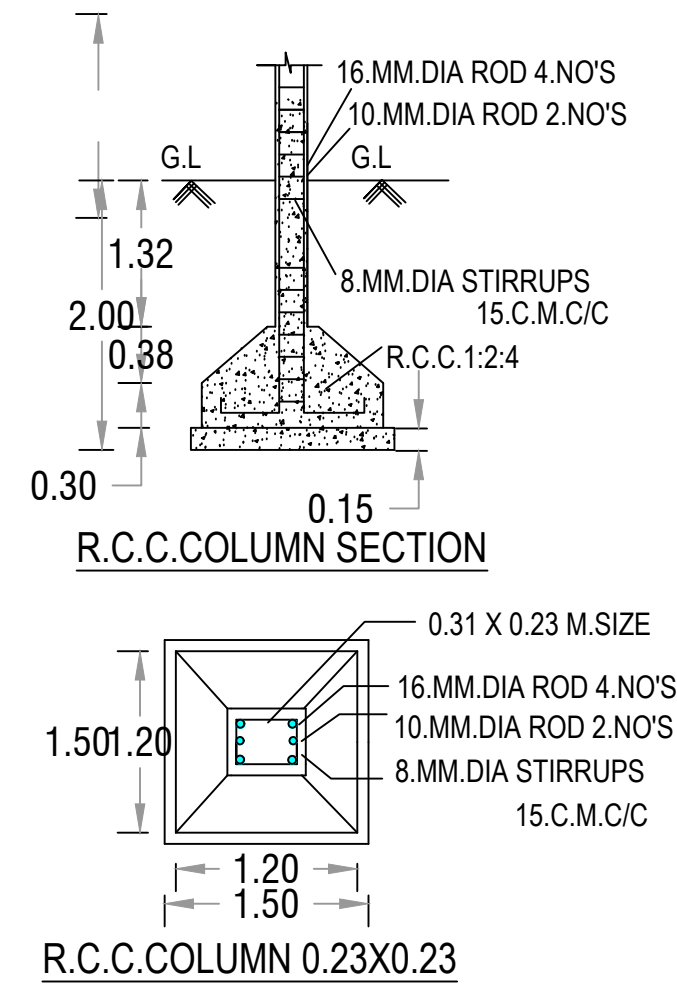
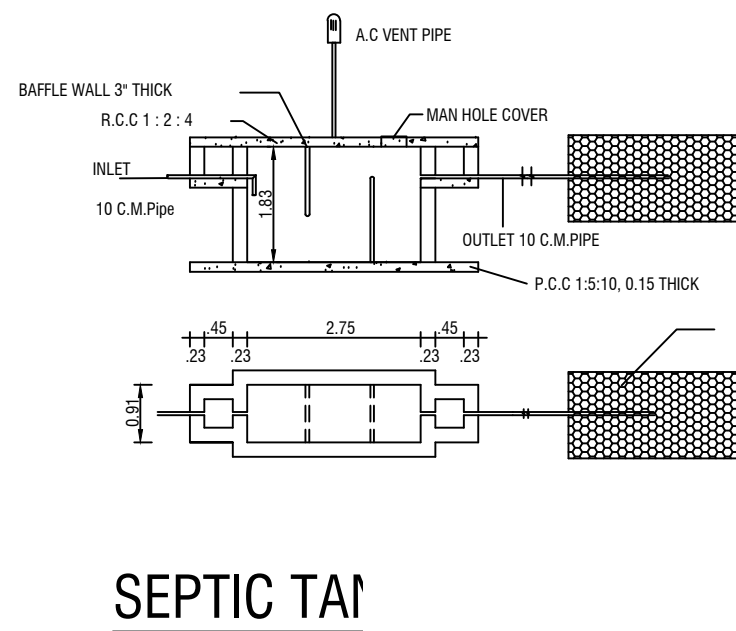
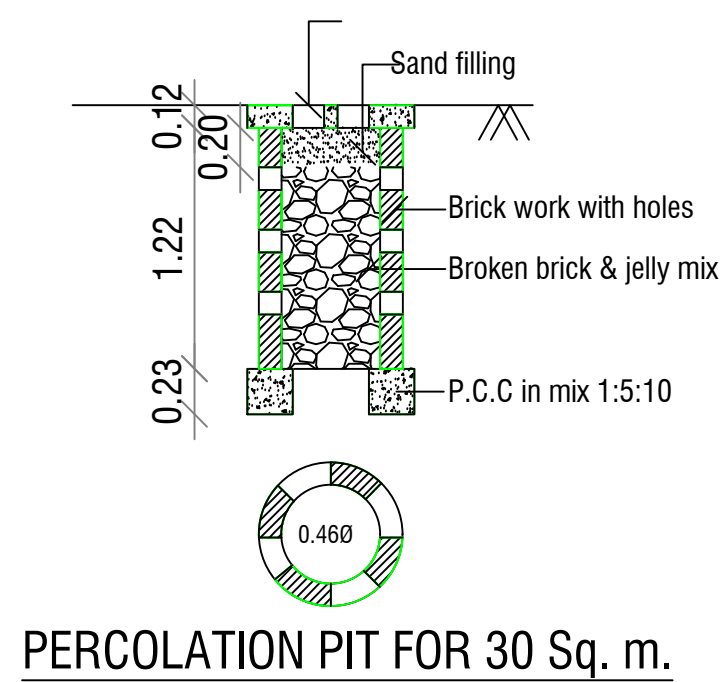
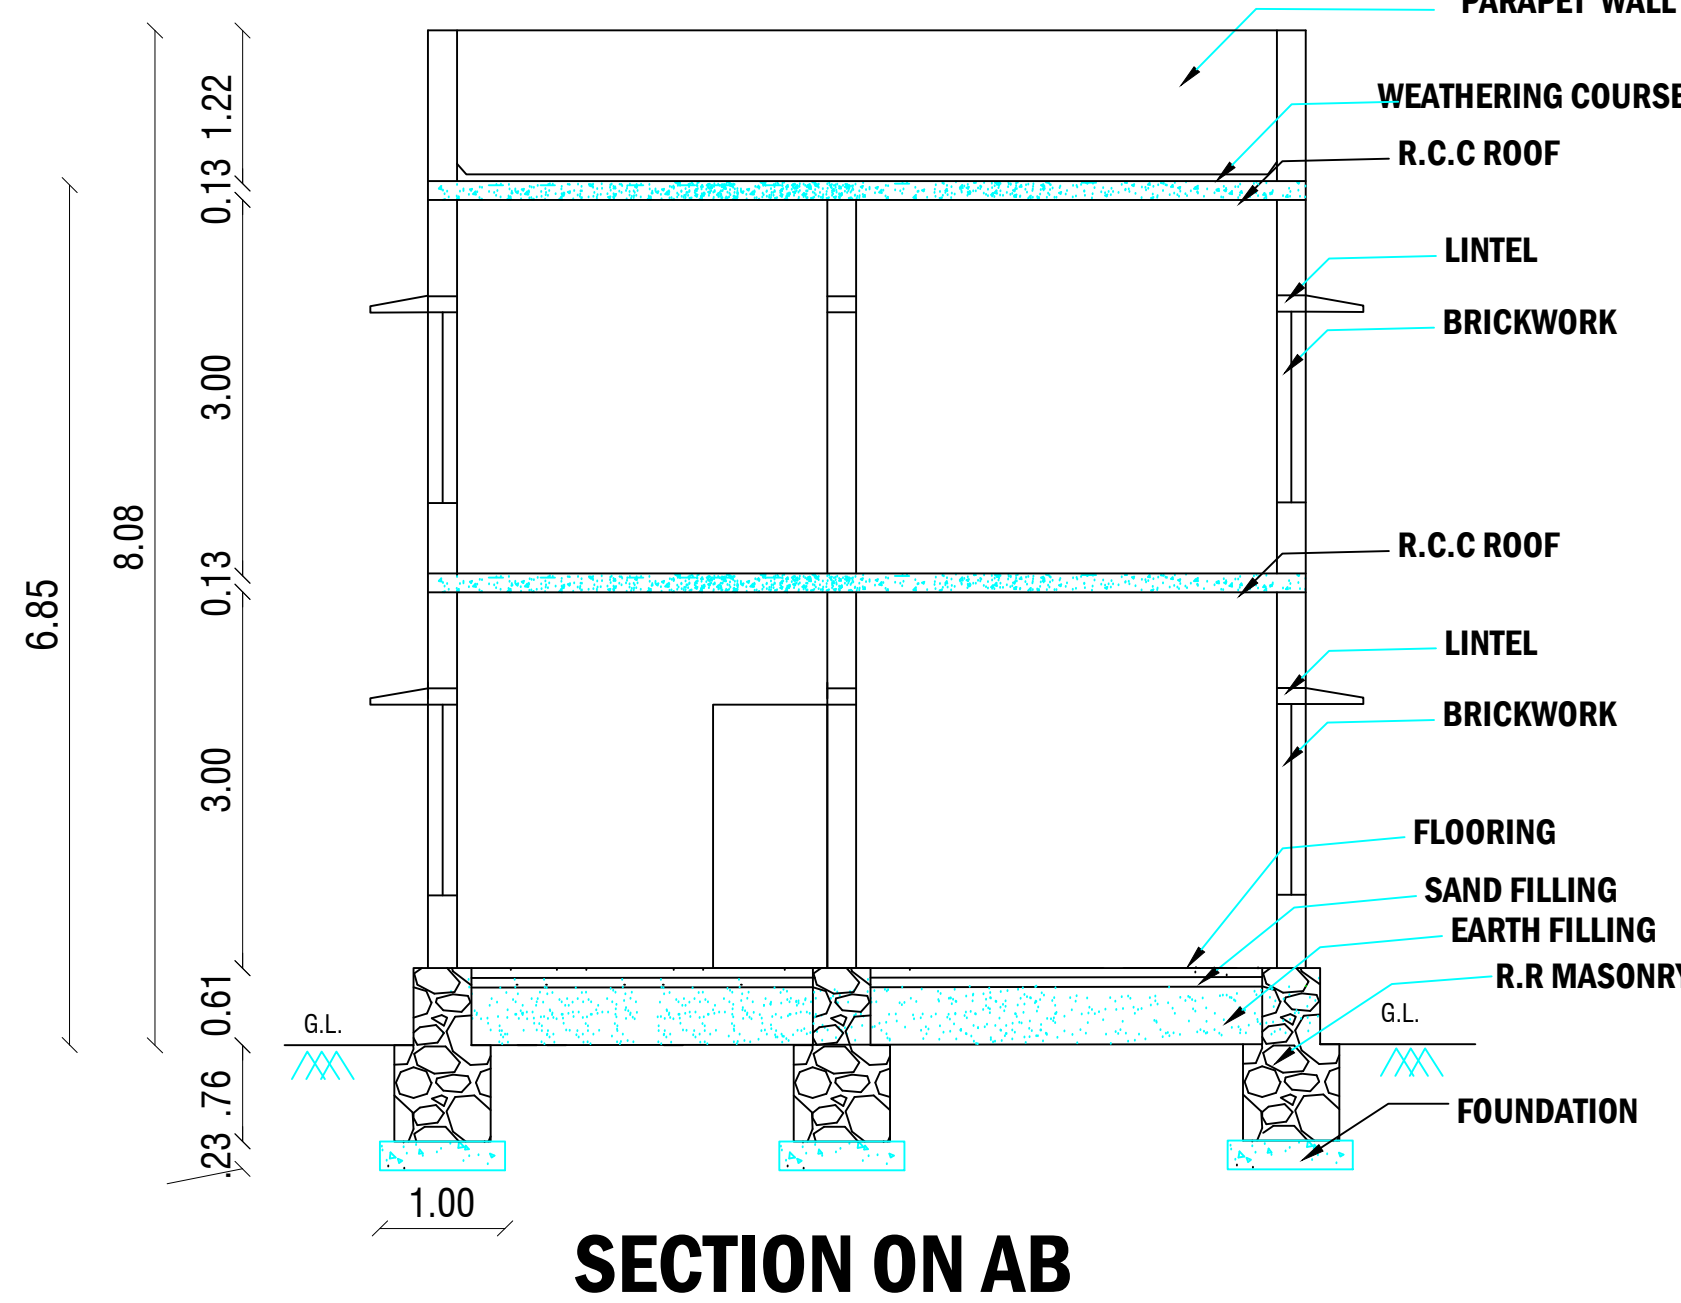


PLAN SHOWING THE PROPOSED ADDITIONAL CONSTRUCTION OF GROUND FLOOR AND FIRST FLOOR IN EXG.HOUSE BUILDING OF DOOR NO:42G, S.NO:176/1,2,3 &PLOT NO:17 AT "AHMED MARAIKAYAR STREET"(NEW AL-MASS CITY),Ward:15 OF KESAVASAMUTHIRUM VILLAGE AND PATHAMADAI TOWN PANCHAYATH, CHERANMAHADEVI TALUK,TIRUNELVELI DISTRICT. APPROVED LAYOUT NO:4/2013

NAME OF THE APPLICANTS: 1.Mr P.ALIHASSAN (S/o) PACKIR MOHIDEEN

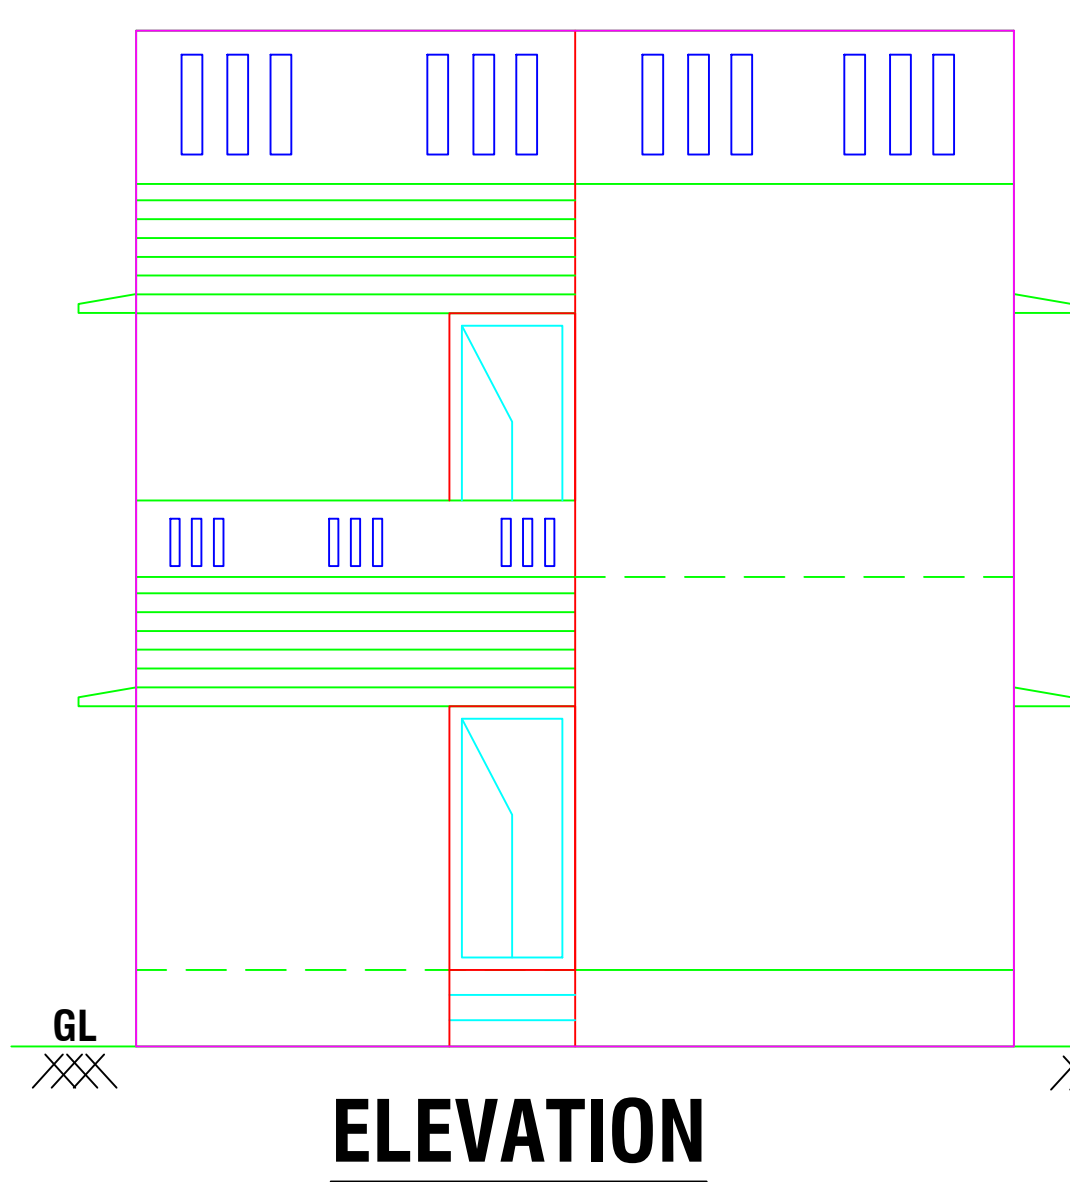






- NOTE:
- ALL DIMENSIONS ARE IN M,SCALE 1:100
 - RAIN WATER HARVESTING TO BE PROVIDED
 - PERCOLATION PIT TO BE PROVIDED

S.T SEPTIC TANK
Rwh RAIN WATER HARVESTING

FOUR WHEELER PARKING SIZE =2.50X5.00m

JOINERY DETAILS :

MD	DOOR	1.00 x 2.10m
D1	DOOR	0.91 x 2.10m
D2	DOOR	0.75 x 2.10m
W	WINDOW	1.22 x 1.52m
V	VENTILATOR	0.91 x 0.61m

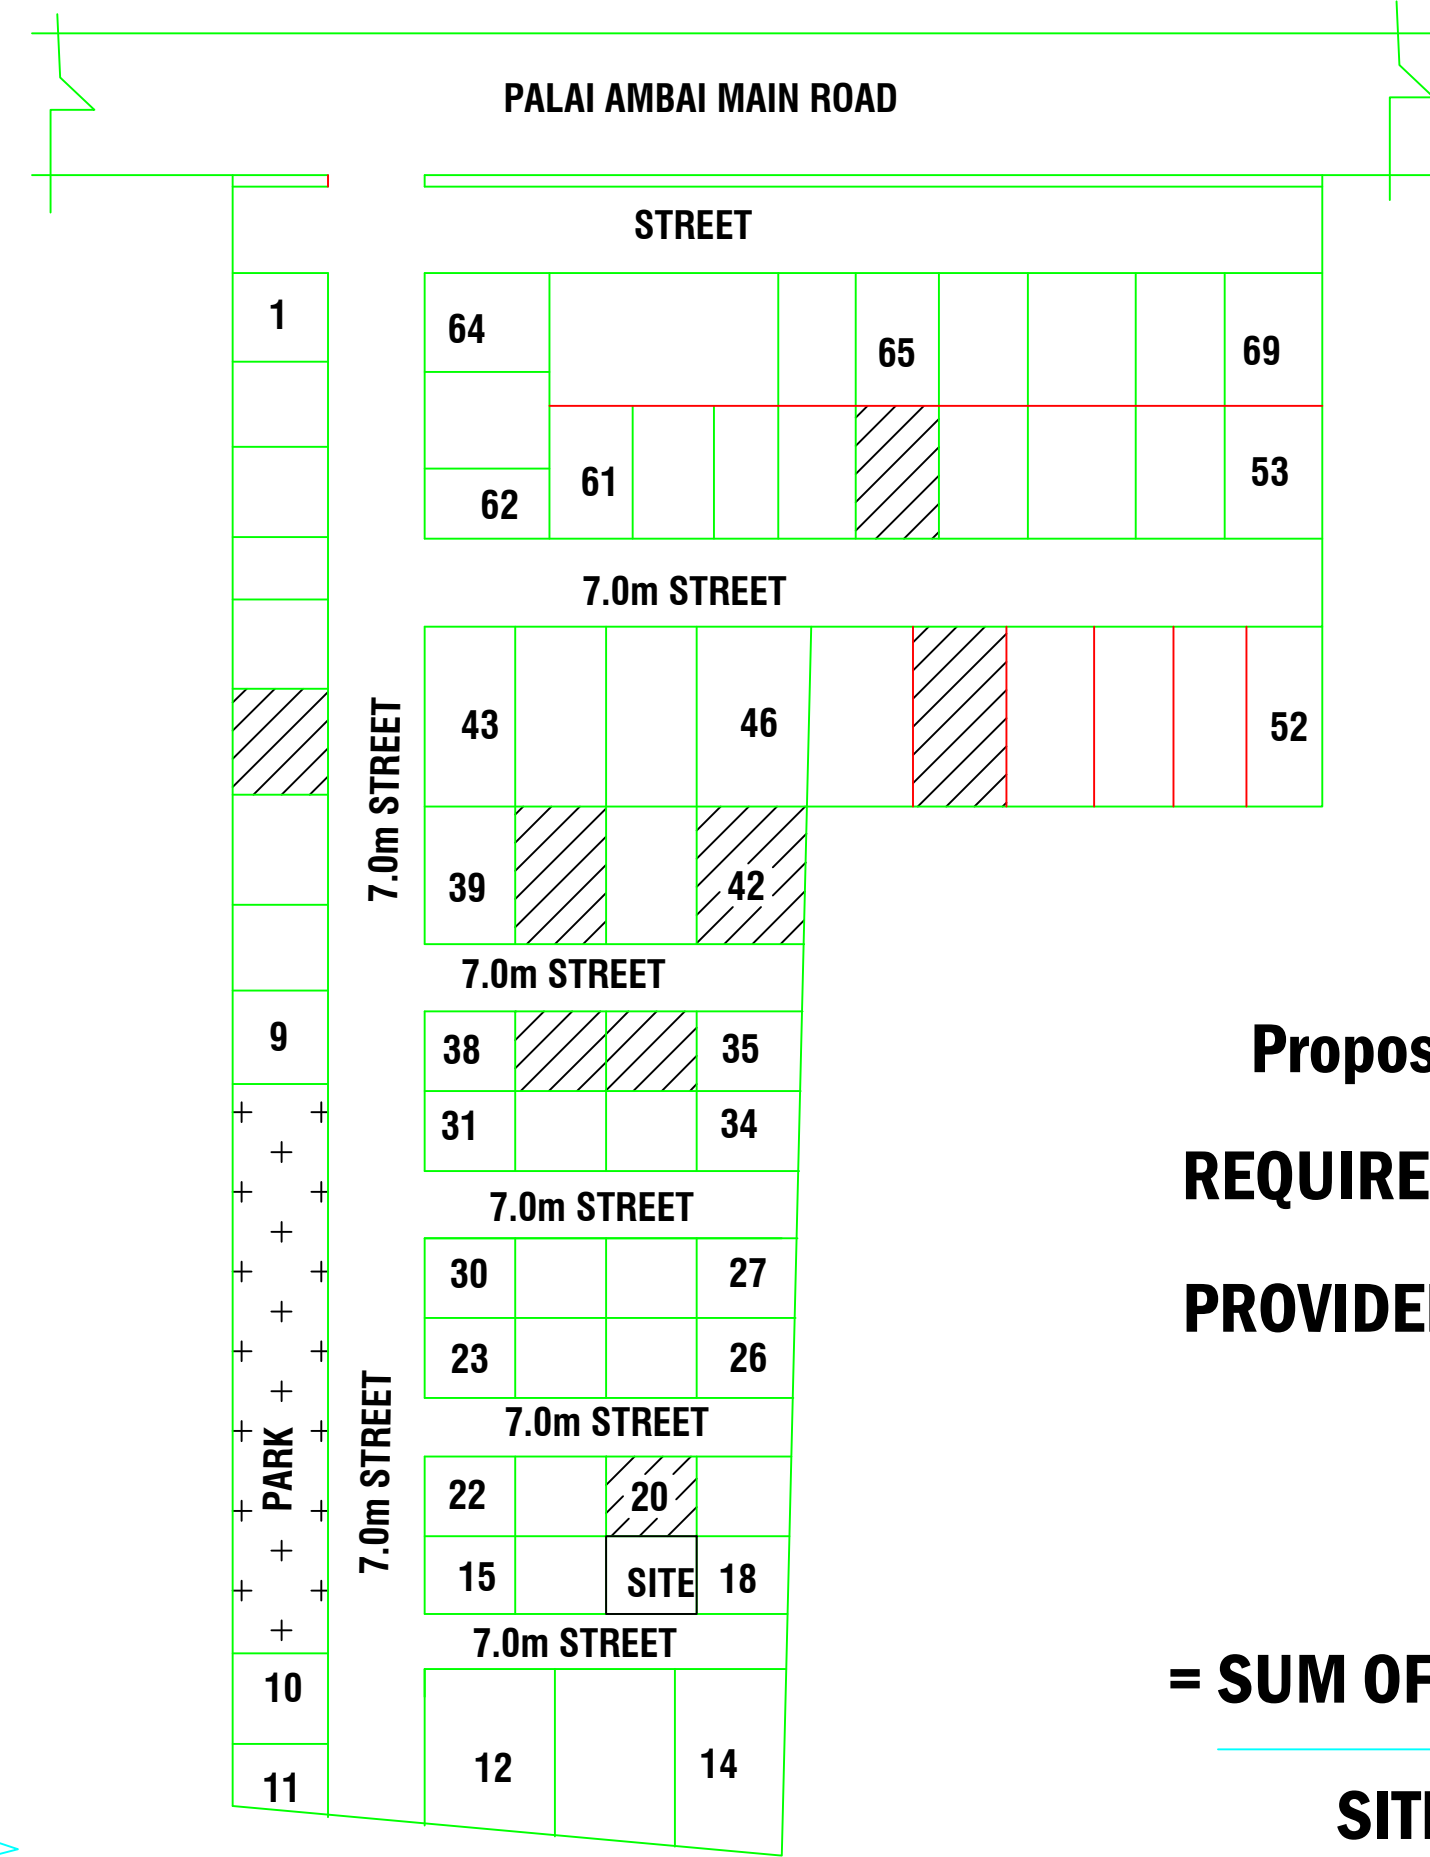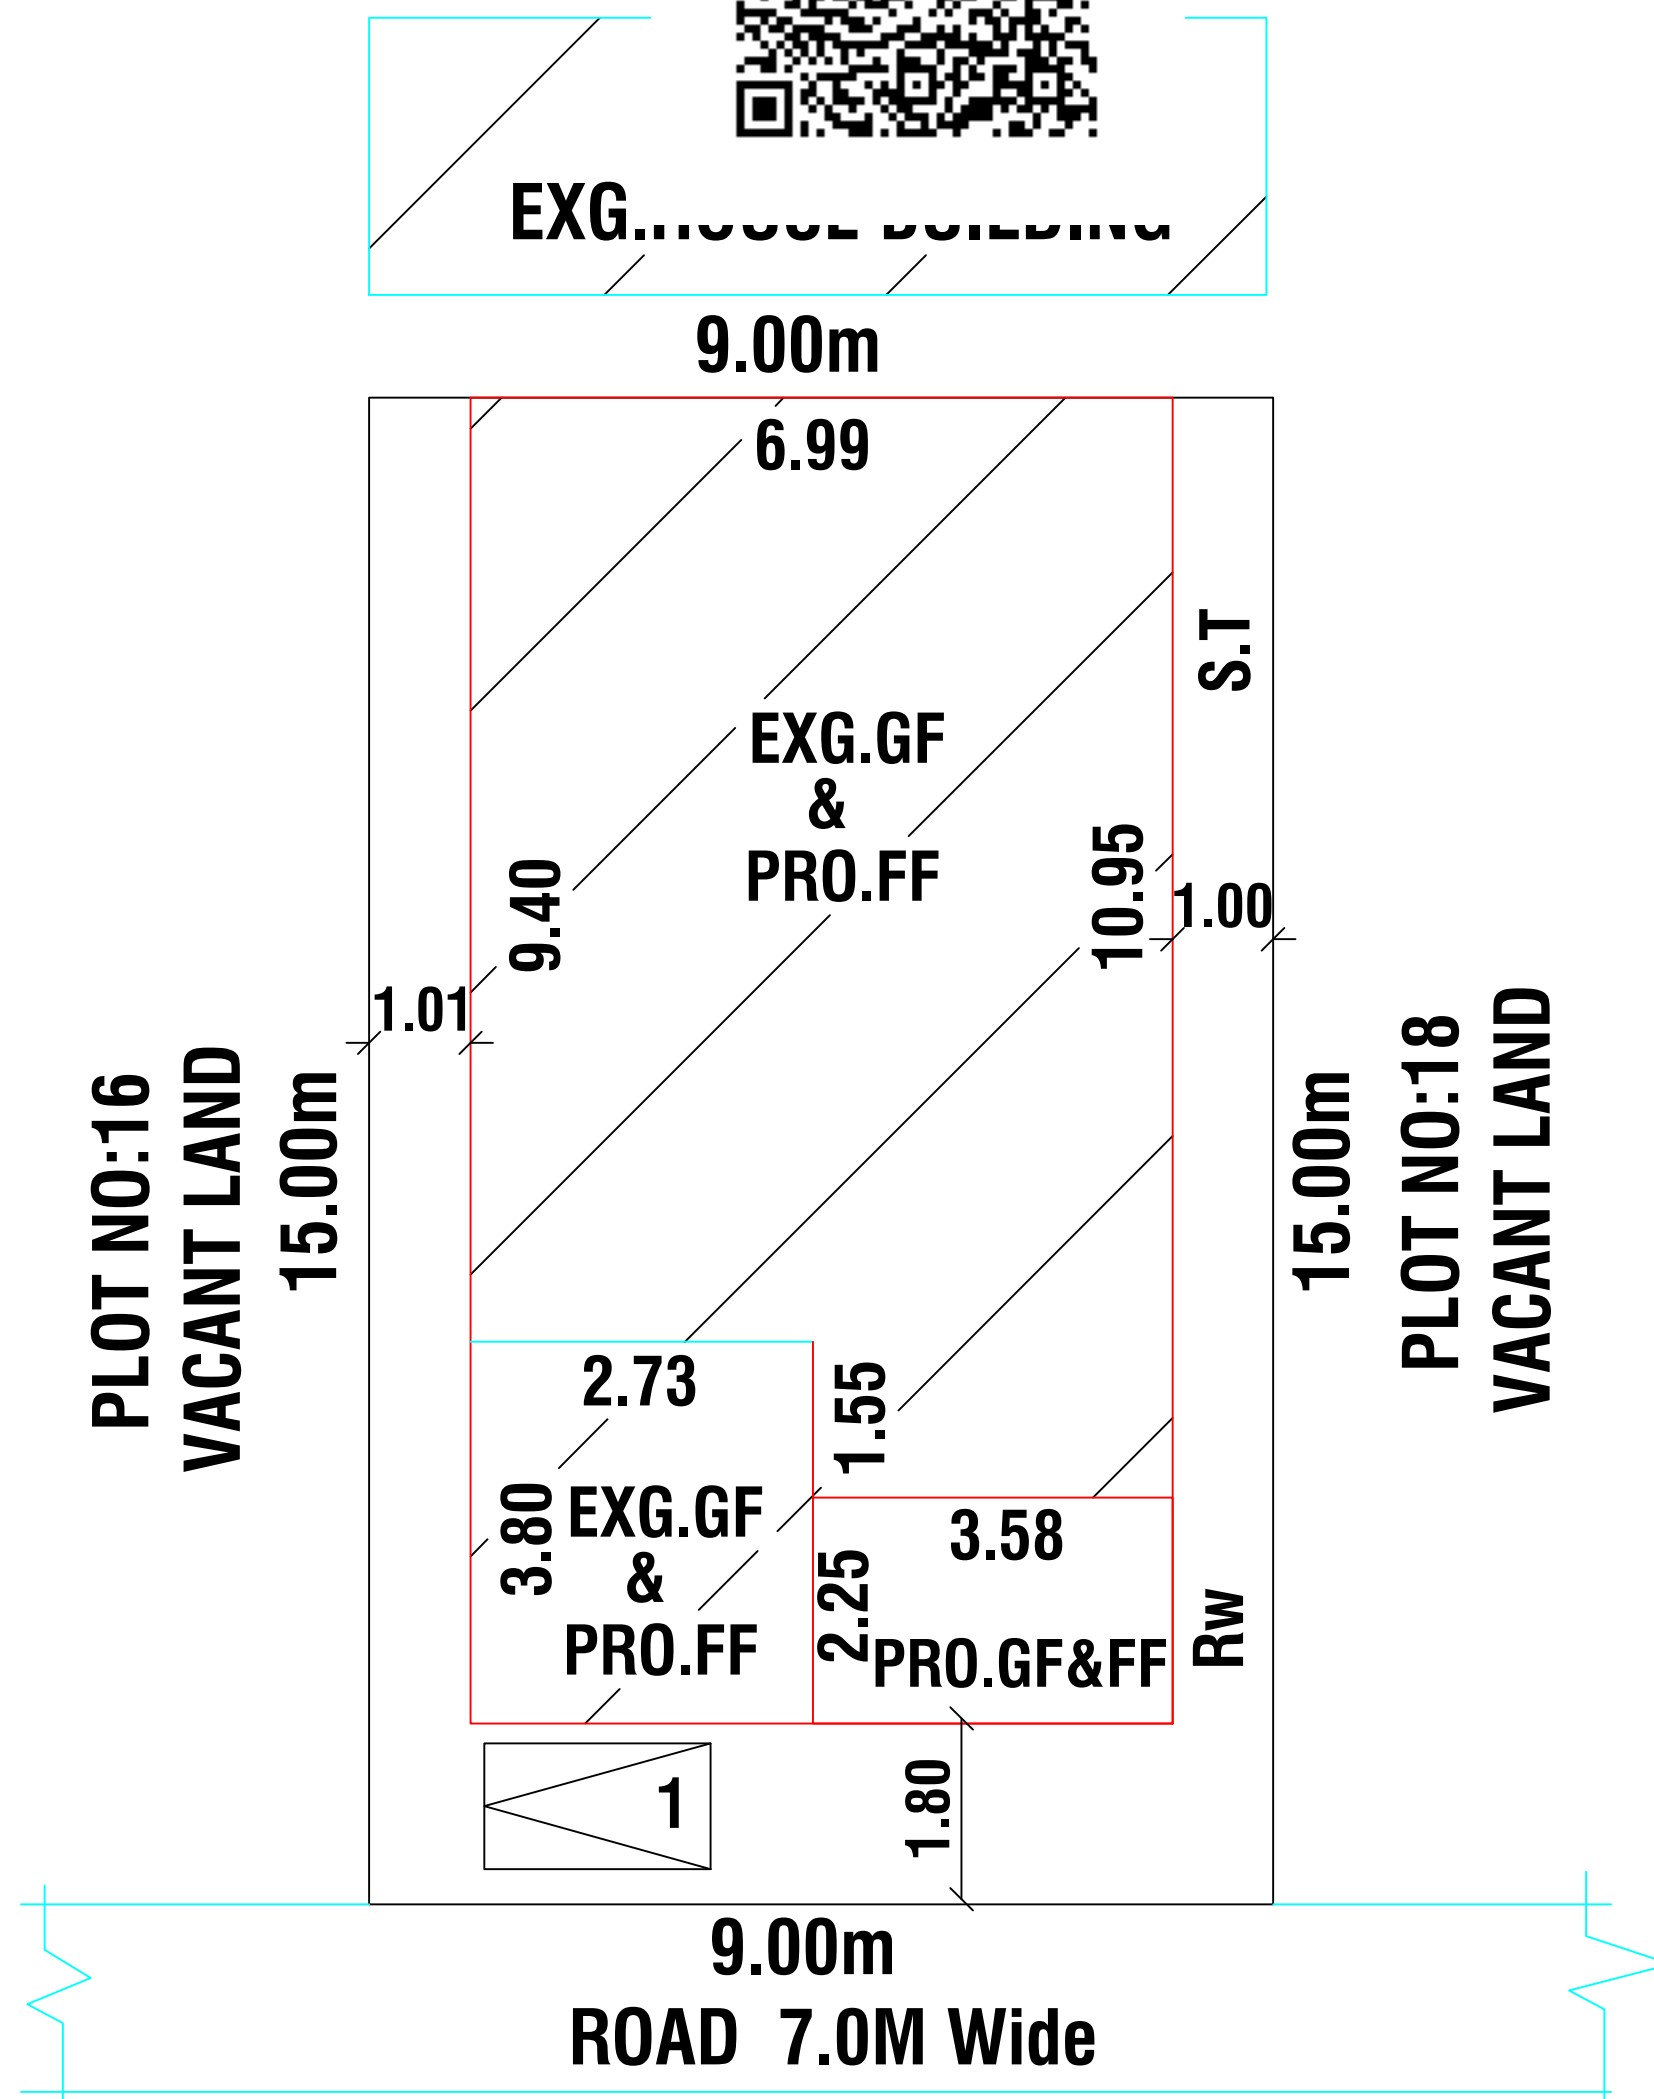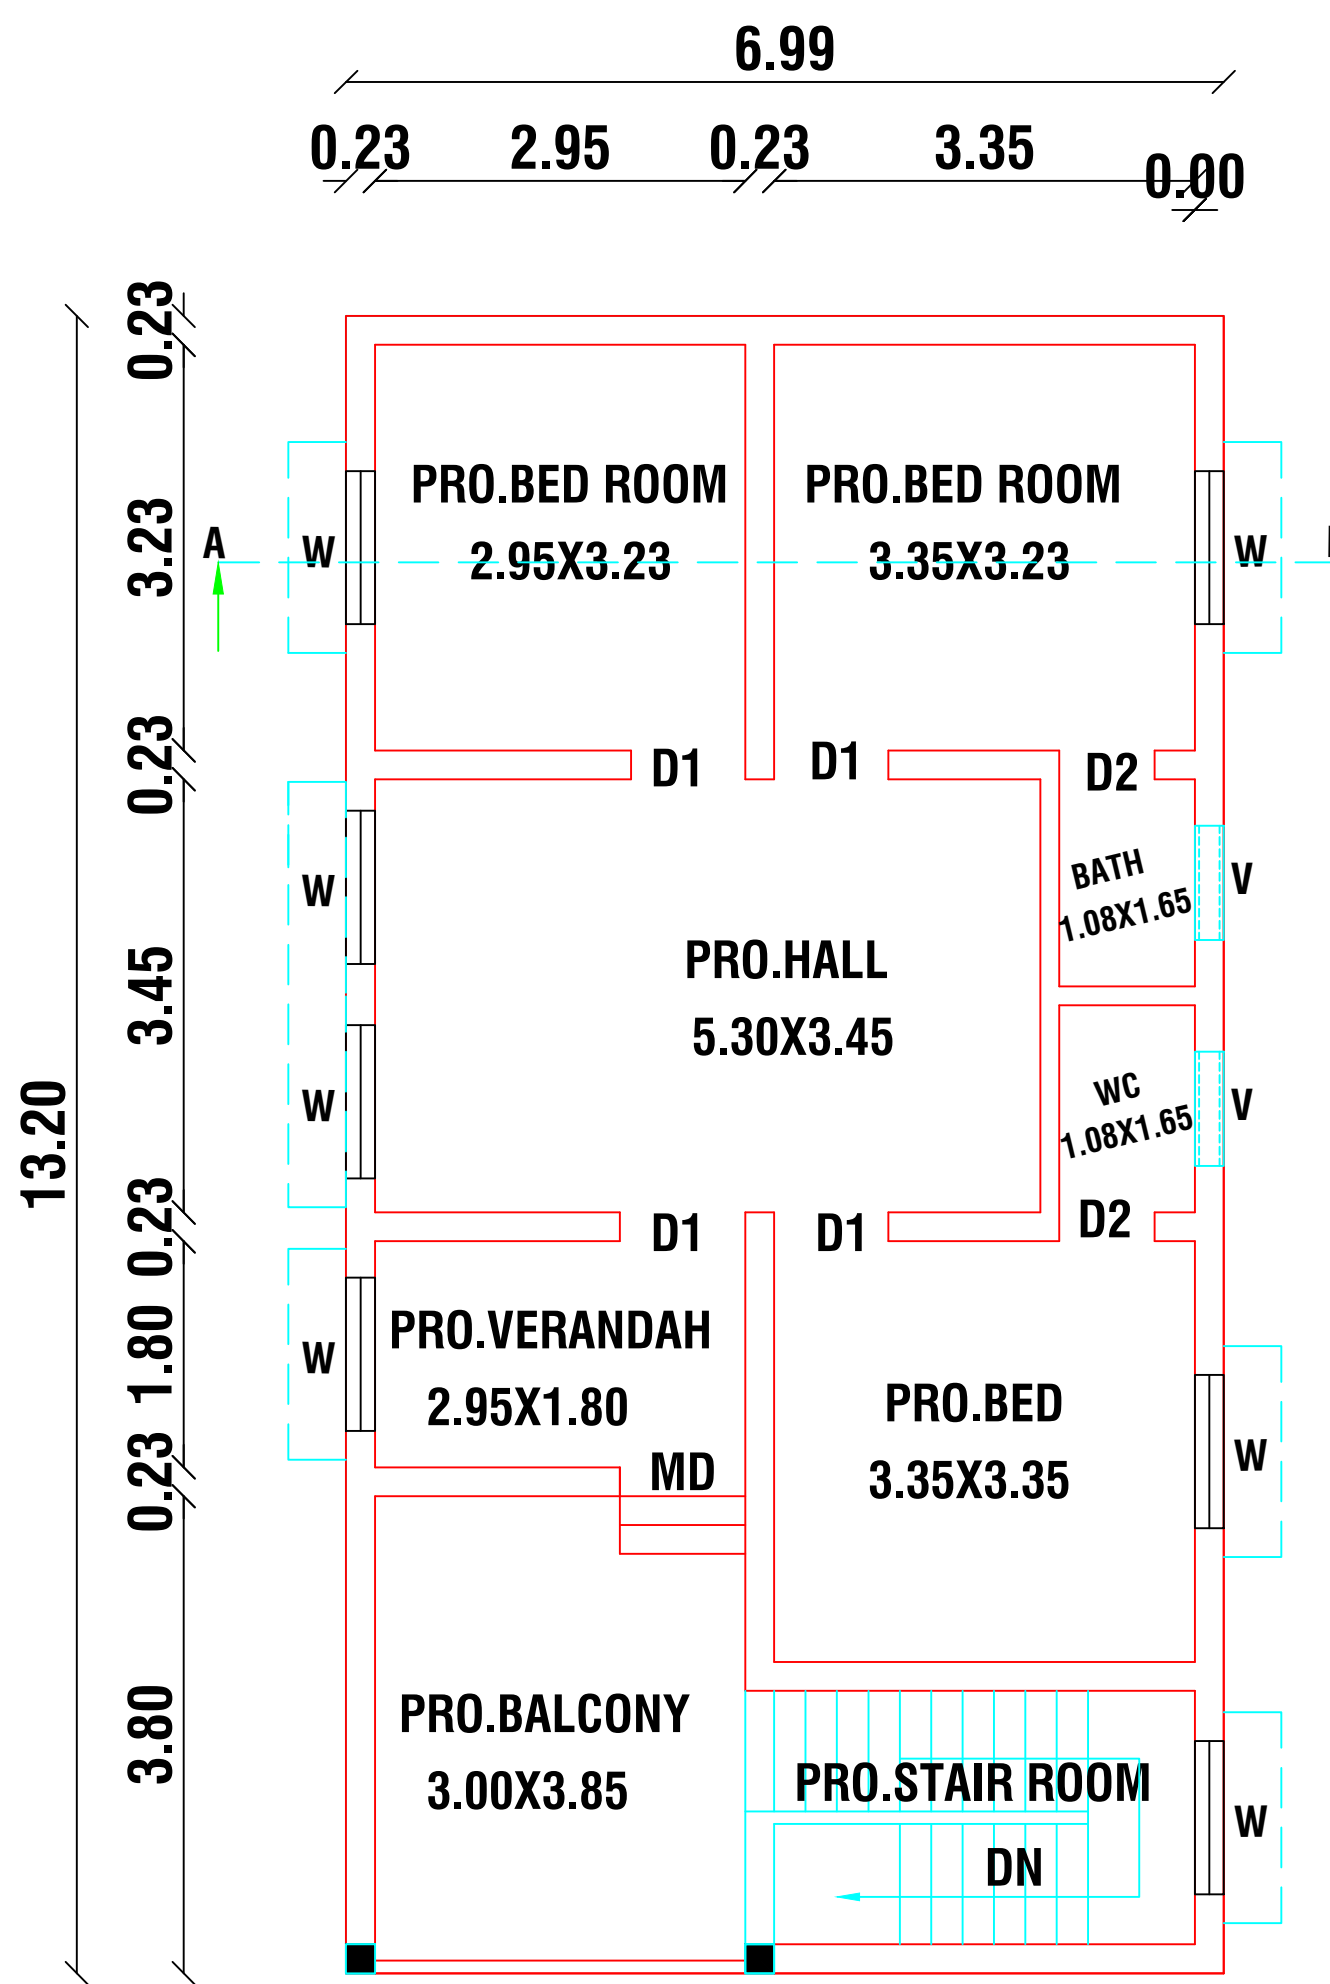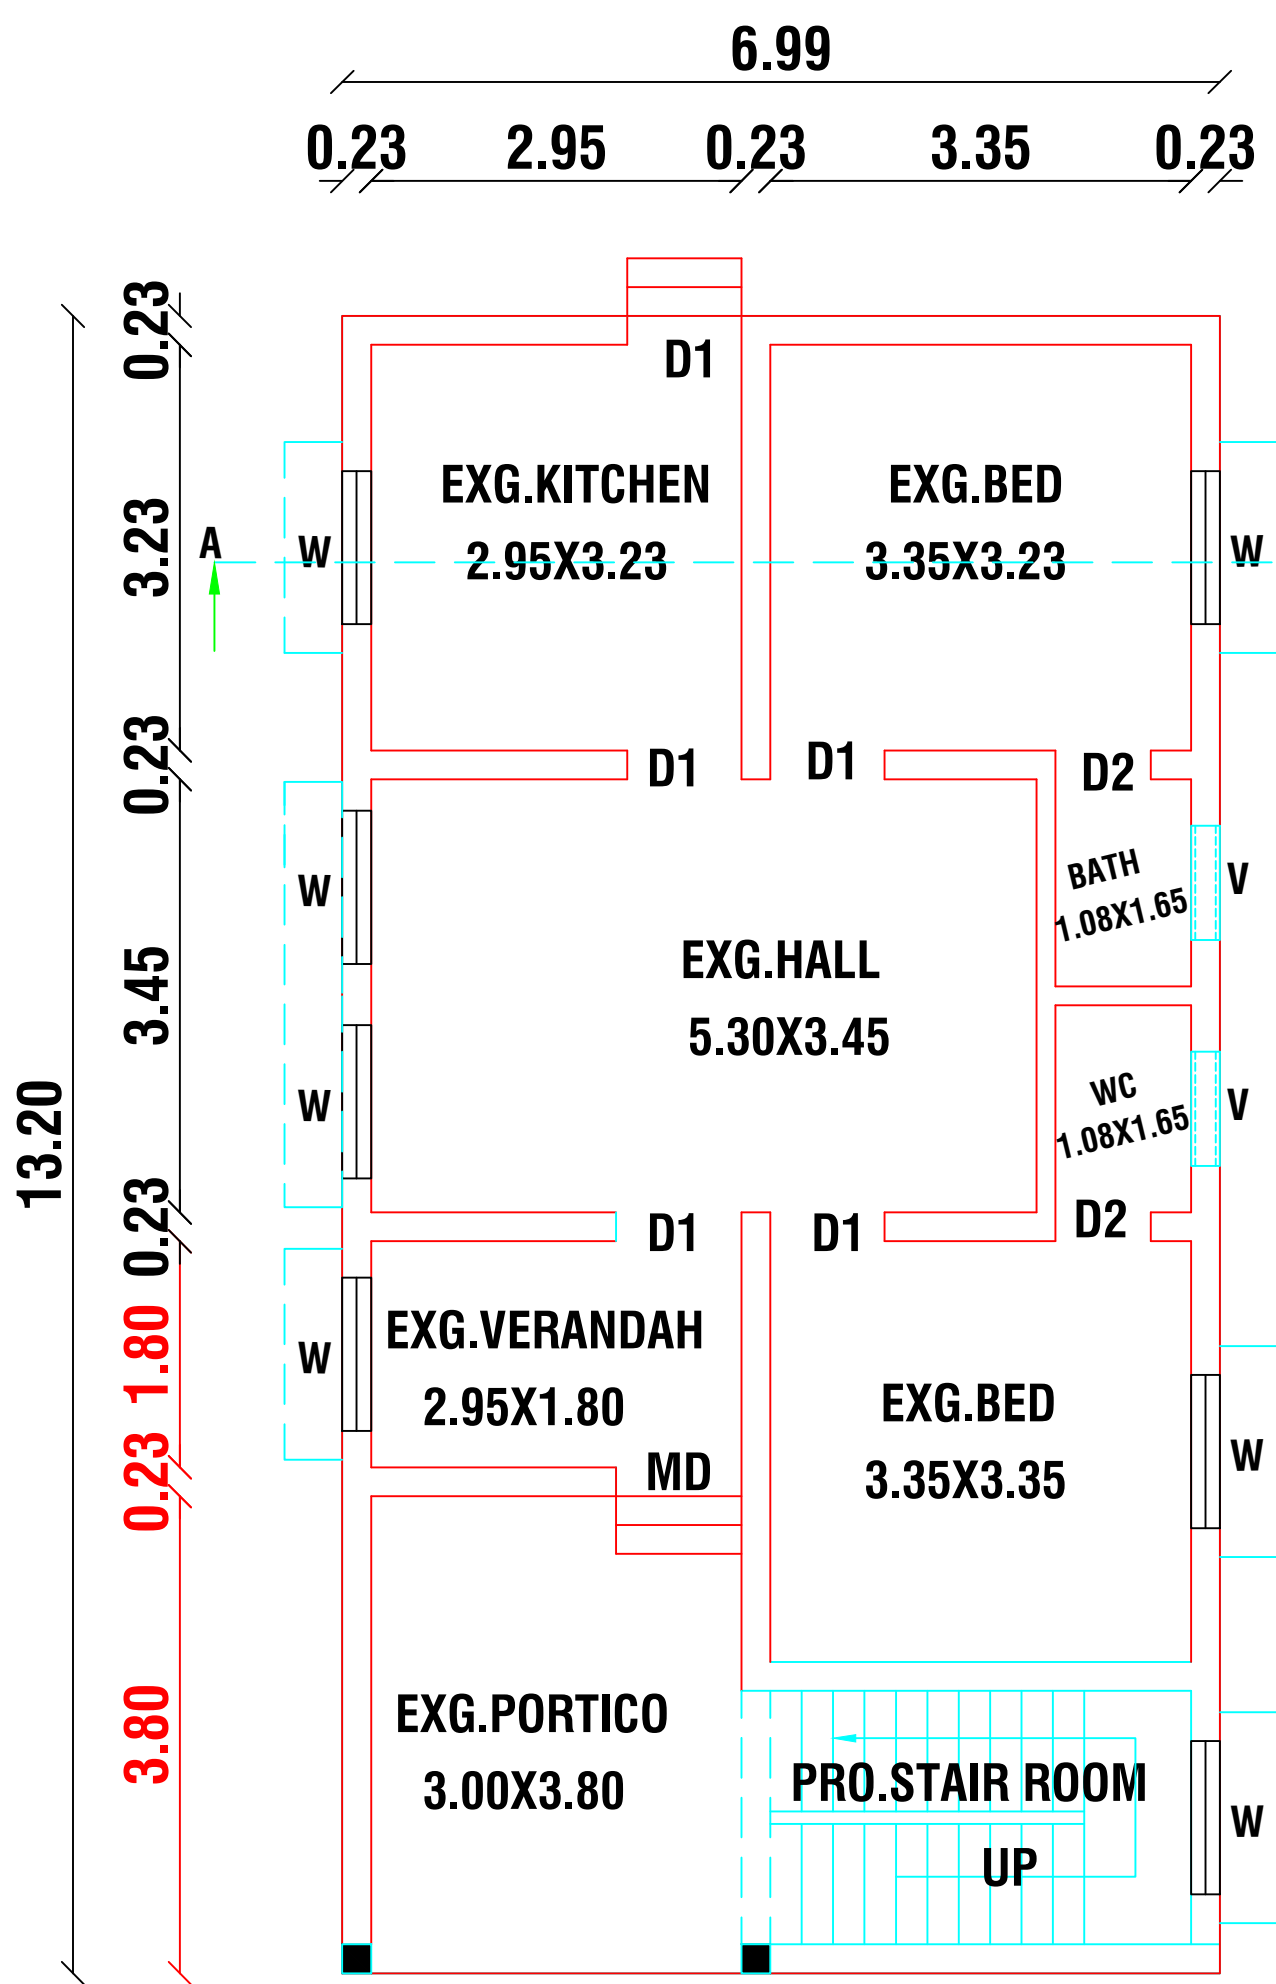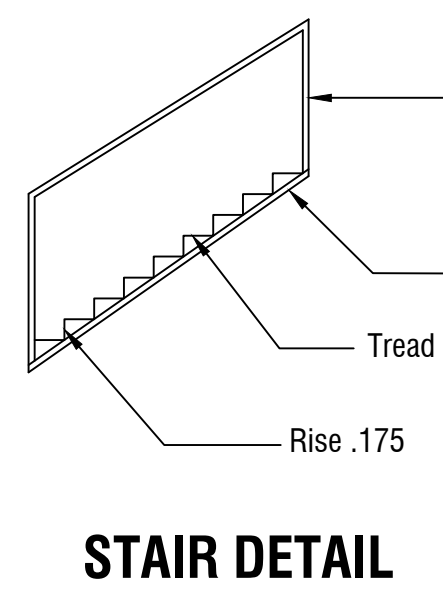

PARKING CALCULATION :

Proposed Plinth area =100.32 Sq.mt
REQUIRED TWO WHEELER PARKING =1
PROVIDED TWO WHEELER PARKING =1

F.S.I CALCULATION :

= SUM OF FLOOR AREA
SITE AREA = 135.00
= 1.367 ≤ 2.00

AREA DETAILS:			
COLOR CODE		Sq.ft	Sq.m
	SITE AREA	1453.13	135.00
	EXG.GROUND FLOOR	906.43	84.21
	PRO.GROUND FLOOR	86.65	8.05
	PRO.FIRST FLOOR	993.19	92.27
	TOTAL PROPOSED AREA	1079.84	100.32
ROAD & STREET	OPEN SPACE	460.05	42.74

OFFICE USE

APPLICANT

K.PITCHAI MOAHIDEEN D.C.E
(REG.ENG- GR III)
15B,SOUTH CAR STREET THENPATHI
GOVERNOR ROAD,PATHAMADAI
CELL:78 68 830 519
REGISTERED ENGINEER