
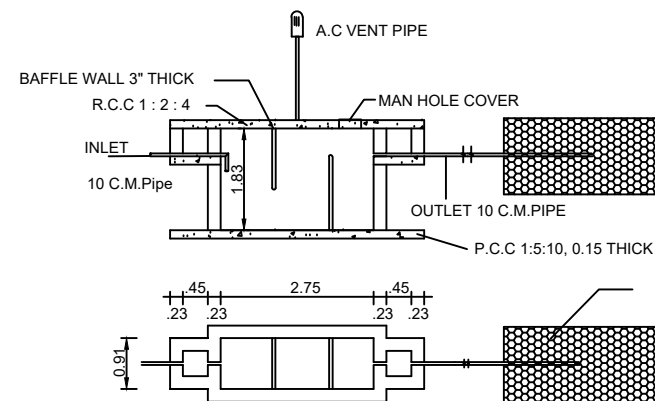
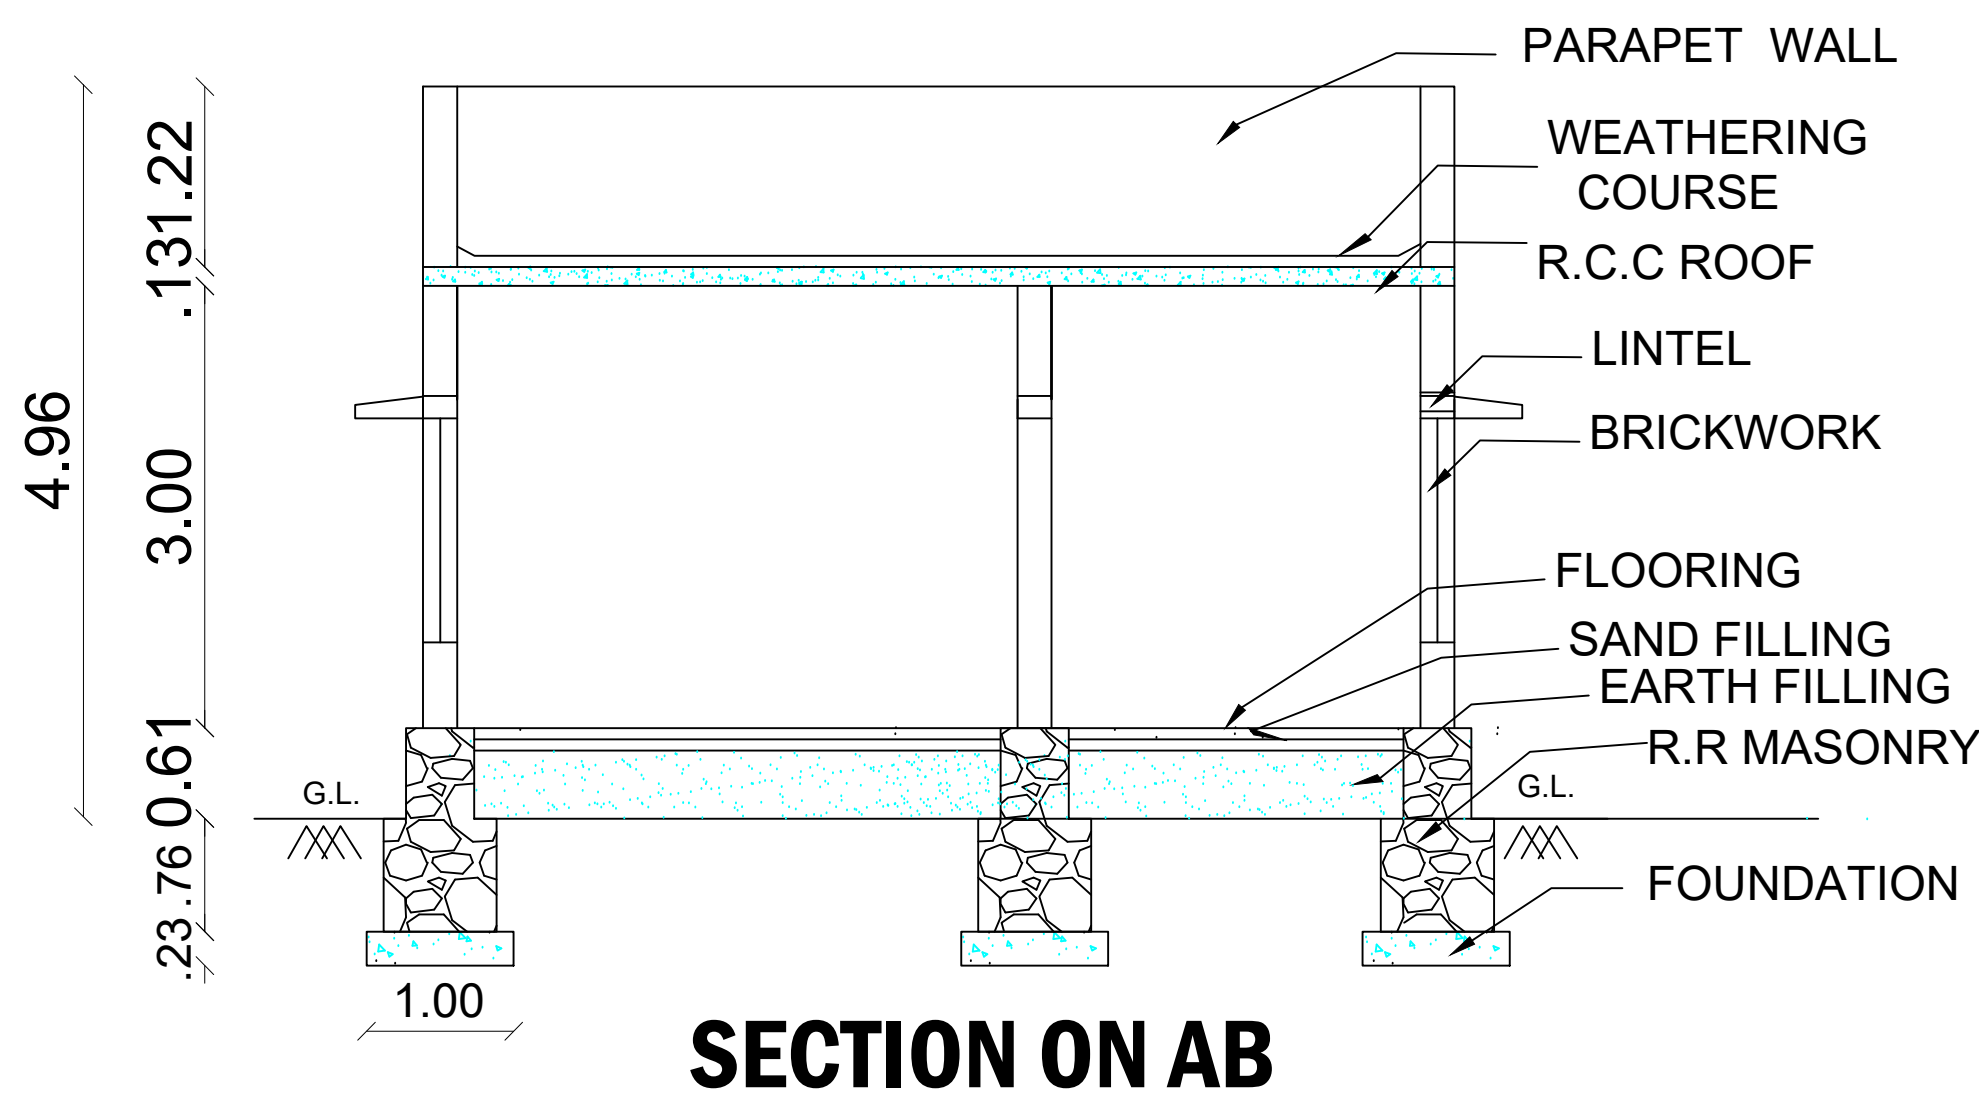




PLAN SHOWING THE PROPOSED RE-CONSTRUCTION (AFTER DEMOLITION) OF DWELLING HOUSE BUILDING IN EXG.DOOR NO:76A, NATHAM S.NO:679/3(New).313/1PT(Old)AT "MARUTHUPANDIYAR STREET"(Ward No:12) OF PATHAMADAI VILLAGE AND PATHAMADAI TOWN PANCHAYATH,CHERANMAHADEVI TALUK,TIRUNELVELI DISTRICT.

NAME OF THE APPLICANTS: 1.Mr S.VENKATA SUBRAMANIAN (S/o) MrSUBBAIAH

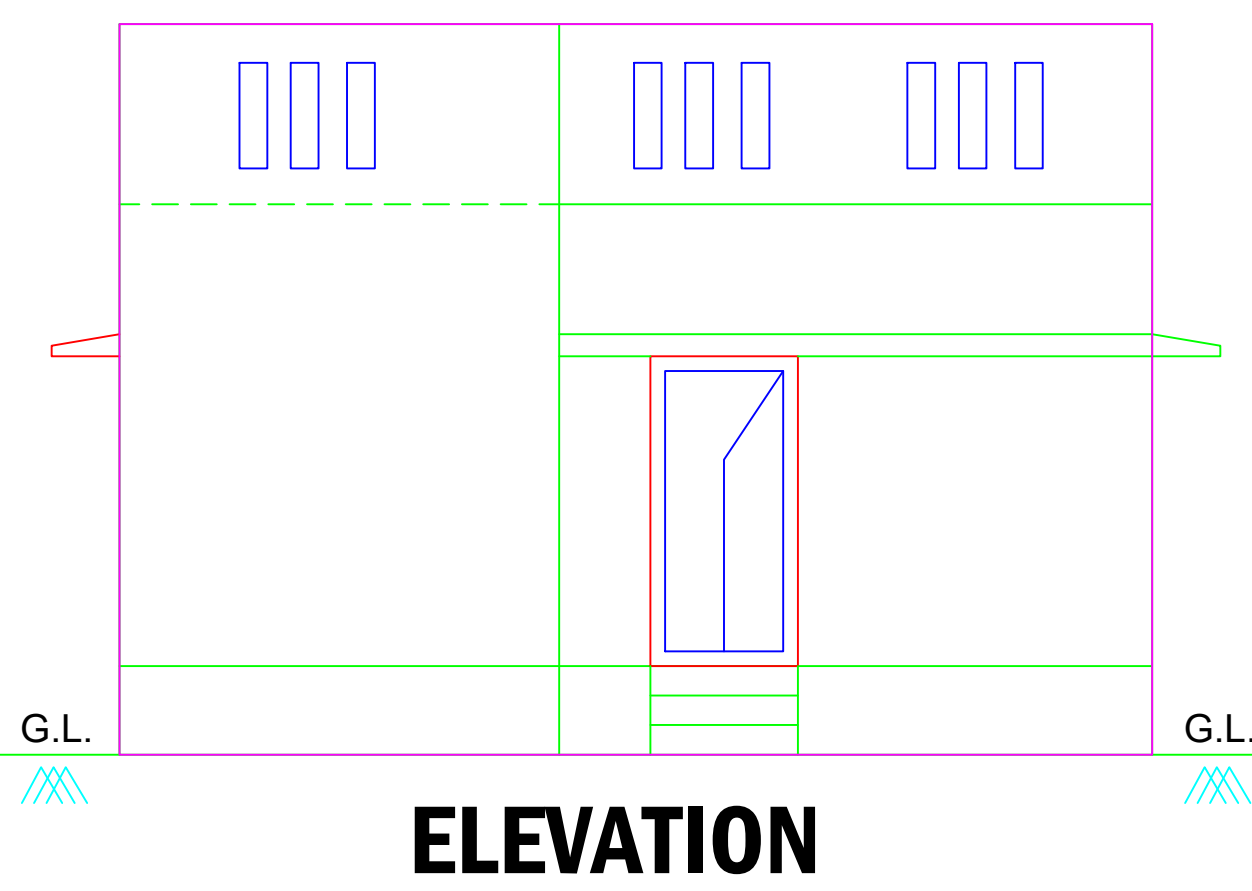

F.S.I CALCULATION :

= SUM OF FLOOR AREA / SITE AREA = 47.05 / 80.94 = 0.581 < 2.00

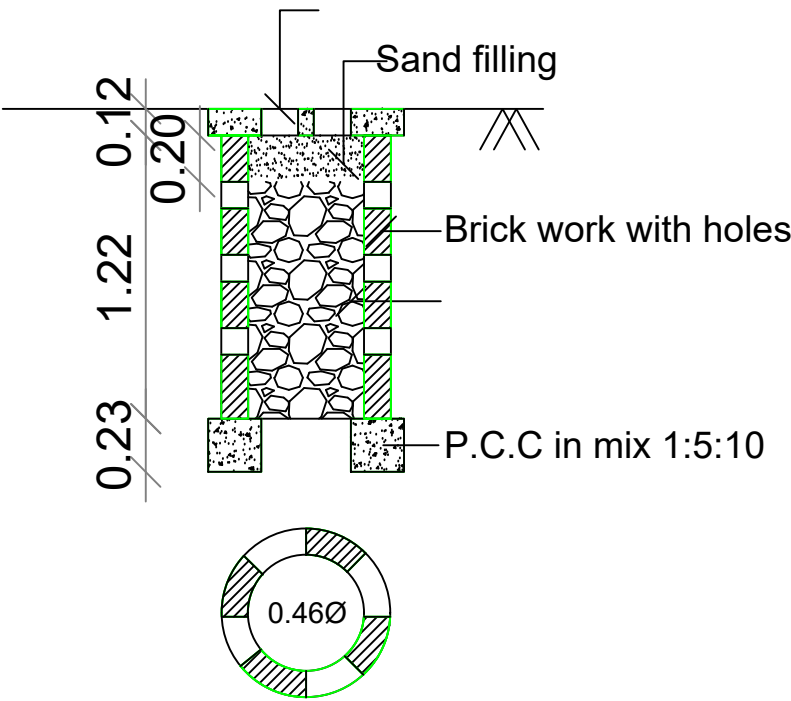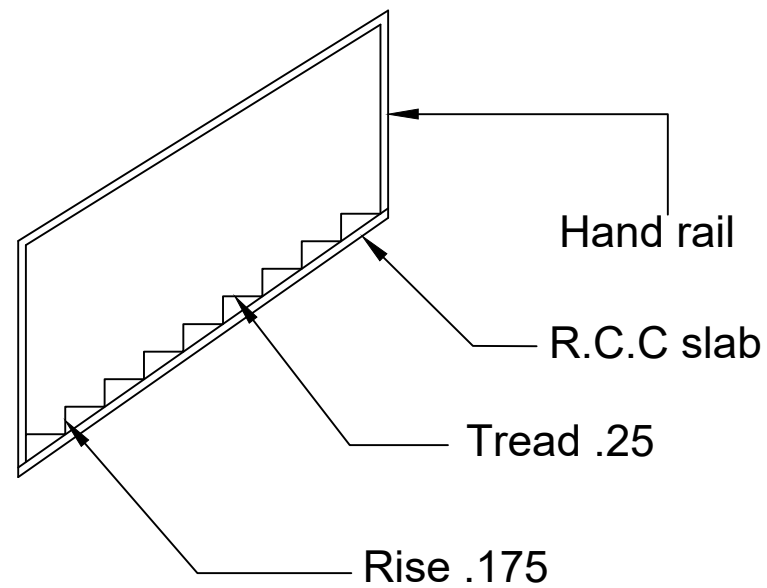




JOINERY DETAILS :

MD	DOOR	1.00 x 2.10m
D1	DOOR	0.91 x 2.10m
D2	DOOR	0.75 x 2.10m
W	WINDOW	1.22 x 1.52m
V	VENTILATOR	0.91 x 0.61m

PARKING CALCULATION :

Total Plinth area =47.05 Sq.mt

REQUIRED TWO WHEELER PARKING =NIL

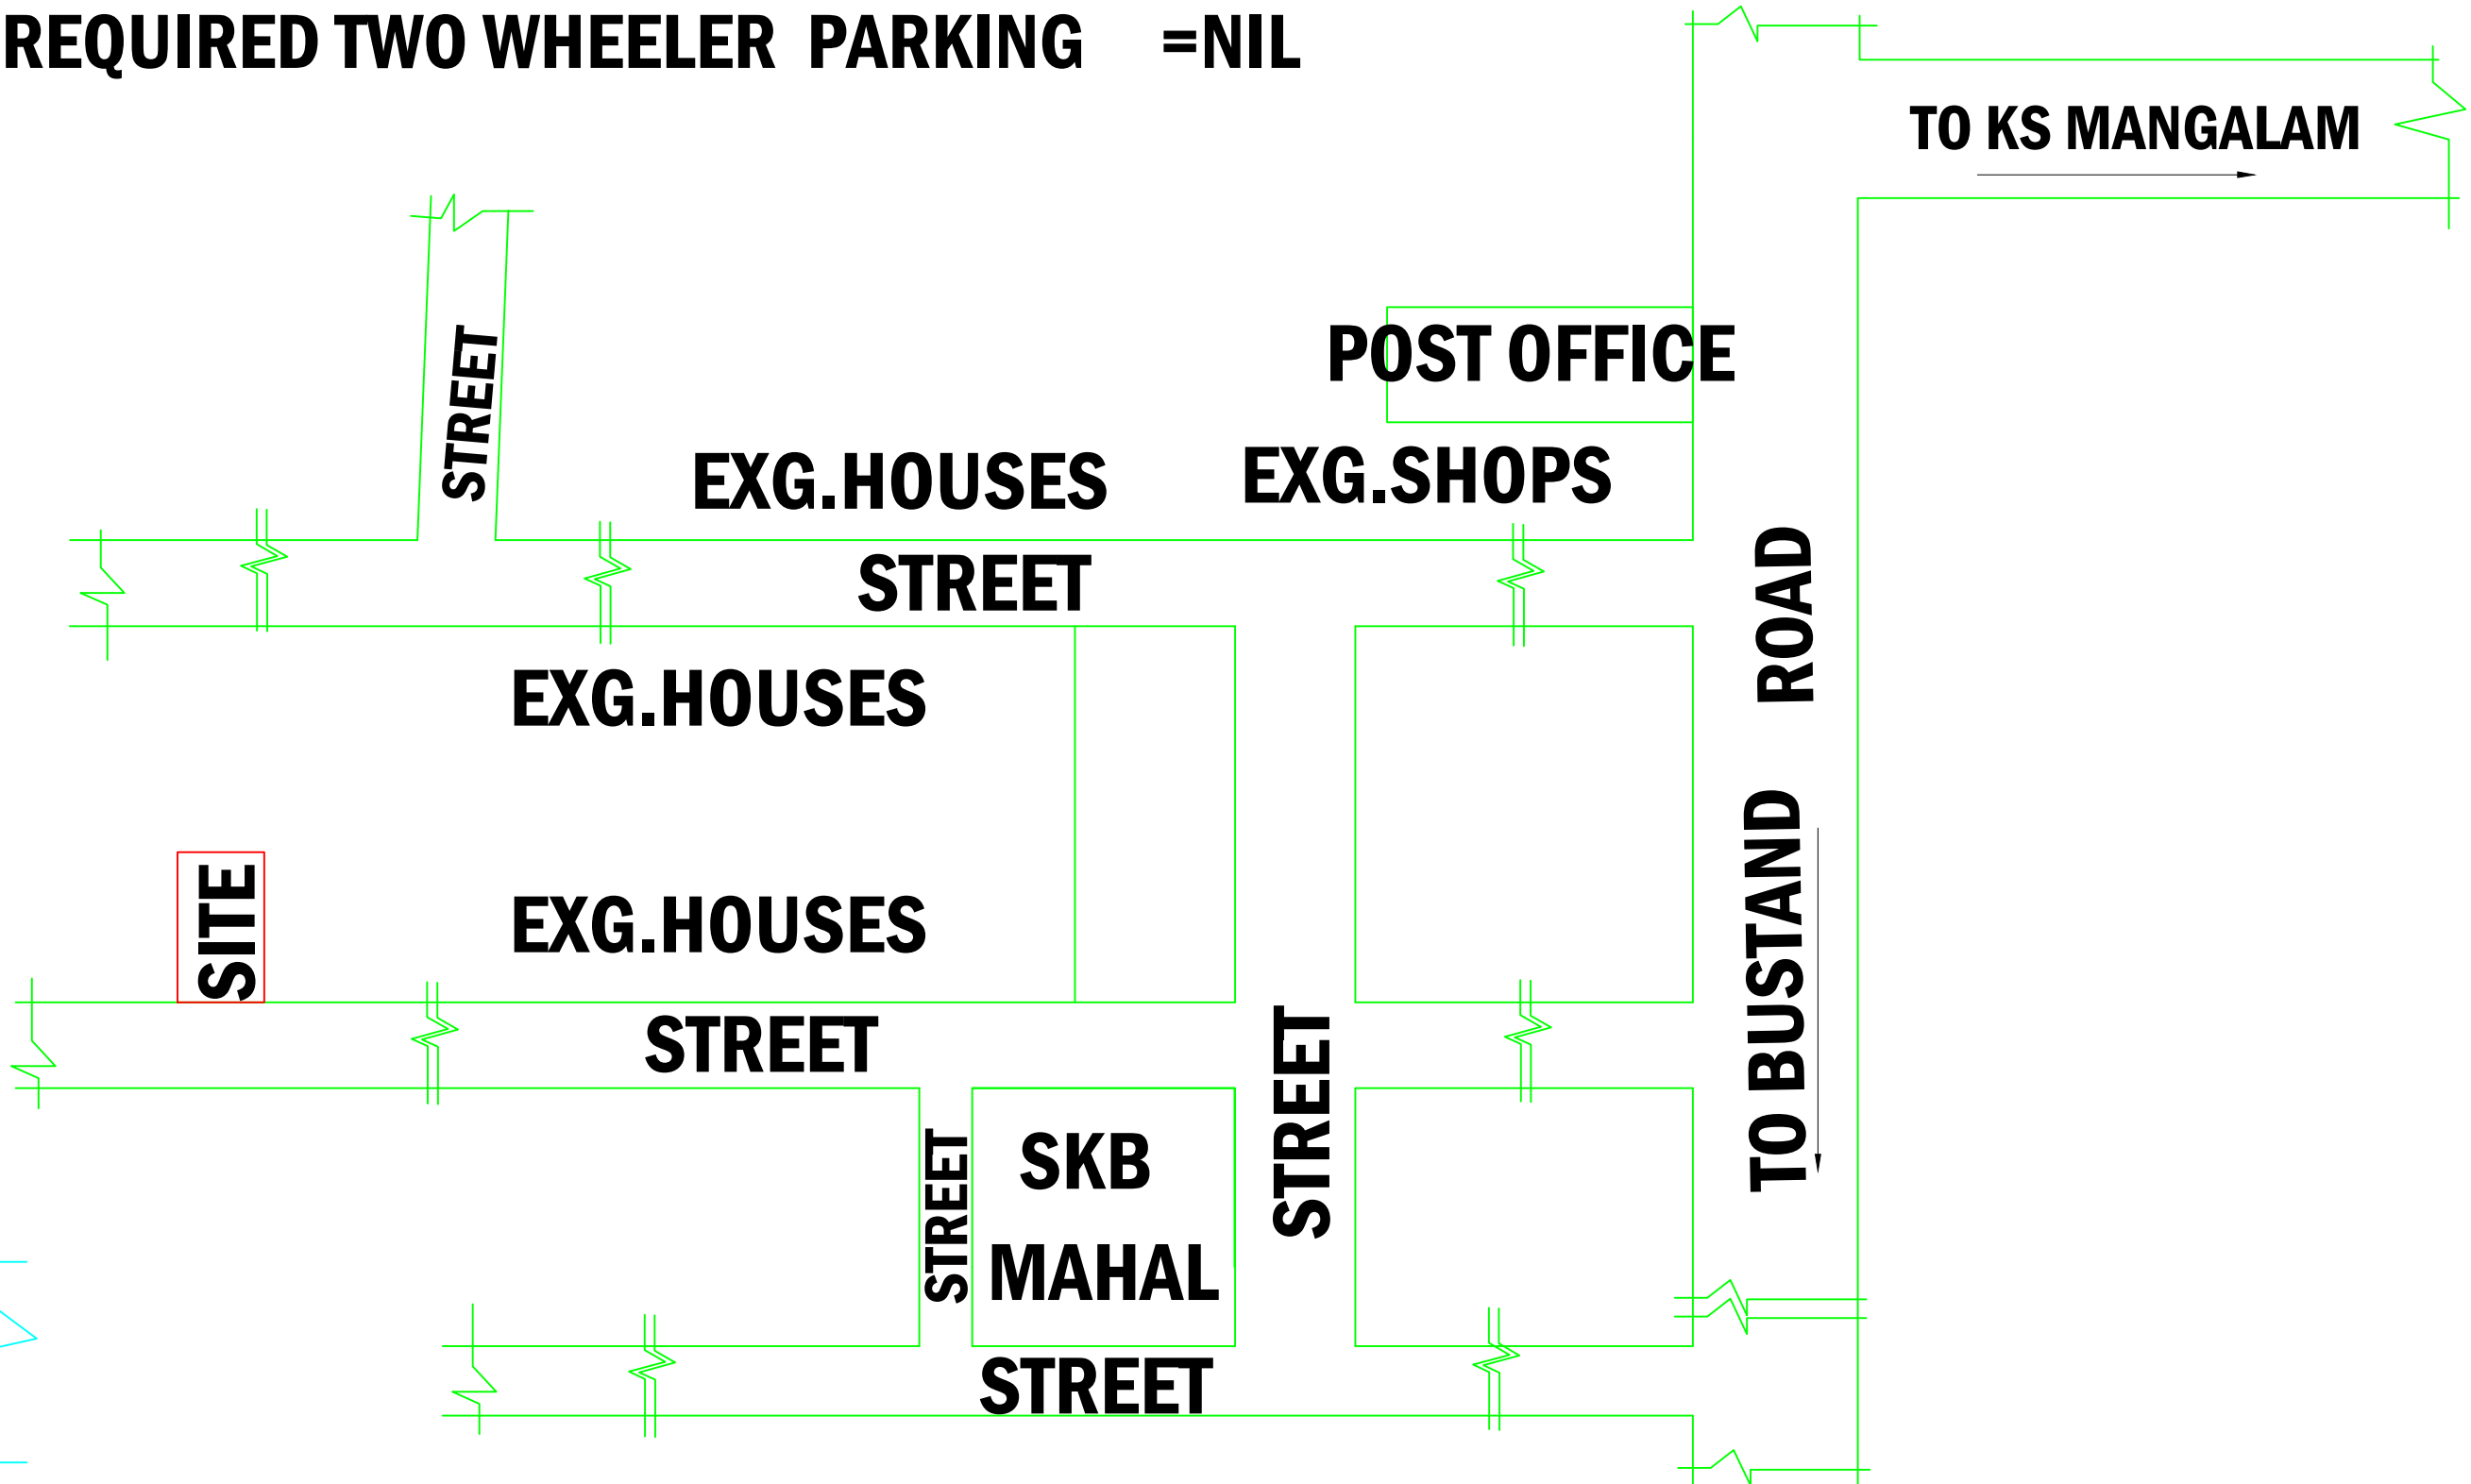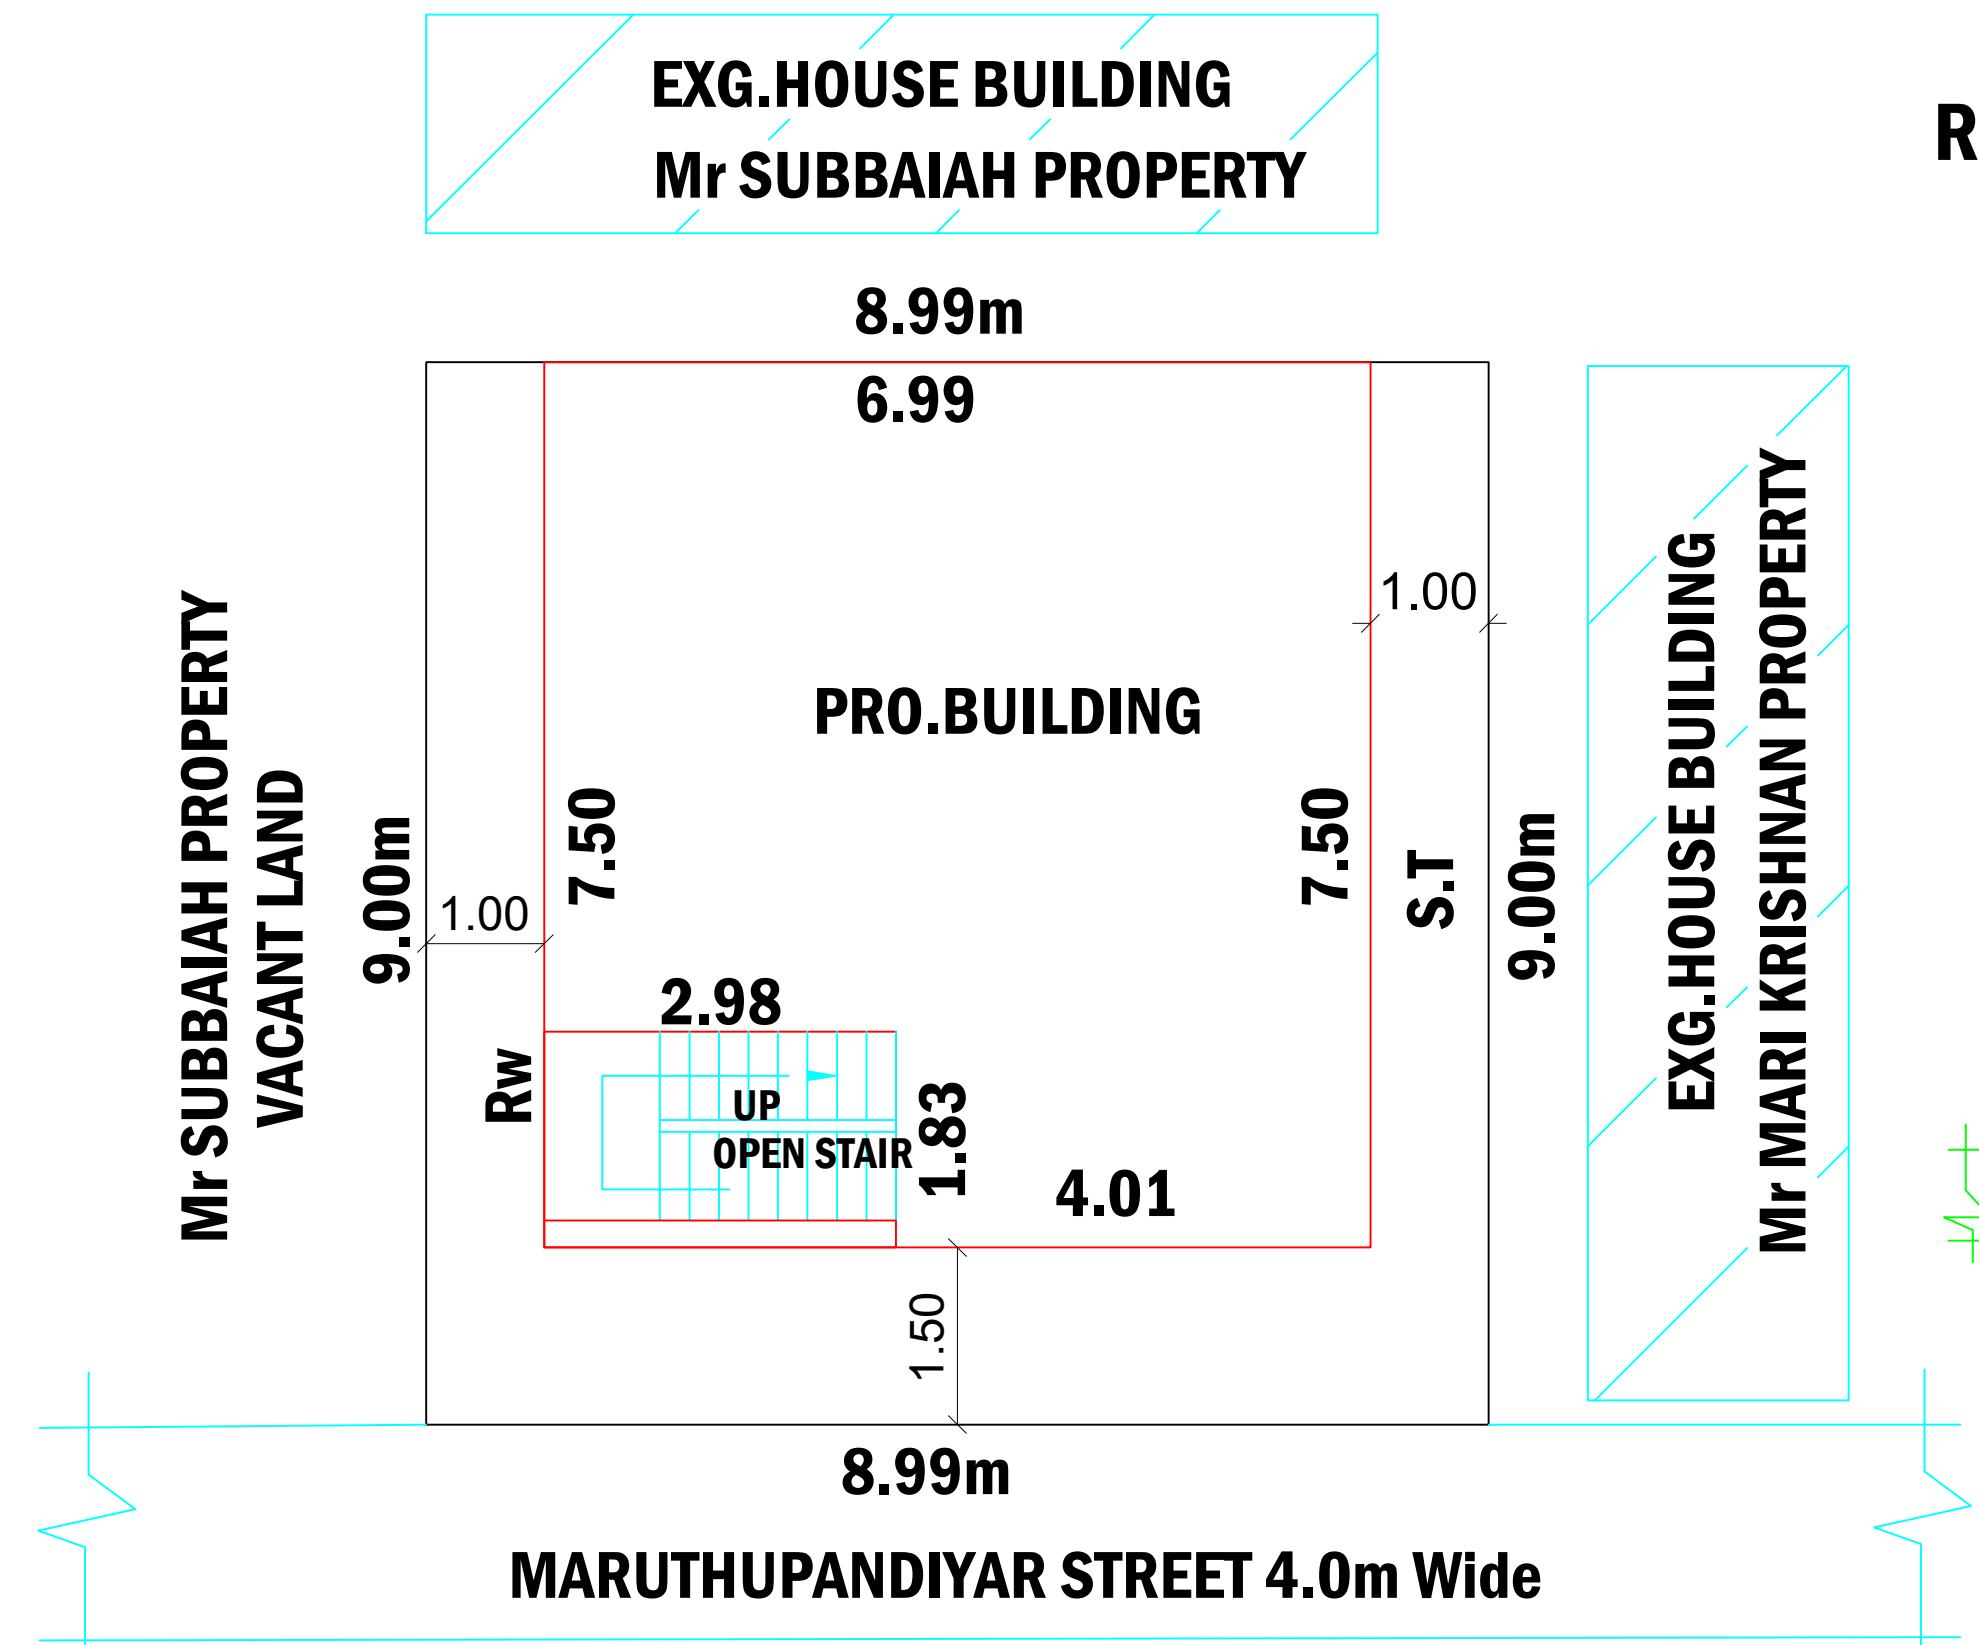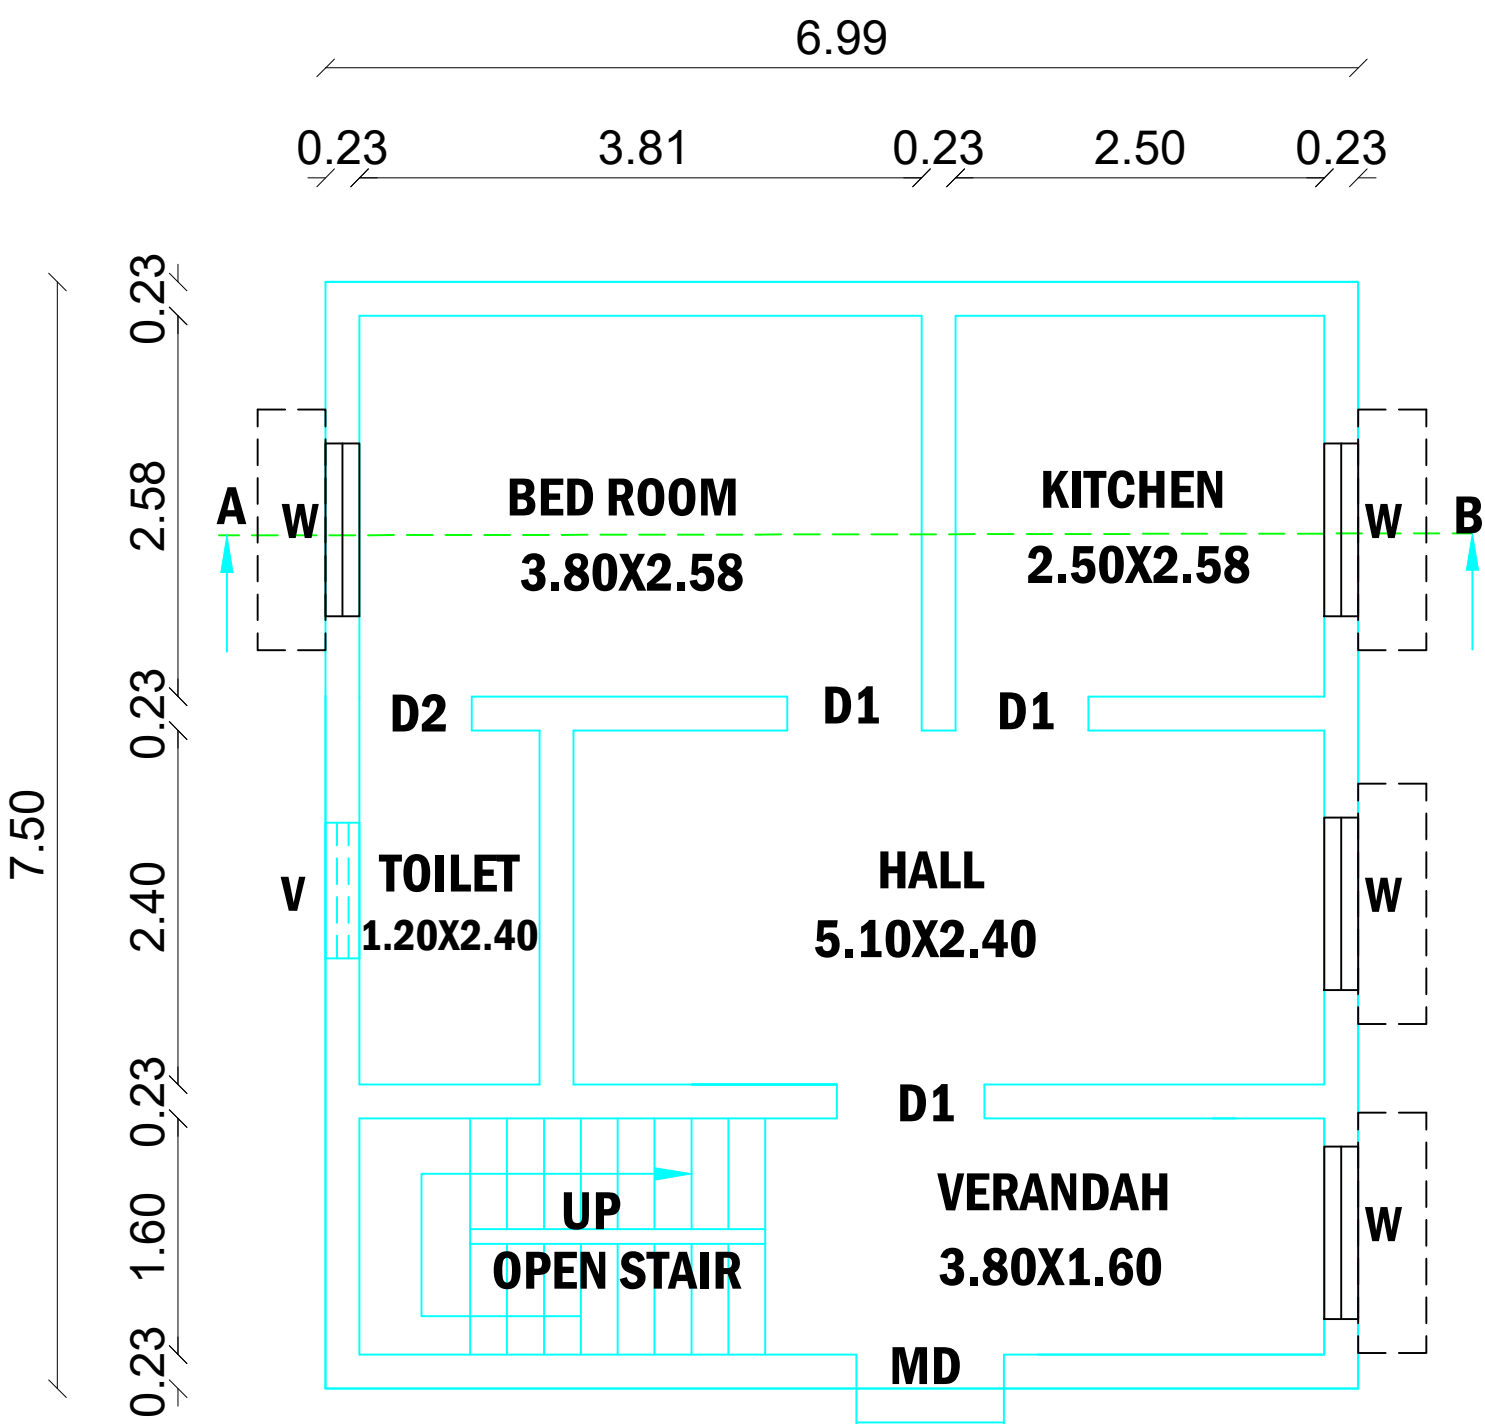

AREA DETAILS:

COLOR CODE		Sq.ft	Sq.m
	SITE AREA	871.23	80.94
	PRO.GROUND FLOOR	506.44	47.05
ROAD & STREET	OPEN SPACE	364.79	33.89

NOTE:

- * ALL DIMENSIONS ARE IN M,SCALE 1:100
- * RAIN WATER HARVESTING TO BE PROVIDED
- * PERCOLATION PIT TO BE PROVIDED

S.T ----- SEPTIC TANK
Rwh ----- RAIN WATER HARVESTING

OFFICE USE

APPLICANT

K.PITCHAI MOAHIDEEN D.C.E
(REG.ENG- GR III)
15B,SOUTH CAR STREET THENPATHI
GOVERNOR ROAD,PATHAMADAI
CELL:78 68 830 519

REGISTERED ENGINEER