
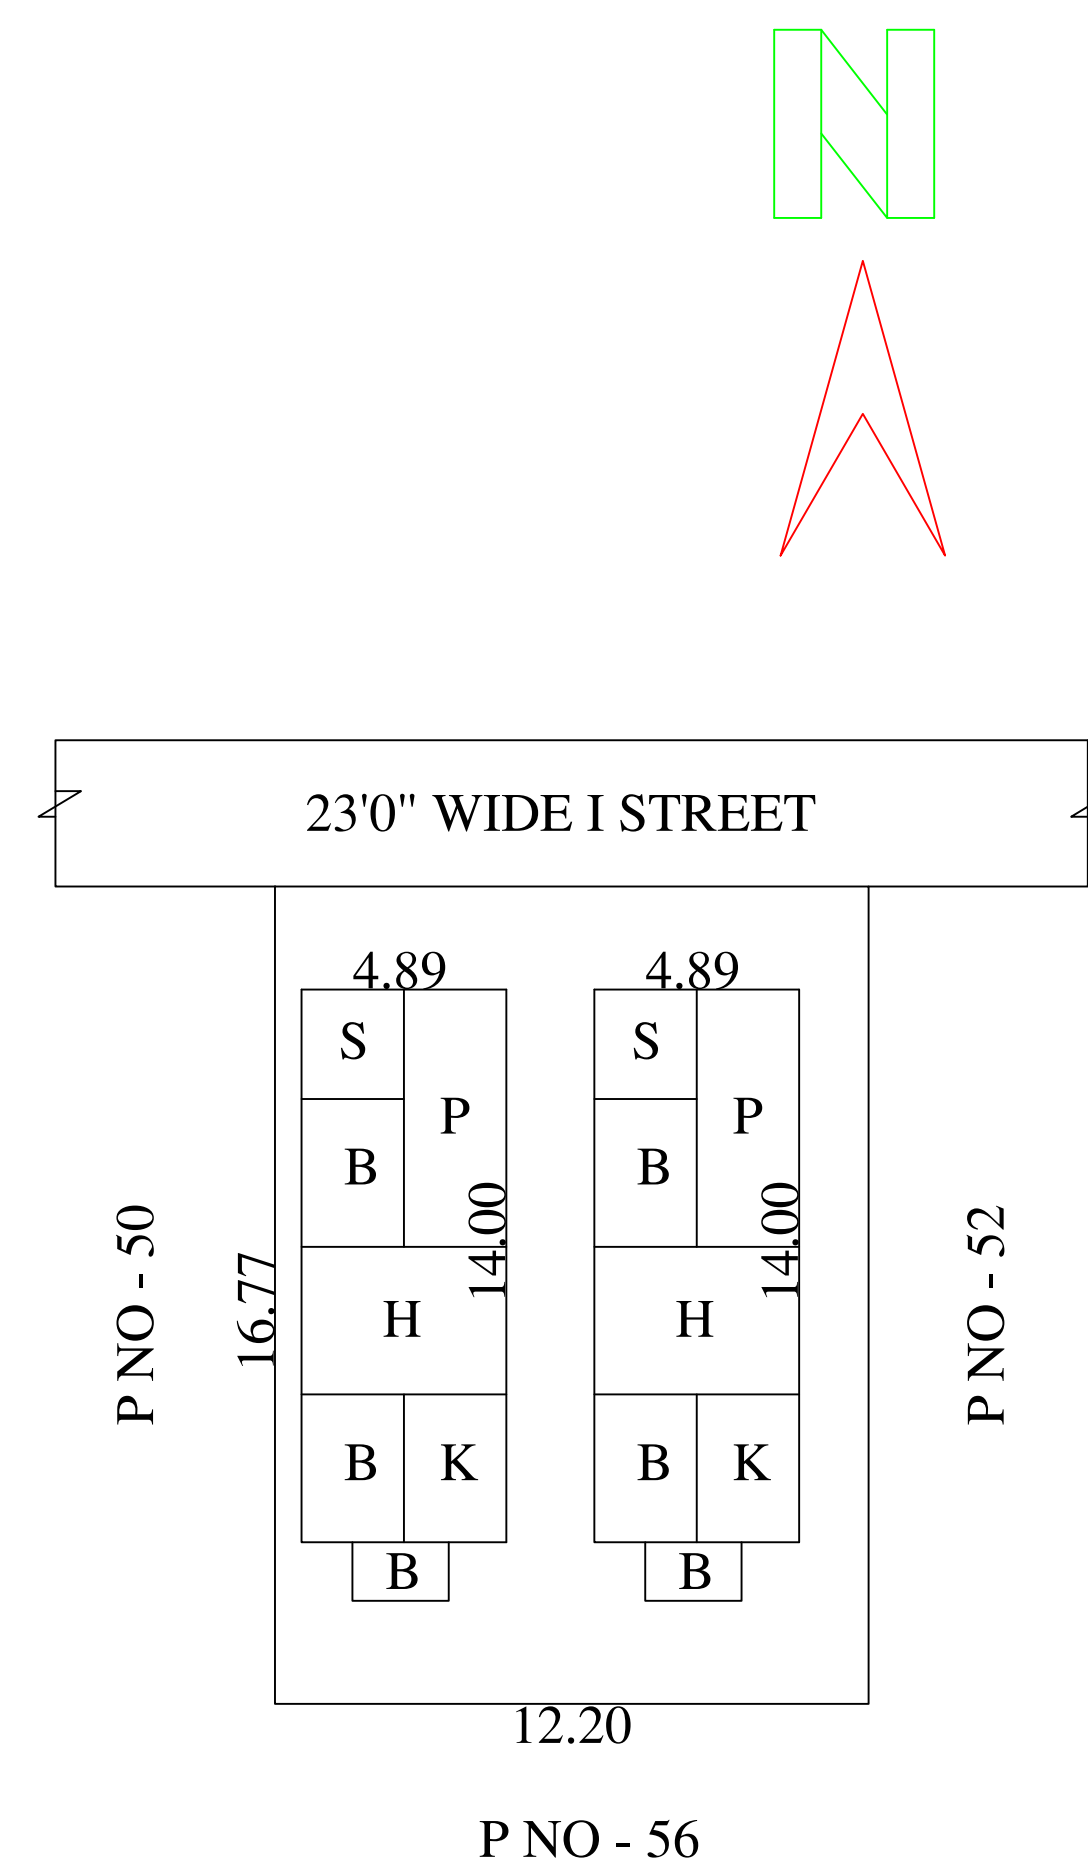
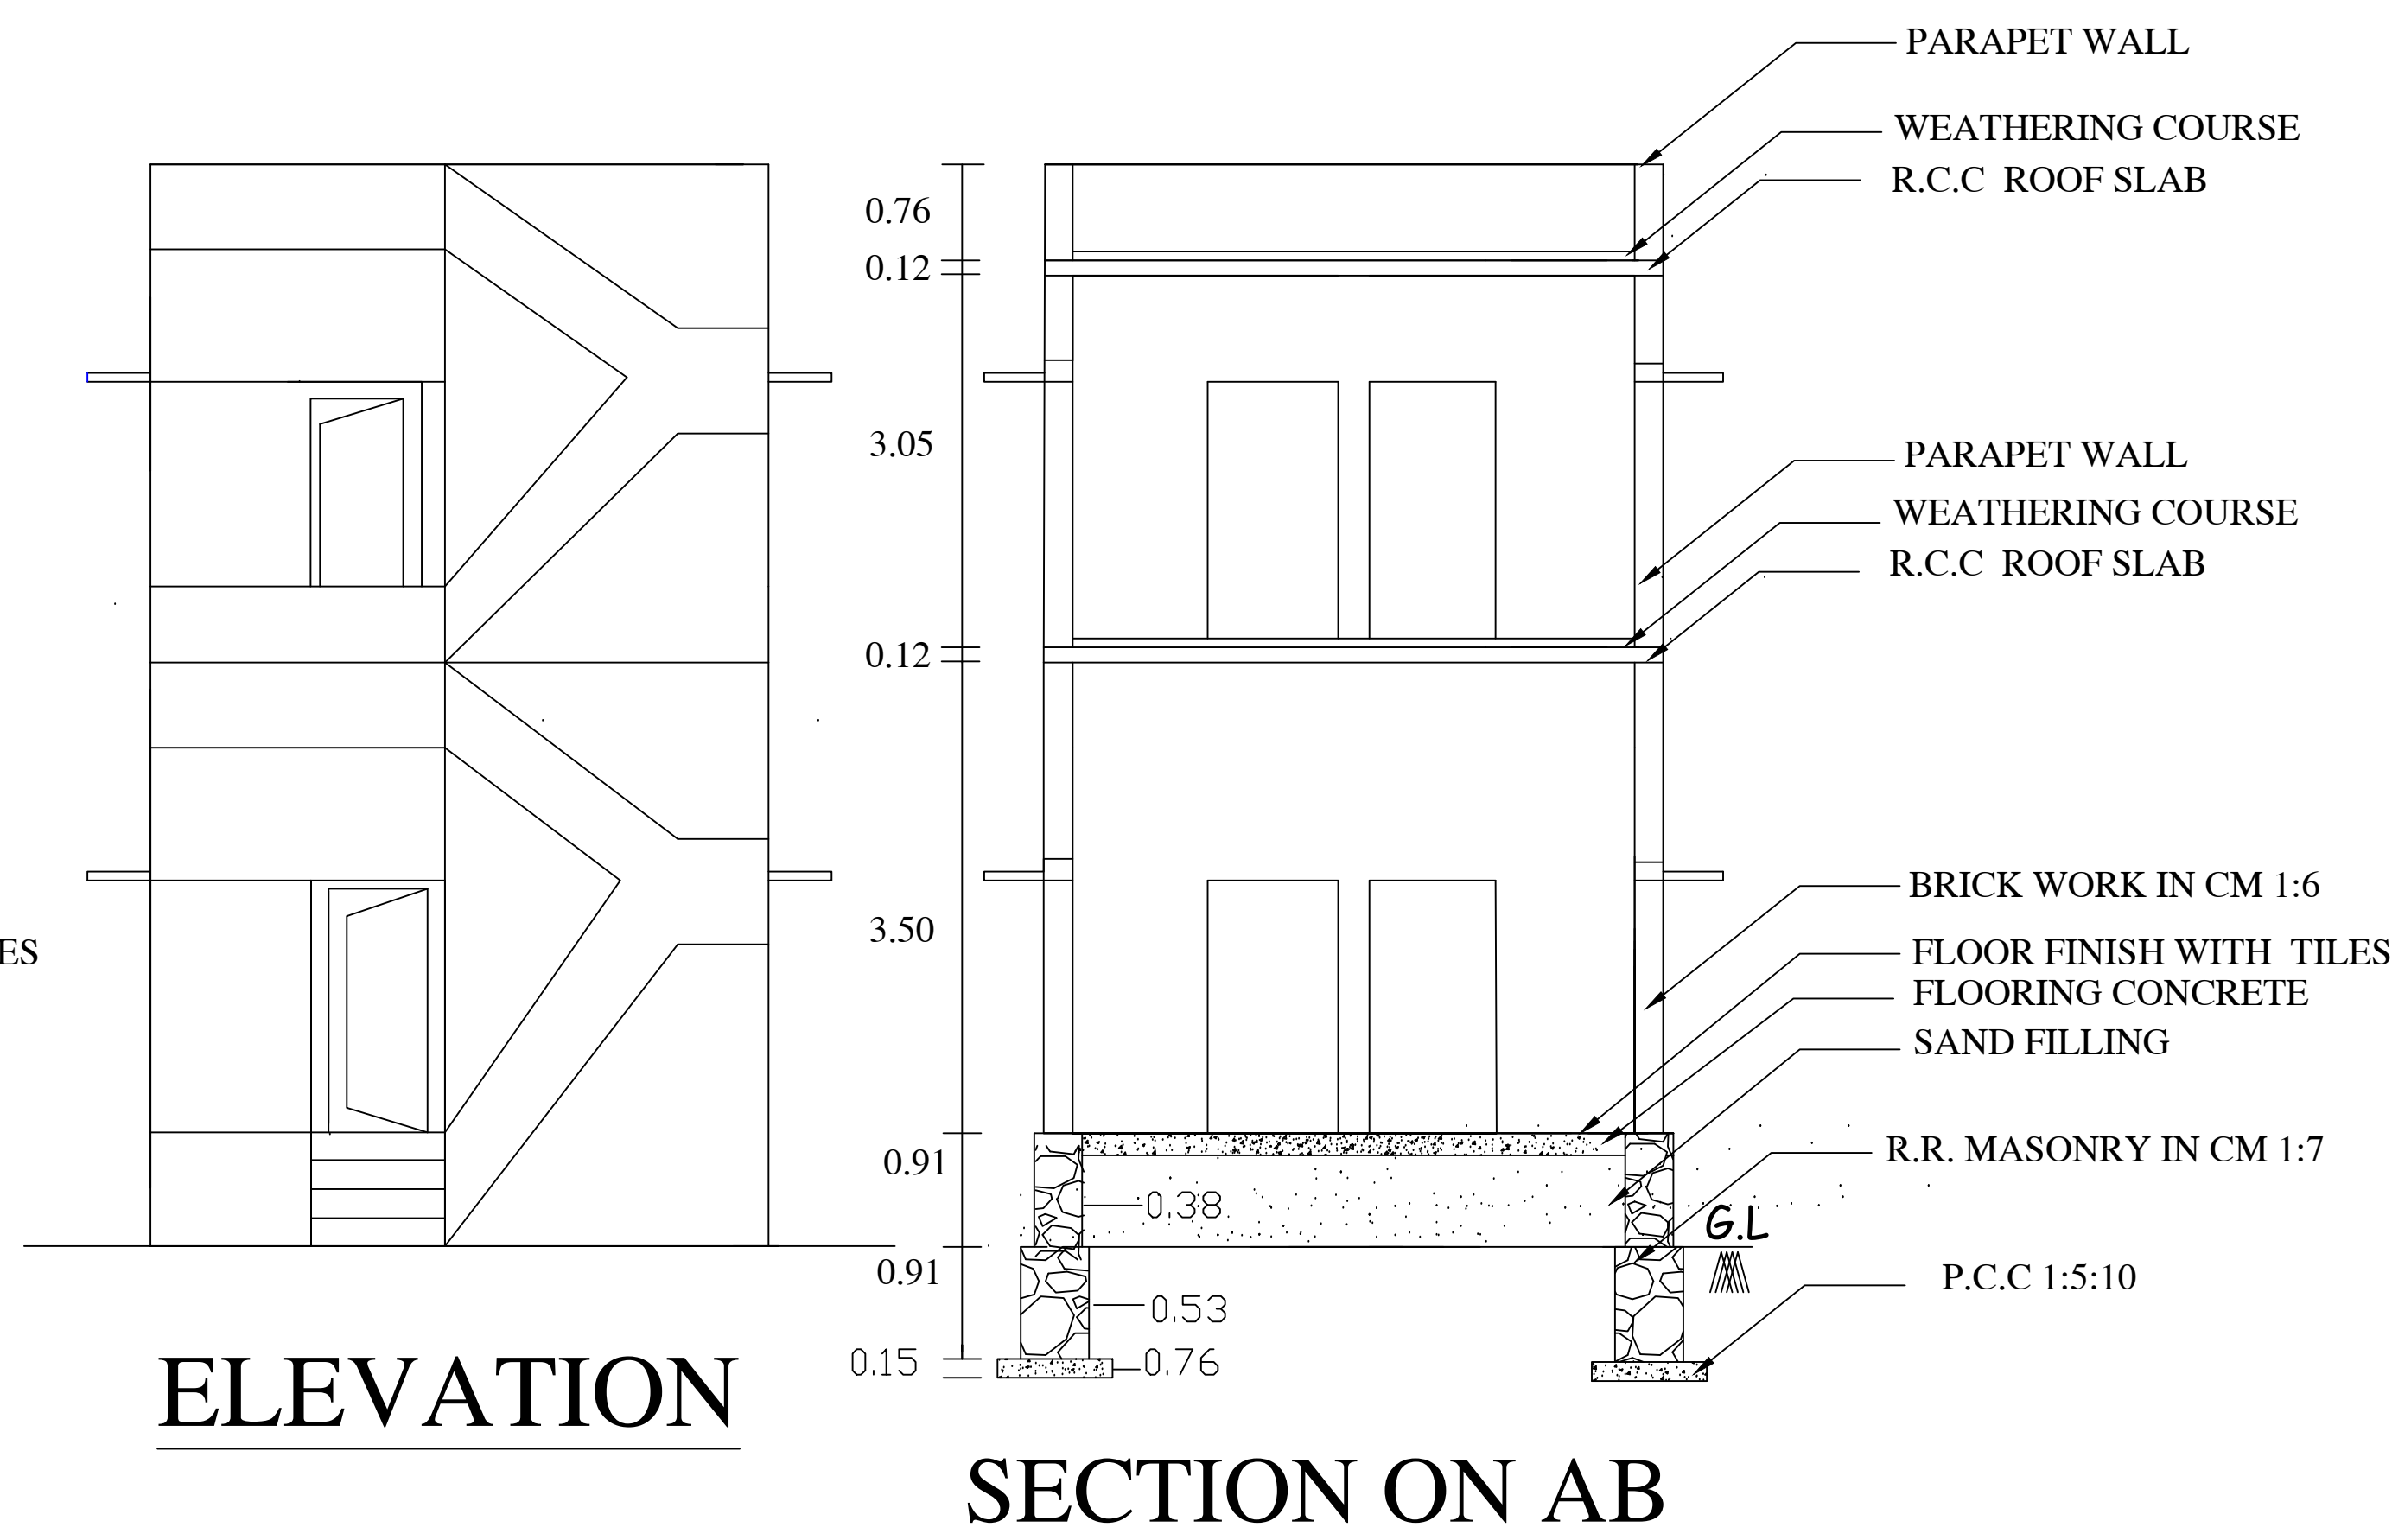



PLAN SHOWING THE PROPOSED CONSTRUCTION OF GF & FF HOUSE BUILDING IN S NO - 478/1A1A1, P NO - 51, W NO - 9, RAJAVOOR
AT NARANAMMALPURAM VILLAGE, SANKAR NAGAR SPECIAL GRADE TOWN PANCHAYAT, SANKAR NAGAR.

NAME OF APPLICANT - Mr. J. SELVAKUMAR.

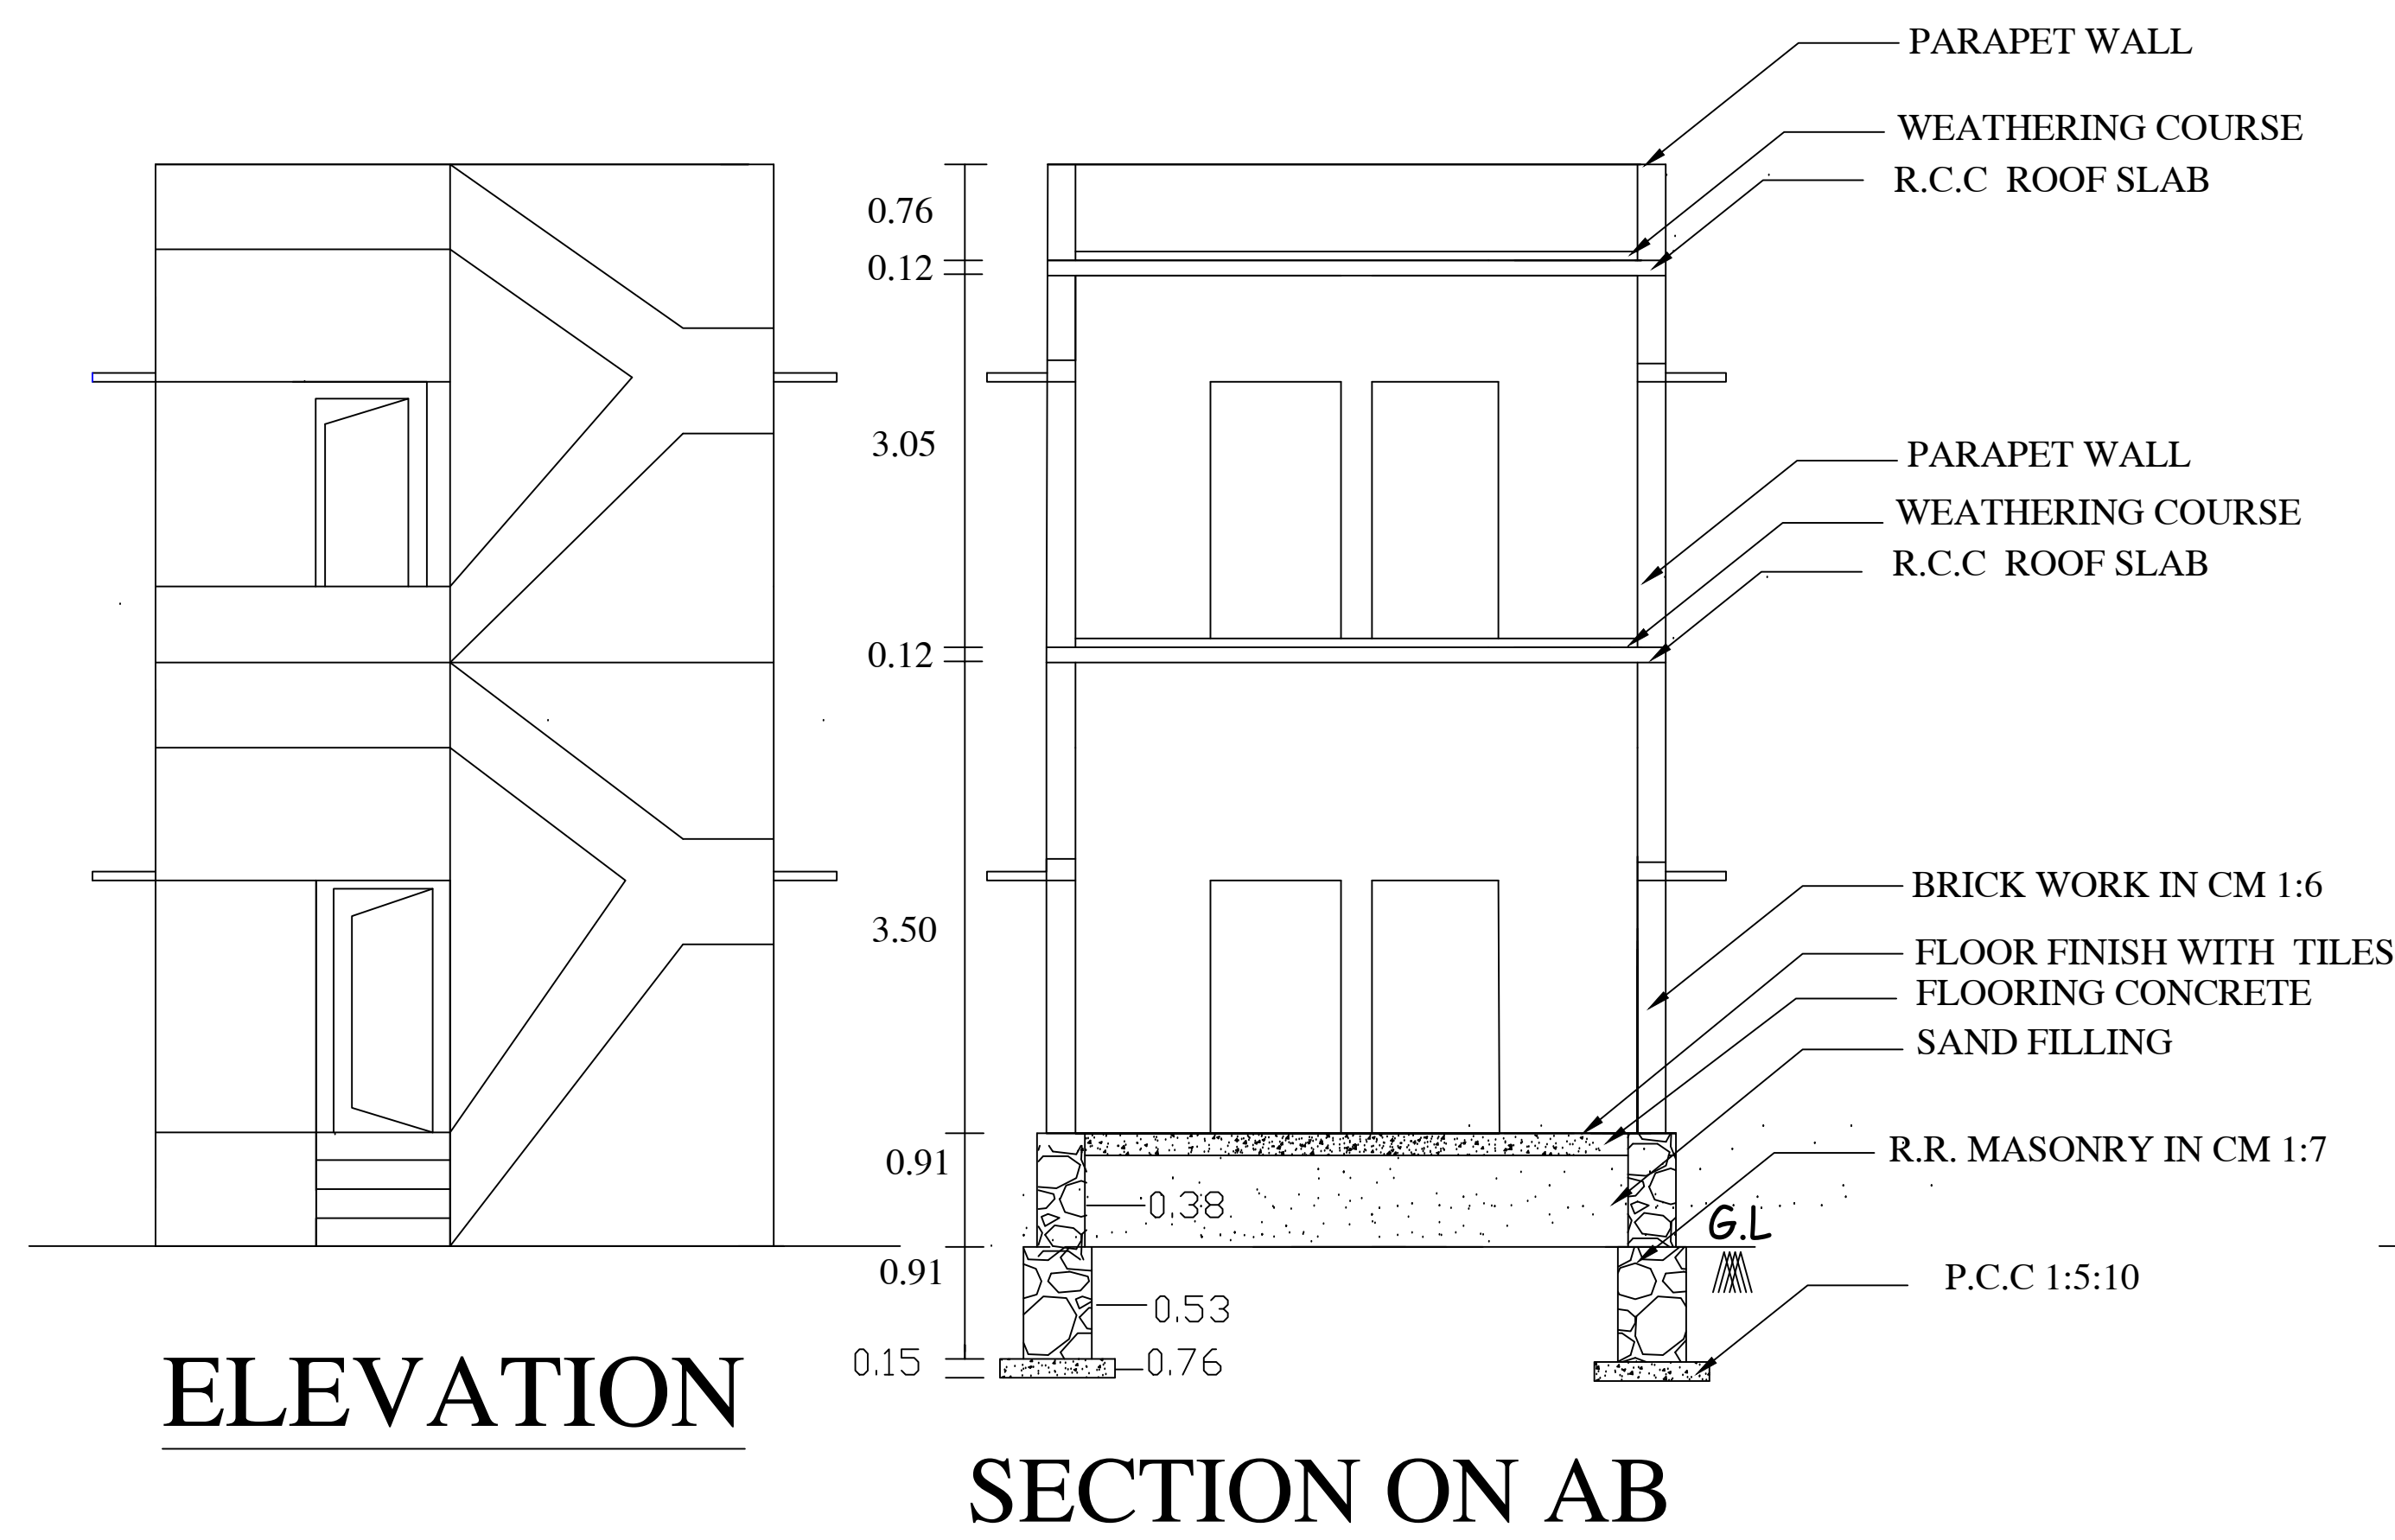


SITE PLAN


SCALE-1:300

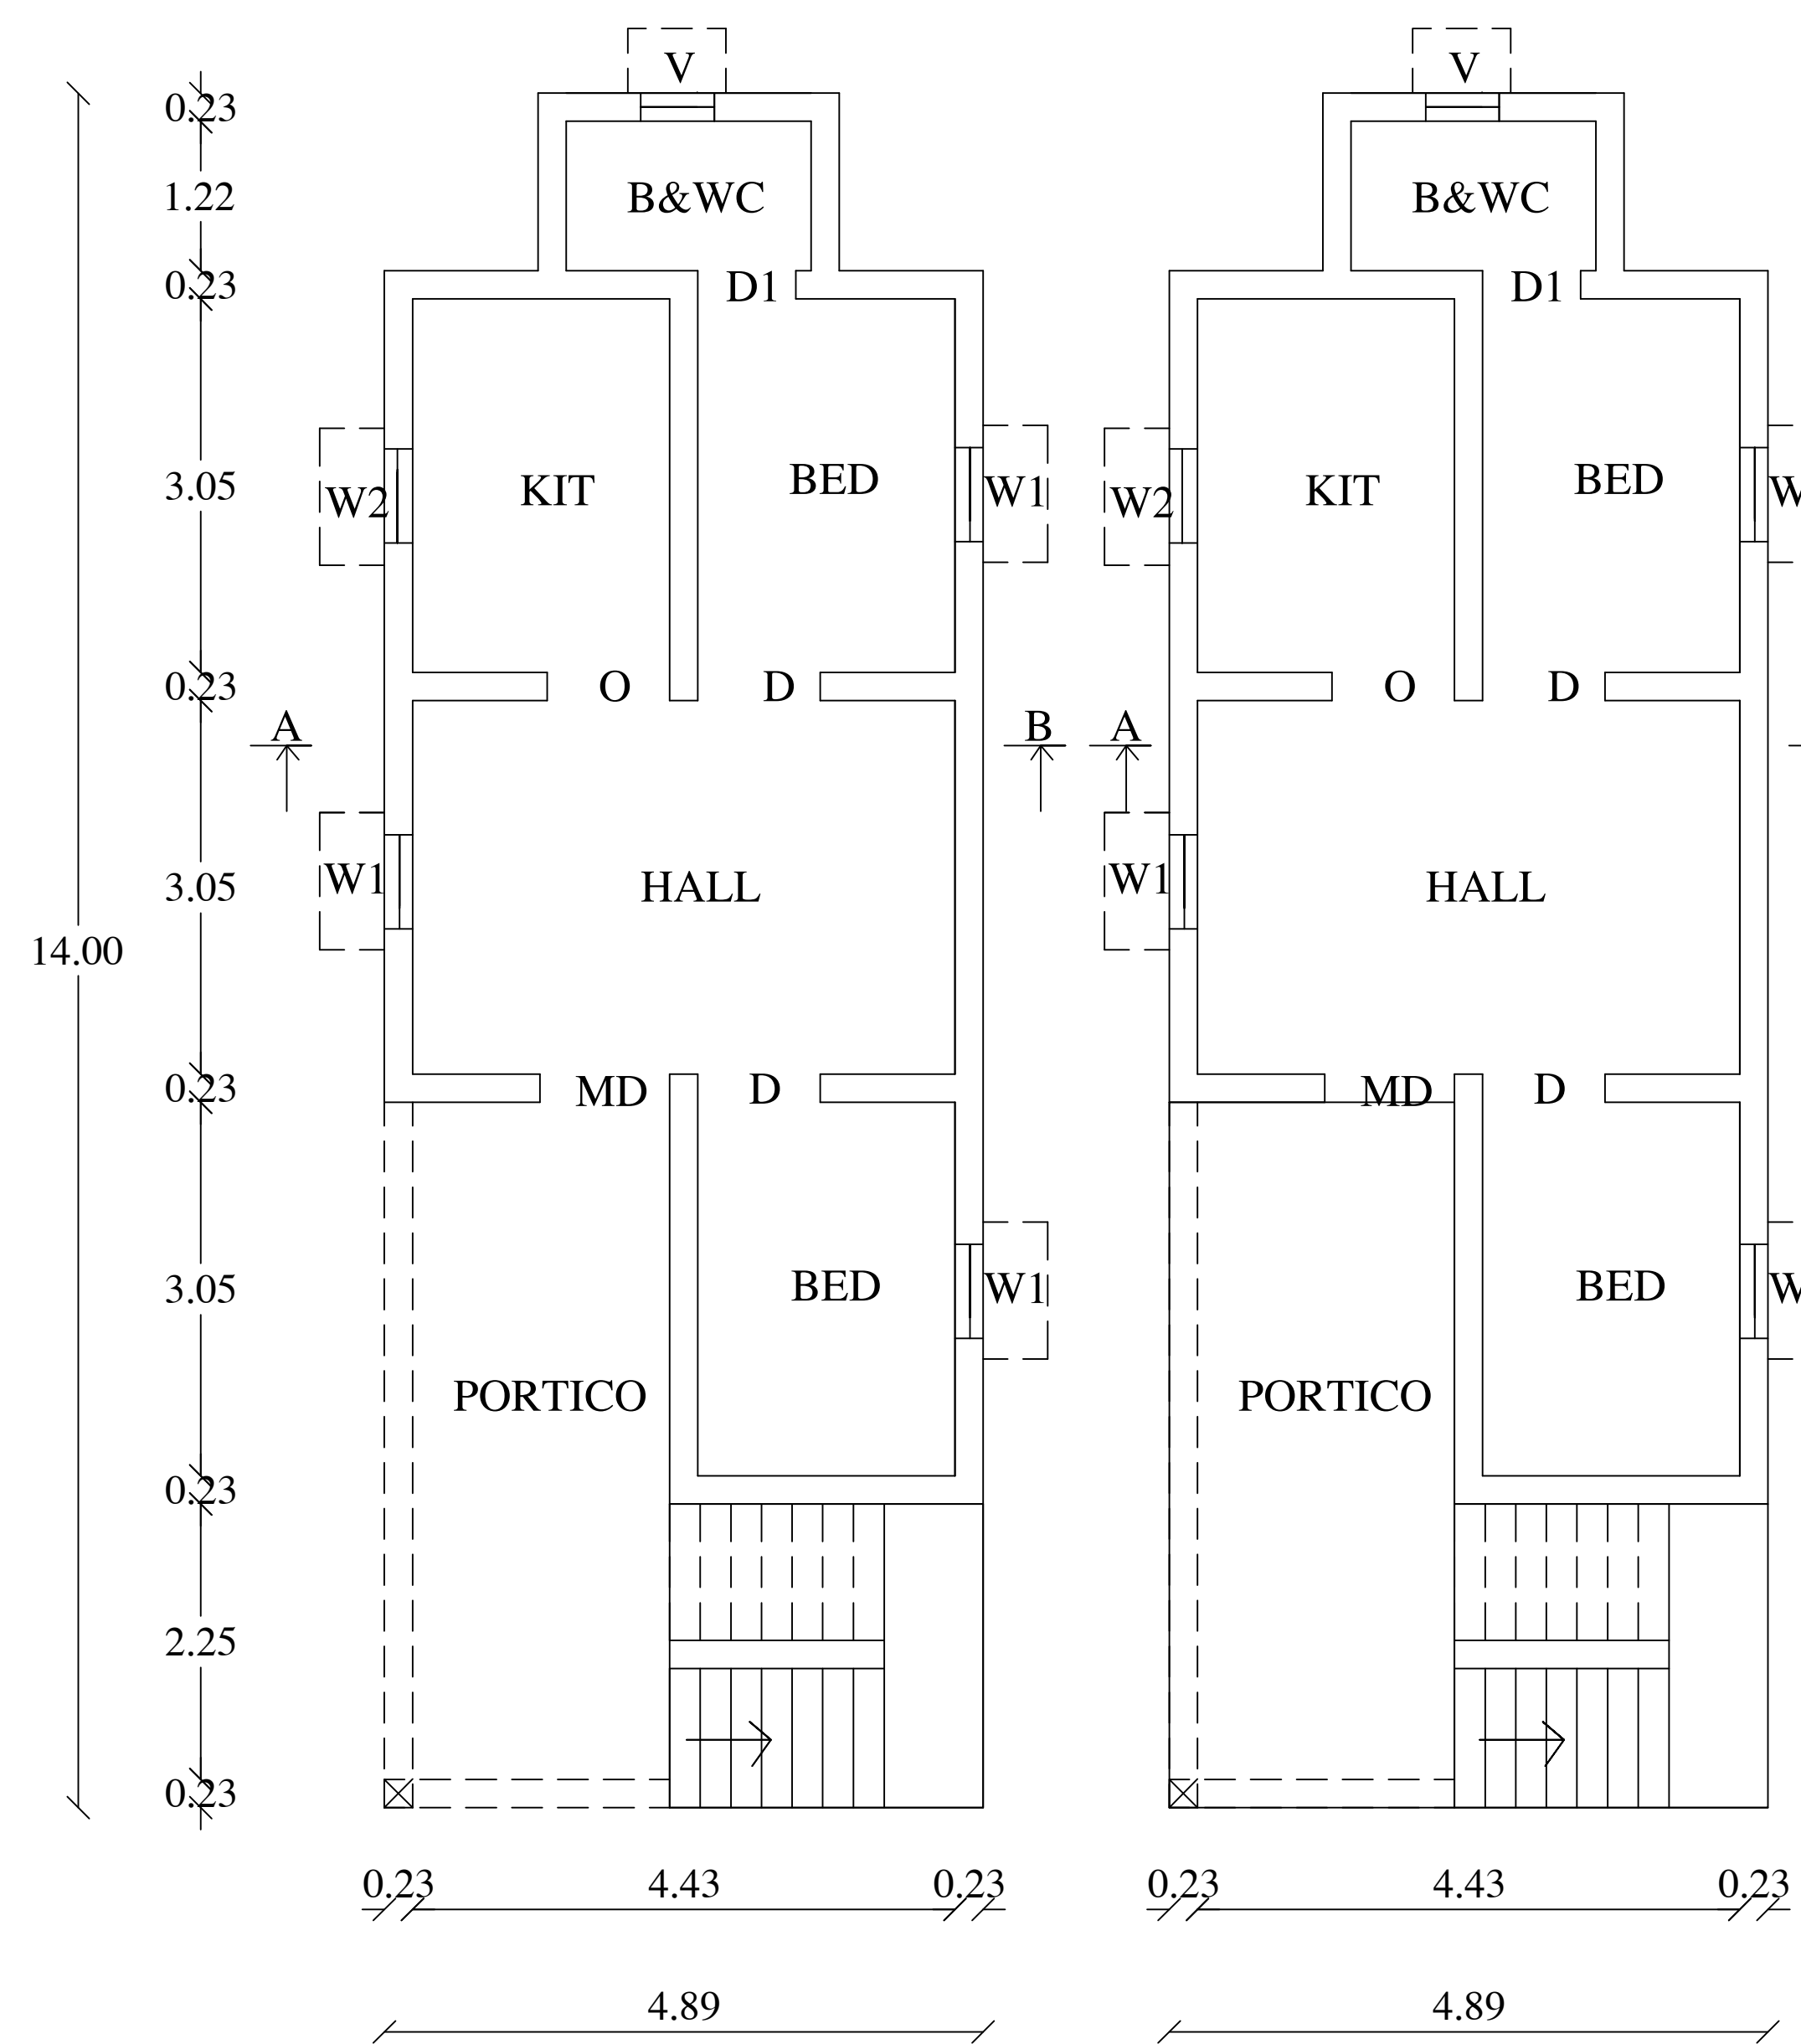


PRO GF PLAN - I

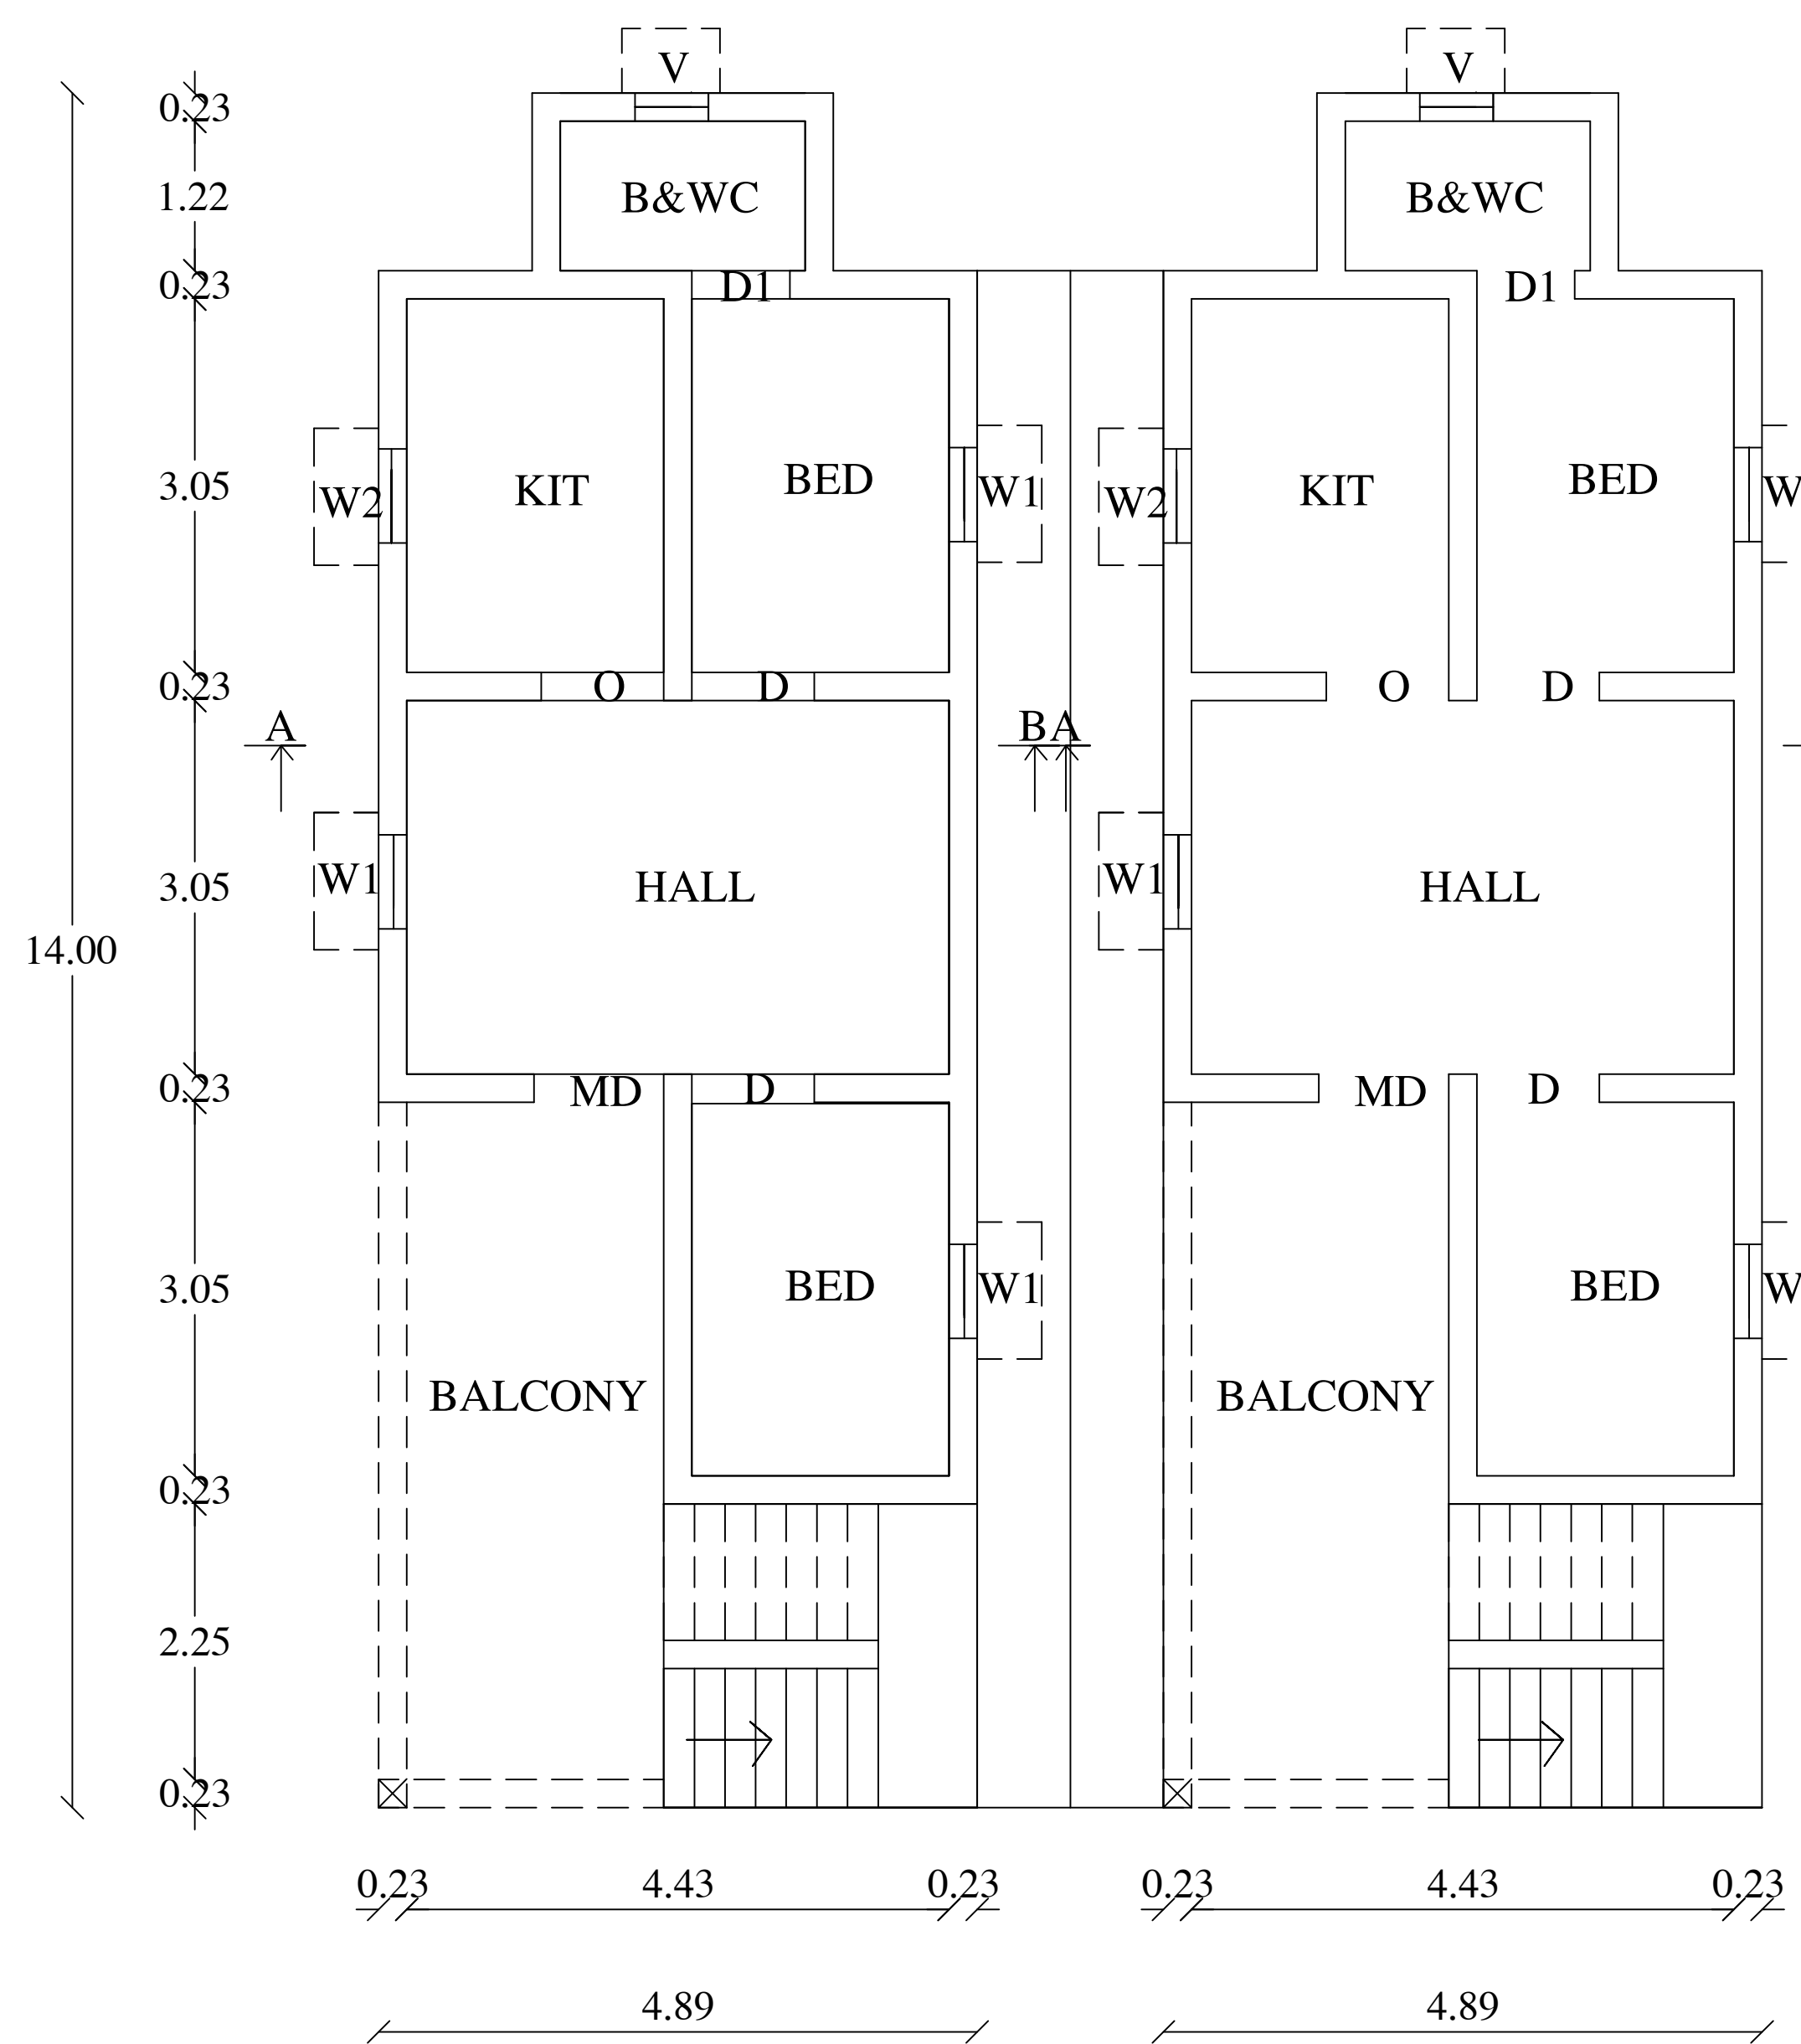

PRO FF PLAN - II

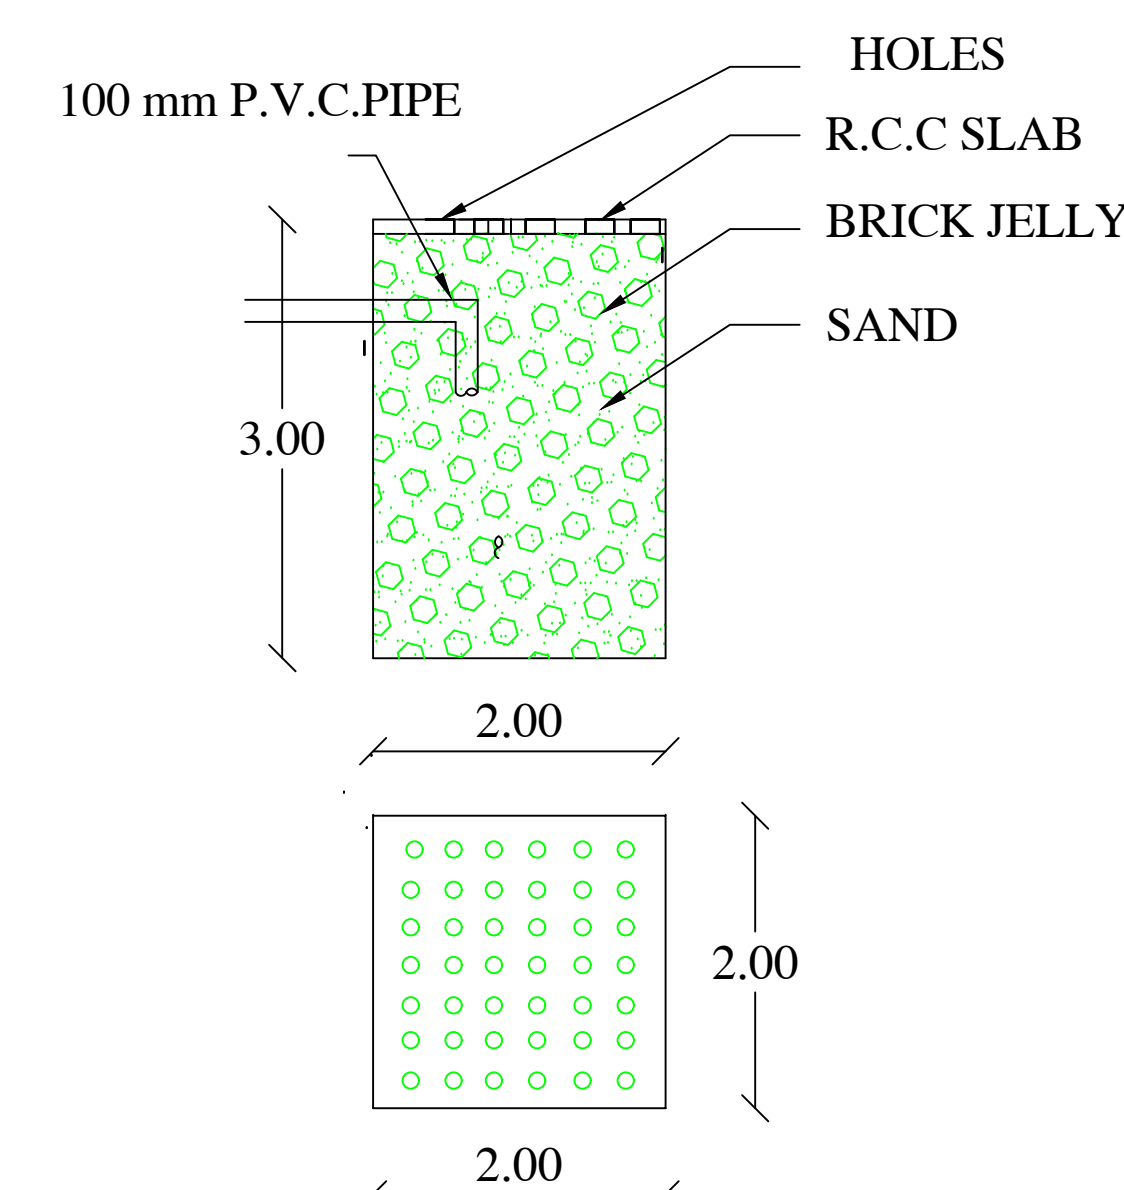

RAIN WATER COLLECTING TANK

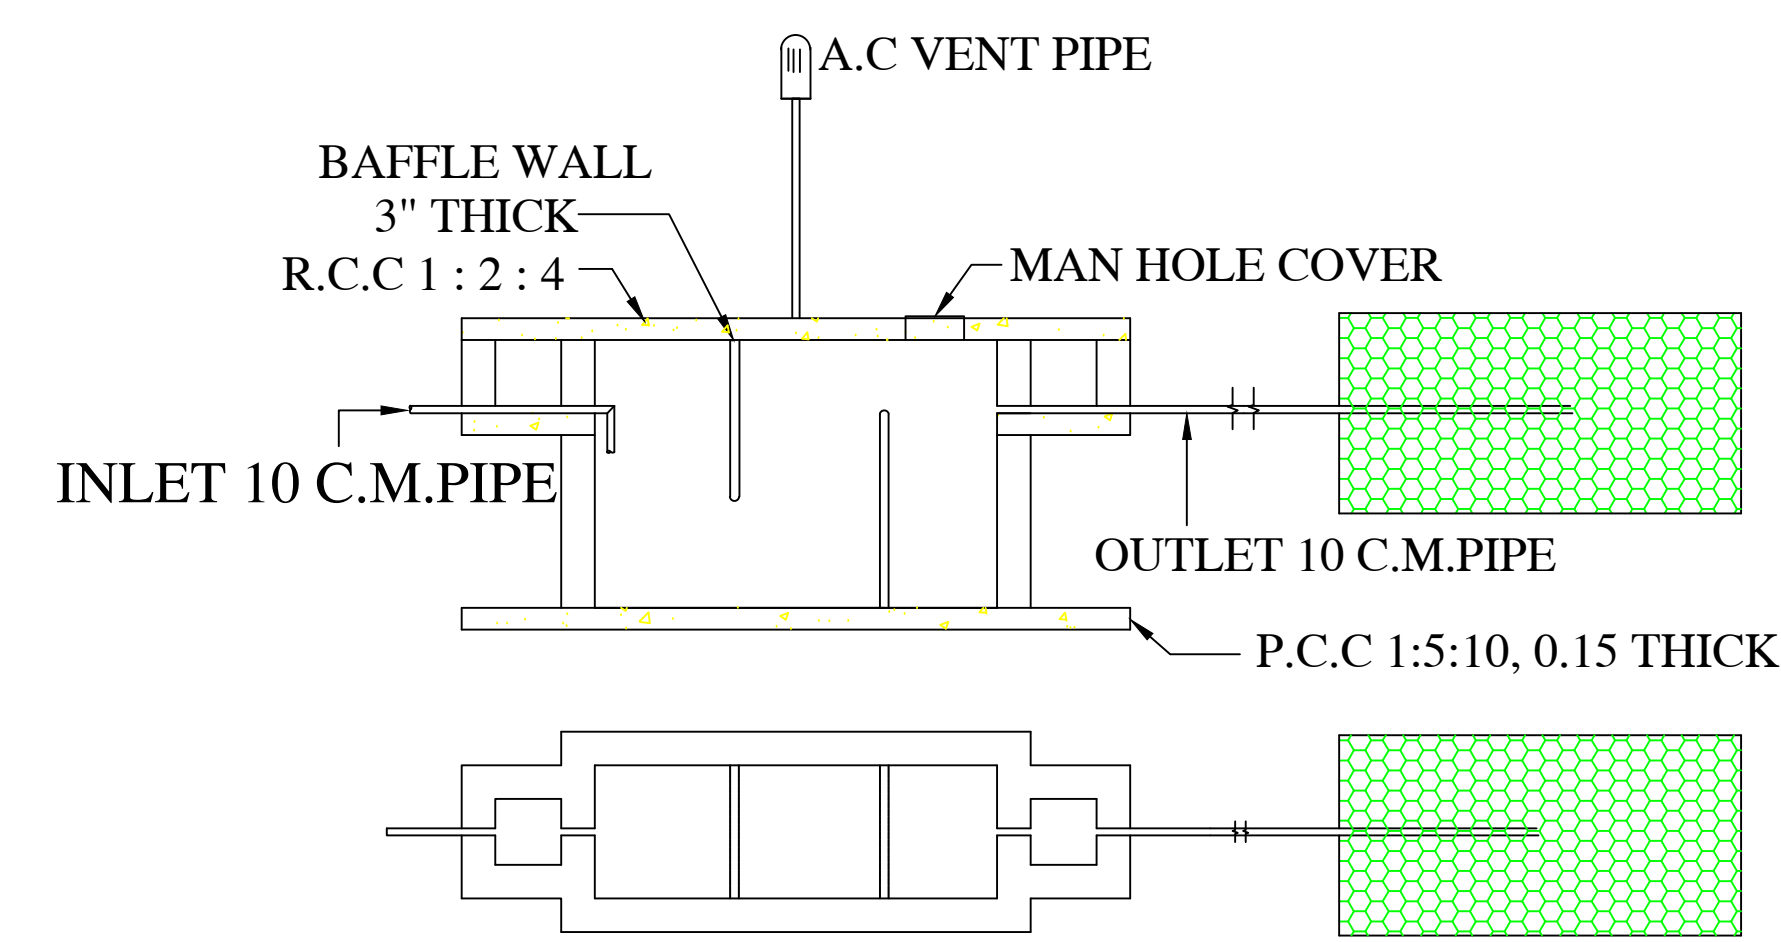

SEPTIC TANK & TRENCH

AREA DETAIL:		
	SqMt	SqFt
○ SITE AREA	204.39	2200.00
○ PRO GF PLINTH AREA - I	58.59	630.66
○ PRO FF PLINTH AREA -II	58.59	630.66
○ PRO GF PLINTH AREA -III	58.59	630.66
○ PRO FF PLINTH AREA -IV	58.59	630.66
○ ROAD & STREET		

REFERENCE:		
MD - DOOR	1.06 X 2.10	
D - DOOR	0.91 X 2.10	
D1 - DOOR	0.76 X 2.10	
O - OPEN	0.91 X 2.10	
W - WINDOW	1.22 X 1.37	
W1 - WINDOW	0.91 X 1.37	
W2 - WINDOW	0.91 X 0.61	
V - VENTILATOR	0.61 X 0.61	

APPLICANT

J. Selvakumar

SREE VALLI CONSTRUCTIONS
ANUS BUILDERS
SANKAR NAGAR
CELL-98422 33954

ENGINEER

Er. V. Balasubramanian, B.E.,
Registered Civil Engineer
Register No: 146/LS/2023/00009
Tirunelveli Municipal Corporation
SREE VALLI CONSTRUCTIONS
Madurai Road, Sankarnagar,
Tirunelveli. C9842233954

OFFICE USE

