
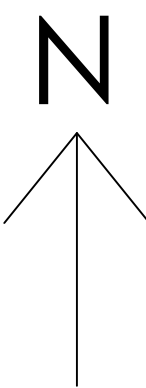
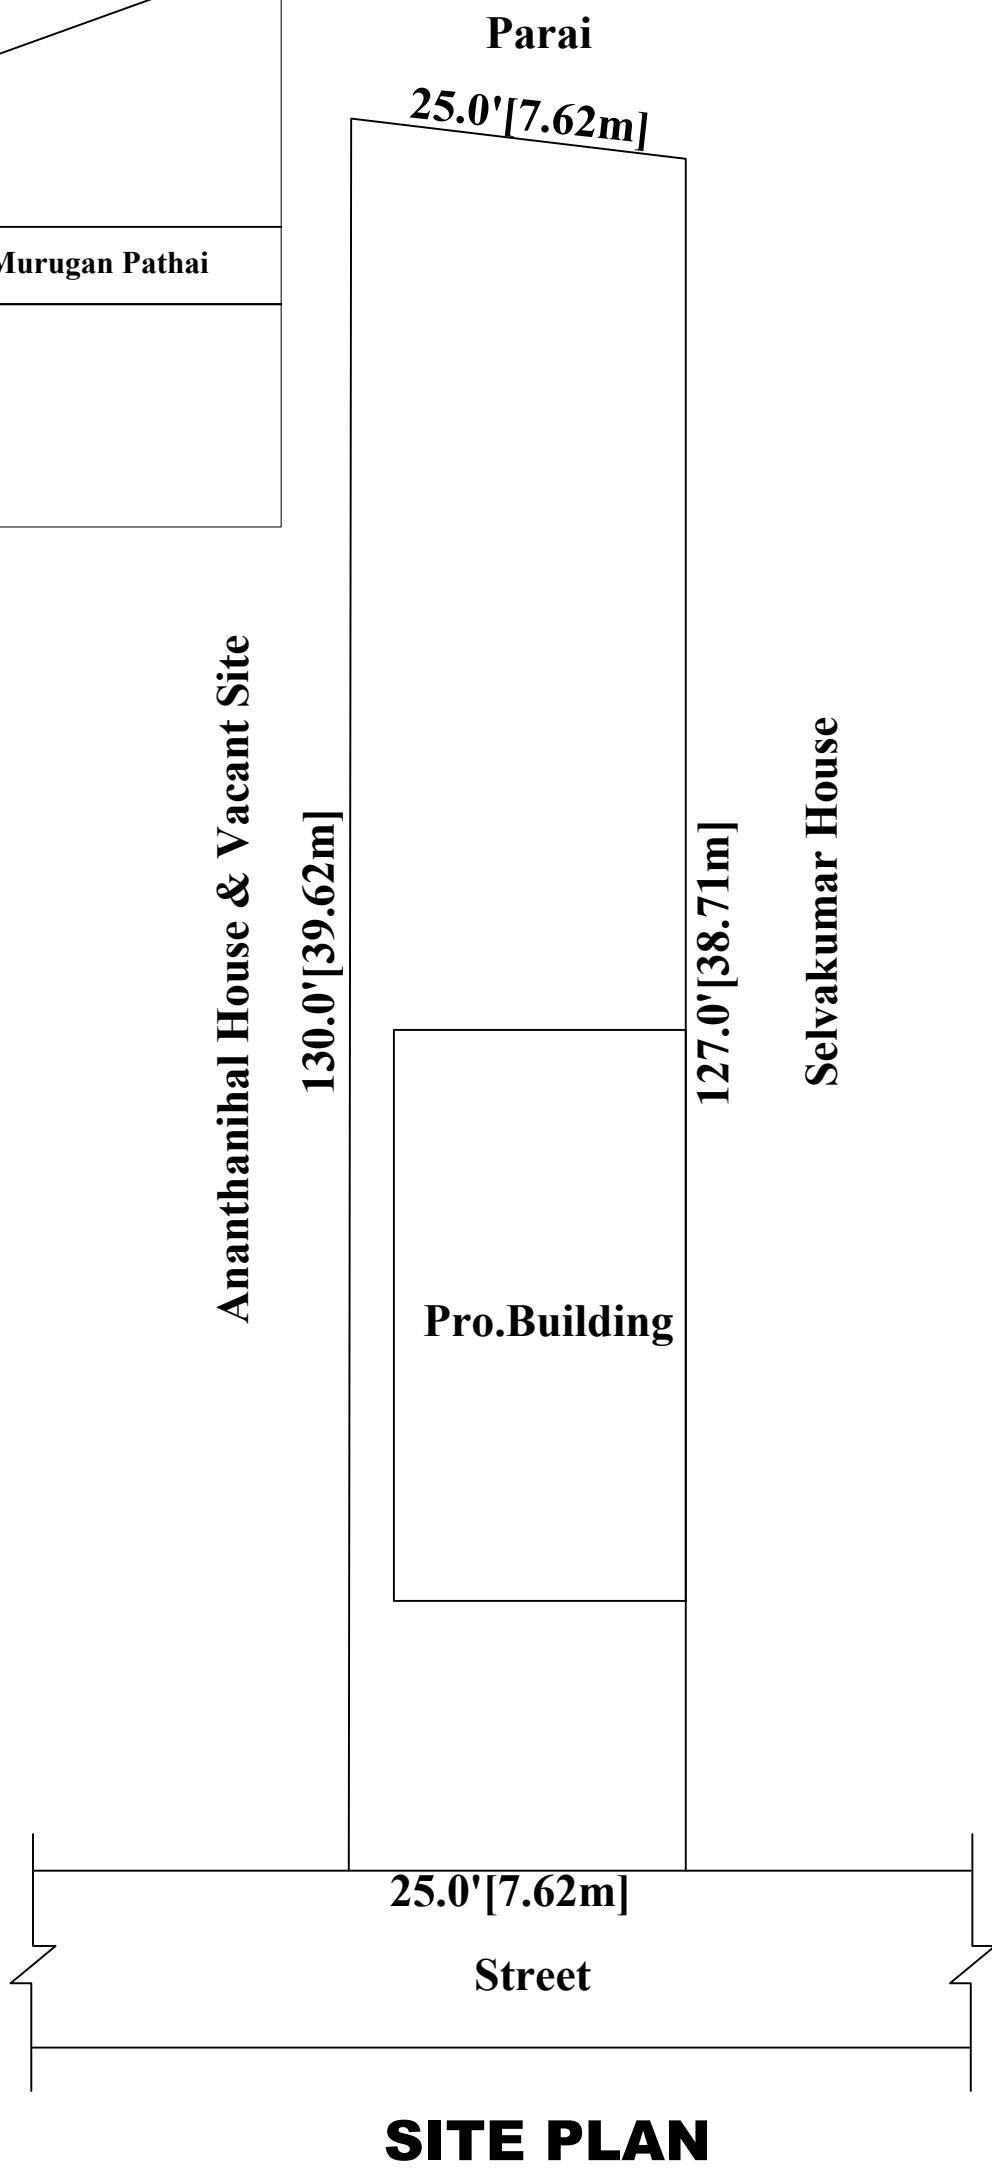
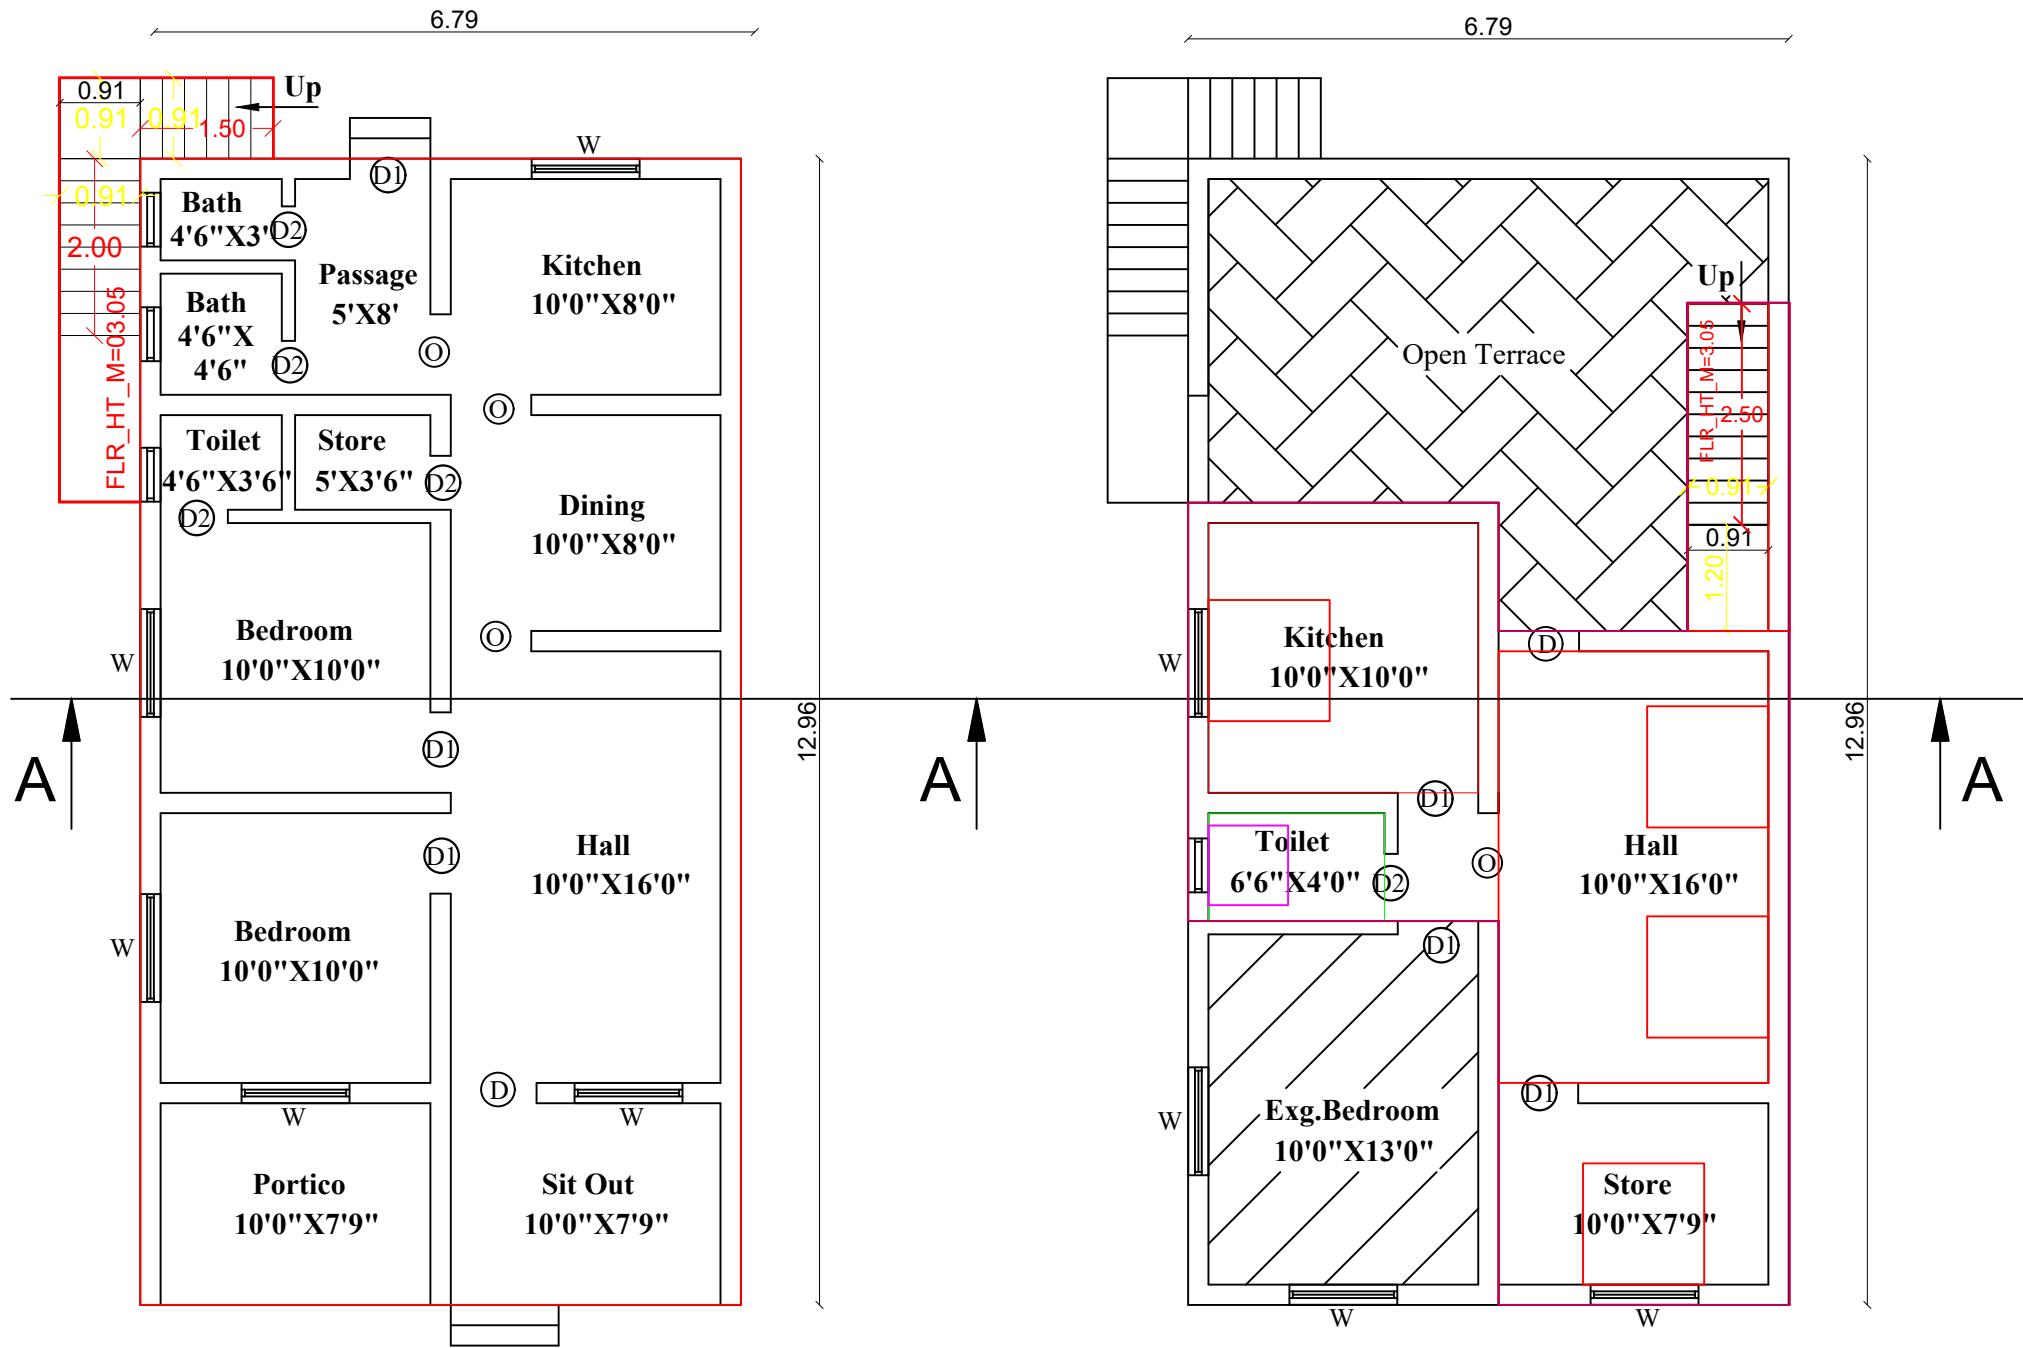
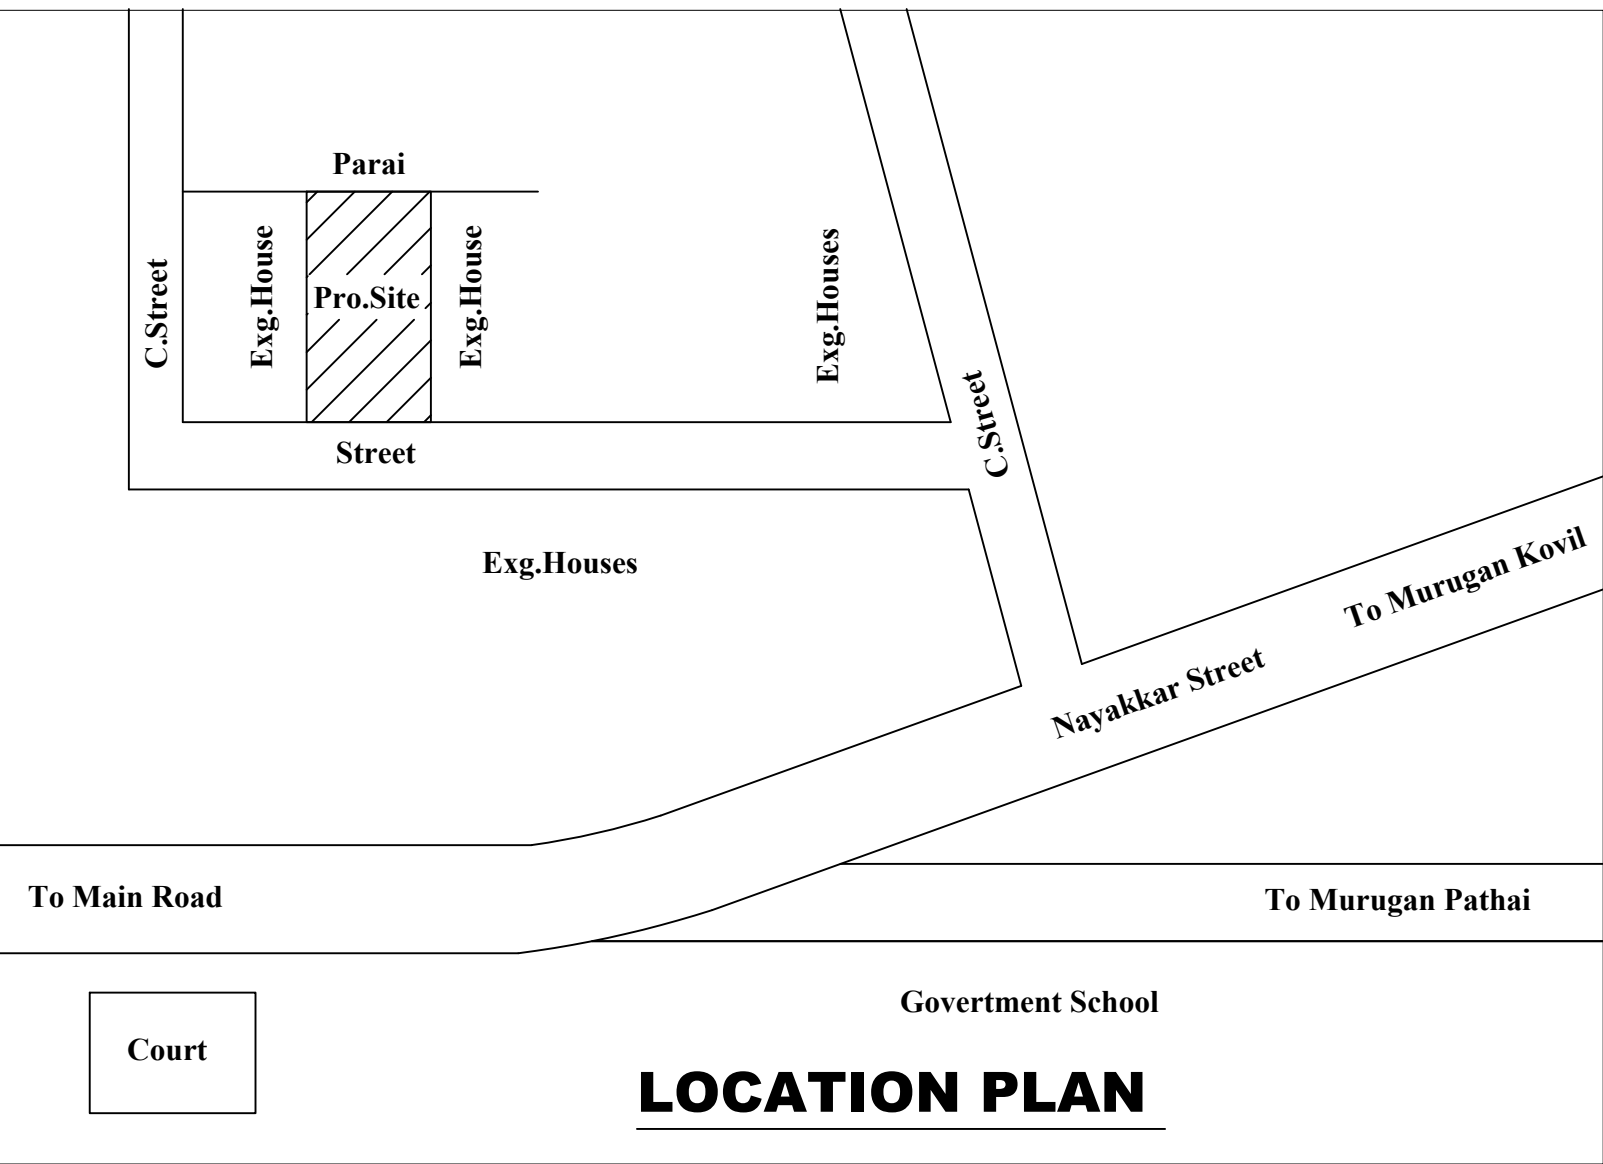
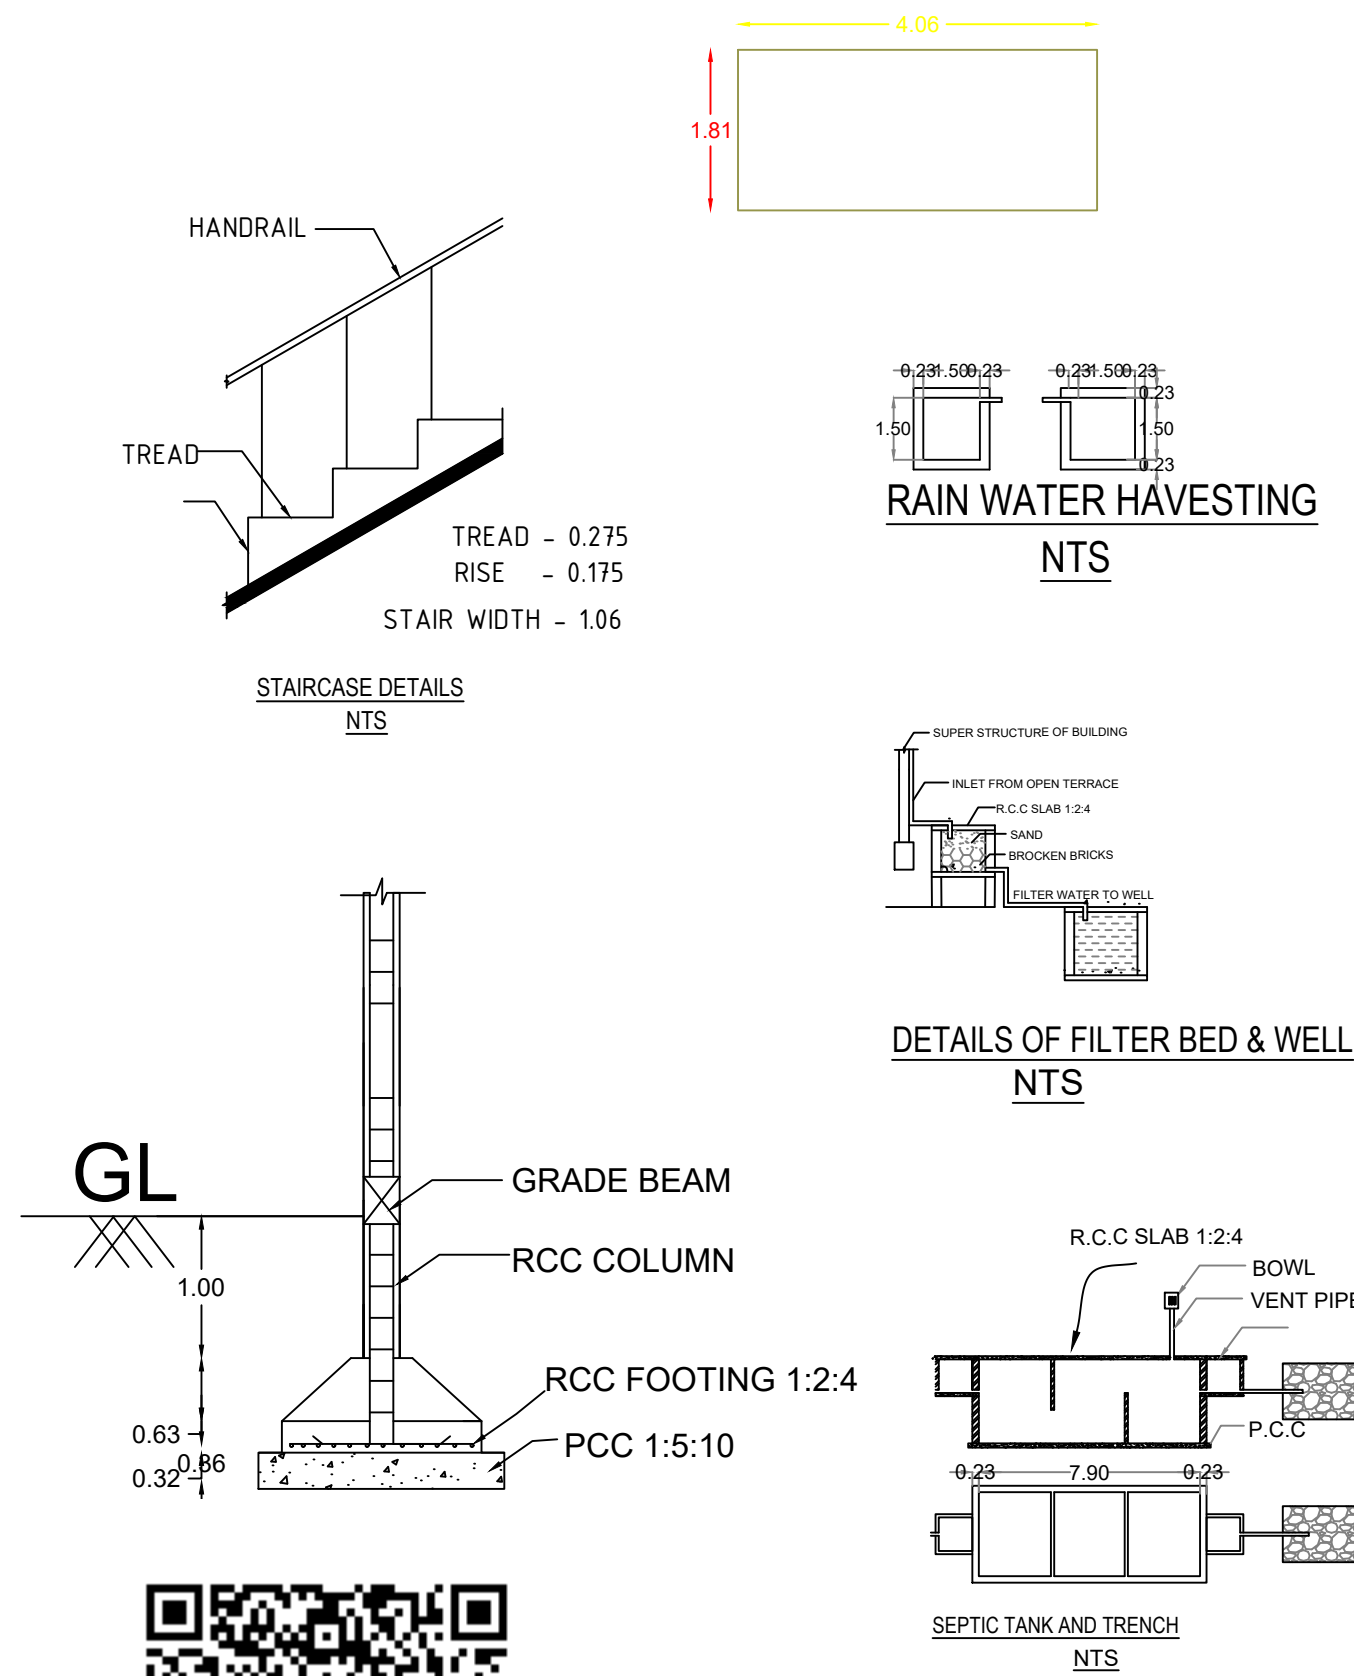
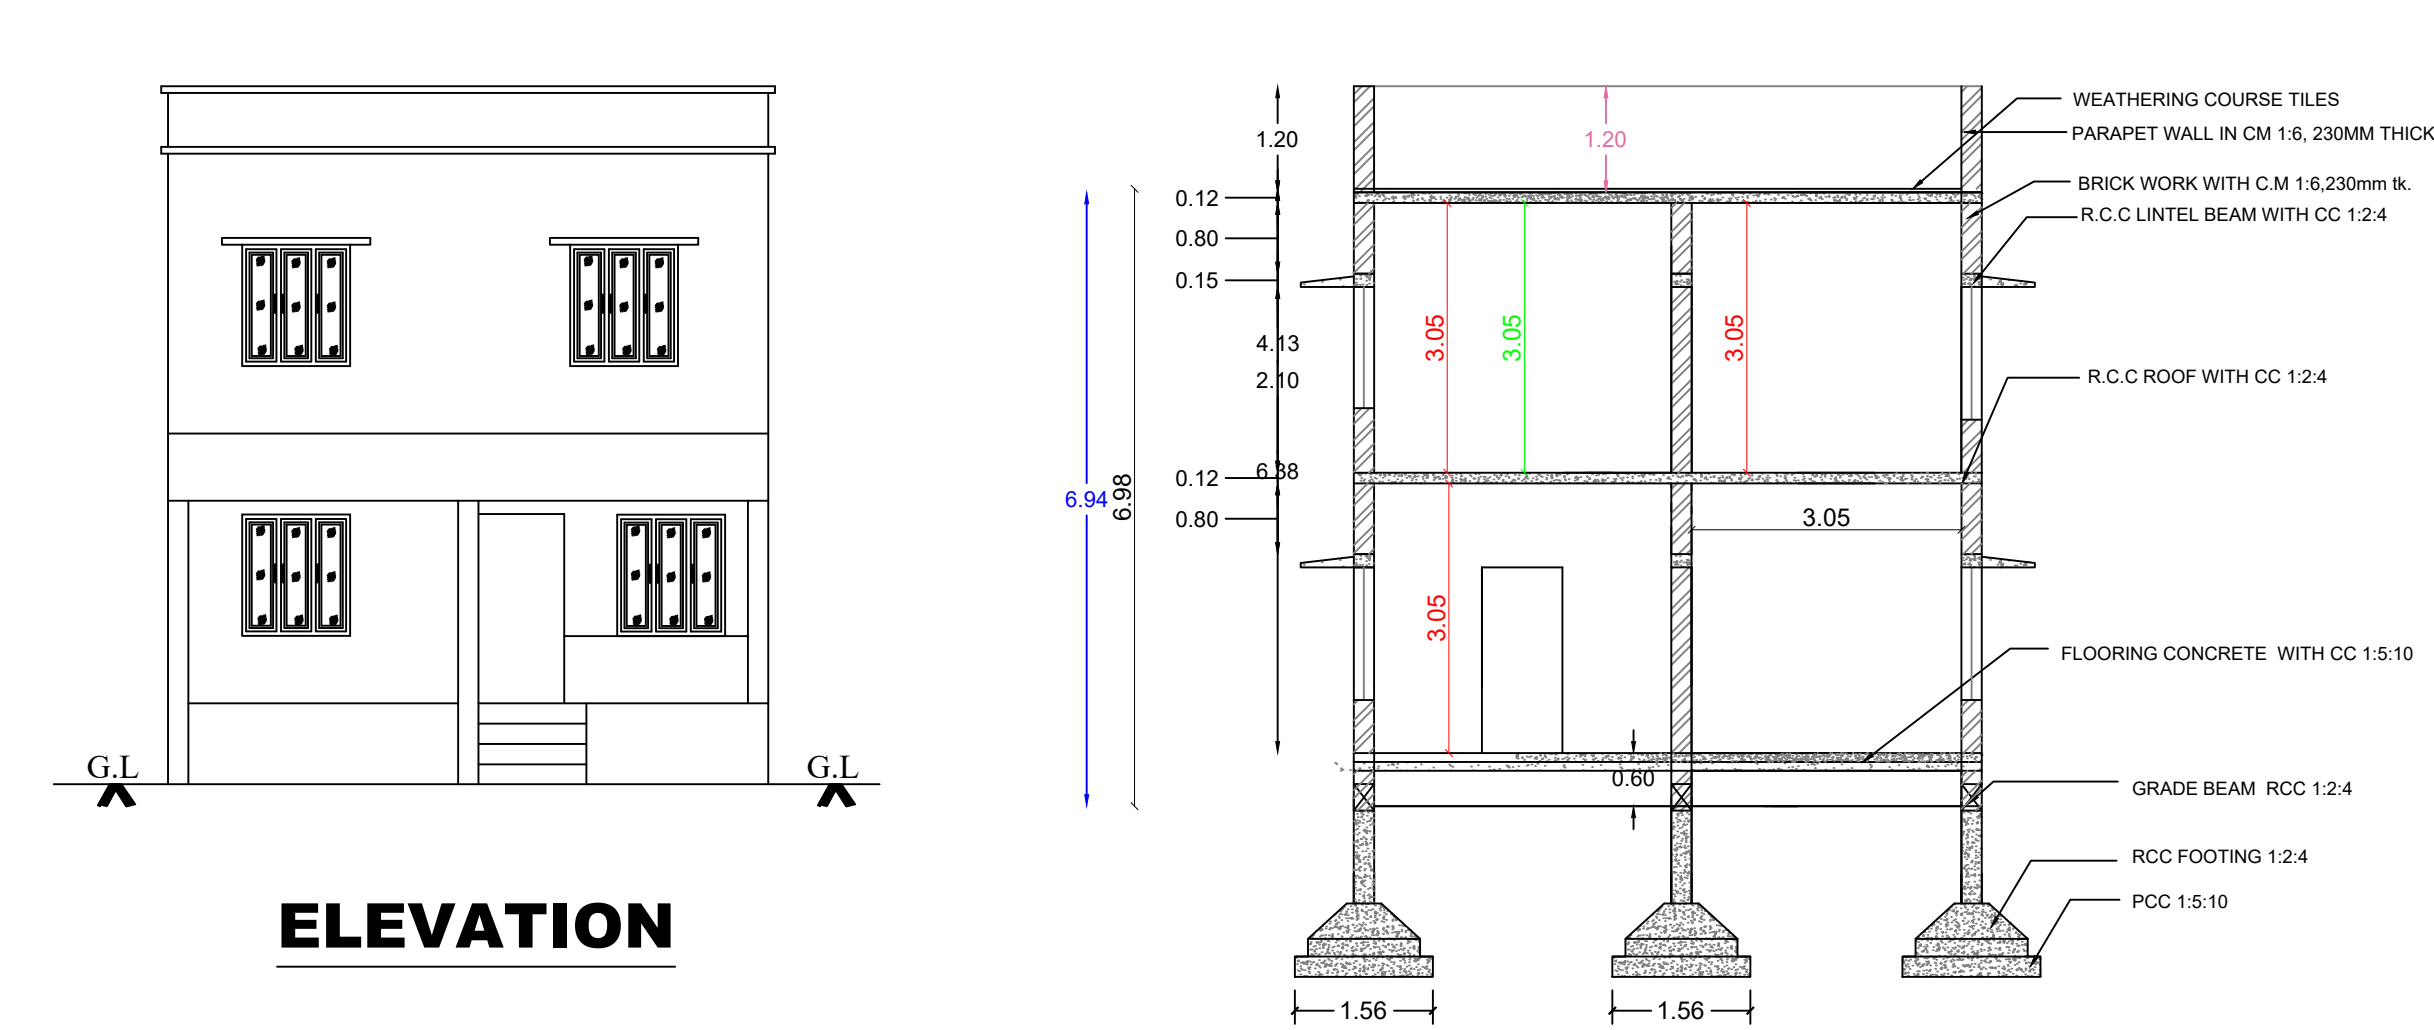
 
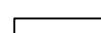


PLAN SHOWING THE PROPOSED CONSTRUCTION OF A FIRST FLOOR HOUSE BUILDING IN (EXG.GROUND FLOOR BUILDING BEARING D.NO.144C),SY.NO.618/2C2,WARD NO.15,NAYAKKAR STREET,V.VALLIOOR VILLAGE & SPECIAL GRADE TOWN PANCHAYAT,RADHAPURAM TALUK.

APPLICANT : 1.Mr.T.PAULMANY,S/O.Mr.THANGAIAH NADAR.  
2.Mrs.P.SEENIPRABA ROOBAVATHI,W/O.Mr.T.PAULMANI.

 

| ALL DIMENSIONS ARE IN METER                                                         |                       |        |         |
|-------------------------------------------------------------------------------------|-----------------------|--------|---------|
| AREA                                                                                | STATEMENT             | SqMt   | SqFt    |
|  | APPLICANT SITE        | 298.56 | 3212.50 |
|  | PROPOSAL F.F AREA     | 41.60  | 447.78  |
|  | EXG.G.F BUILDING AREA | 93.81  | 1009.39 |
|  | R O A D               |        |         |

| JOINERY DETAILS |                  |                 |
|-----------------|------------------|-----------------|
| D               | - WOODEN DOOR    | - 0.97 X 2.10 M |
| D1              | - WOODEN DOOR    | - 0.75 X 2.10 M |
| W               | - WOODEN WINDOW  | - 1.37 X 1.37 M |
| W1              | - WOODEN WINDOW  | - 0.90 X 1.37 M |
| KW              | - KITCHEN WINDOW | - 0.90 X 0.90 M |
| V               | - VENTILATOR     | - 0.60 X 0.60 M |

LAND AND BUILDING OWNER

OFFICE USE

Er.Sa.GANESAN  
Registered Engineer in DRDA-TNV/PROF 49/2022  
Registered Engineer in MUNICIPALITY  
C.A No 45/2022/A2/2022  
" NELLAI CONSTRUCTIONS "  
65,Panchayat Union Road,V.Vallioor - 627117  
Ph - 9443508043  
REGISTERED ENGINEER