


PLAN SHOWING THE PROPOSED CONSTRUCTION OF A HOUSE BUILDING AT P.NO.64, R.S.NO.435/22A,
VITTAL NAGAR, NARANAMMALPURAM VILLAGE PART -1, SANKAR NAGAR SPECIAL GRADE
TOWN PANCHAYAT, TIRUNELVELI TALUK,TIRUNELVELI DISTRICT.


Applicant : Mr.S.SUBASH SUNDARESWAR

ALL DIMENSIONS ARE IN METRE
SCALE = 1:100

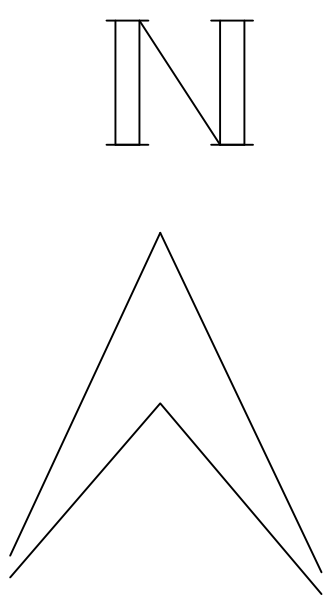


NOTE


1. WASTE WATER USED FOR GARDEN
2. RAINWATER HARVESTING DETAILS PROVIDED
3. WASTER WATER FROM RECYCLED WATER TANK &TRENCH CONNECTED TO SULLAGE DISPOSAL TANK
4. 'U' TRAPS PROVIDED IN SEPTICTANK TO PREVENT CURB BREEDING OF MOSQUITOES (AS PER G.O (M.S) NO:341 - DATED 03.11.2004)

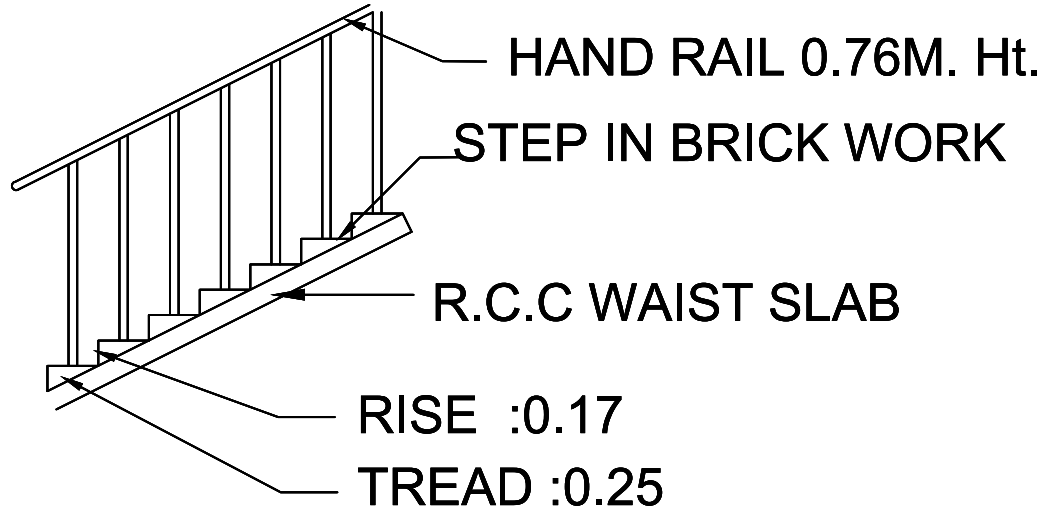


STAIR CASE DETAIL

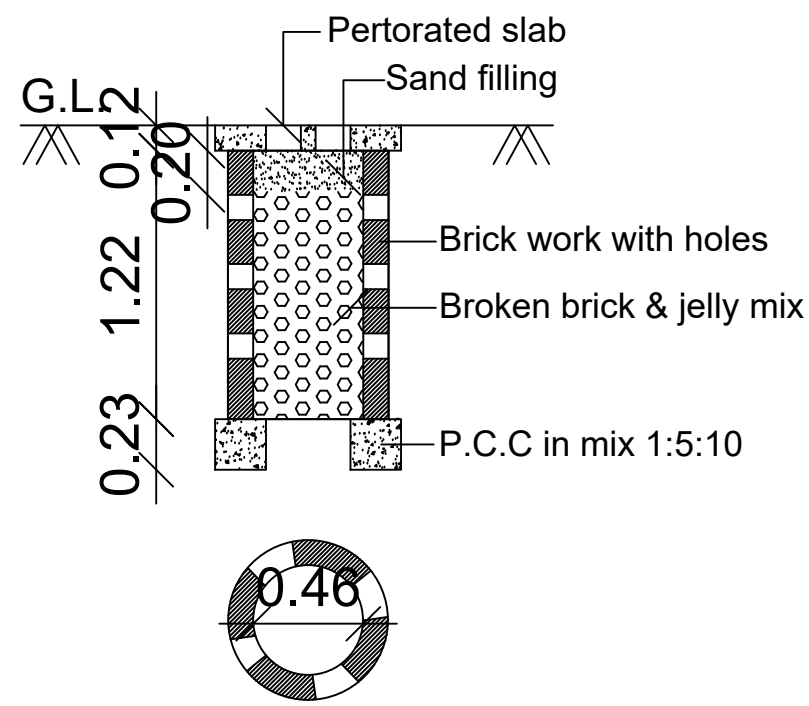

PERCOLATION PIT FOR 30 Sq. m.
(Scale:- 1:50)

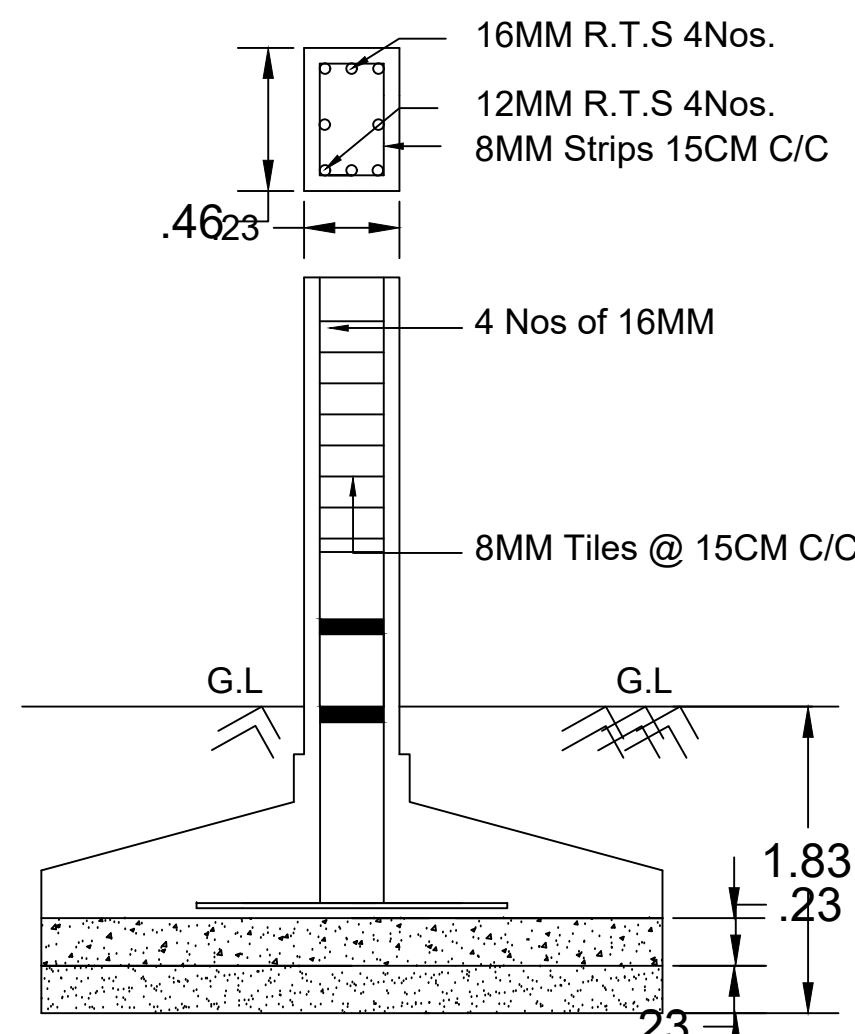

RCC COLUMN DETAILS

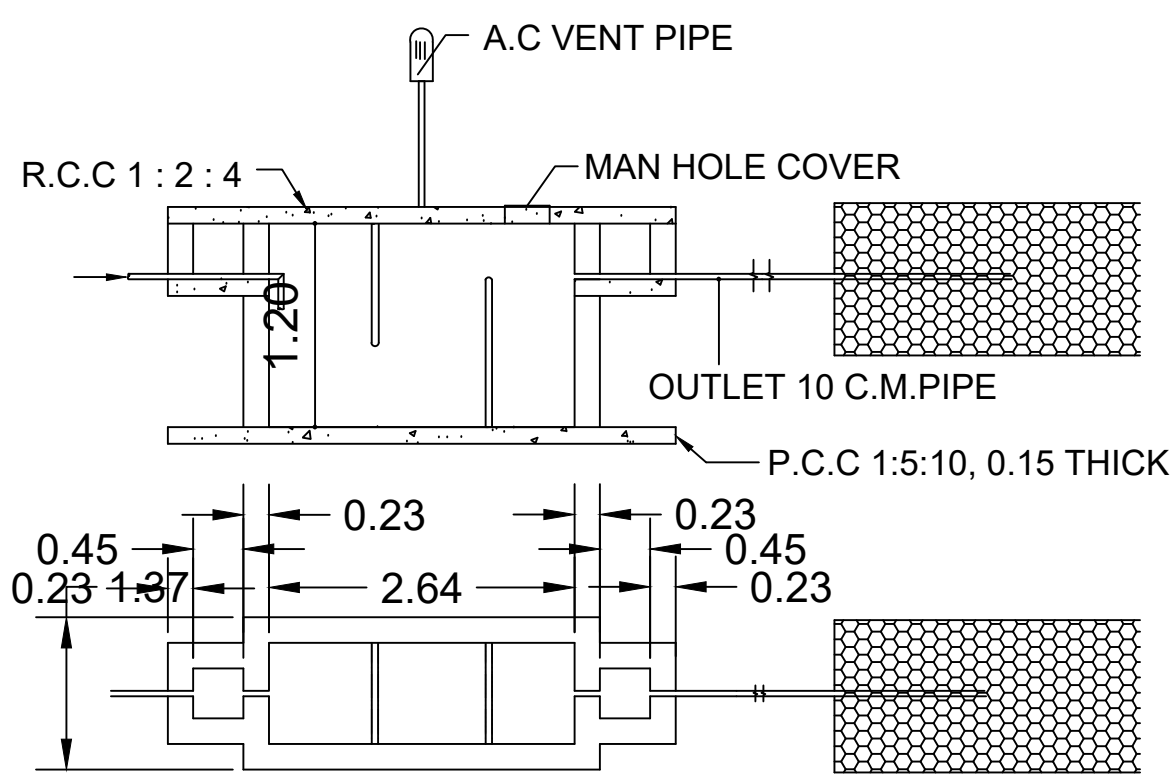

SEPTIC TANK DETAILS

	AREA DETAILS	SQ.FT	SQ.MT
	SITE AREA	1540.50	143.12
	PRO.G.F.BLDG.	698.90	64.93
	OPEN SPACE	841.60	78.19
	ROAD		

SCHEDULE OF JOINERIES

D	MAIN DOOR	1.00 x 2.10
D1	DOOR	0.91 x 2.10
D2	DOOR	0.75 x 2.10
O	OPENING	0.91 x 2.10
W4	WINDOW	1.22 x 1.37
V	VENTILATOR	0.91 x 0.61

OFFICE USE


S.Subash Sundareswar

APPLICANT


Er.M.MOHAMED GUTHAF D.C.E, DIS., B.E.,
Registered Engineer Grade - I
Reg. No :146/LS/2022/00007
ALAMARAM CONSTRUCTION
338/1 - Thenkalam Road,
Sankar Nagar,
Tirunelveli - 627 357.
Cell : 99428 86722

ENGINEER

ELEVATION

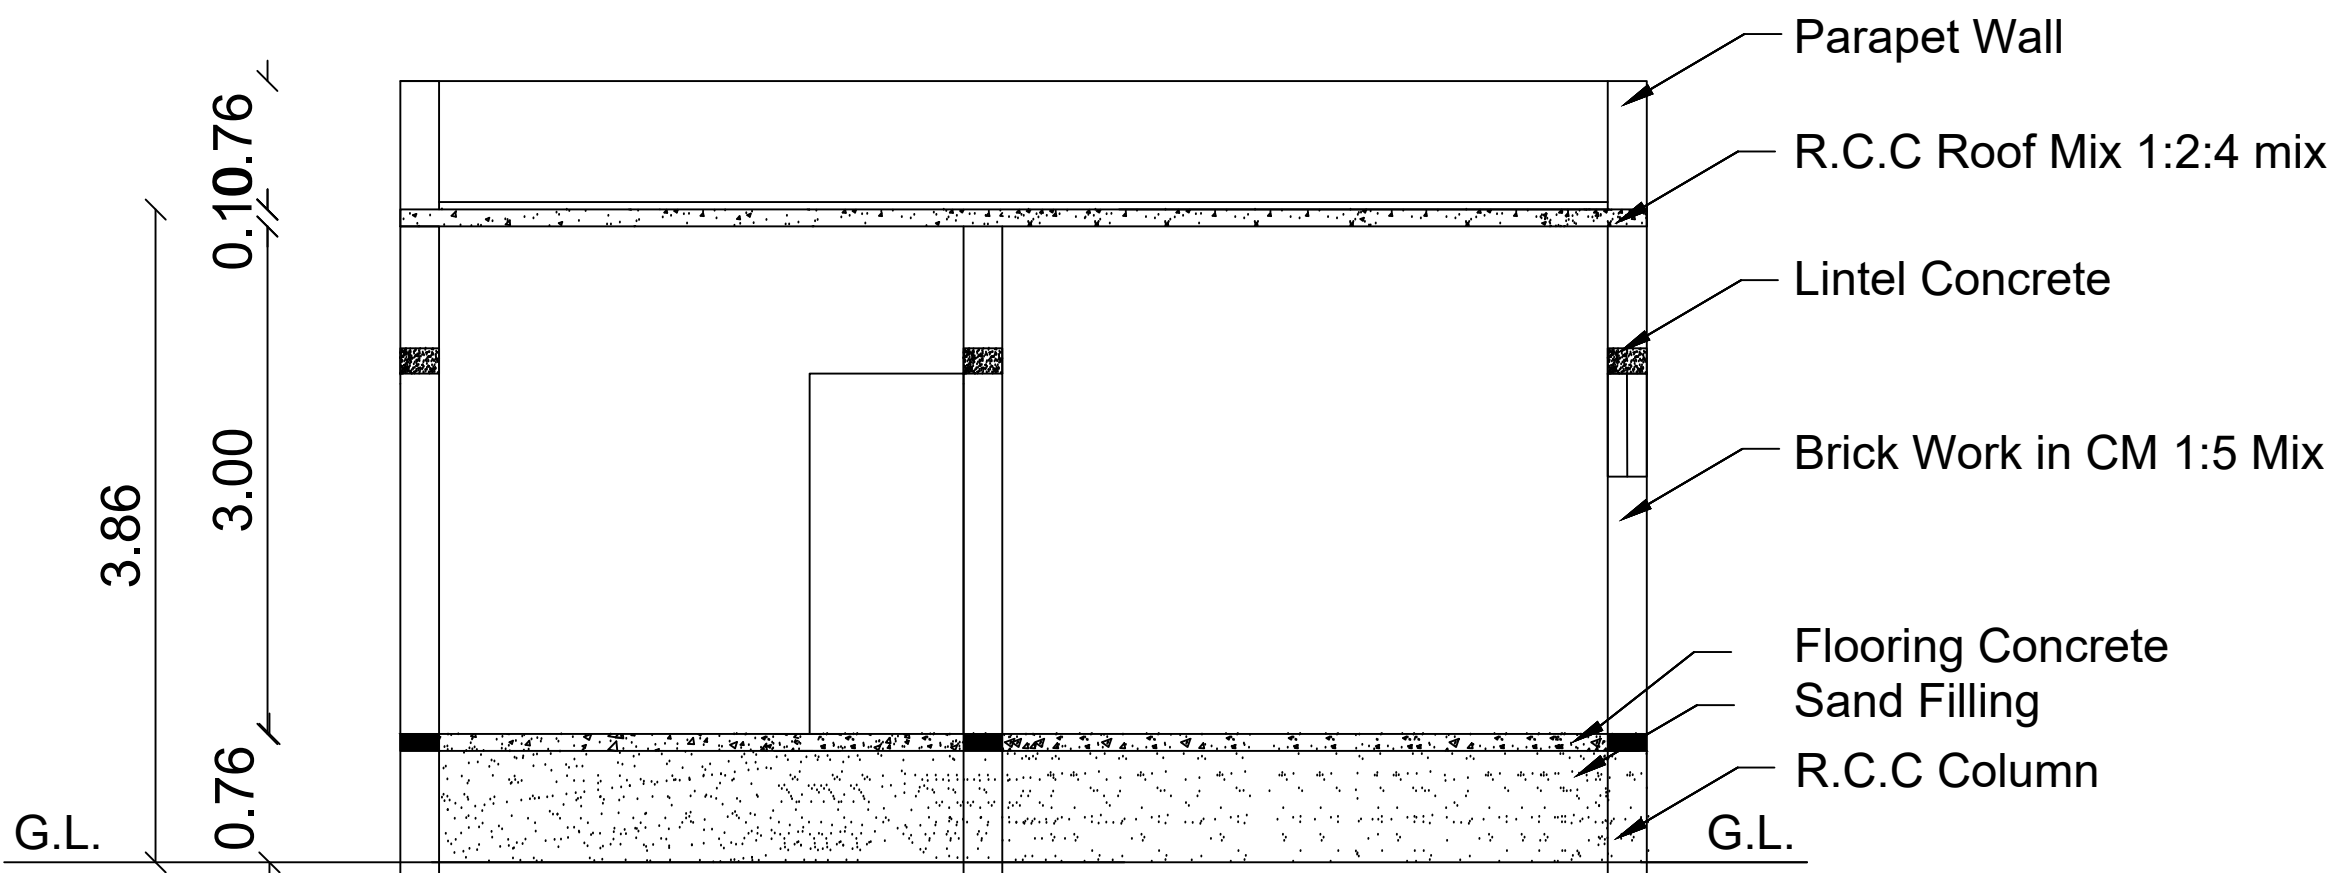


SECTION ON - AA

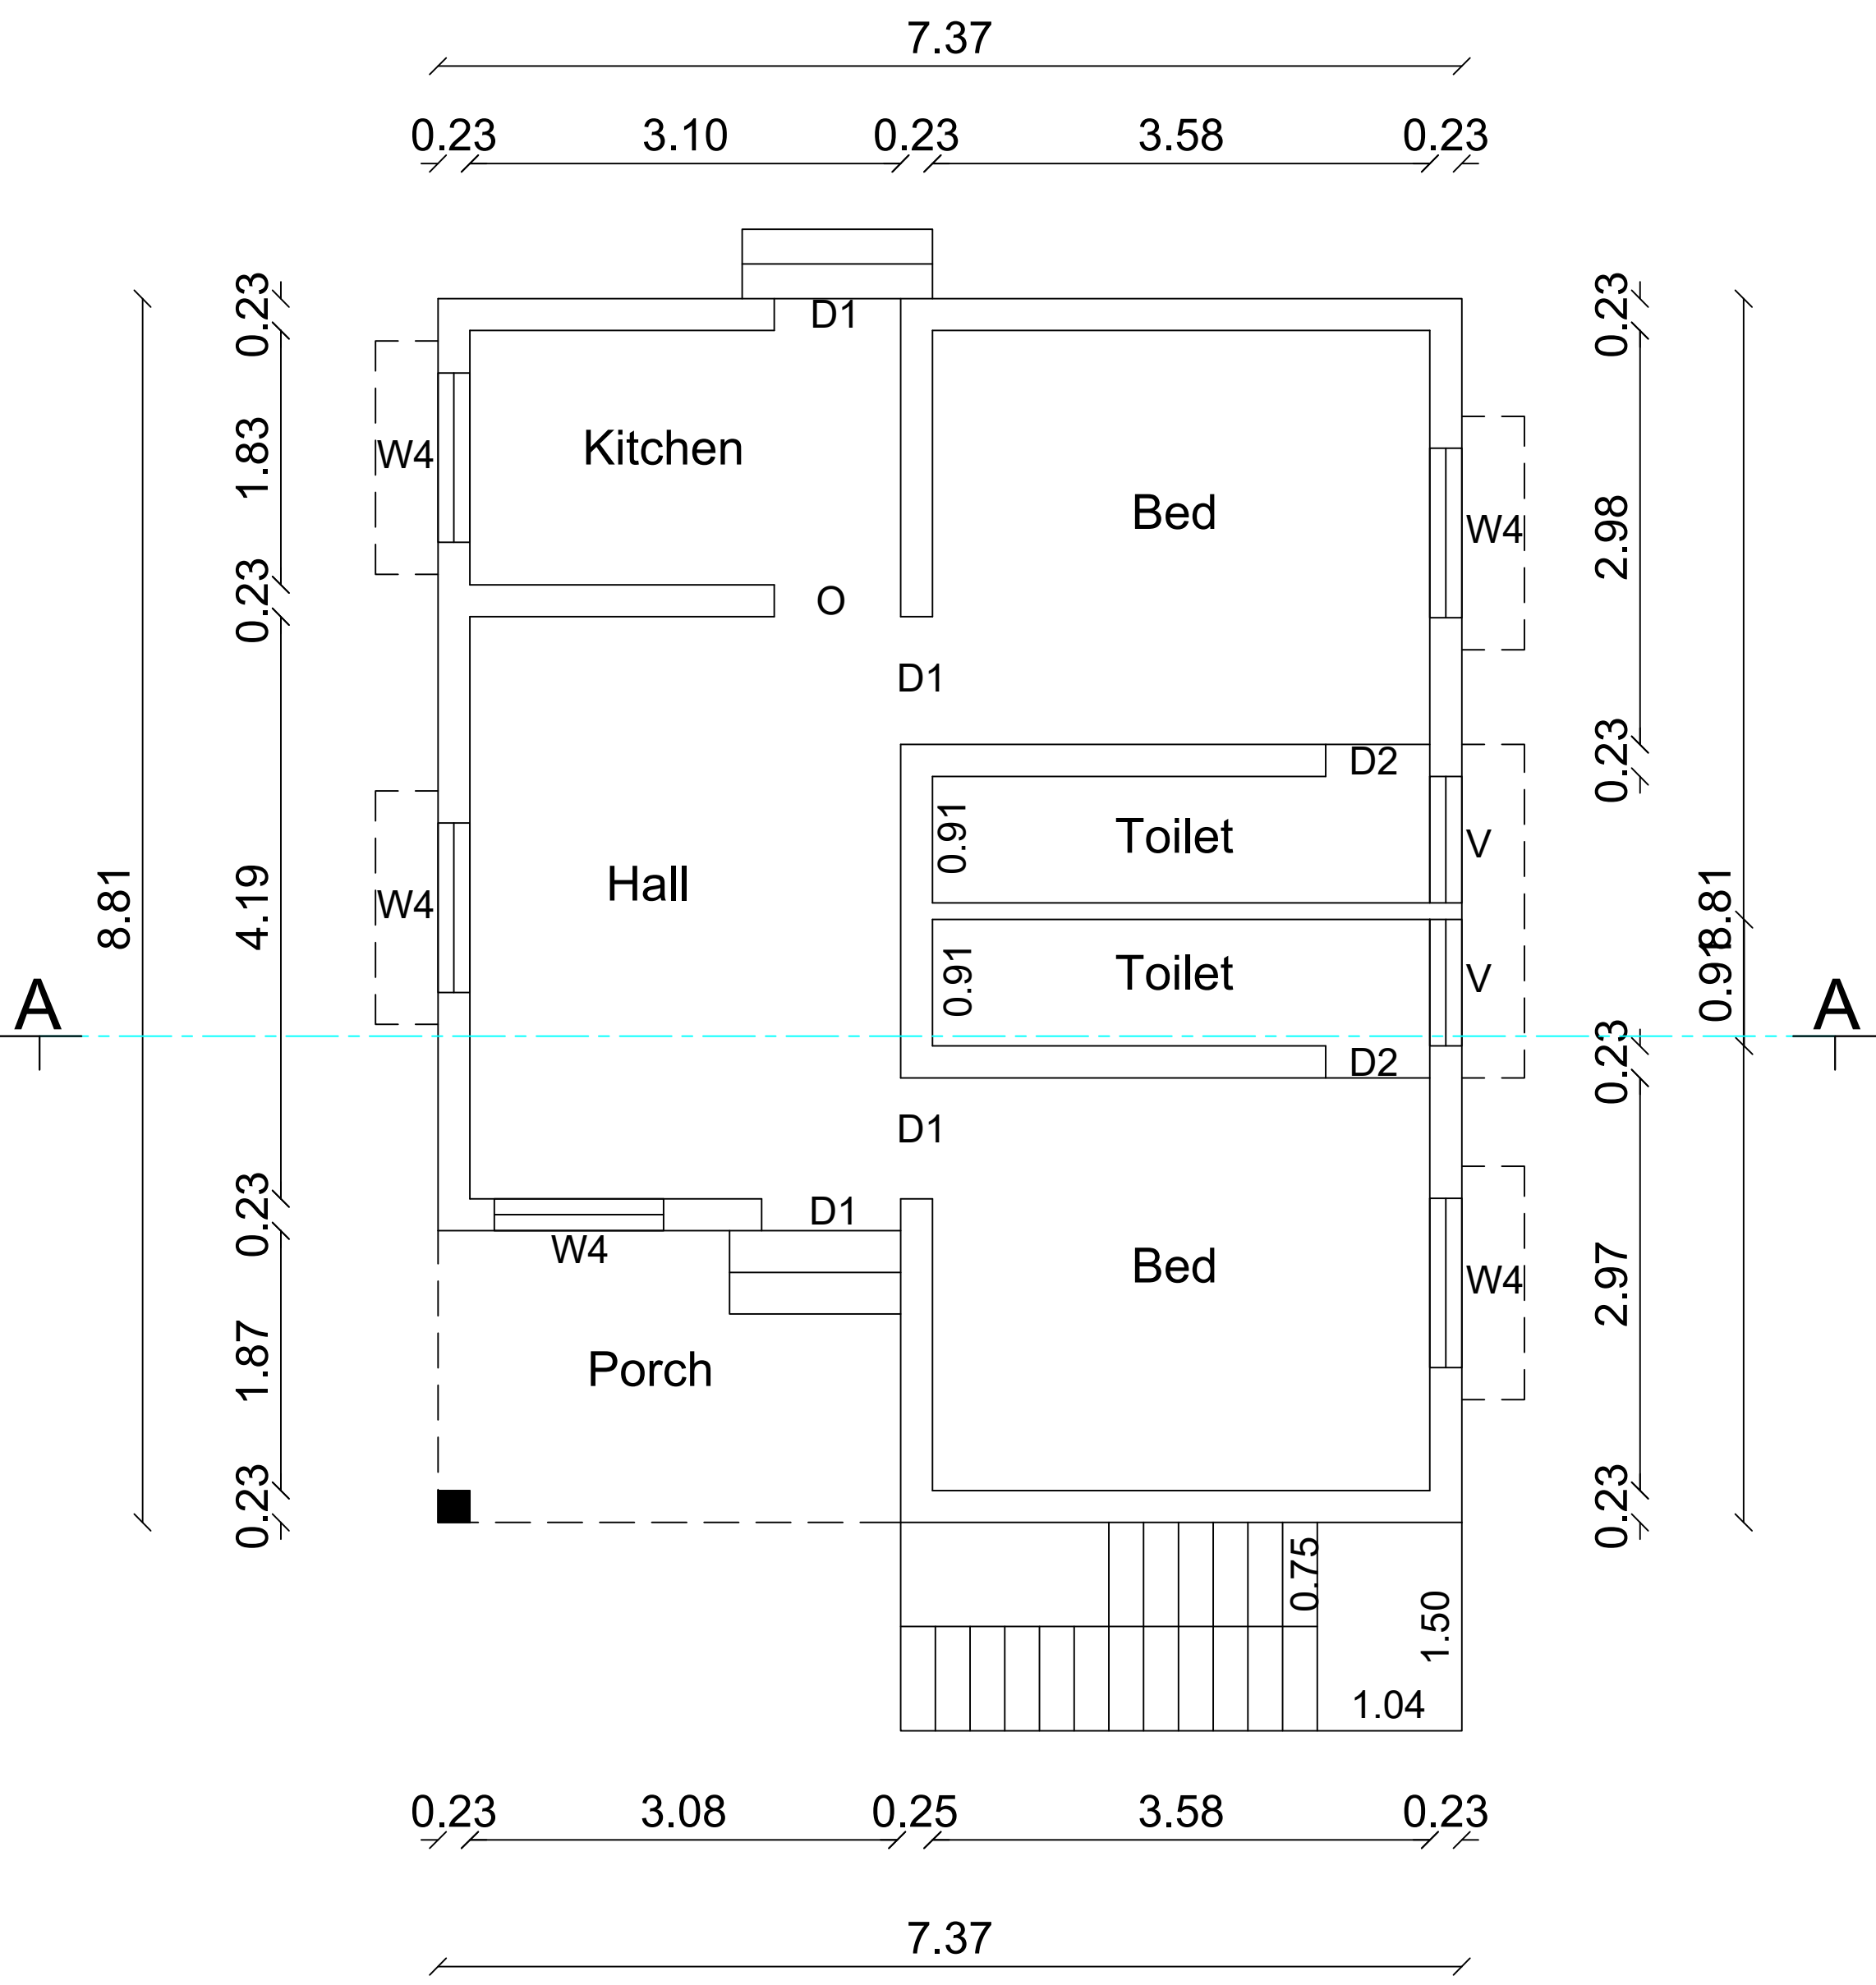

PLAN

LAYOUT ROAD 7.00M WIDE

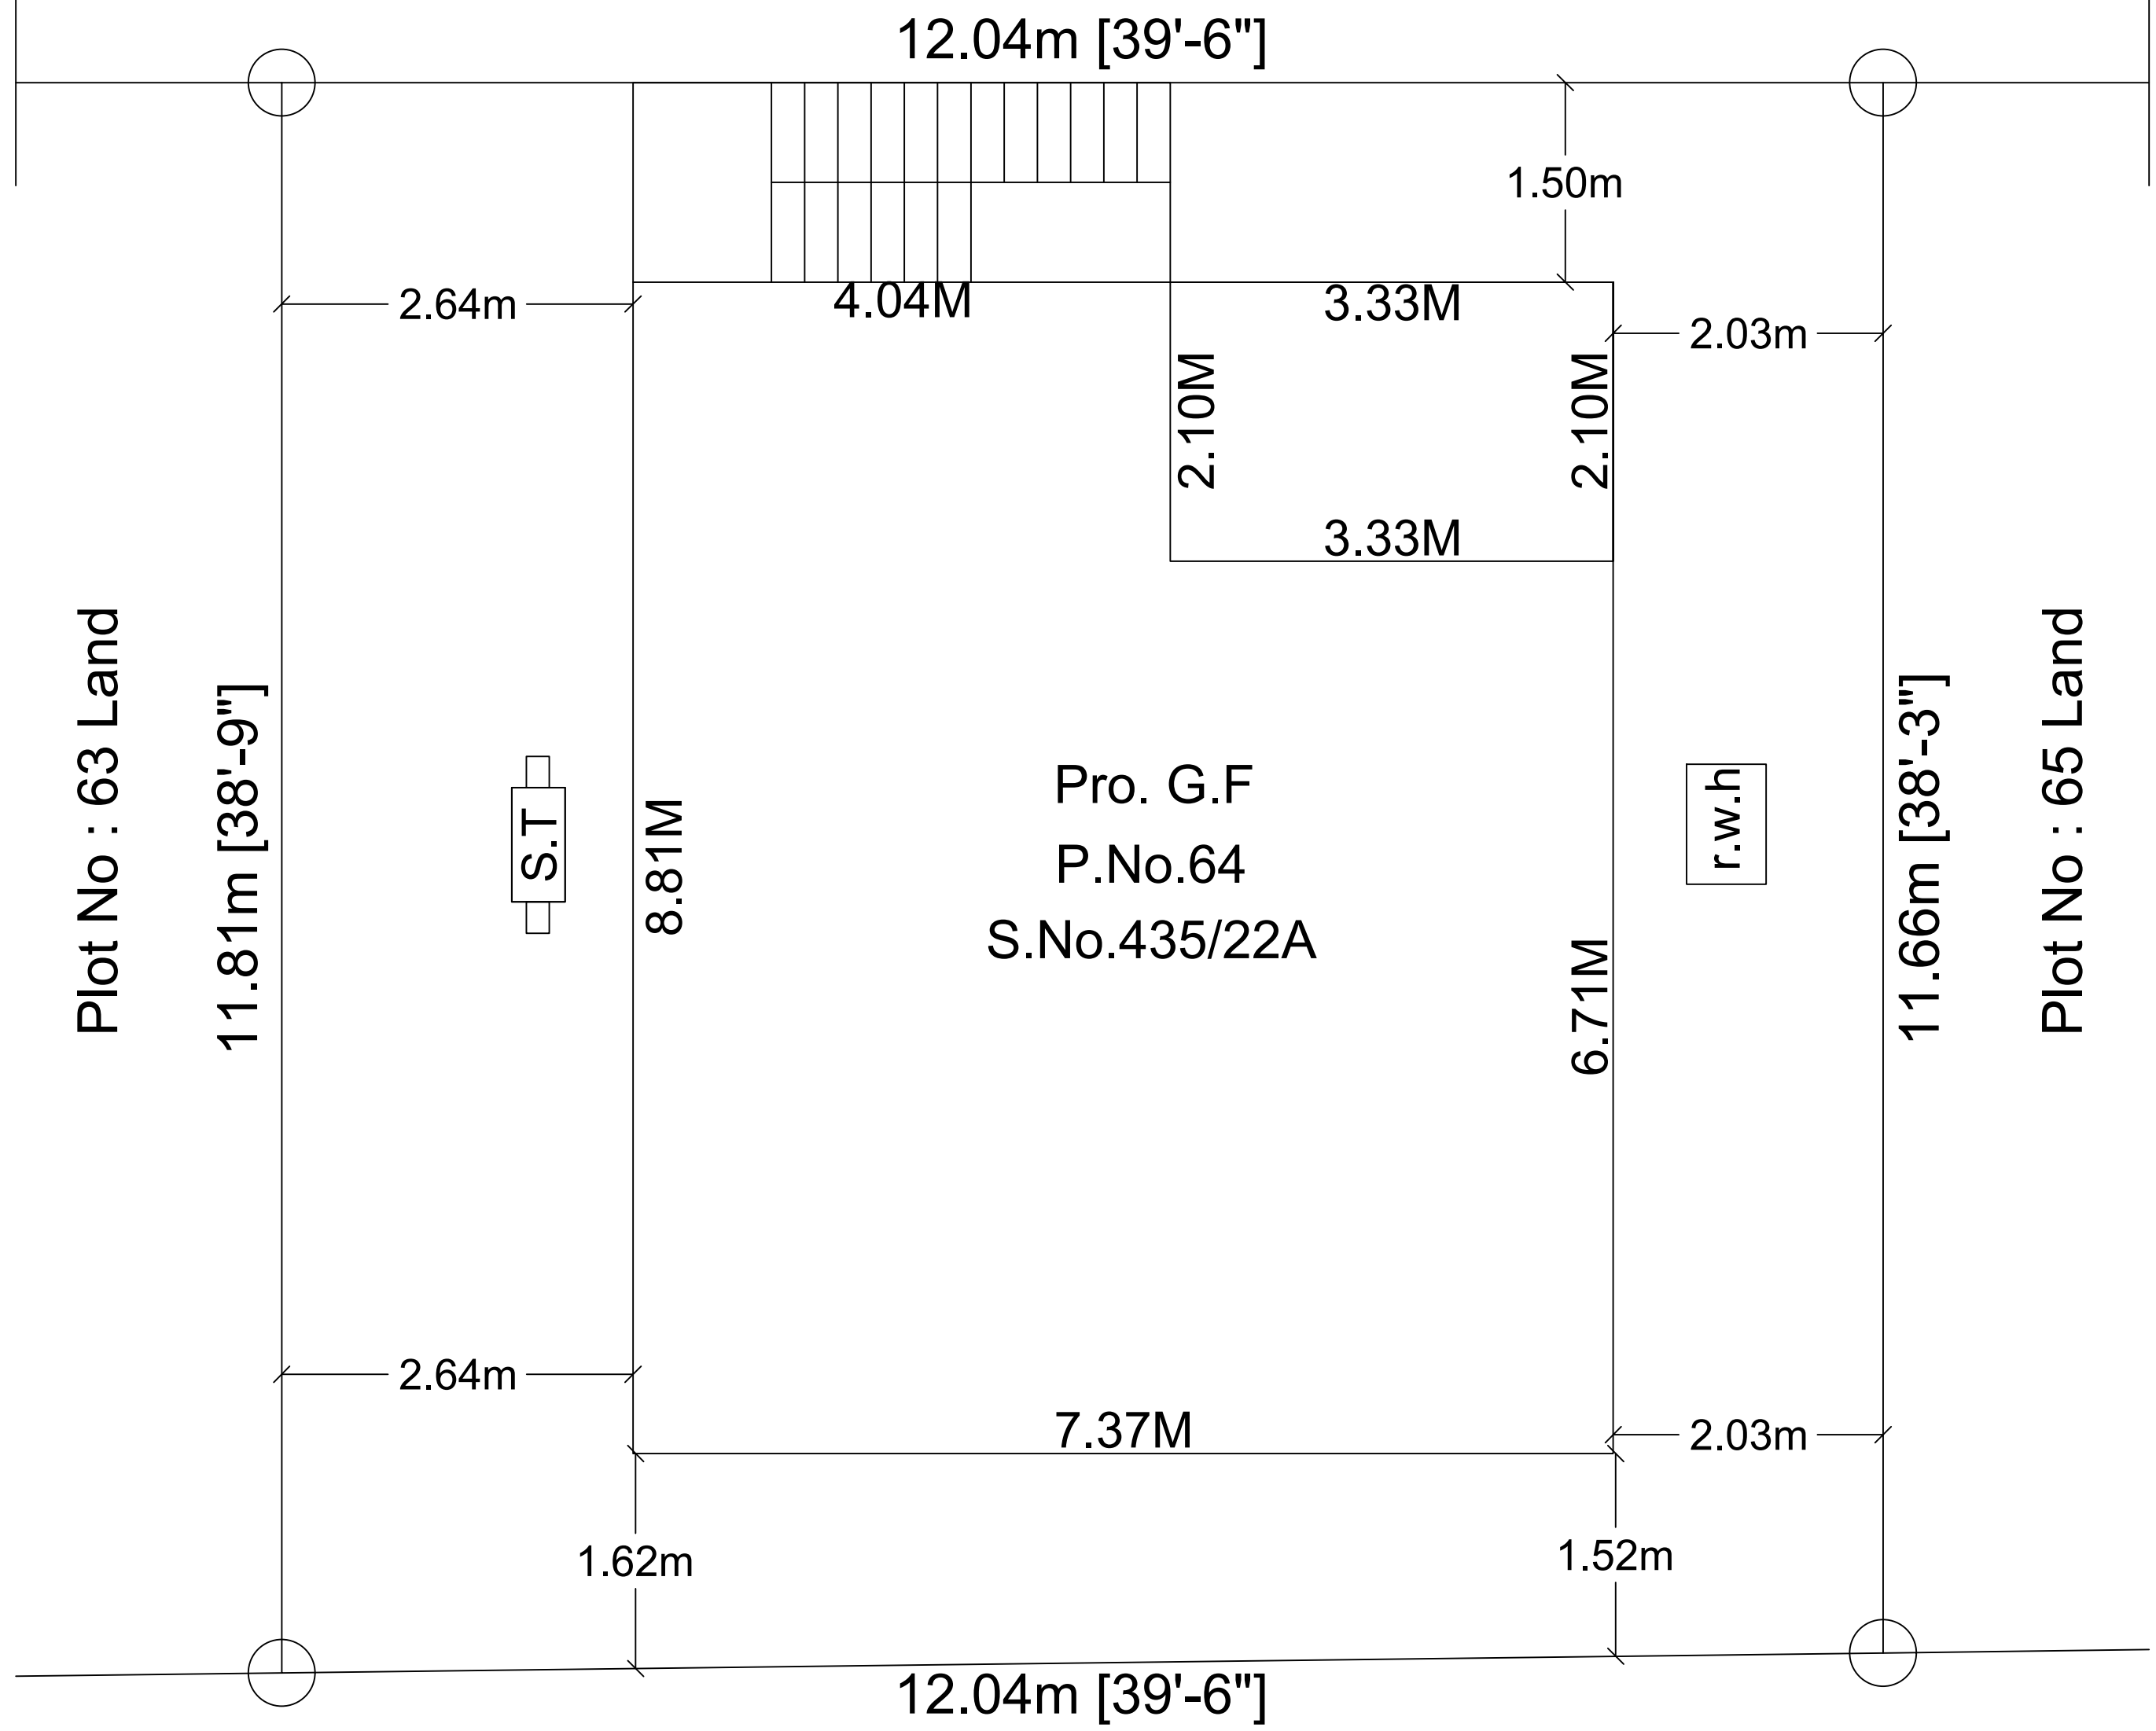

SREE JEYANDRA COLLEGE LAND

SITE PLAN
(SCALE - 1:100)

