



PLAN SHOWING THE PROPOSED CONSTRUCTION OF A G.F & F.F HOUSE BUILDING AT P.NO.213, R.S.NO.463/1pt, TNHB COLONY PHASE - II, NARANAMMALPURAM VILLAGE, WARD.9, SANKAR NAGAR SPECIAL GRADE TOWN PANCHAYAT, TIRUNELVELI TALUK, TIRUNELVELI DISTRICT.

Applicant : Mr.M.L.Muthukrishnan

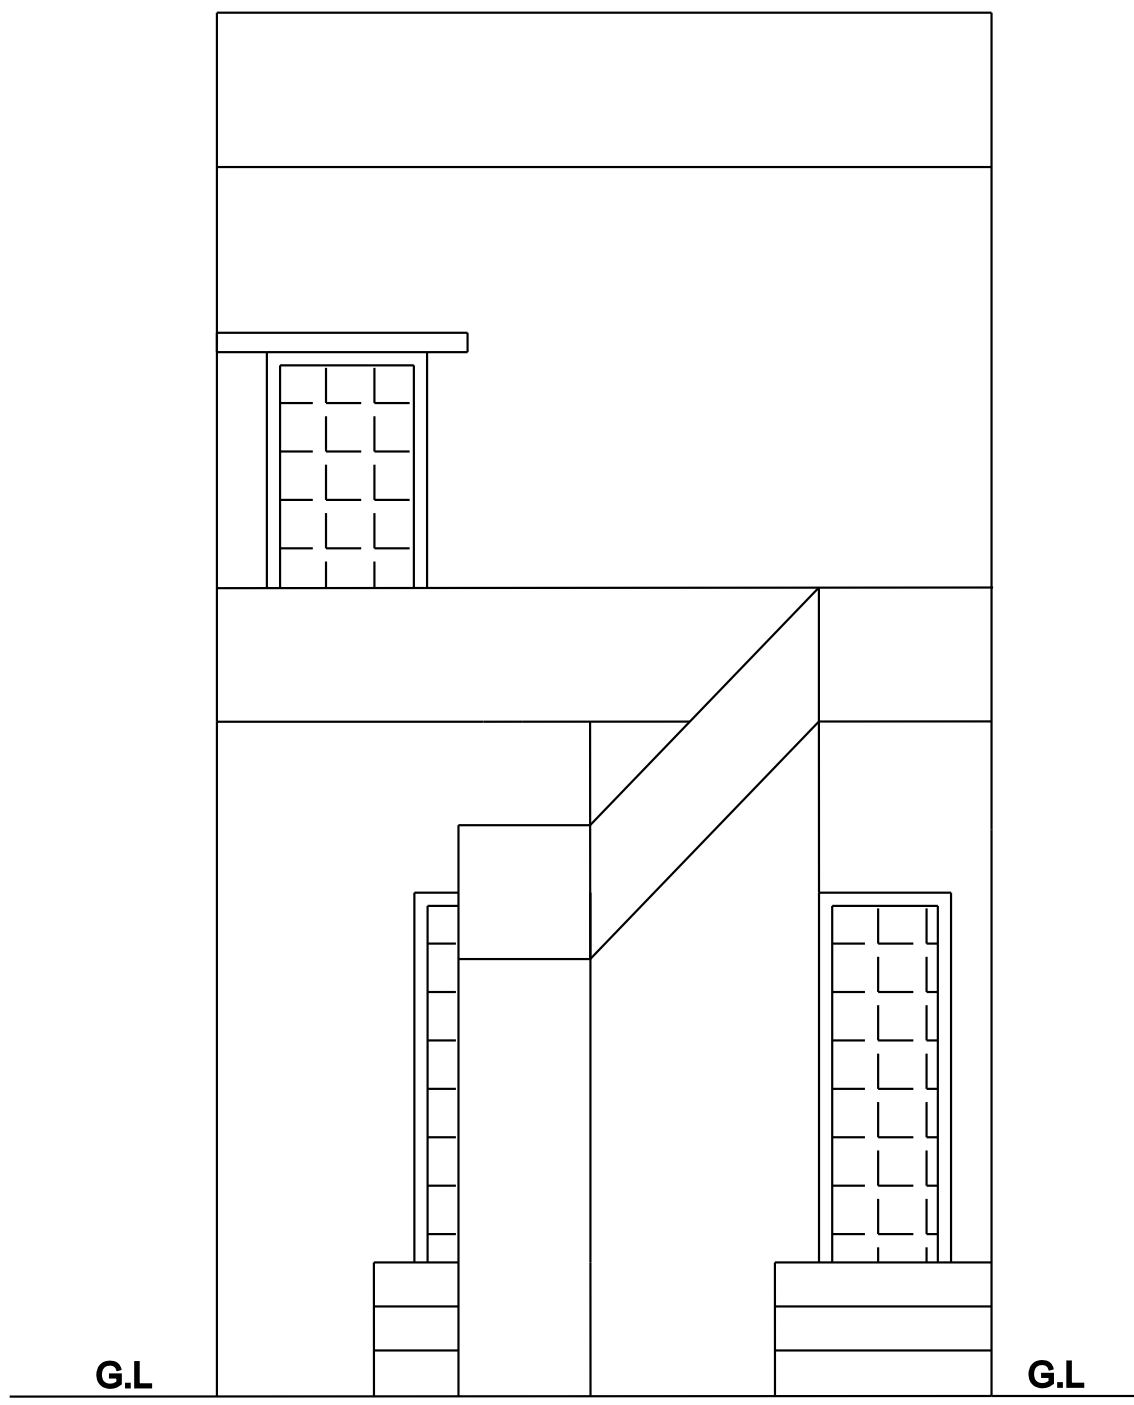

ELEVATION

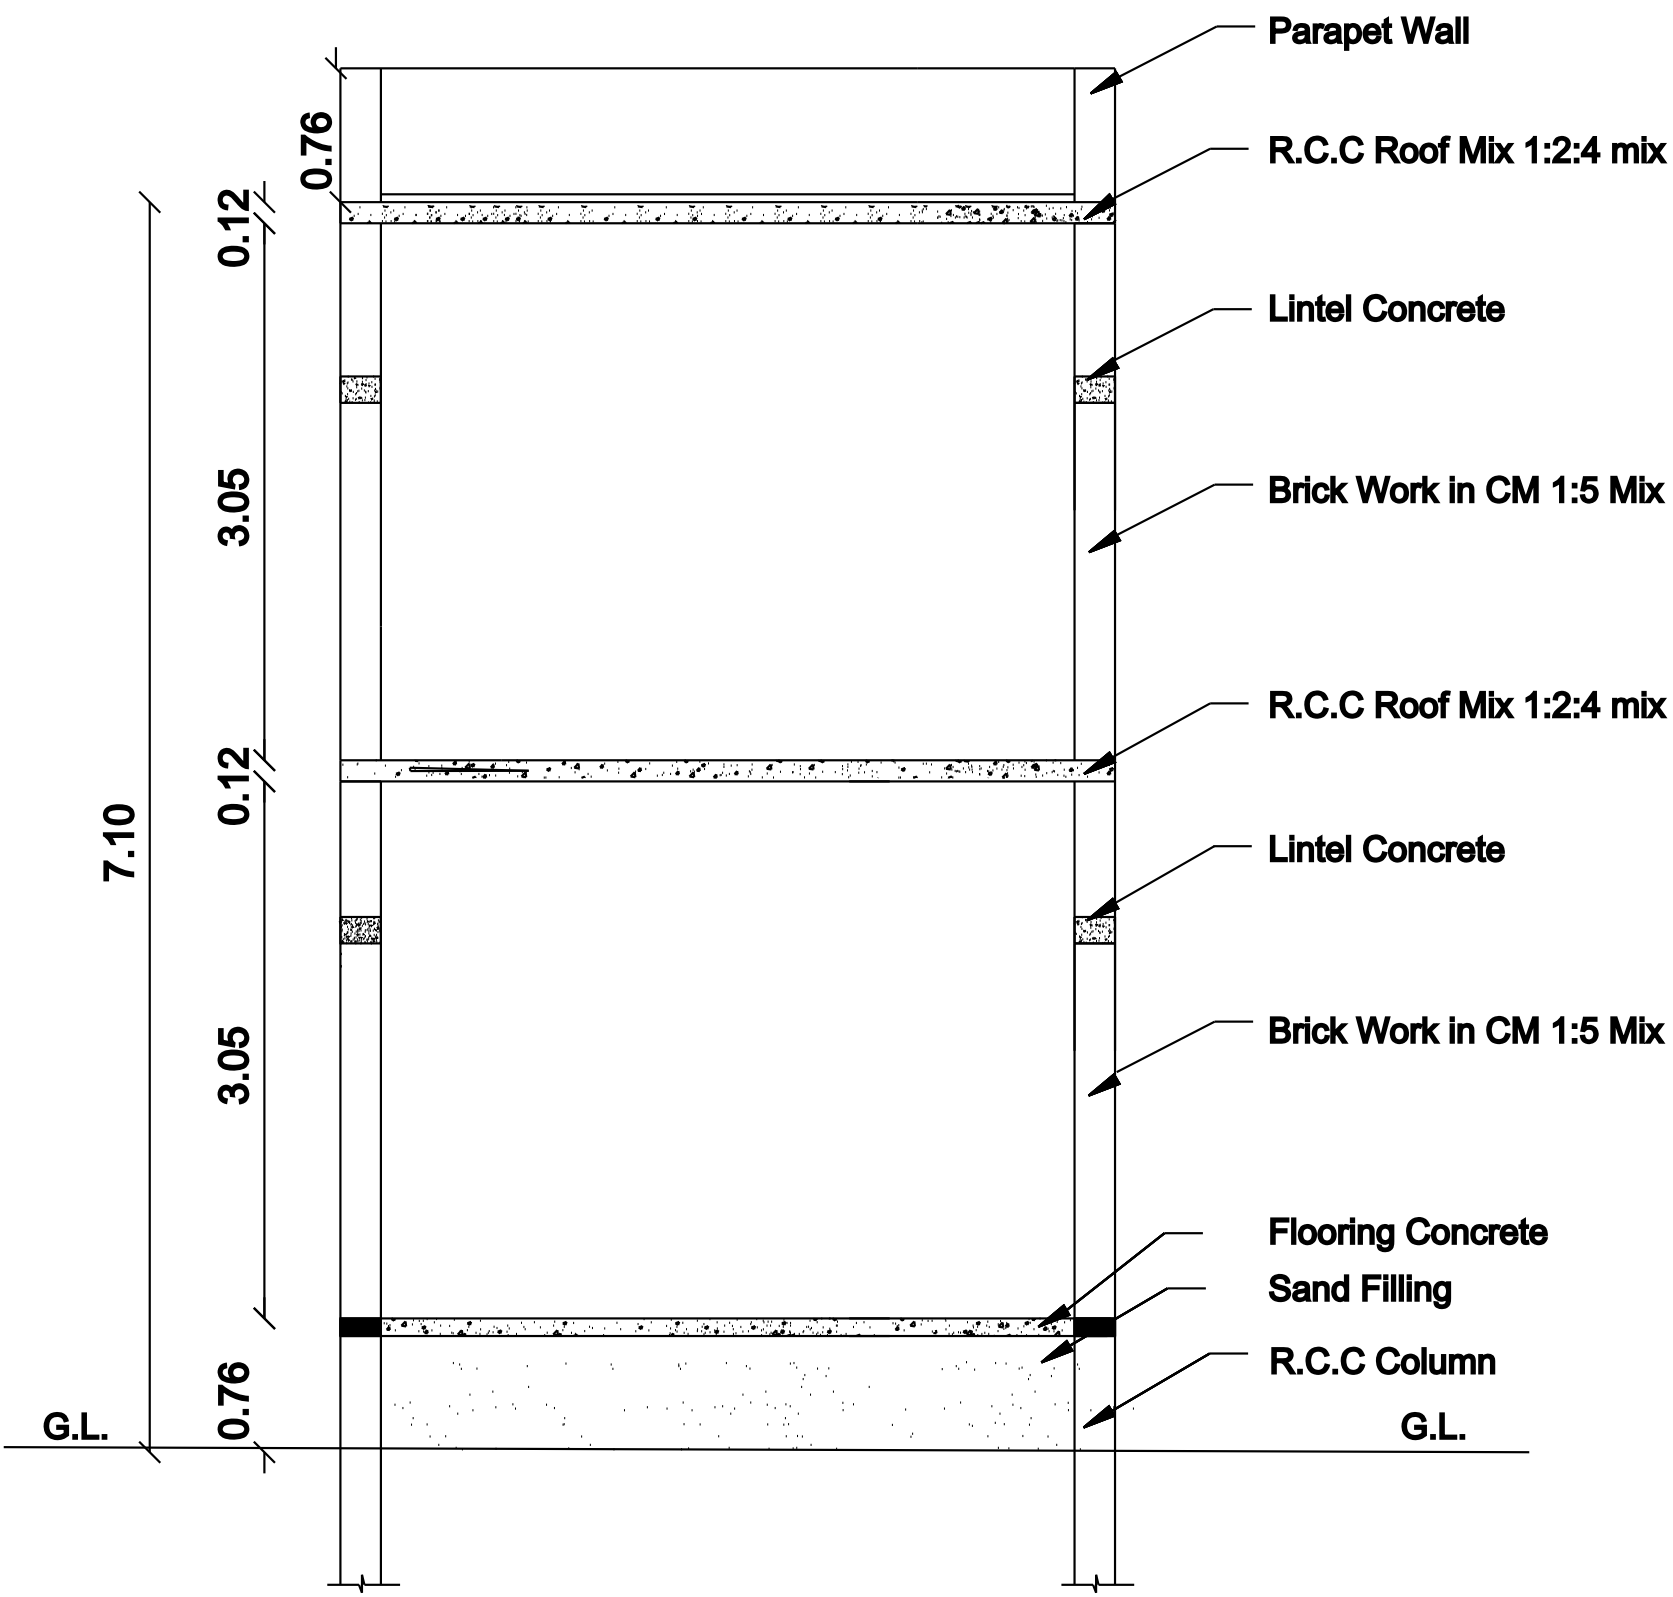


SECTION ON - AA


ALL DIMENSIONS ARE IN METRE
SCALE = 1:100

NOTE


1. WASTE WATER USED FOR GARDEN
2. RAINWATER HARVESTING DETAILS PROVIDED
3. WASTER WATER FROM RECYCLED WATER TANK &TRENCH CONNECTED TO SULLAGE DISPOSAL TANK
4. 'U' TRAPS PROVIDED IN SEPTICTANK TO PREVENT CURB BREEDING OF MOSQUITOES (AS PER G.O (M.S) NO:341 - DATED 03.11.2004)

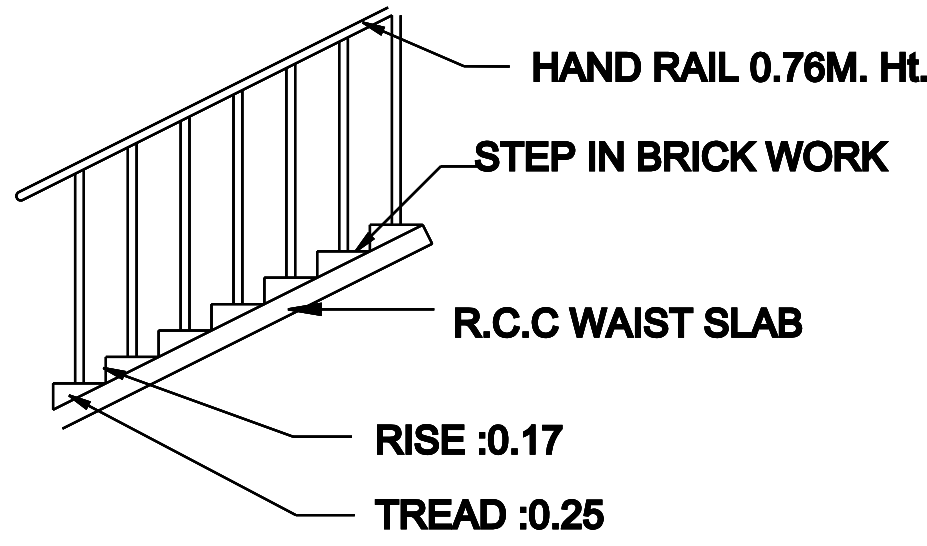


STAIR CASE DETAIL

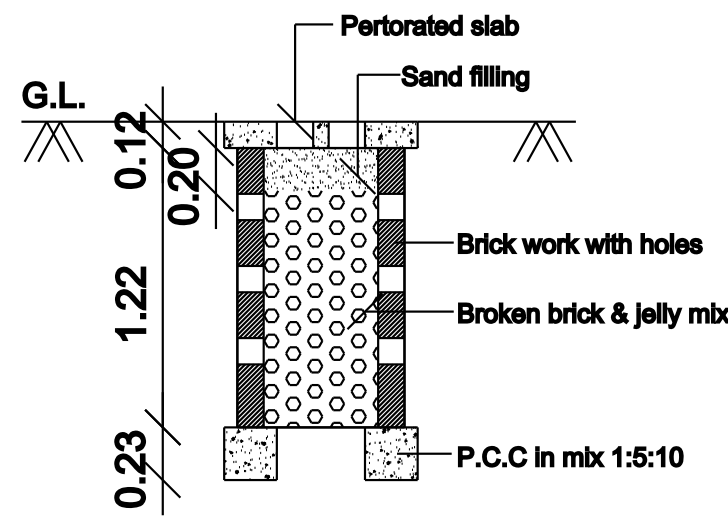

PERCOLATION PIT FOR 30 Sq. m.
(Scale:- 1:50)

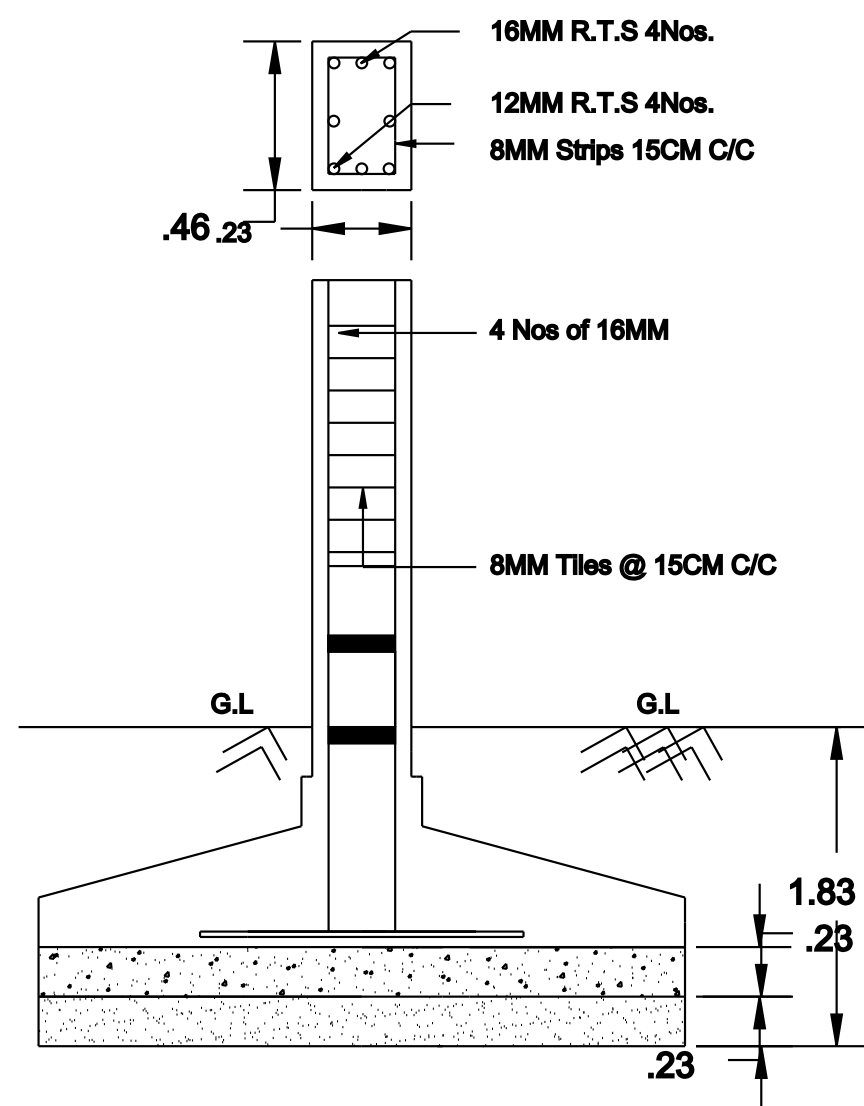

RCC COLUMN DETAILS

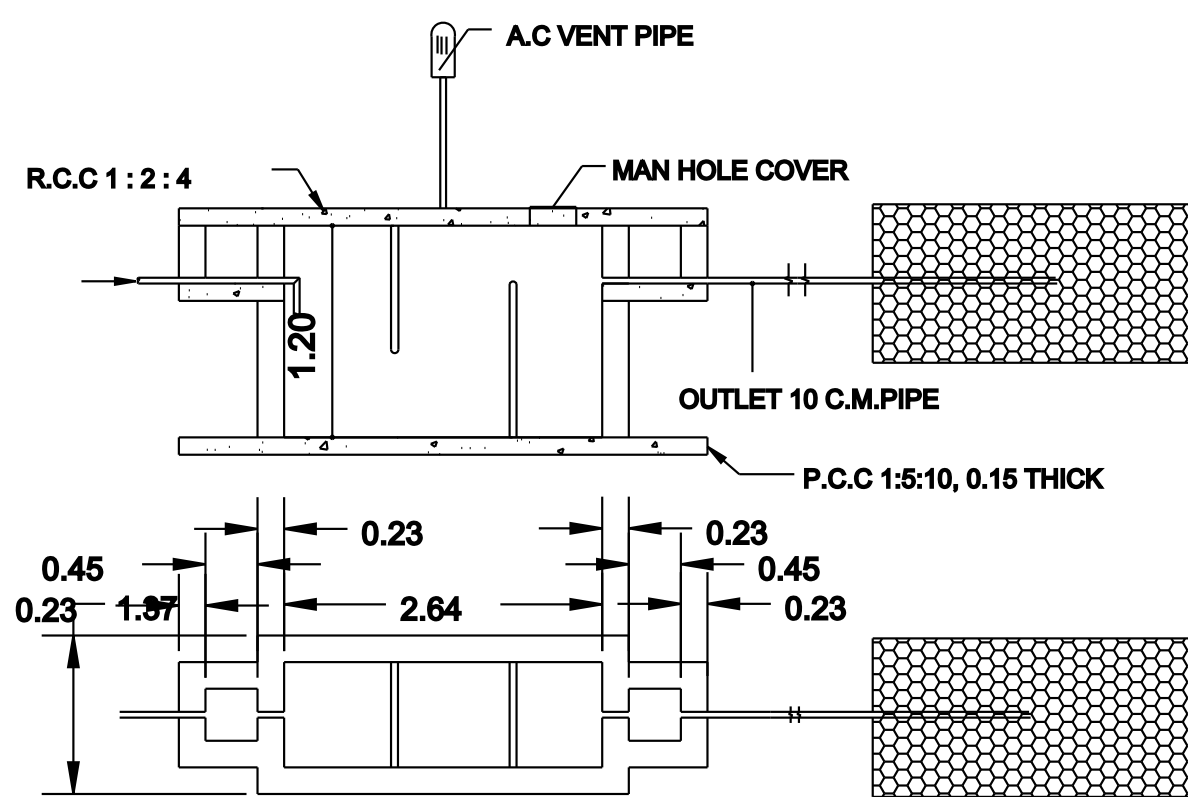


SEPTIC TANK DETAILS


	AREA DETAILS	SQ.FT	SQ.MT
	SITE AREA	645.85	60.00
	PRO.G.F.BLDG.	506.80	47.08
	PRO.F.F.BLDG.	163.85	15.22
	OPEN SPACE AREA	139.05	12.92
	ROAD		

SCHEDULE OF JOINERIES


D	MAIN DOOR	1.00 x 2.10
D1	DOOR	0.91 x 2.10
D2	DOOR	0.75 x 2.10
O	OPENING	0.91 x 2.10
W4	WINDOW	1.22 x 1.37
W3	WINDOW	0.91 x 1.37
V	VENTILATOR	0.91 x 0.61

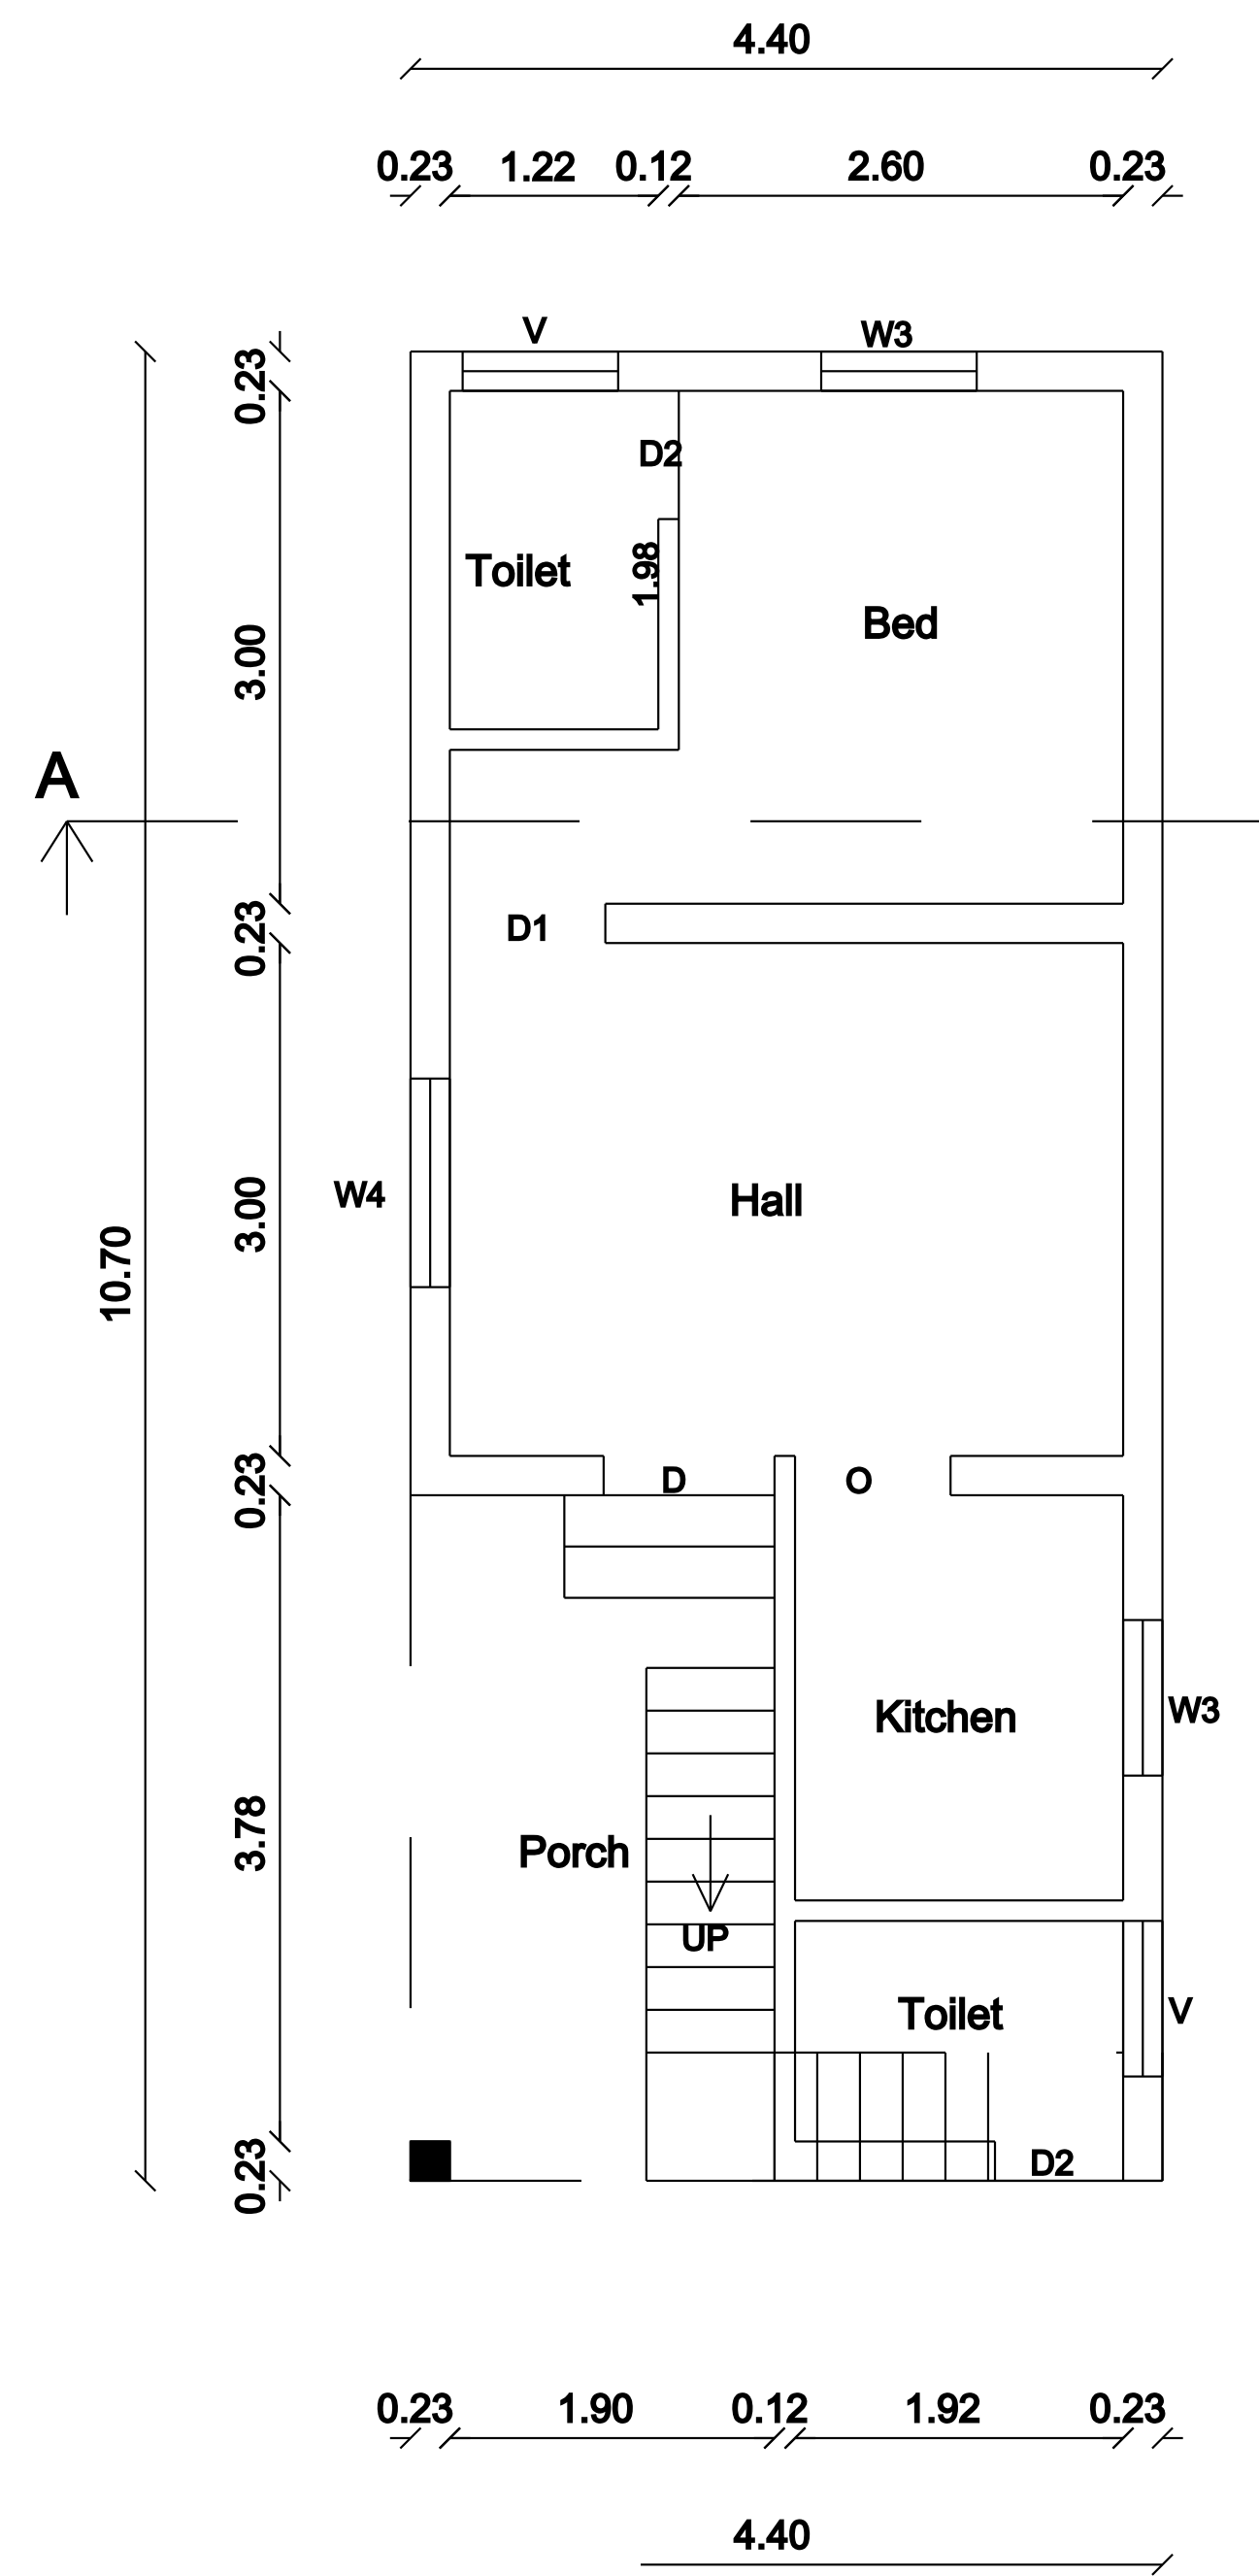

FLOOR PLAN

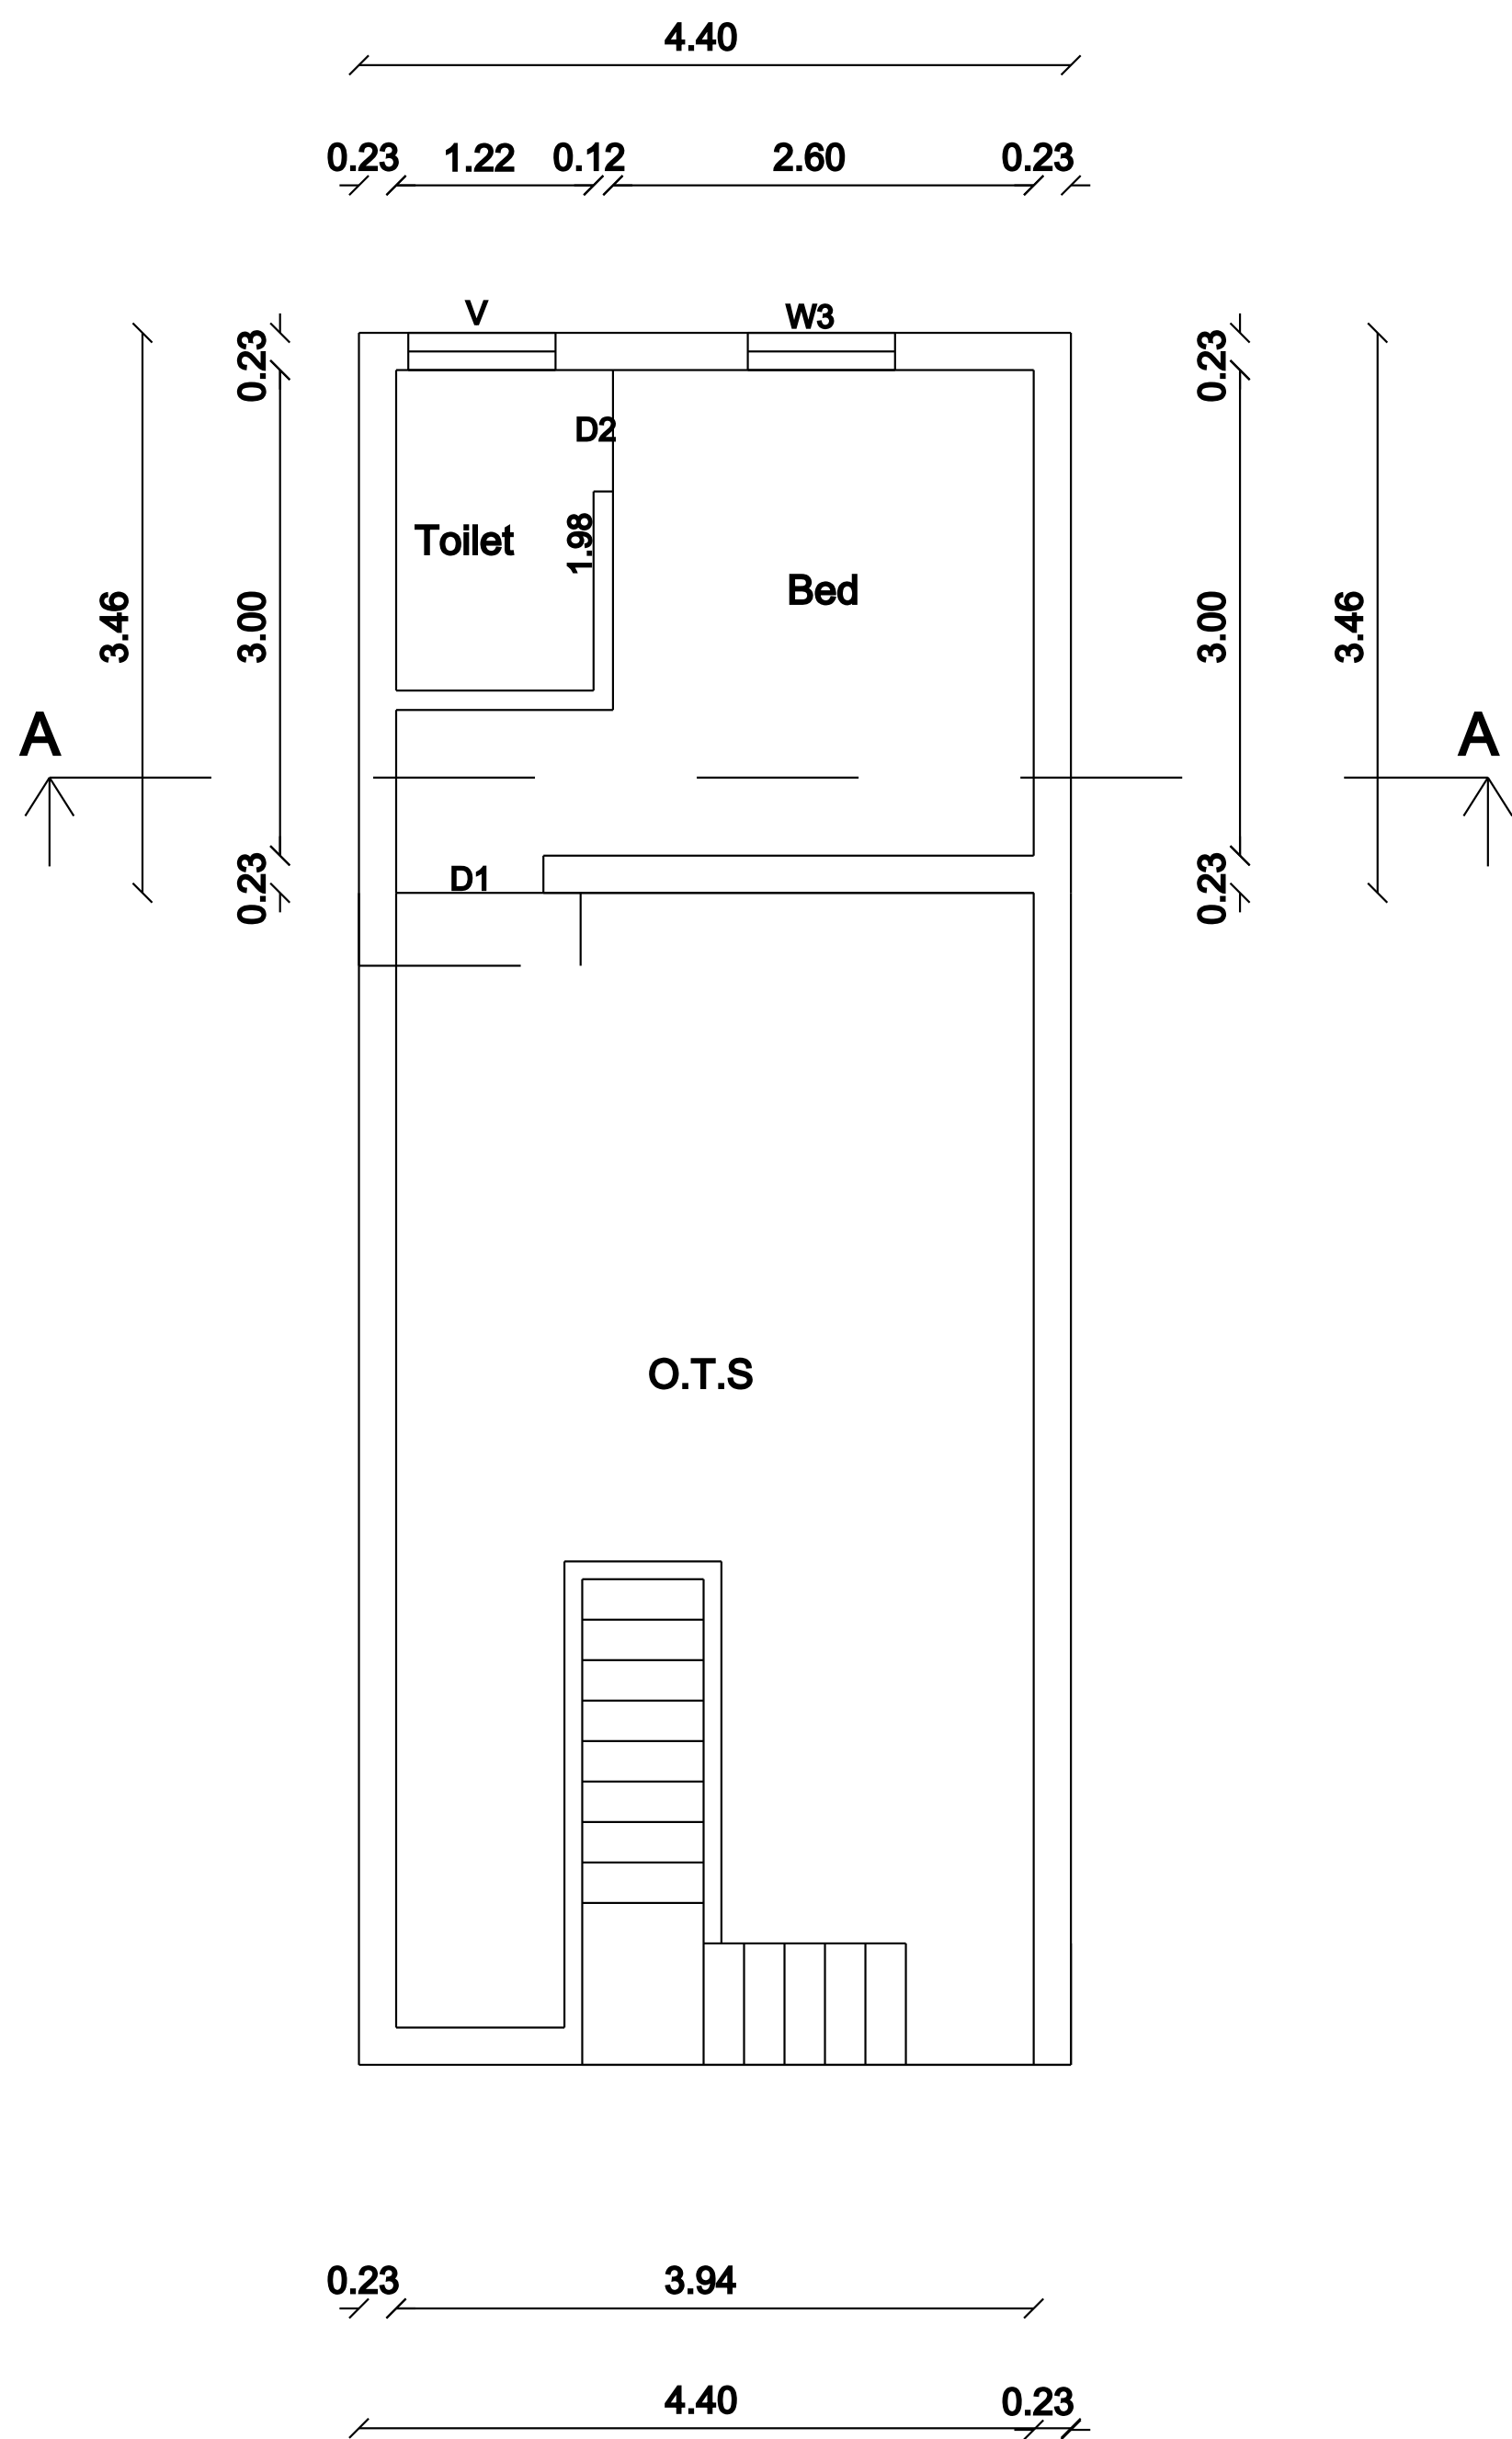

FIRST FLOOR PLAN

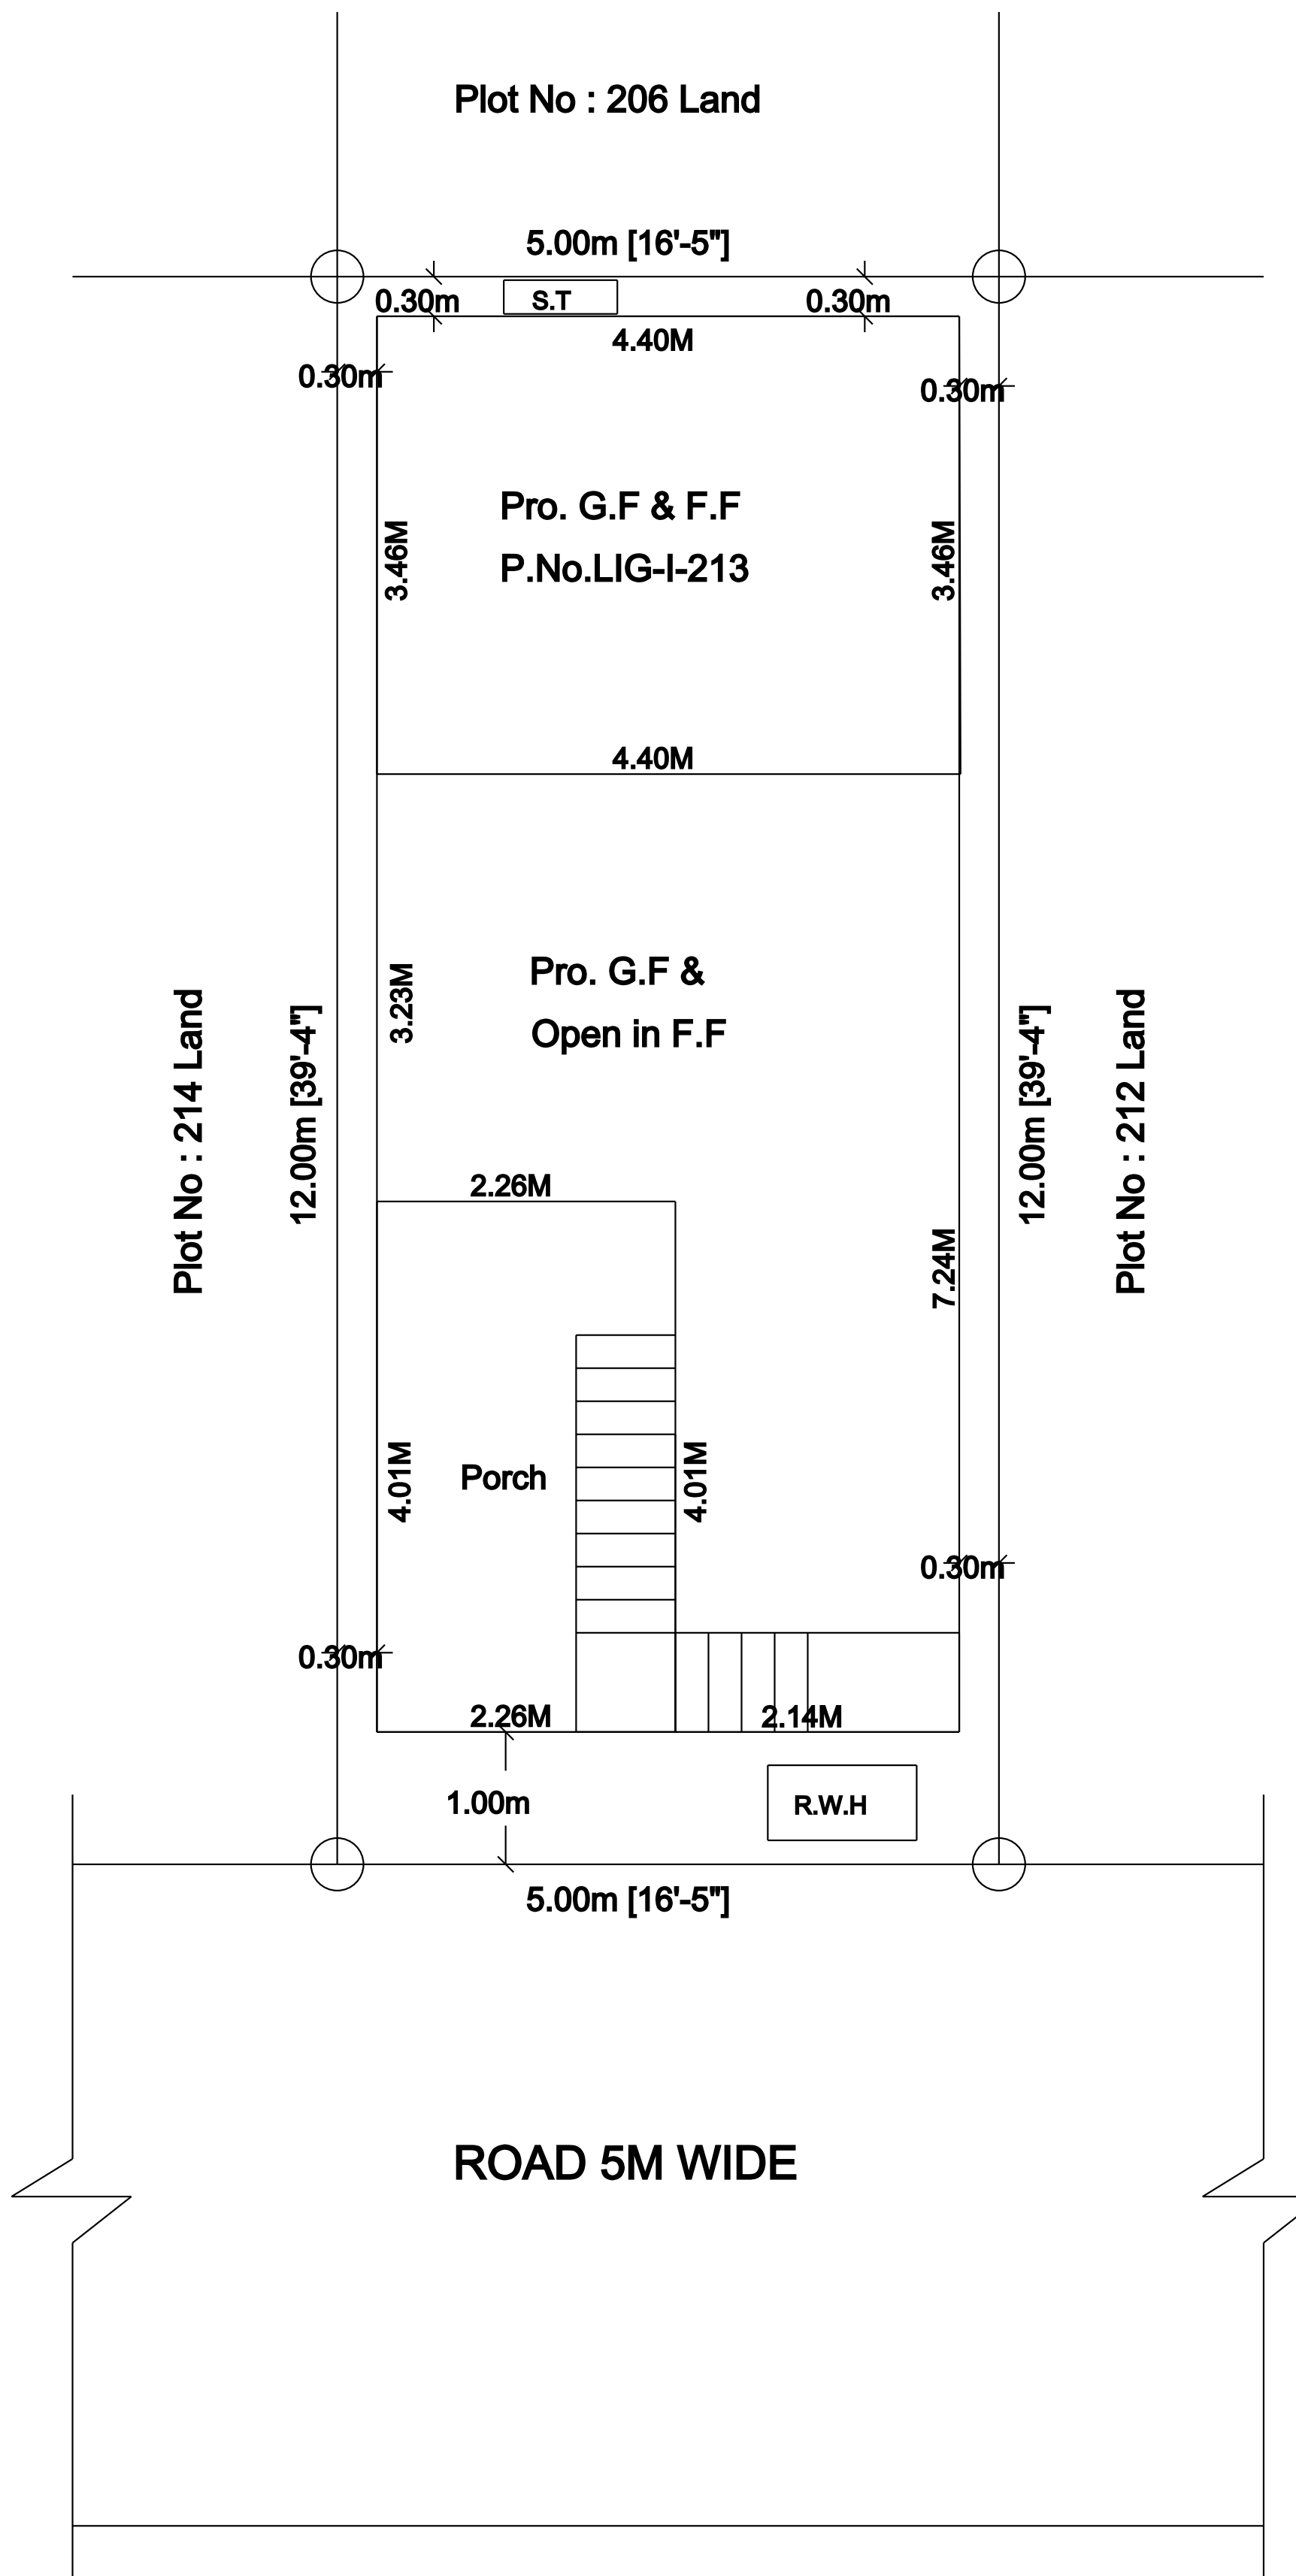

SITE PLAN

(SCALE - 1:100)

OFFICE USE

M.L.Muthukrishnan

APPLICANT

M O G

Er.M.MOHAMED GUTHAF
Registered Engineer Grade - I
Reg. No :146/LS/2022/00007
ALAMARAM CONSTRUCTION
338/1 - Thenkalam Road,
Sankar Nagar,
Tirunelveli - 627 357.
Cell : 99428 86722

ENGINEER