
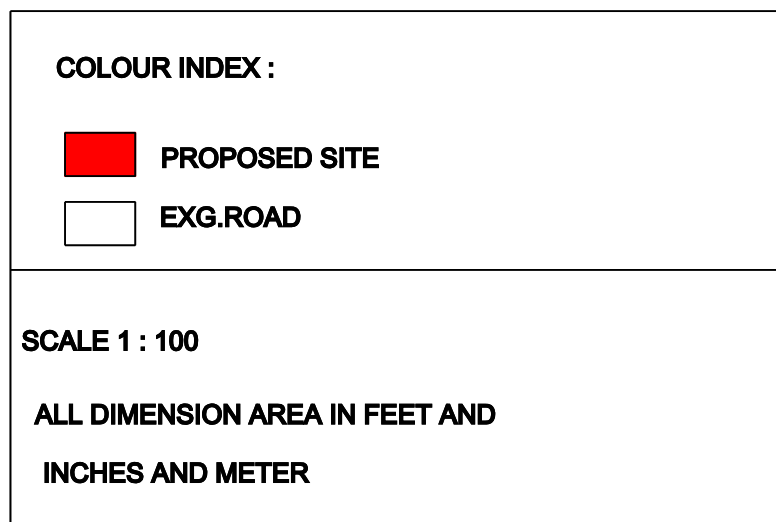
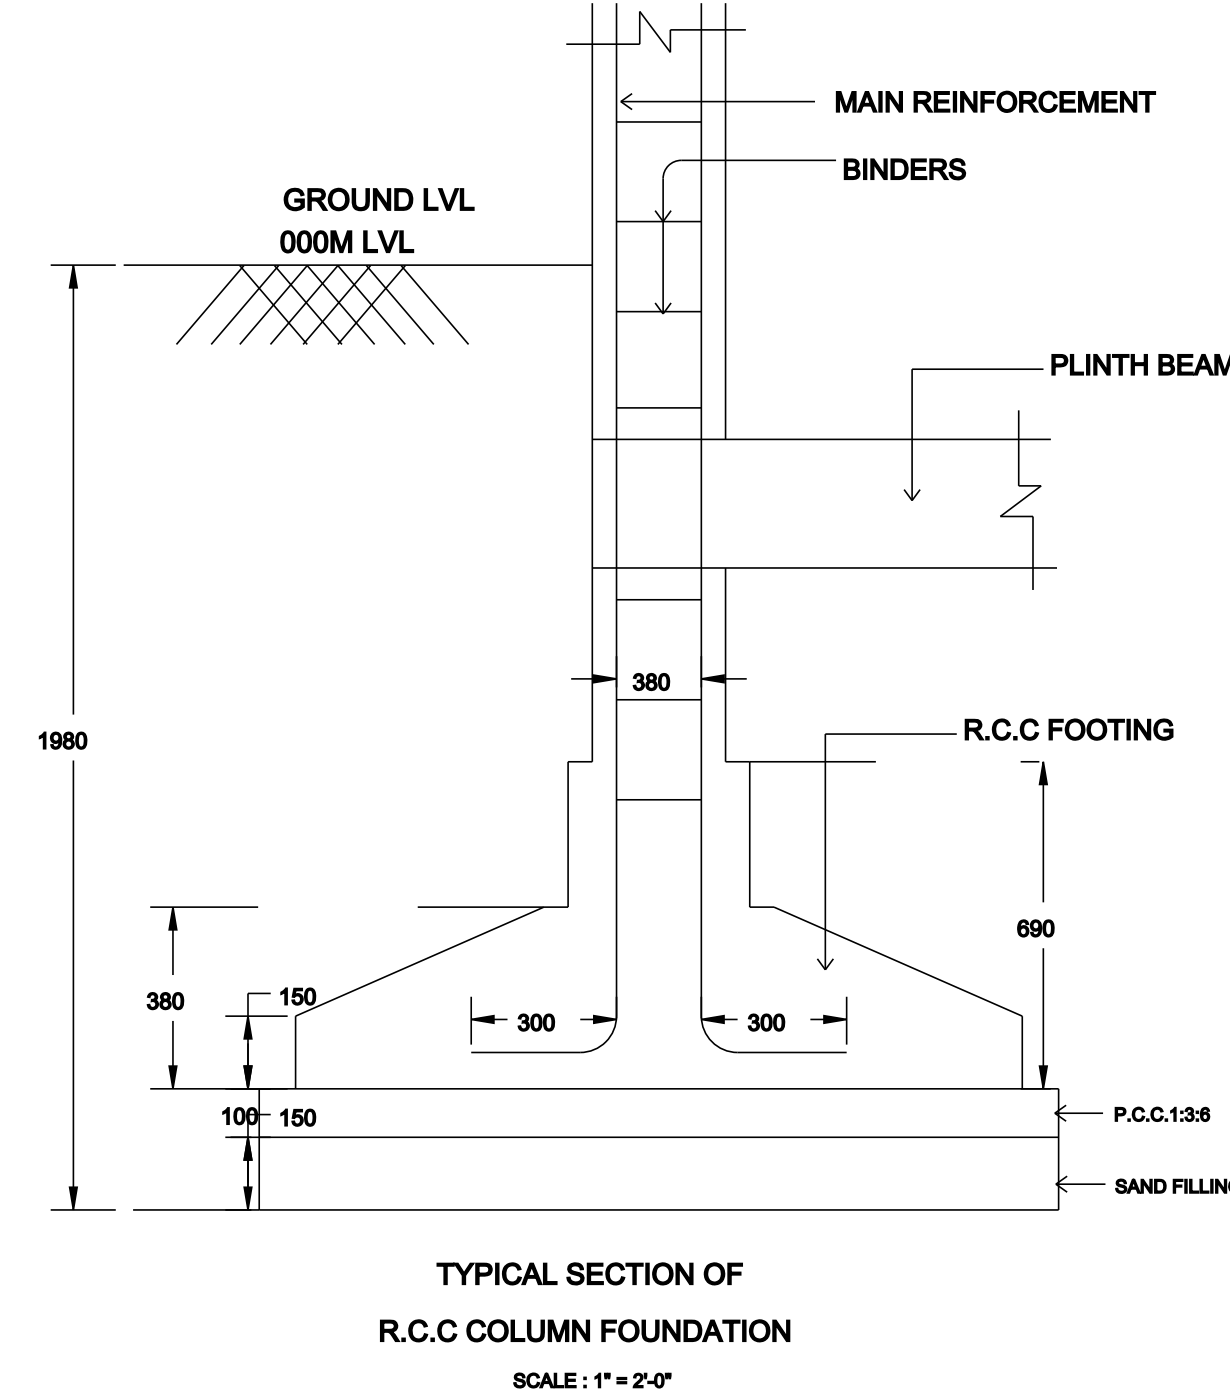
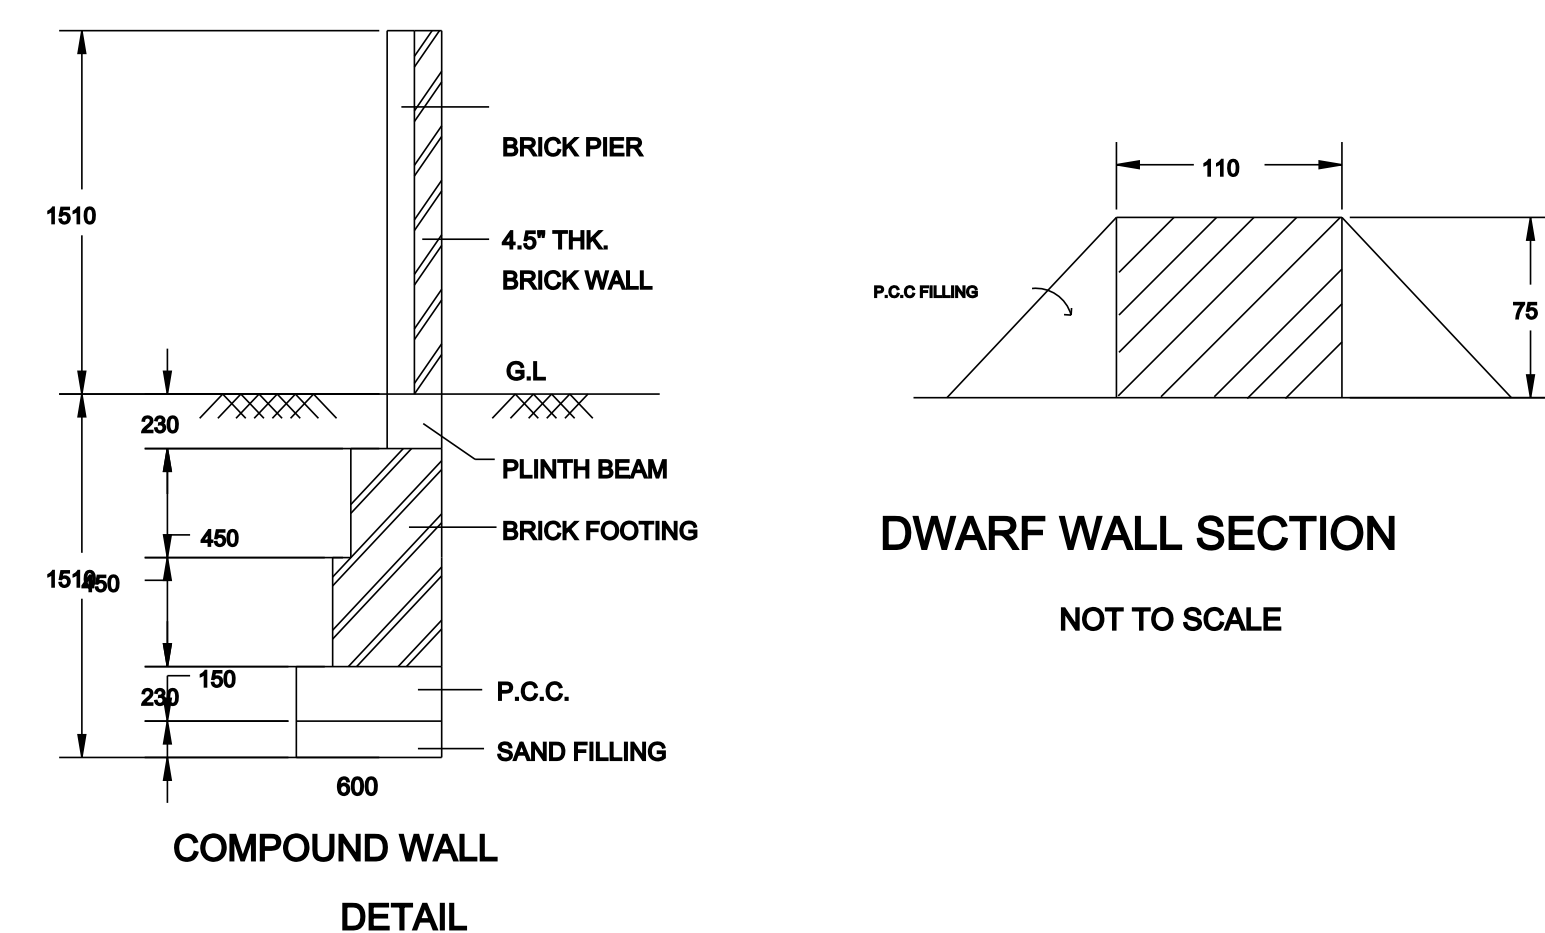
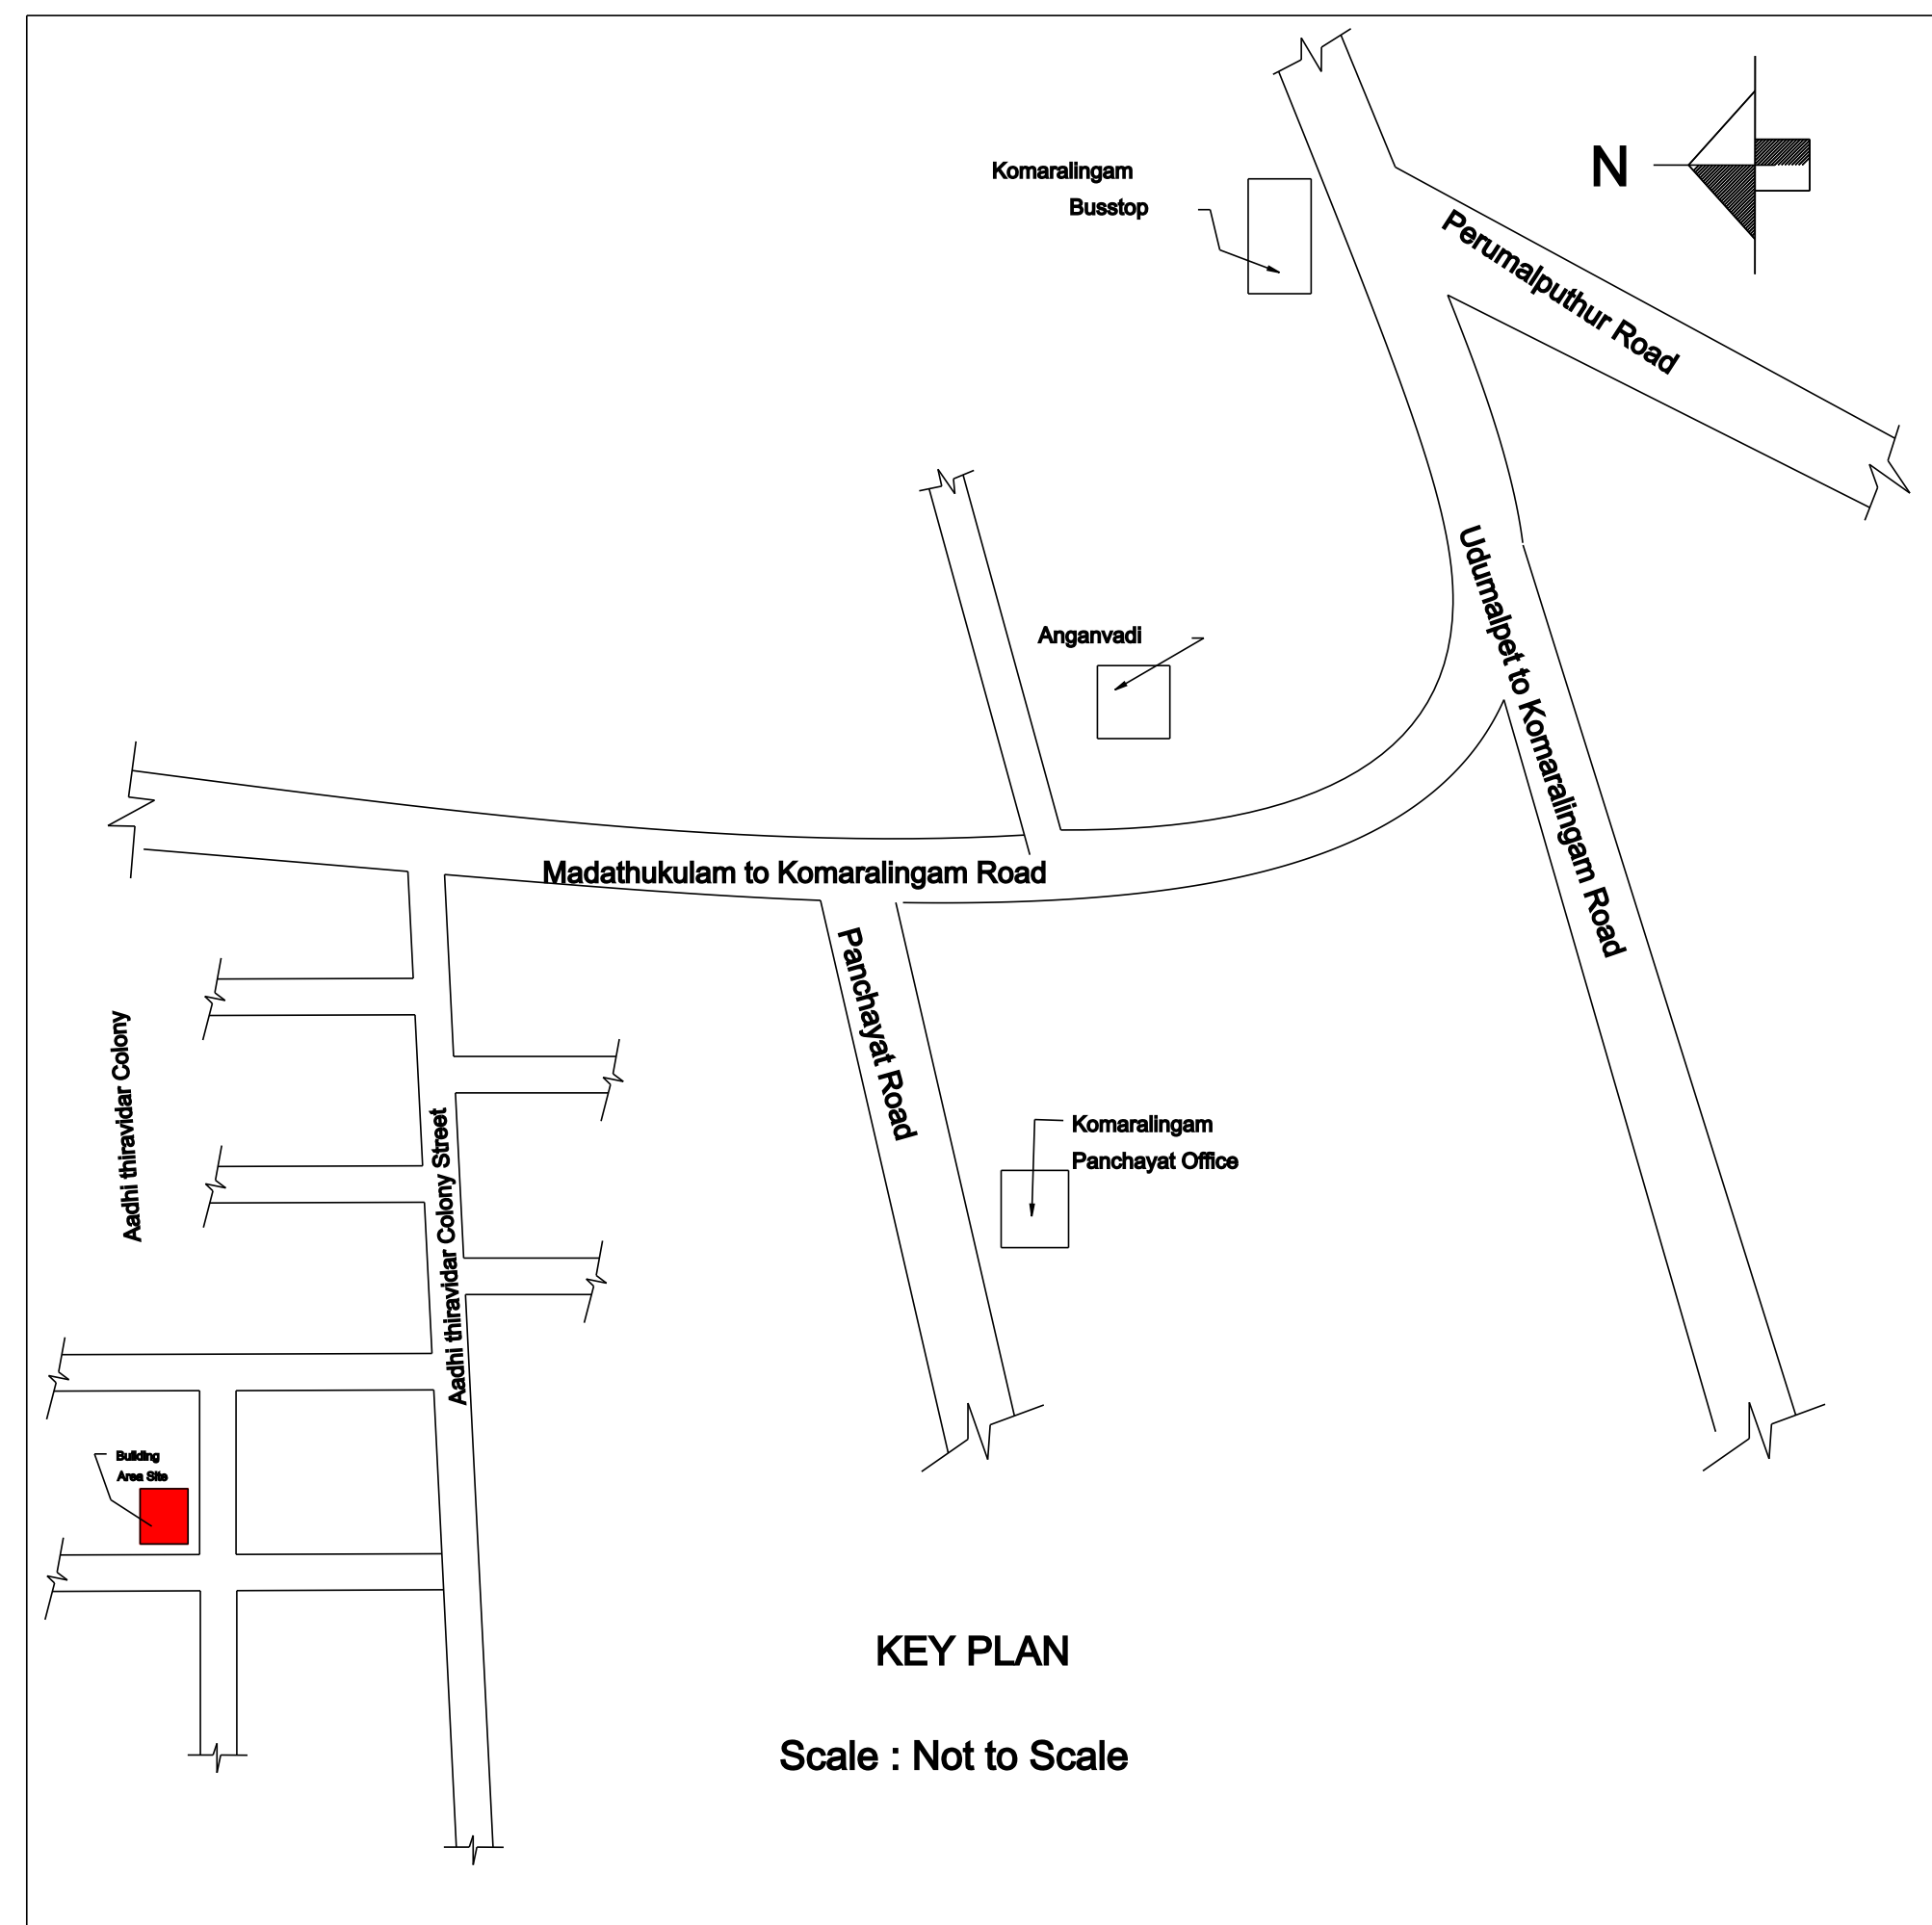
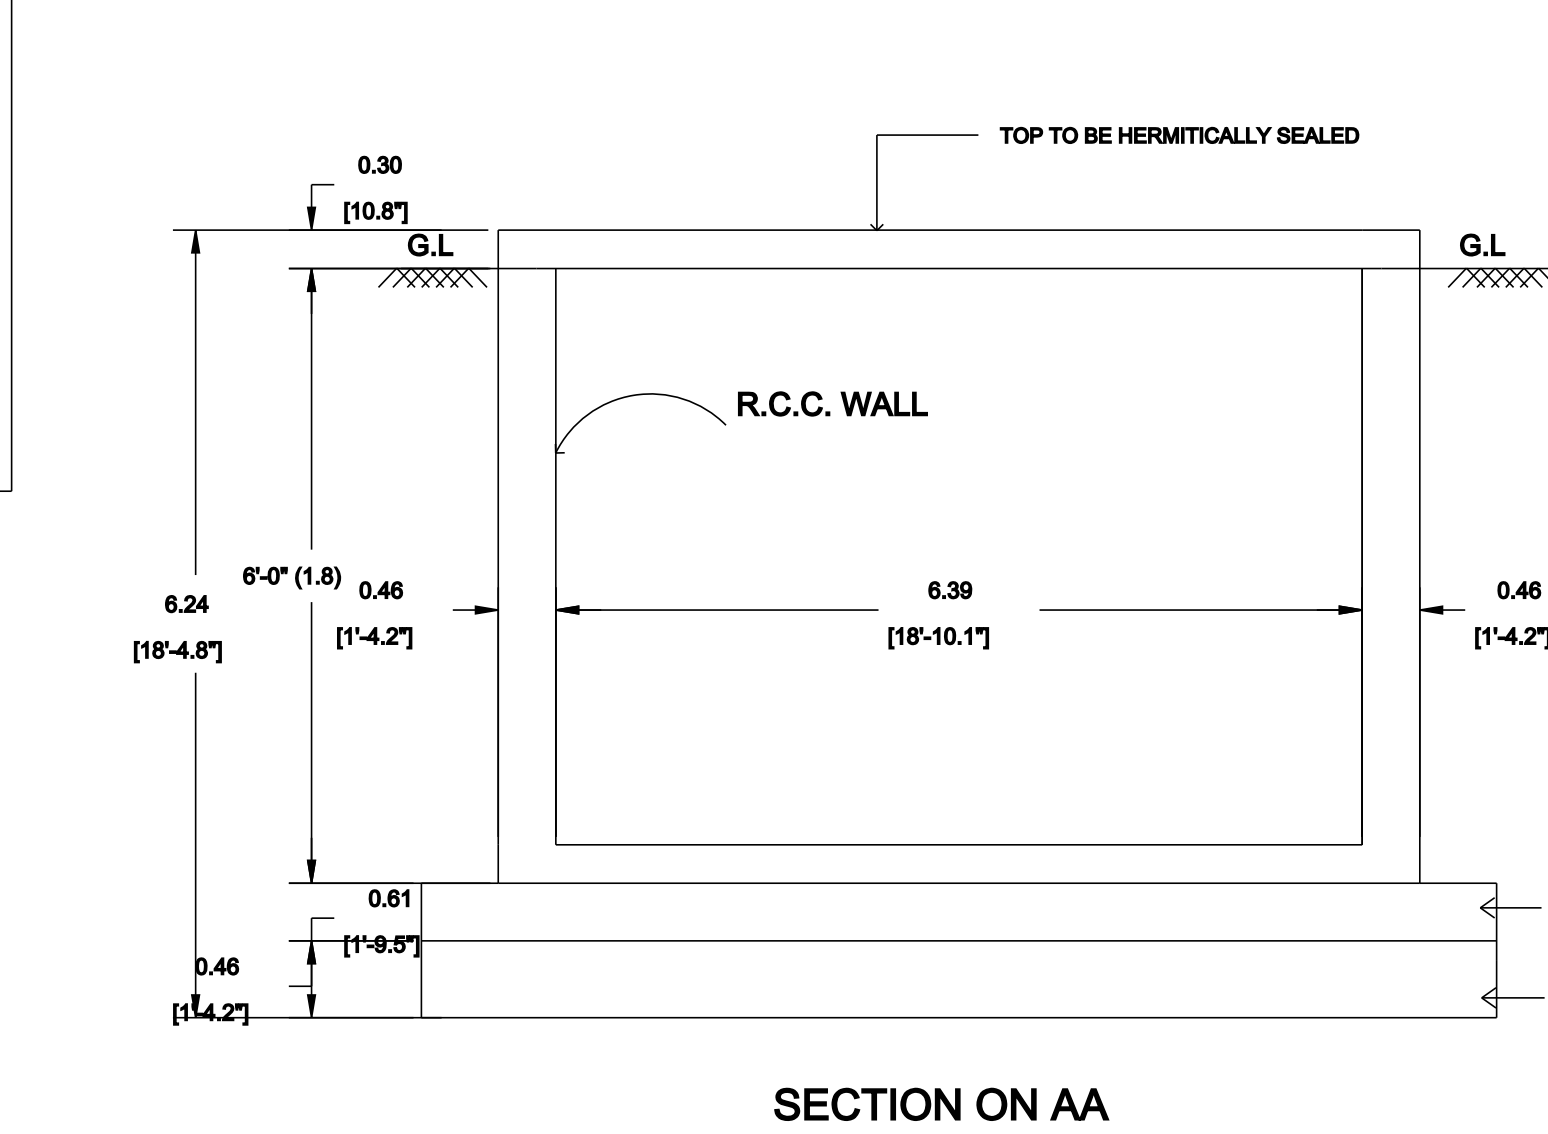
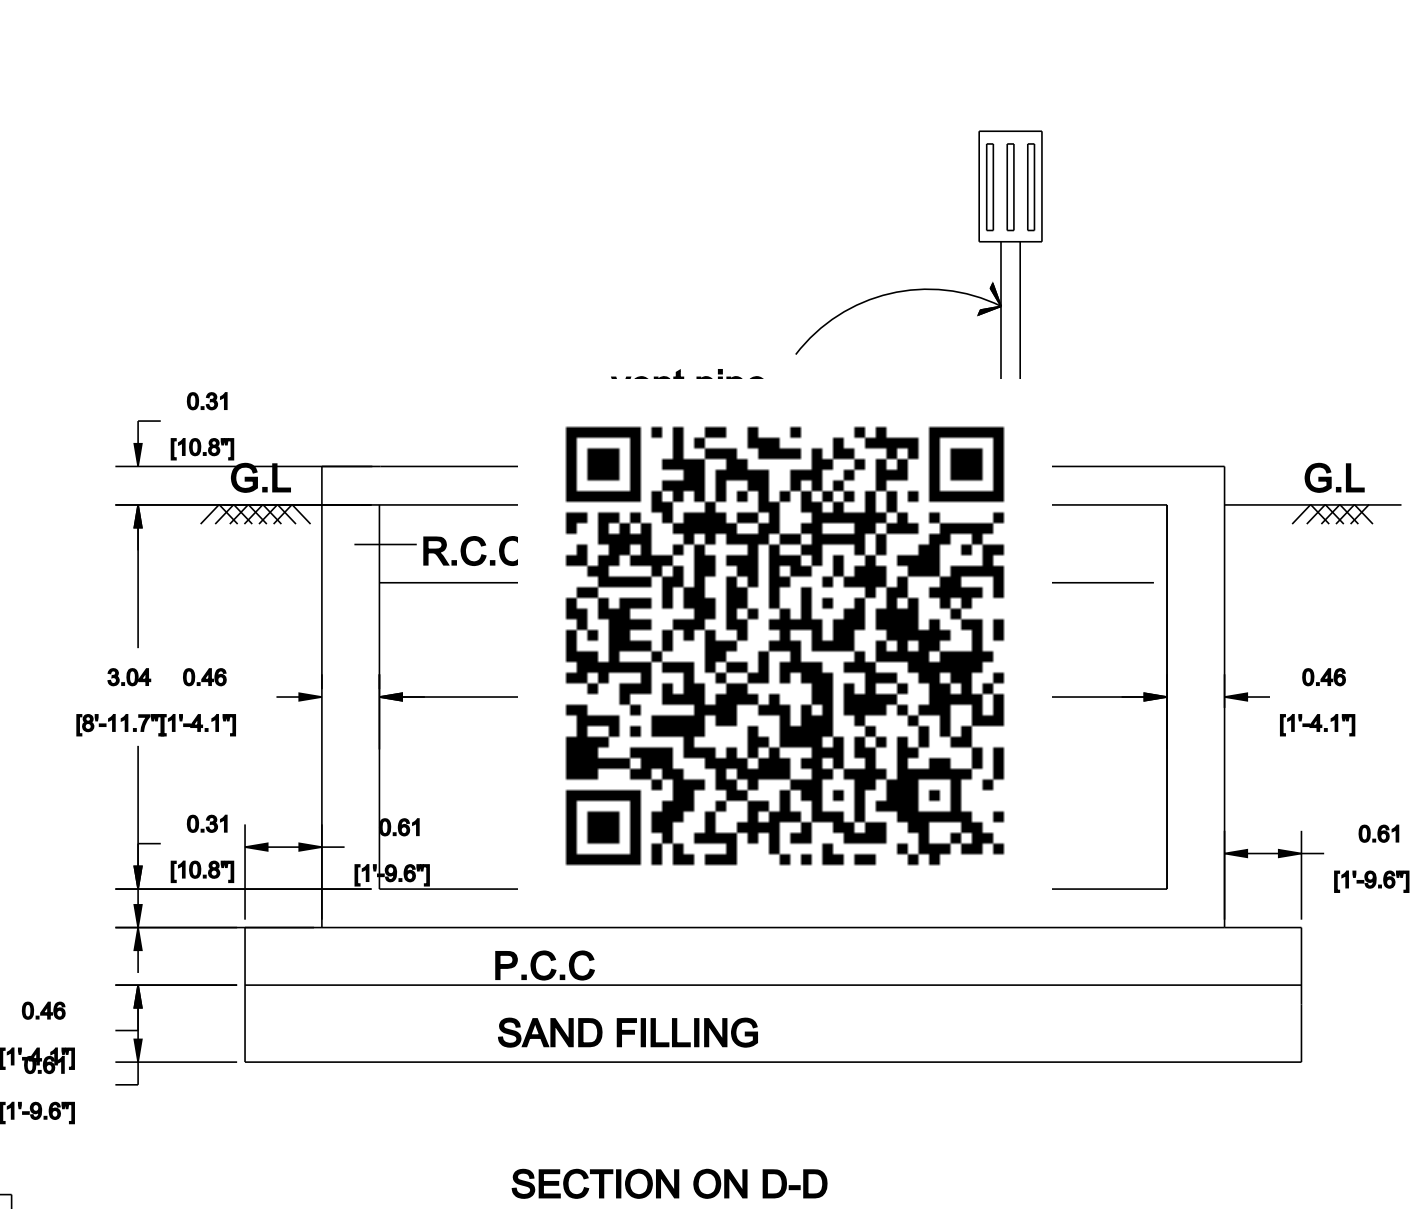
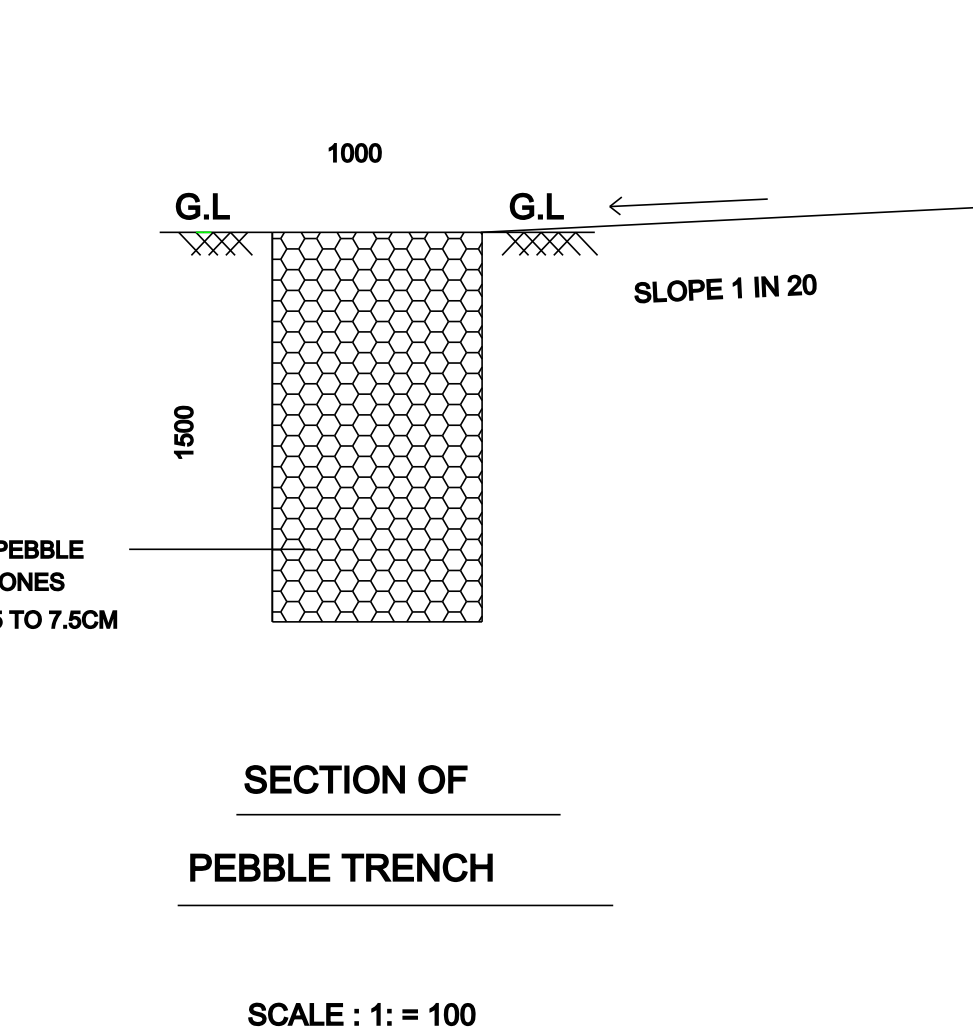
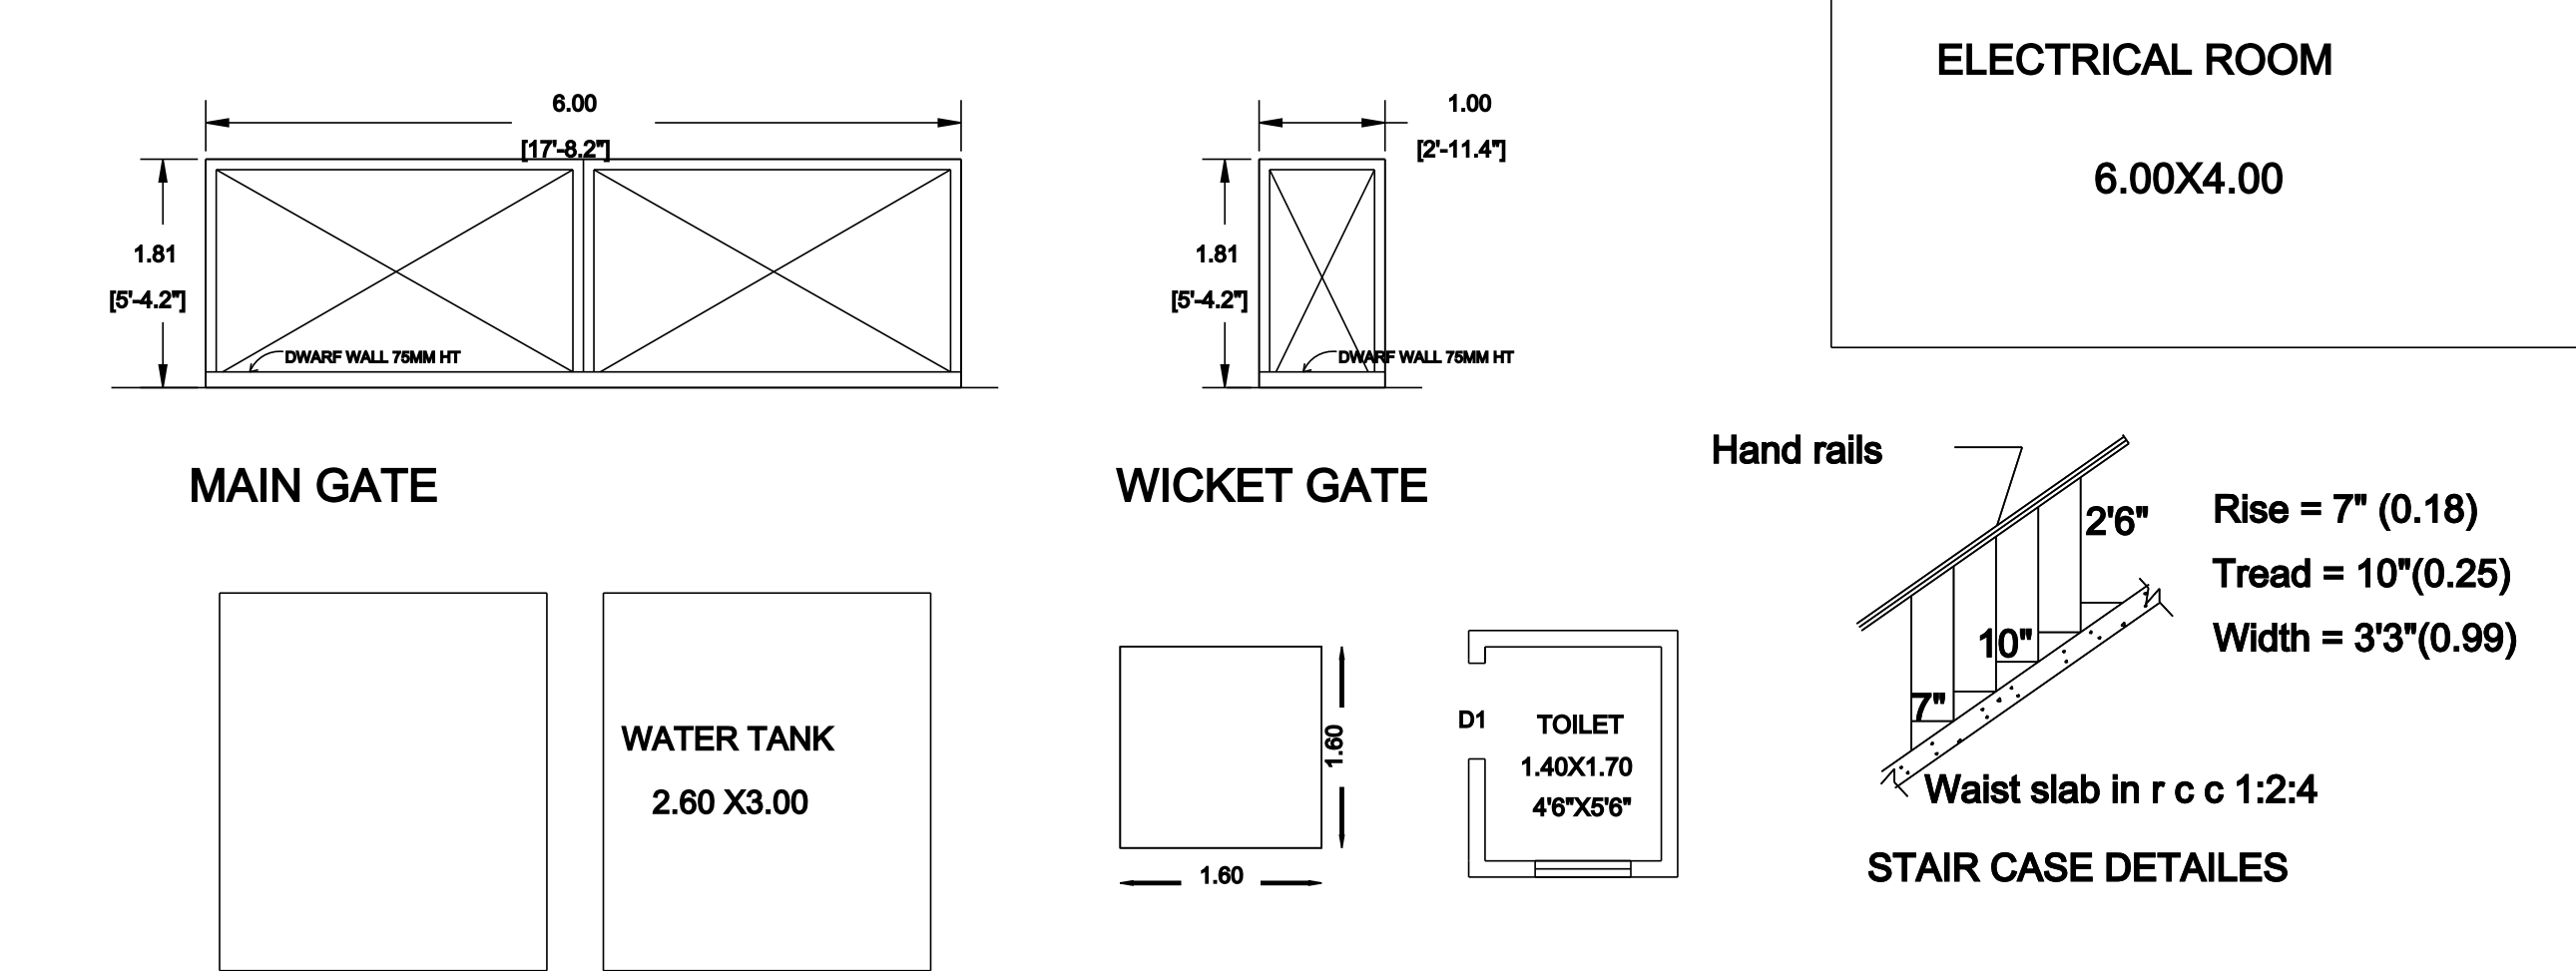
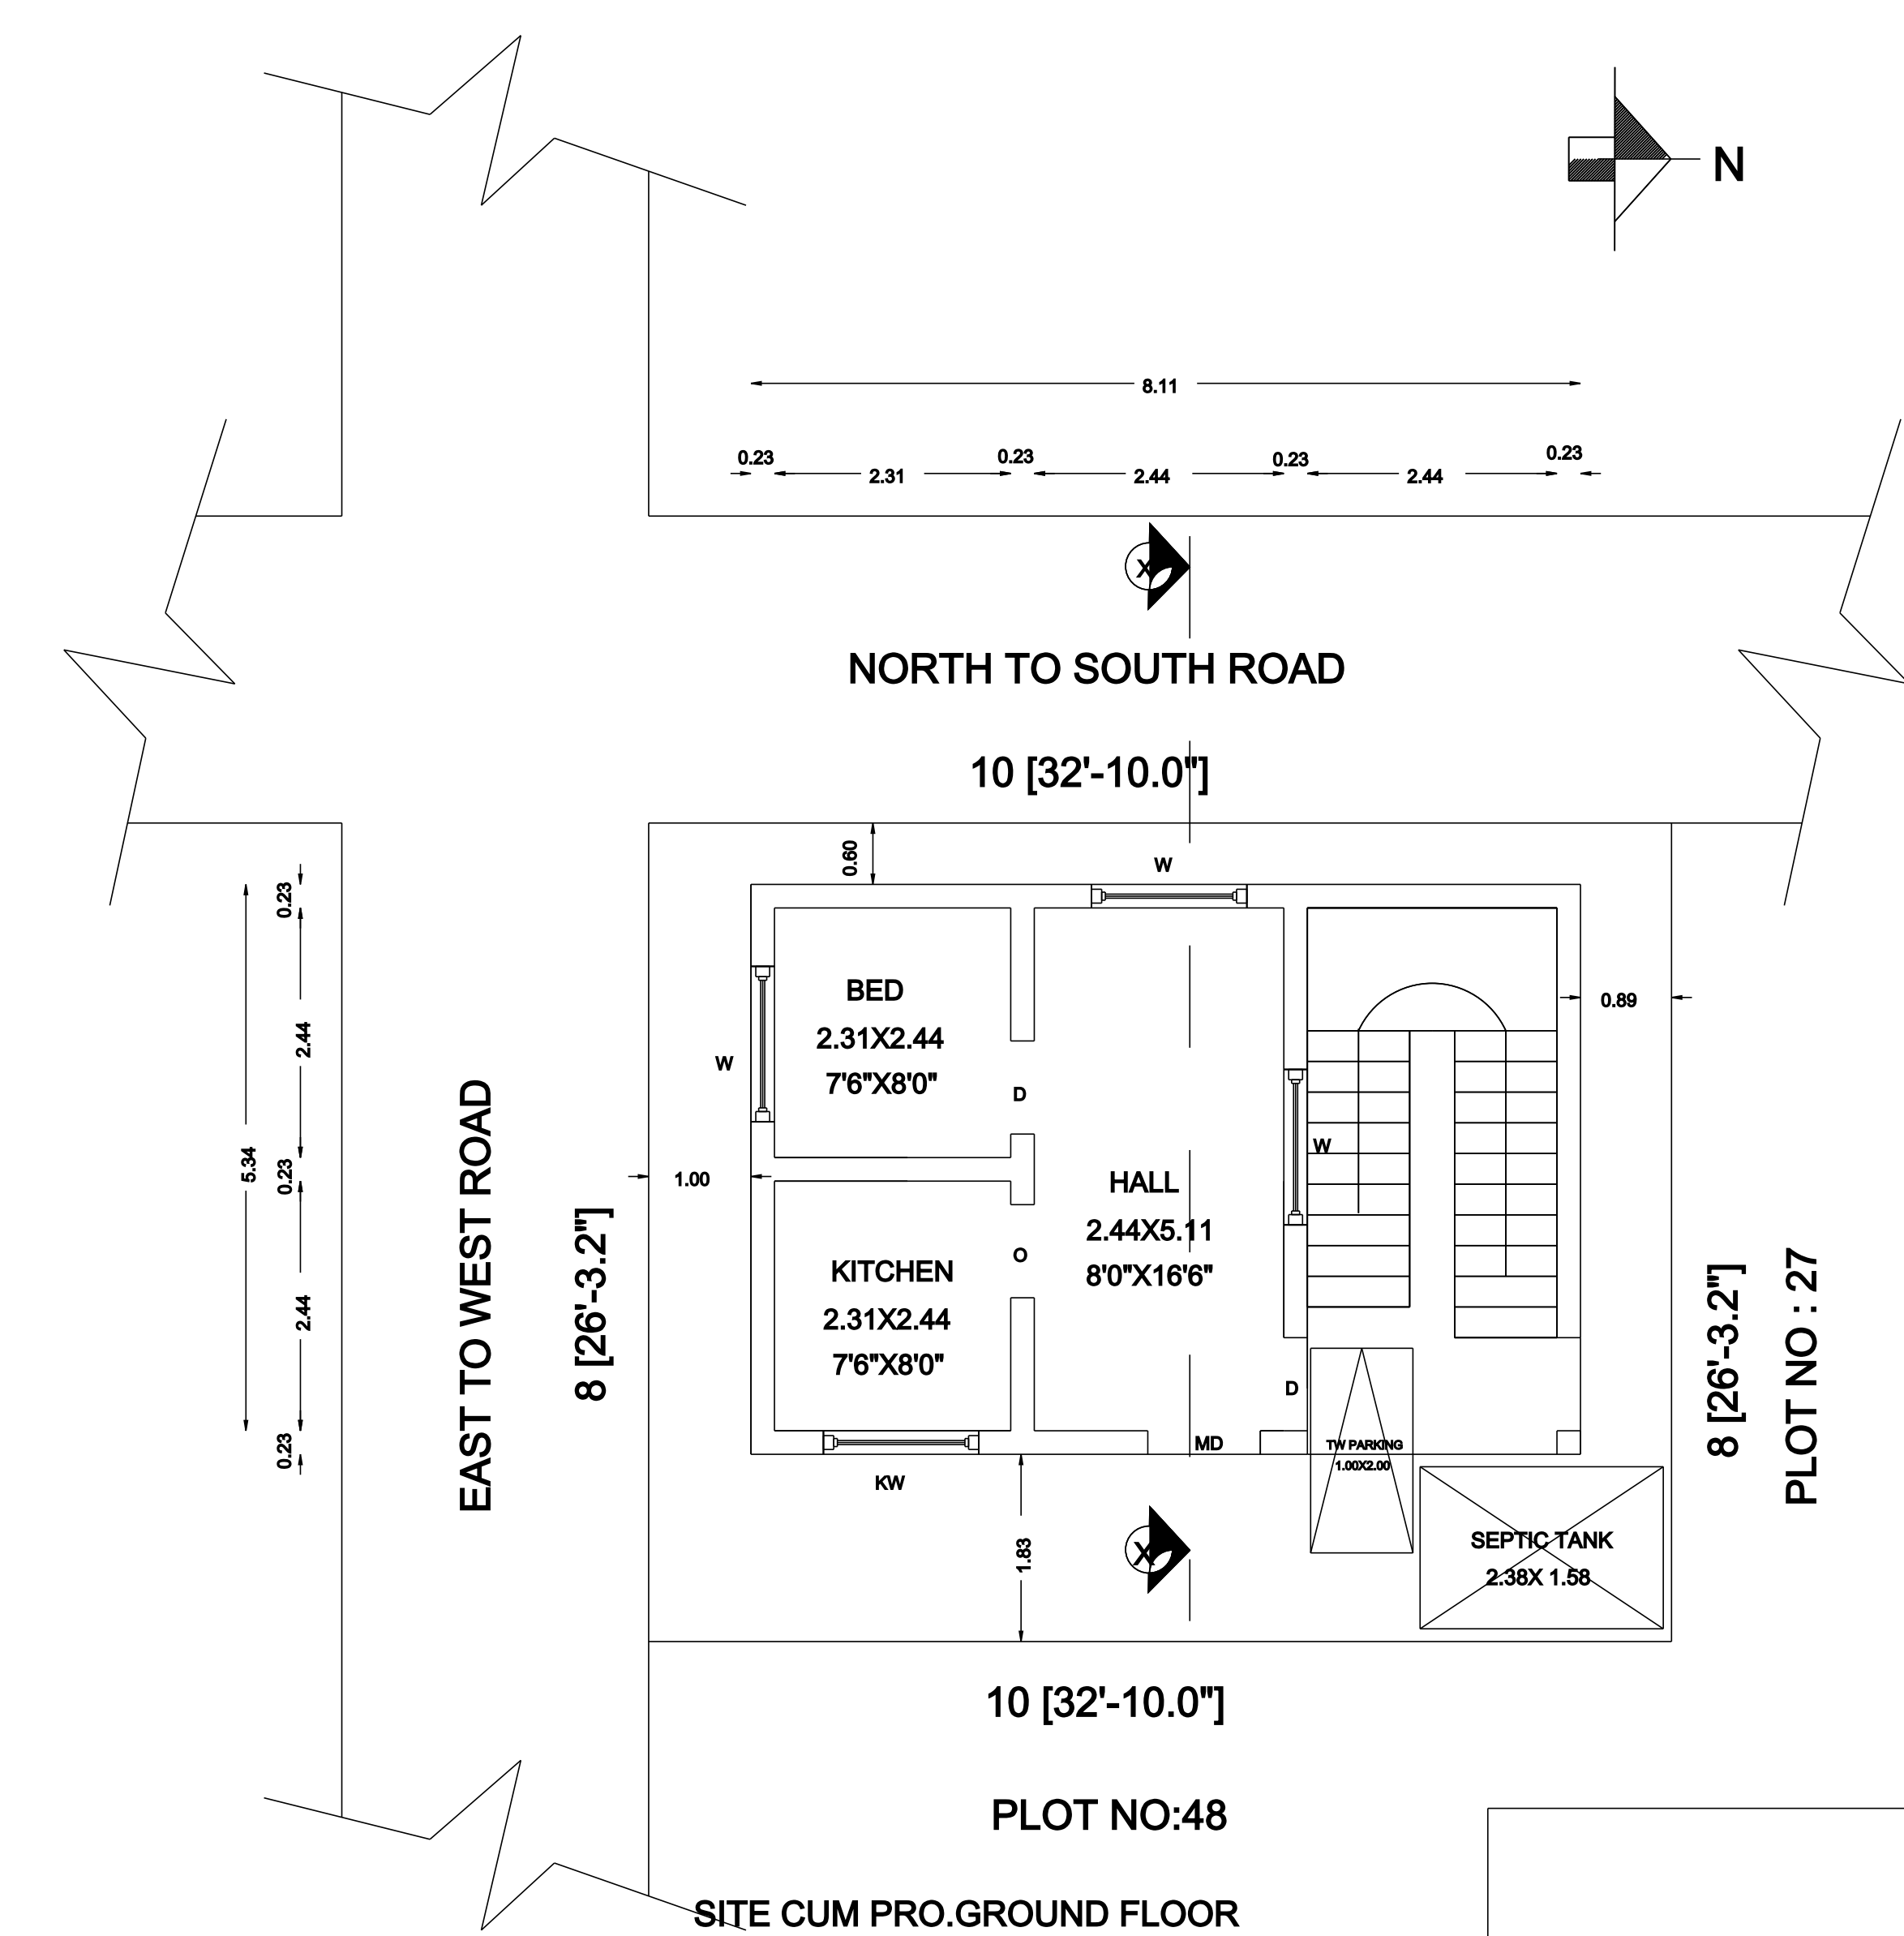


PLAN SHOWING THE PROPOSED CONSTRUCTION OF GROUND FLOOR R C C ROOF RESIDENTIAL BUILDING AT
SF.NO: 134/1C,134/1D,134/1F,AND134/1G,SITE NO : 47,PATTA NO : 313/1414 "AADHITHIRAVITAR COLONY" ,WARD NO : 06
DOOR NO :23,WEST KOMARALINGAM AND TOWN PANCHAYAT,MADATHUKULAM TALUK,TIRUPPUR DISTRICT
APPLICANTR NAME : Mrs.V.Mariyathal

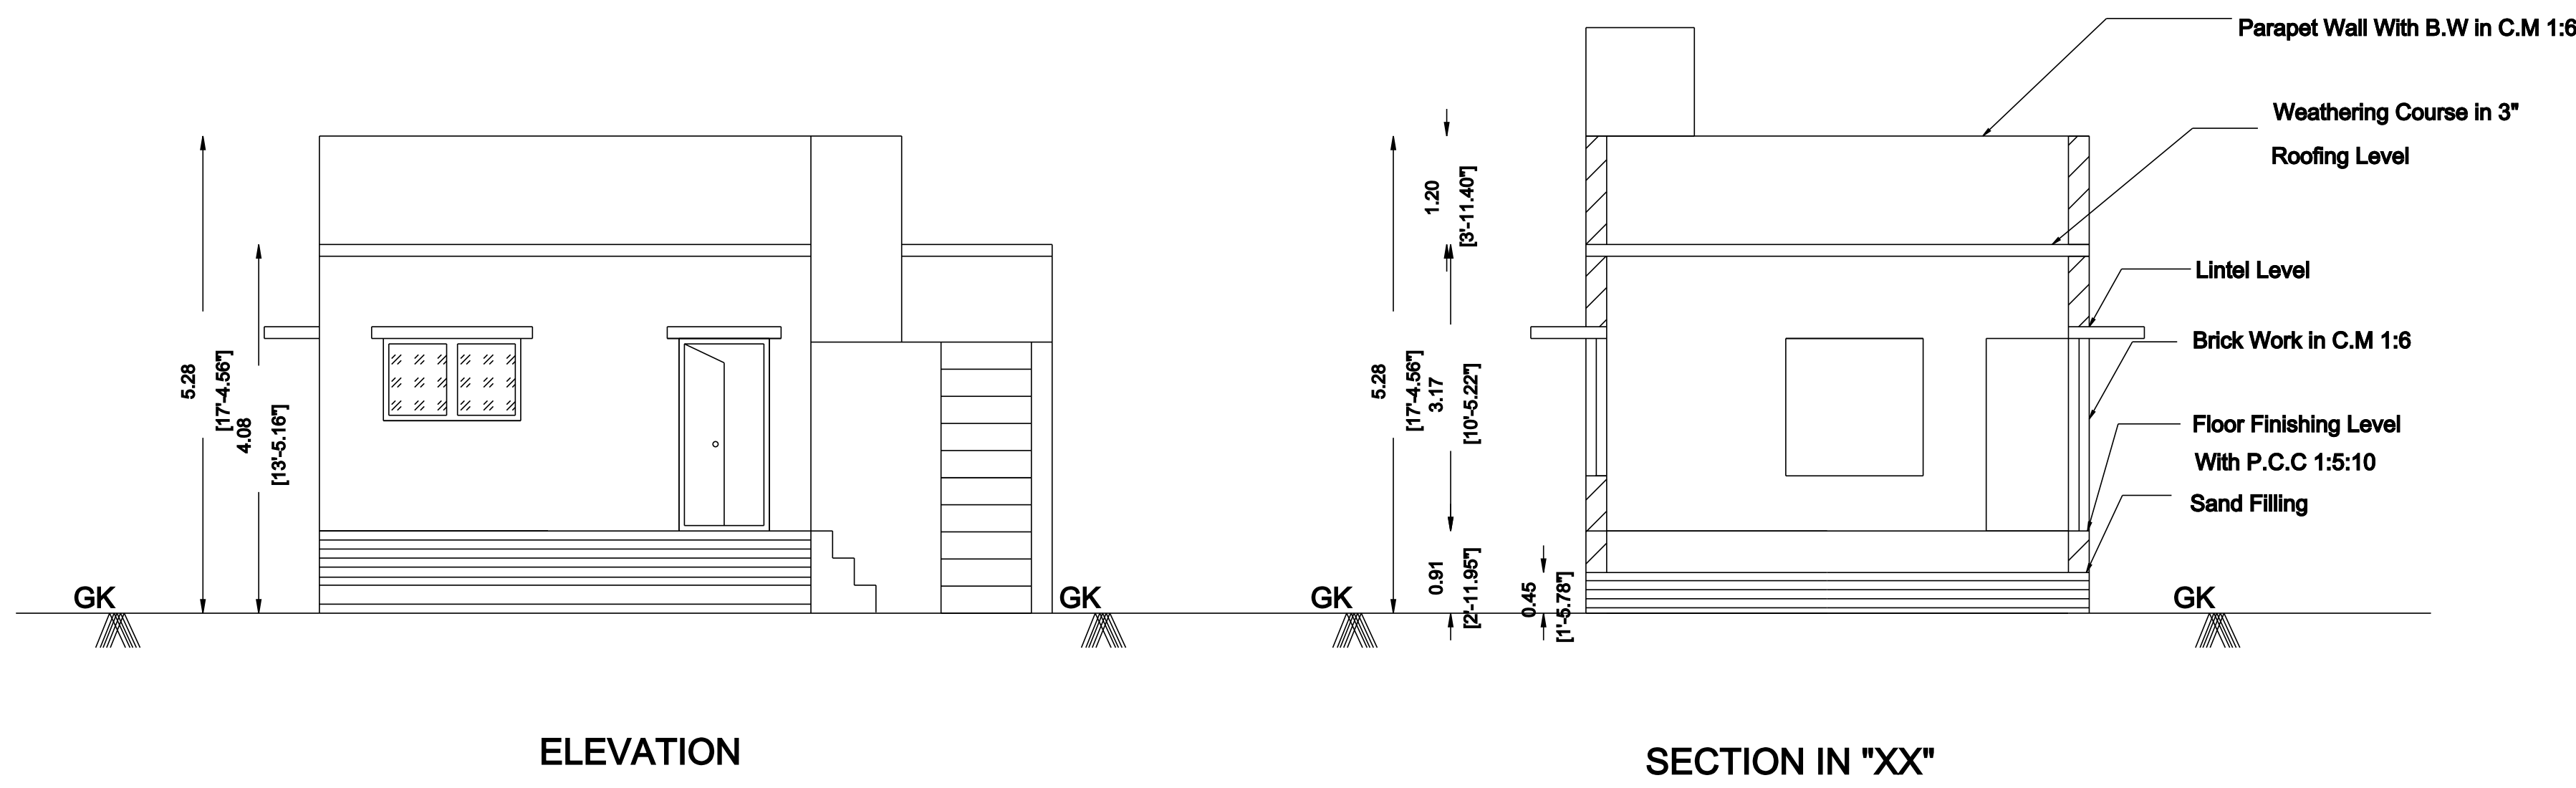

AREA STATEMENT		
DESCRIPTION	SQ.FT	SQ.MT
SITE EXTENT (DOC)	861.00	80.00
SITE EXTENT (PATTA)	861.00	80.00
PRO.GROUND FLOOR	486.02	45.17
OPEN SPACE	374.98	34.84
FSI : 0.565	PLOT COVERAGE	56.50 %
SCHEDULE OF JOINERIES		
TYPE	DESCRIPTION	SIZE
MD	MAIN DOOR	1.00X2.13
D	DOOR	0.91X2.13
D1	DOOR	0.76X2.13
W	WINDOW	1.52X1.52
KW	KITCHEN WINDOW	1.52X0.91
V	VENTILATOR	0.91X0.61

APPLICANT /OWNERS SIGNATURE

[Handwritten Signature]

REGISTERED ENGINEER/ LICENSED SURVEYOR

[Handwritten Signature]
S.Gaetha Devi, DCE., LBS
(Civil Engineer & Designer)
16, Panchayat Commercial Complex,
Komaralingam - Madathukulam - 642 204
Phone : 04252 - 278676