
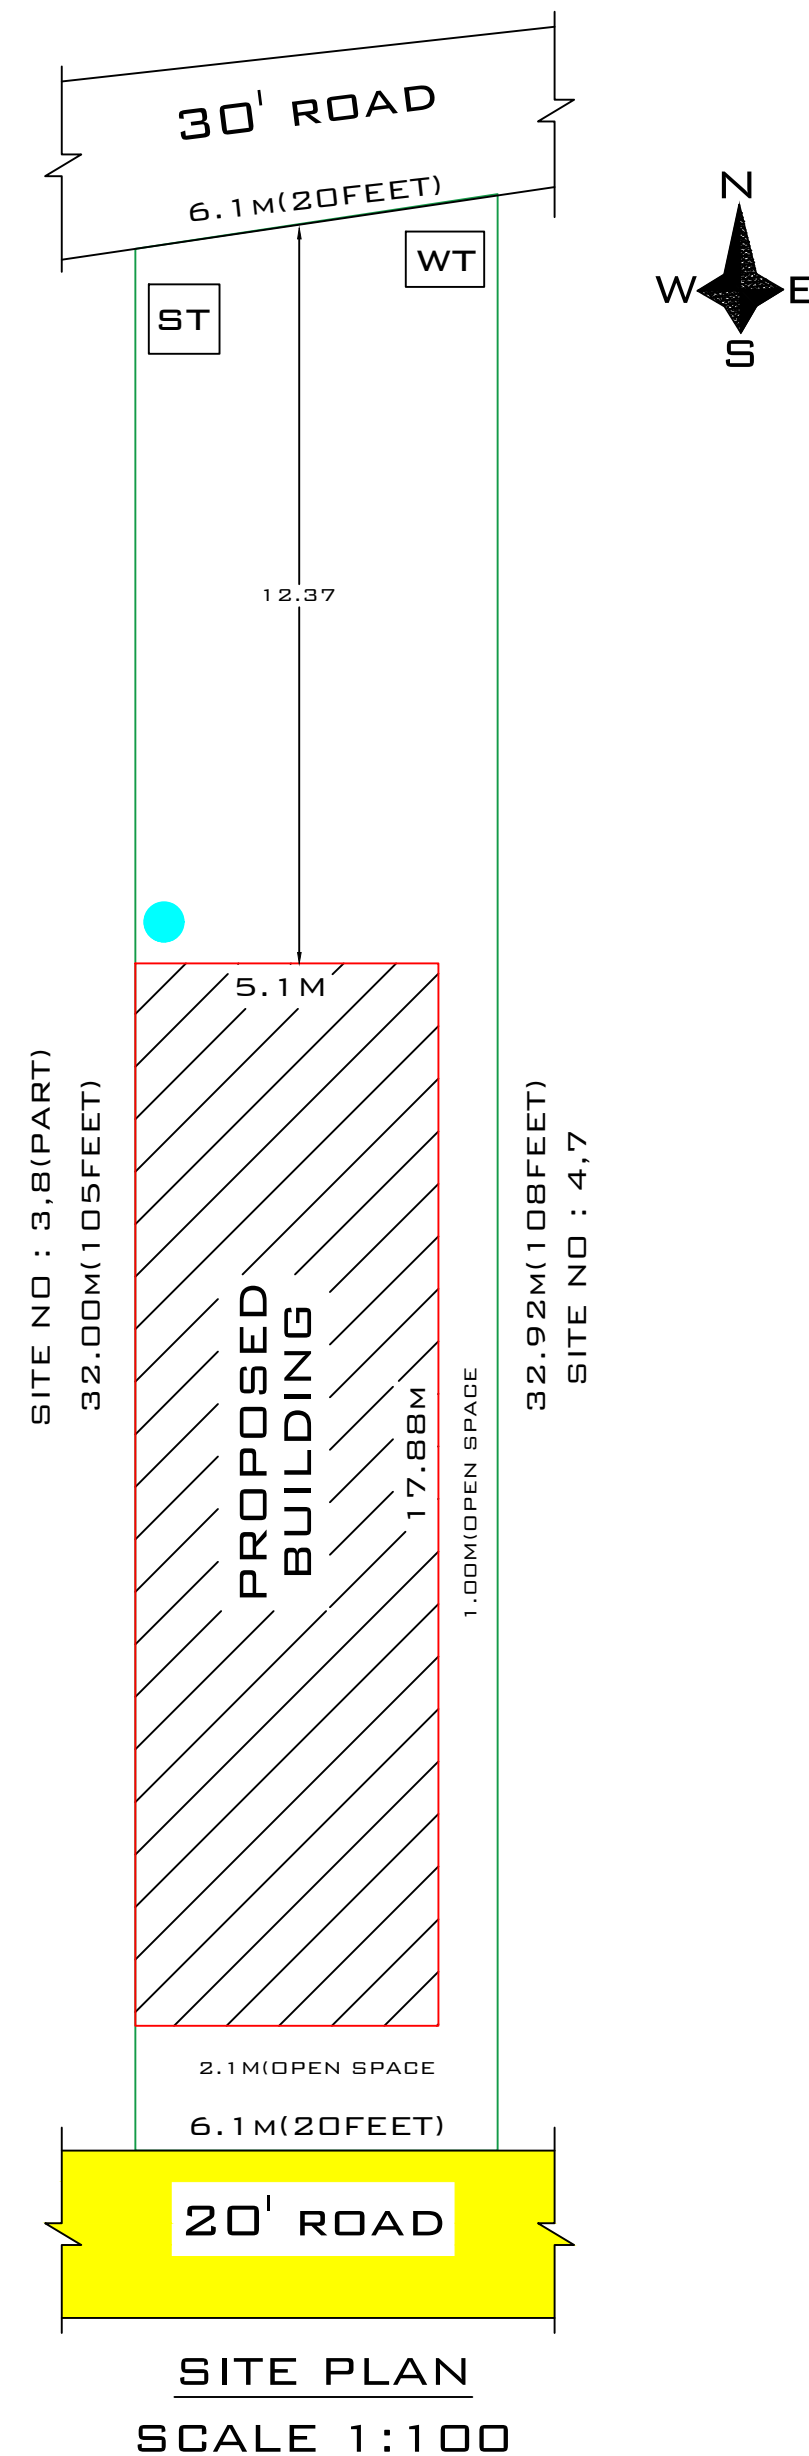
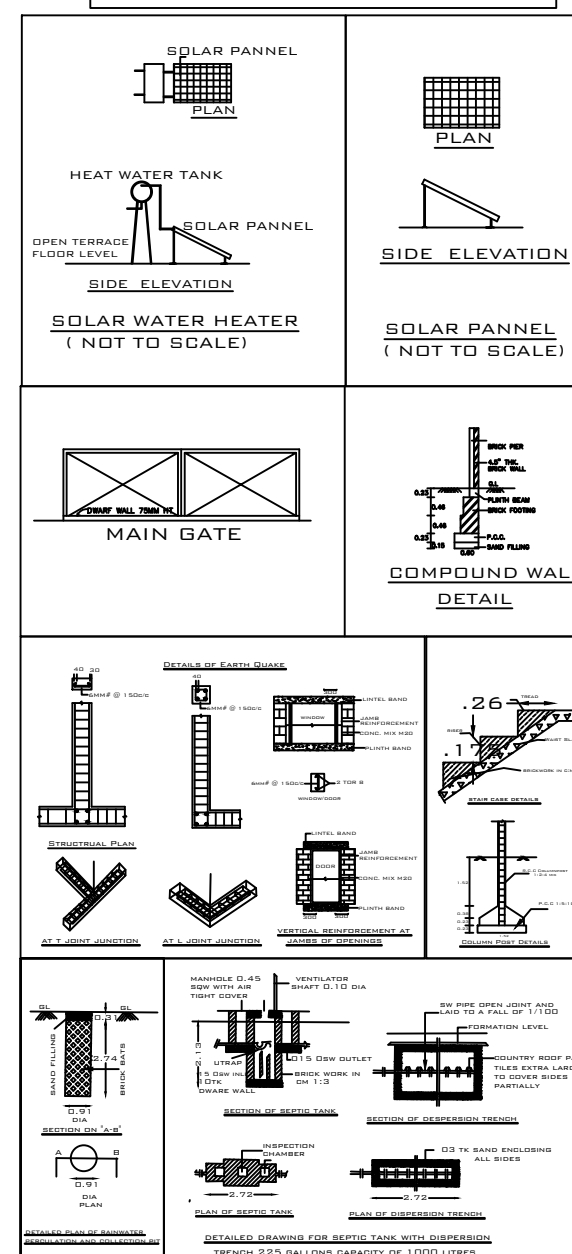


SCALE 1:100 | ALL DIMENSIONS ARE IN "M"

MR.S.KANDASAMY S/O MR.SIGAMANIGOUNDER

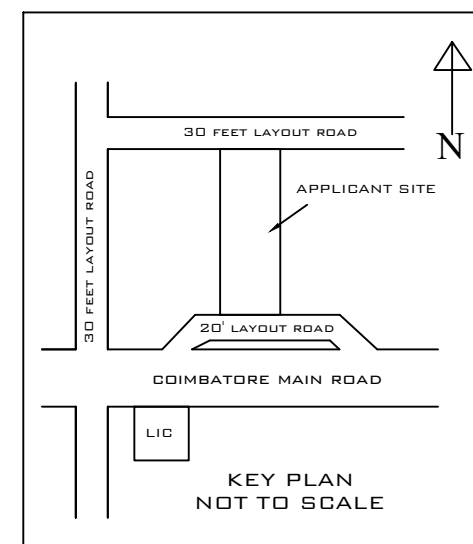

AREA DETAILS	SQ.FT	SQ.M
AREA OF THE LAND	2130.00	198.00
AREA OF PROPOSED GROUND FLOOR BUILDING	981.20	91.19
AREA OF PROPOSED FIRST FLOOR BUILDING	981.20	91.19
AREA OF OPEN SPACE	1148.80	106.81
TOTAL BUILDUP AREA	1962.40	182.38

<u>COLOUR DETAILS</u>	
SITE BOUNDARY	
PROPOSED BUILDING	
RAIN WATER STORAGE PIT	
ROAD	

<u>REFERENCE</u>	
RS - ROLLING SHUTTER	3.05 x 2.44
D1 - DOOR	0.76 x 2.13
W - WINDOW	1.82 x 1.52
V1 - VENTILATOR	0.60 x 0.90

APPLICANT:

Dr. B. N. Mpm.
Dr. V. NAGARA (AN. E.E.)
Civil Engineer & Promoter
9/15, Obeyur Road,
Opp. Govt Hospital
Avinashi - 641 654.
PH : 04296 - 273036
Cell : 98422-62246