


SITE AND DETAILED PLAN SHOWING THE PROPOSED CONSTRUCTION OF R.C.C ROOF GROUND FLOOR RESIDENTIAL BUILDING (AFTER DEMOLISHING A/C SHEET HOUSE DOOR NO- 1/252C) AT S.F.NO : 312 / 4A , PATTAN NO : 980 , M.P.R.STREET , AVINASHI TOWN PANCHAYAT , AVINASHI TALUK , TIRUPUR DISTRICT.

APPLICANT :- 1) Mr.P.CHANDRASEKAR S/o Mr.POOVASAMIGOUNDER








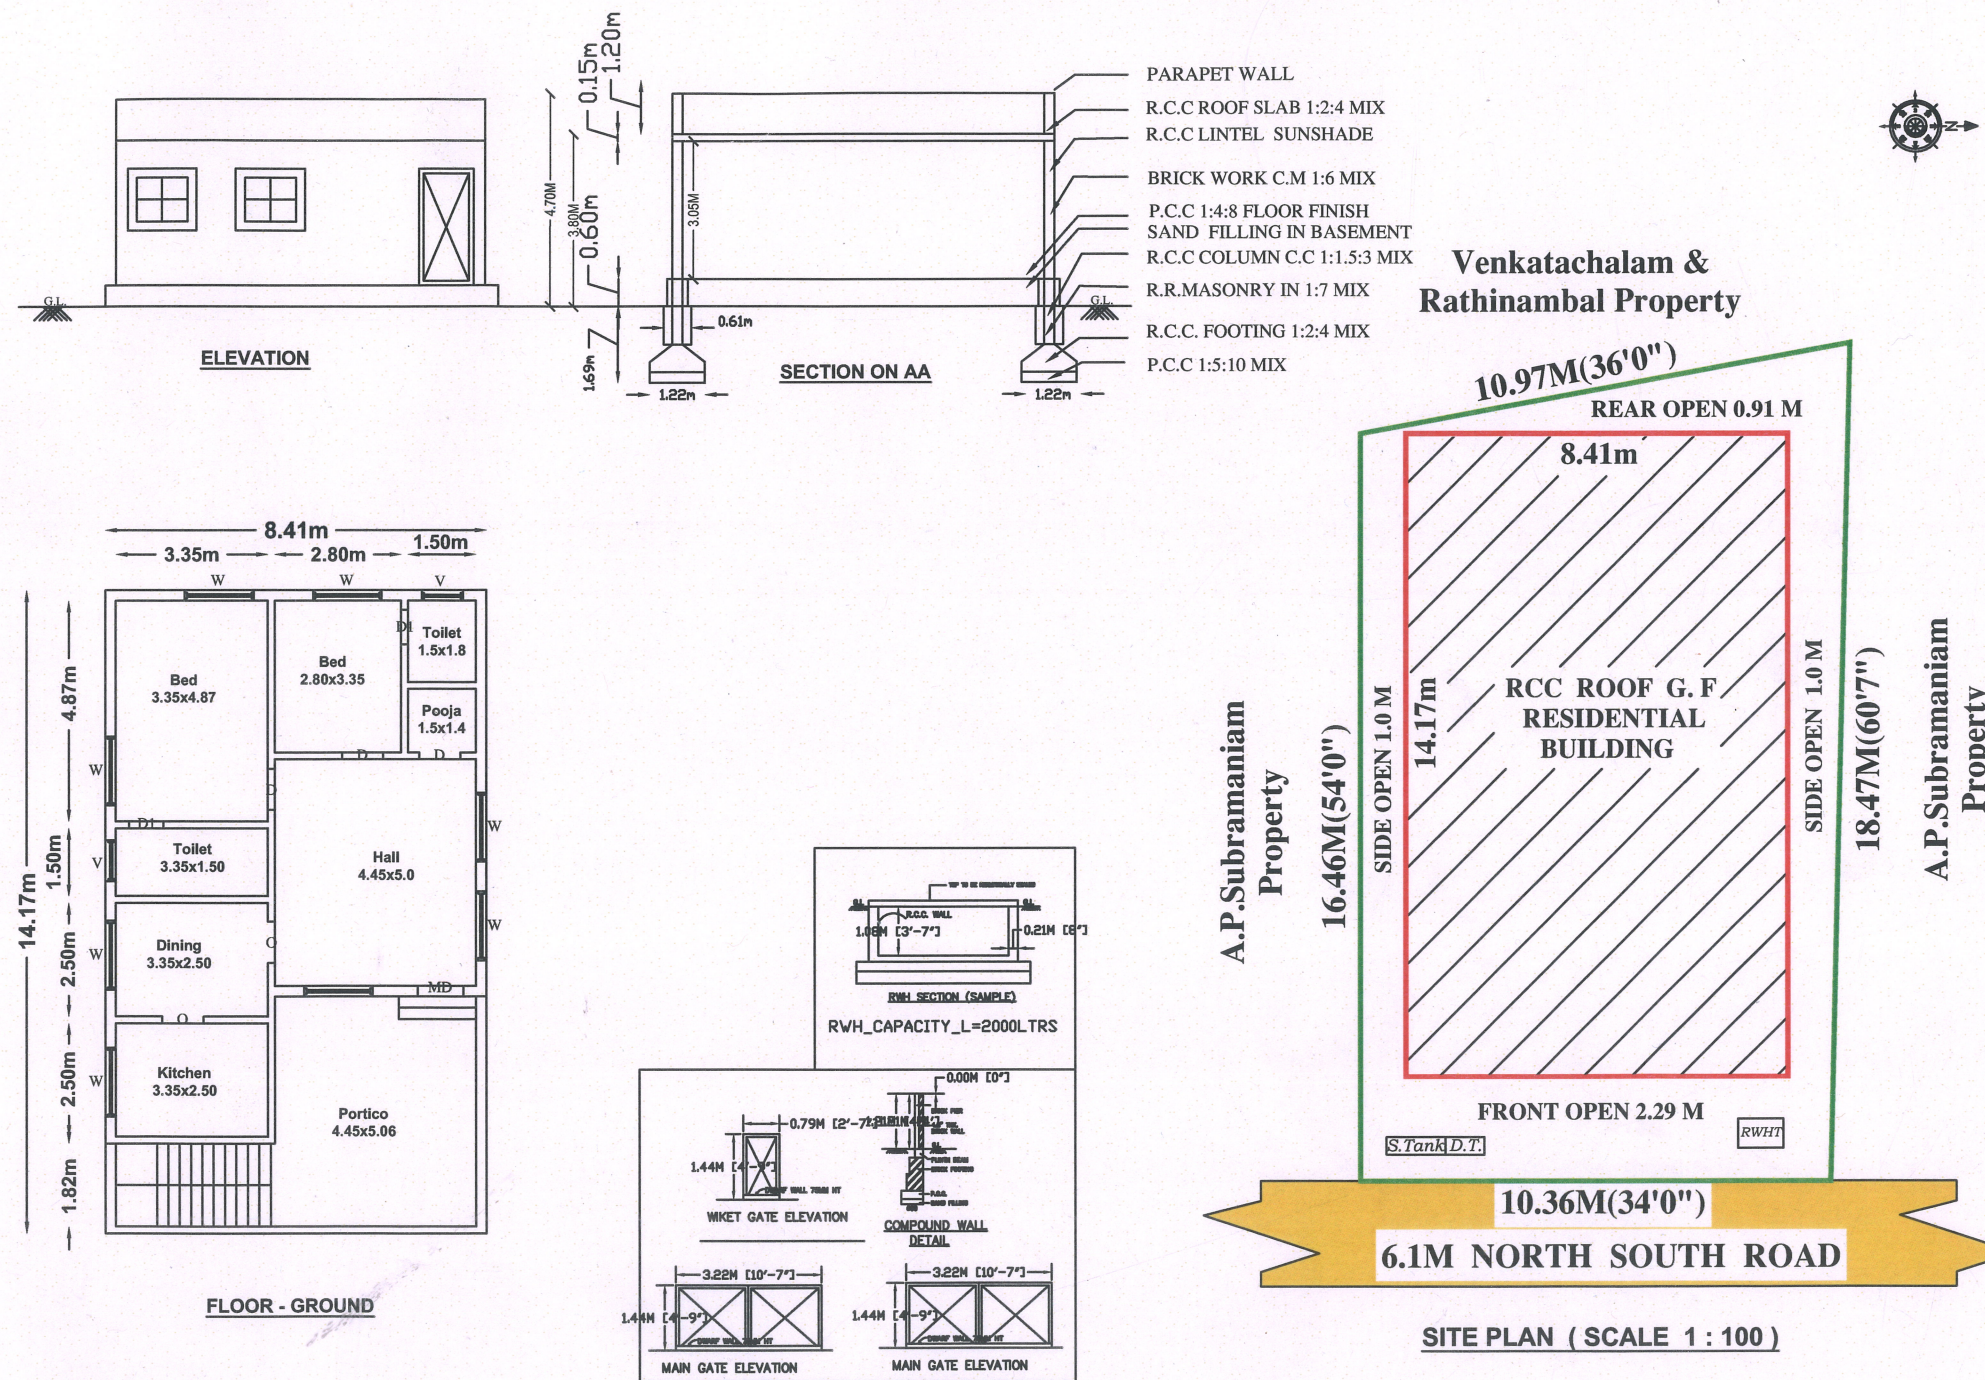


OFFICE USE:-

All Dimensions are in meter		
AREA DETAILS	SQ.M	SQ.FEET
TOTAL AREA OF THE SITE	186.22	2003.75
PLINTH AREA		
GROUND FLOOR	119.17	1282.74
AREA OF OPEN SPACE	67.05	721.72
DETAILS OF JOINARIES.		COLOUR INDEX
Particulars	size in meter	
Main door -MD	1.22 X 2.13	● SITE BOUNDARY
DOOR -D	1.01 X 2.13	● PROPOSED BUILDING
DOOR -D1	0.91 X 2.13	● ROAD
WINDOW -W	1.52 X 1.52	
VENTILATOR-V	0.91 X 0.61	
PARKING	REQUIRED	PROVIDED
CAR SPACE	0	0
TWO WHEELER SPACE	1	1

APPLICANT :-

P. Chandrasekar

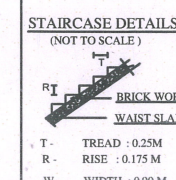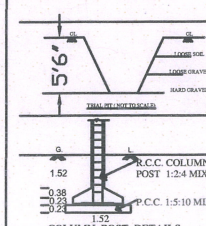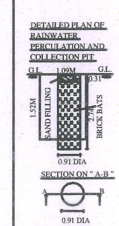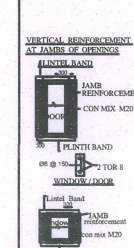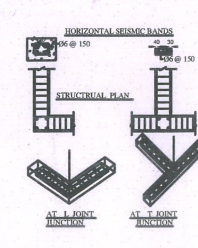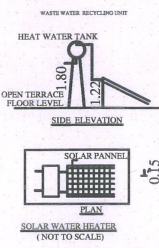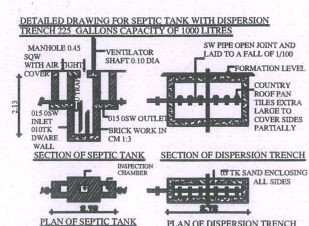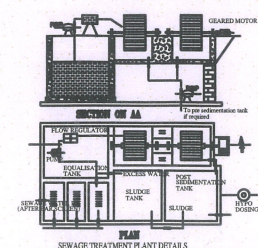

P. Chandrasekar
Registered Engineer
(Reg. No. Rga/RE/Gr-III/2019/07/012)
6/100, Post Office Street,
Avinashi- 641 654.

ENGINEER :-