

PLAN SHOWING THE PROPOSED CONSTRUCTION OF R.C.C ROOF GROUND FLOOR BUILDING

FOR " COMMERCIAL PURPOSE (EXISTING BUILDING TO BE DEMOLISHED) " IN DOOR NO. 31,



NATHAM S.F. NO. 408, S.F. NO. 429/30, OLD S.F. NO. 771, WARD NO. 10, MUTHUR VILLAGE, AT

PERUMAL KOVIL STREET, MUTHUR TOWN PANCHAYAT, KANGAYAM TALUK, TIRUPPUR DISTRICT.

APPLICANT:

Mr. S.N.THANGAMUTHU,

S/o. NATARAJ.

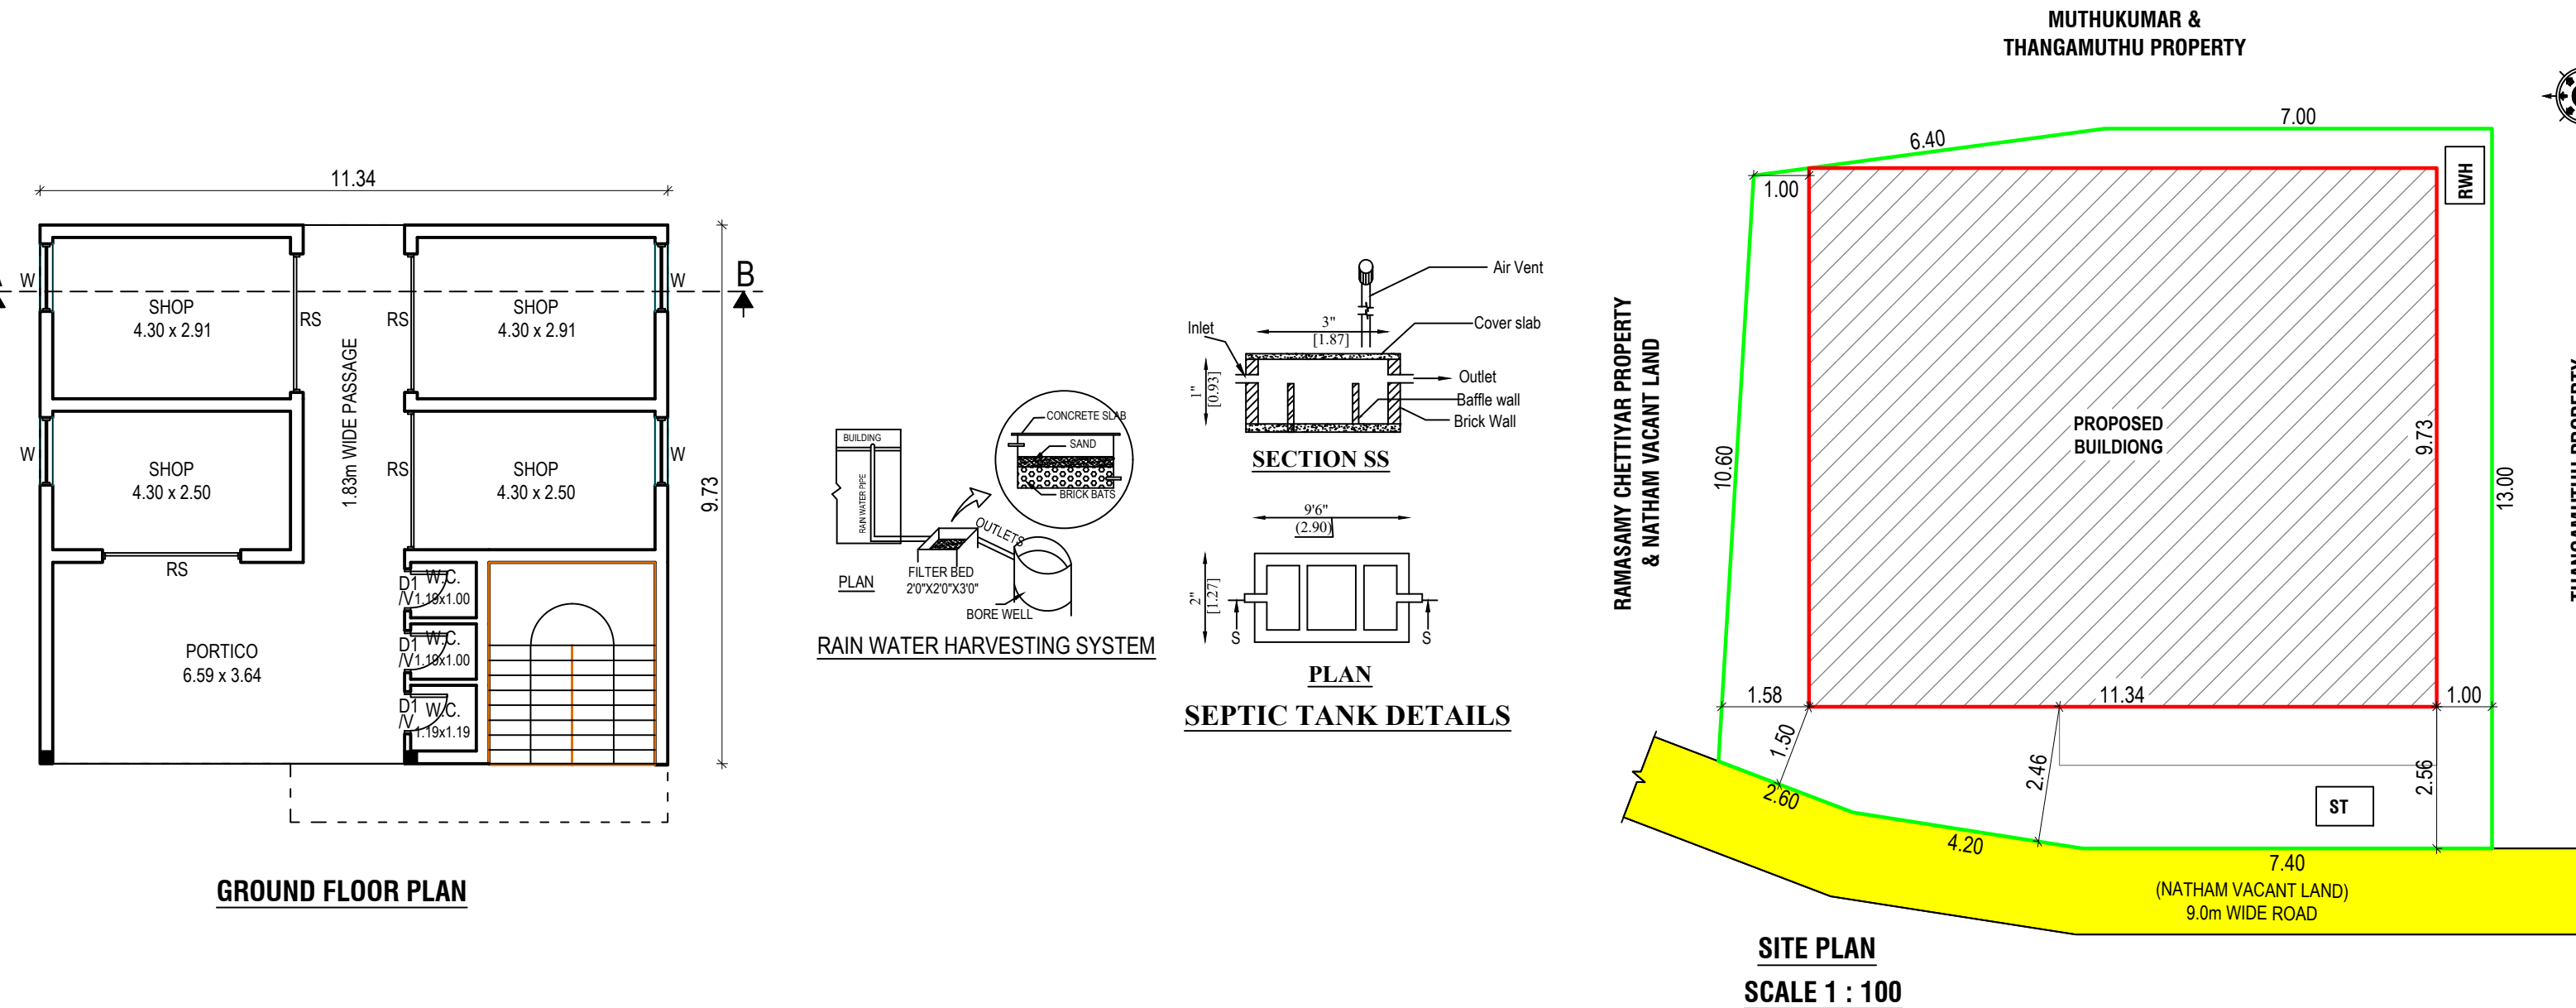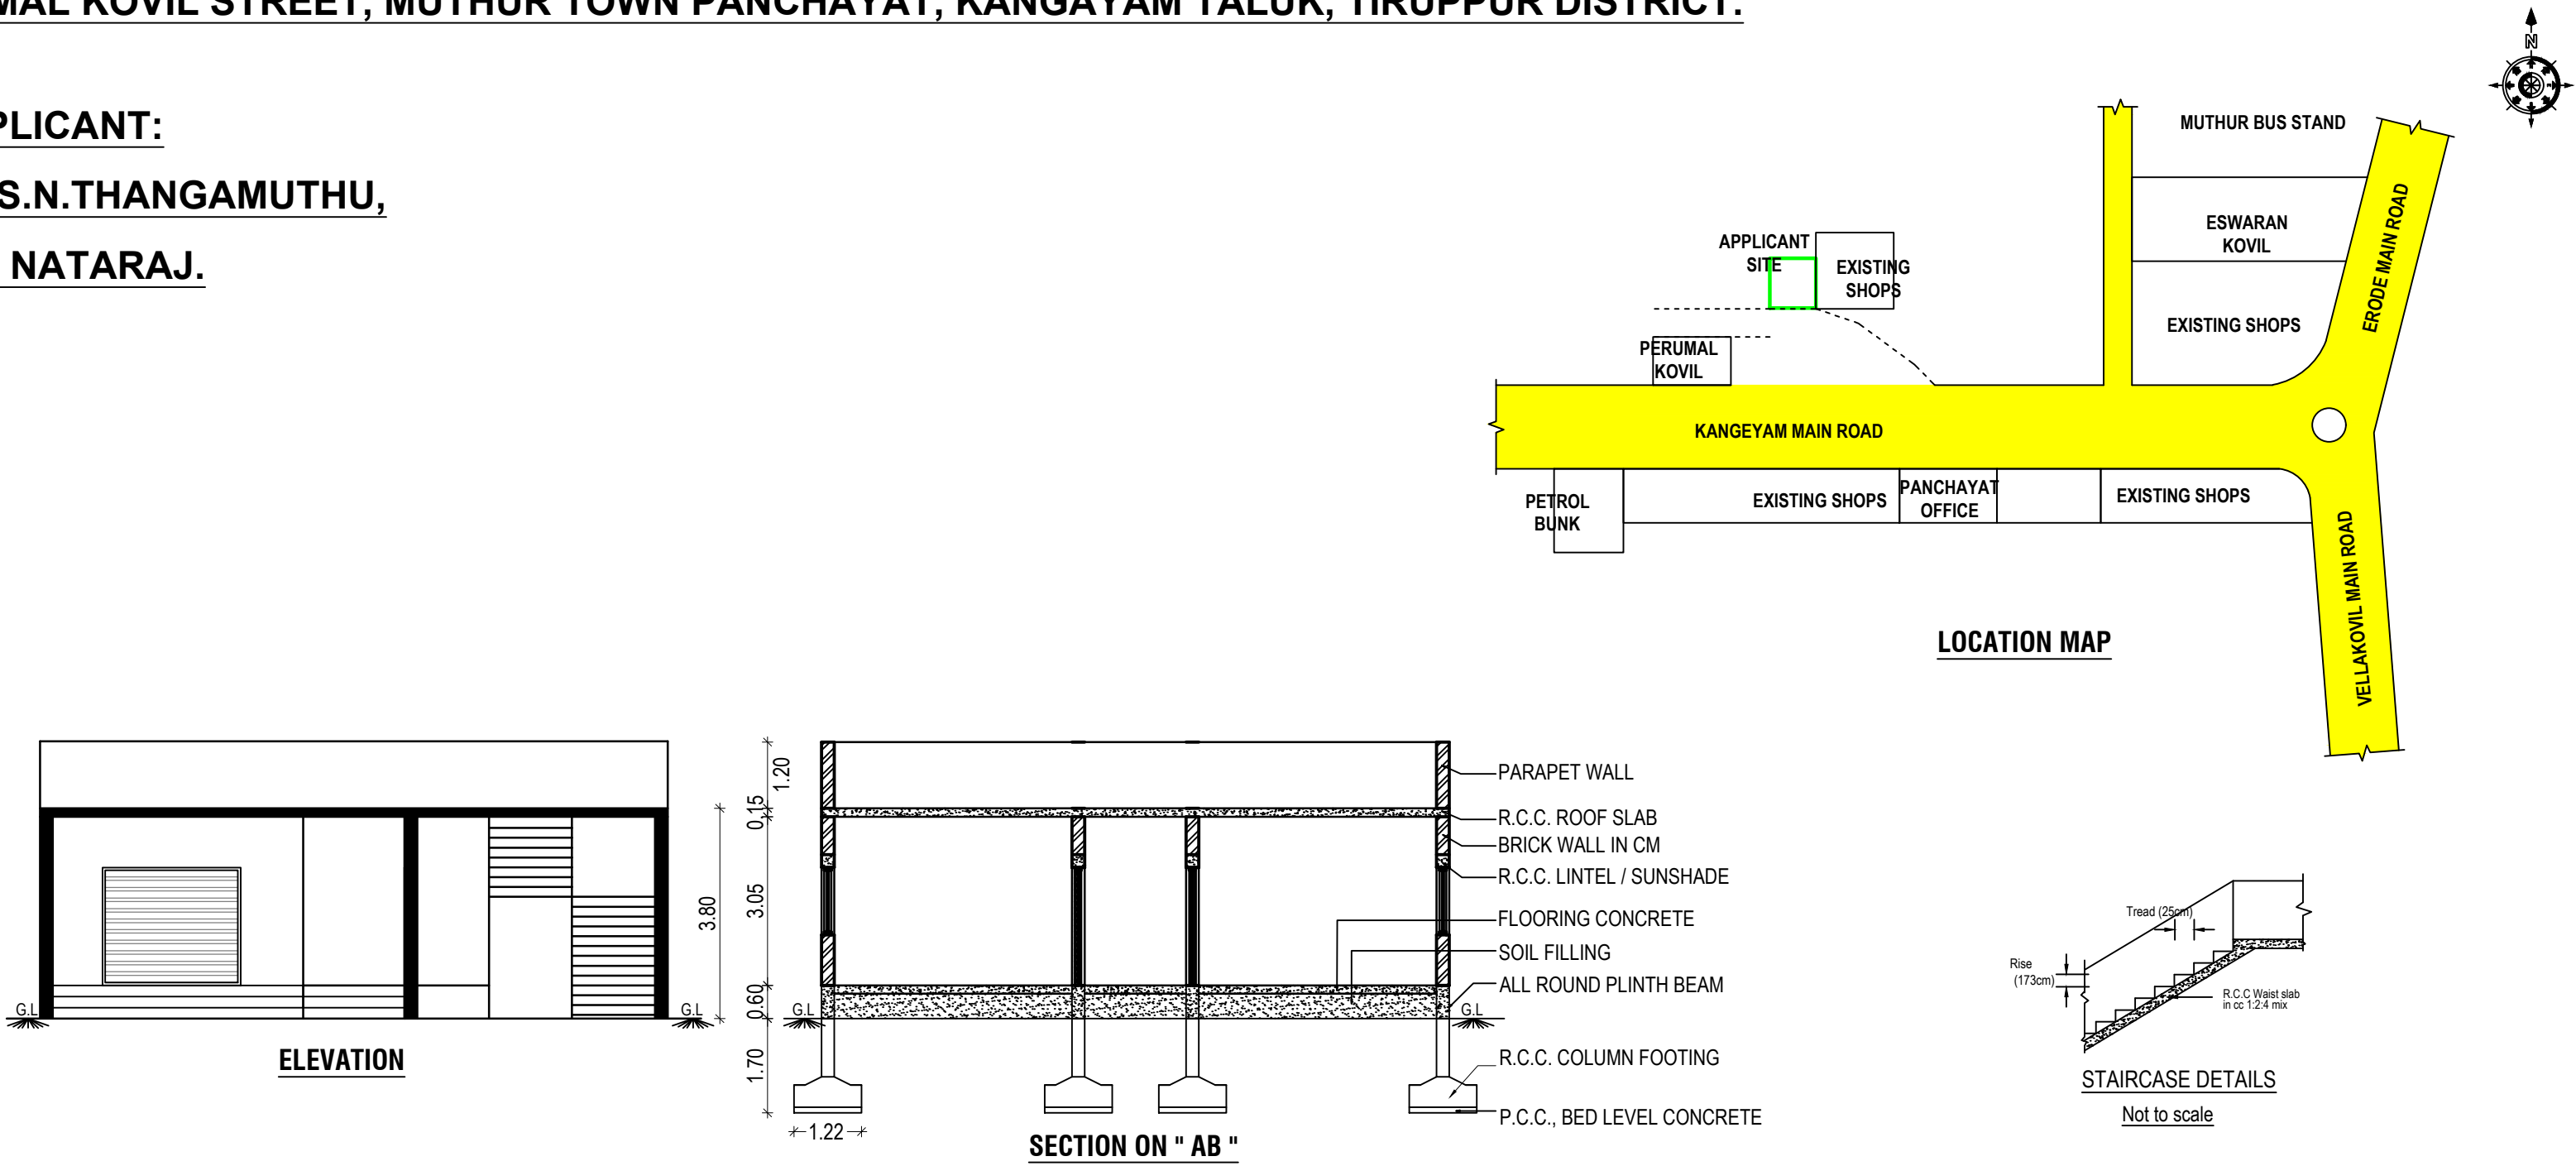

AREA DETAILS	SQ.Ft.	SQ.M.
AREA OF THE APPLICANT SITE	1962.00	182.27
PLINTH AREA OF THE PROPOSED R.C.C. ROOF RESIDENTIAL BUILDING IN G.F.,	1188.33	110.40
FLOOR AREA OF THE PROPOSED R.C.C. ROOF RESIDENTIAL BUILDING IN G.F.,	903.09	83.90
AREA OF THE OPEN SPACE	773.67	71.87
SEPTIC TANK WITH SOAKPIT	1 No	
RAINWATER HARVESTING SYSTEM	1 No	
BORE WELL	1 No	

JOINERY DETAILS	FEET	METRE
RS ROLLING SHUTTER	8'3" X 7'0"	2.50 X 2.13
D1 DOOR	2'6" X 7'0"	0.76 X 2.13
W WINDOW	5'0" X 5'0"	1.52 X 1.52
V VENTILATOR	3'3" X 2'0"	1.00 X 0.60

SITE BOUNDARY

PROPOSED BUILDING

SCALE 1:100

ALL DIMENSIONS ARE IN "METRE & FEET"

APPLICANT

ENGINEER

S.N. Thangamuthu

Er. K.NANDHAKUMAR, M.E., M.I.E.L.B.S.,
Chartered Engineer Civil
Sigaram Builders & Planners,
Kangeyam Road, Muthur,
Tiruppur - 638 105.
Cell : 93451 19933.