
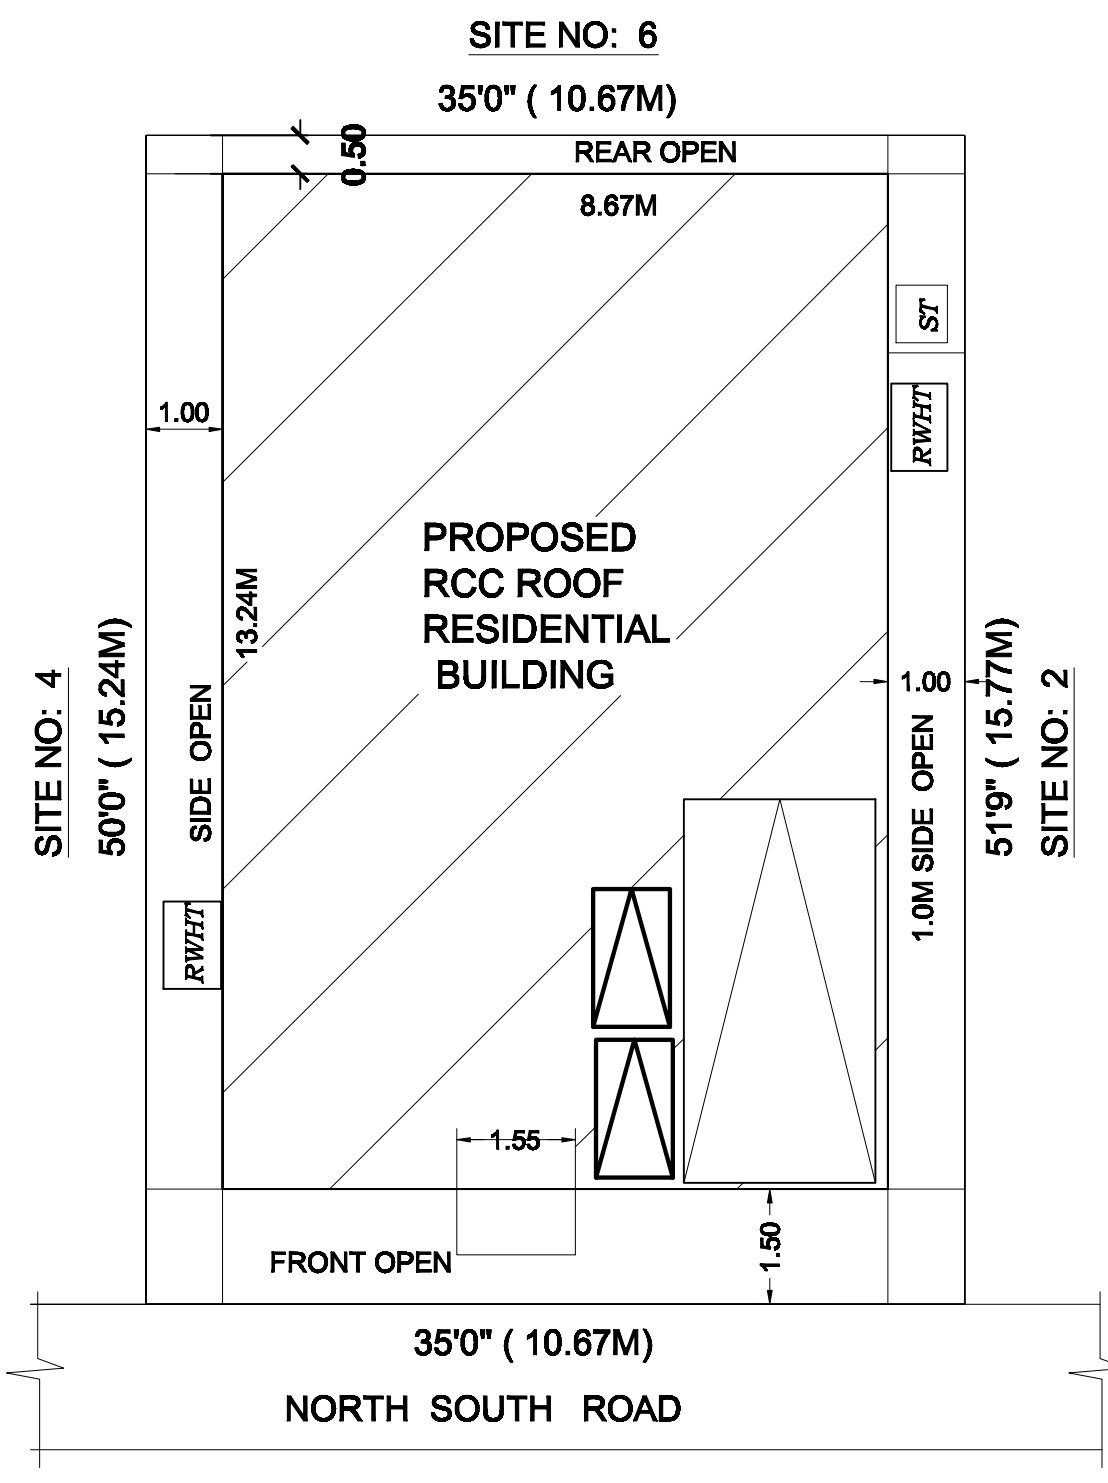
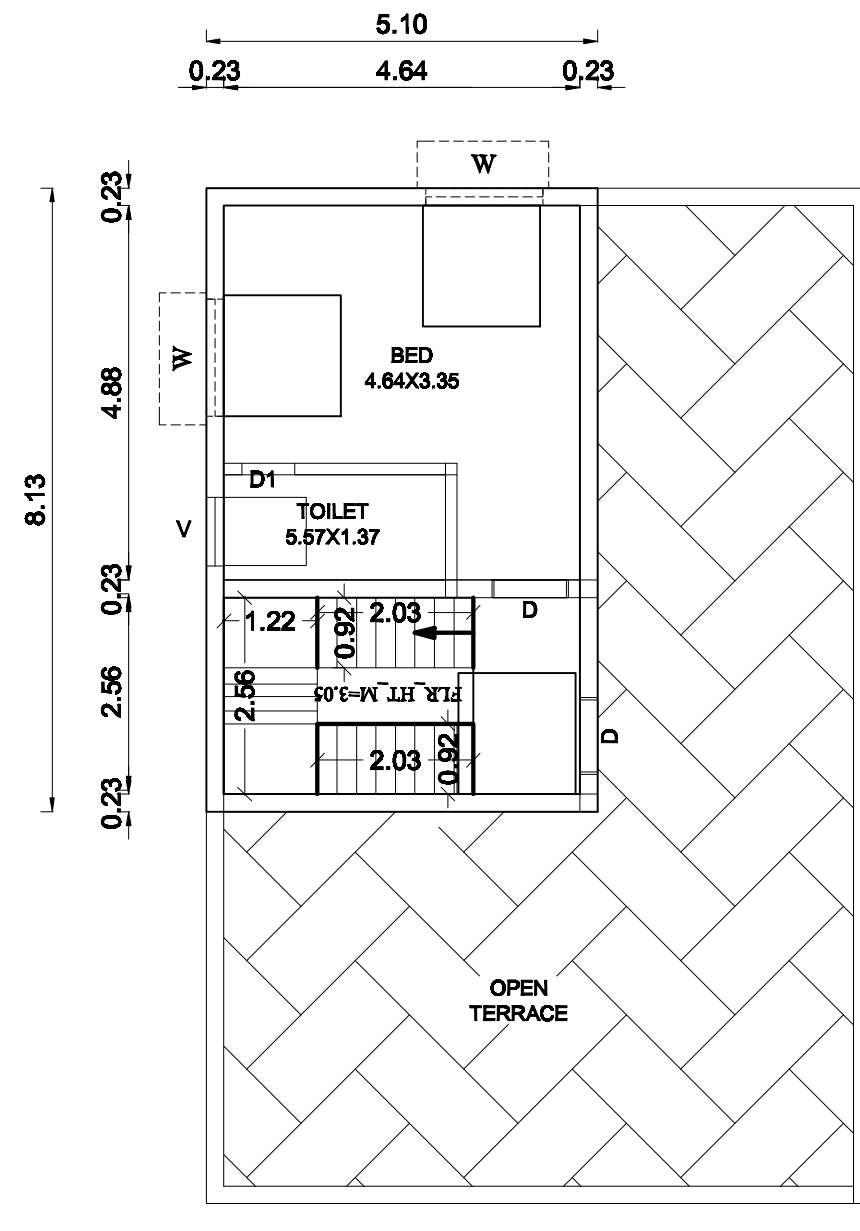
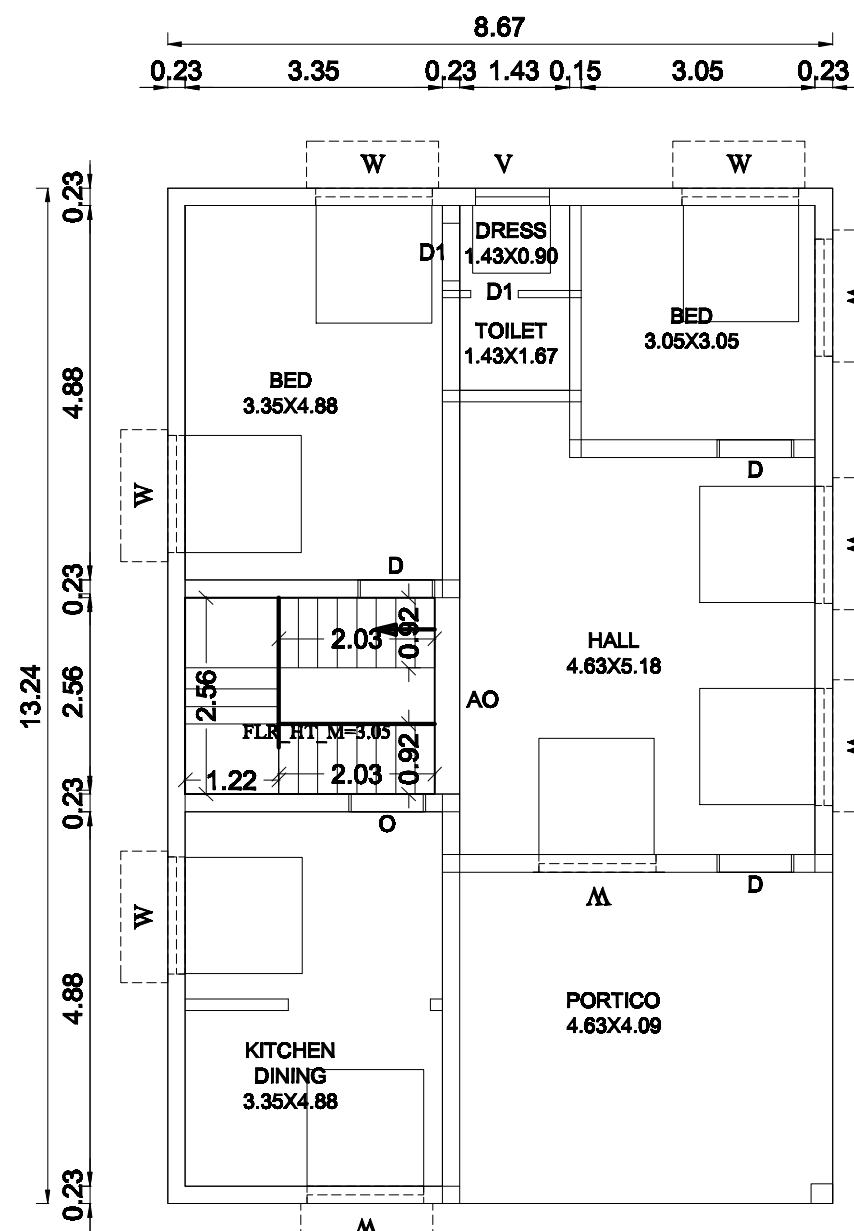
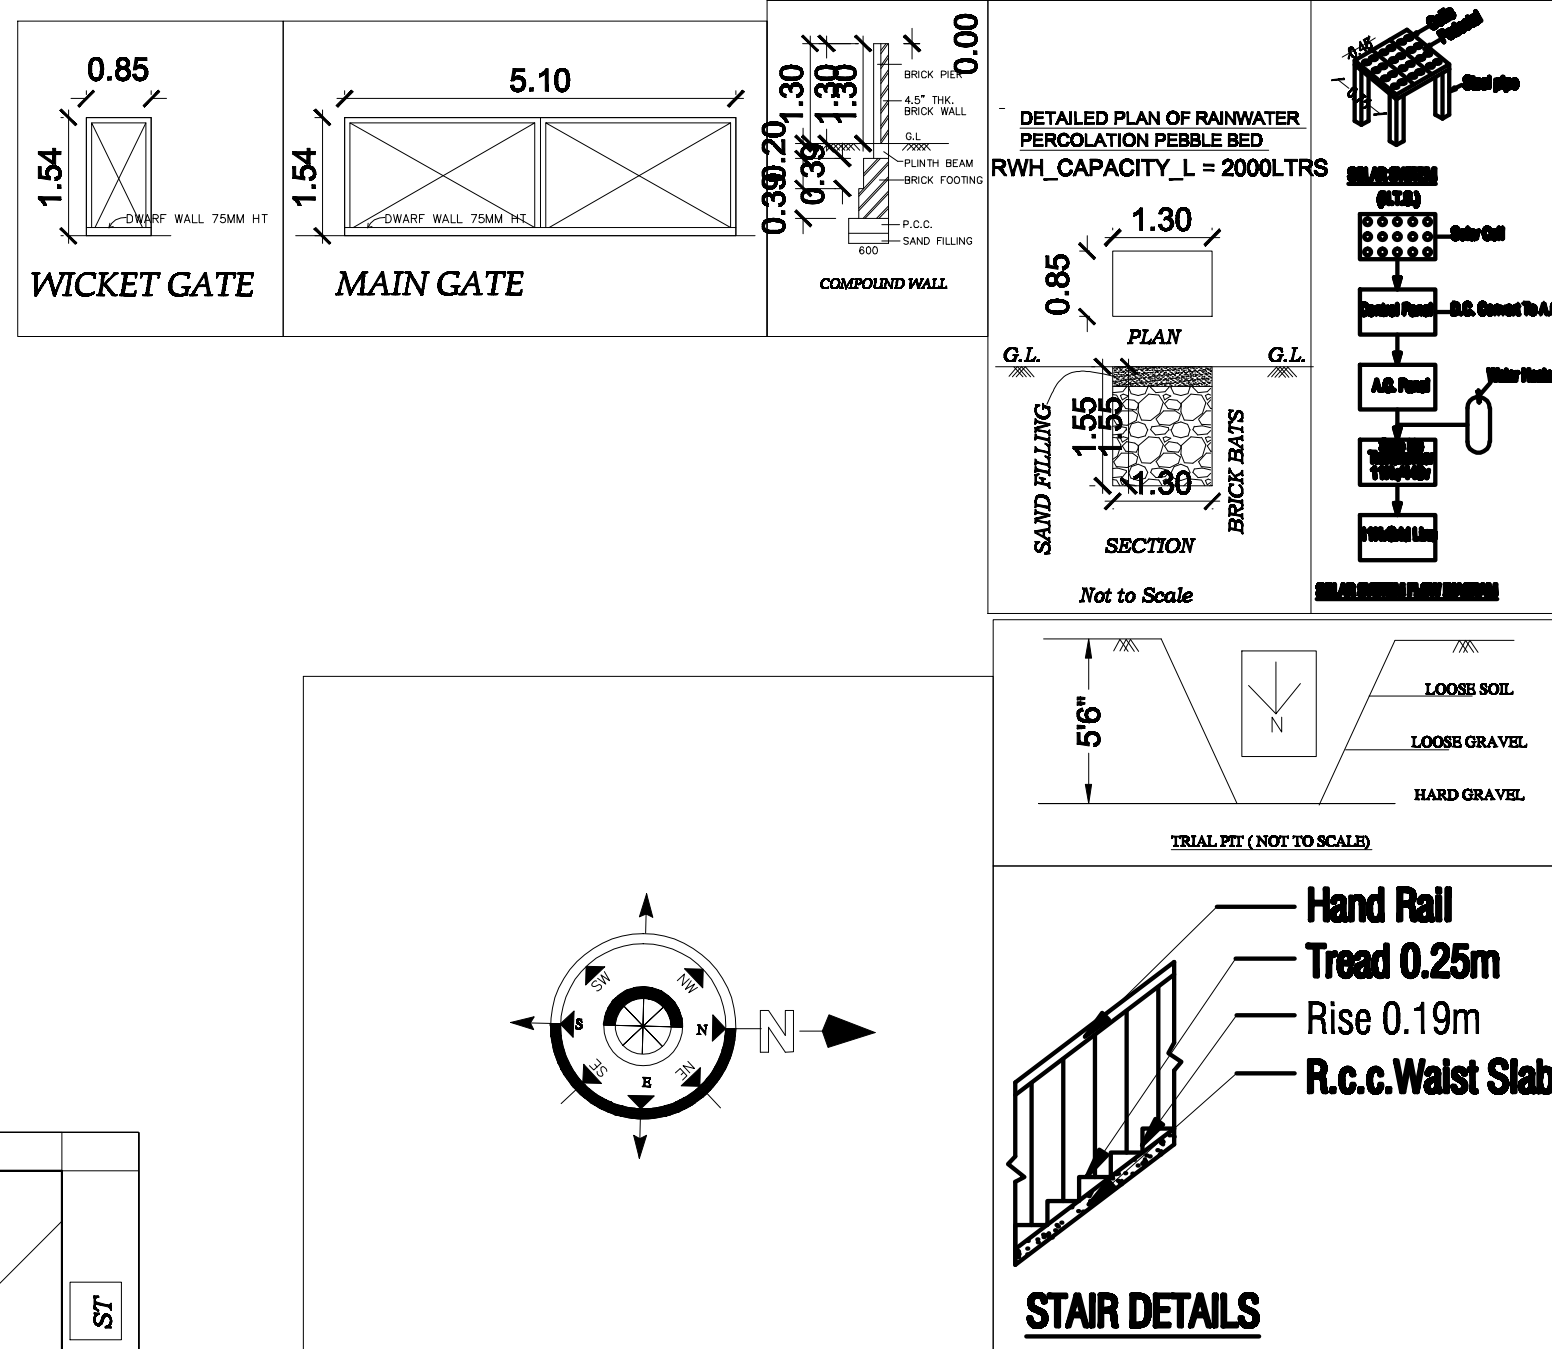



SITE AND DETAILED PLAN SHOWING THE PROPOSED CONSTRUCTION RCC ROOF GROUND & FIRST FLOOR
RESIDENTIAL BUILDING IN SF.NO: 495/ 1A1B , SITE NO: 3 , EXTENSION STREET , PALANKARAI VILLAGE ,
AVINASHI TOWN PANCHAYAT , AVINASHI TALUK , TIRUPUR DISTRICT.

APPLICANT NAME : Mr. K. RAMKUMAR , S/o. Mr. KAILAIVASAN .

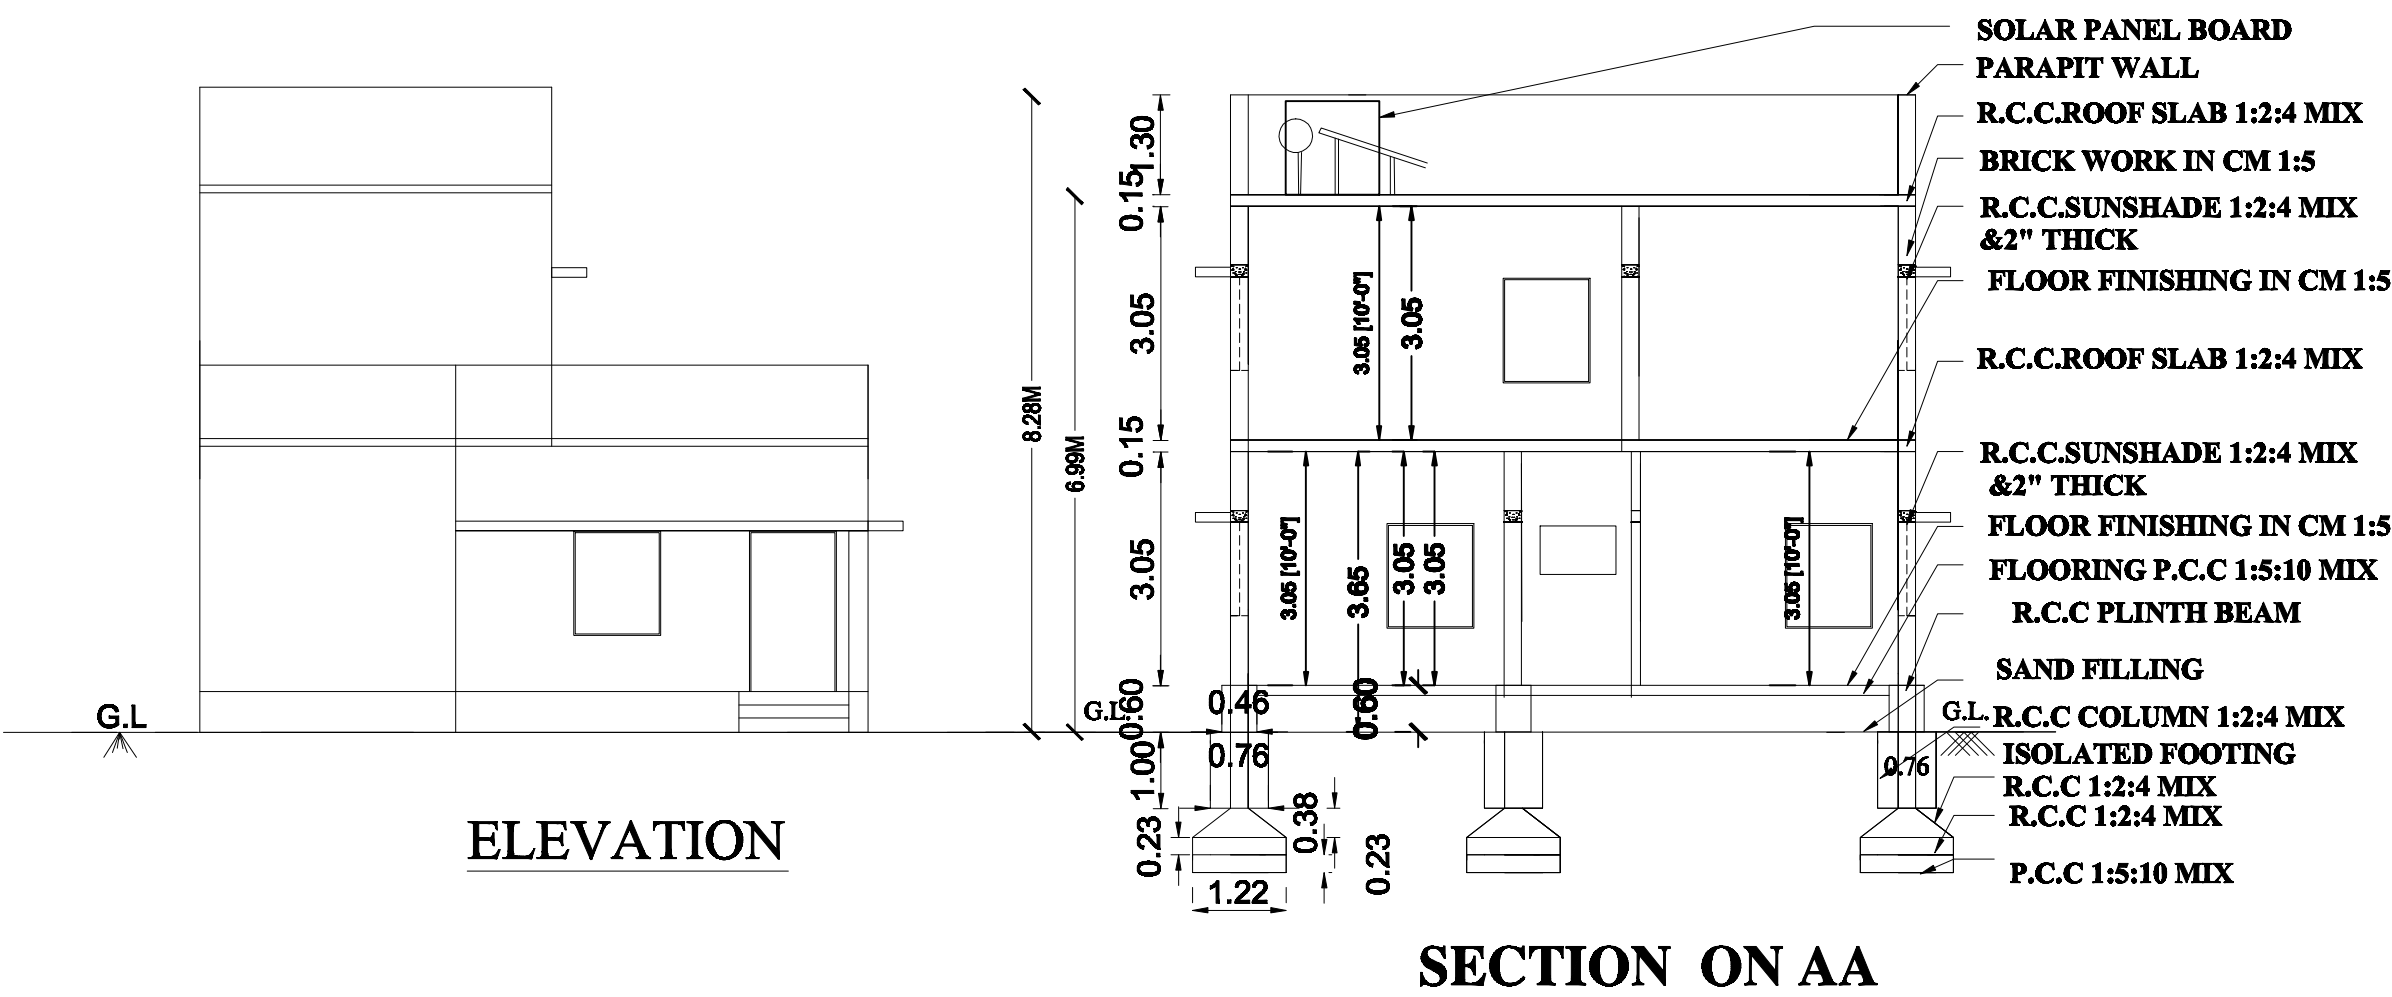


PARKING		REQUIRED PROVIDED	
TWO WHEELER SPACE		2	2
CAR SPACE		NIL	NIL
DETAILS OF JOINARIES.			
MD - MAIN DOOR	1.52X 2.13	W - WINDOW	1.52X 1.22
D - DOOR	1.00X 2.13	W1 - WINDOW	1.22 X 1.22
D1 - DOOR	0.76 X 2.13	V - VENTILATOR	0.91 X 0.61
COLOUR INDEX		VERTICAL IMPROVEMENT AT JUNCTION OF OPENING	
SITE BOUNDARY		SAND IMPROVEMENT	
PROPOSED BUILDING		CONCRETE MBR	
RCP & ST- DT		POINTER BAND	
EXL BLDG TO BE DEMOLISHED		SAND IMPROVEMENT	
ROAD		CONCRETE MBR	

AREA DETAILS	SQ.m	SQ.ft
AREA OF SITE	165.52	1781.00
AREA OF PRO. R.C.C. ROOF G.FLOOR BUILDING	114.79	1235.14
AREA OF PRO. R.C.C. ROOF F.FLOOR BUILDING	41.46	446.10
AREA OF OPEN SPACE	50.73	545.86

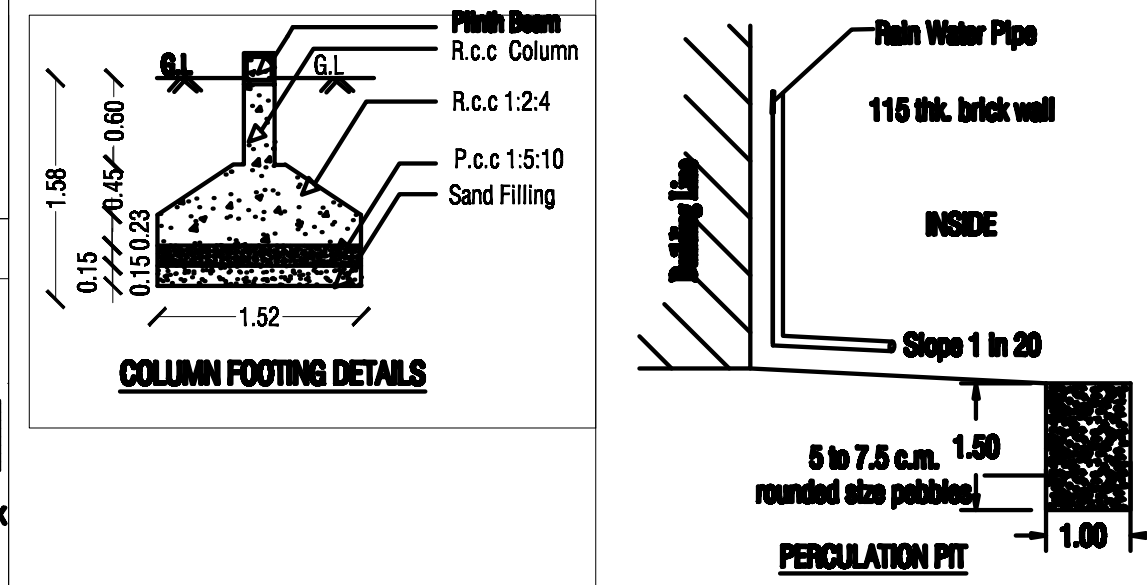

K.R.

APPLICANT :-

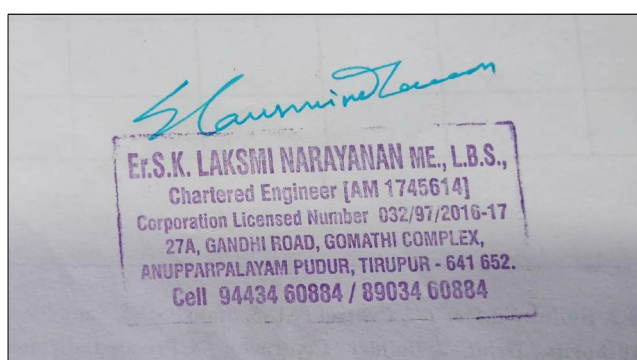

ENGINEER /LBS:-

DRAWN BY: S.N.CAD & ENGINEERS Tnp. Cell: 9842398867

