
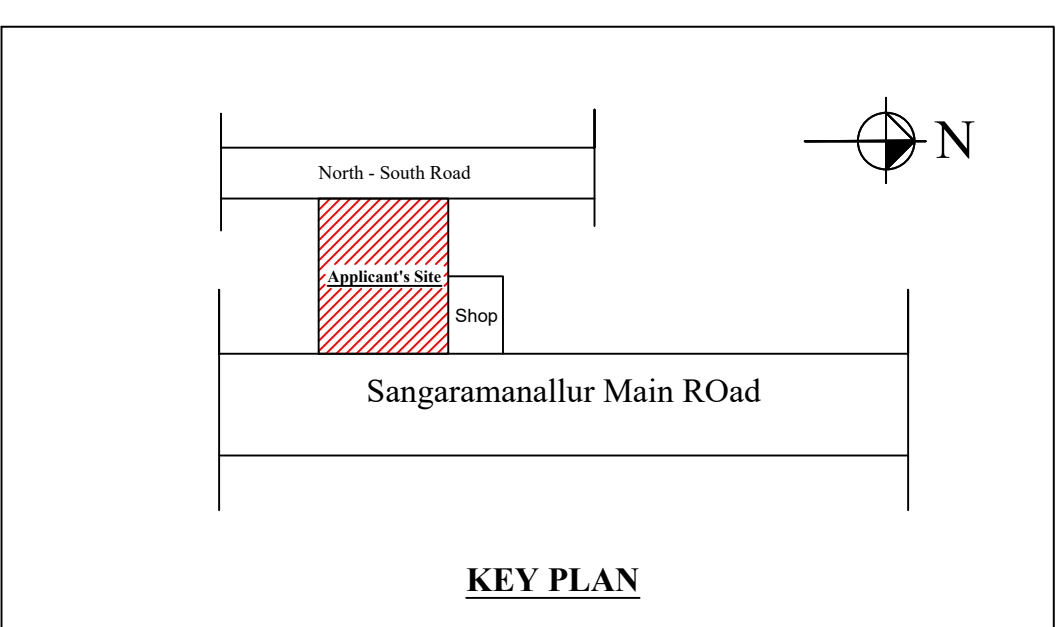
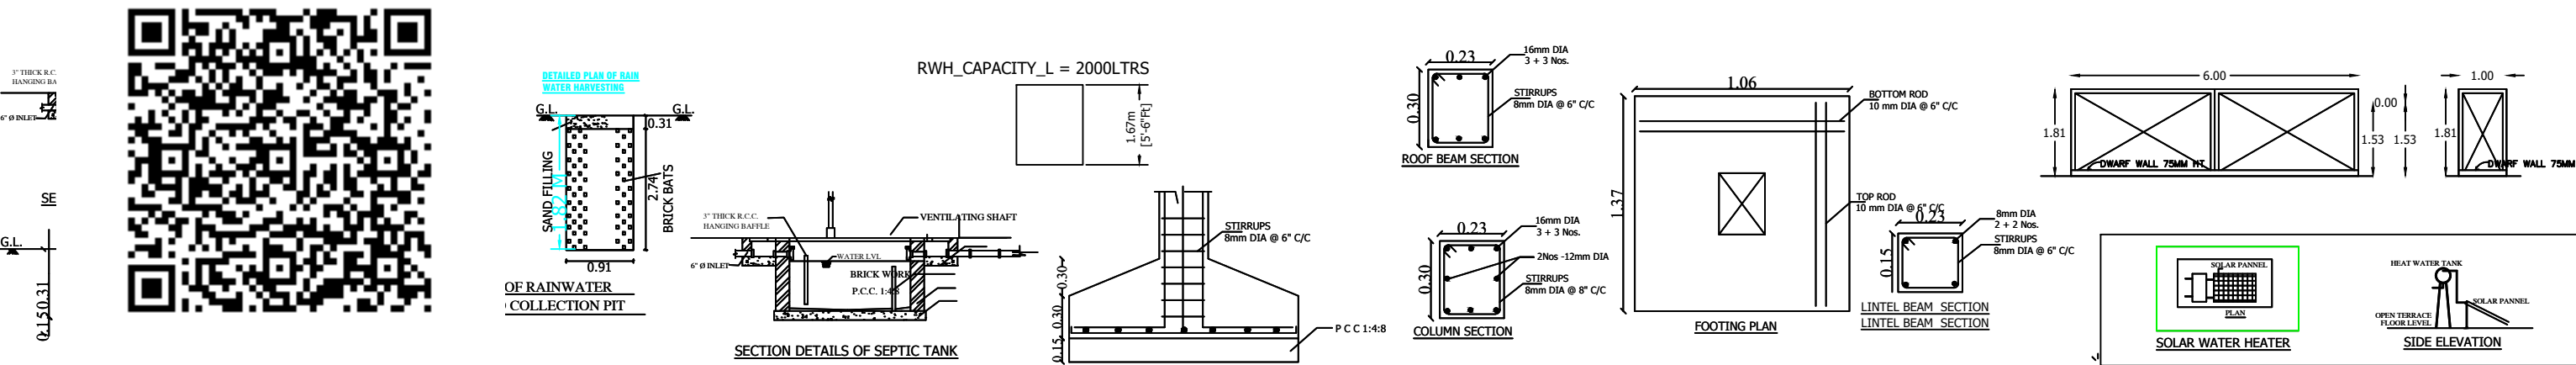
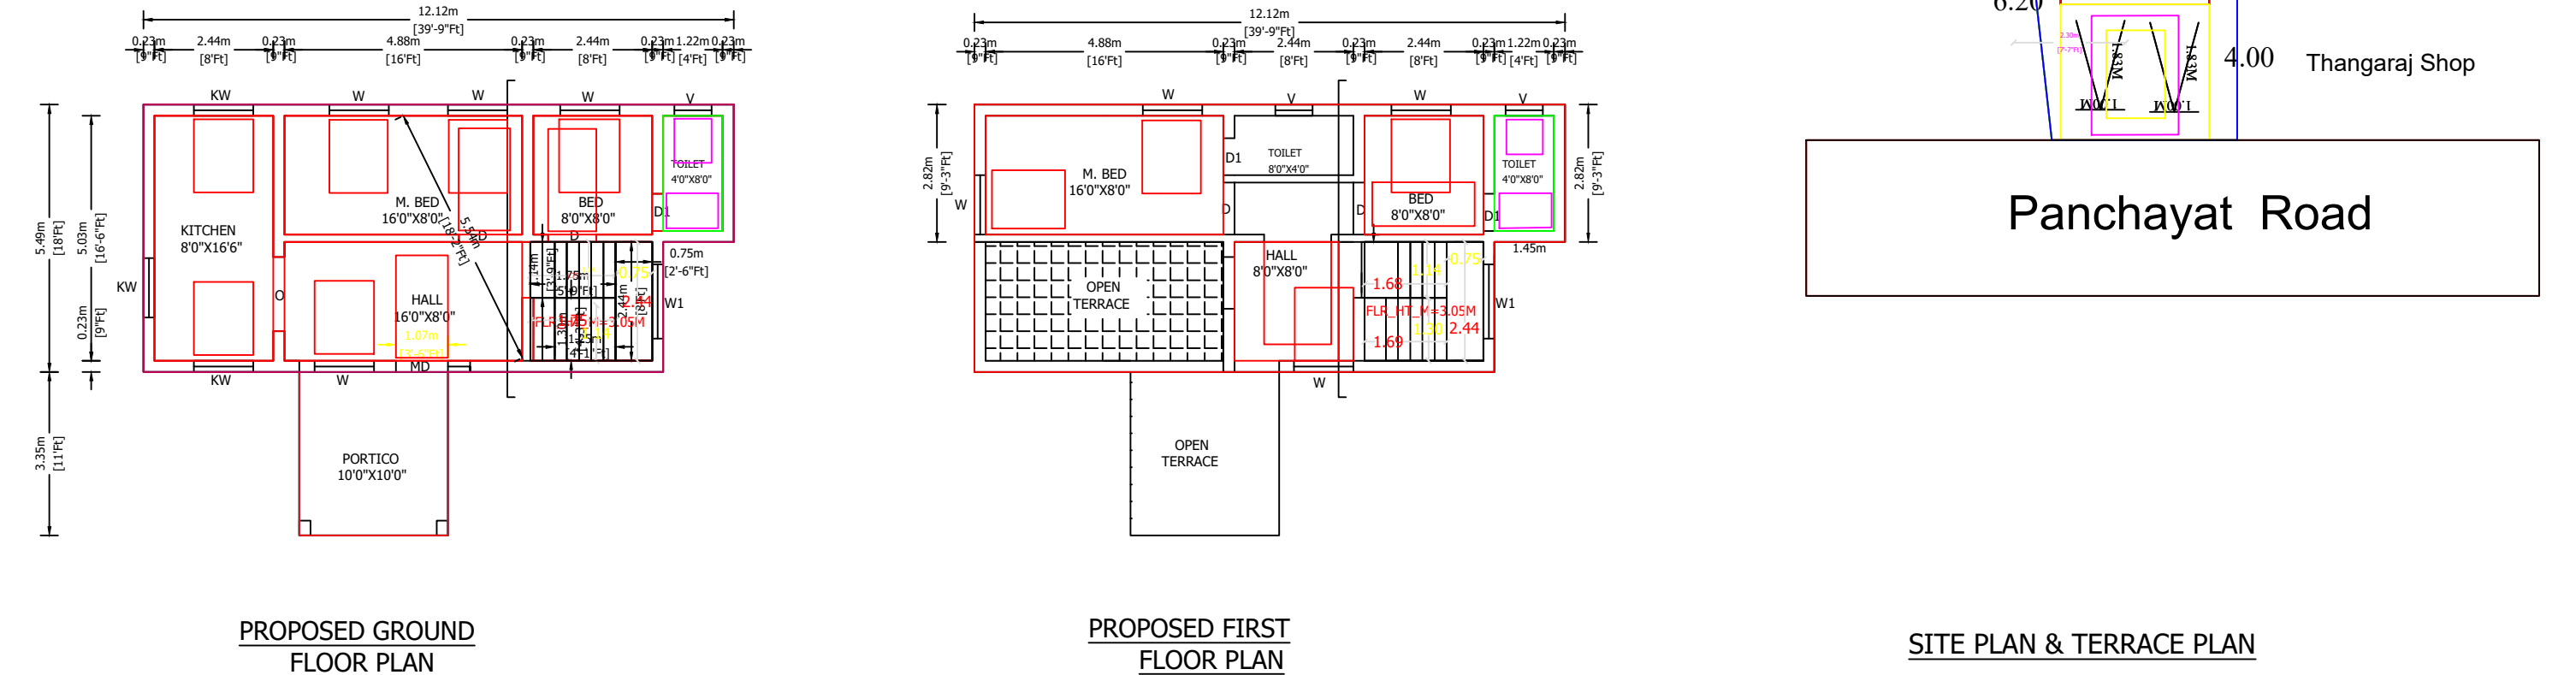


PLAN SHOWING THE PROPOSED CONSTRUCTION OF RCC ROOF GROUND AND FIRST FLOOR RESIDENTIAL BUILDING(AFTER DEMOLISHING RCC ROOF GROUND AND FIRST FLOOR BUILDING DOOR NO:11A) AT S.F.NO:478/20 , NATHTHAM NO:20part ,WARD NO:5,PATTA NO:119, RUDRAPALAYAM VILLAGE, SANGARAMANALLUR TOWN PANCHAYAT, MADATHUKKULAM TALUK,TIRUPPUR DISTRICT. (EXISTING ASSESMENT NO:913).

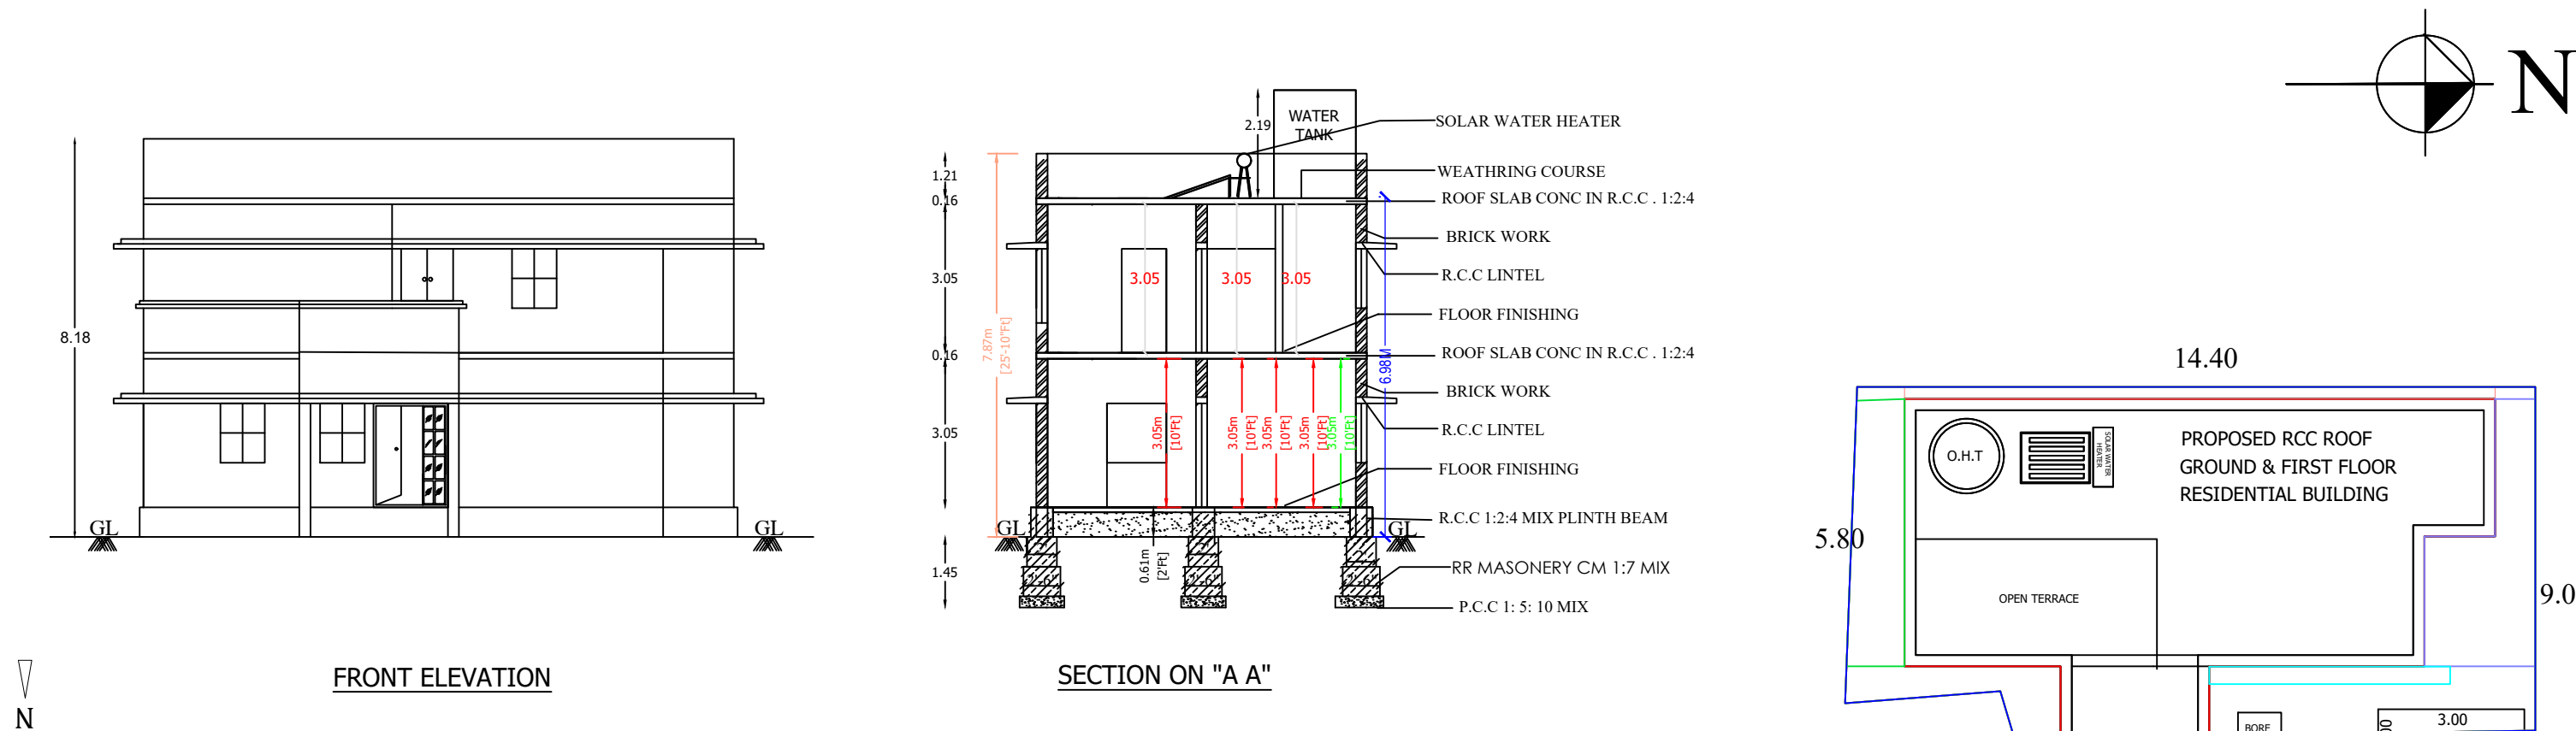

REFERENCE :-

AREA DETAILS	SQ.M	SQ.FT	COLOUR
SITE AREA	117.00	1248.86	
GROUND FLOOR AREA	72.83	777.39	
FIRST FLOOR AREA	62.61	673.93	
OPEN SPACE	44.17	471.47	

JOINERY DETAILS

M.D	DOOR	1.07 X 2.13
D	DOOR	0.91 X 2.13
D1	DOOR	0.76 X 2.13
W	WINDOW	1.22X 1.52
V	VENTILATOR	0.91 X 0.76

PLOT COVERAGE (P.C) = $\frac{\text{PLINTH AREA}}{\text{SITE AREA}} \times 100 = \frac{72.83}{117.00} \times 100 = 62.25 \%$

FLOOR SPACE INDEX (F.S.I) = $\frac{\text{TOTAL BUILDUP AREA}}{\text{PLOT AREA}} = \frac{72.83}{117.00} = 0.62 < 2.0$

APPLICANT:

REGISTERED ENGINEER: