


**SITE AND DETAILED PLAN SHOWING THE PROPOSED CONSTRUCTION OF R.C.C ROOF
GROUND FLOOR & FIRST FLOOR RESIDENTIAL BUILDING AT S.F.NO : 244 / 1A1A1A1B ,
SITE NO : 7A , WARD NO : 4 , MURUGANADHA COLONY , EXTENTION STREET , AVINASHI
VILLAGE , AVINASHI TOWN PANCHAYATH , AVINASHI TALUK , TIRUPUR DISTRICT.**

APPLICANT :- Mr.V.RAMANUJAM S/o Mr.VIJAYAN (Late)

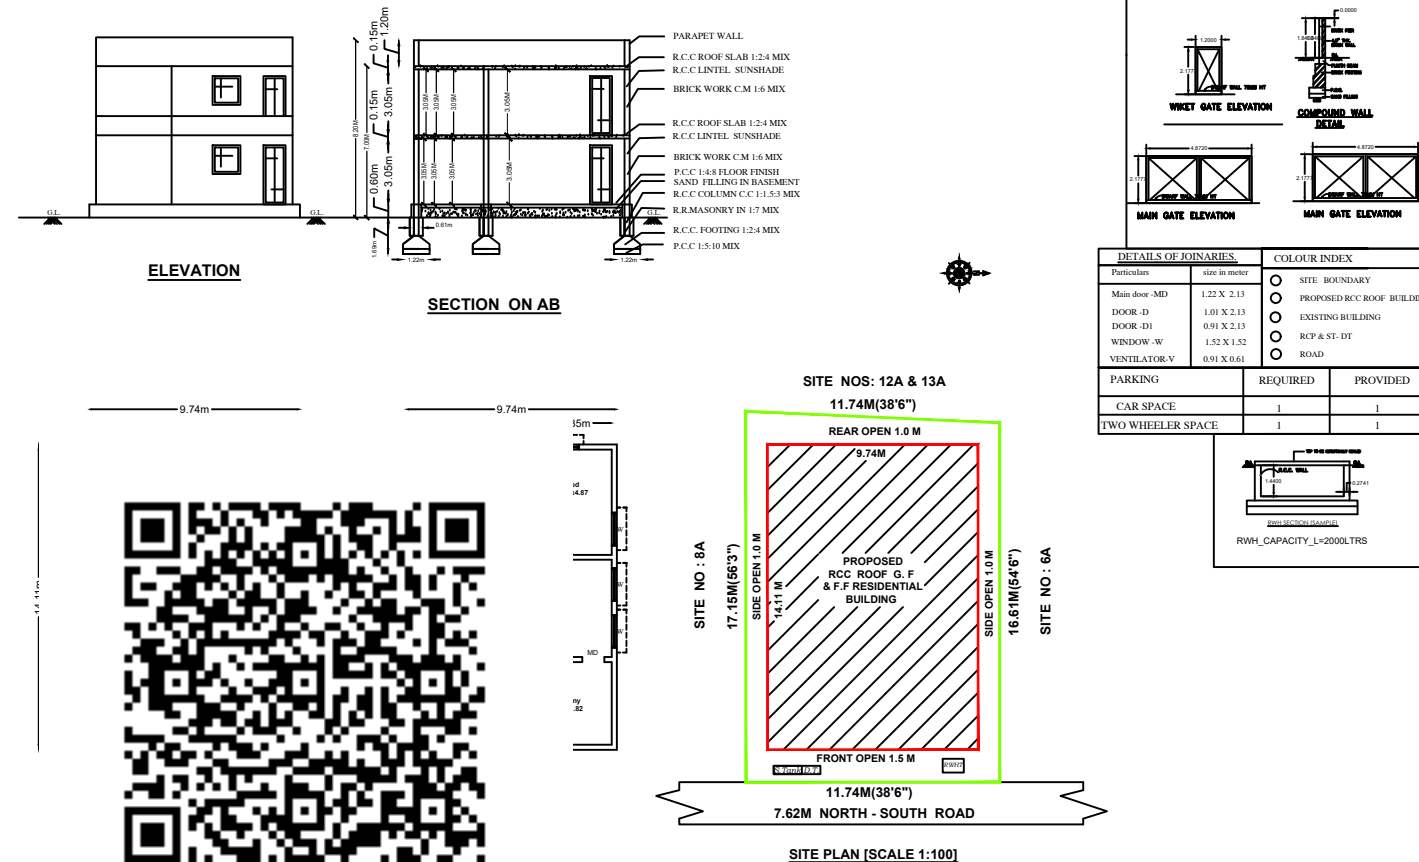

OFFICE USE:-

All Dimensions are in meter

AREA OF THE RCC ROOF RESIDENTIAL BUILDING

AREA DETAILS	SQ.M	SQ.FEET
TOTAL AREA OF THE SITE	198.06	2132.0
PLINTH AREA		
GROUND FLOOR	137.43	1479.29
FIRST FLOOR	137.43	1479.29
TOTAL	274.86	2958.59
FLOOR AREA		
GROUND FLOOR	109.94	1183.39
FIRST FLOOR	109.94	1183.39
TOTAL	219.88	2366.78
AREA OF OPEN SPACE	60.63	652.62

APPLICANT :-

Signature
Mr. V. RAMANUJAM D.C.E., LBS
 Registered Engineer
 (Reg.No.Rgn/RE/Gr-III/2019/07/012)
 6/190, Post Office Street,
 Avinashi - 641 854. **ENGINEER /LBS:-**