

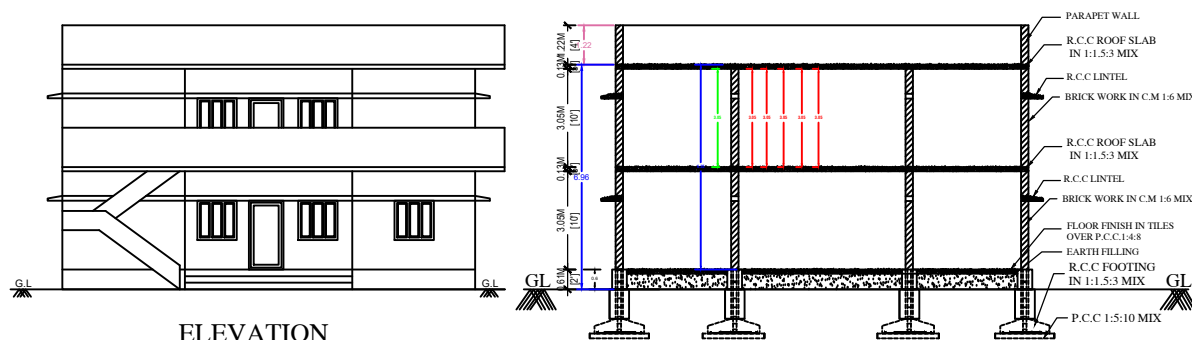


PLAN SHOWING THE EXISTING GROUND FLOOR AND PROPOSED FIRST FLOOR R.C.C ROOF RESIDENTIAL BUILDING IN , SY.NO: 1196 / 2A , KUNDADAM VILLAGE , RUDTHRAVATHI TOWN PANCHAYAT , DHARAPURAM TALUK , TIRUPUR DISTRICT .


APPLICANT :- K.S. NANTHIVARMAN .

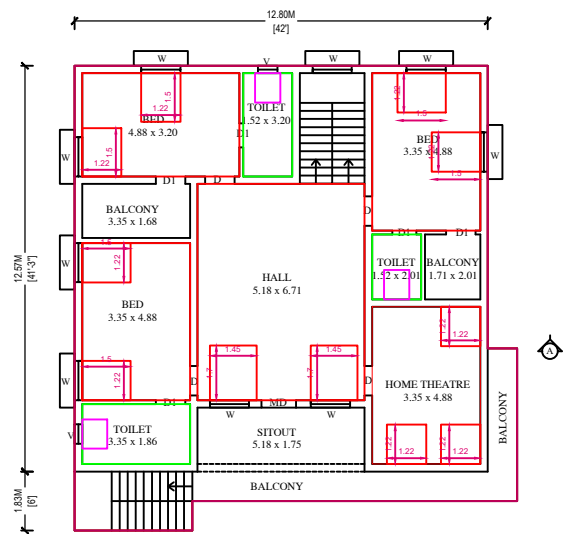


SECTION A A

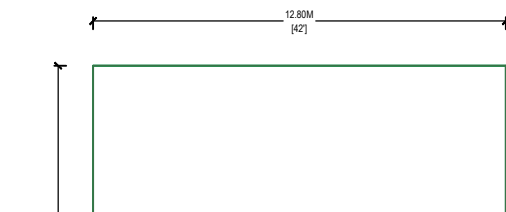


PRO.FIRST FLOOR PLAN

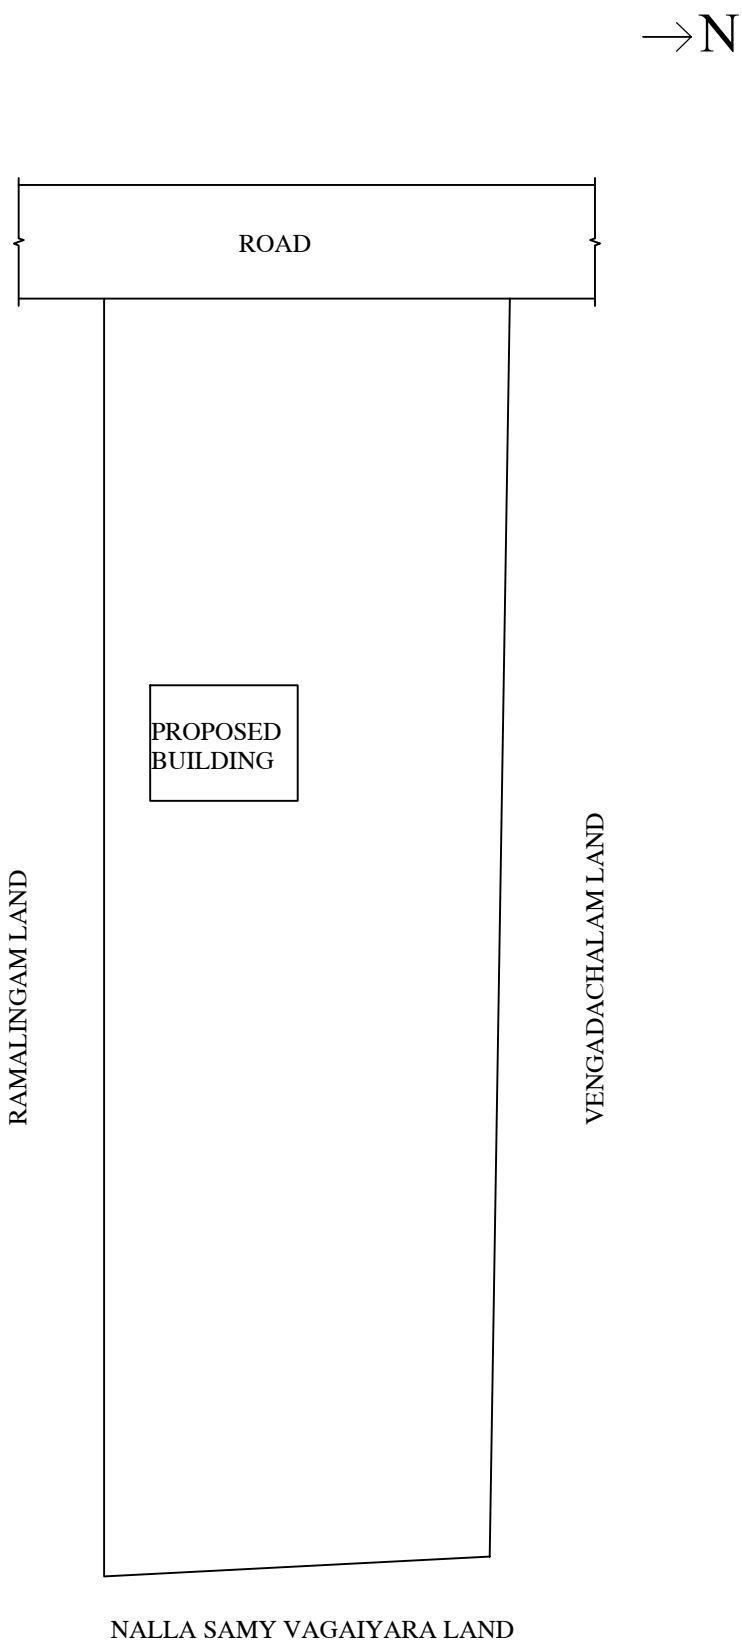


KEY MAP (NTS)

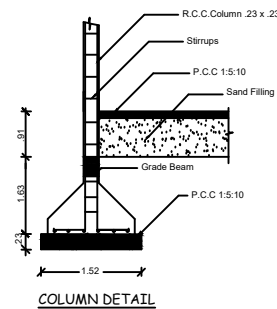


COLUMN DETAIL

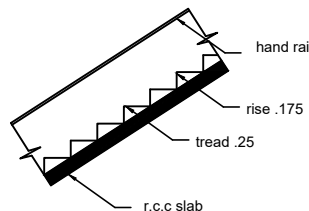

STAIR

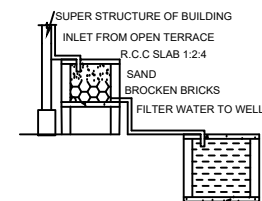

RAINWATER HARVESTING

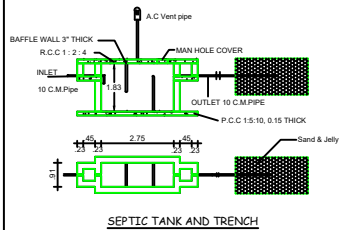

SEPTIC TANK AND TRENCH

AREA DETAILS	SQ.M	SQ.FEET
AREA OF THE SITE	2570.45	27658.00
PLINTH AREA		
EX.GROUND FLOOR	180.31	1940.00
PRO.FIRST FLOOR	180.31	1940.00
TOTAL PLINTH AREA	360.62	3880.00
AREA OF OPEN SPACE		
PARKING	REQUIRED	PROVIDED
CARS SPACE		
TWO WHEELER SPACE		
FSI		
PLOT COVERAGE		

DETAILS OF JOINERIES

MD - DOOR	1.06 X 2.13	W - WINDOW	0.99 X 1.22
D - DOOR	0.91 X 2.13	W1 - WINDOW	1.22 X 1.22
D1 - DOOR1	0.76 X 2.13	W2 - WINDOW	1.52 X 1.22
O - OPEN	0.91 X 2.13		
V - VENTILATOR	0.91 X 0.61		

COLOUR INDEX

SITE BOUNDARY	☐
EXISTING .R.C.C ROOF G.F BUILDING	☐
PRO.R.C.C ROOF F.F BUILDING	☐
RAINWATER STORAGE PIT	☐

ROAD

K. S. Nanthivan

APPLICANT:-

G. SATHISH KUMAR, M.E. (Structural)
CHARTERED ENGINEER (AM 980370)
77, Sowndamman Kovil Street,
Vaduganathapuram,
KUNDADAM - 638 702
DHARAPURAM.
Ph: 99421 1107

REGISTERED ENGINEER: