
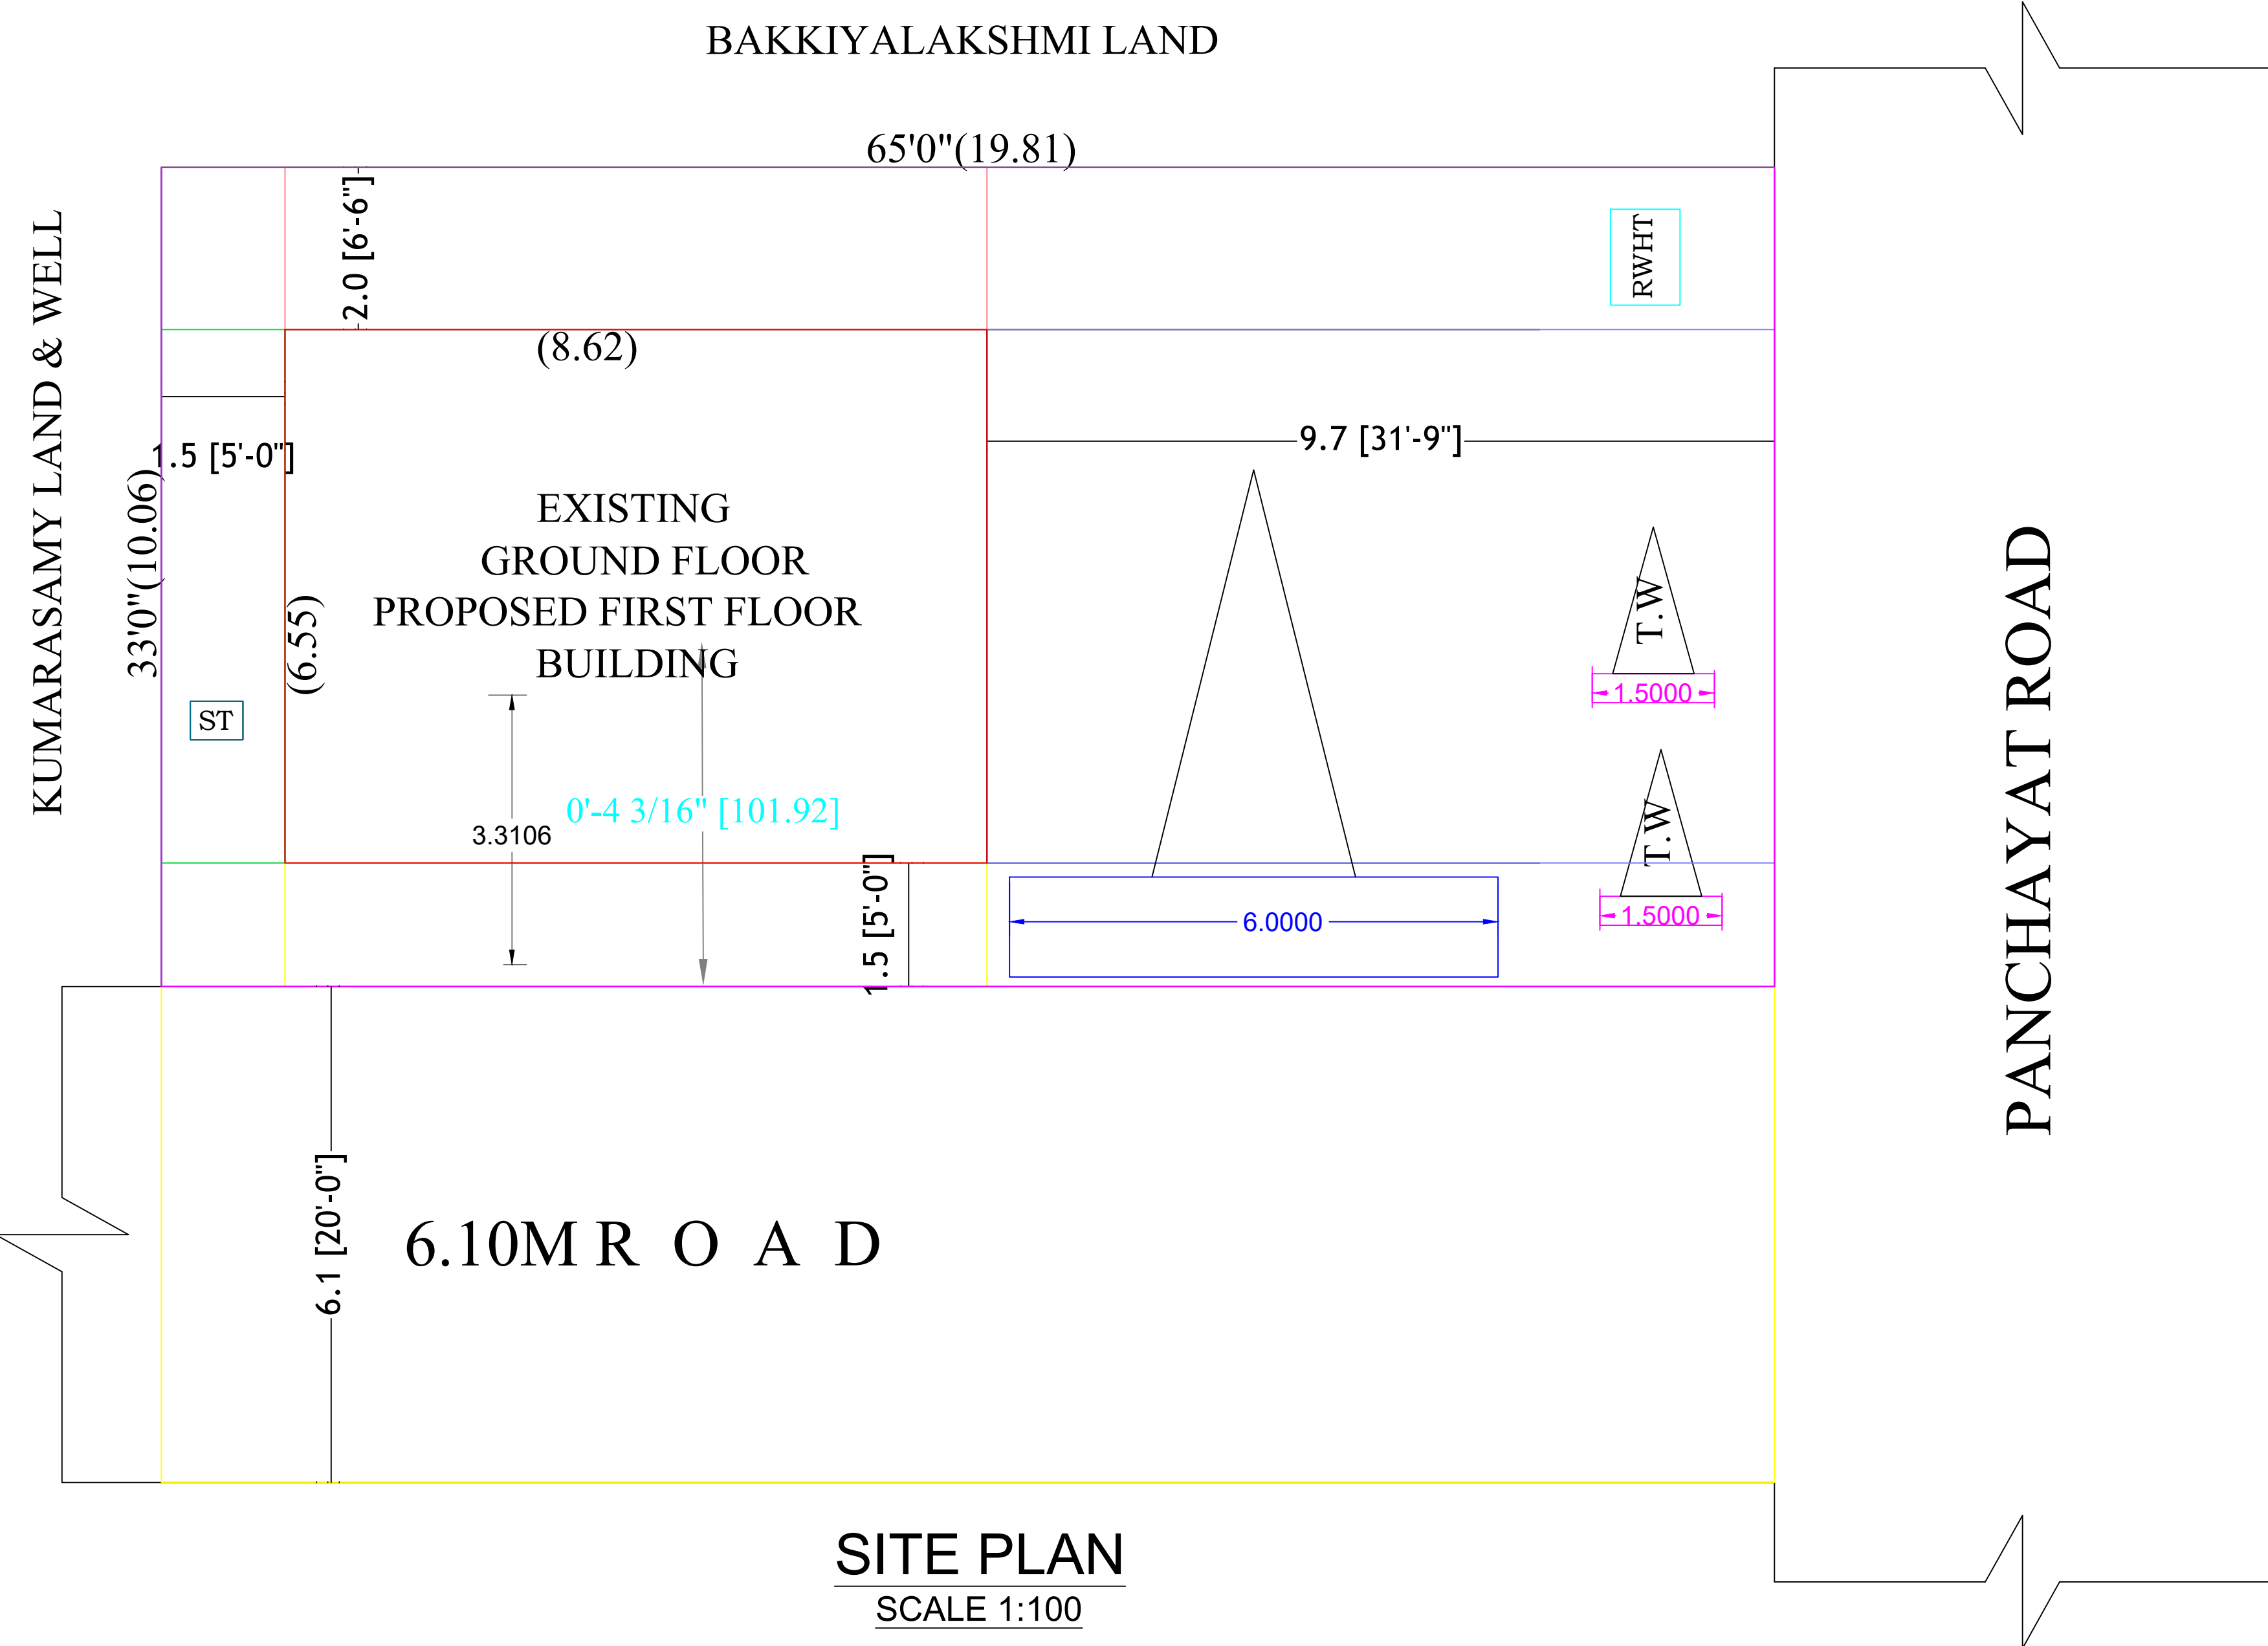
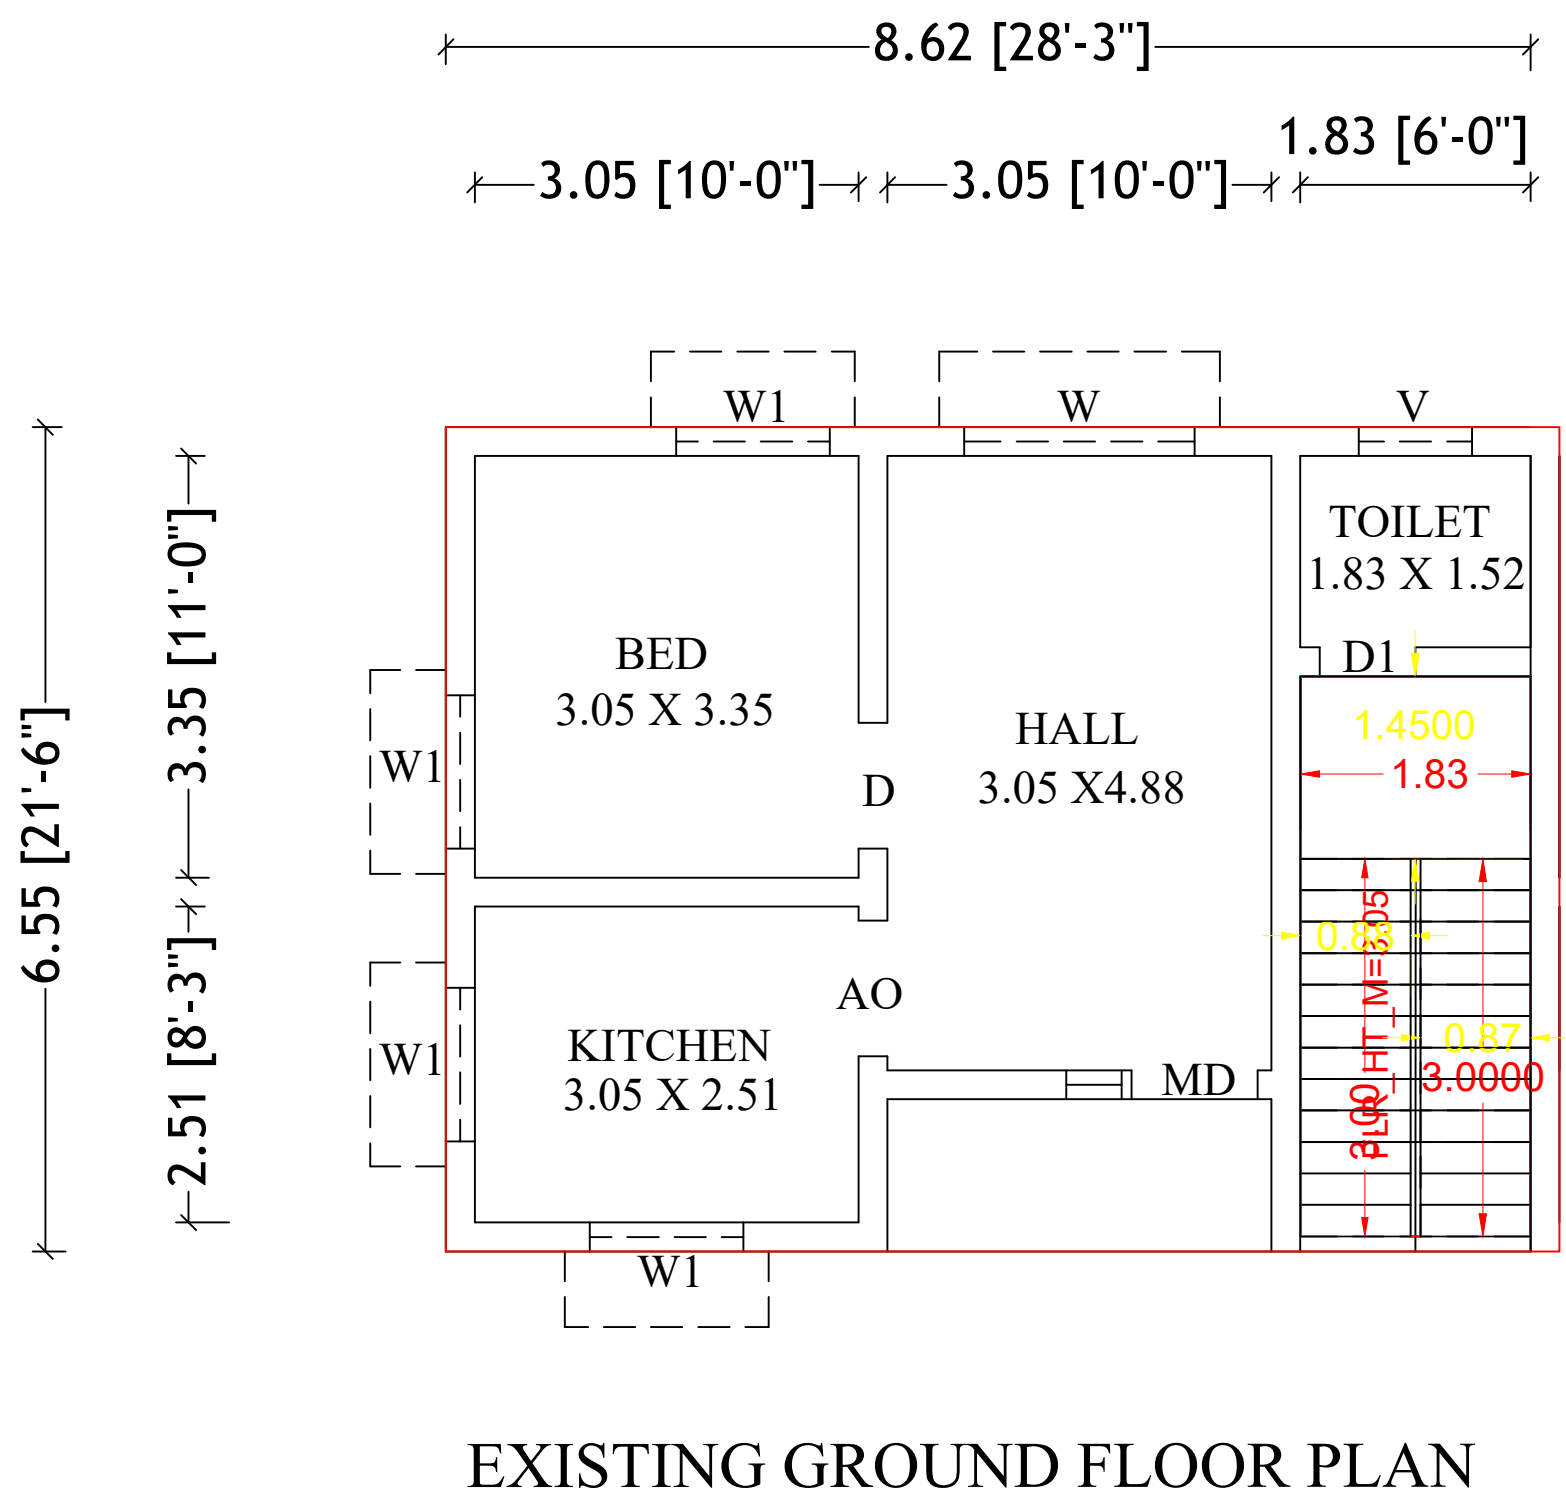
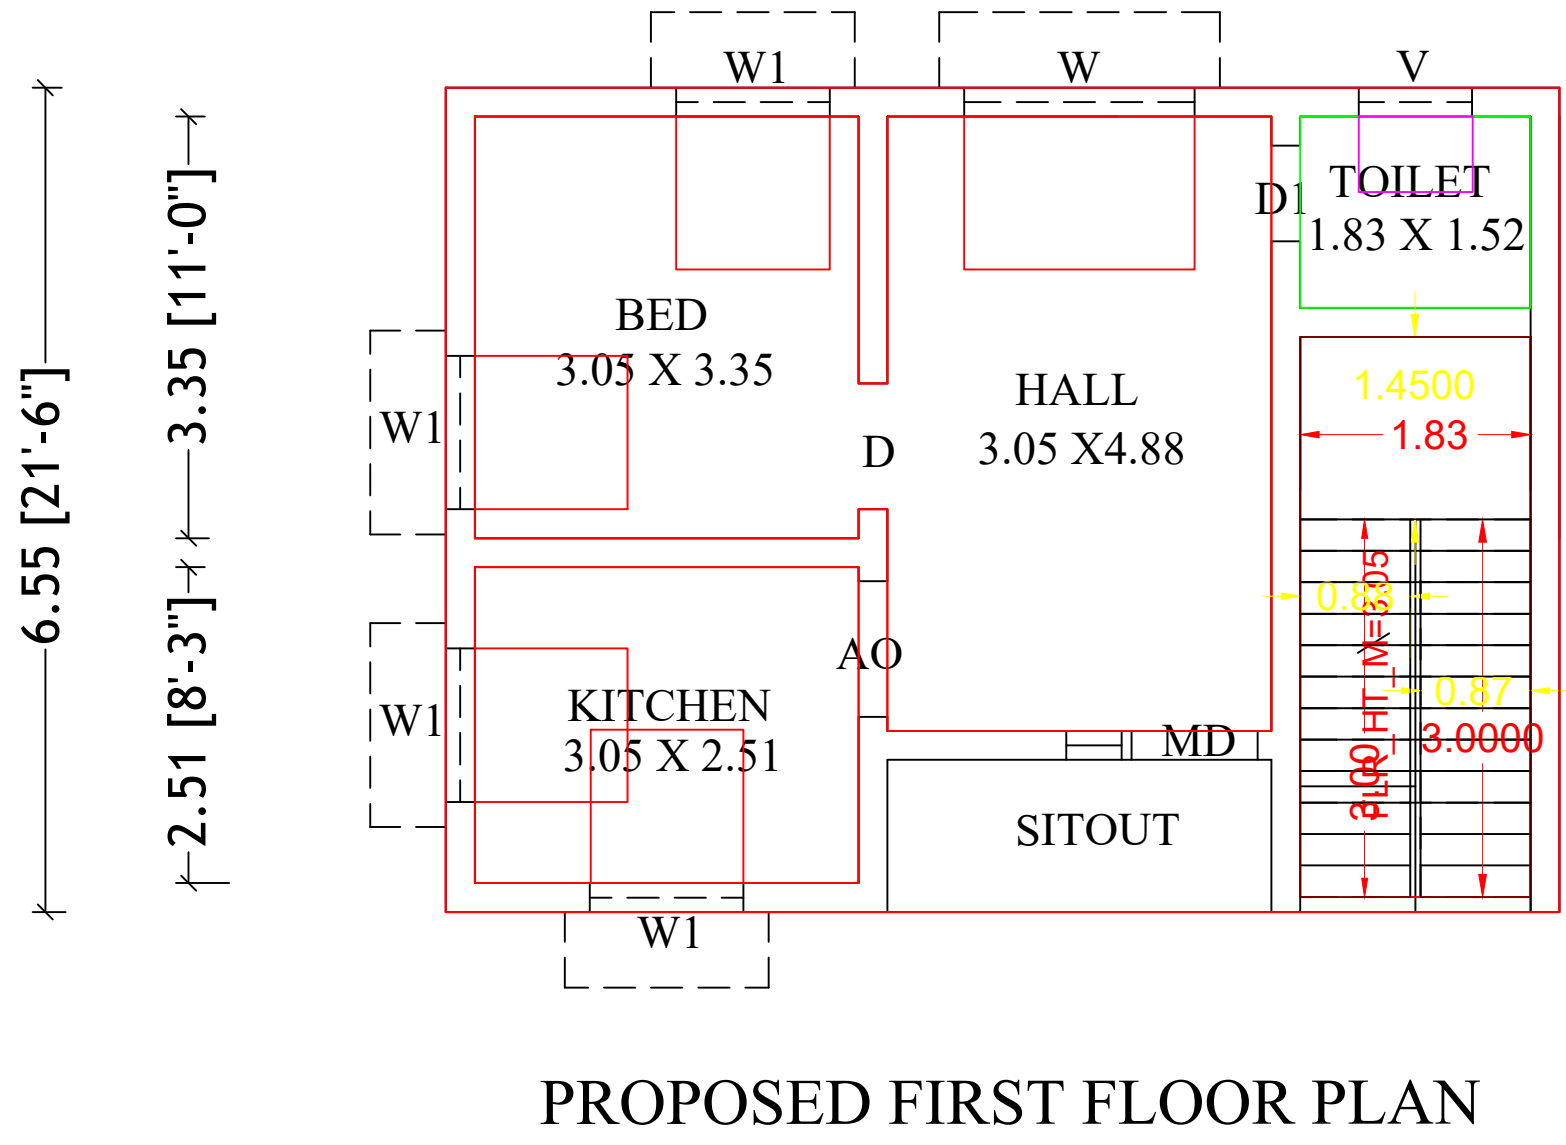
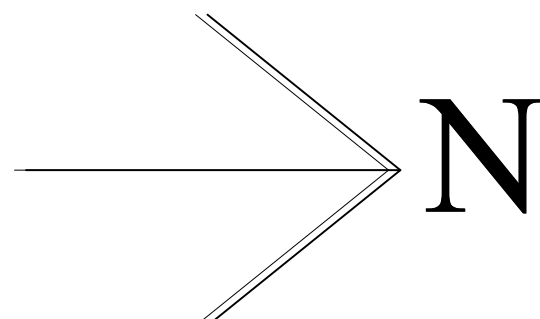
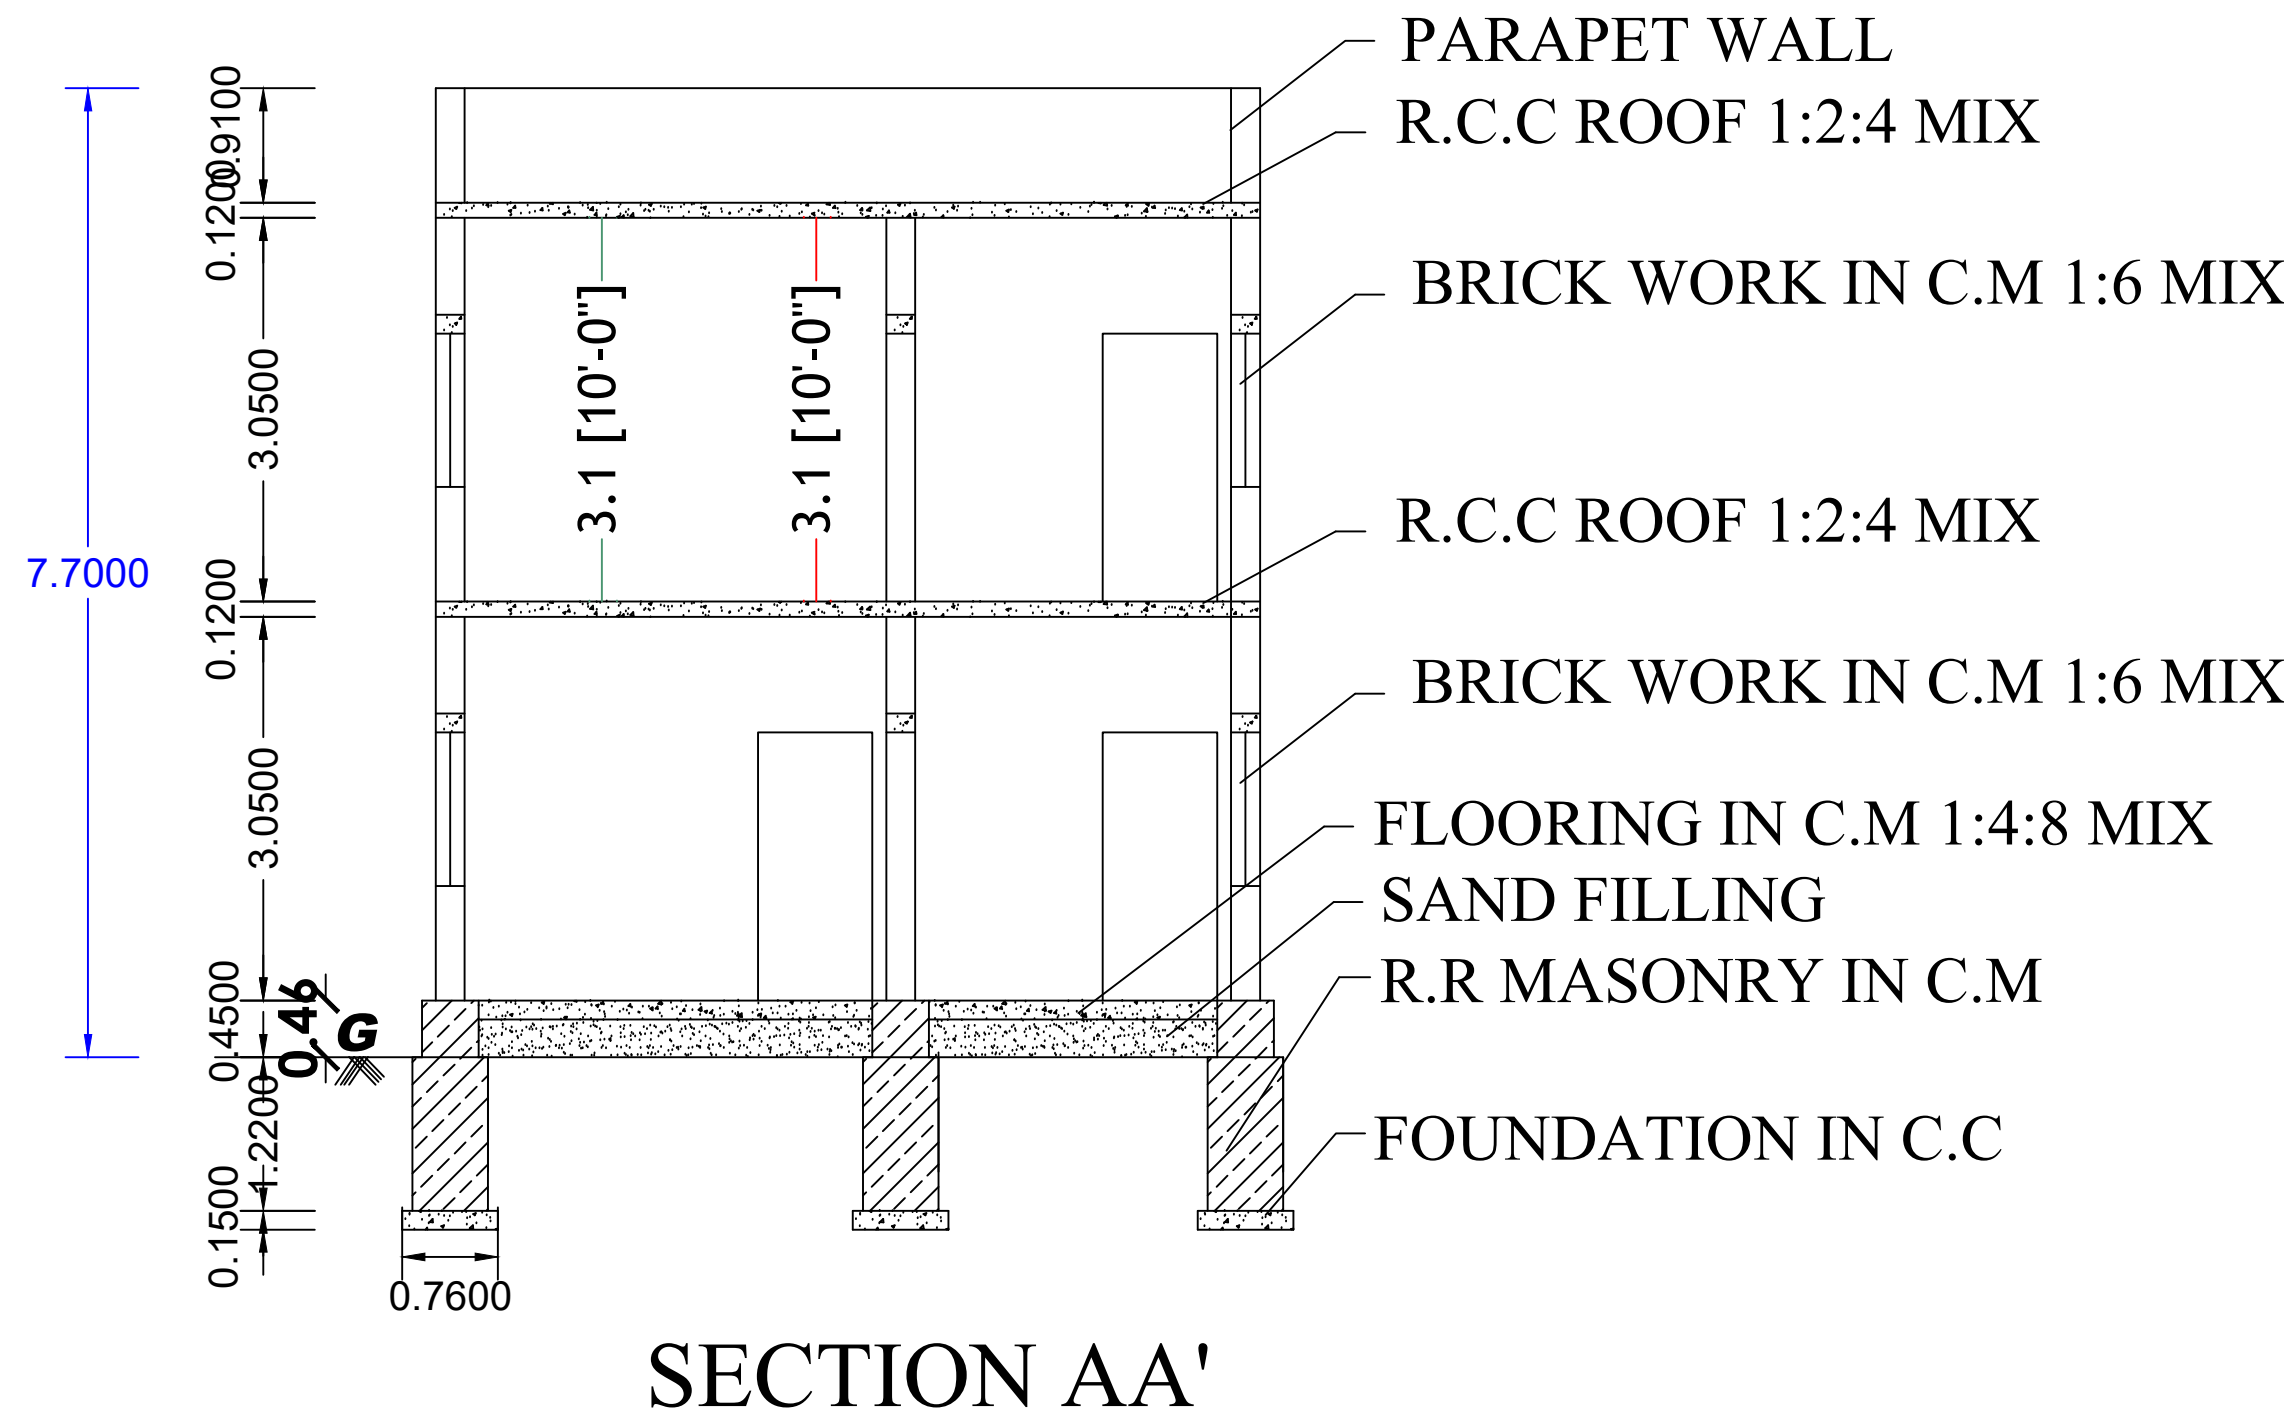


PLAN SHOWING THE PROPOSED ADDITIONAL CONSTRUCTION OF R.C.C ROOF FIRST FLOOR RESIDENTIAL BUILDING AT DOOR No:112A, R.S.F.NO:637/3, (OLD S.F NO:580/1), RANJITHAPURAM, SELLAMPALAYAM VILLAGE, CHINNAKKAMPALAYAM TOWN PANCHAYAT, DHARAPURAM TALUK, TIRUPPUR DISTRICT.

APPLICANT : Mr. R.SOWNDARRAJAN, S/O PERIYAPERUMAL.,

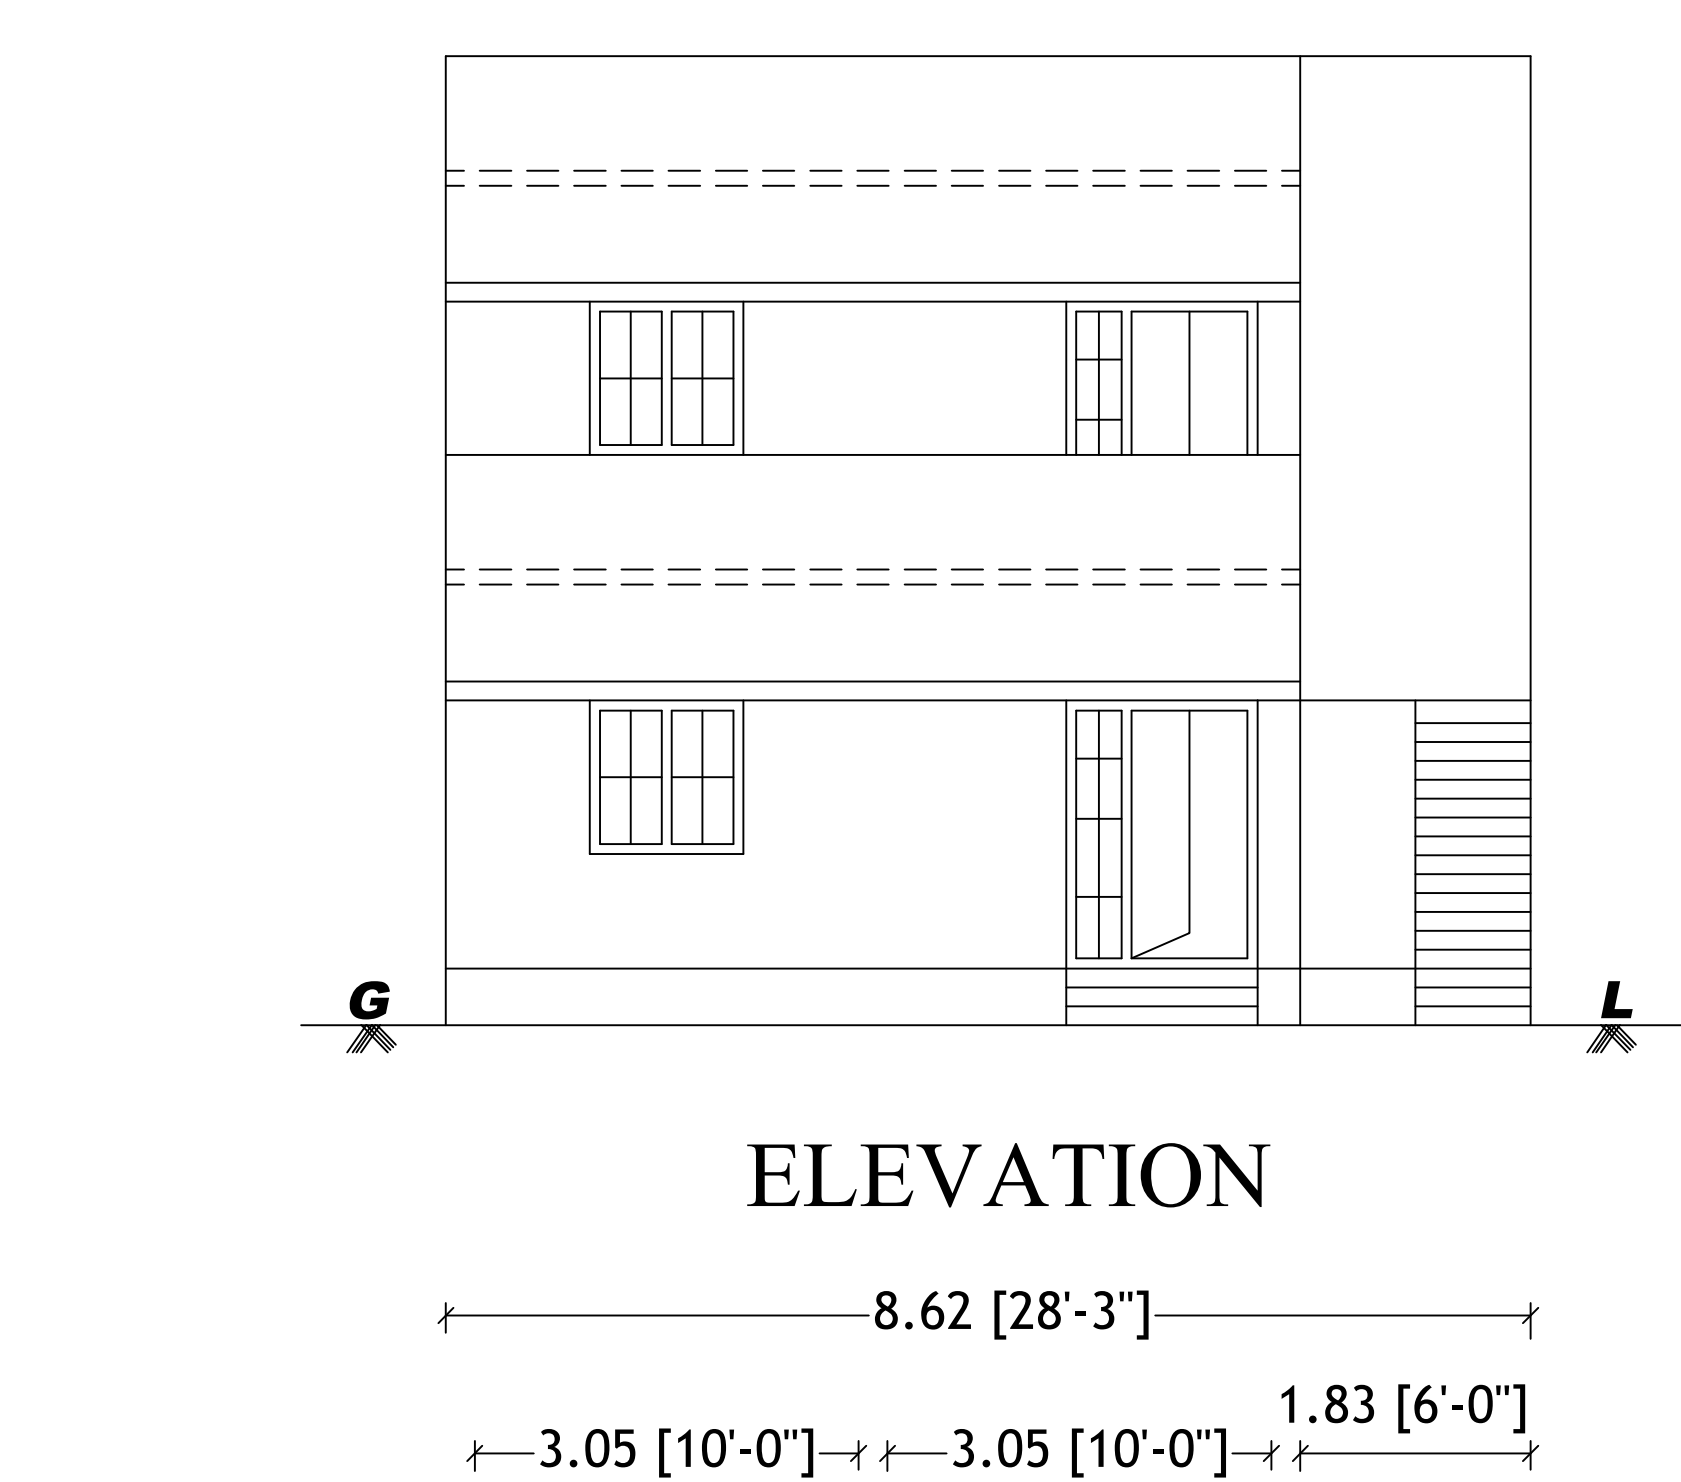

SCHEDULE OF JOINERIES		
REFERENCE	IN FEET	IN MEET
MD MAIN DOOR	3'3"X7'0"	1.00X2.13
D DOOR	3'0"X7'0"	0.91X2.13
D1 DOOR	2'6"X7'0"	0.76X2.13
O OPEN	3'3"X7'0"	1.00X2.13
W1 WINDOW	4'0"X4'0"	1.22X 1.22
W WINDOW	5'0"X4'0"	1.52X1.22
V VENTILATOR	3'0"X2'0"	0.91X0.60

EX EXHAUST FAN	12" DIA	
AREA OF CALCULATION	SQ.FT	SQ.MT
AREA OF PLOT	2112.00	196.21
EXISTING GROUND FLOOR BUILDING	607.37	56.44
PROPOSED FIRST FLOOR BUILDING	607.37	56.44
OPEN SPACE	1026.26	95.37

1. L.P. GAS WILL BE USED FOR KITCHEN
2. BORE WELL WITH MOTAR, WATER TANK AND PANCHAYAT WATER SUPPLY WILL BE PROVIDED
3. SULLAGE WASTE FROM TOILET WILL BE CONNECTED INTO SEPTIC TANK.
4. RAIN WATER PERCOLATION BED 1.0m WIDE PROVIDED AS PER GO (MS) NO: 138 DATED 11-02-02.
5. RAIN WATER TAKEN TO THE BORE WELL THROUGH 150MM DIA PIPES
6. SOLAR WATER HEATER WILL BE PROVIDED.
7. ALL DIMENSIONS ARE IN METRE.
8. AT KITCHEN EXHAUST FAN TO BE PROVIDED.

REFERENCE	
BOUNDRY LINE	☐
PROPOSED BLDG	☐

பஞ்சாயத்தினால்

APPLICANT

Er.V.RAJASEKAR,DCE.,Lbs.,
Registered Engineer,
Municipality Reg.No : 154/LS/2020/00001
Udumalpet Road,Kurunji Nagar,
DHARAPURAM,Tiruppur Dist.
Cell : 98439 62675

ENGINEER

