


PLAN SHOWING THE EXISTING TILED & AC SHEET ROOF BUILDING IN GROUND FLOOR AT DOOR NO.86,


ASSESSMENT NO.1342 AND THE ADDITIONAL PROPOSED CONSTRUCTION OF RCC ROOF RESIDENTIAL

BUILDING IN GROUND & FIRST FLOOR AT S.F.NO-902/5B, KANNIVADI VILLAGE,

KANNIVADI TOWN PANCHAYAT, DHARAPURAM TALUK, TIRUPPUR DISTRICT.

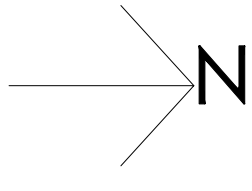

APPLICANT : Mr.S.GANESAN ,S/o.K.SUNDARAM

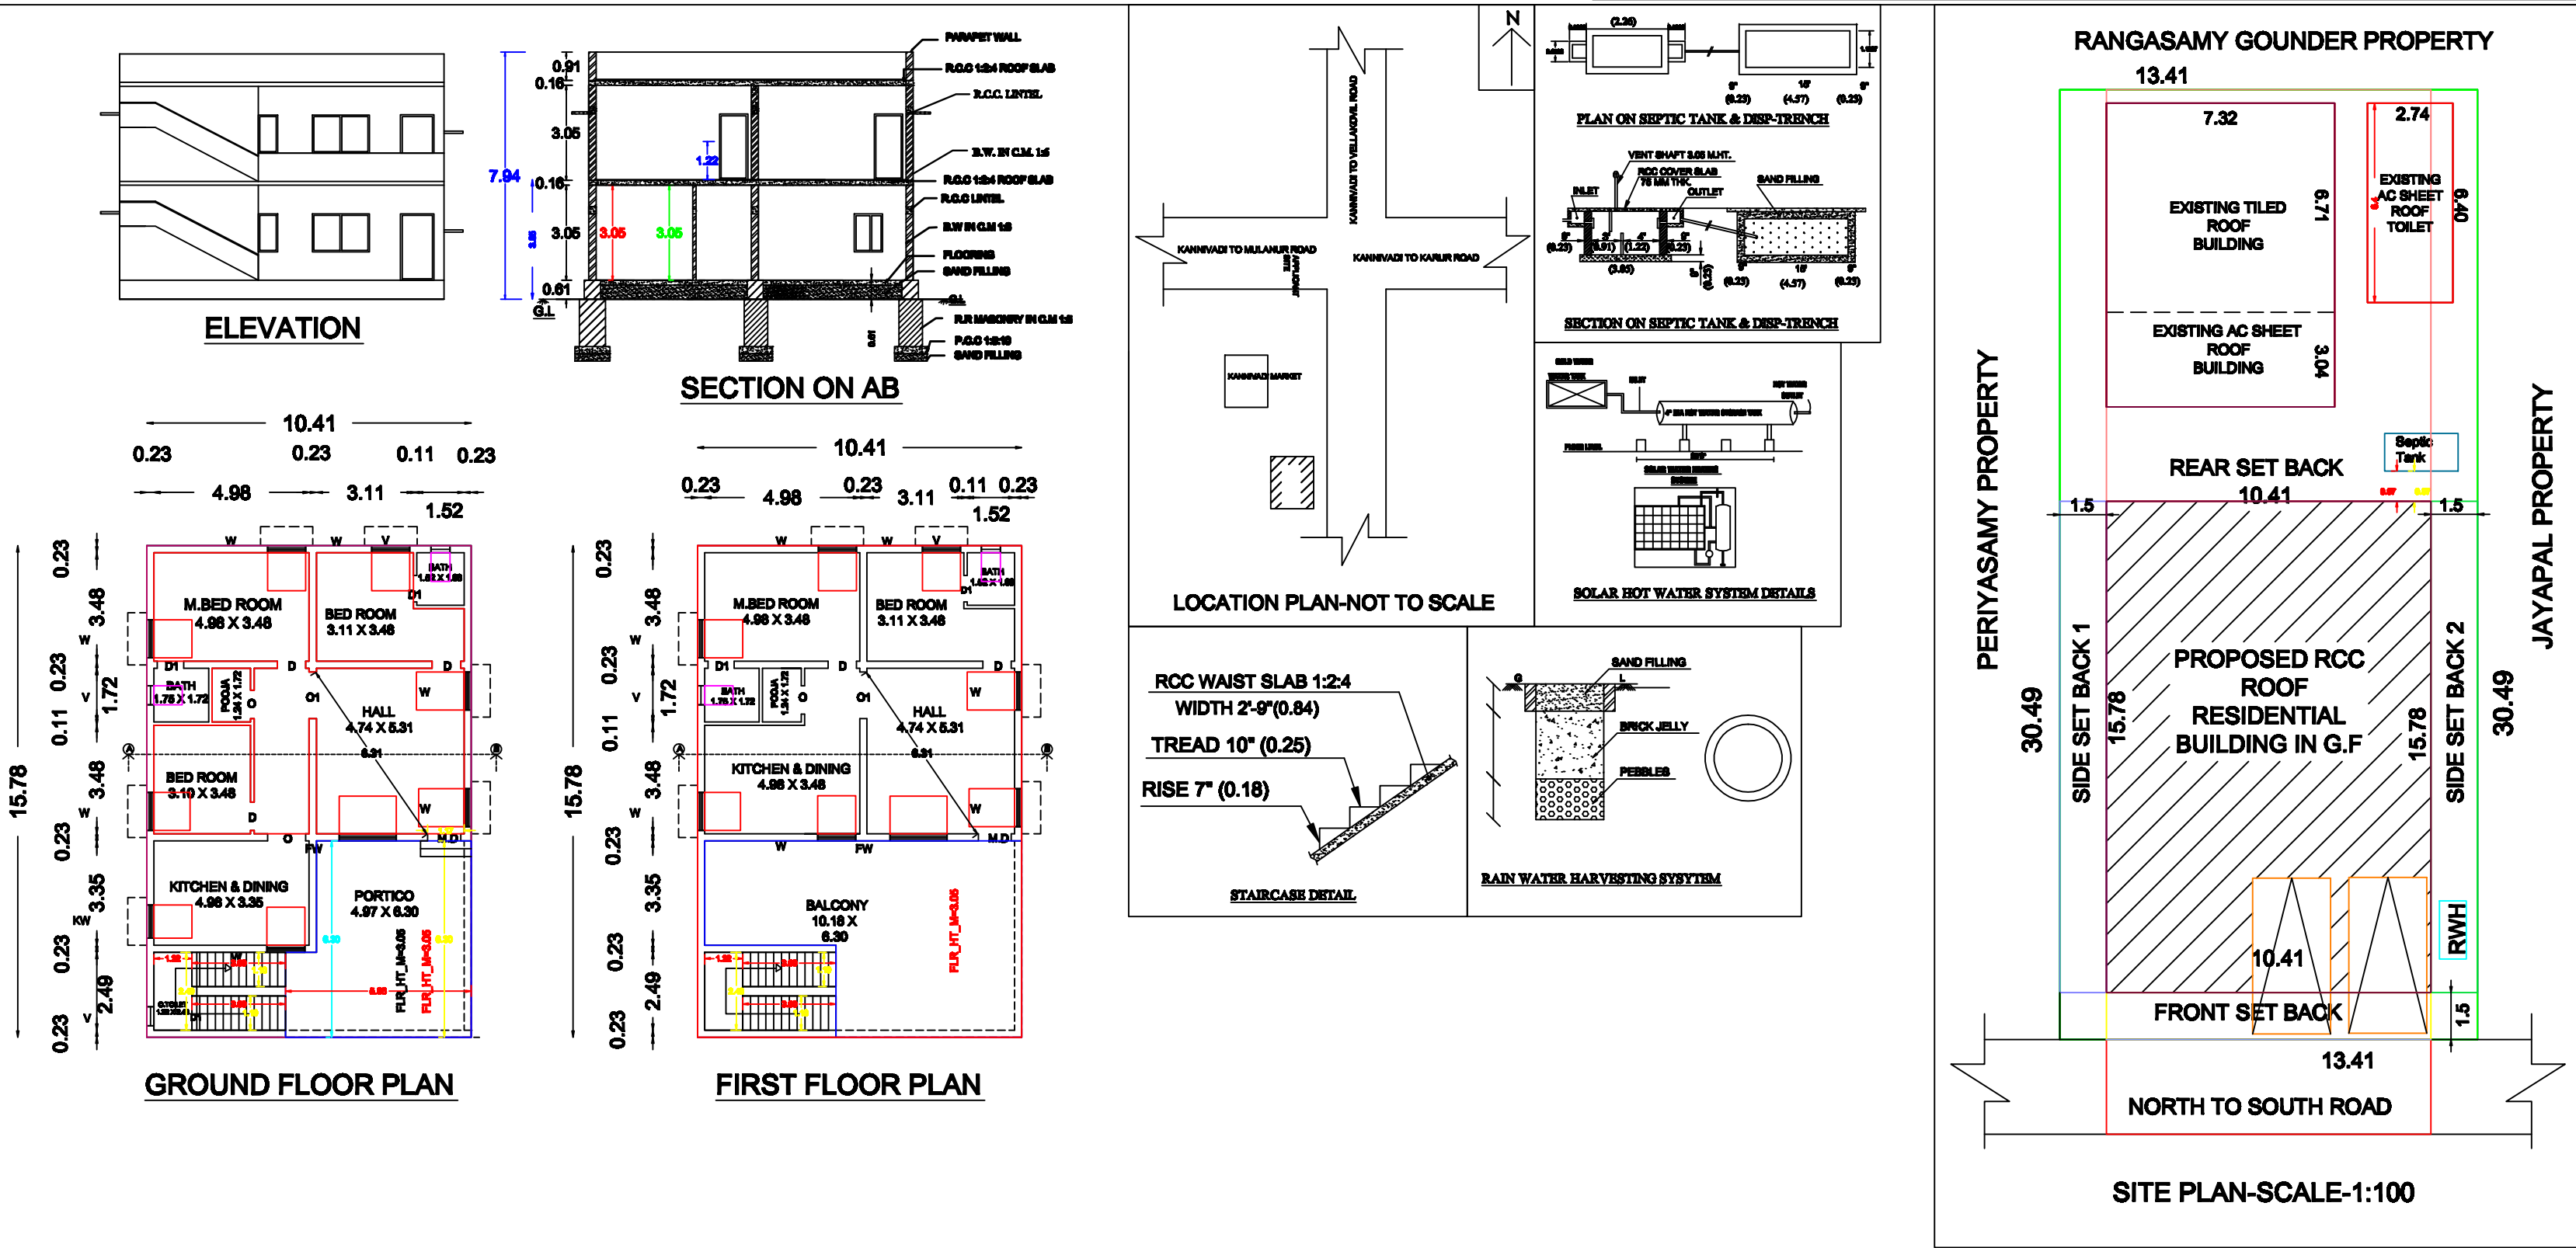

| SCHEDULE OF JOINERIES |                |             |             |
|-----------------------|----------------|-------------|-------------|
| SYMBOL                | DESCRIPTION    | IN FEET     | IN METER    |
| M.D                   | MAIN DOOR      | 3'6" X 7'0" | 1.06 X 2.13 |
| D                     | DOOR           | 3'0" X 7'0" | 0.91 X 2.13 |
| D1                    | DOOR           | 2'9" X 7'0" | 0.84 X 2.13 |
| O                     | OPEN           | 4'0" X 7'0" | 1.22 X 2.13 |
| W                     | WINDOW         | 4'0" X 4'0" | 1.22 X 1.22 |
| KW                    | KITCHEN WINDOW | 3'6" X 4'0" | 1.06 X 1.22 |
| FW                    | FRENCH WINDOW  | 6'0" X 4'0" | 1.83 X 1.22 |
| V                     | VENTILATION    | 3'0" X 3'0" | 0.91 X 0.91 |

| AREA DETAILS                          |         |        |
|---------------------------------------|---------|--------|
| AREA OF CALCULATION                   | SQ.FT   | SQ.M   |
| AREA OF SITE                          | 4400.00 | 408.77 |
| EXISTING AREA OF RESIDENTIAL BUILDING |         |        |
| Tiled Roof building                   | 528.00  | 49.07  |
| Ac sheet Roof building                | 240.00  | 22.30  |
| Ac sheet Roof building-Toilet         | 189.00  | 17.56  |
| Total Existing Building               | 957.00  | 88.93  |
| PROPOSED AREA OF RESIDENTIAL BUILDING |         |        |
| Plinth area of the Ground Floor       | 1767.54 | 164.27 |
| Plinth area of the First Floor        | 1767.54 | 164.27 |
| Total area of the proposed building   | 3535.09 | 328.54 |
| Area of the Left Open                 | 1675.46 | 155.57 |

*(Signature)*

APPLICANT



*(Signature)*

Er.D.RAMESH,M.E(Str).,  
CONSULTING CIVIL ENGINEER & LBS,  
25 ,AKKARIPALAYAM ROAD,  
MULANUR,DHARAPURAM(Tk),  
TIRUPPUR(Dt)-638106.

LBS/ ENGINEER