
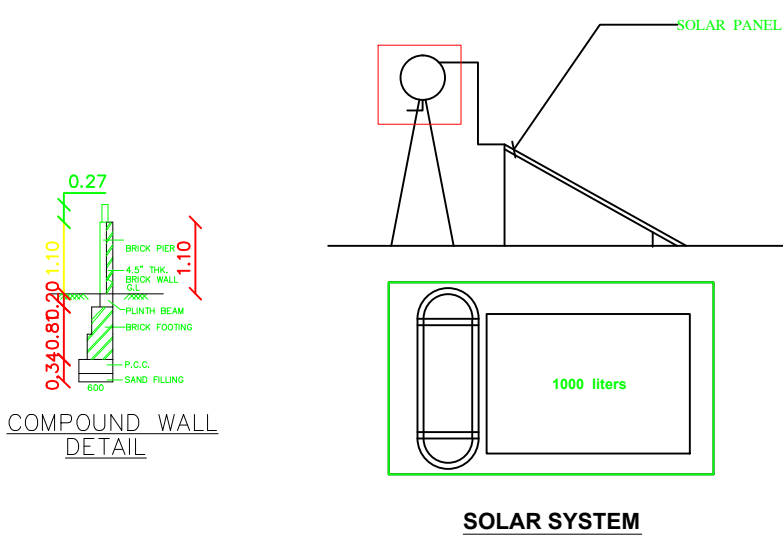



HARVEST RAIN WATER ! TO SAVE GROUND WATER !!

Diagram illustrating the layout of the Main Gate and Wicket Gate. The Main Gate has a width of 3.29 and a height of 1.63. The Wicket Gate has a width of 1.10 and a height of 1.63. Both gates are labeled with 'CHASSIS WALL 75MM HT' at the bottom left corner.


 N
SCALE - 1:100
 ALL DIMENSION ARE IN METRE

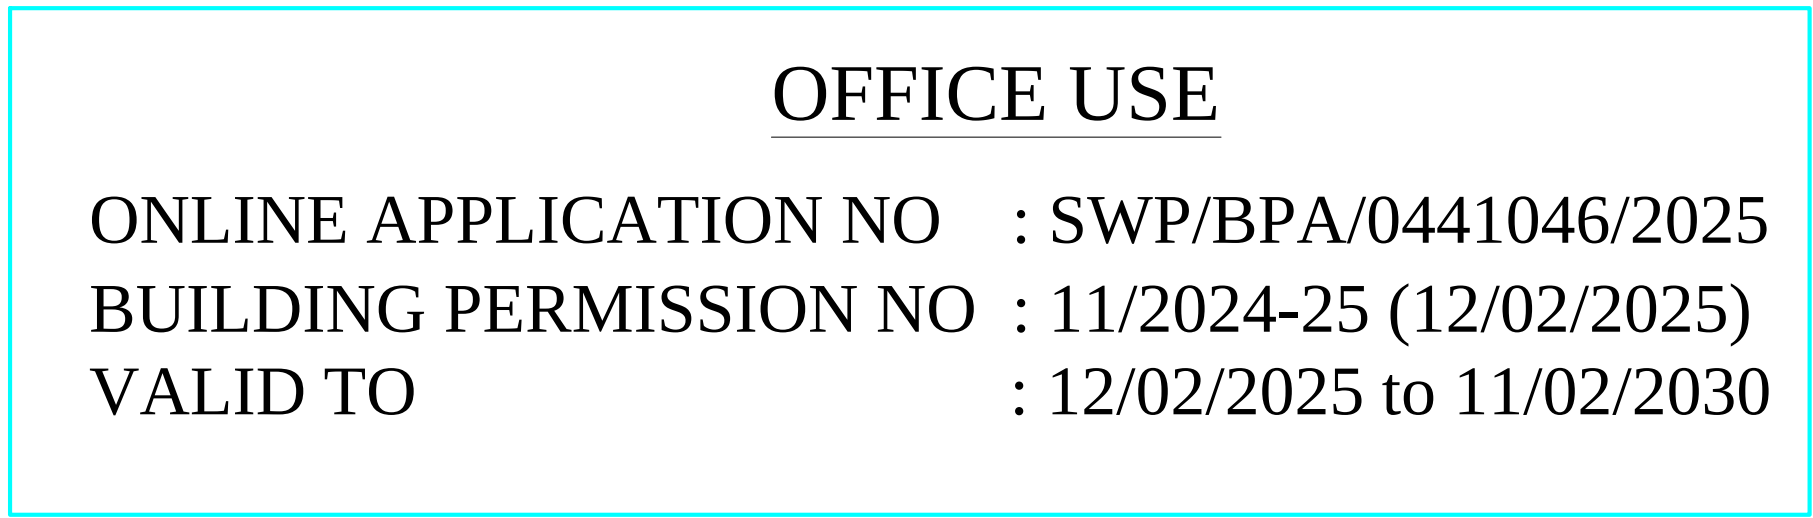


SECTION ON 'AA'

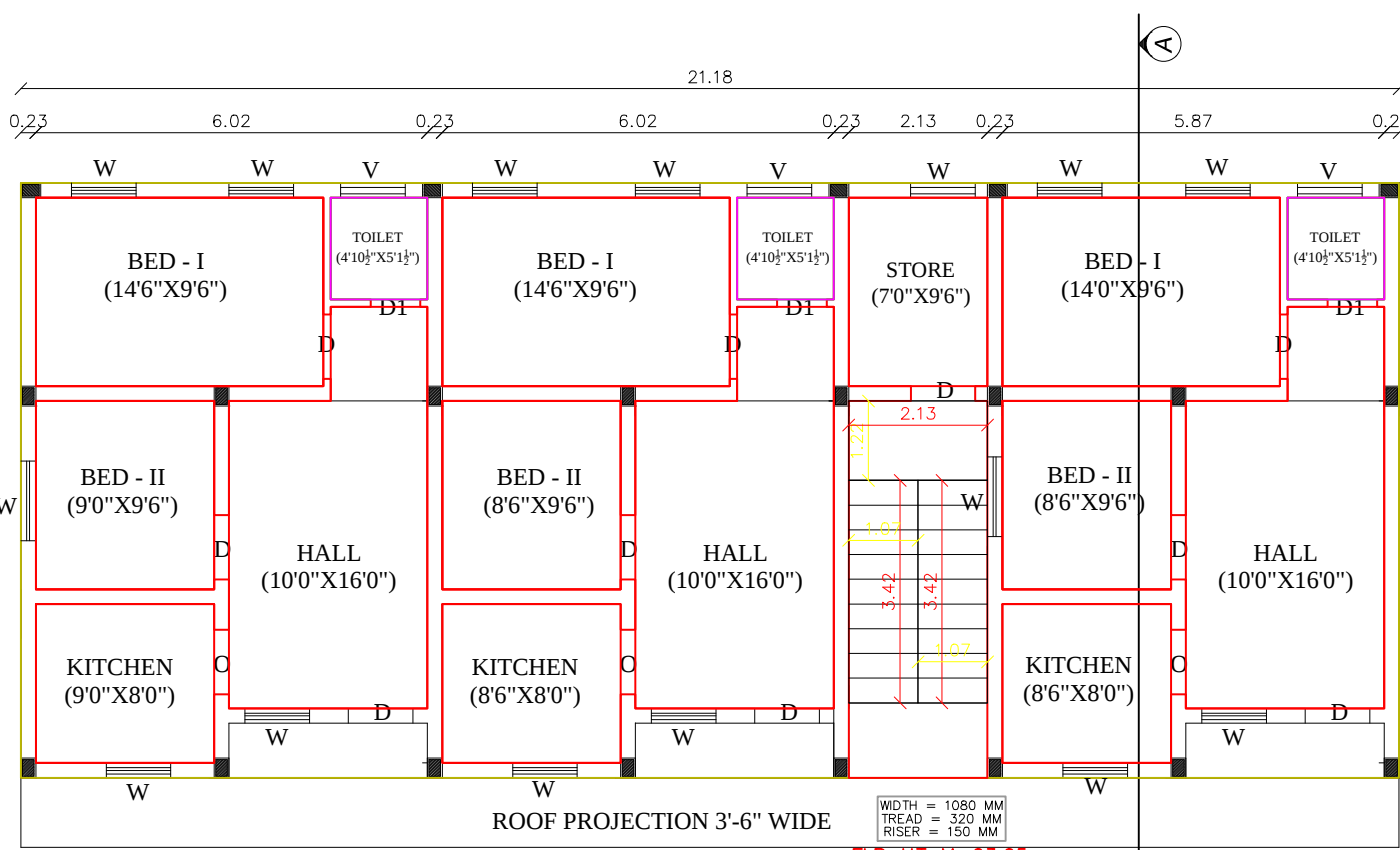


FIRST FLOOR PLAN

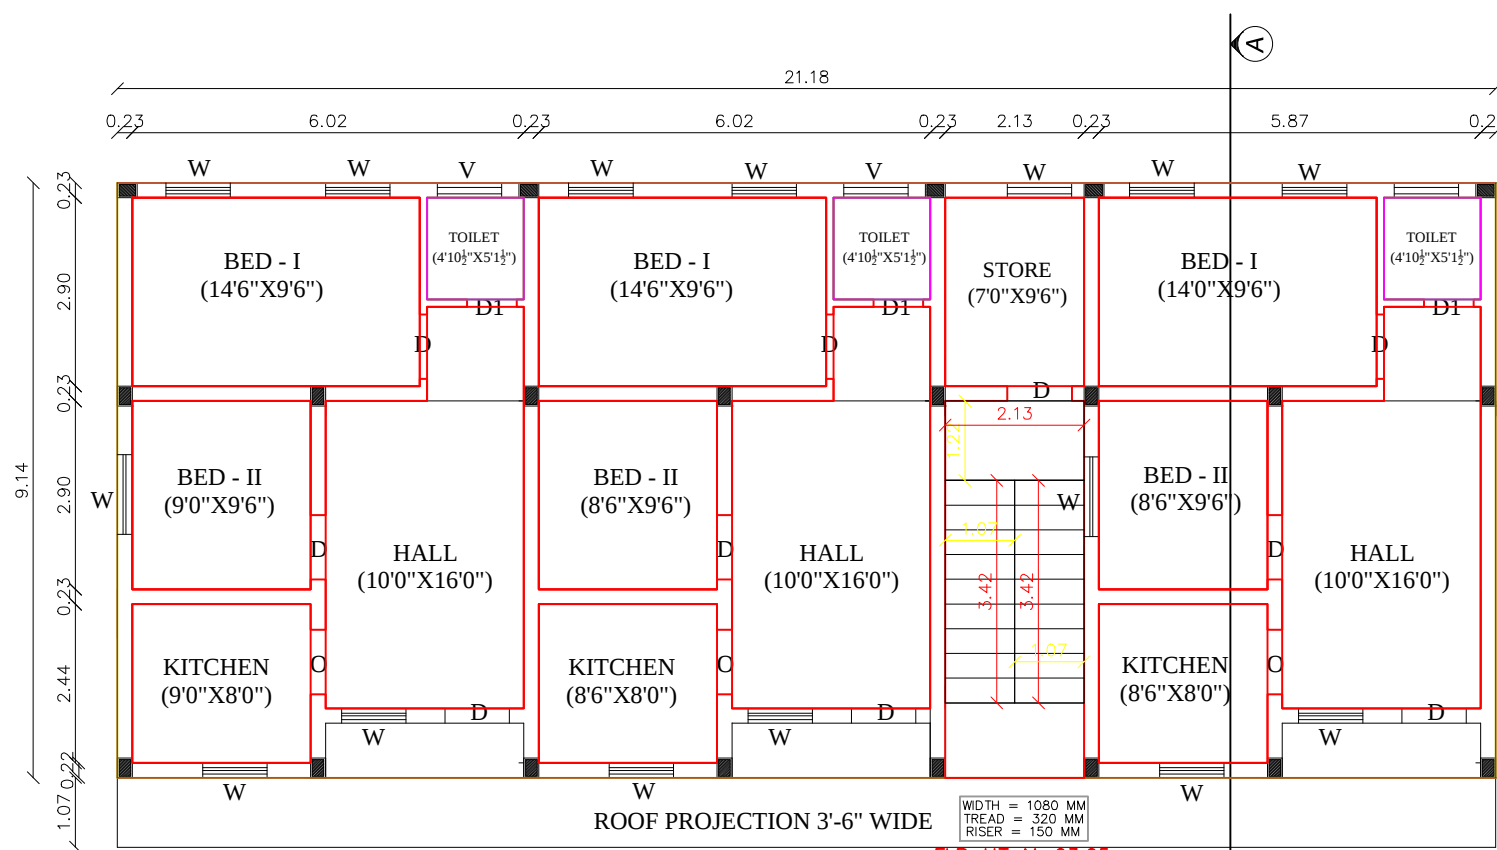


SECOND FLOOR PLAN

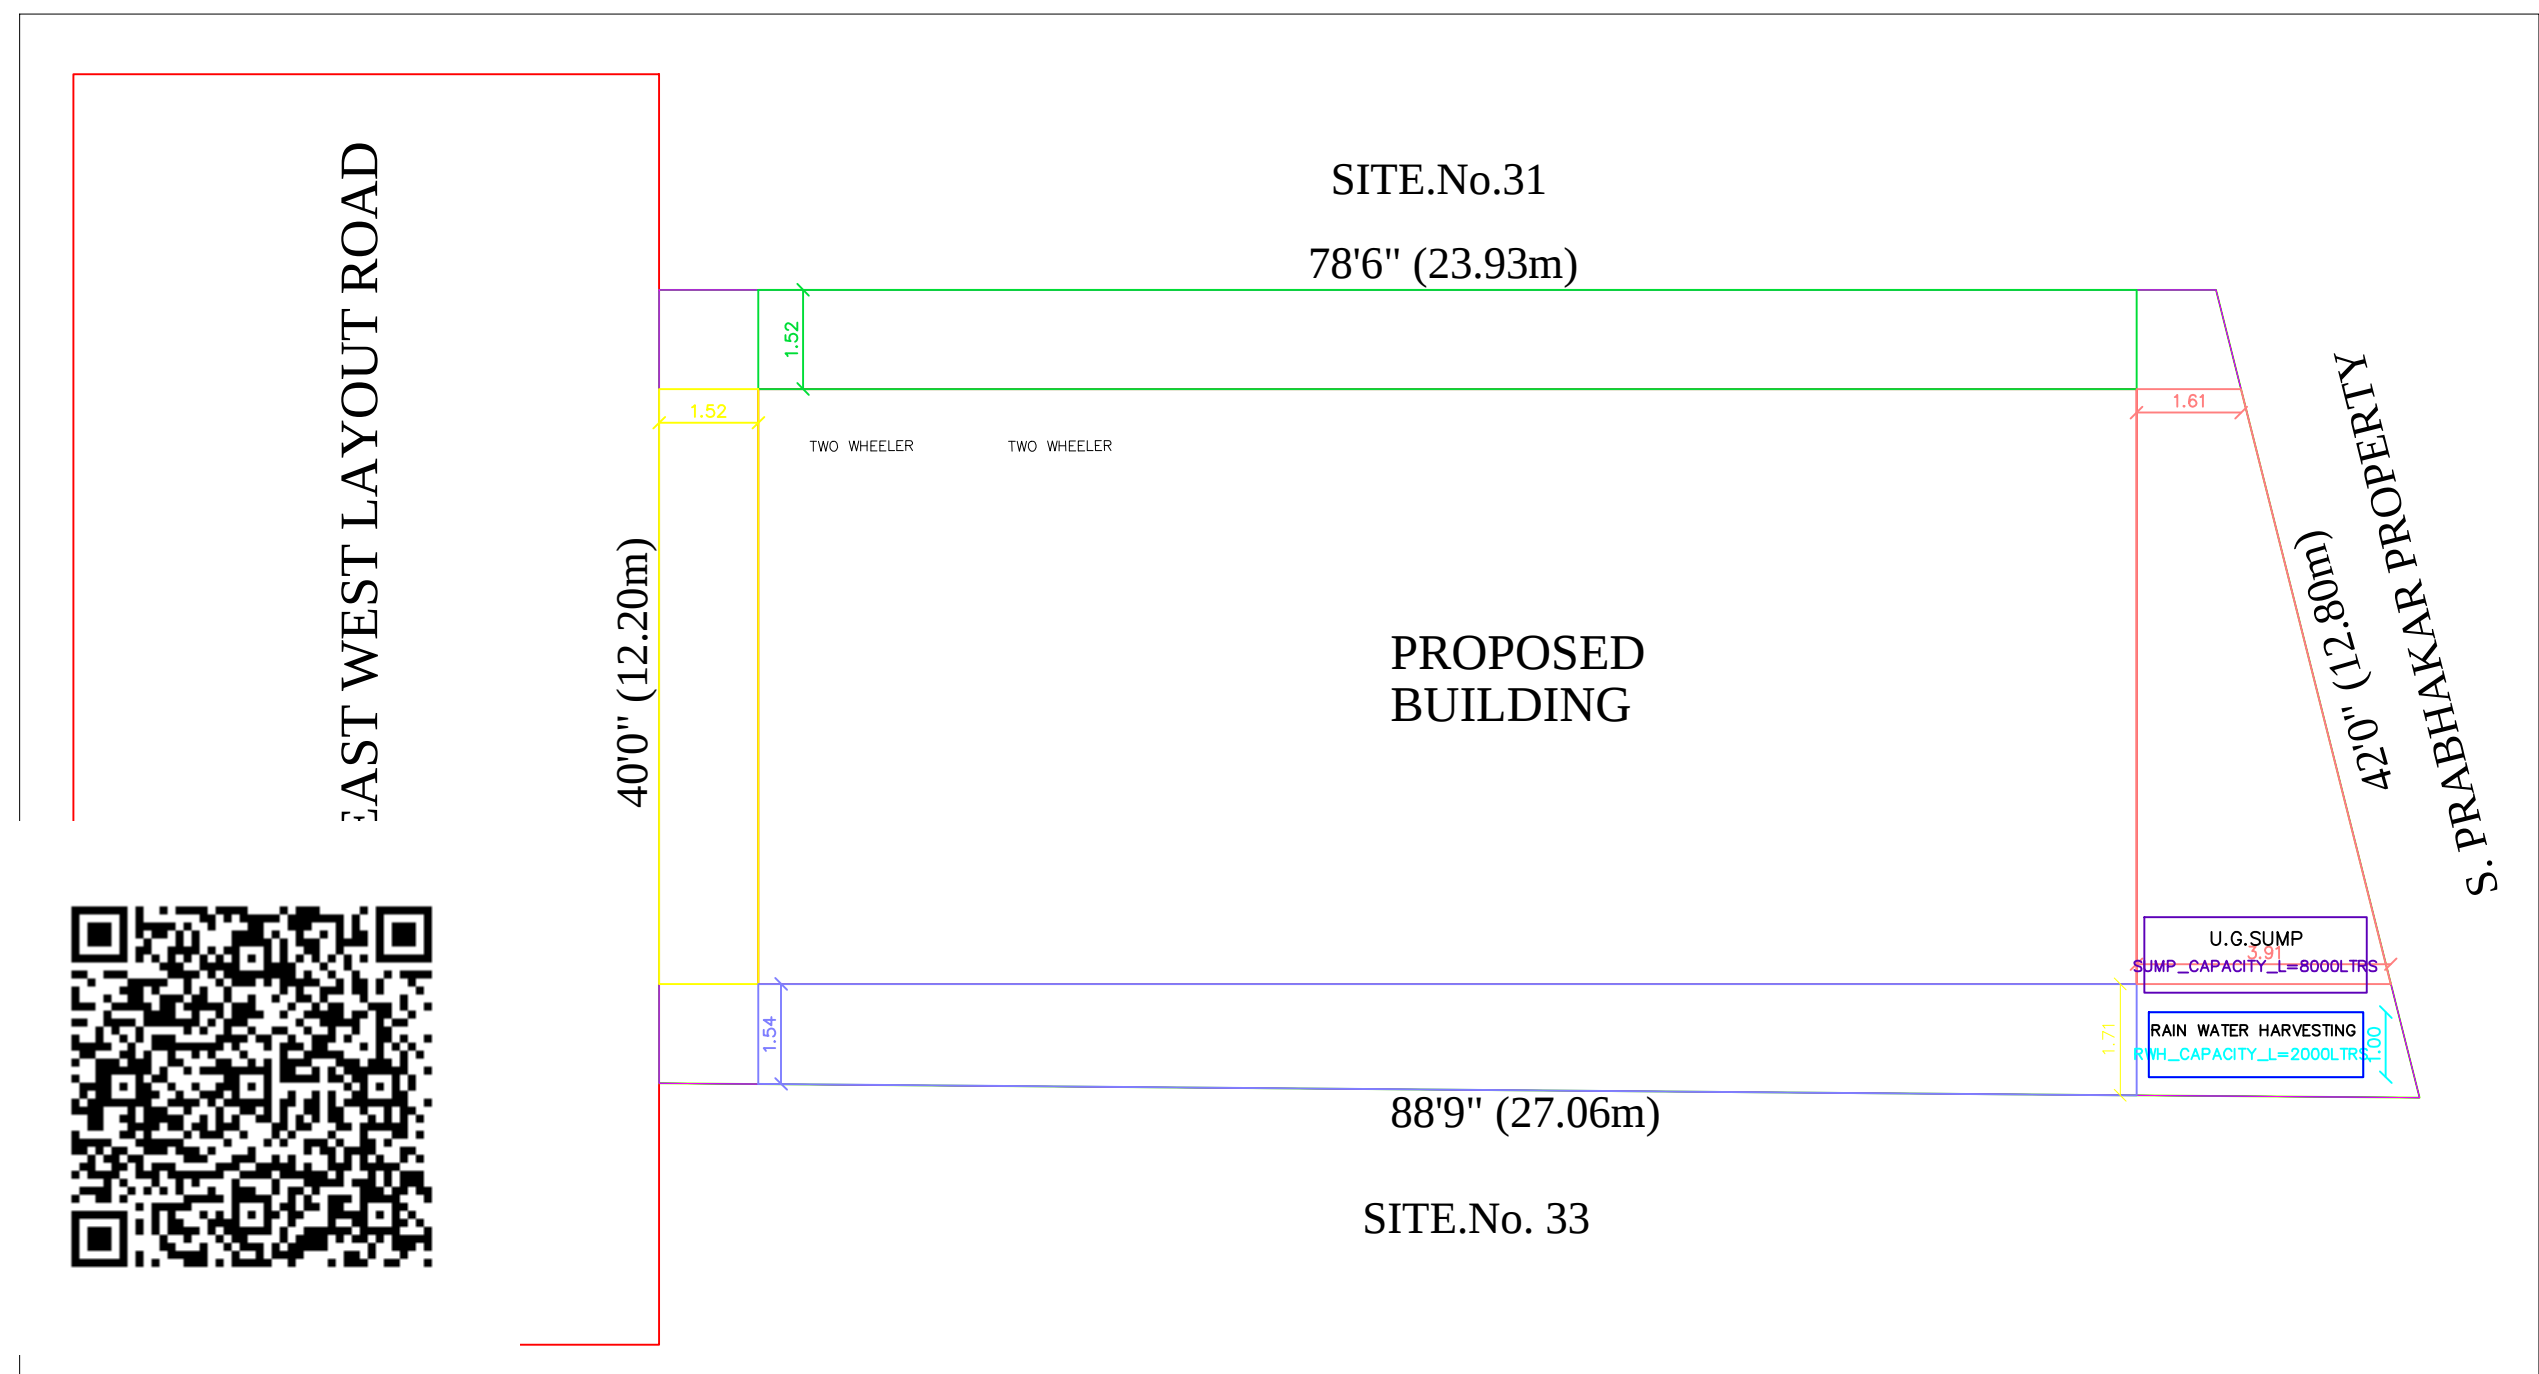

S I T E P L A N

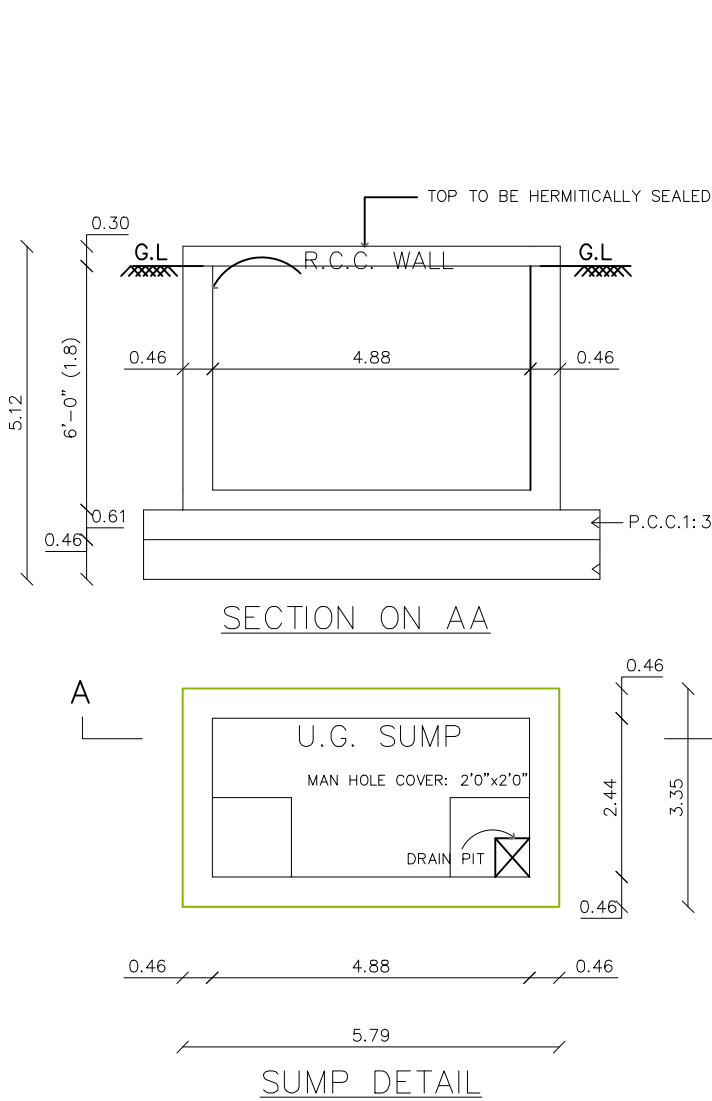

SUMP DET

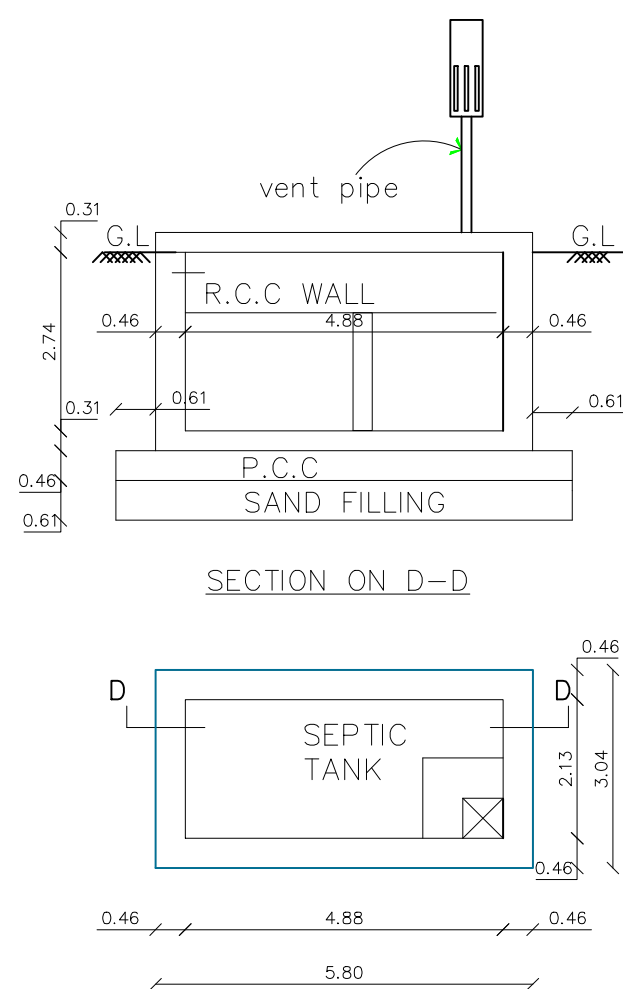

PLAN OF SEPTIC TANK

P. N. Q.

APPLICANT


Er.T.VENKATACHALAM, M.E (Strut), MIE.,FIV.,
Registered Engineer Grade -1 (RE)
CBE Rgn / RE / Gr-1, 2020 / 03 / 014
1/21A, Sivasankar Nagar, Ayyampalayam Road,
Uttukuli - 638 751. Tirupur (Dt) CELL : 9442907577
Email : engineervenkata100@gmail.com

ENGINEER

HARVEST RAIN WATER !	TO SAVE GROUND WATER !!
----------------------	-------------------------