

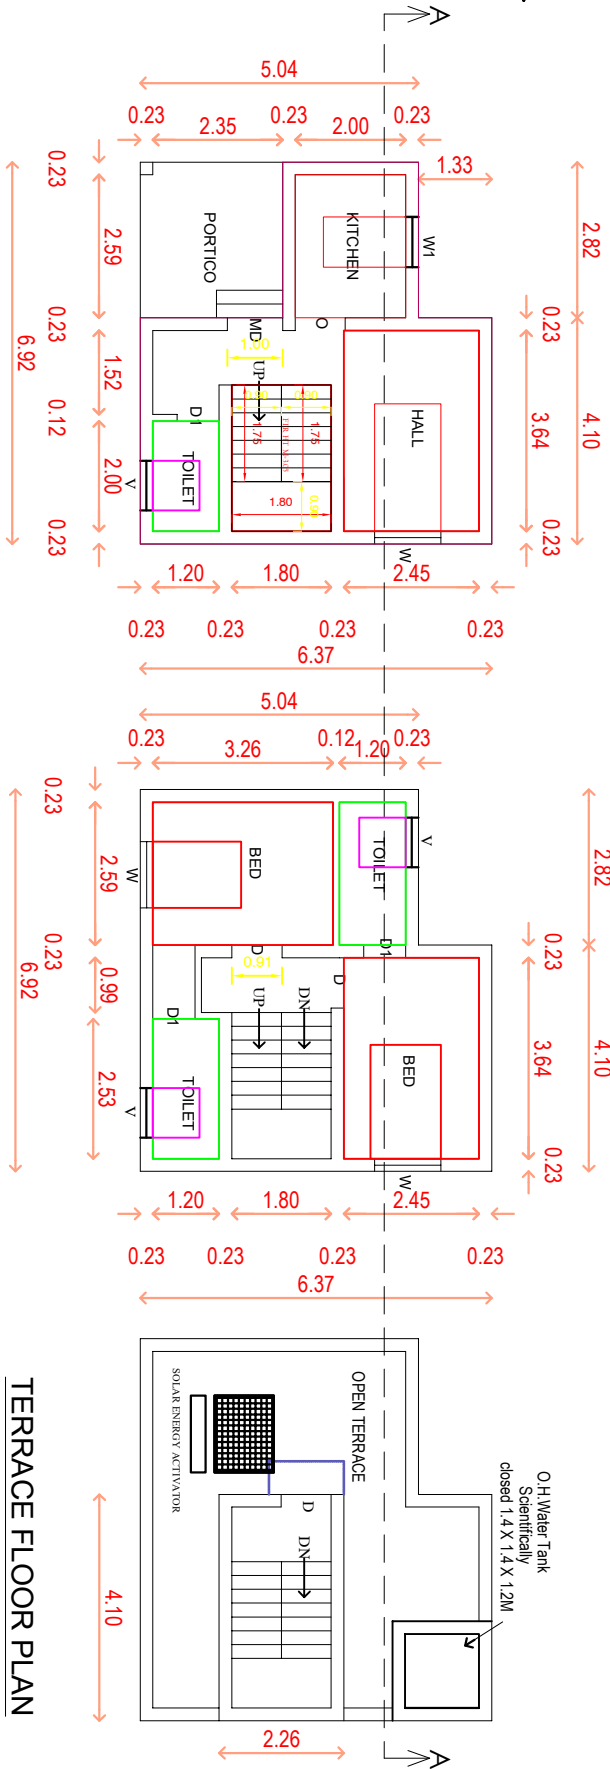
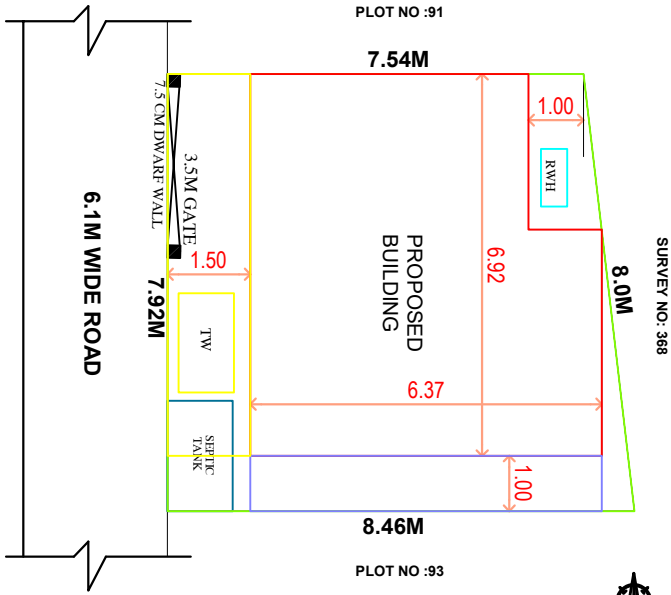
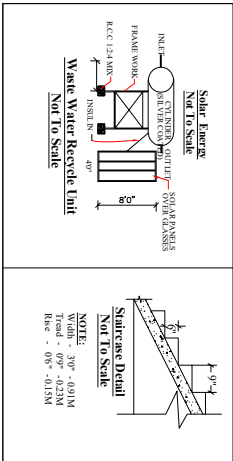
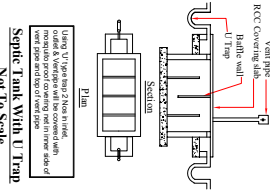
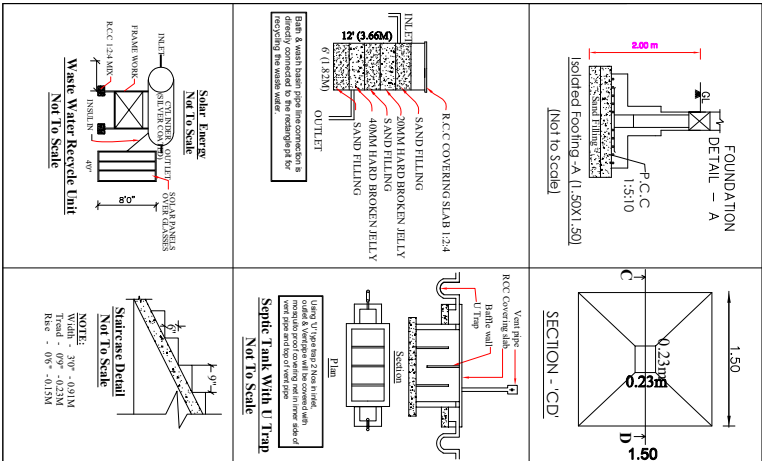
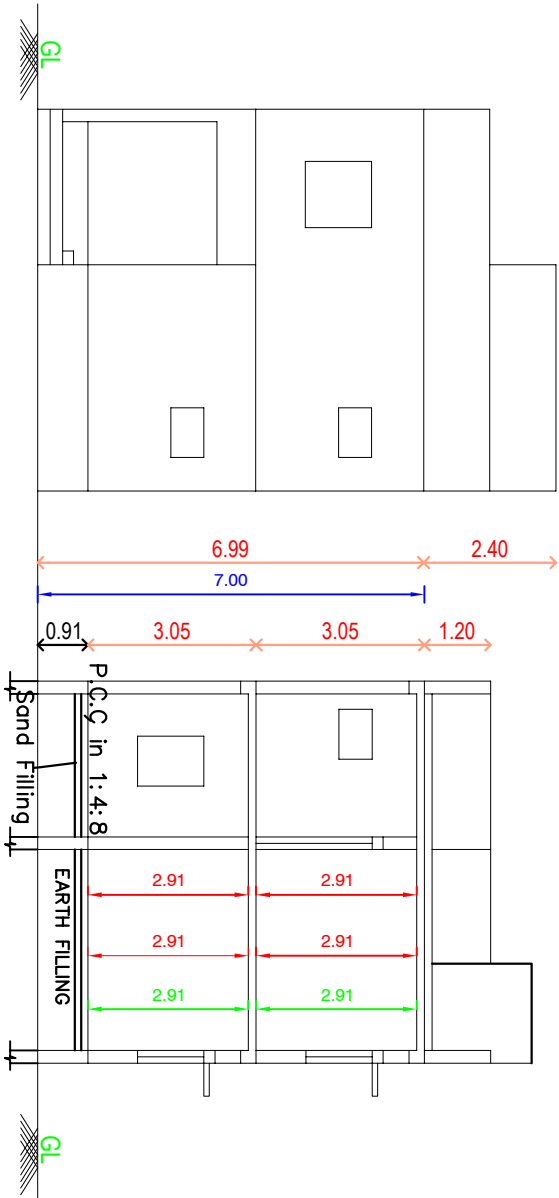


PLAN SHOWING THE PROPOSED CONSTRUCTION OF RESIDENTIAL BUILDING G.F + F.F WITH 1 DWELLING UNIT AT PLOT NO: 92, M.R.K. AVENUE, SURVEY NO: 386/1 PT, (AS PER PATT A NO: 2988, S.NO: 386/1A1A1A PT) THIRUMAZHISAI VILLAGE, THIRUMAZHISAI TOWN PANCHAYAT, POONAMALLEE TALUK, THIRUVALLUR DISTRICT.

LAYOUT REGULARIZED	P.P.D	NO	148
	L.O		2022
Lr. NO: 8480/2022 (Dt: 17-06-2022)			
PLOT REGULARIZED TMZ TP REG SL. NO:	138		
RC. NO: 472	2022	DATE-14.07.2022	

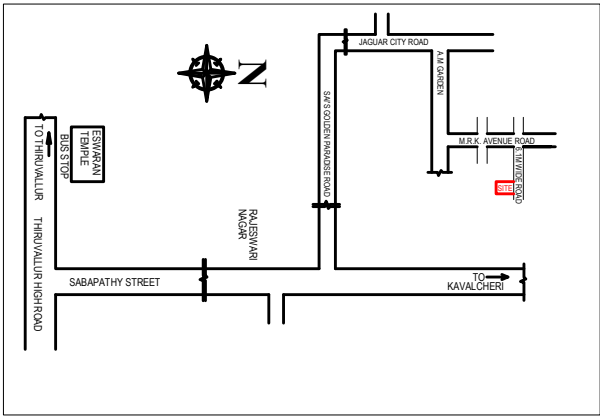

FIRST FLOOR PLAN

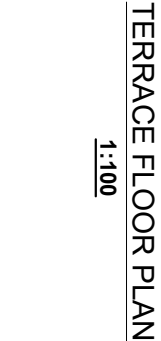

SCHEDULE OF JOINERY		
TYPE	DESCRIPTION	SIZE
MD	MAIN DOOR	3'3" X 7'0"
D	DOOR	3'0" X 7'0"
D1	DOOR	2'6" X 7'0"
W	WINDOW	4'0" X 4'6"
W1	WINDOW	3'0" X 4'6"
J	JALLY	3'0" X 4'6"
V	VENTILATOR	3'0" X 2'0"

SPECIFICATIONS

R.C.C IN 1:2:4 FOR COLUMN FOOTING

COLUMN AND PLINTH BEAM.

P.C.C IN 1:4:8 FOR FOUNDATION BASE AND FLOOR BASE

CERAMIC TILES FLOOR FINISHING

SUPERSTRUCTURE BRICK WORK IN CM 1:6:9" THK.

R.C.C 1:2:4 FOR LINTEL, SUNSHADE ROOF SLAB BEAMS, CEILING PLASTERING IN CM 1:3 AND 1:5 FOR WALLS.

COUNTRY WOOD DOORS AND WINDOWS.

2 COATS OF CEMENT PAINTING FOR WALLS AND CEILING.

2 COATS OF ENAMEL PAINTING FOR WOOD WORK.

PARAPET WALL IN B.W. 1:6 9" THK. 30" HT.

WEATHERING COURSE IN B.L CONC. OVER ROOF SLAB

AREA STATEMENT		
DESCRIPTION	AREA (SQ.M.)	AREA (SQ.FT.)
PLOT AREA(as per document)	63.73	686
PLOT AREA (as per site)	63.33	682
GROUND FLOOR	40.32	434
FIRST FLOOR	40.32	434
TOTAL	80.64	868
HEADROOM	9.27	100
F.S.I		

POWER AGENT: S. NITHIASANKAR