



PLAN SHOWING THE PROPOSED CONSTRUCTION OF RESIDENTIAL BUILDING G.F + F.F WITH 1 DWELLING UNIT AT PLOT NO: 42, VASA NAGAR, SURVEY NO: 154 PT, (AS PER PATT A NO: 3238, S.NO: 154/10) THIRUMAZHISAI VILLAGE, THIRUMAZHISAI TOWN PANCHAYAT, POONAMALLEE TALUK, THIRUVALLUR DISTRICT.

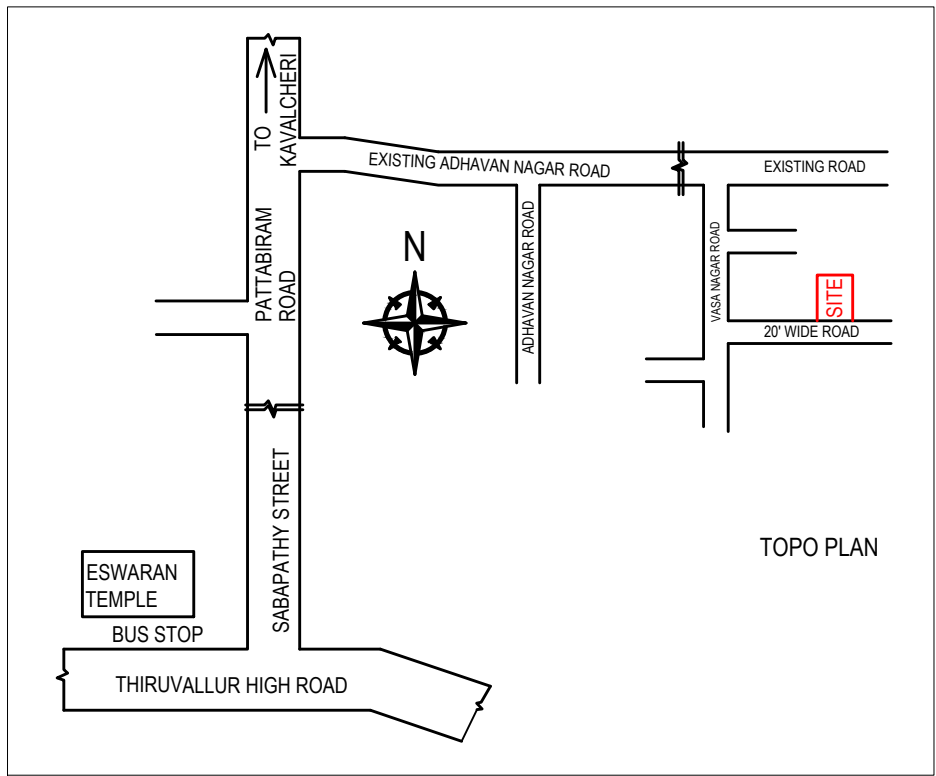


PLOT NO :26 & 27

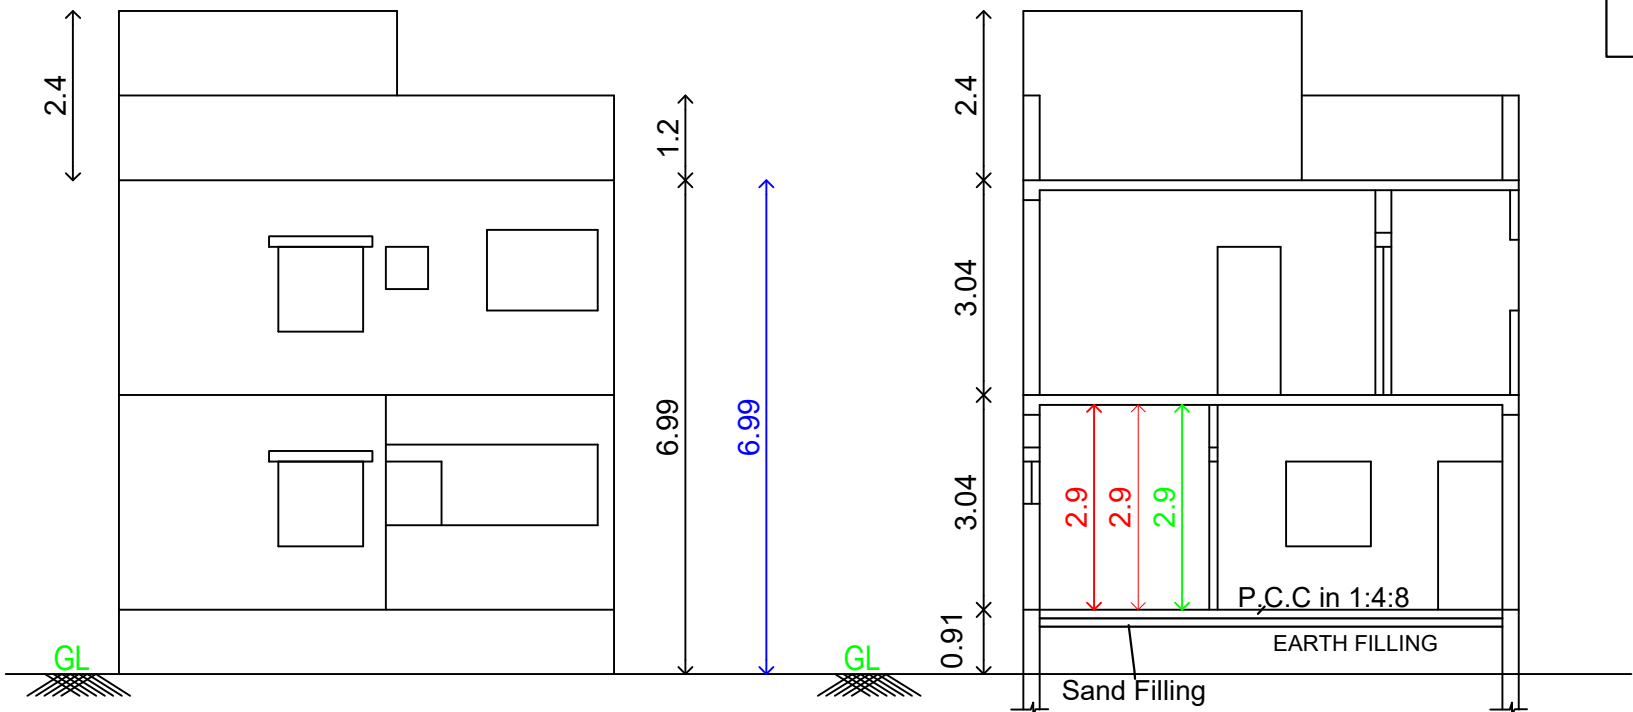

ELEVATION

SECTION ON AA'

LAYOUT REGULARIZED P.P.D NO 708 2018
Lr. NO: 8023/2018 (Dt: -05-2018)
PLOT REGULARIZED TMZ TP REG SL. NO: 350 2018
RC. NO: 443 2018 DATE-06.12.2018

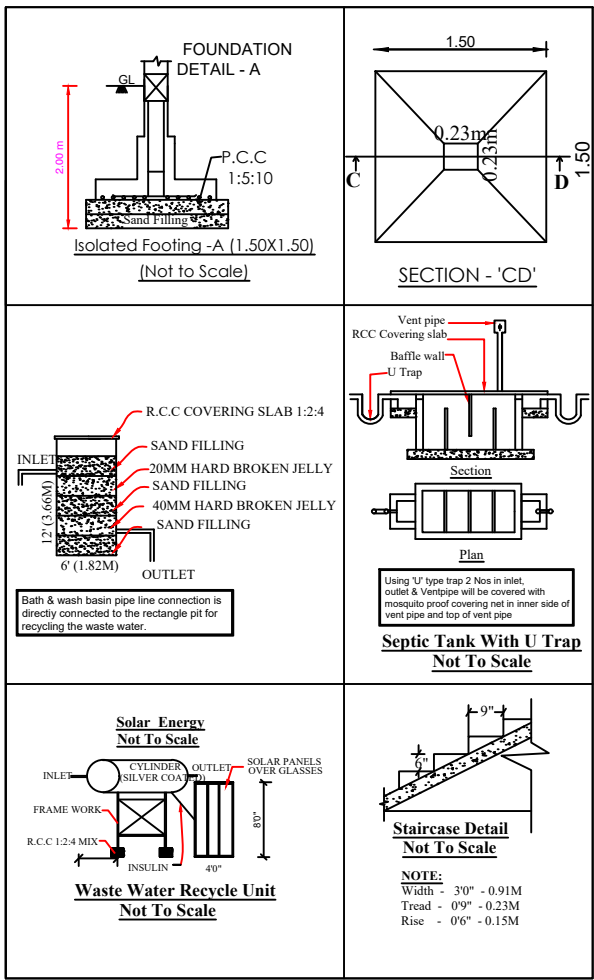


SCHEDULE OF JOINERY


TYPE	DESCRIPTION	SIZE
MD	MAIN DOOR	3'3" X 7'0"
D	DOOR	3'0" X 7'0"
D1	DOOR	2'6" X 7'0"
W	WINDOW	4'0" X 4'6"
W1	WINDOW	3'0" X 4'6"
J	JALLY	3'0" X 4'6"
V	VENTILATOR	3'0" X 2'0"

SPECIFICATIONS


R.C.C IN 1:2:4 FOR COLUMN FOOTING
COLUMN AND PLINTH BEAM.
P.C.C IN 1:4:8 FOR FOUNDATION BASE AND
FLOOR BASE
CERAMIC TILES FLOOR FINISHING
SUPERSTRUCTURE BRICK WORK IN CM 1:6 9" THK.
R.C.C 1:2:4 FOR LINTEL SUNSHADE ROOF SLAB BEAMS.
CEILING PLASTERING IN CM 1:3 AND 1:5 FOR WALLS.
COUNTRY WOOD DOORS AND WINDOWS.
2 COATS OF CEMENT PAINTING FOR WALLS AND CEILING.
2 COATS OF ENAMEL PAINTING FOR WOOD WORK.
PARAPET WALL IN B.W. 1:6 9" THK. 3'0' HT.
WEATHERING COURSE IN B.JL CONC. OVER ROOF SLAB

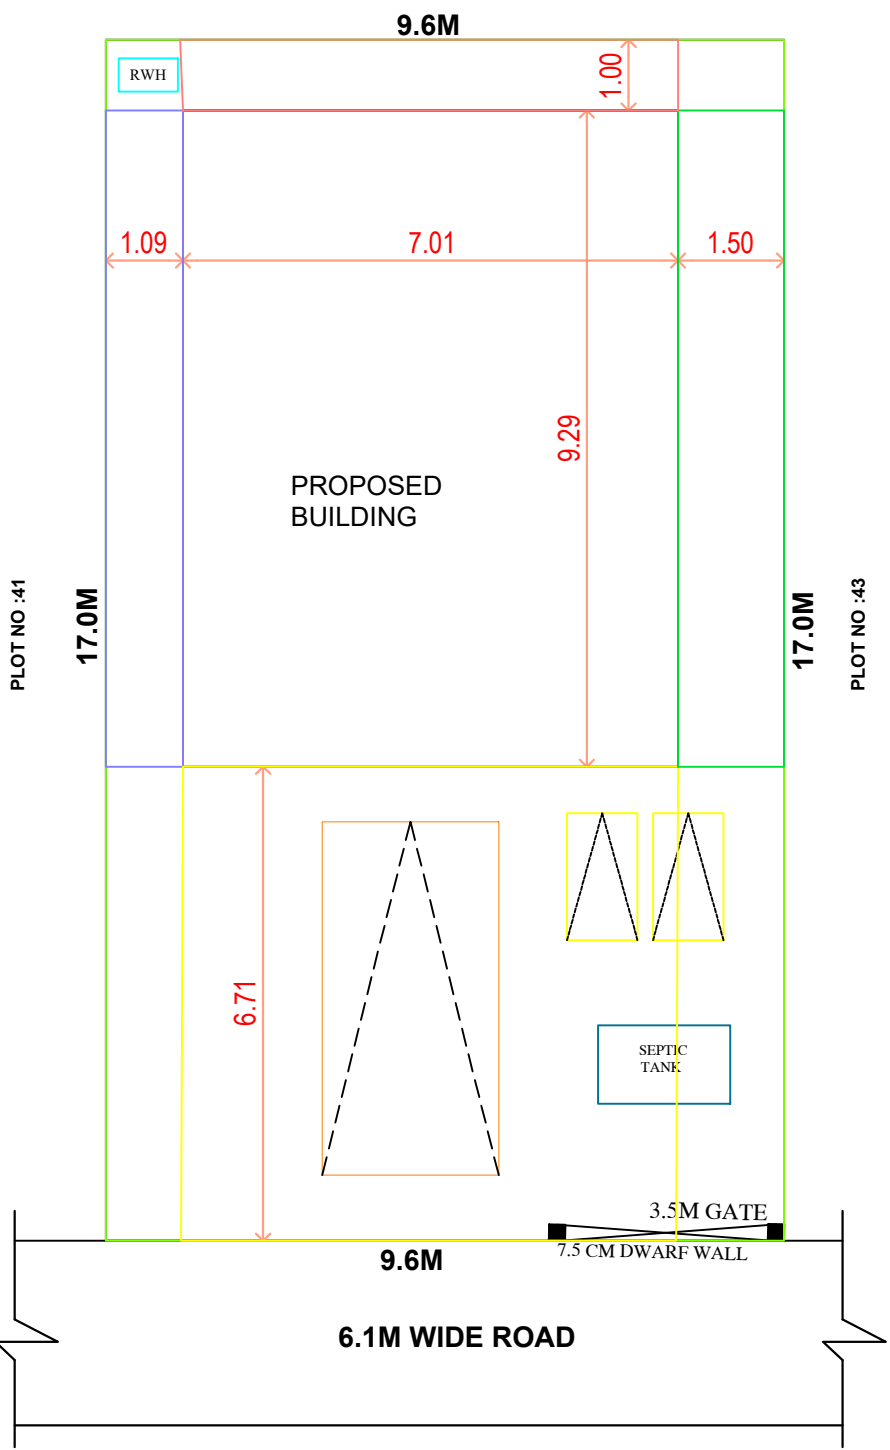


SITE PLAN
1:100

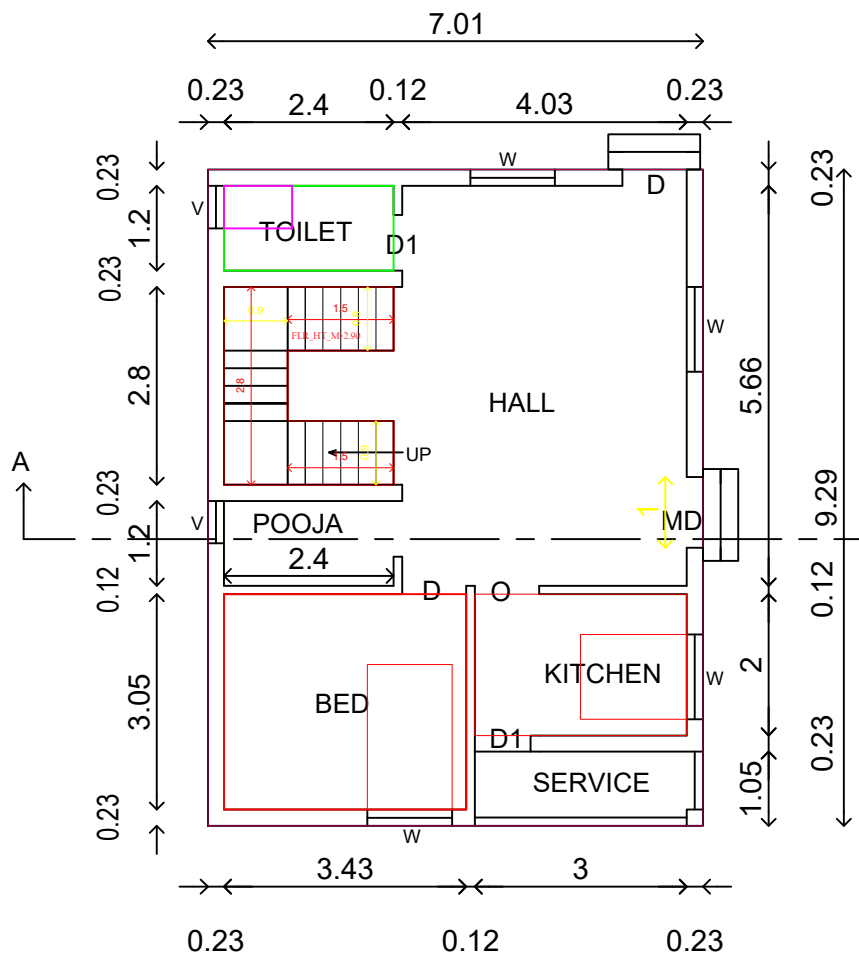

GROUND FLOOR PLAN

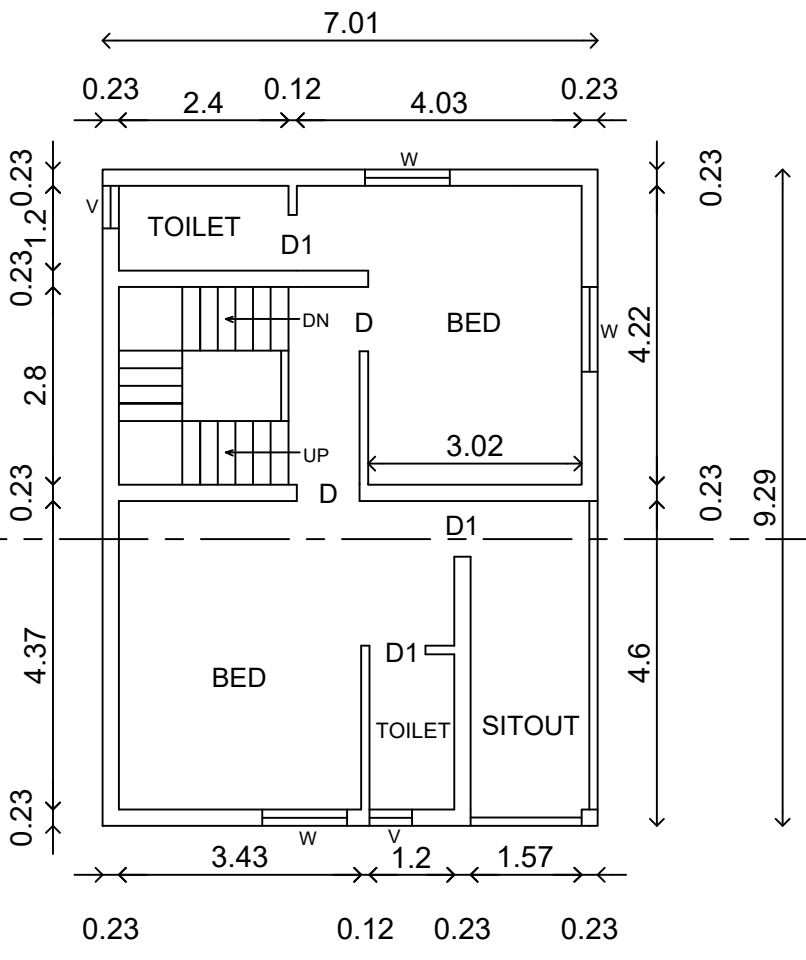

FIRST FLOOR PLAN

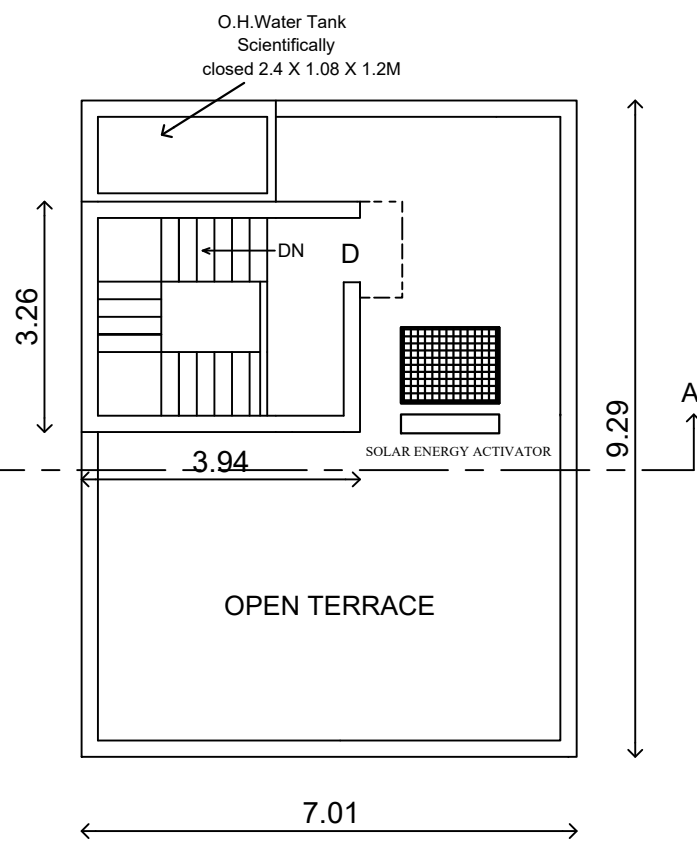

TERRACE FLOOR PLAN

DESCRIPTION	AREA (SQ.M.)	AREA (SQ.FT.)
PLOT AREA(as per document)	169.50	1824
PLOT AREA (as per patta)	169.00	1819
PLOT AREA (as per site)	163.20	1756.6
GROUND FLOOR	65.12	701
FIRST FLOOR	65.12	701
TOTAL	130.24	1402
HEADROOM	12.84	138
F.S.I	0.80	

OWNER: R. PONNUSAMY