
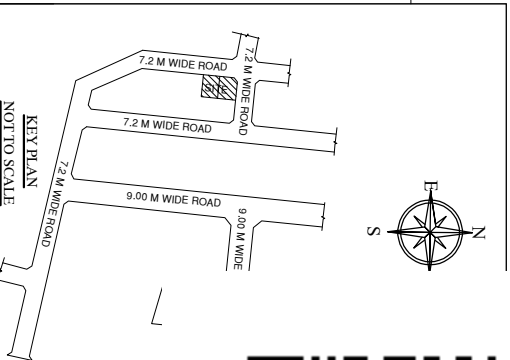
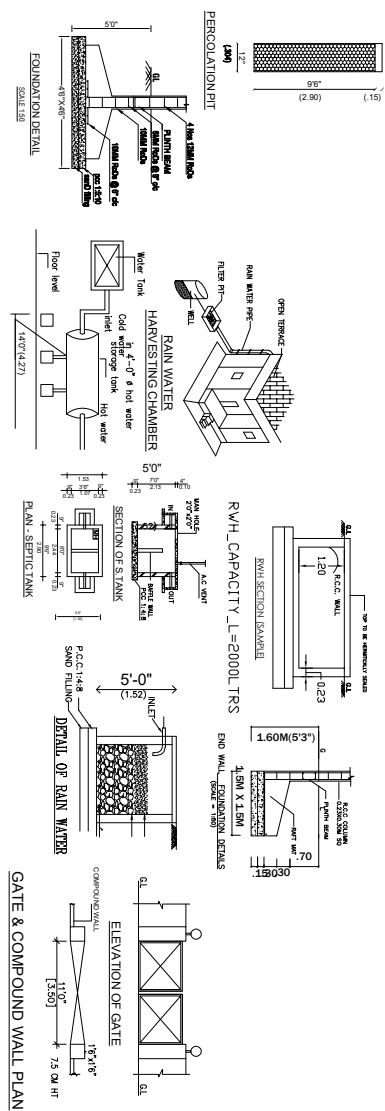
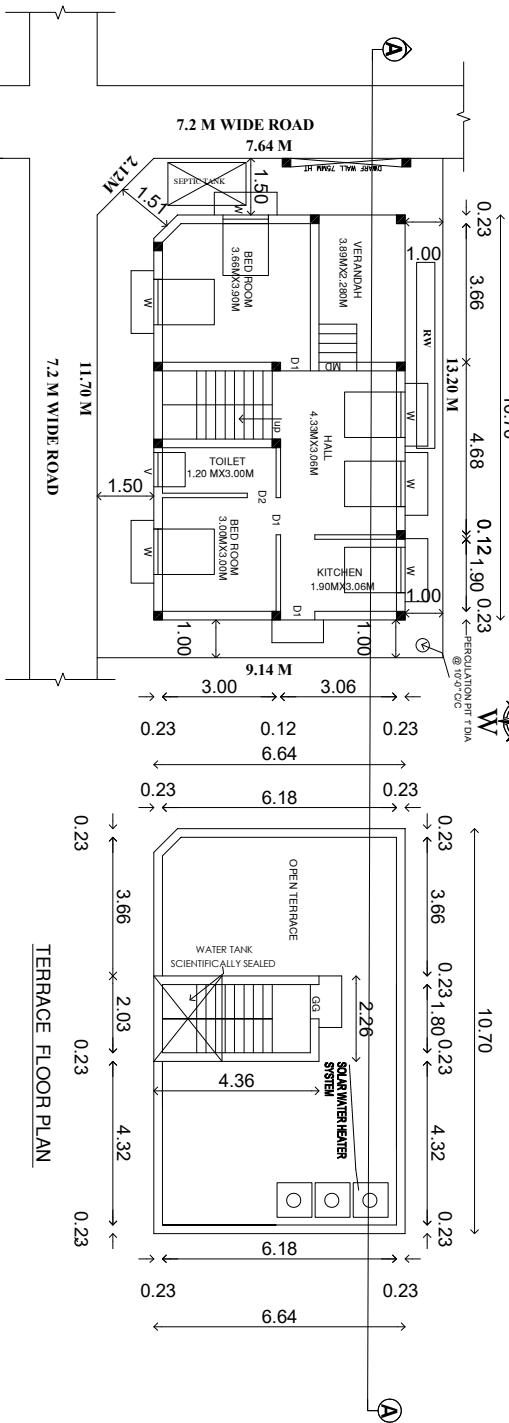


PLAN SHOWING THE PROPOSED CONSTRUCTION OF RESIDENTIAL BUILDING AT EWS PLOT NO:176 & 177,
OLD S.NO:66/2B pt. (AS PER PATTA NO:3309 AND 3326, S NO:66/59,66/60 AND 66/61), CHAMBARABAKKAM (FORMERLY NEDUNCHERY VILLAGE),
POONAMALLEE TALUK, THIRUVALLUR DISTRICT, THIRUMAZHISAI TOWN PANCHAYAT.
APPLICANT NAME-Mrs.P.ELAVARASI AND Mr.PALANIMURUGAN

Water Tank
Above Scientifically
closed

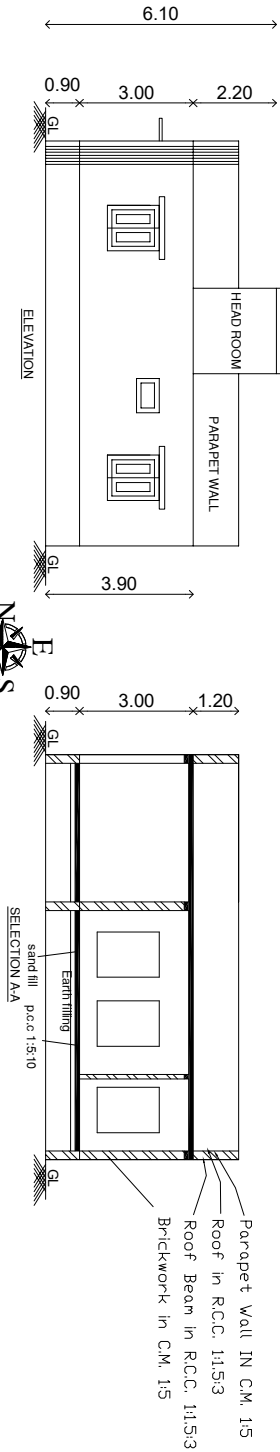

SPECIFICATION

1. P.C.C 1:4:8 USING 40MM HBG JELLY FOR FOUNDATION BED CONCRETE
2. P.C.C WORK 1:2:4 USING 20MM HBG STONE JELLY
3. BRICK WORK IN C.M 1:5 FOR FOUNDATION FOOTINGS & SUPERSTRUCTURE
4. 12MM TK CEMENT PLASTER IN C.M 1:4
5. ALL WOOD WORKS ARE IN SEASONED
6. LENGTH OF THE COMPOUND WALL-19.24 RM

SCHEDULE OF JOINERIES

MAIN DOOR	C/W PANELLED	D	33"x70"	(1.00x2.13)
DOOR	C/W PANELLED	D1	30"x70"	(0.91x2.13)
DOOR	C/W PANELLED	D2	26"x70"	(0.76x2.13)
WINDOW	C/W PANELLED	D	40"x46"	(1.22x1.38)
VENTILATOR	C/W PANELLED	V	26"x20"	(0.76x0.61)

AREA STATEMENT

PLOT AREA (as per document)	119.58	
PLOT AREA (as per PATTA)	119.00	
PLOT AREA (as per SITE)	119.00	
AREA STATEMENT	AREA FLOOR SQM	AREA NON FSI SQM
P.R.D. GROUND FLOOR AREA	70.85	70.85
HEAD ROOM AREA	9.85	9.85

70.85	9.85
%	

REGISTERED ENGINEER/LICENSED SURVEYOR