

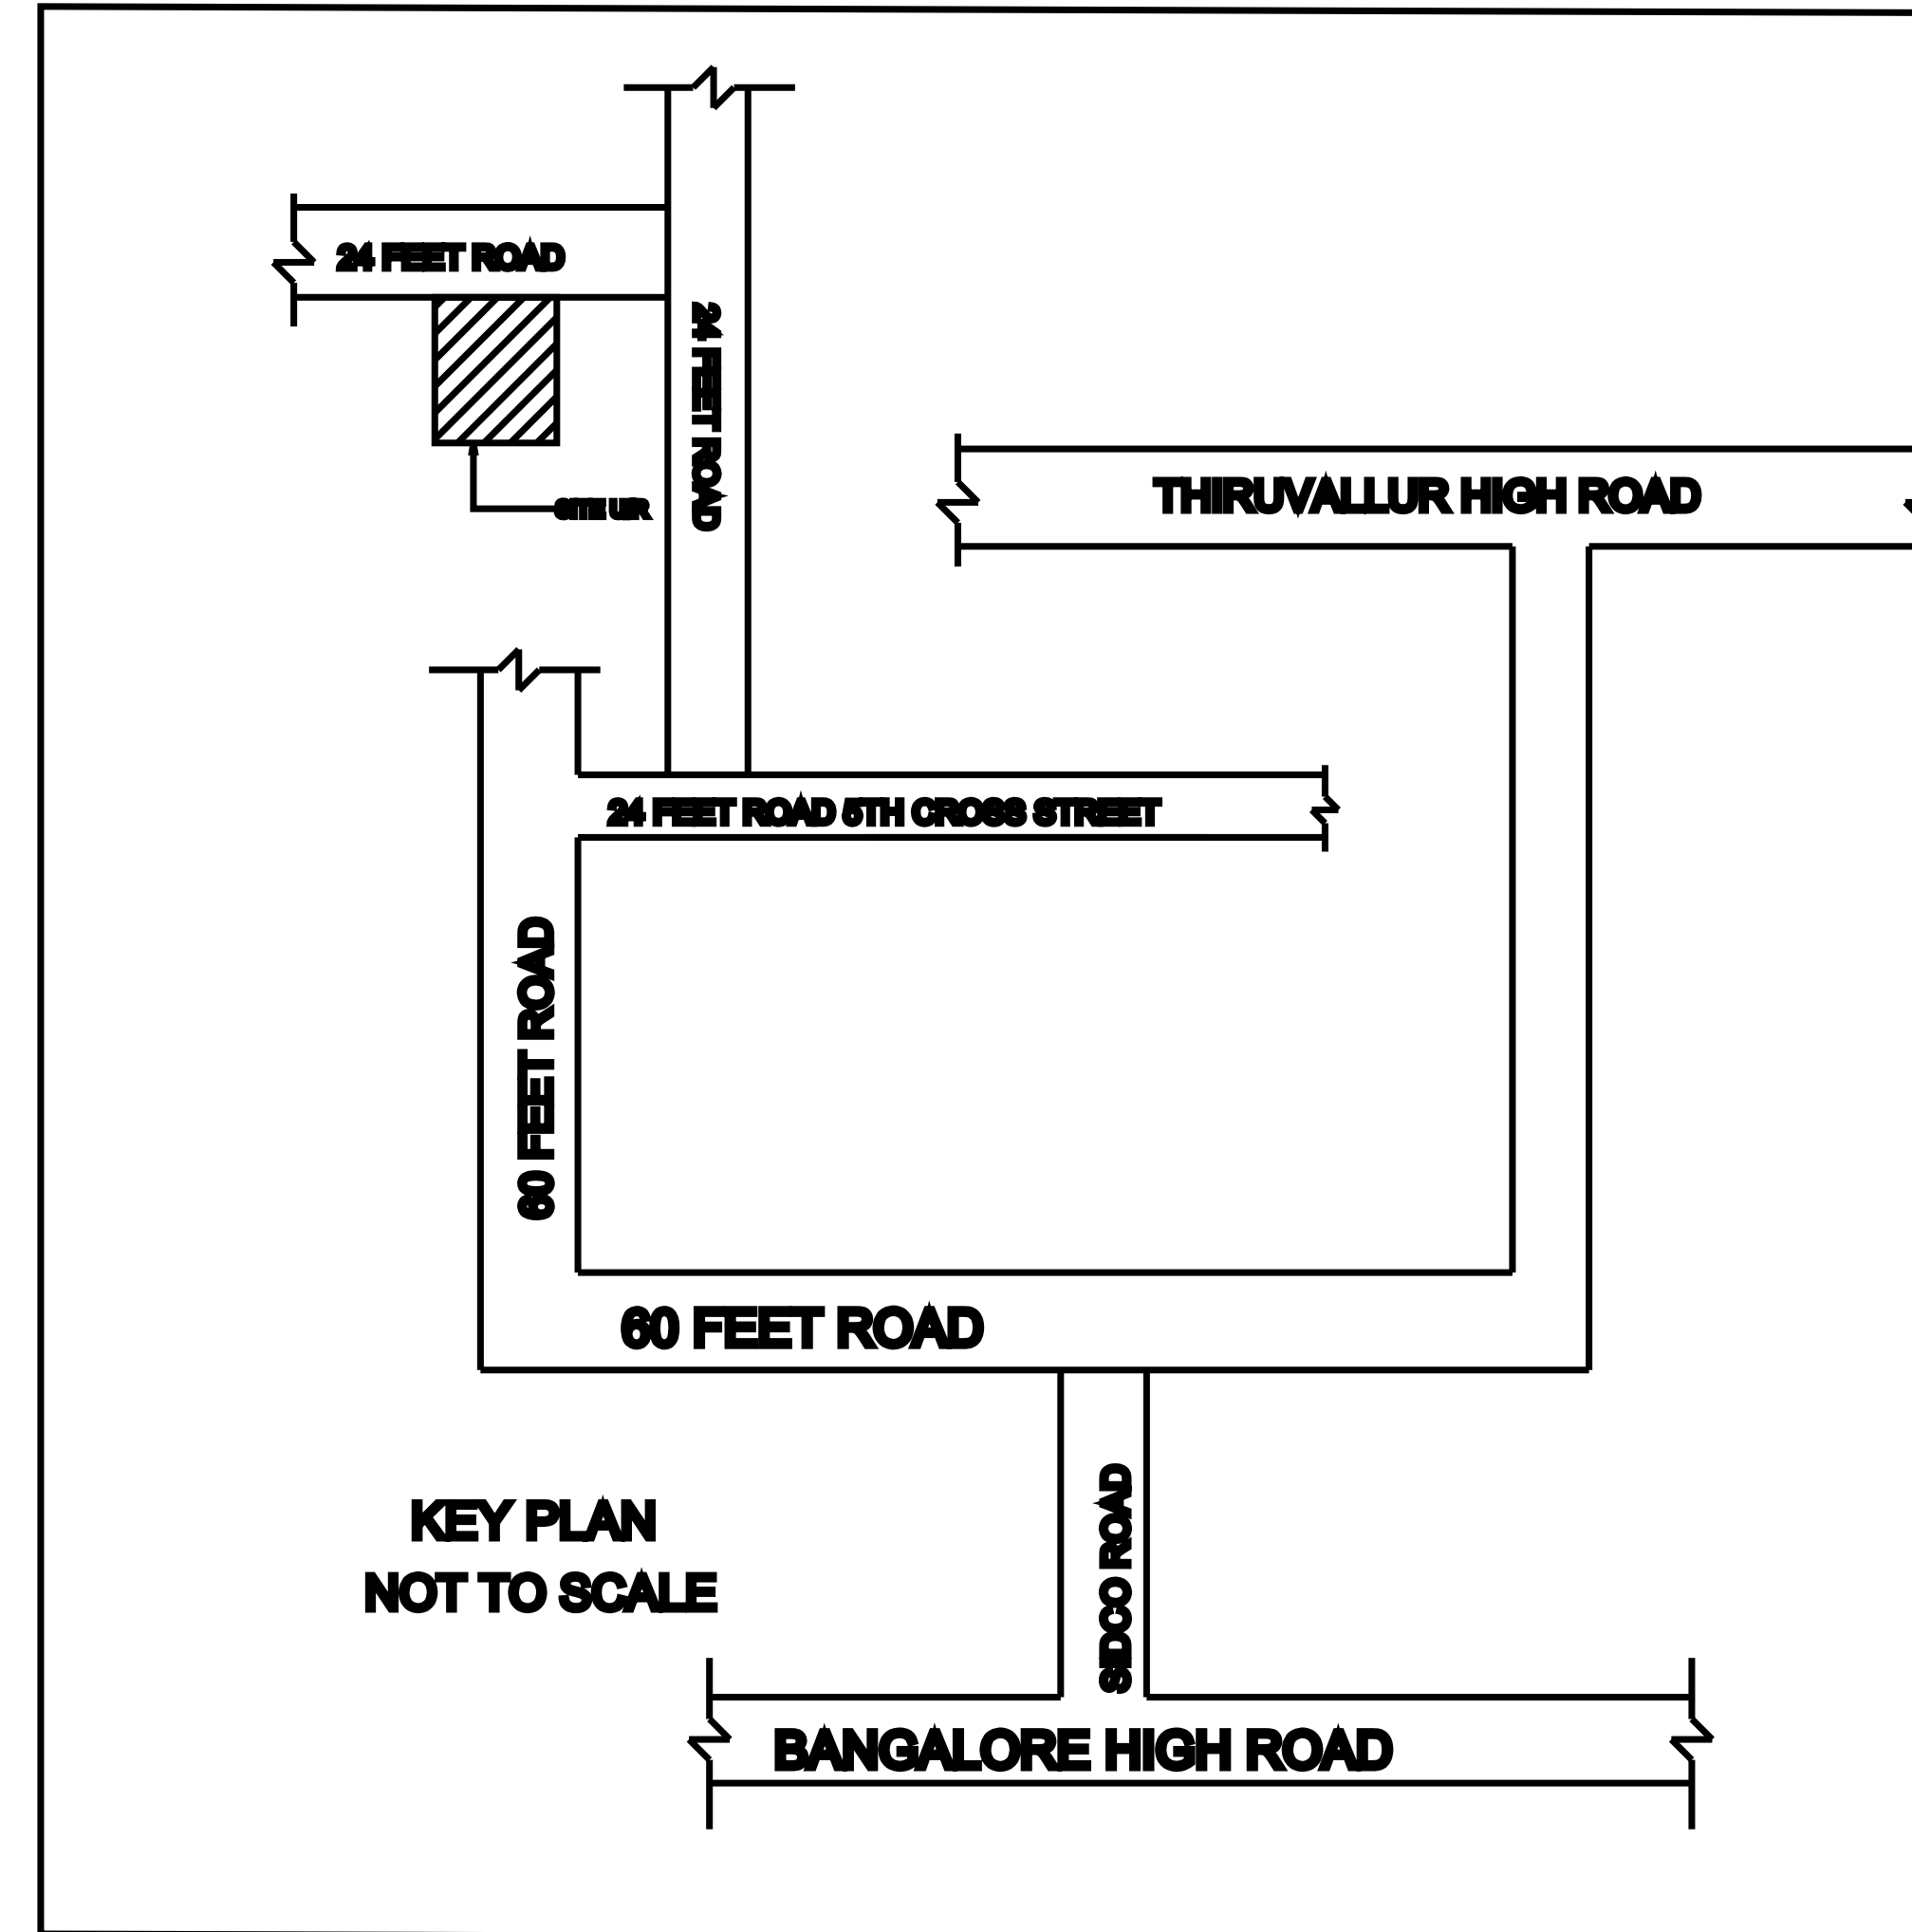
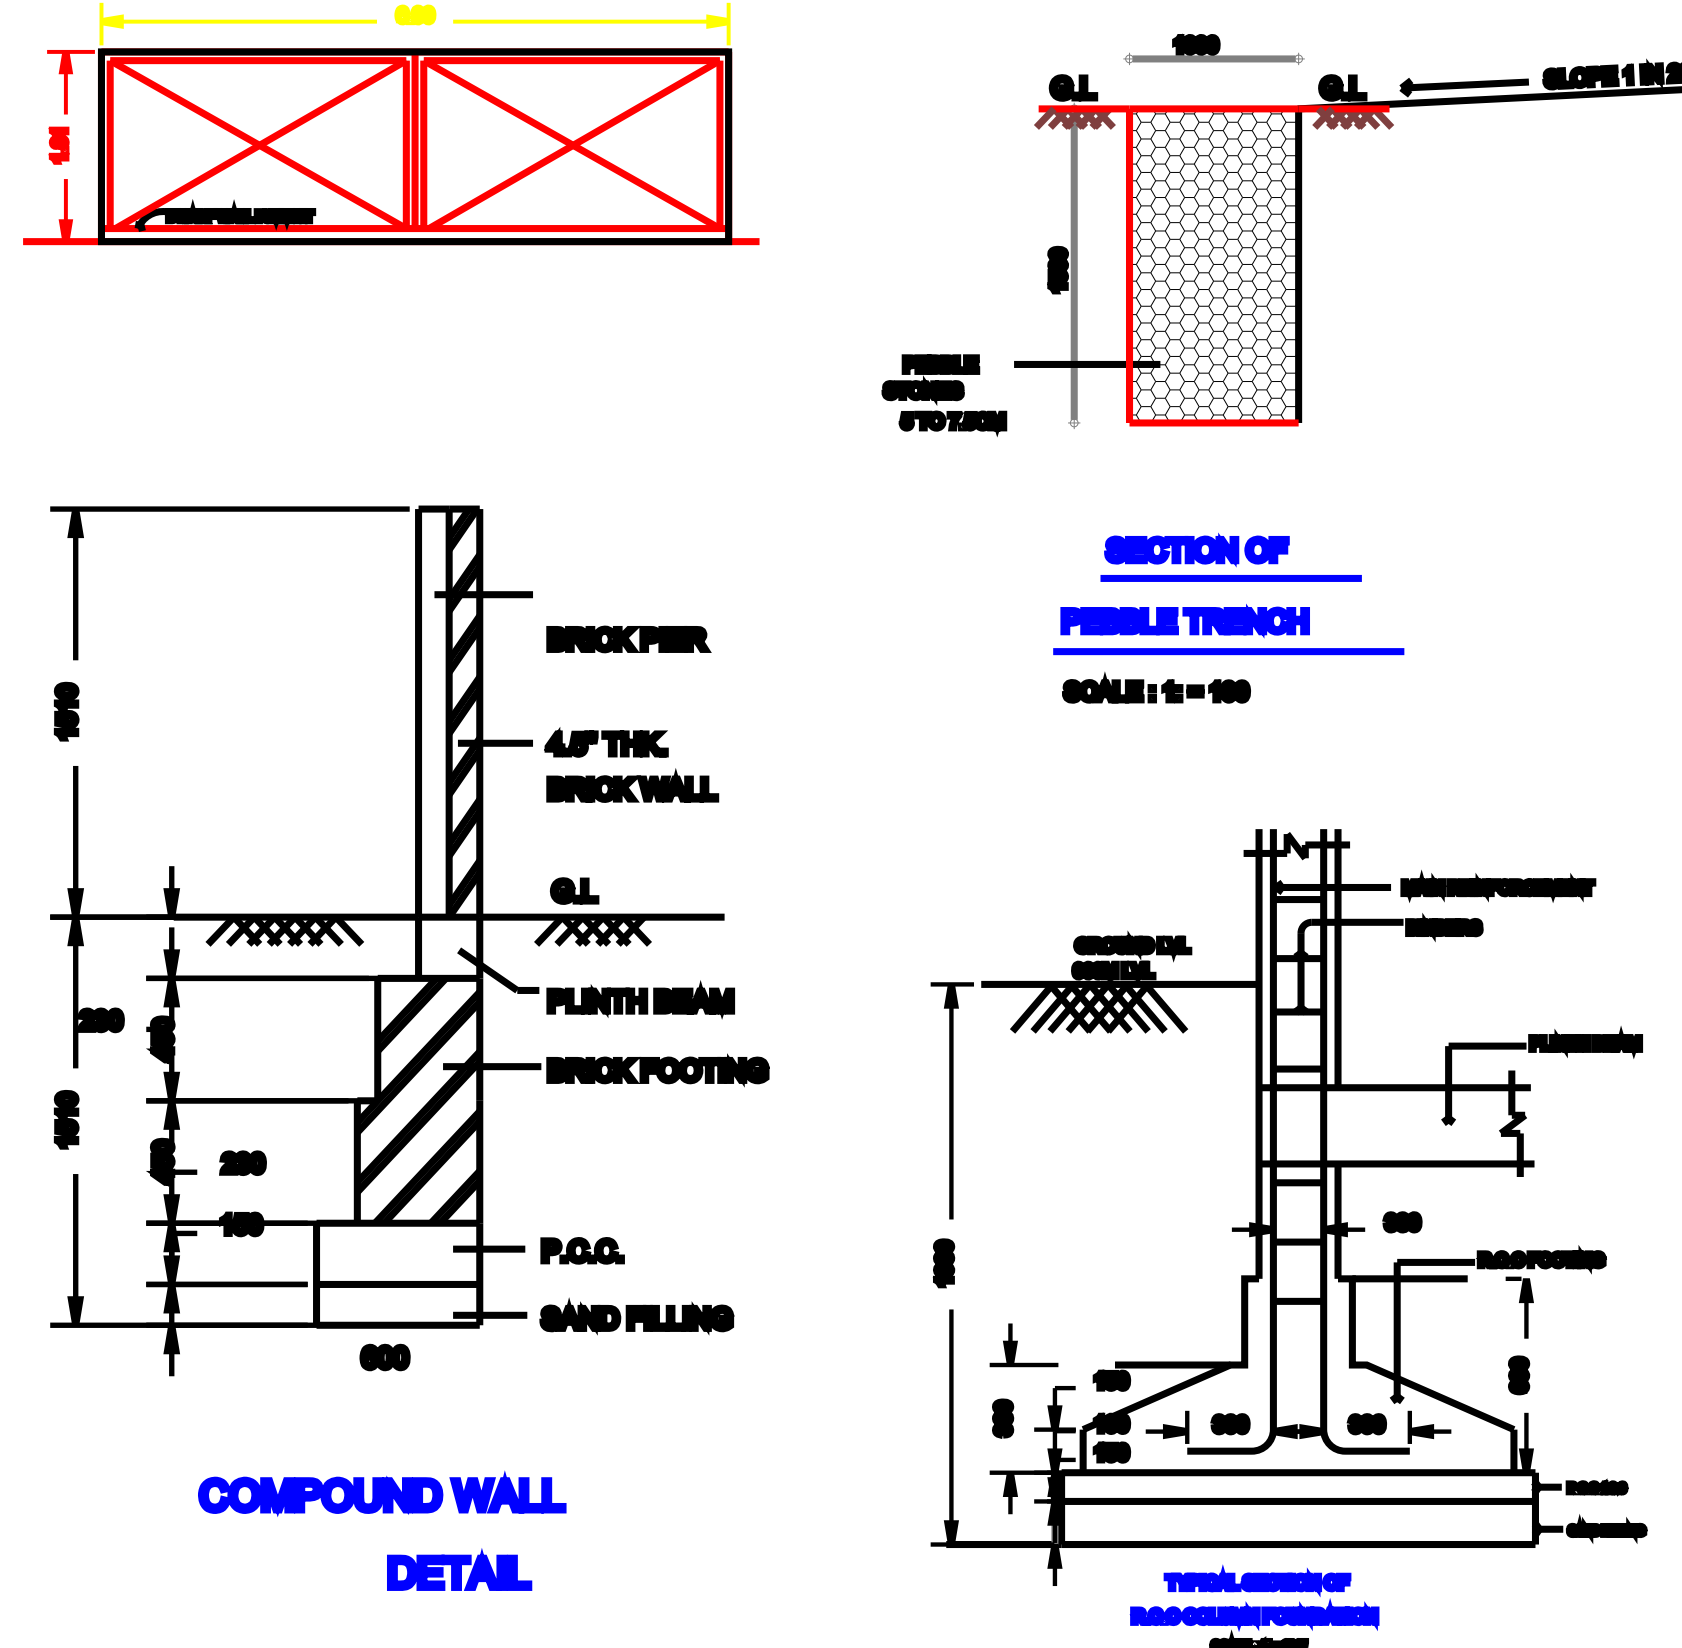
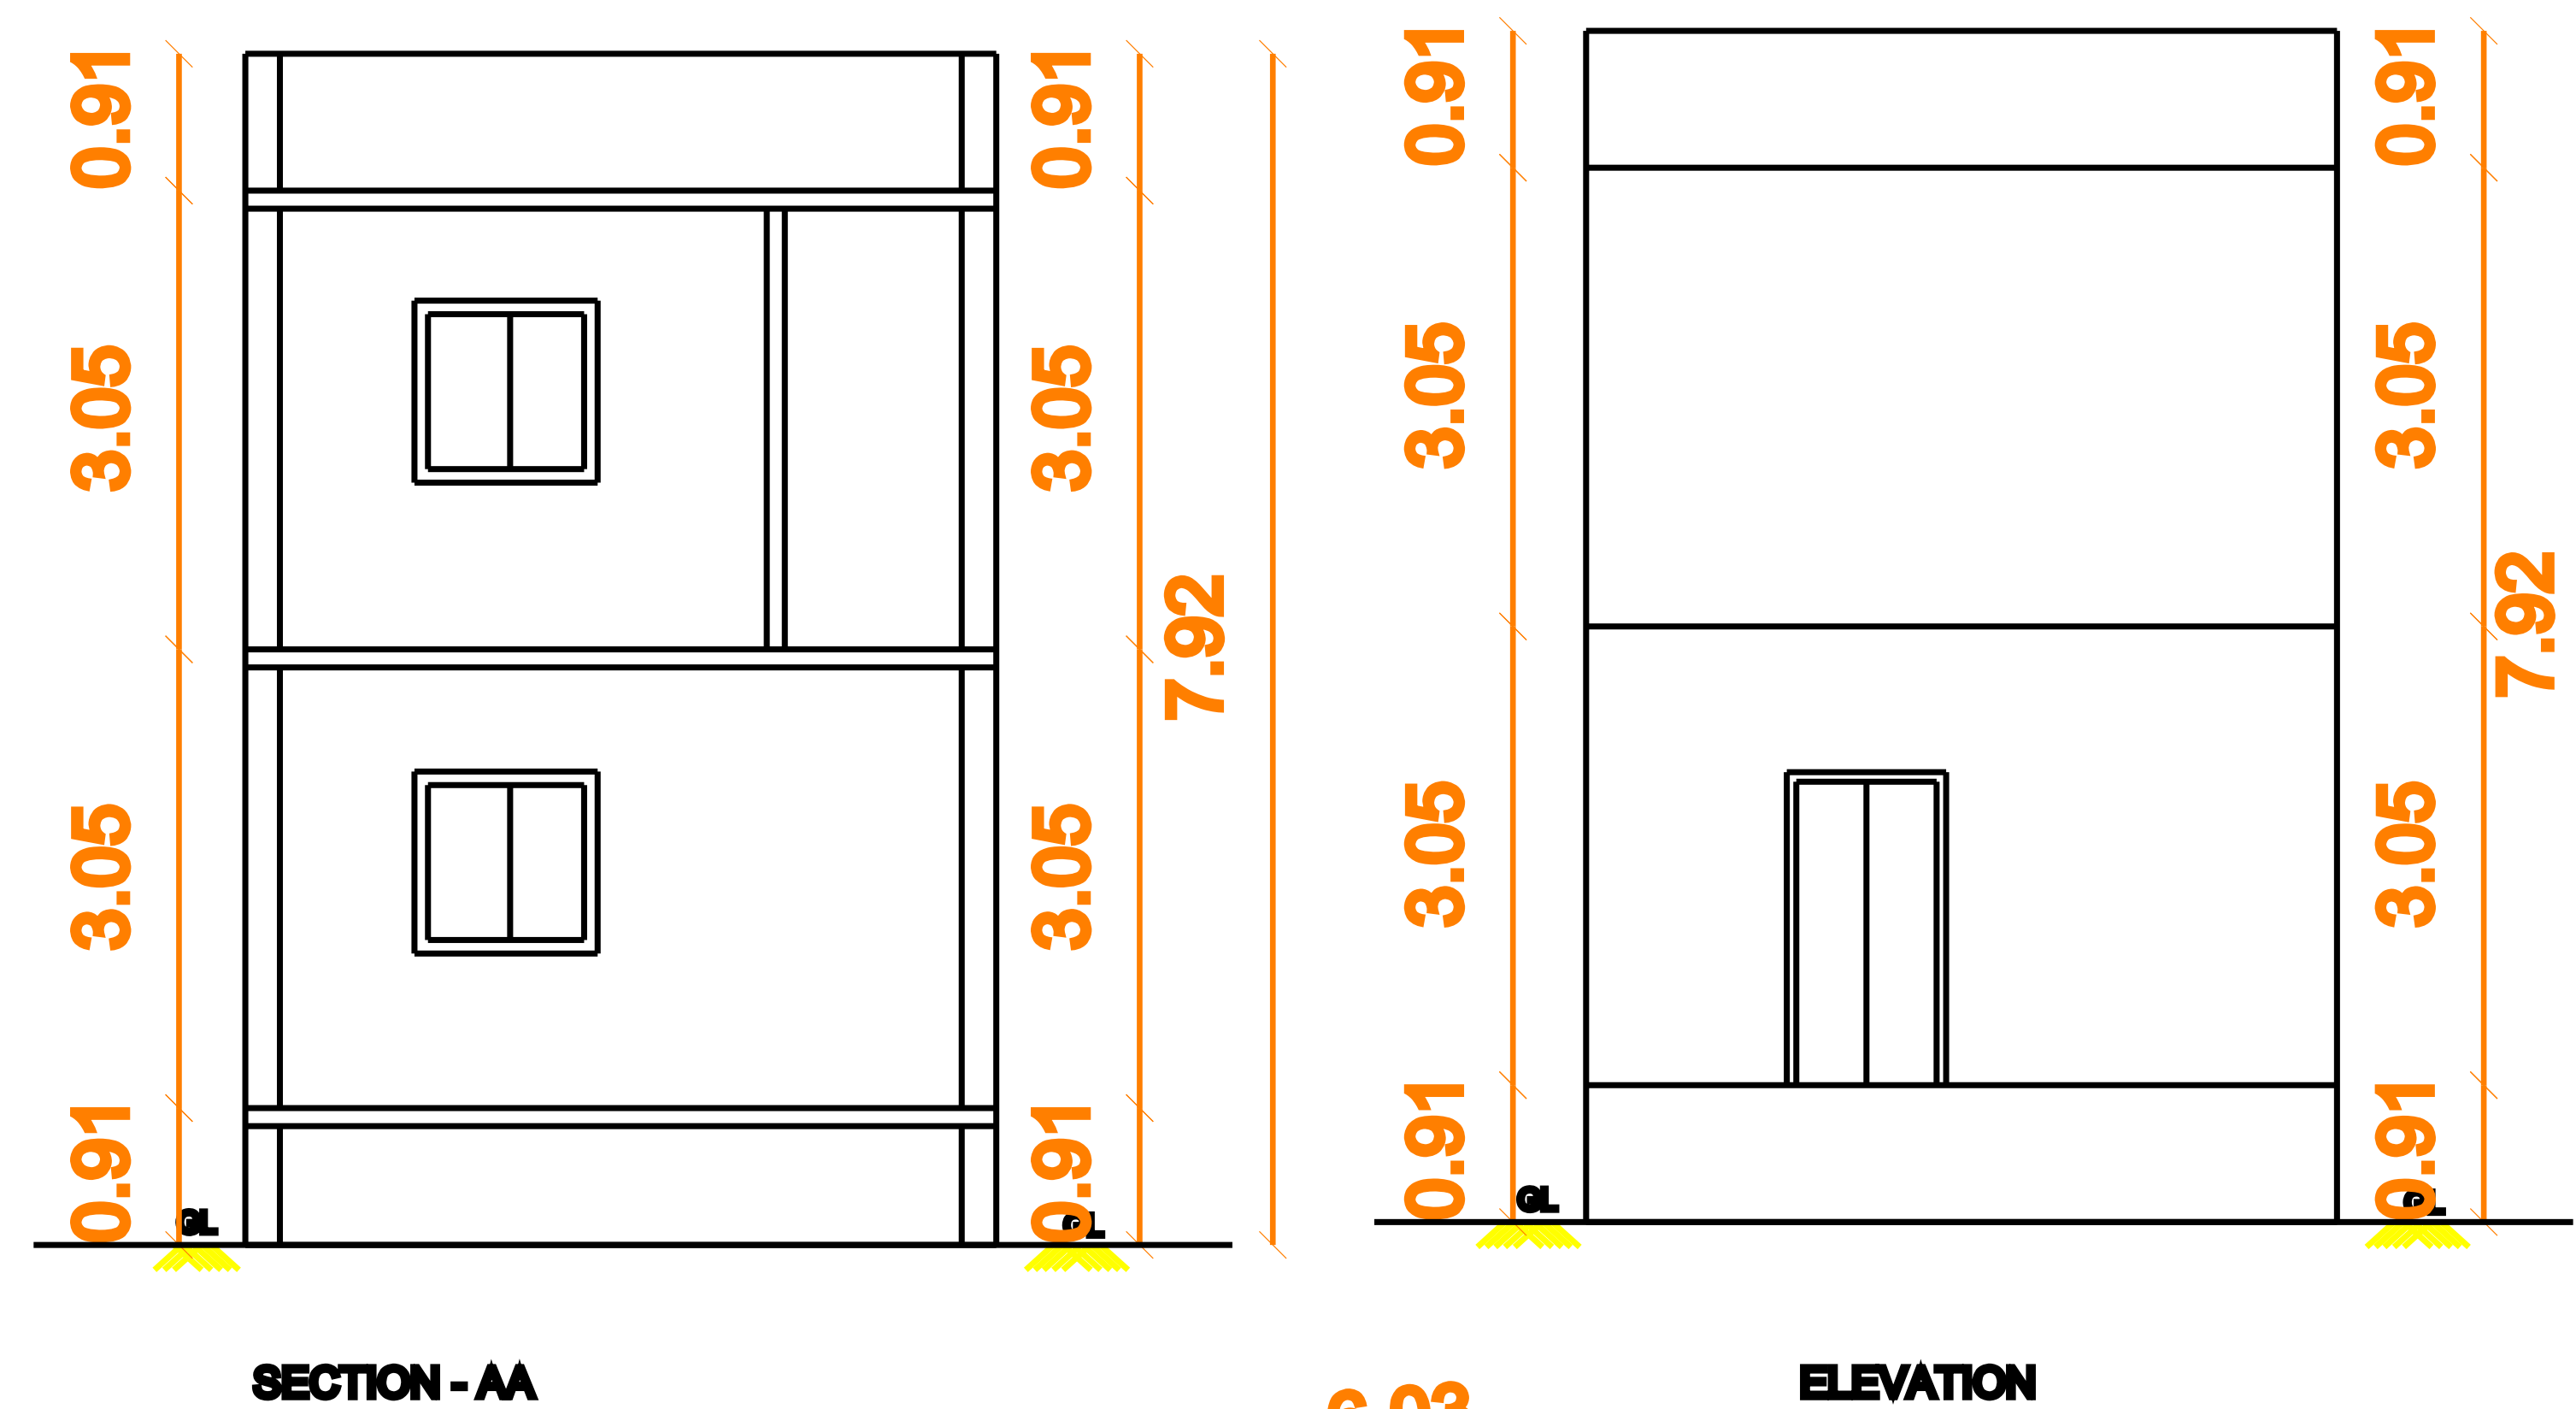


PLAN SHOWING THE PROPOSED CONSTRUCTION OF GROUND FLOOR AND FIRST FLOOR RESIDENTIAL BUILDING WITH ONE DEWELLING IN PLOT NO. 198, OLYMPIA - MYTHILA, S.NO. 78/4A2, PATTAN NO. 4832, (AS PER PATTAN S.NO. : 78/219), NEDUNCHERI (CHEMBARAMBAKKAM REVENUE VILLAGE), THIRUMAZHISAI TOWN PANCHAYAT, POONAMALLEE TALUK, THIRUVALLUR DISTRICT.

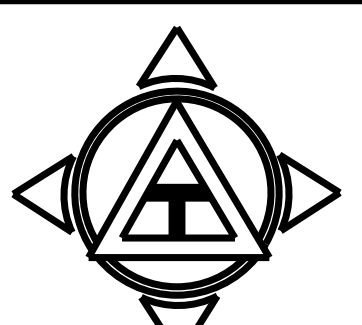

Schedule Of Joinery		
DOOR	3'6"x 7'0"	1.06 x 2.13
DOOR	3'0"x 7'0"	0.90 x 2.13
DOOR	2'6"x 7'0"	0.76 x 2.13
WINDOW	4'6"x 4'6"	1.37 x 1.37
VENTILATOR	2'0"x 1'6"	0.60 x 0.45
Area Statement	SQ.ft	SQ.M
Plot Area	648.00	60.00
Ground Floor	392.34	36.45
First Floor	392.34	36.45
Total Area	784.68	72.89
Plot Coverage	60.73%	
F.S.I	1.21	
NO.OF BIKE PARKING 2		
DIRECTION	 N	
Colour Index :-		
Proposed		
Existing		
Road		
Boundary		
OWNER'S SIGN		
CMDA APPROVED DETAILS		
P.P.D	38	
NO :	2016	
LO	2016	
VIDE LETTER NO :L 1 / 12888 / 2014		
DATE : 30 / 12 / 2016		
 Er.G.LAKSHMI PRIYA. BE(CIVIL) REGISTERED ENGINEER GRADE-III DTCP LICENSED SURVEYOR 485 / 2023 TARUN PLANNERS NO.11, KALASTHRI MOORTHY AVENUE THIRUMAZHISAI, CHENNAI - 124.		

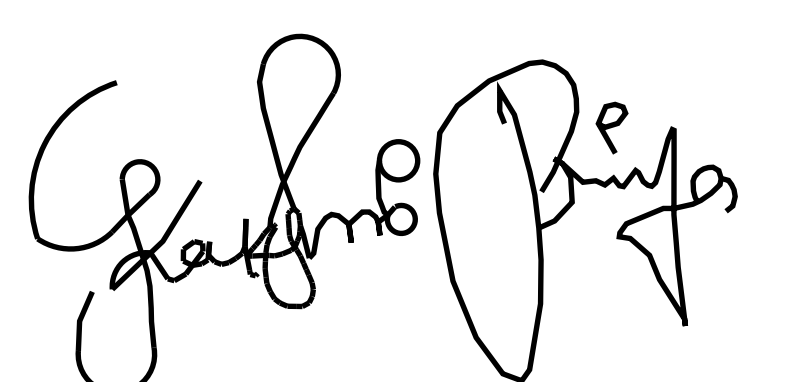