
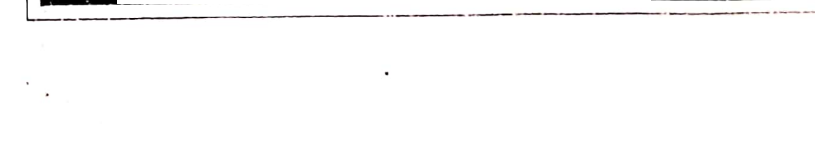
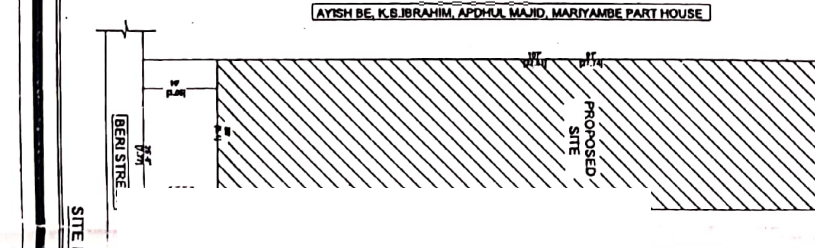
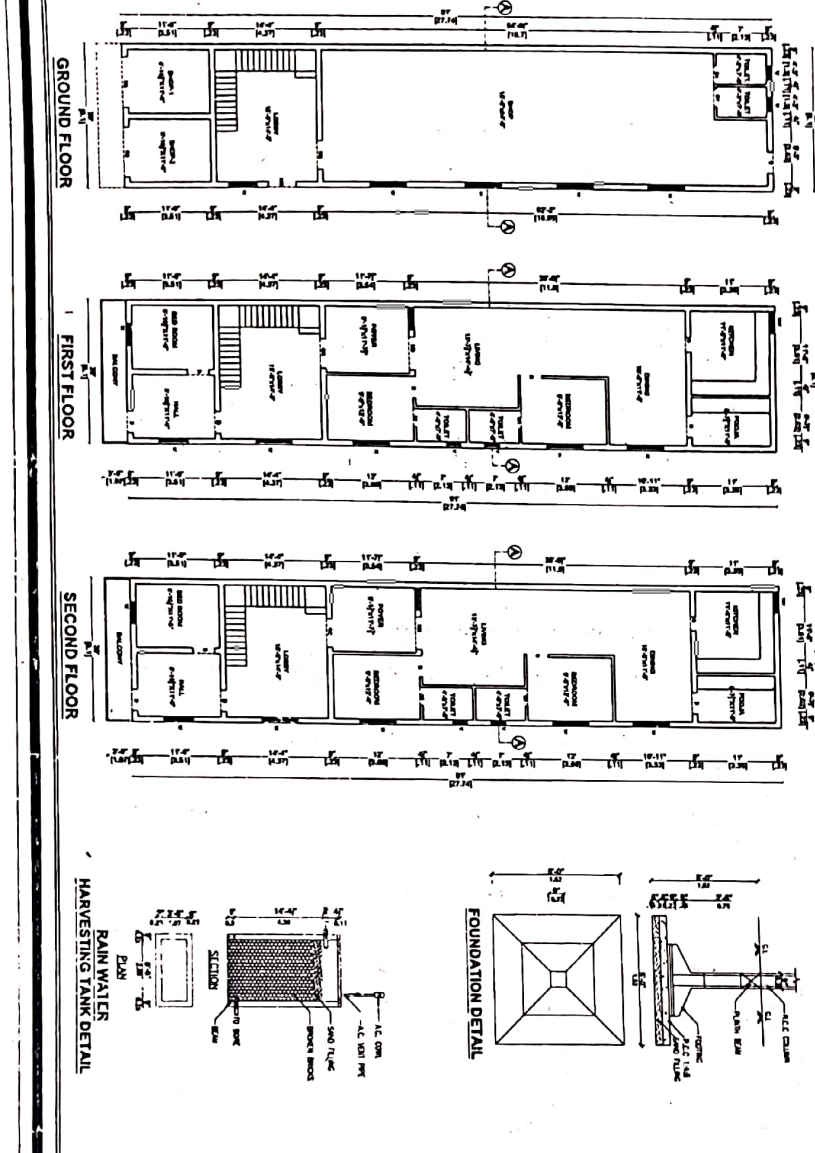
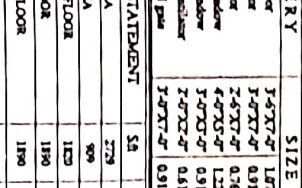
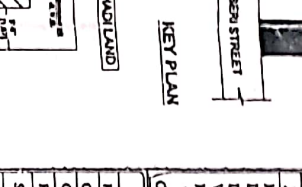
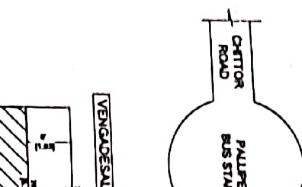
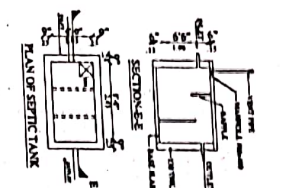
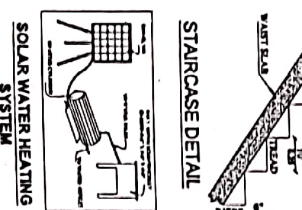
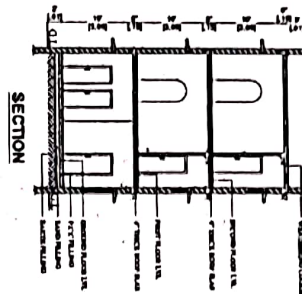


PLAN SHOWING THE PROPOSED CONSTRUCTION OF A GROUND FLOOR R.C.C COMMERCIAL BUILDING, FIRST FLOOR AND SECOND FLOOR R.C.C TERRACED ROOF RESIDENCAL BUILDING IN
 VILLAGE NATIAM SURVEY NO : 1861, BERNI STREET, PALUPATTI TOWN PANCHAYAT & PALUPET TALUK, THIRUVALLUR DISTRICT.
 NAME OF THE OWNER : M. CHUKKALA VENKATESH, SO.M.PANDARAVATHI CHETTI CHUKKALA

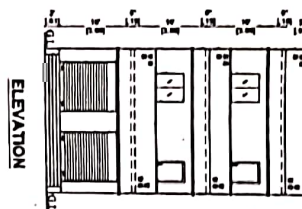

AYISH BE. K.B.IBRAHIM, APDHA MAJID, MARIYAMBE PART HOUSE

PROPOSED SITE

VENGODESALU MAANDHADI LAND

CHATTOR ROAD

PALUPET BUS STAND

BERNI STREET

PROPOSED SITE

BERNI STREET

BERNI STREET

SPECIFICATIONS	
• R.C.C. CONSTRUCTION IN CM 13 OVER 6" THICK	
• ALL WALLS AND FLOORS IN CM 13 OVER 6" THICK	
• ROOFING WITH BITUMEN POLYMER IN CM 13 OVER 6" THICK & R.C.C. TIE BEAM 12" X 12"	
• TILES FLOORING OVER 6" THICK R.C.C. 12" X 12"	
• 6" THICK SAND FILLING	
• 6" THICK BRICK WALL IN CM 13	
• R.C.C. ROOF SLAB 12" X 12" OVER 6" THICK	
ALL DIMENSIONS ARE IN FEET & INCHES	

SCHEDULE OF JOINERY	
JOINERY	SIZE
MD Door	3'-6" X 7'-0"
D1 Door	3'-0" X 7'-0"
W Window	4'-0" X 3'-0"
V Ventilator	3'-0" X 2'-0"
GC Galv plate	1'-0" X 7'-0"

AREA STATEMENT	
FLAT AREA	58
OPEN AREA	279
GROUND FLOOR	909
FIRST FLOOR	1120
SECOND FLOOR	1180
TOTAL BUILDUP	3209
FLAT COVERAGE	66.7%

PROPOSED	
ROAD	12" X 12"
BOUNDARY	12" X 12"
SCALE	1" = 10' OR 1:100 DWG-155, MAR 24
DRAWN BY T.M. BUILDERS	

