
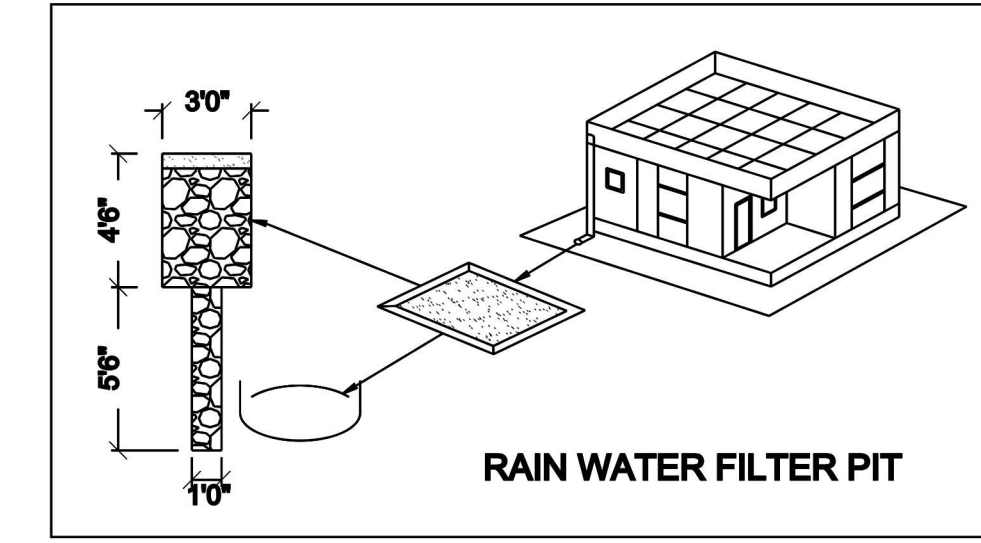
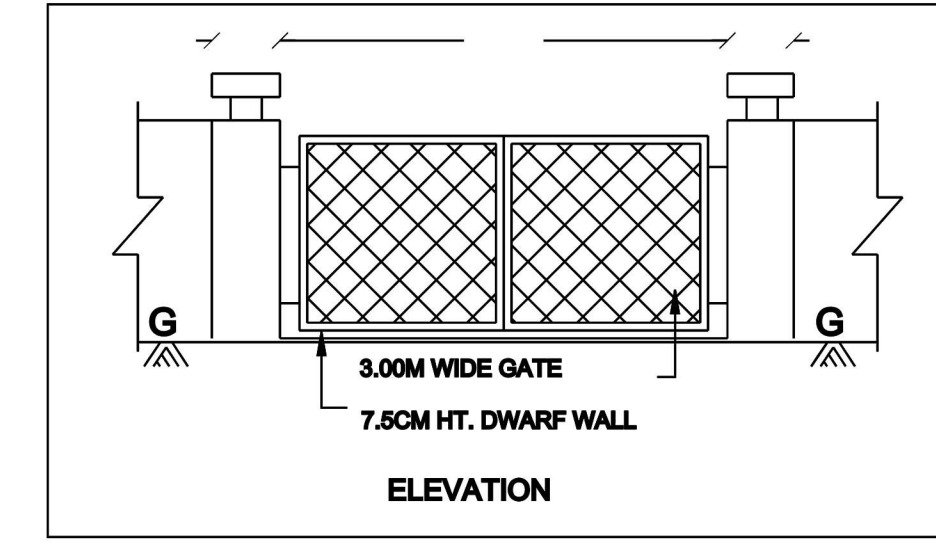
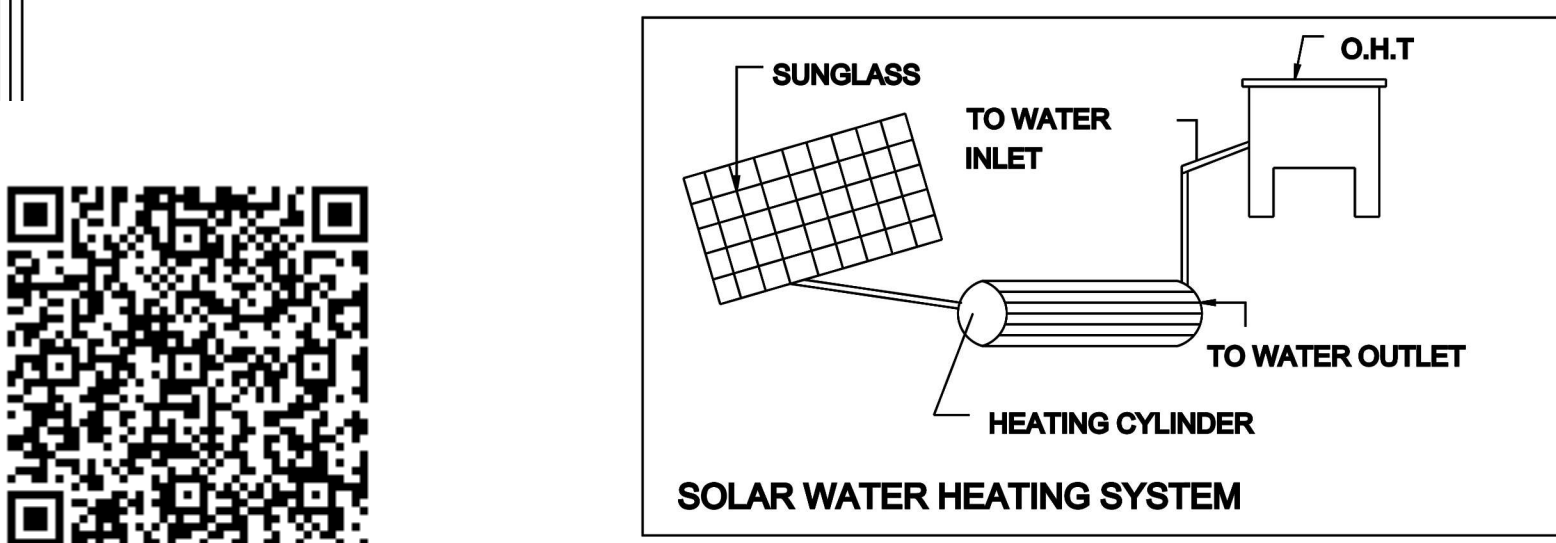
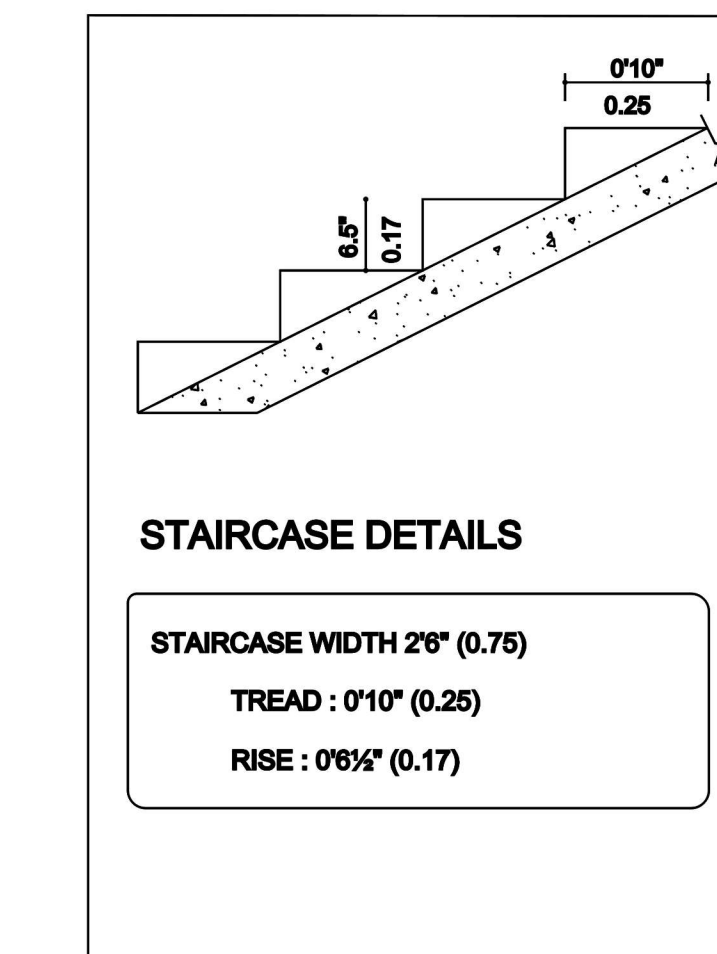
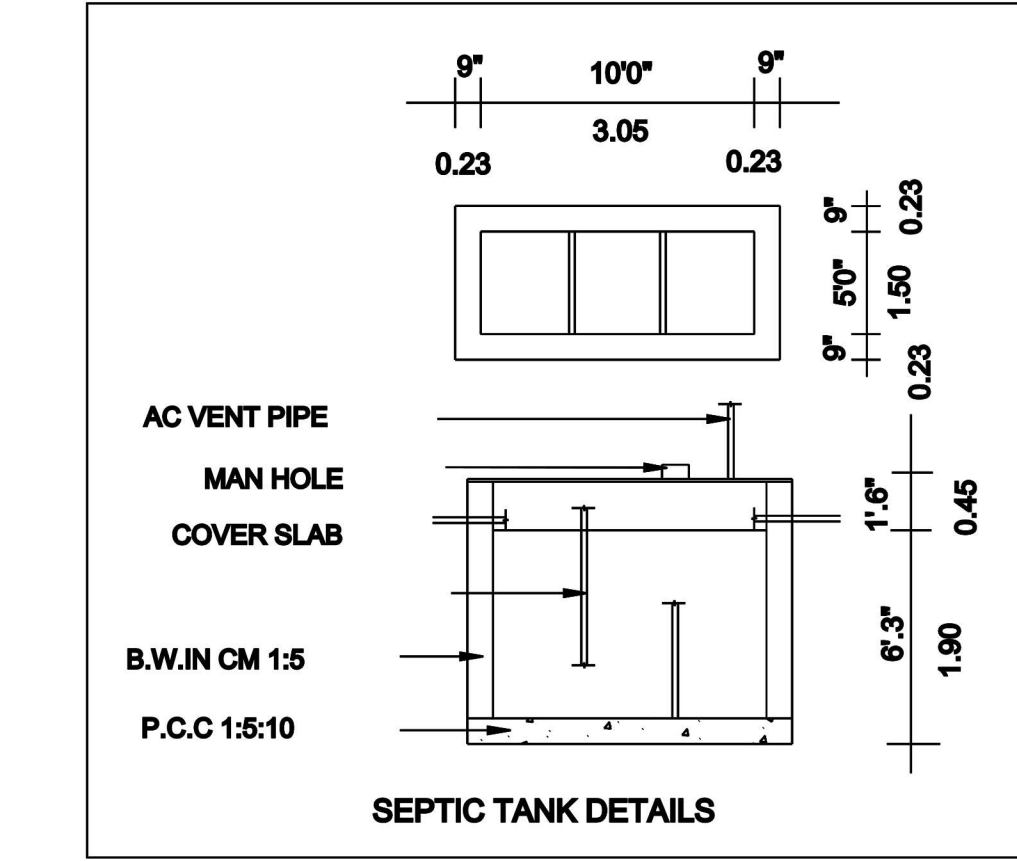
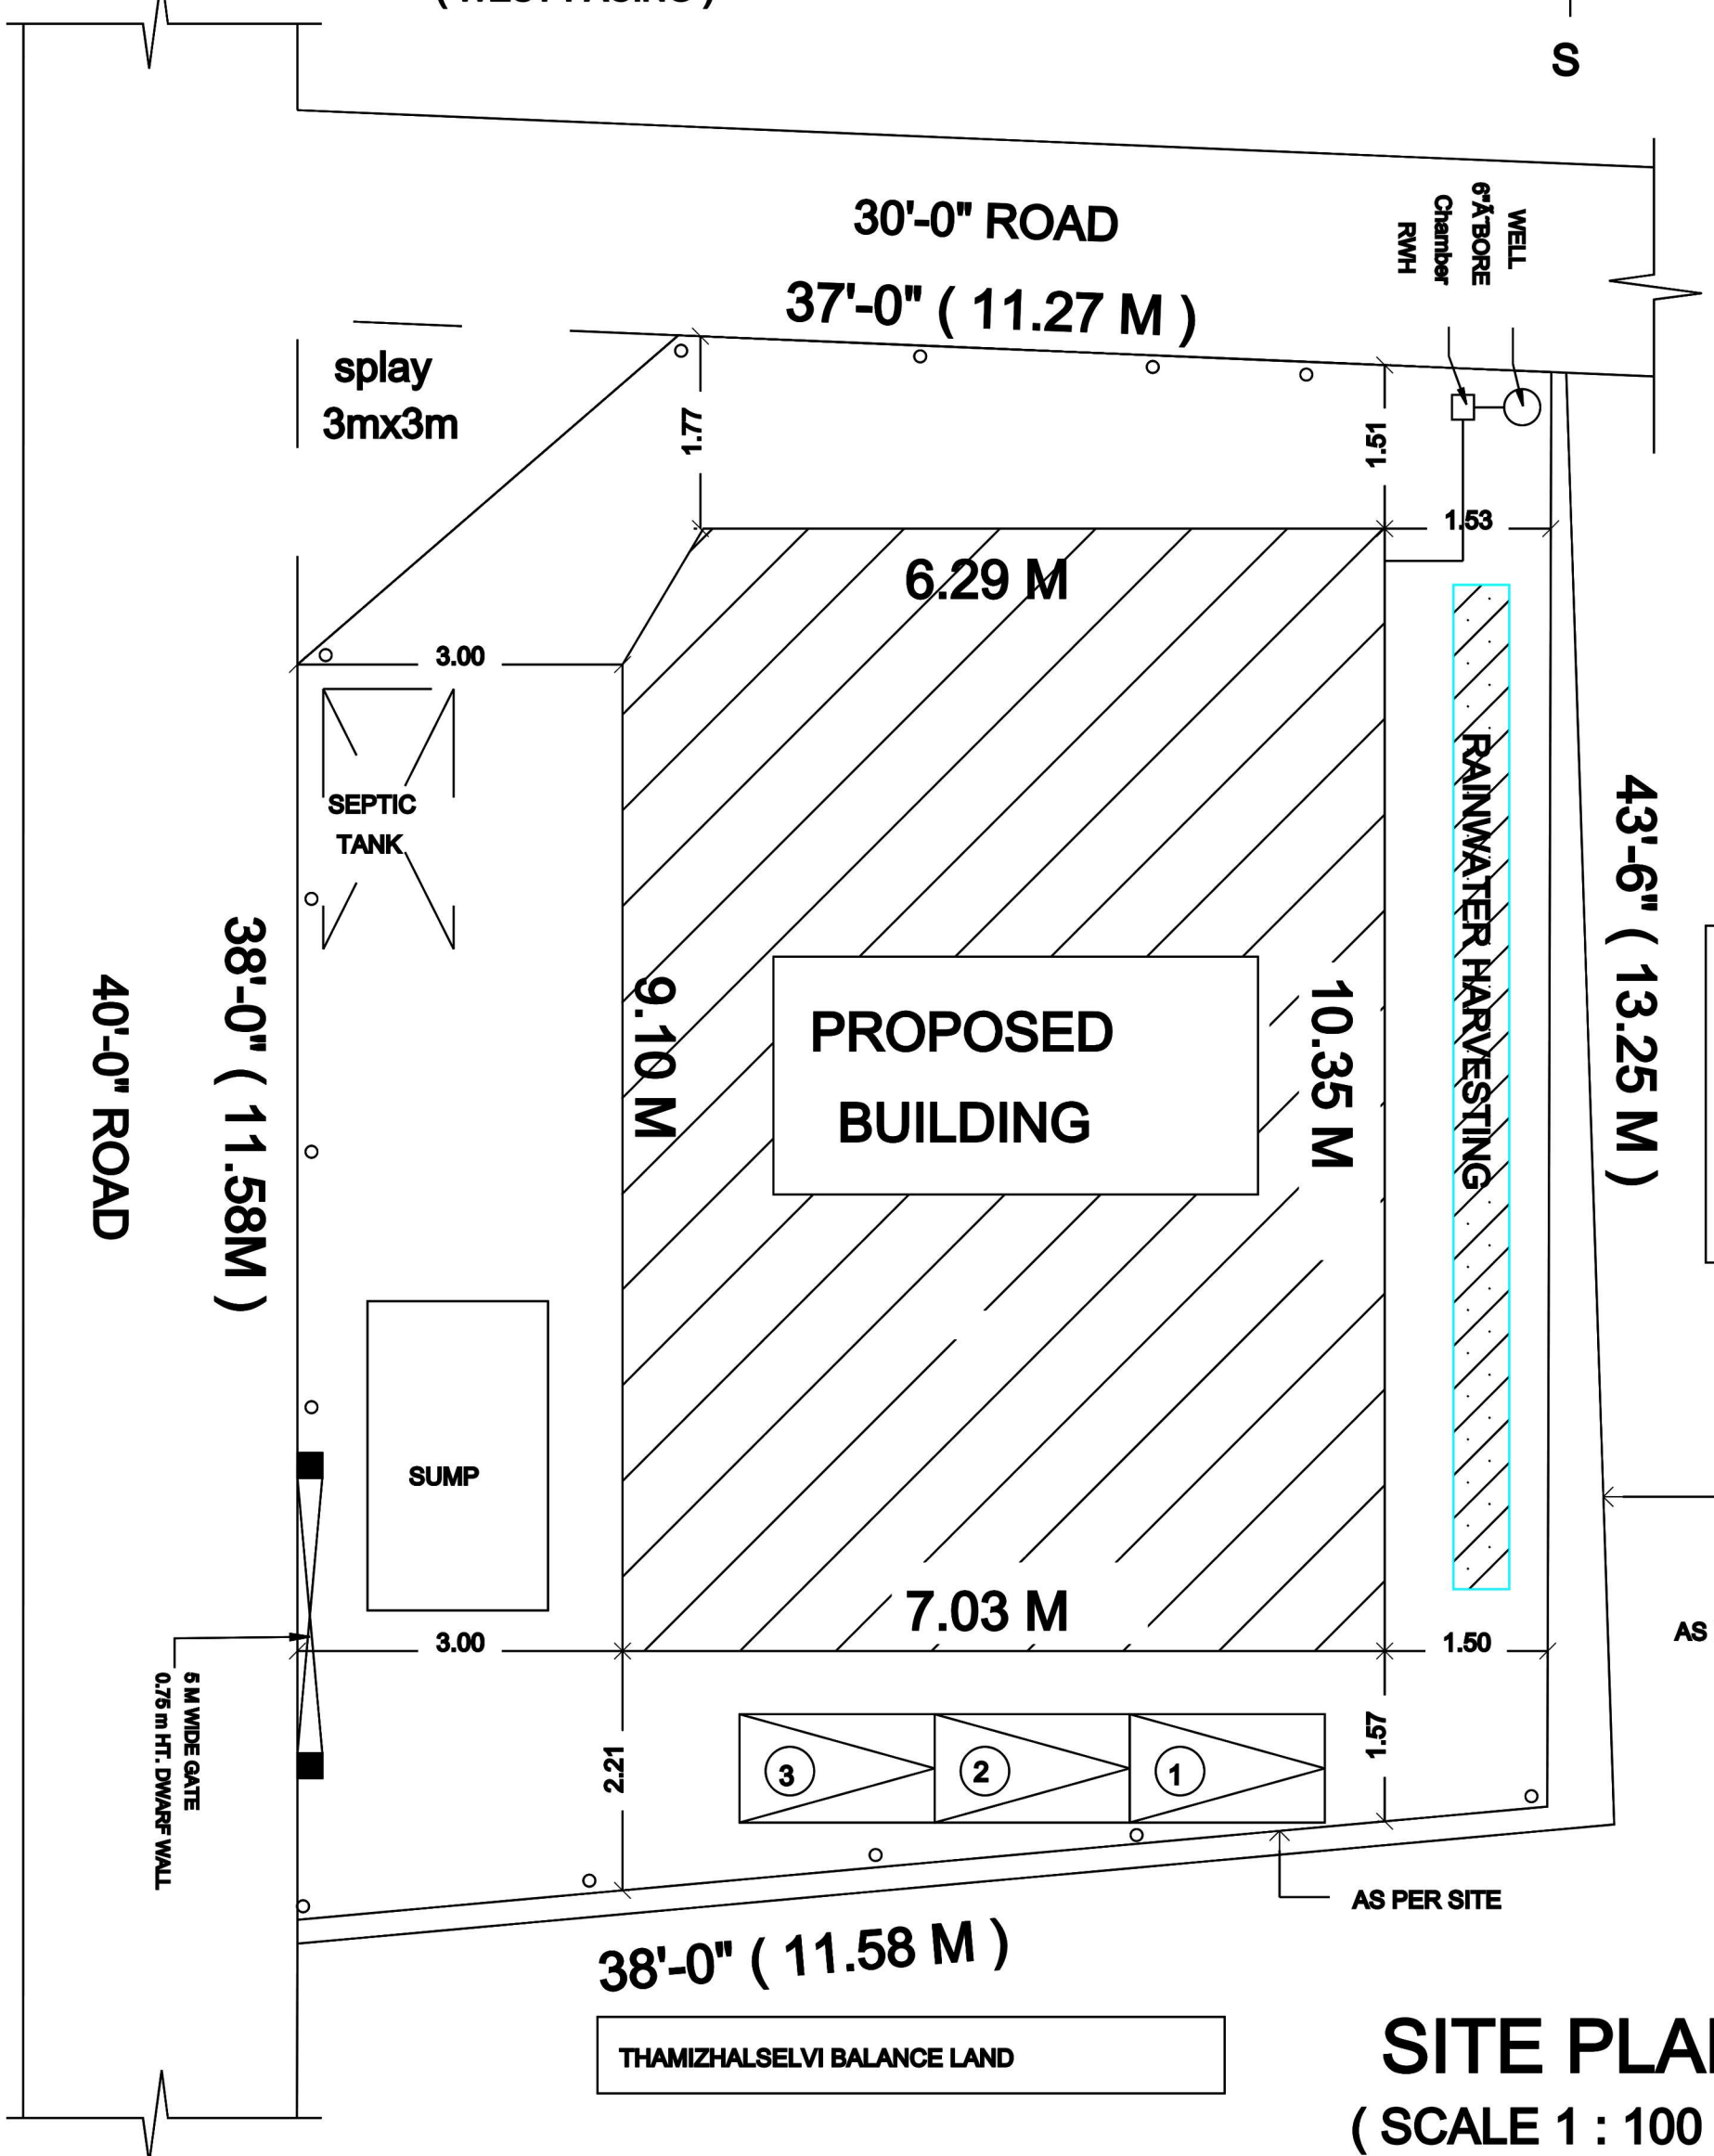
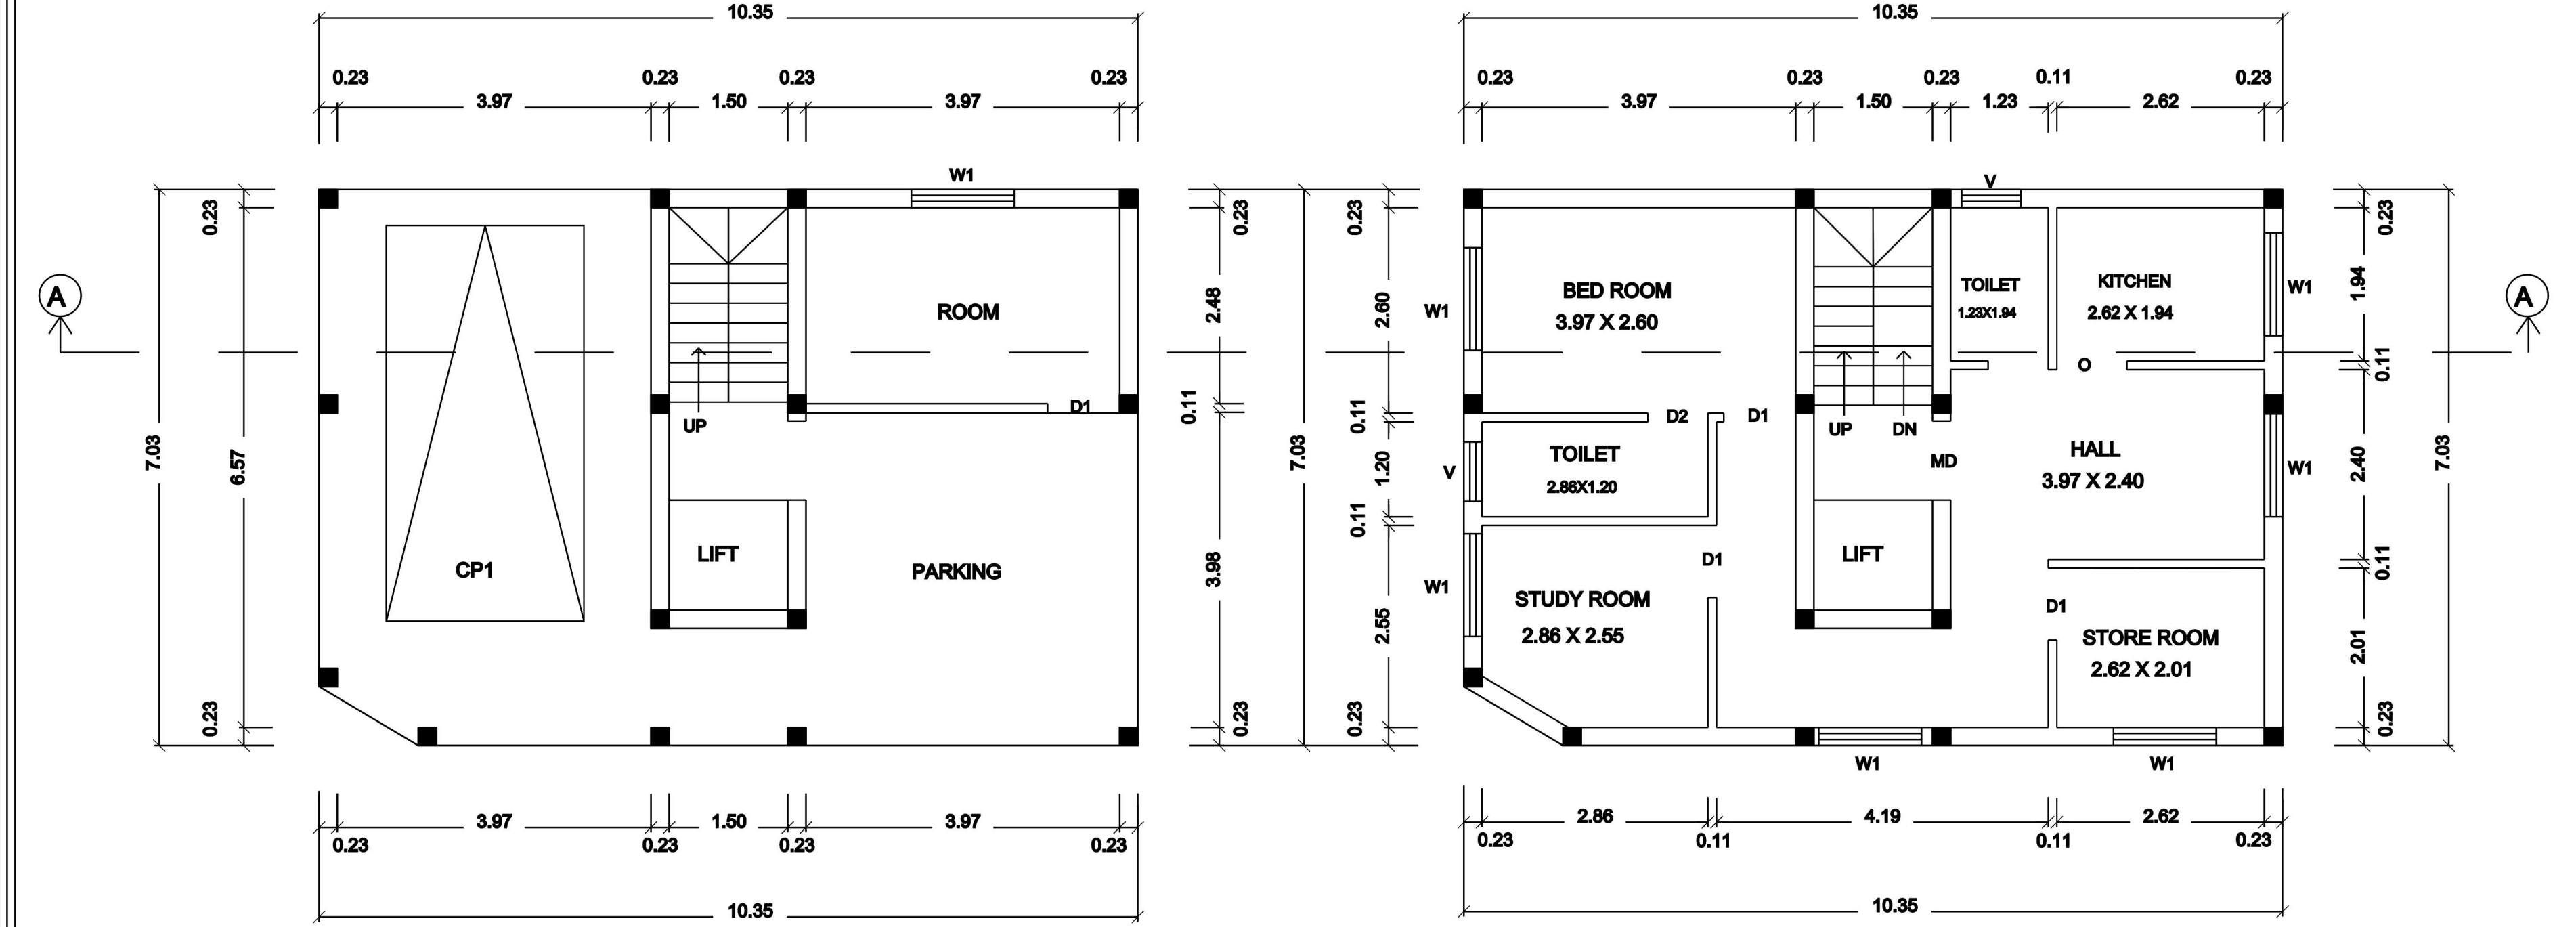
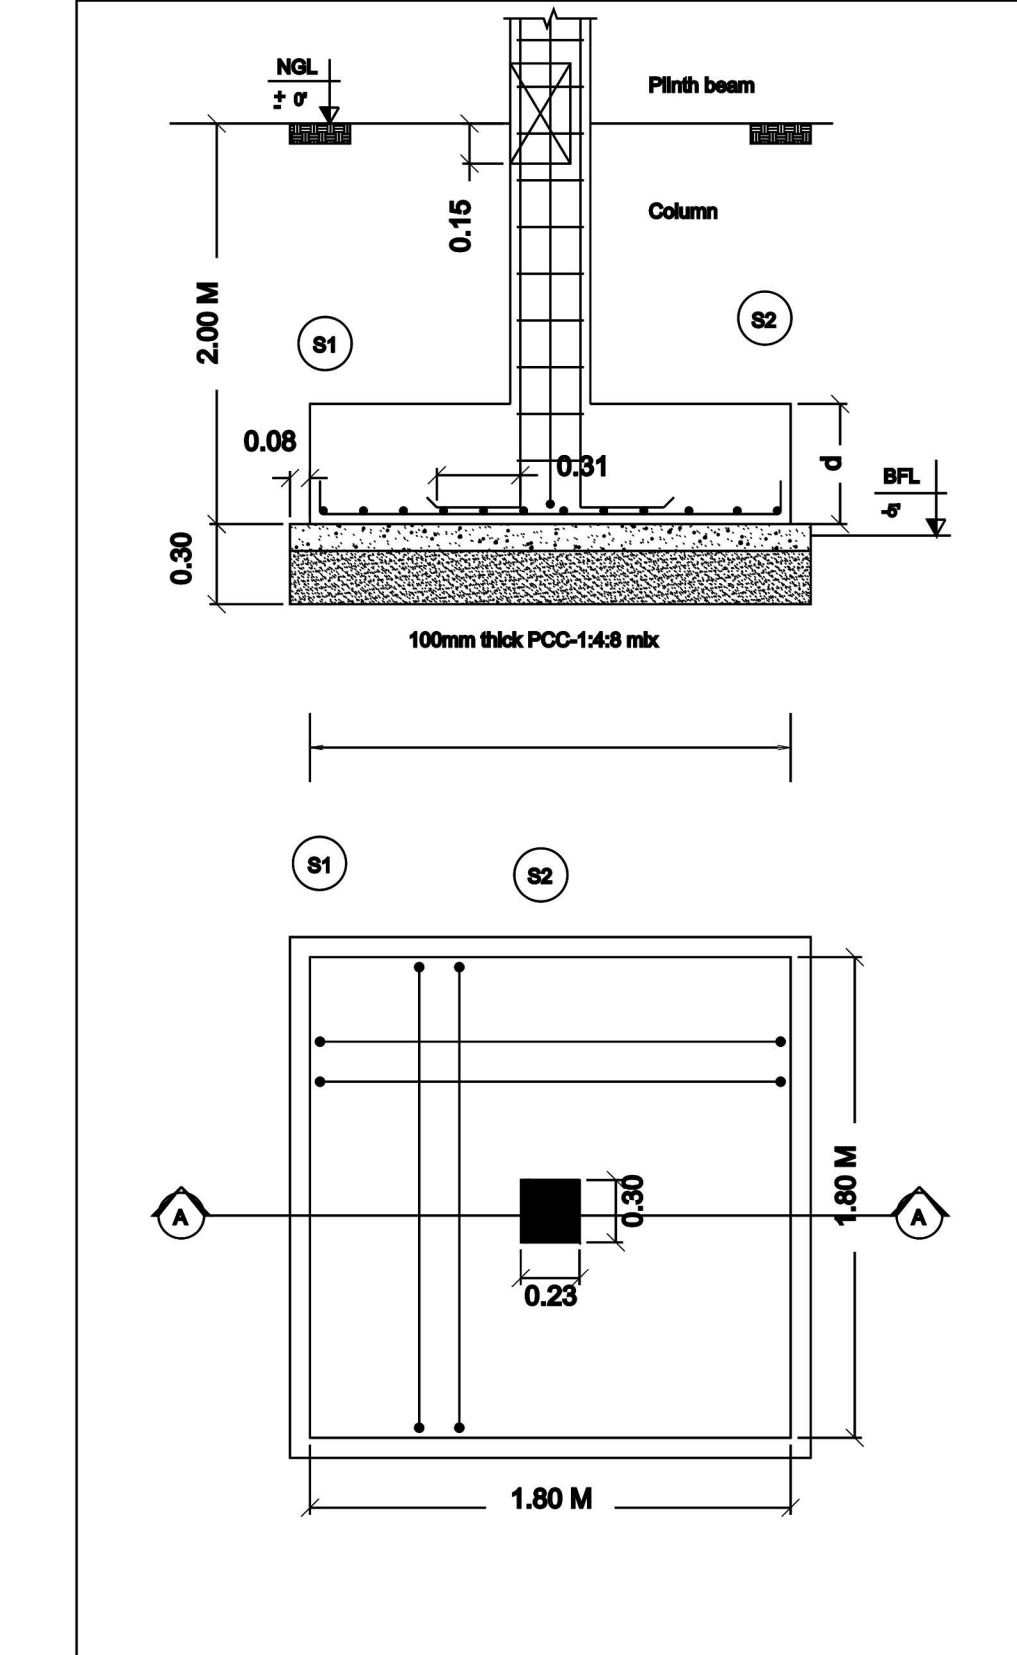
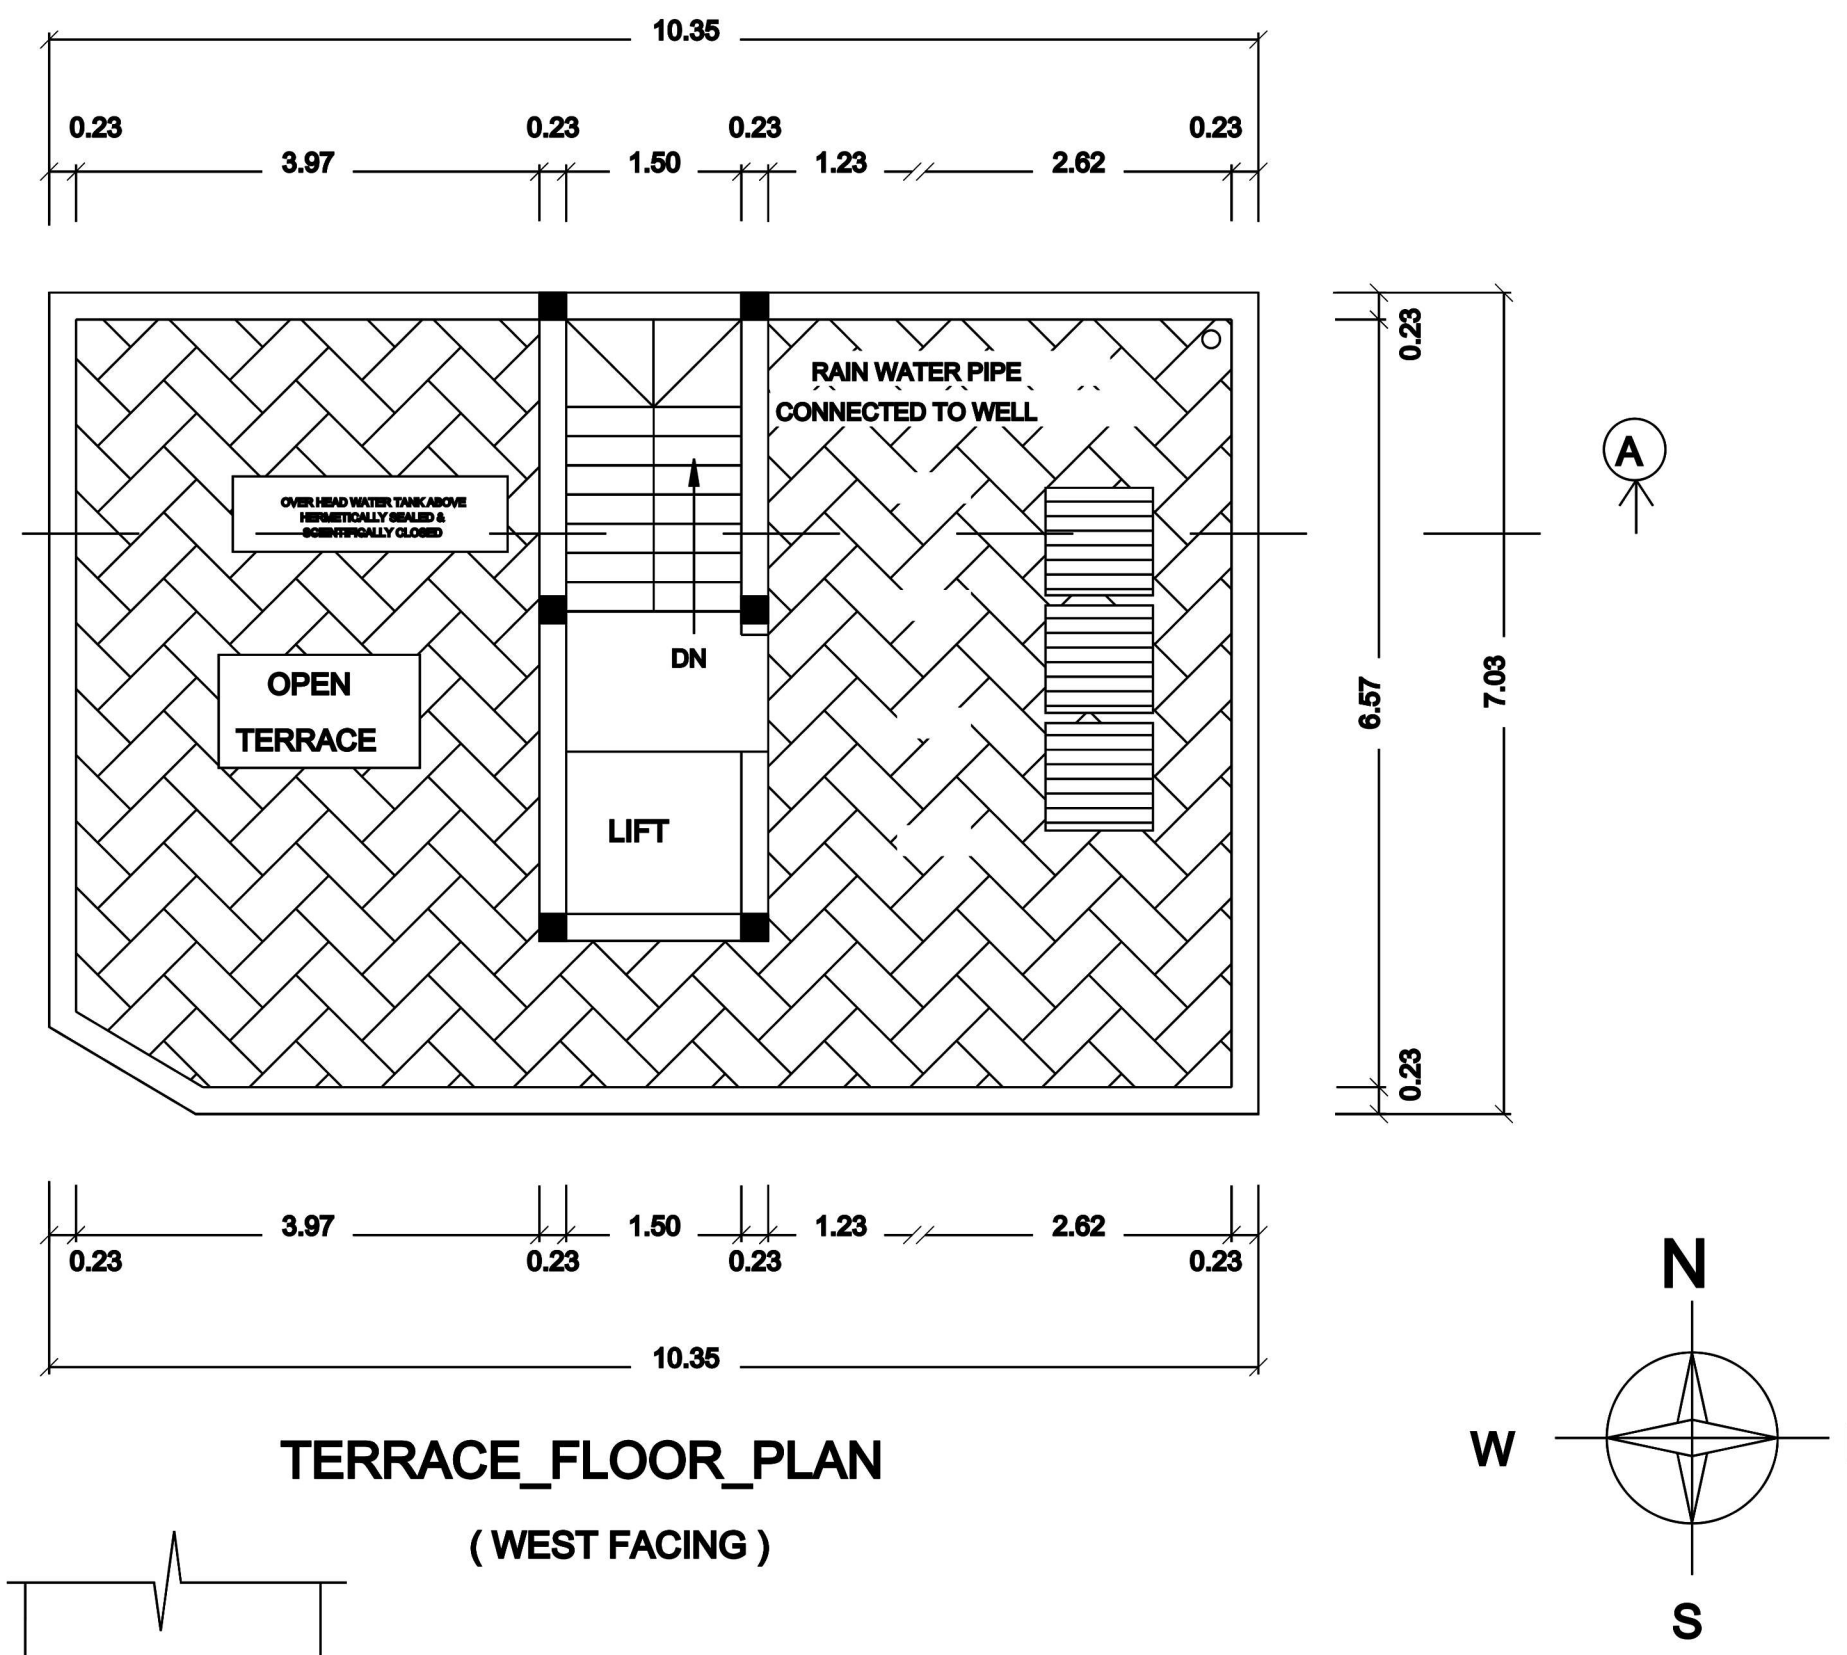
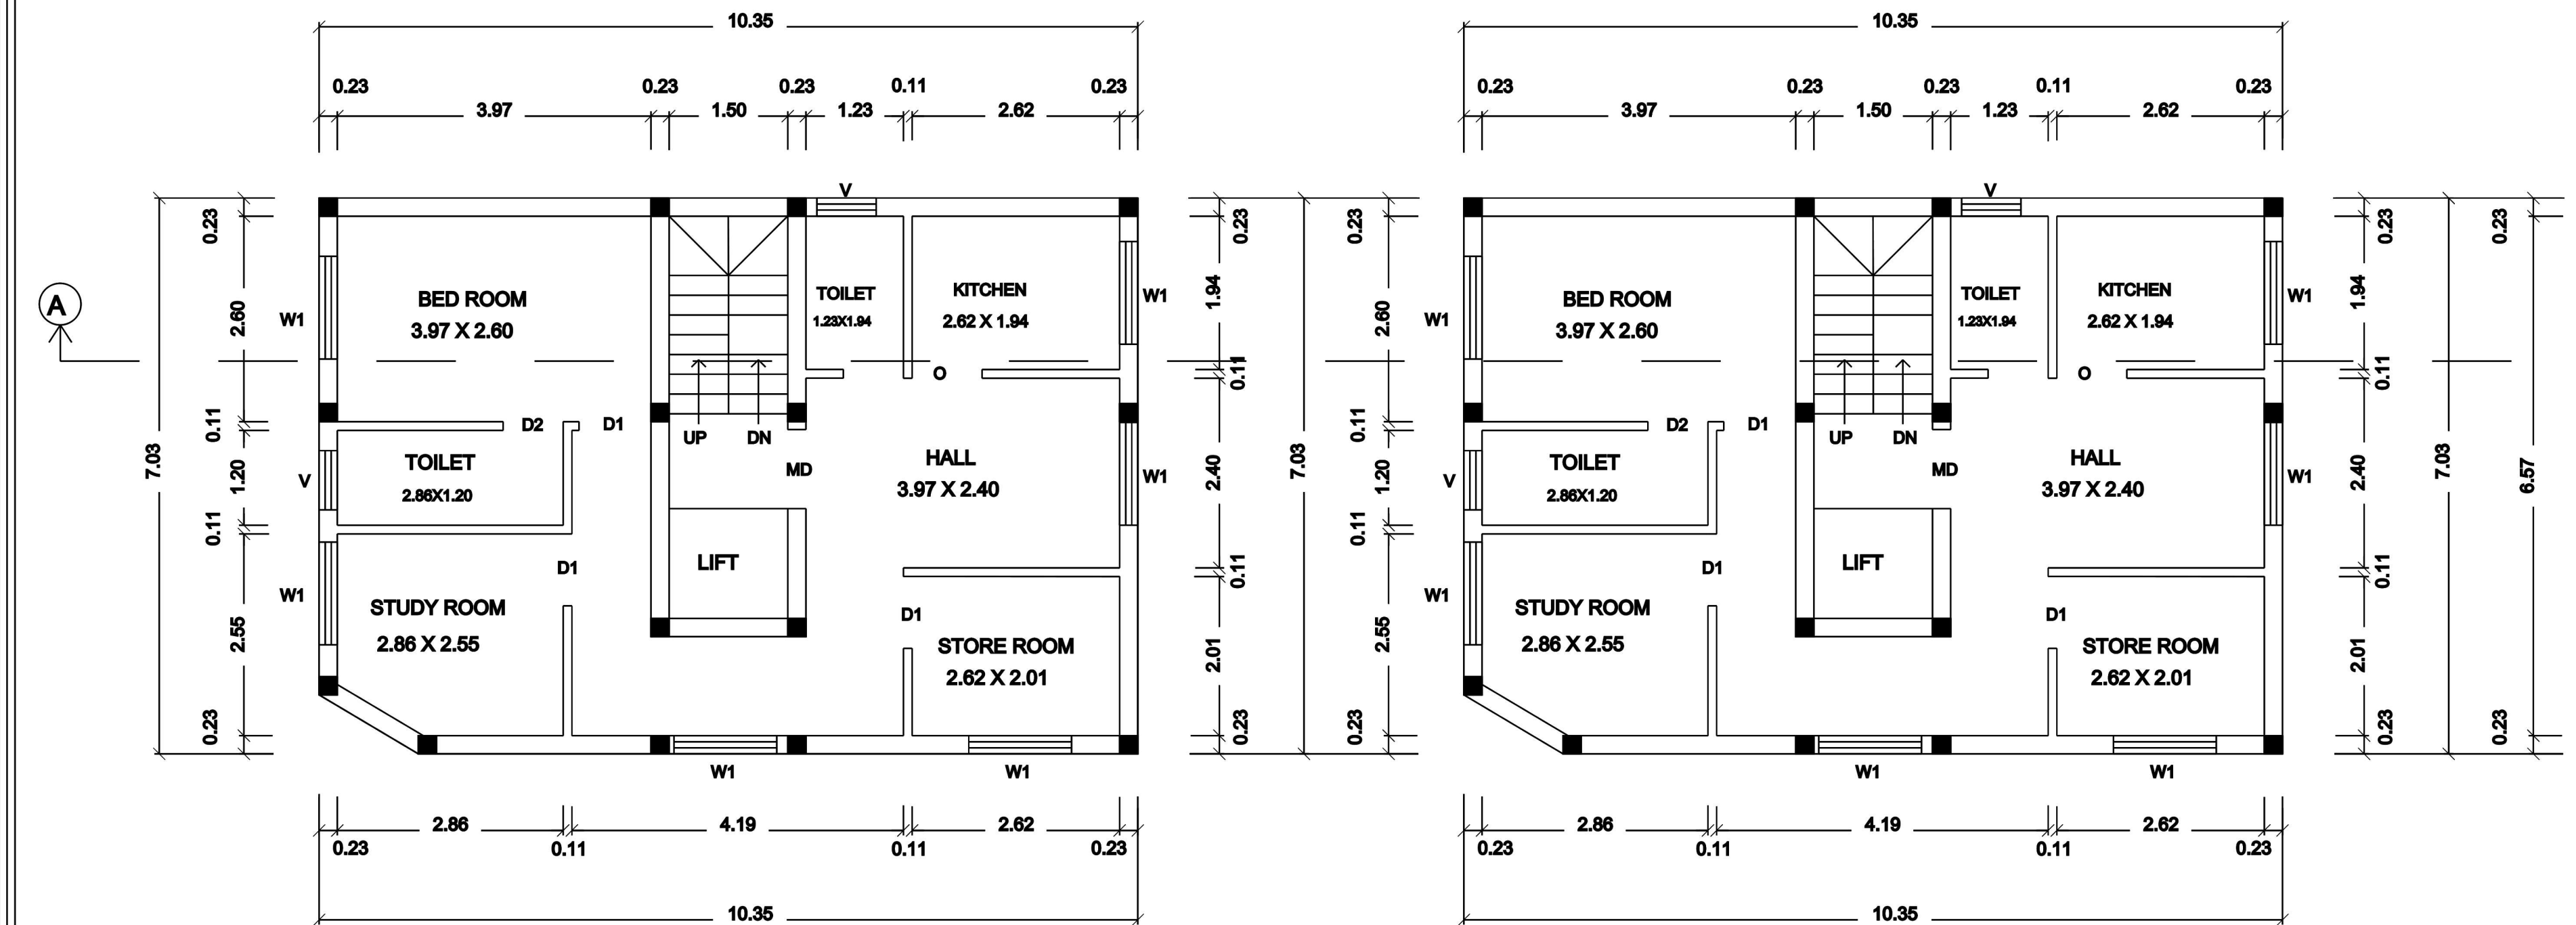
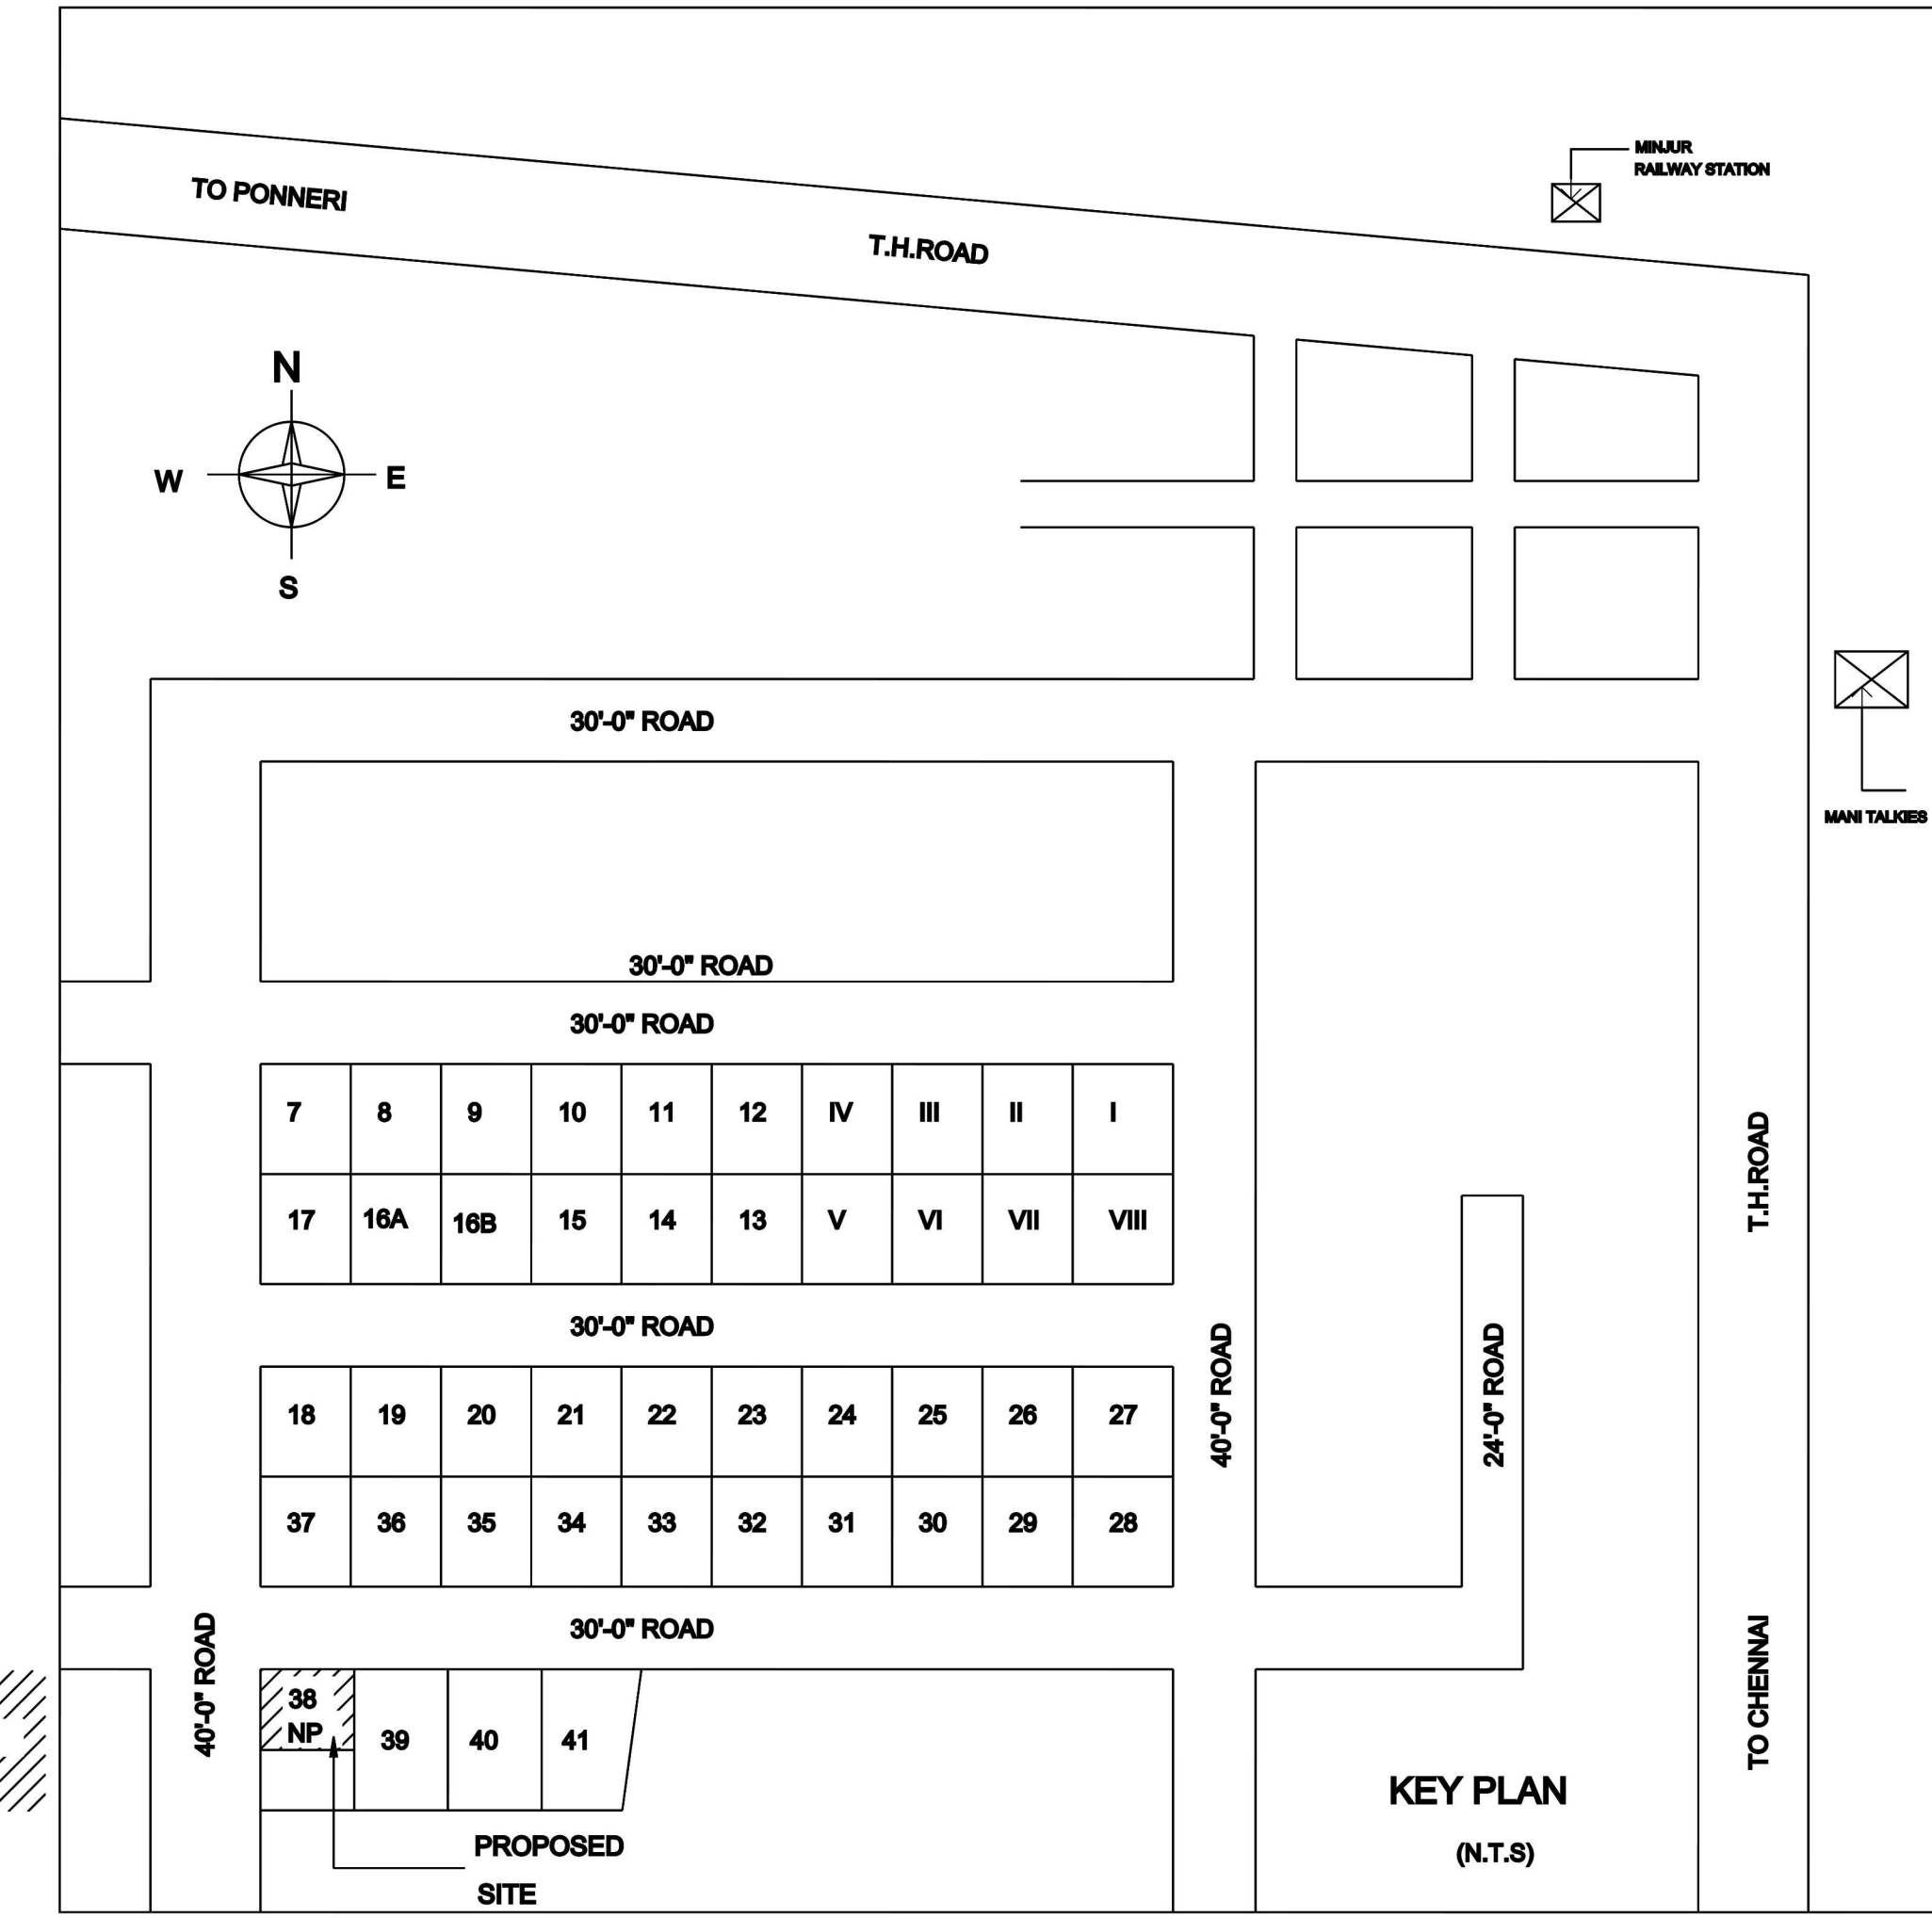
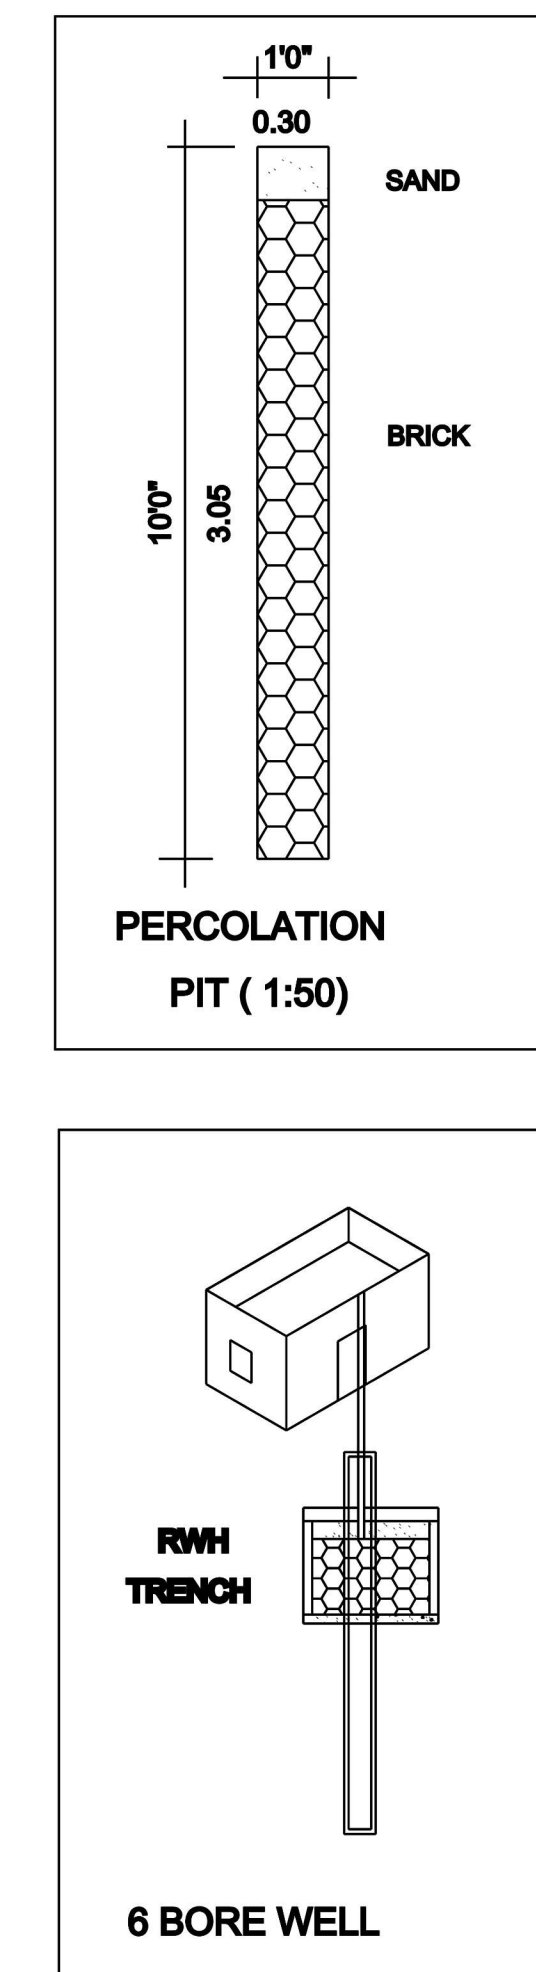


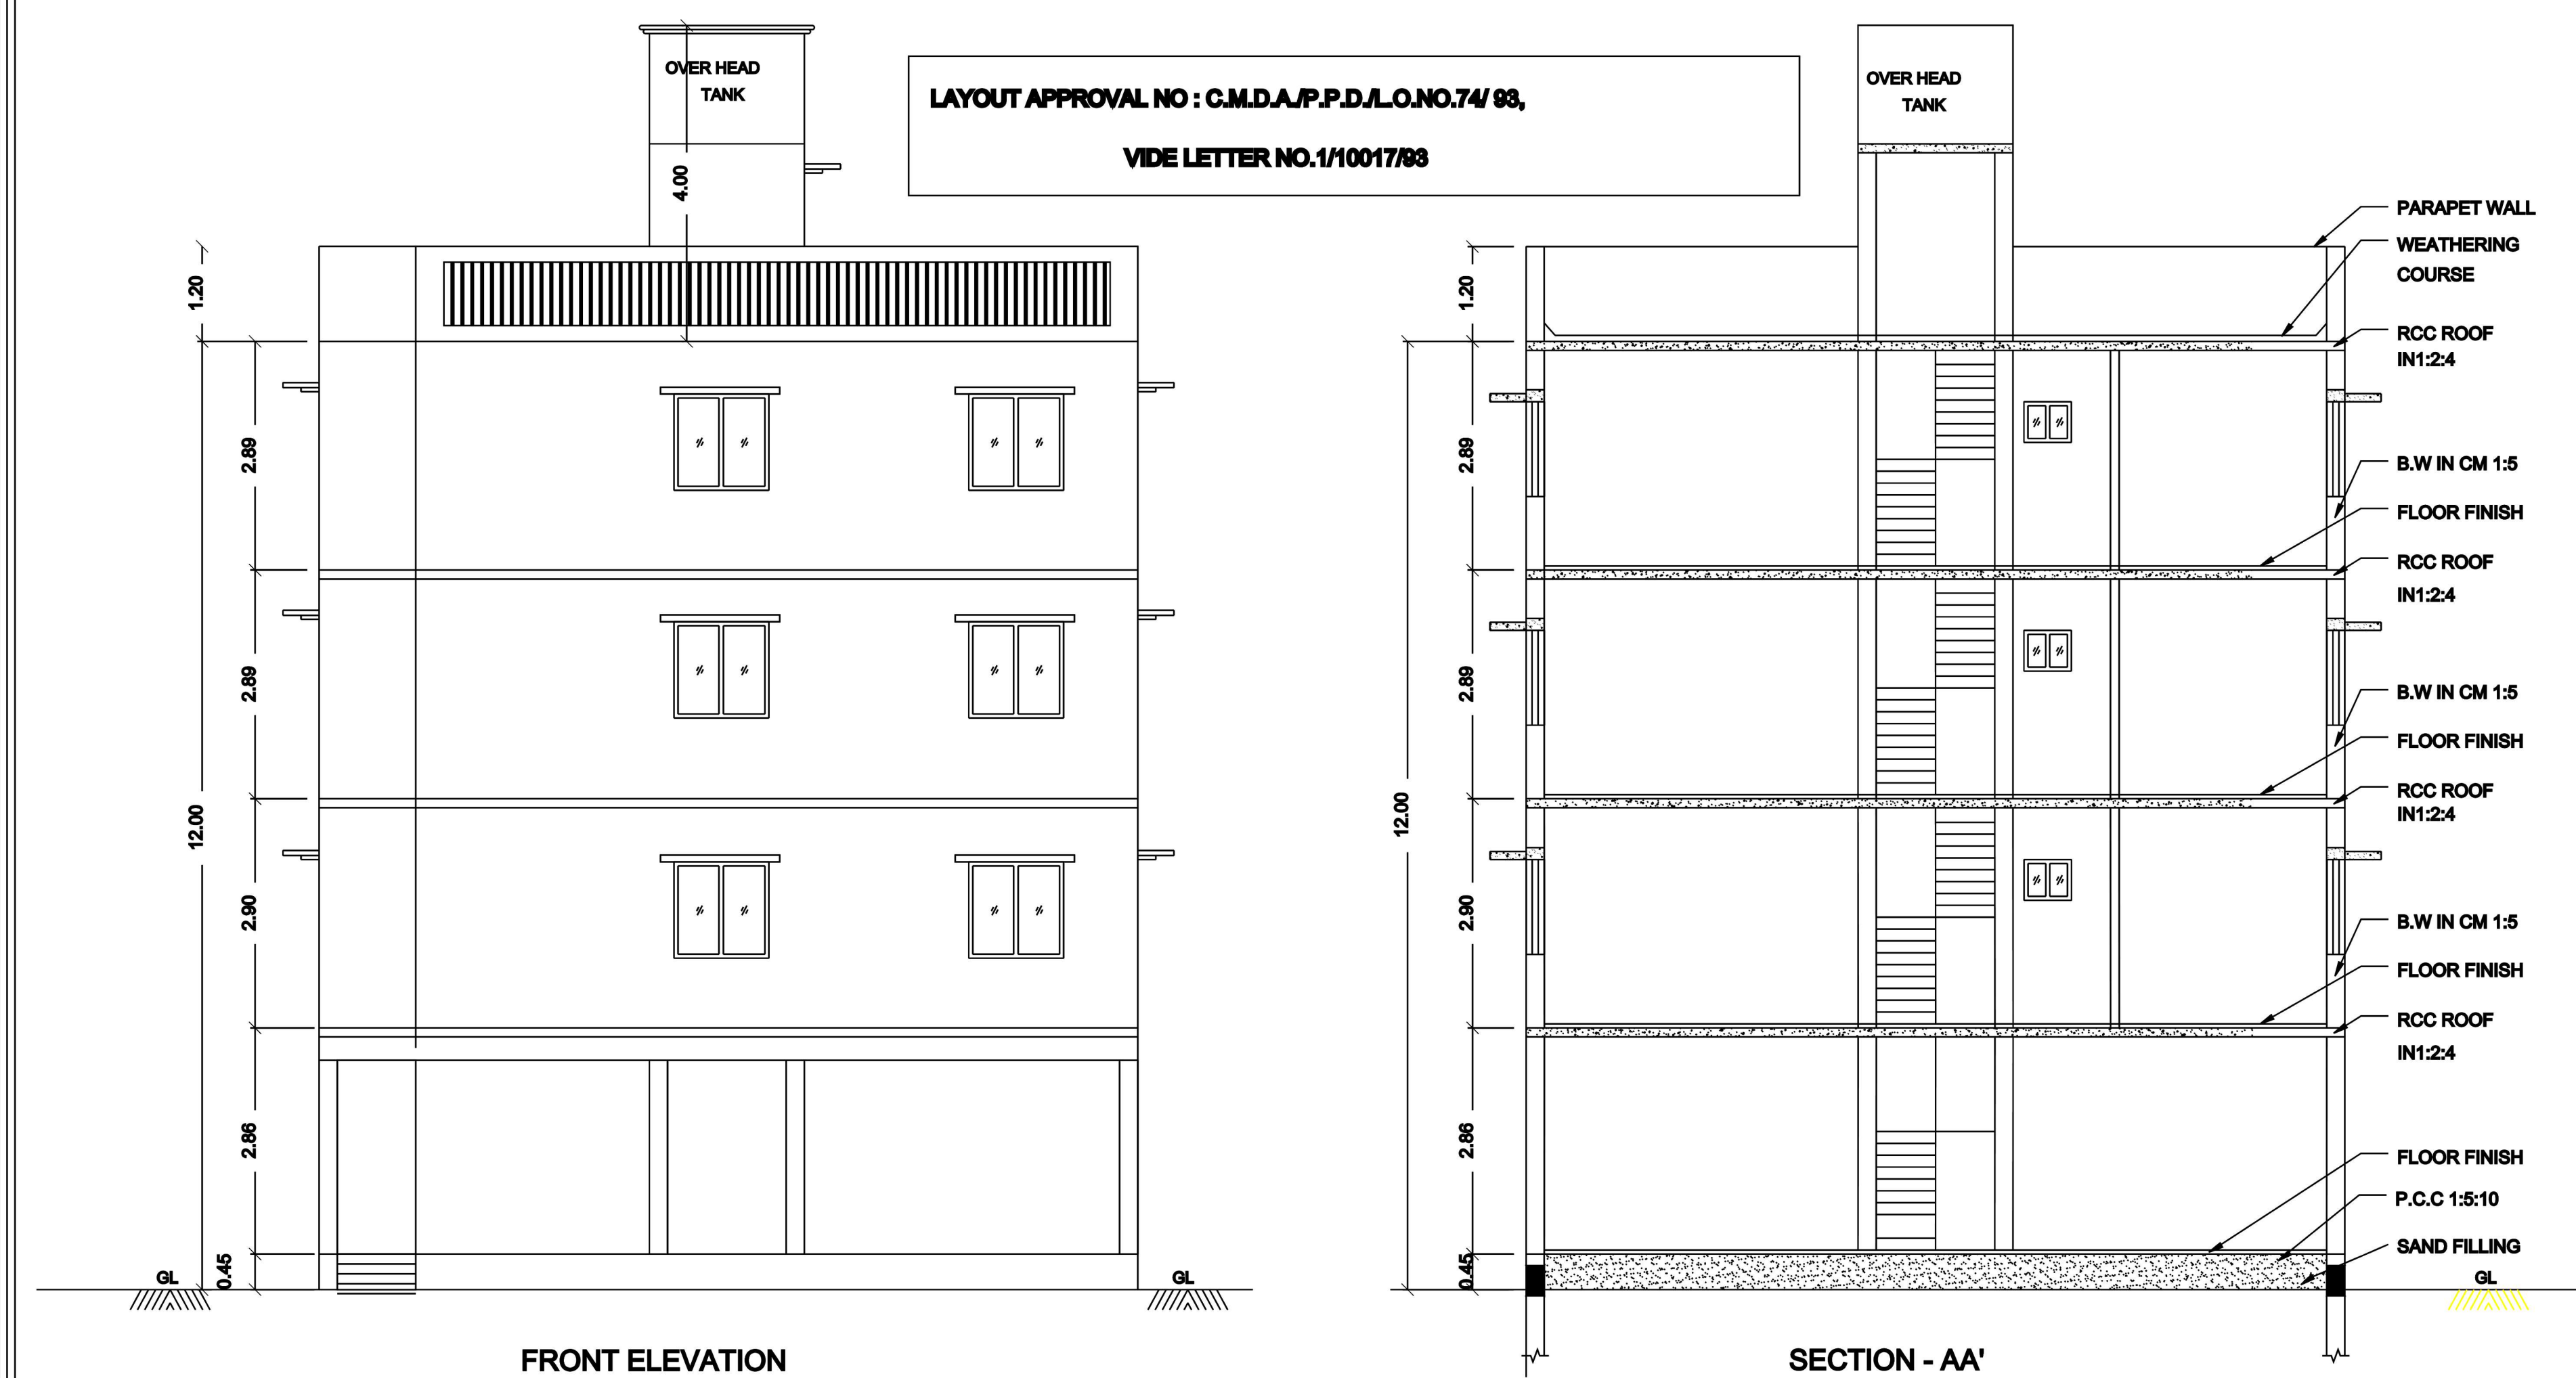

PLAN SHOWING PROPOSED CONSTRUCTION
OF RESIDENTIAL BUILDING STILT FLOOR
+ FIRST+ SECOND +THIRD FLOOR
WITH 3 DWELLING UNITS AT PLOT NO.38 ,
NORTH PART "SURYA NAGAR EXTENSION-I"
OLD S.NO.228/4 & 228/18, NEW S.NO.228/18A,
AS PER PATTA NO.10131,
MINJUR VILLAGE & TOWN PANCHAYAT,
PONNERI TALUK , THIRUVALLUR DISTRICT.

ALL MEASUREMENT ARE IN METRE SCALE:1"=50'(OR)1:100.

AREA STATEMENT:		
DECIPTION	SQ.FT.	SQ.M.
AS PER PATTA	1496.00	139.00
AS PER DOCUMNET	1474.00	137.00
F.S.I. AREA :		
DECIPTION	SQ.FT.	SQ.M.
STILT FLOOR	245.00	22.76
FIRST FLOOR	778.48	72.35
SECOND FLOOR	778.48	72.35
THIRD FLOOR	778.48	72.35
TOTAL FLOOR	2580.44	239.81
NON F.S.I. AREA :		
DECIPTION	SQ.FT.	SQ.M.
STILT FLOOR	534.00	49.59
HEAD ROOM	117.00	10.88

COVERAGE : 53%
F.S.I : 1.75
JOINERIES:
MD MAIN DOOR 1.00X2.13
D1 DOOR 0.91X2.13
D2 DOOR 0.76X2.13
O OPENING 0.91X2.13
W1 WINDOW 1.83X1.22
W2 WINDOW 1.52X1.22
W3 WINDOW 0.91X0.91
V VENTILATOR 0.75X0.61

COLOUR INDEX:
PROPOSED
BOUNDARY
ROAD

H. Shailaja
TMT.H.SHAILAJA.
OWNER

P. Sudharsan
P. SUDHARSAN, B.Arch.,
CMDA Registered Architect Grade-I
CA/2021/131206
Thiruvayarpadi, Ponneri-601 204.
Phone: 8072240609
LICENCED SURVEYOR