
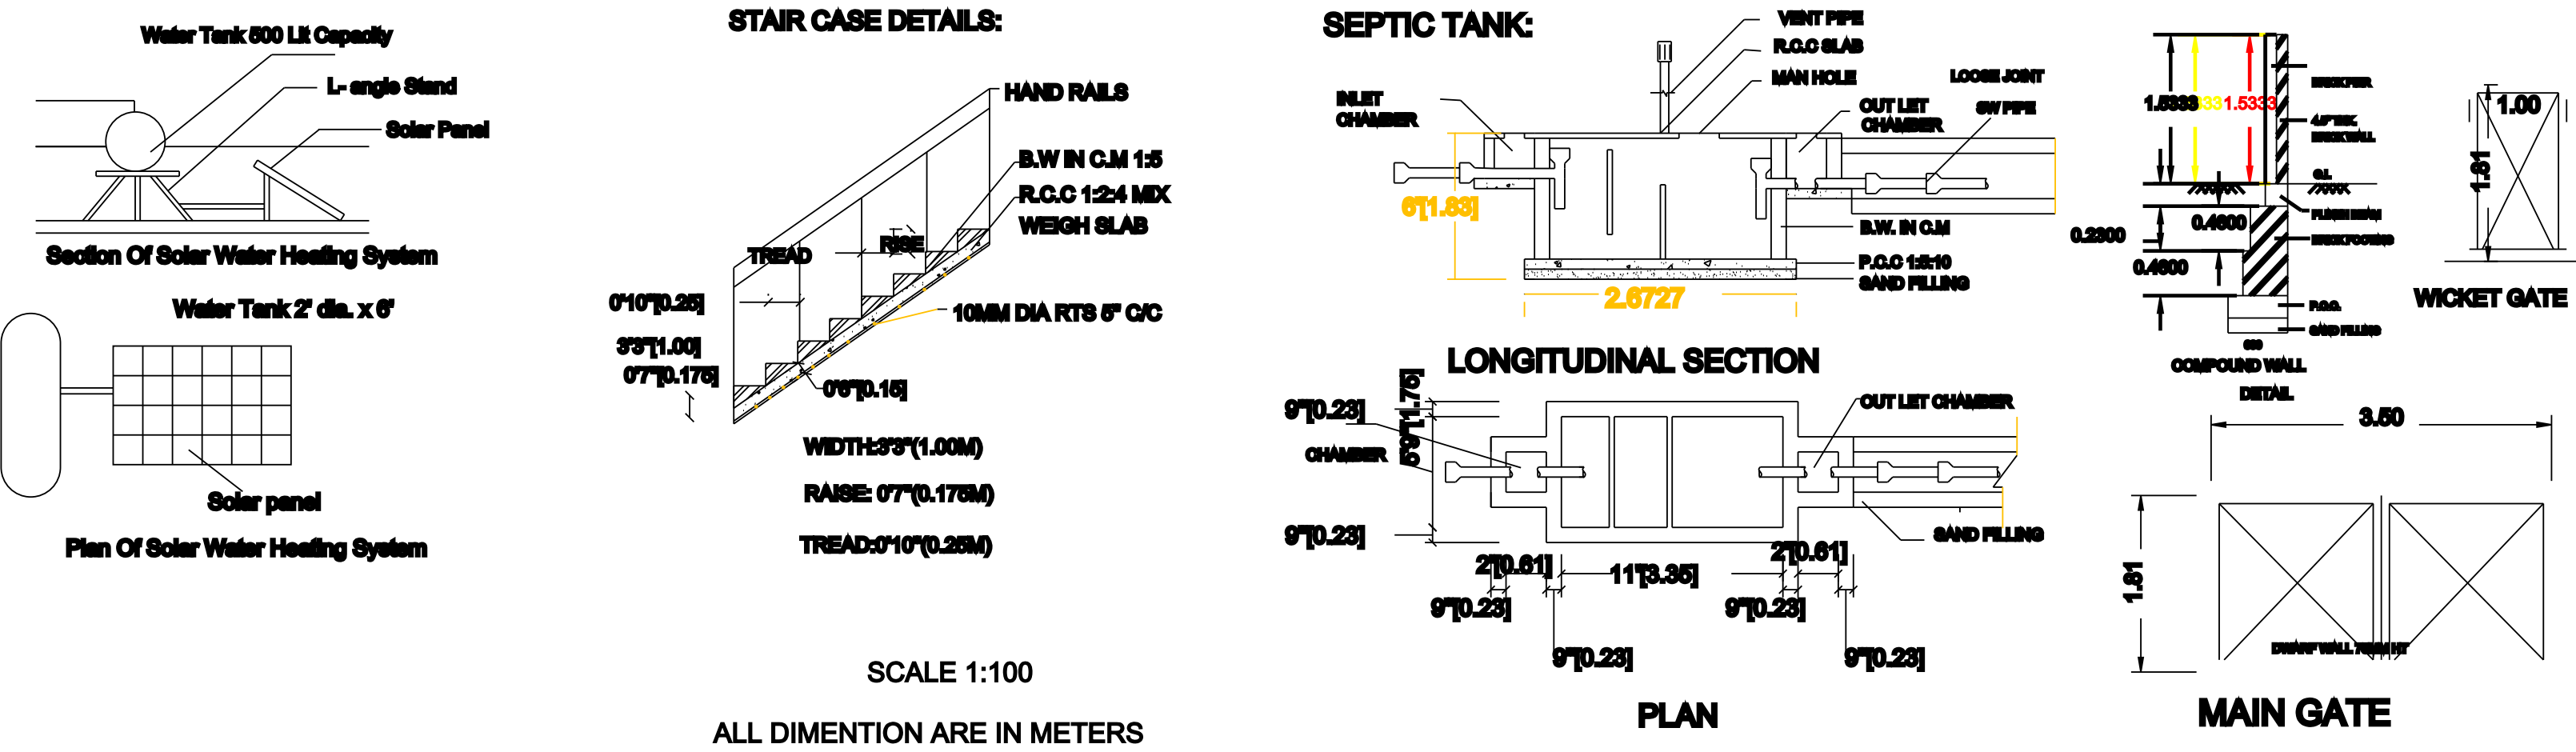
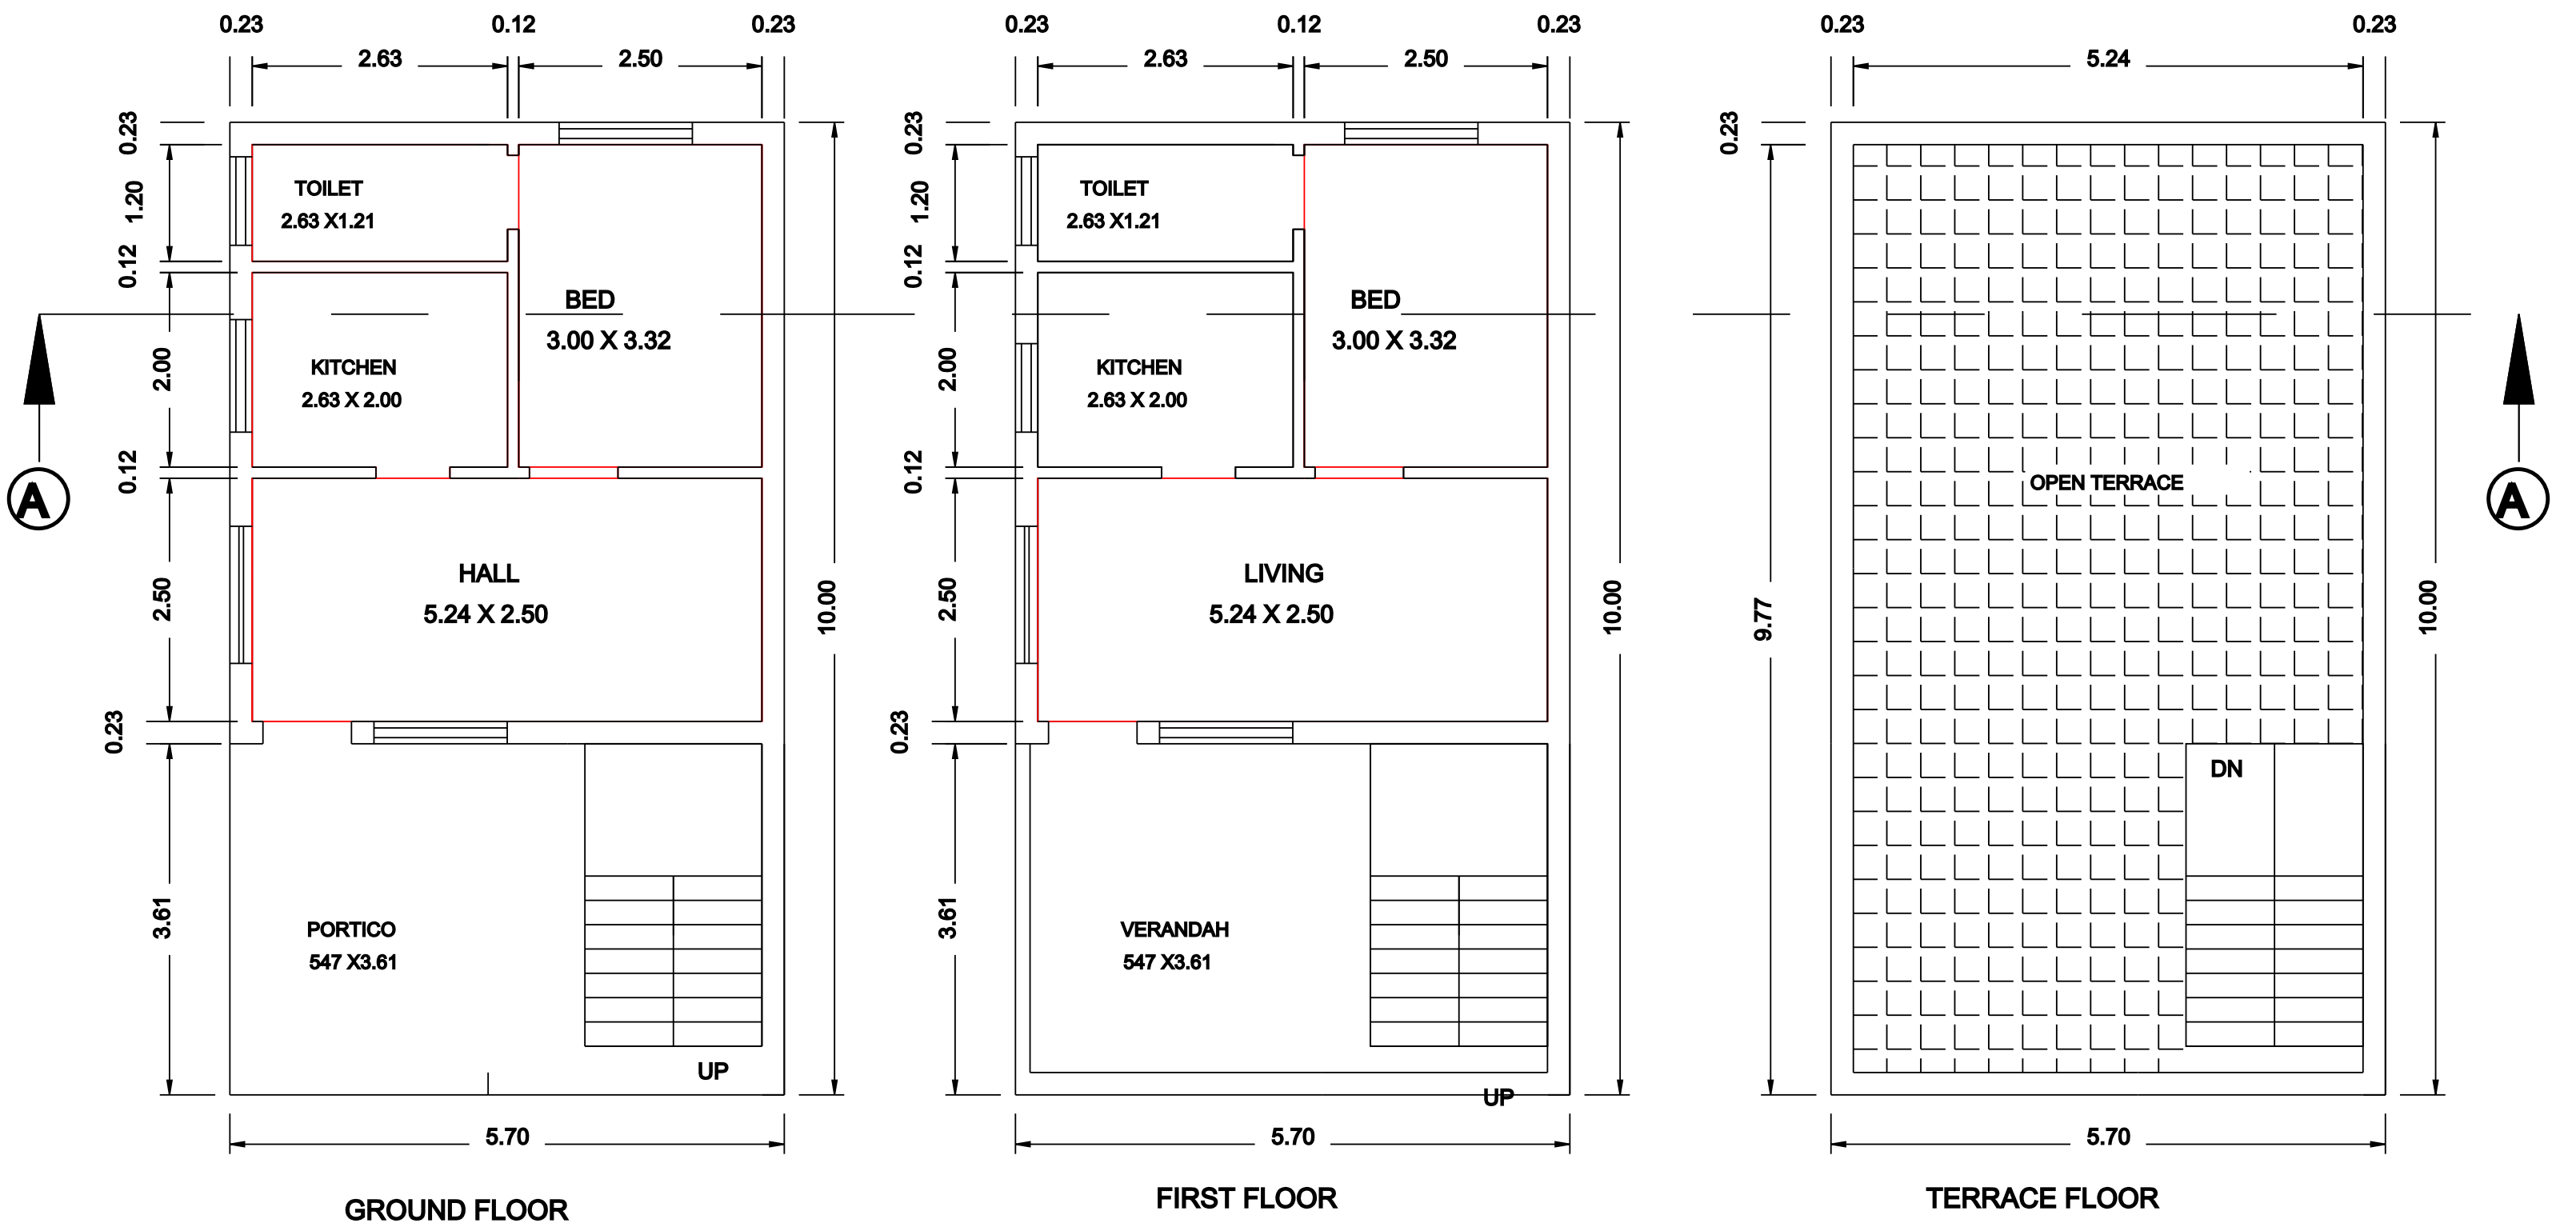




PLAN SHOWING THE PROPOSED CONSRTUCTION OF THE RCC RESIDENTIAL BUILDING GROUND & FIRST FLOOR IN S.F NO:247/24 & PATTa NO:2611 AT CHEGAM TOWN PANCHAYAT, TIRUVANAMALAI DISTRICT., (APPROVAL LAYOUT NO:28/2024, DATE: 01.02.2024).

APPLICANT : Mr.PALLIKUDATHAN S/O CHINNASAMY

OFFICE USE :

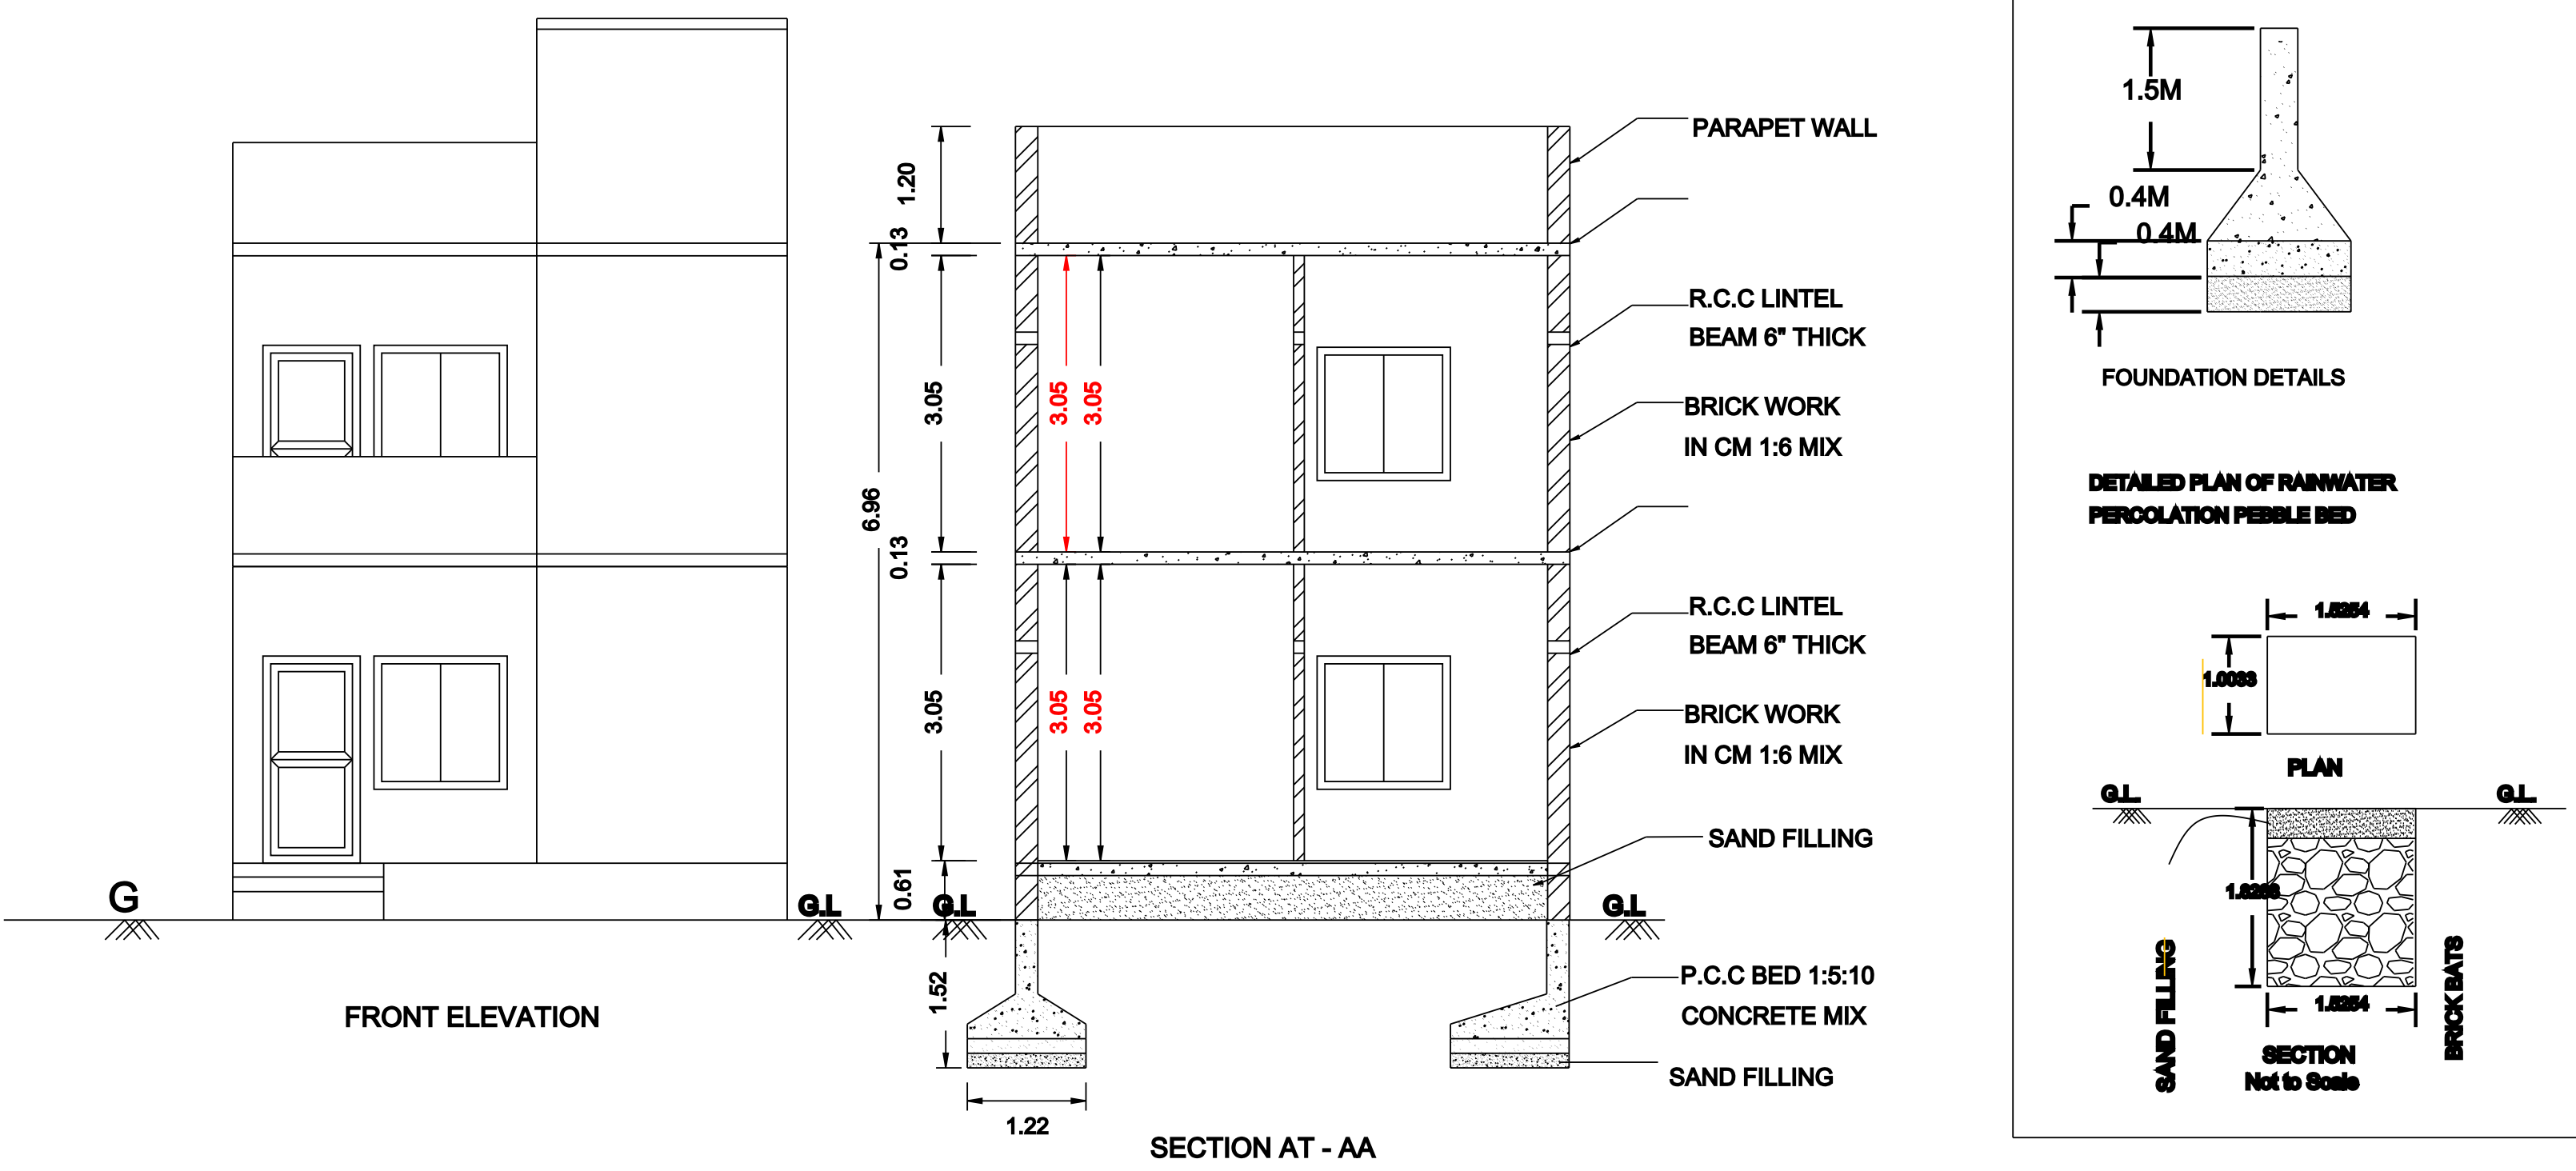

SITE PLAN USE SCALE

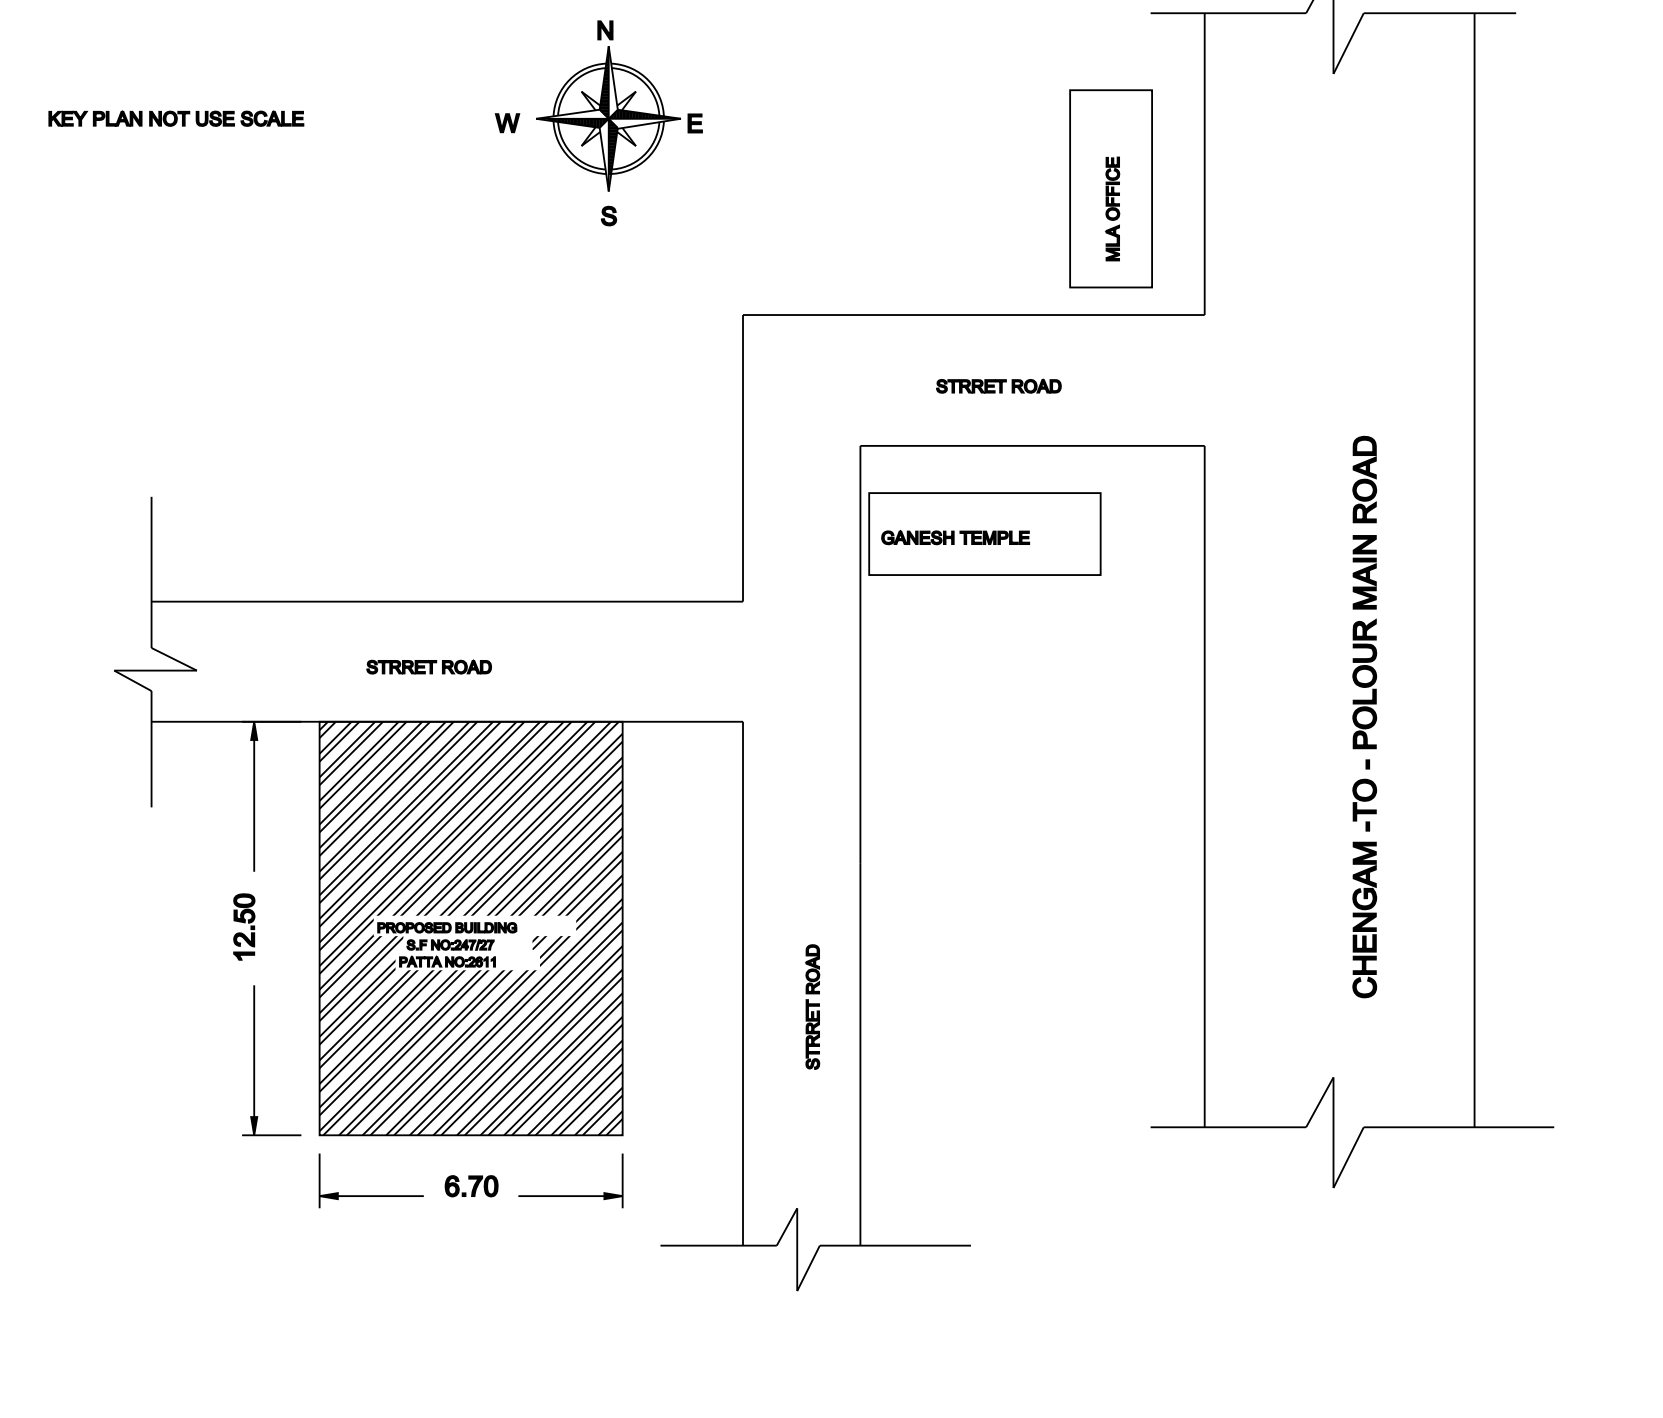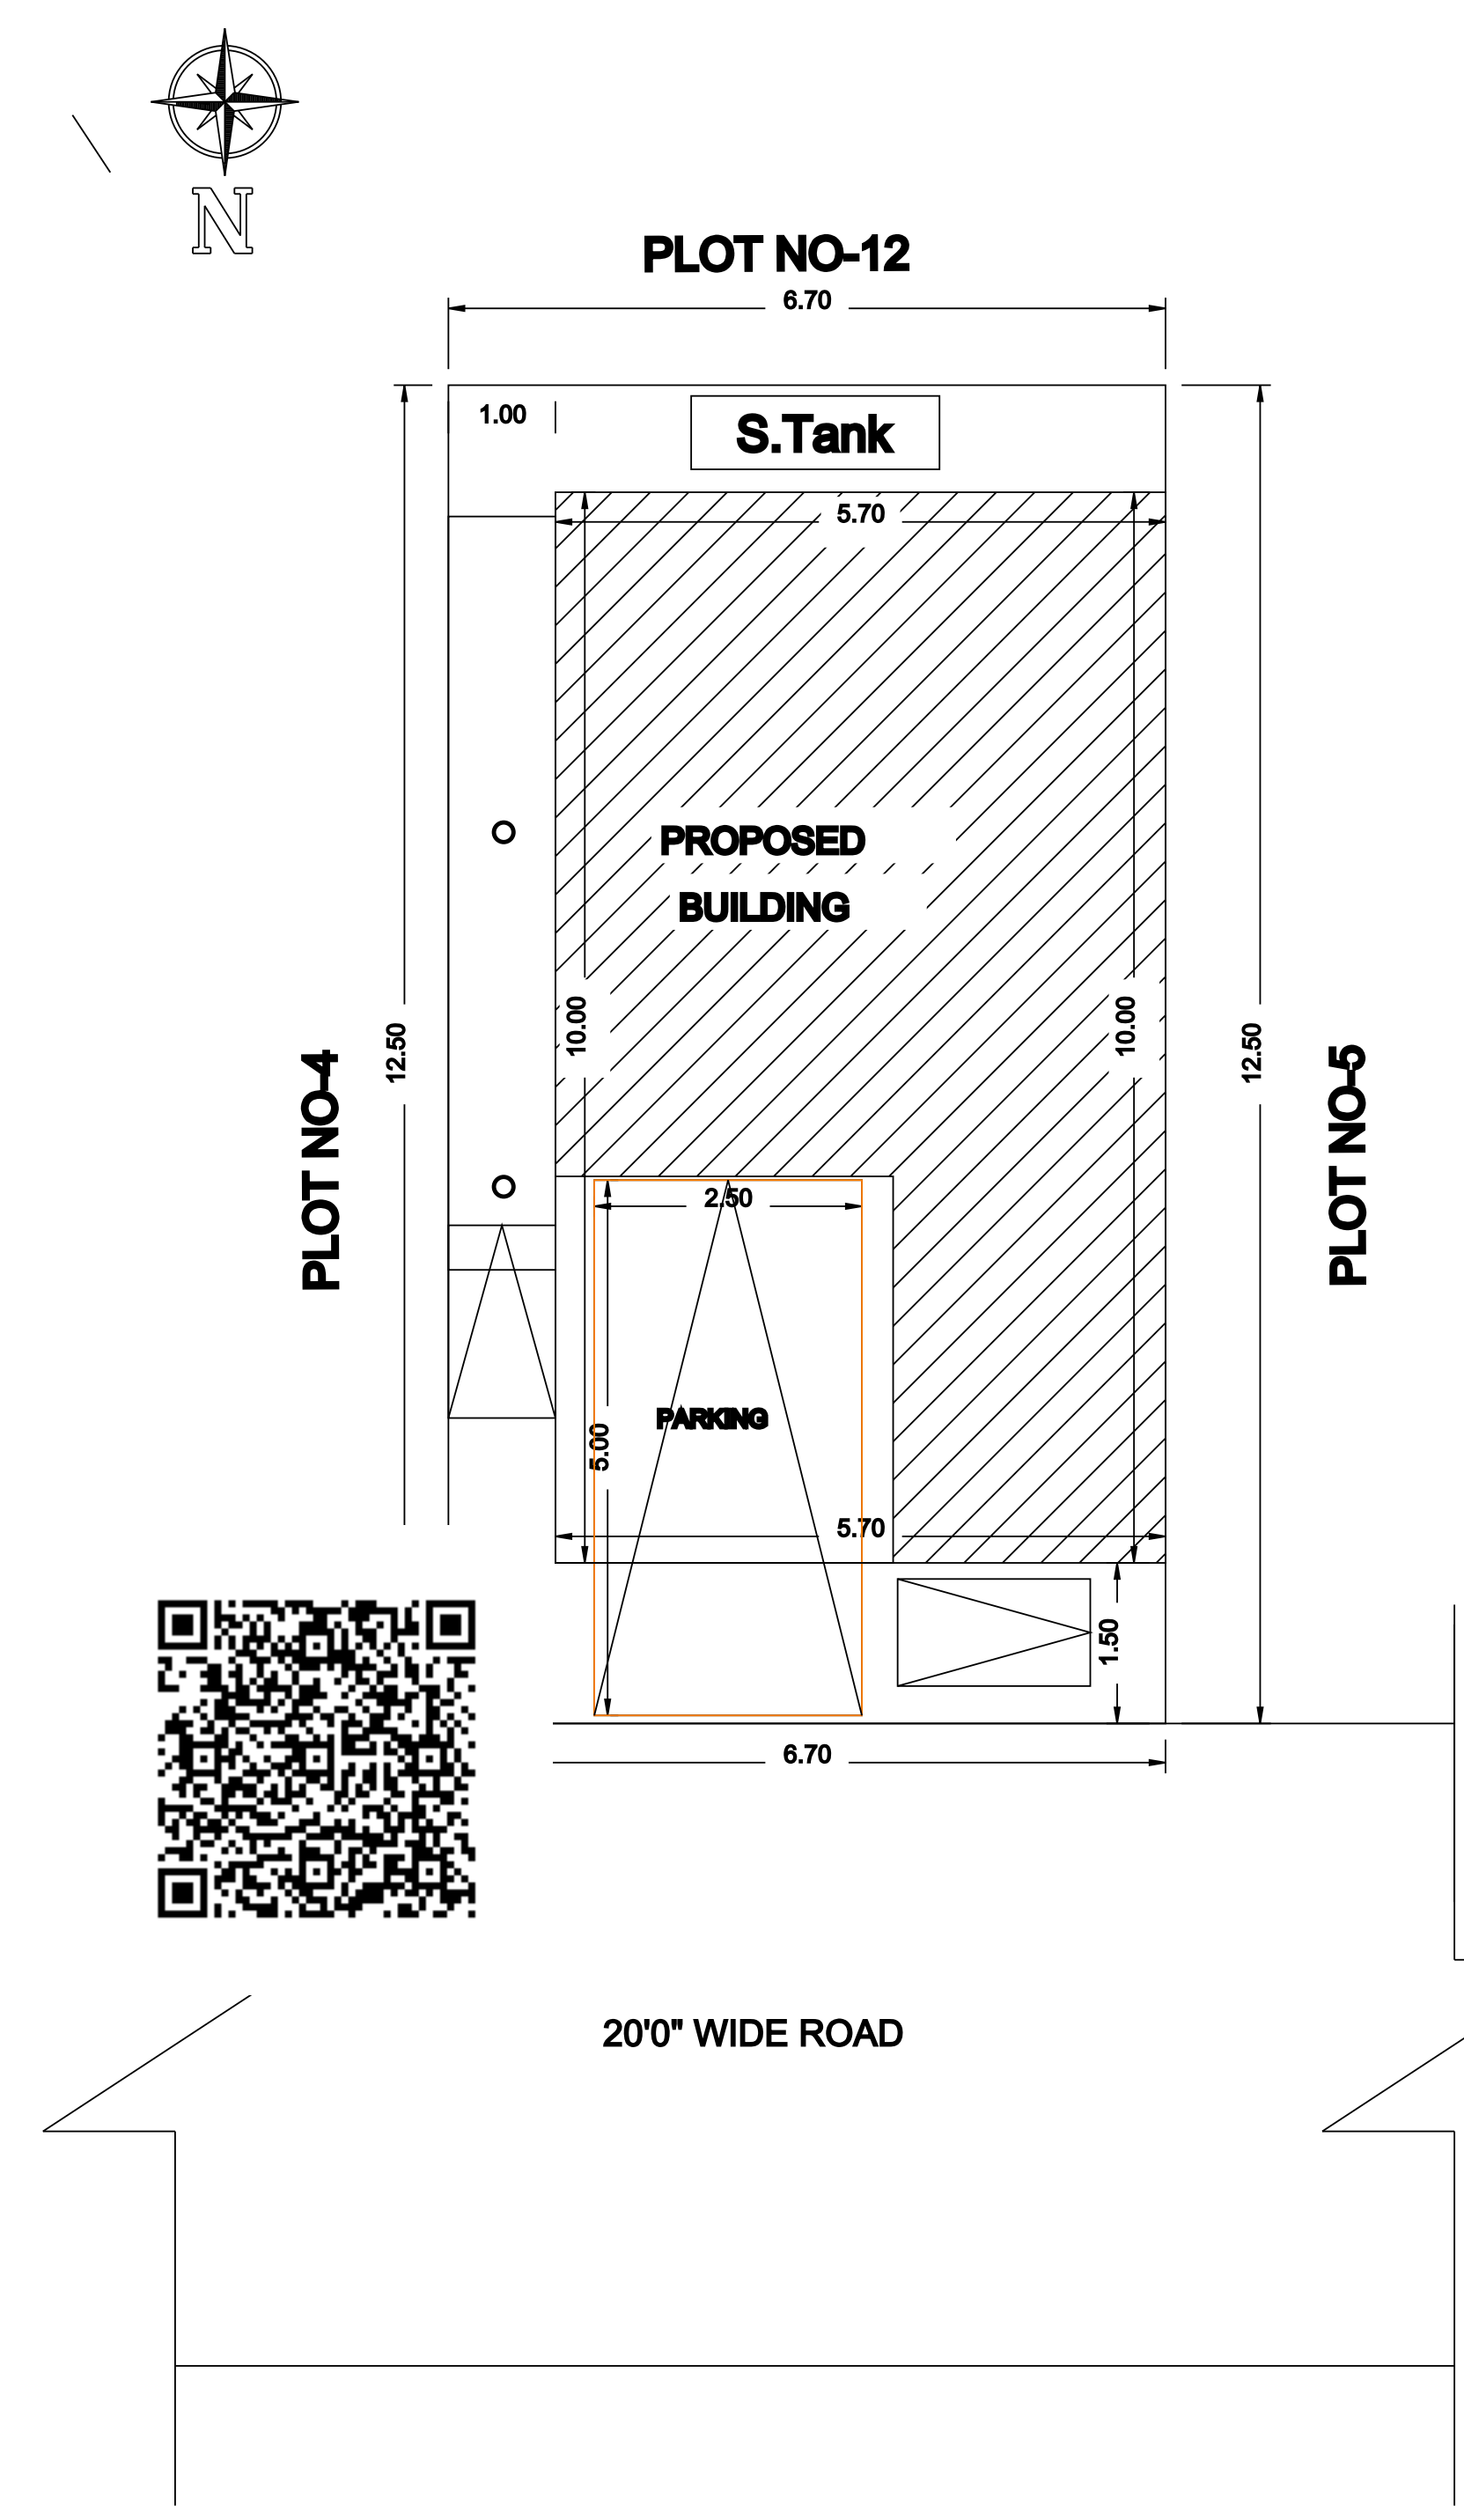

NOS	JOINERIES	METRE
01	MD	0.76X2.13
03	D	0.91X2.13
02	D1	0.76X2.13
01	O	0.91X2.13
02	W	1.37X1.20
01	W1	0.91X1.20
02	V	0.91X0.91

AREA DETAILS	SQFT	(OR)	SQMT
APPLICANT DOCUMENT	902.00		902.00
PROPOSED GROUND FLOOR	613.32		57.00
PROPOSED FIRST FLOOR	613.32		57.00
OPEN AREA	288.68		26.00
TOTAL BUILD UP AREA:	1226.64		114.00

APPLICANT :

REGISTERED ENGINEER: