
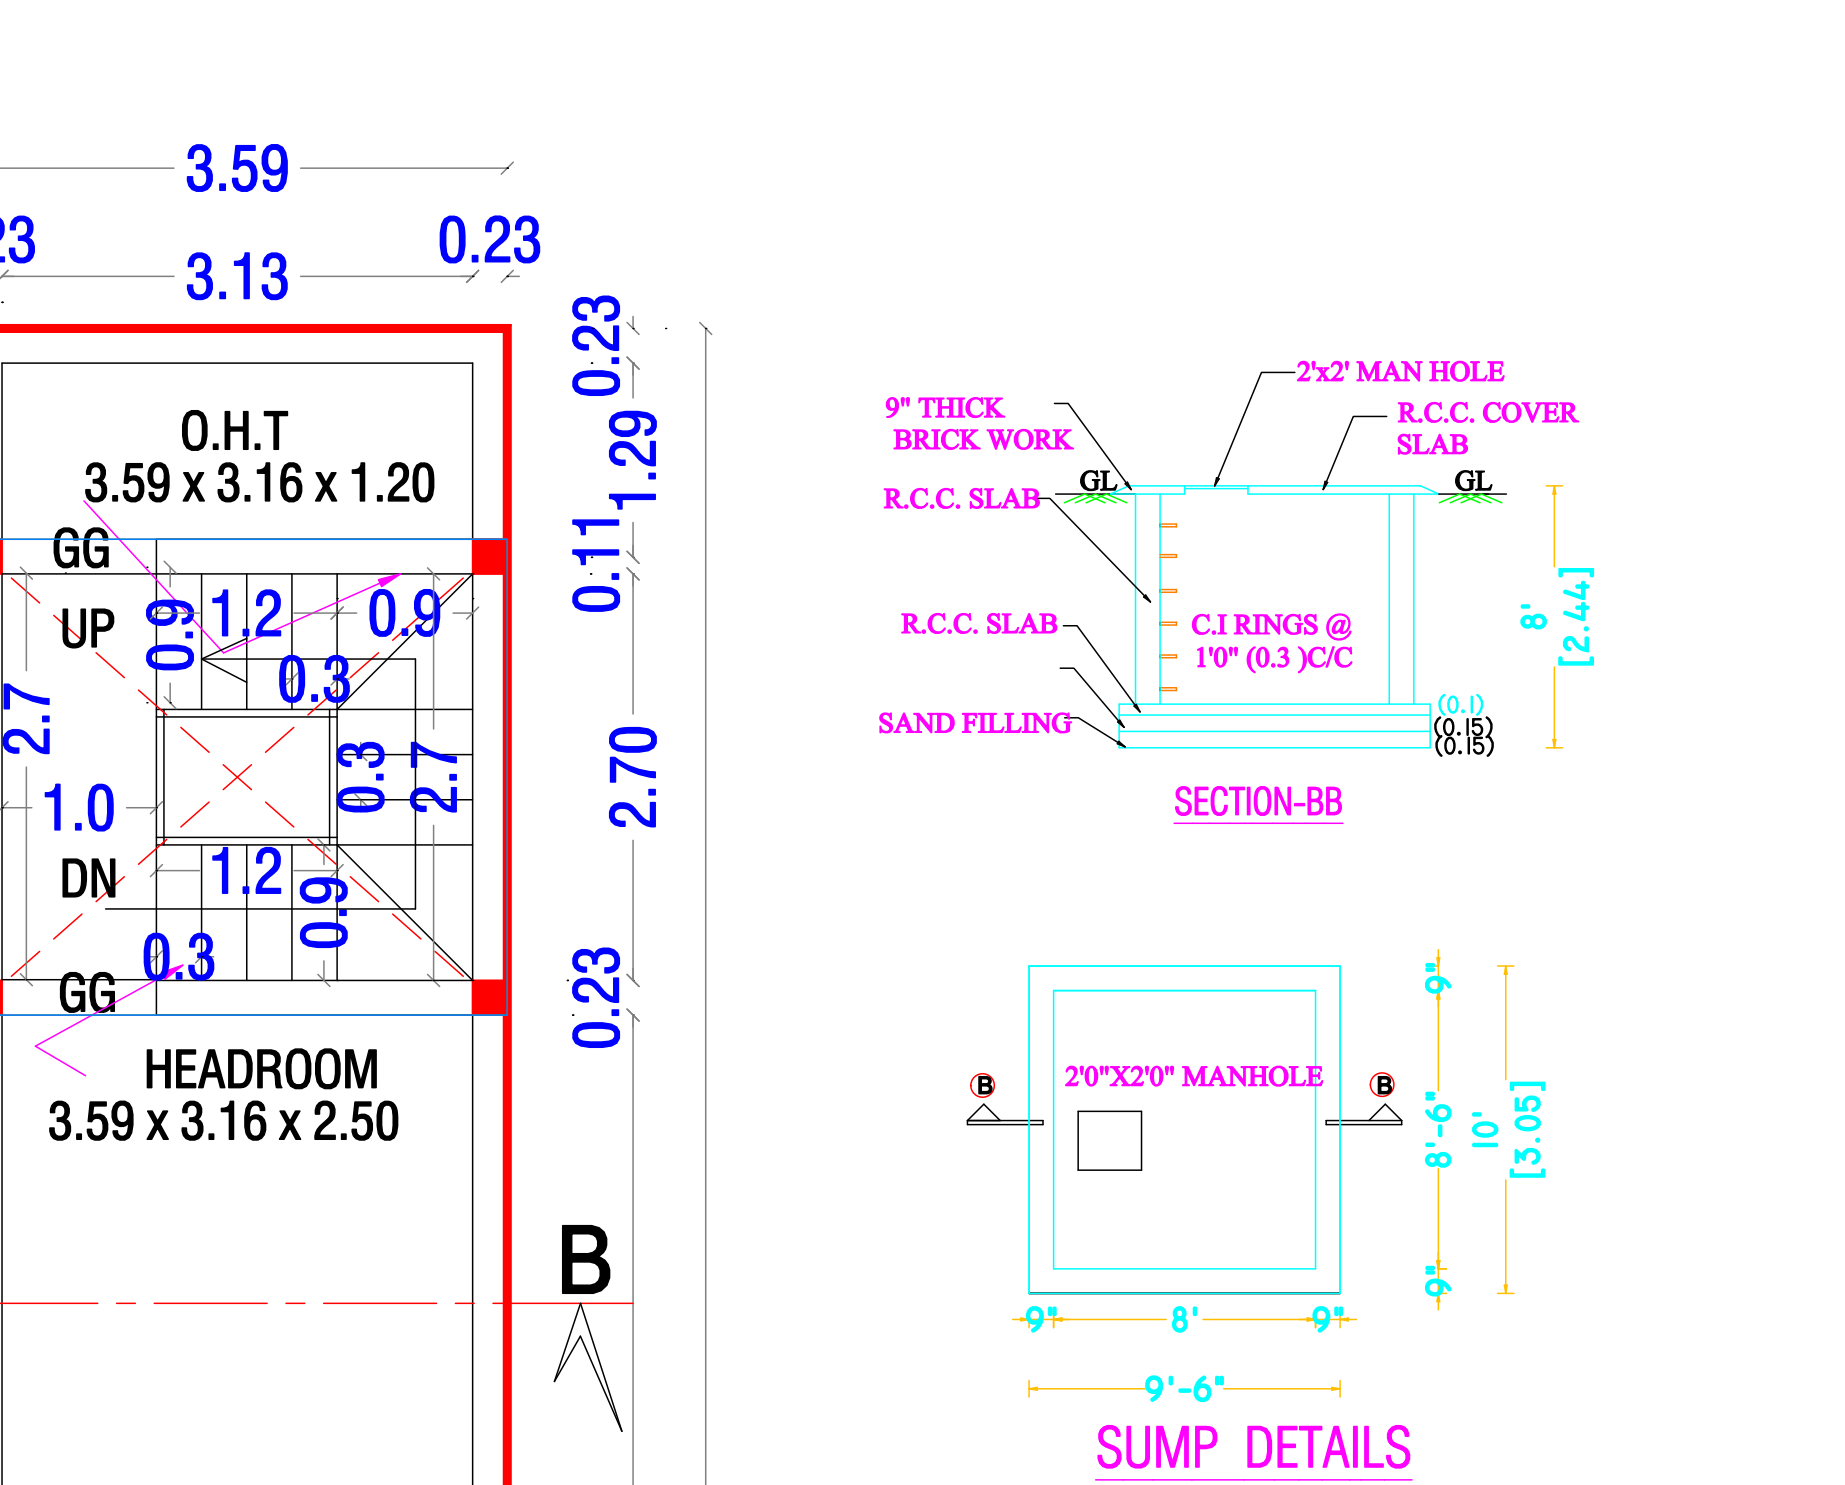
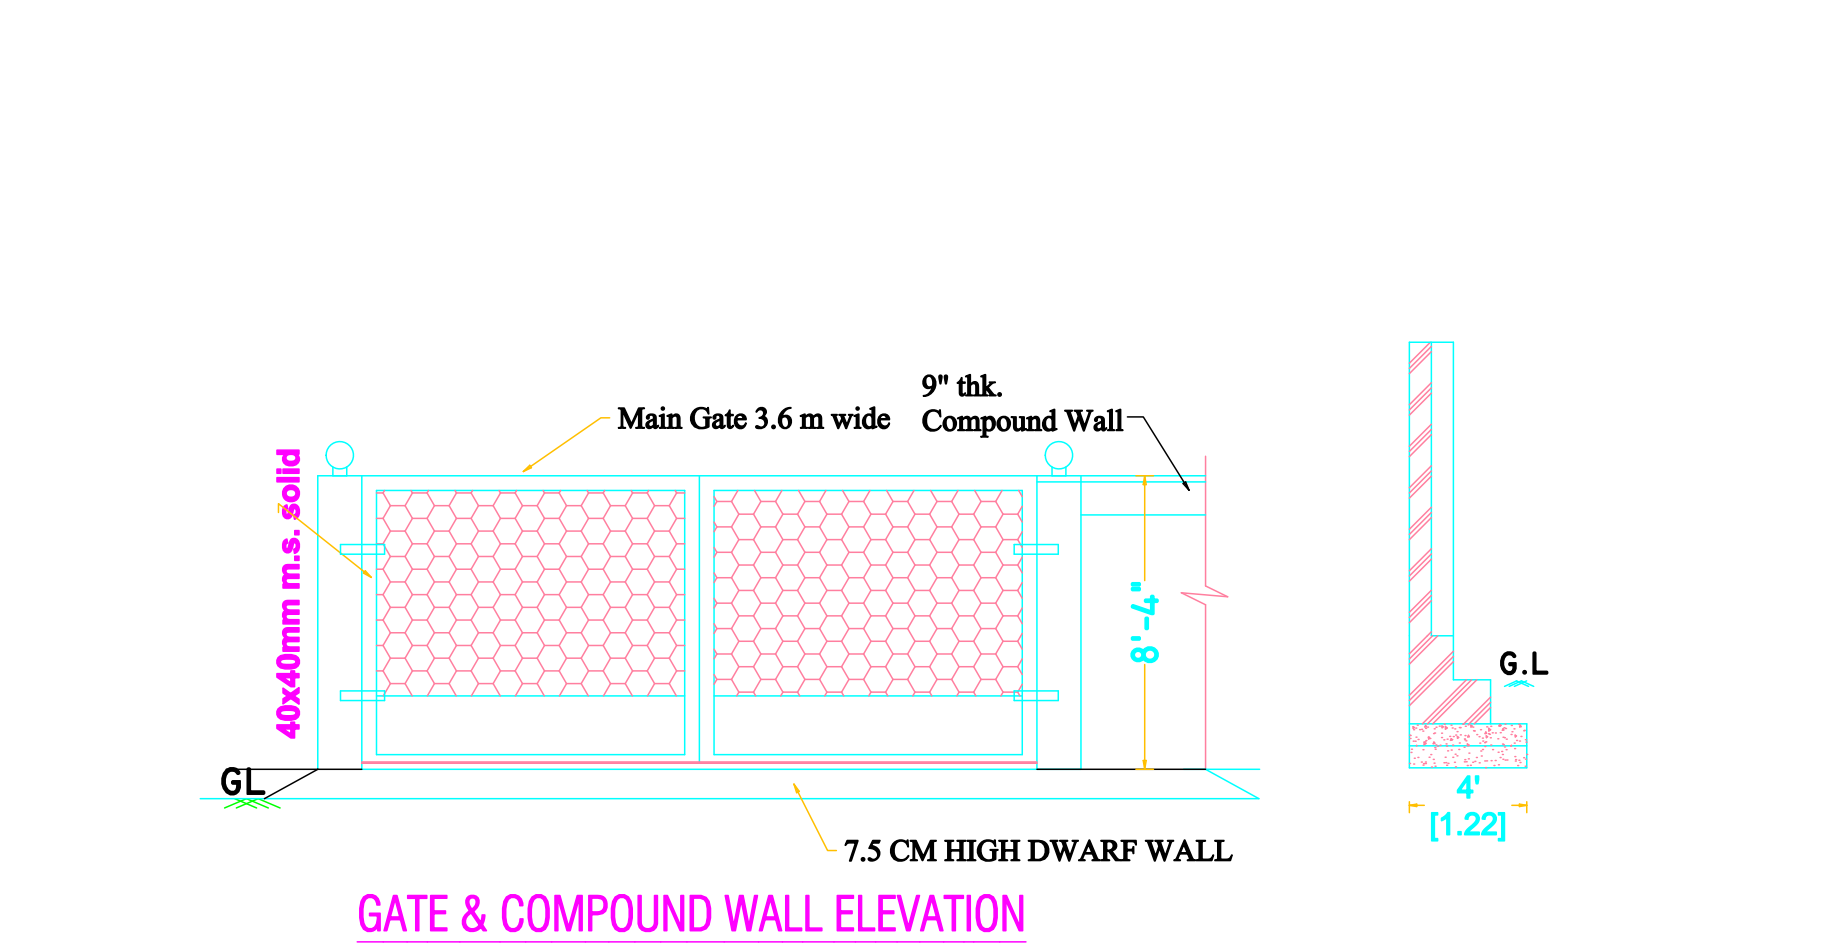
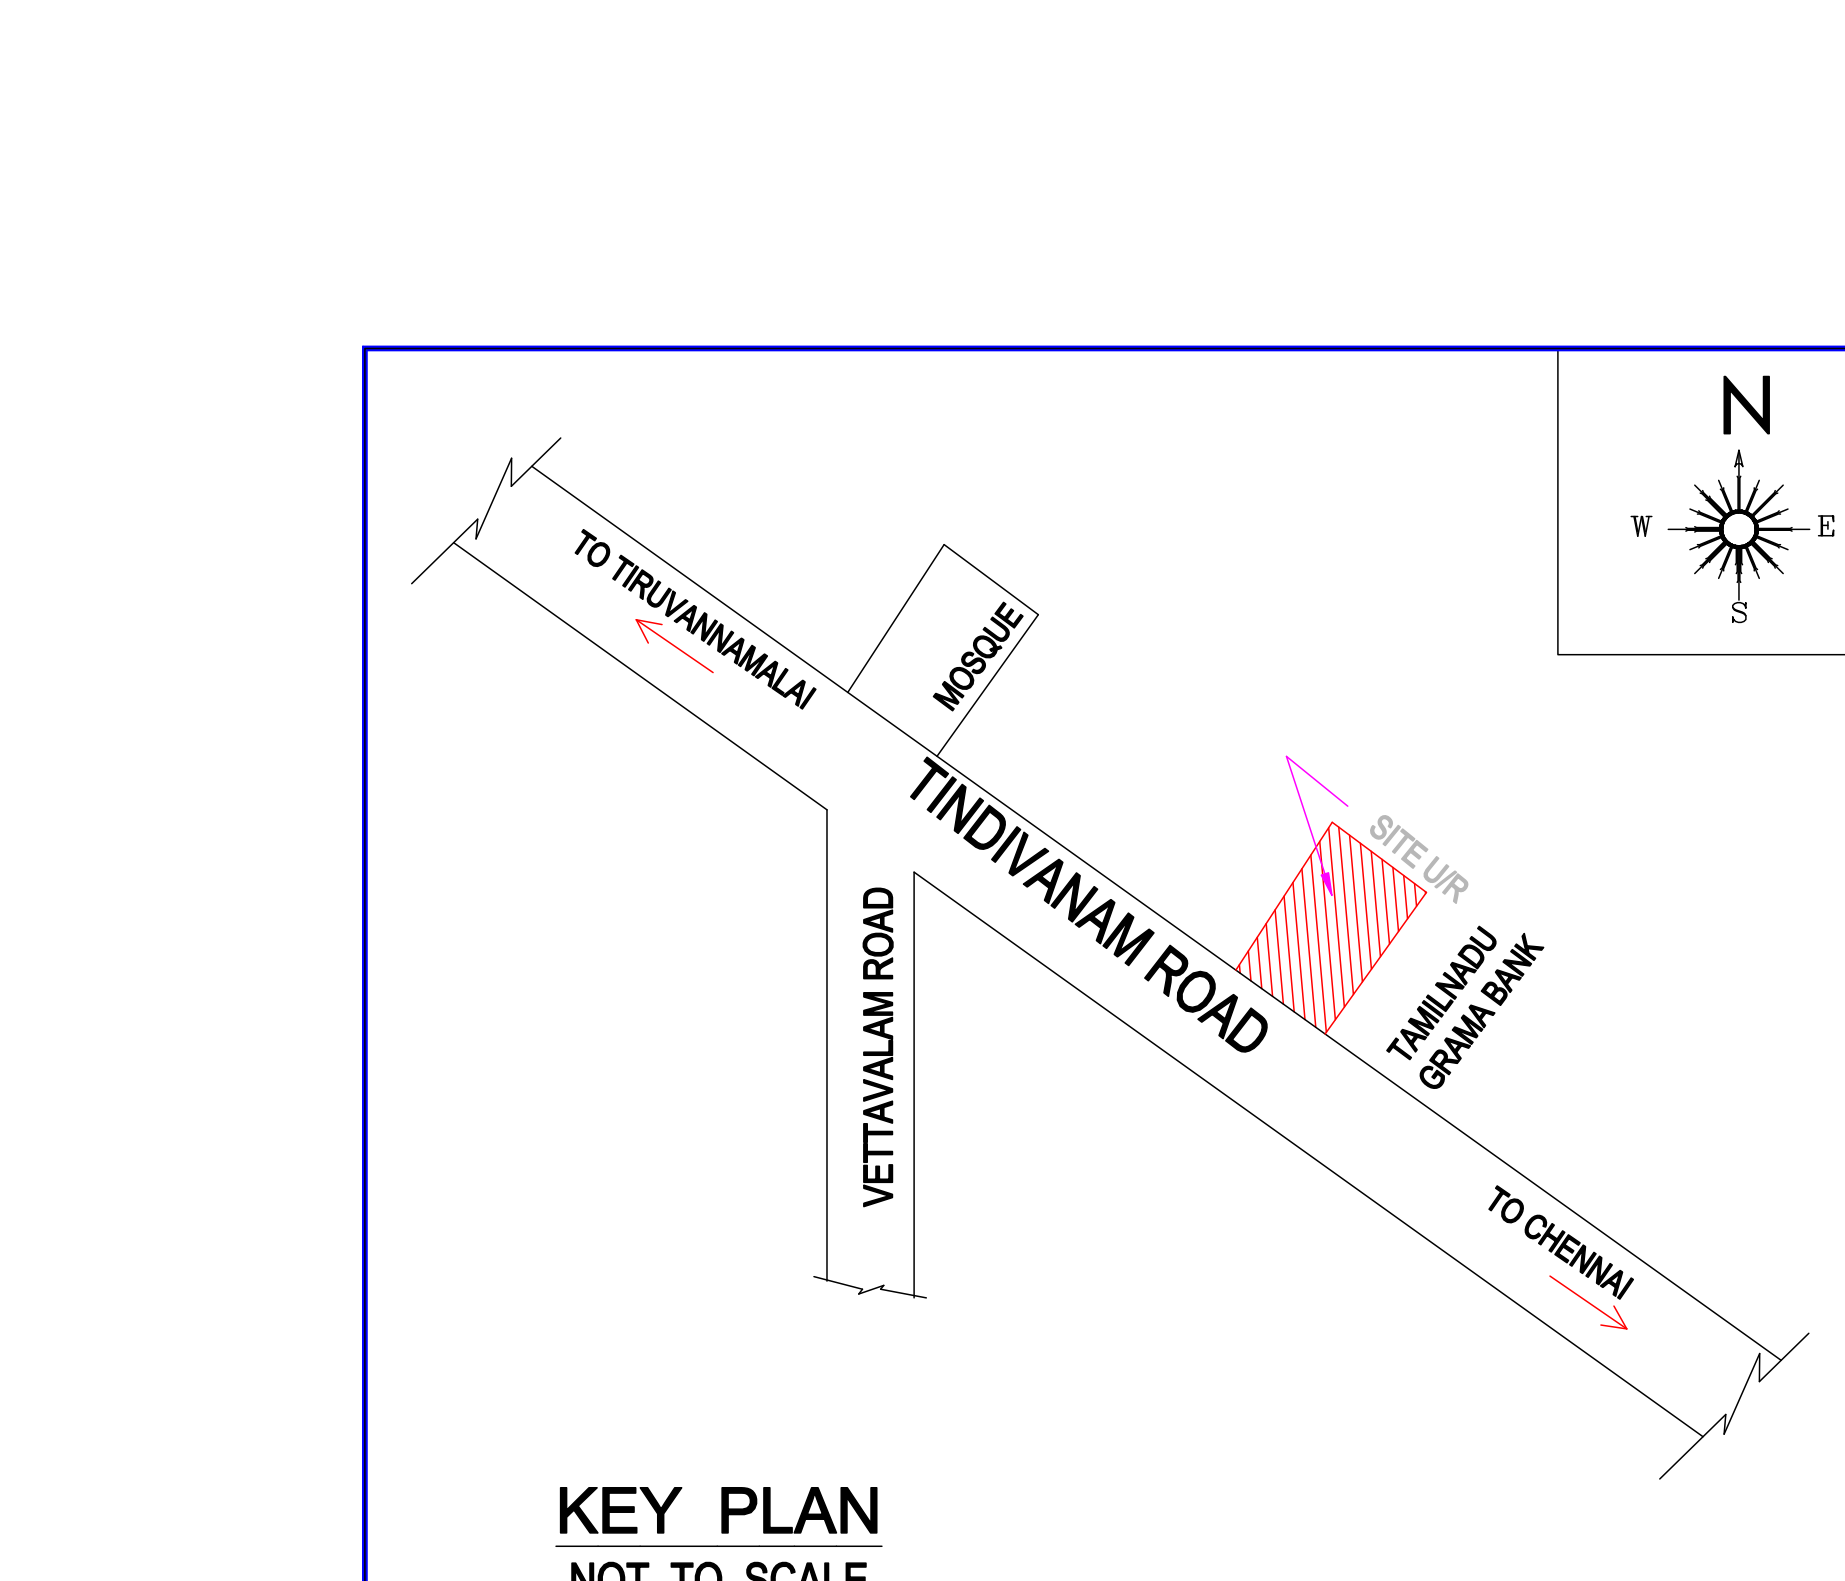
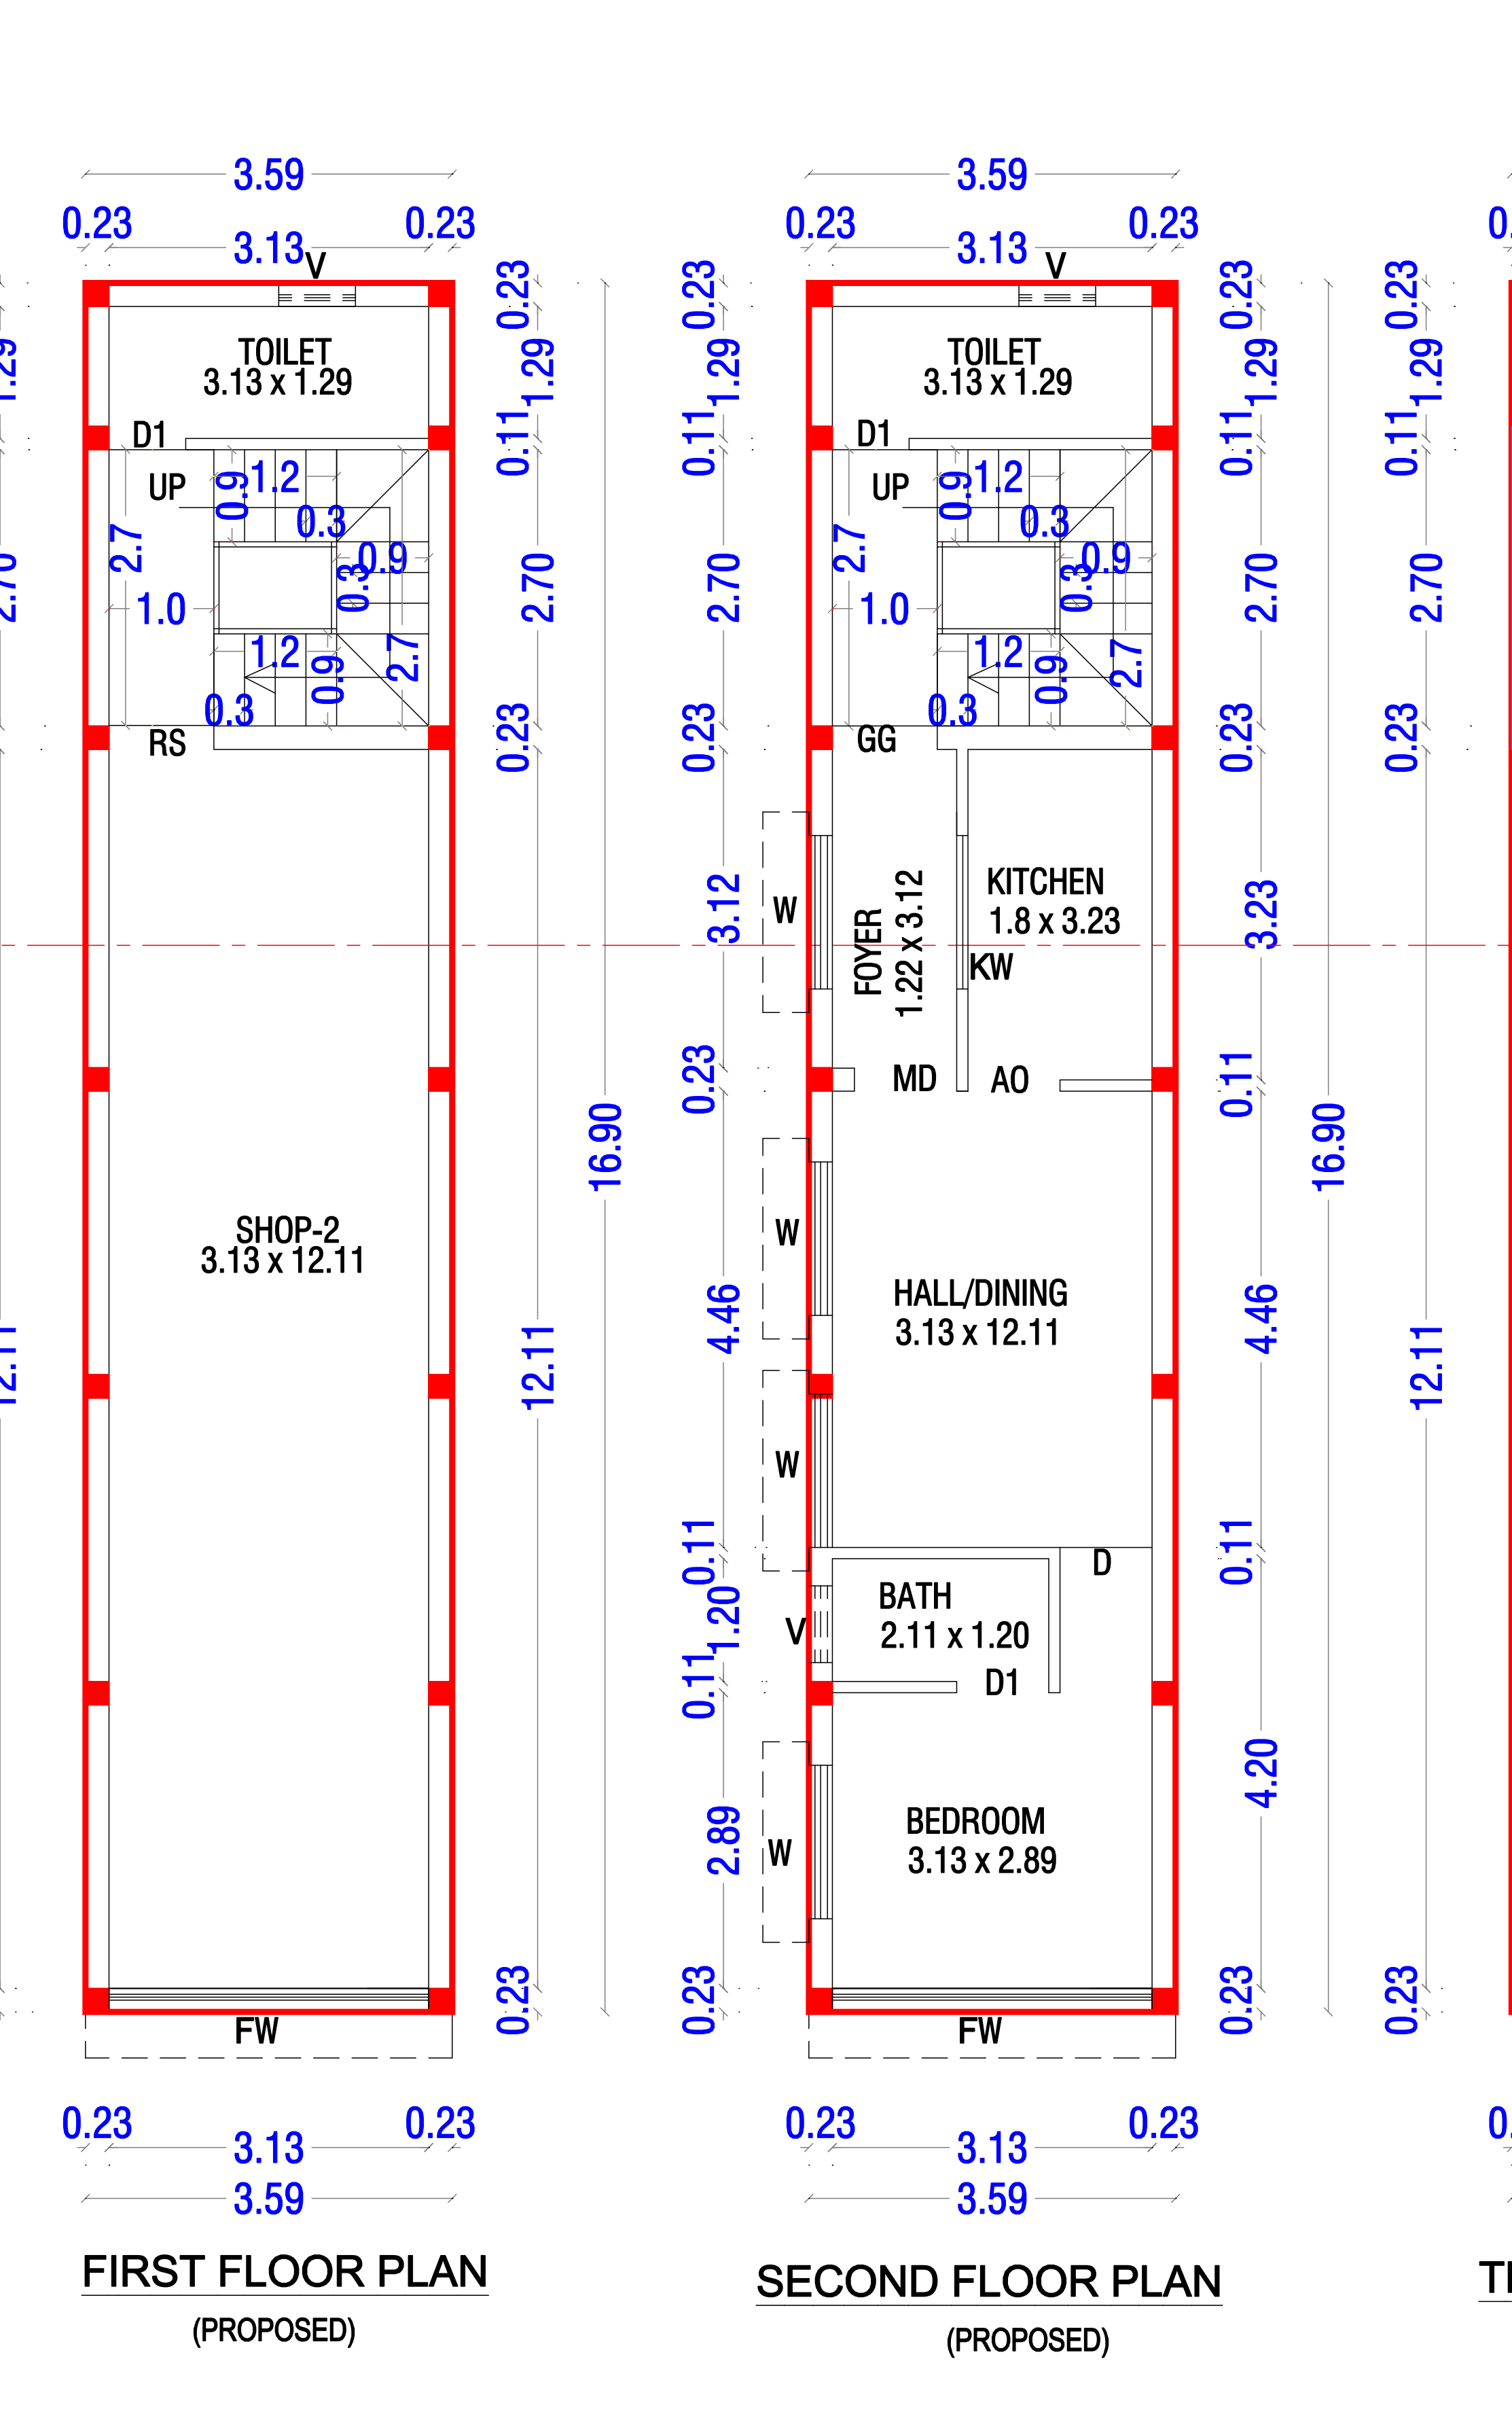
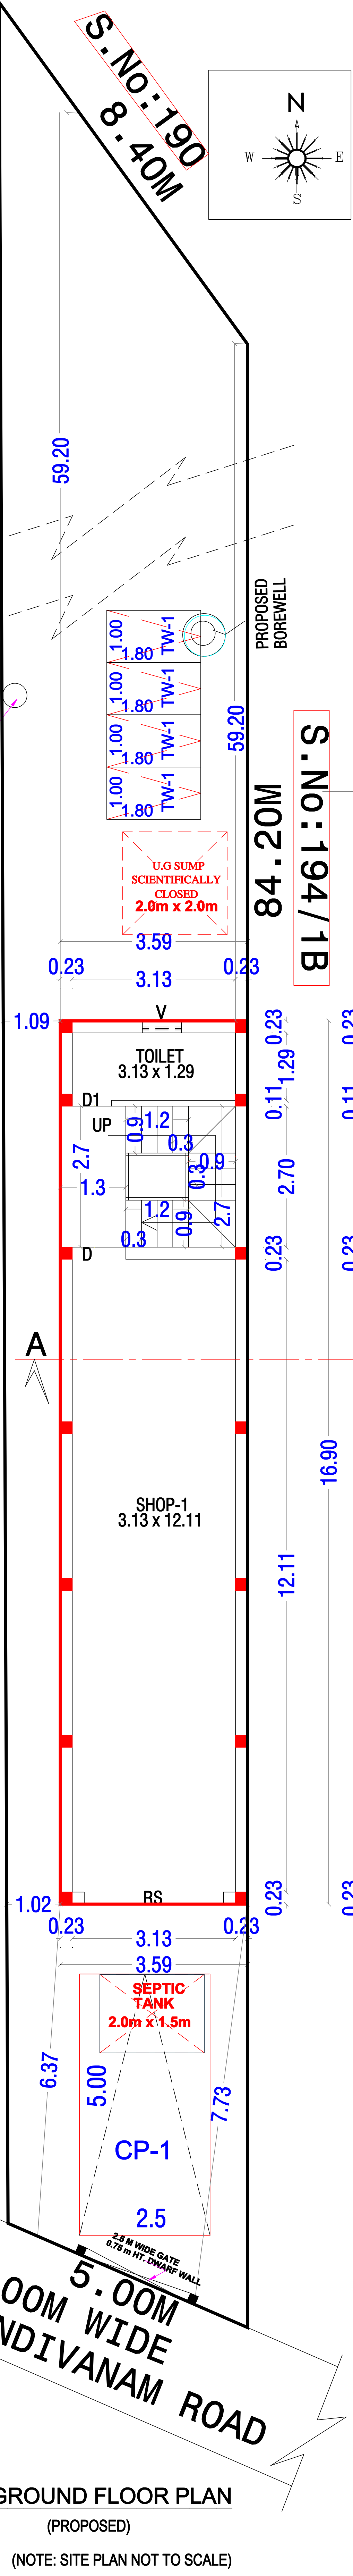
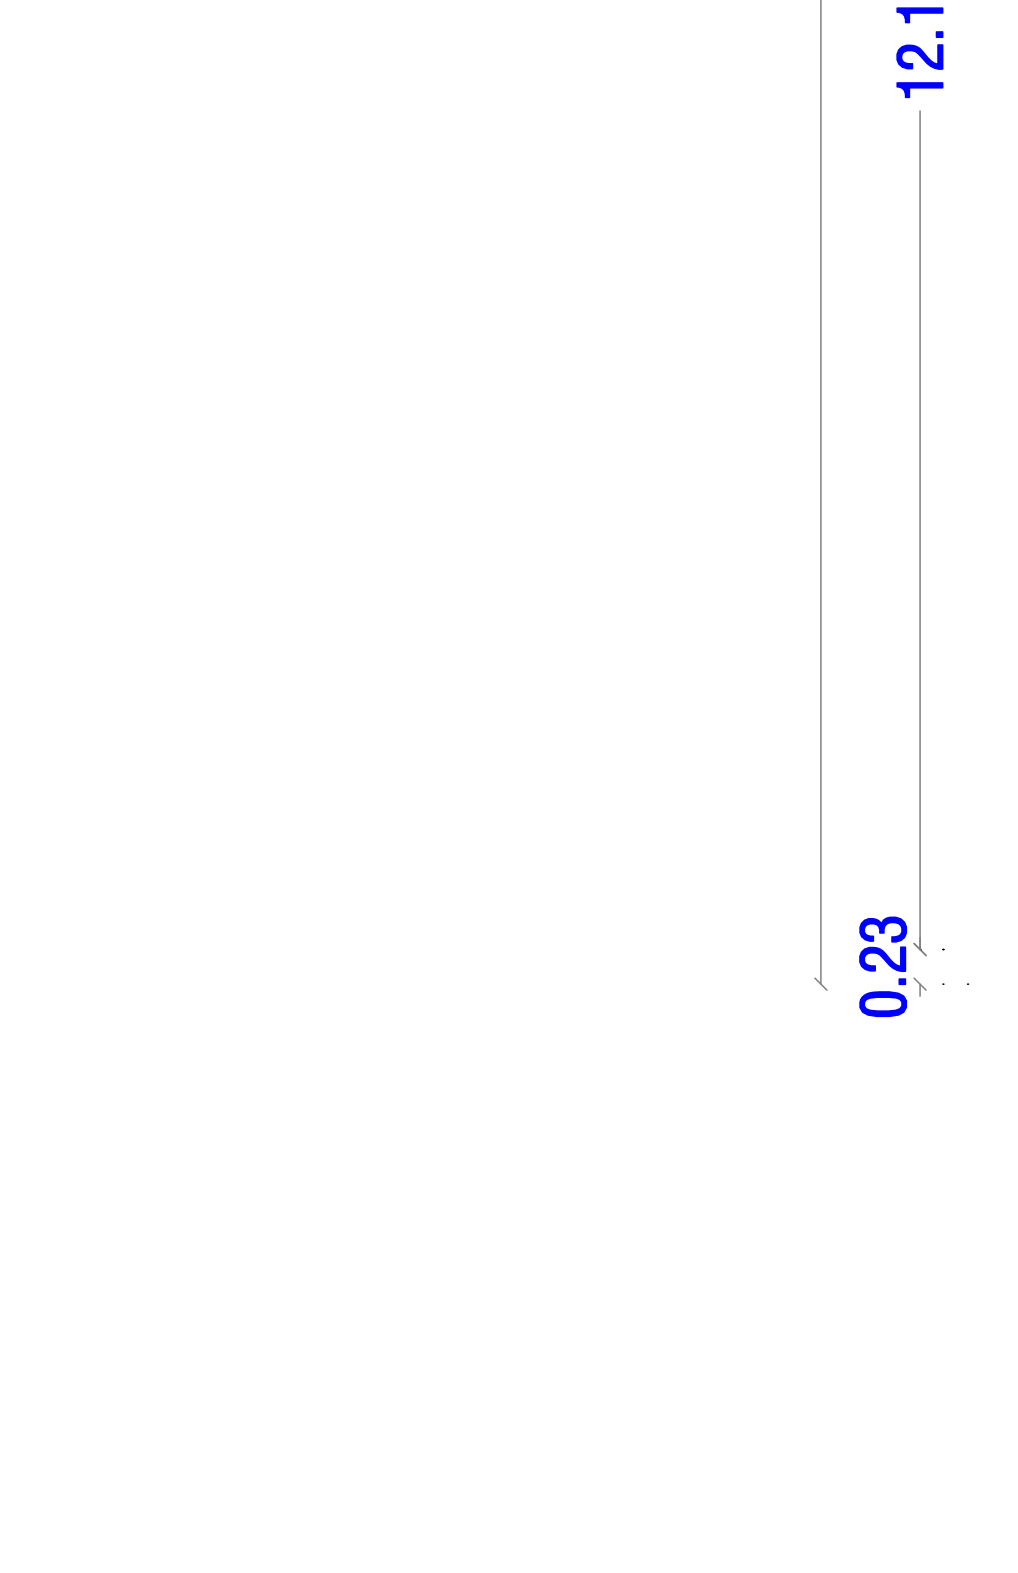
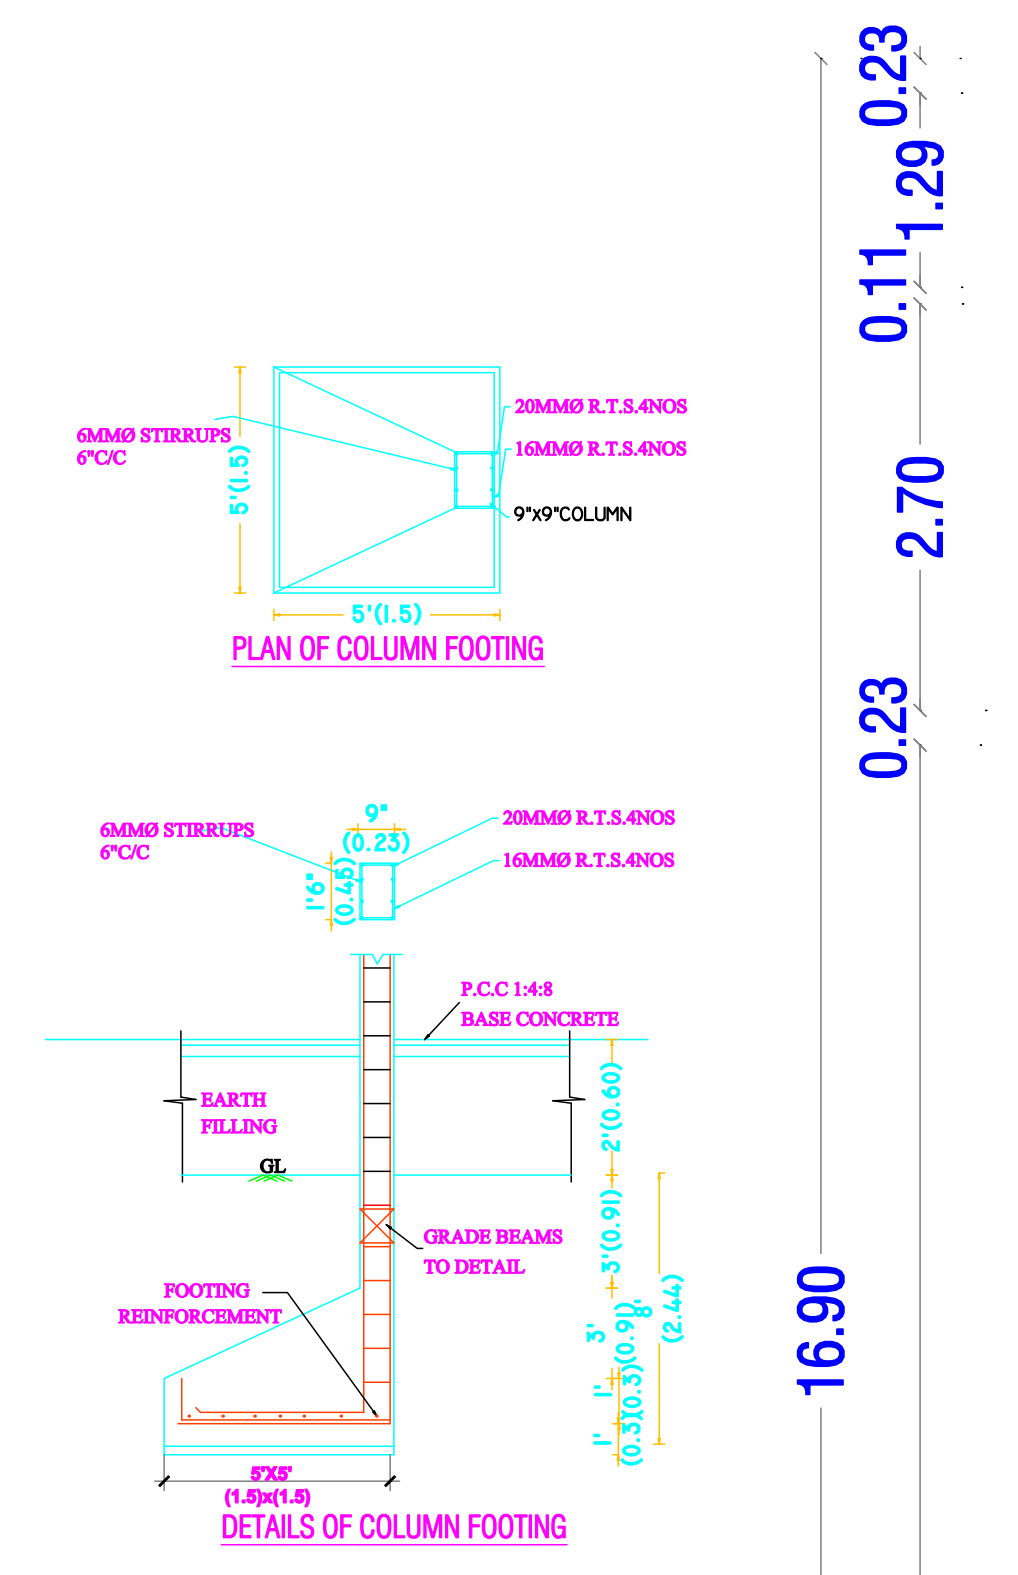
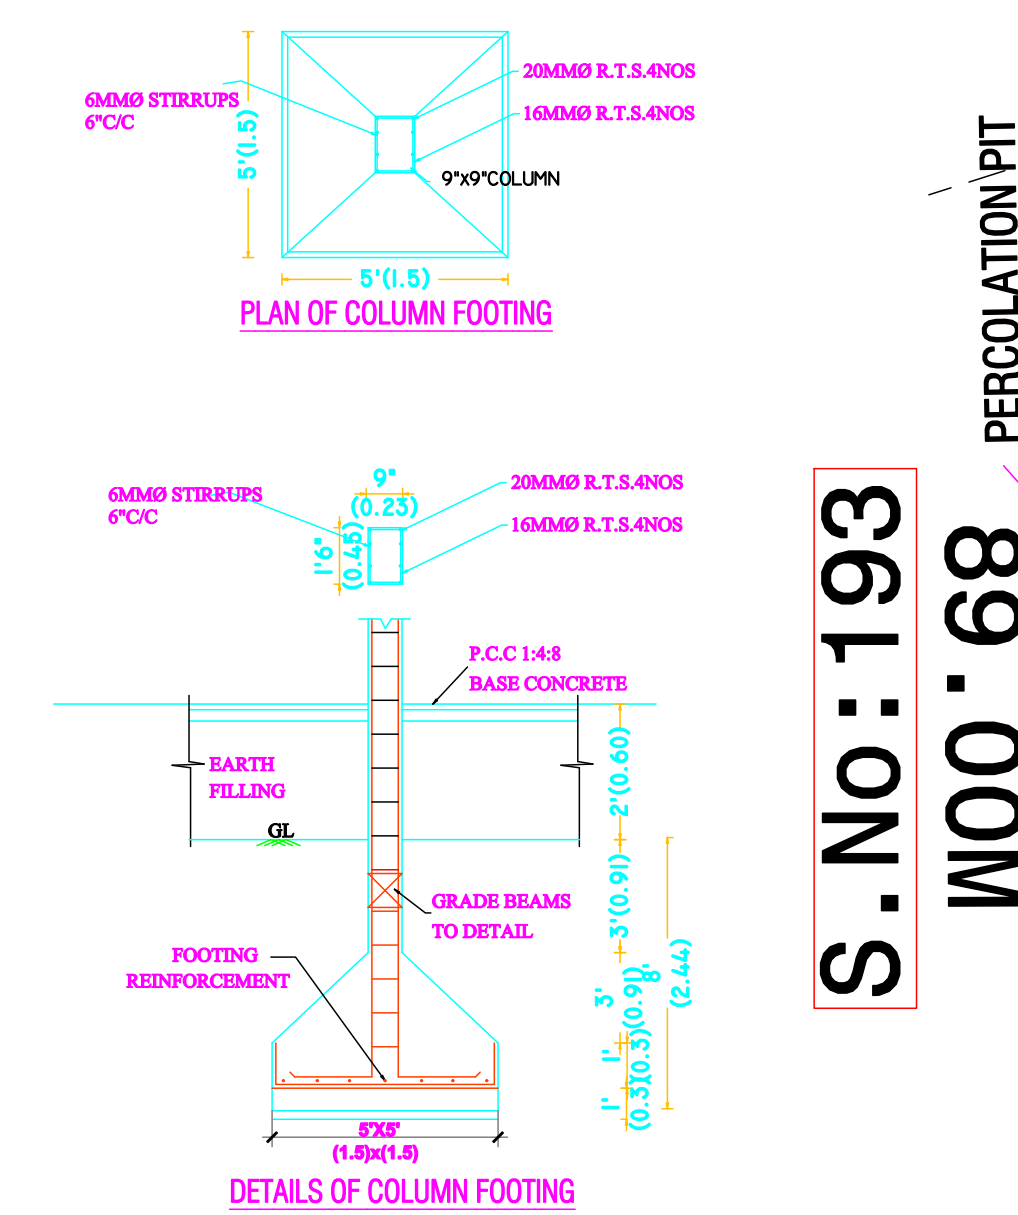


PLAN SHOWING THE PROPOSED CONSTRUCTION OF COMMERCIAL (SHOP) CUM RESIDENTIAL BUILDING AT
COMPRISED IN GRAMA NATHAM PATTa No:4248, PATTa S.No:194/1A, TINDIVANAM ROAD, KILPENNATHUR -
604601 OF KILPENNATHUR VILLAGE, KILPENNATHUR TALUK & TIRUVANNAMALAI DIST,

KILPENNATHUR TOWN PANCHAYAT

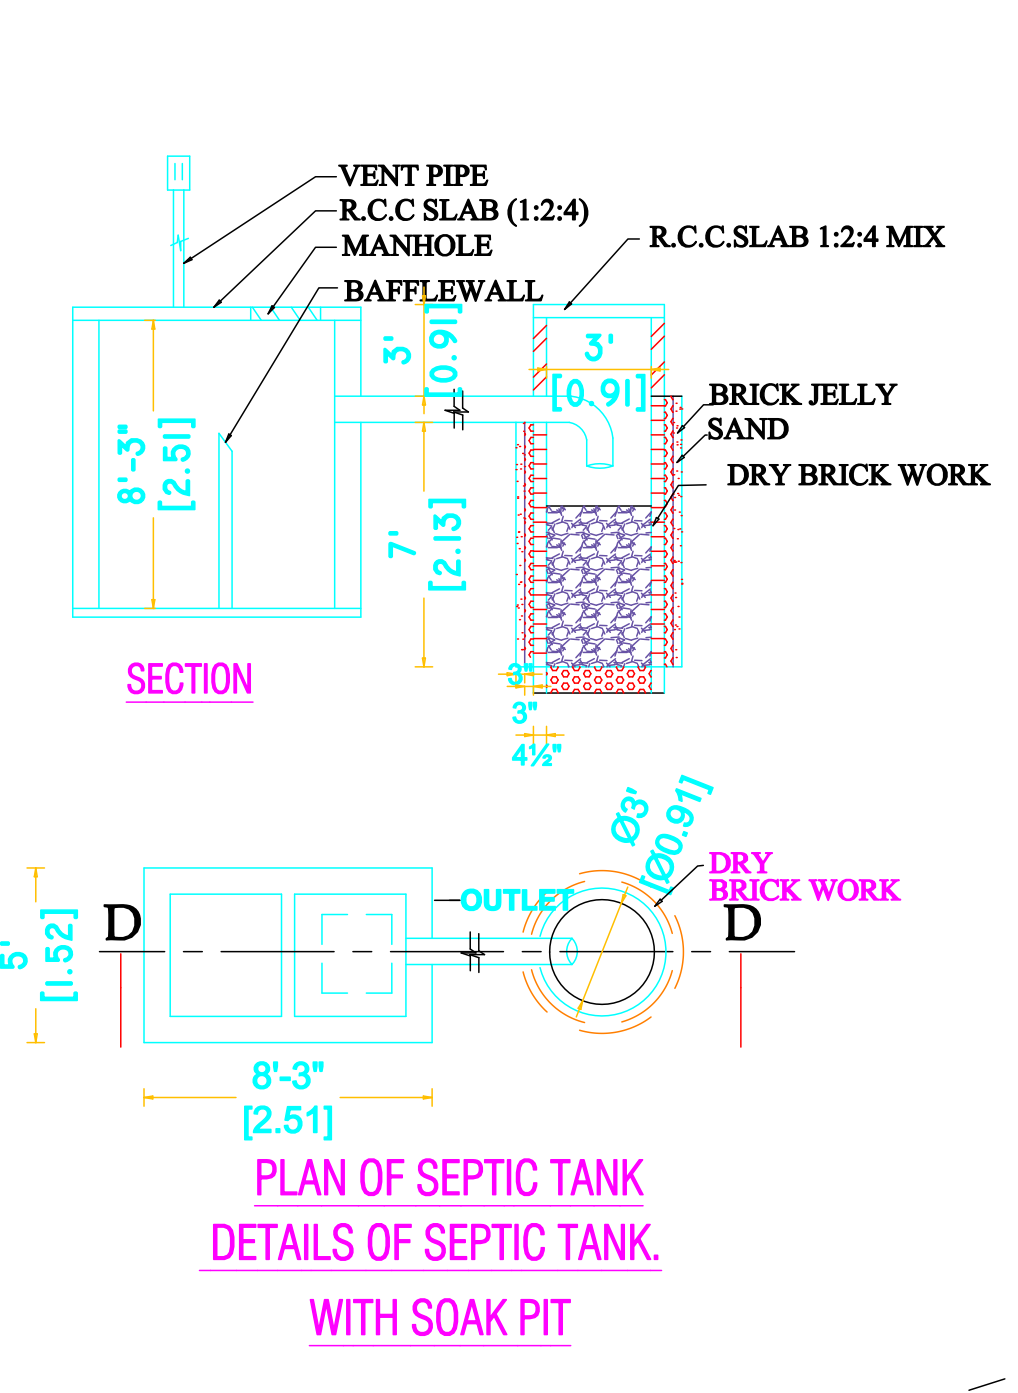

SCHEDULE OF JOINERY:			
TYPE	DETAIL	WIDTH	HEIGHT
GG	GRILL GATE	1500	2100
MD	C.W. PANELLLED DOOR	1000	2100
D	C.W. PANELLLED DOOR	900	2100
D1	C.W. PANELLLED DOOR	750	2100
W	C.W GLAZED WINDOW	1500	1200
W1	C.W GLAZED WINDOW	1100	1200
KW	C.W GLAZED WINDOW	1800	1200
V	C.W. GLAZED VENTILATOR	750	900
AREA STATEMENT		Sq.FT	Sq.M
TOTAL SITE EXTENT (DOC)		4277.00	397.34
(PATTA)		3369.13	313.00
(SITE)		4431.75	411.72
GROUND FLOOR AREA		652.19	60.59
FIRST FLOOR AREA		652.19	60.59
SECOND FLOOR AREA		652.19	60.59
HEAD ROOM AREA		121.96	11.33
TOTAL BUILD UP AREA		2078.53	193.10
FLOOR SPACE INDEX		=181.77 / 313.00 0.581%	
INDEX :			
SITE BOUNDARY		-	
PROPOSED BUILDING		-	
EXISTING ROAD		-	

OWNER :
Mr. J. RAJA
S/O Mr. JAWAGARLAL NEHRU

SIGNATURE OF OWNER

Er. K.A. KOWSALYA B.E.,
Licensed Surveyor, Licence No: 0706
Tiruvannamalai Municipality
Kilpennathur Town Panchayat
Mob: 9677368566

LICENSED SURVEYOR

