

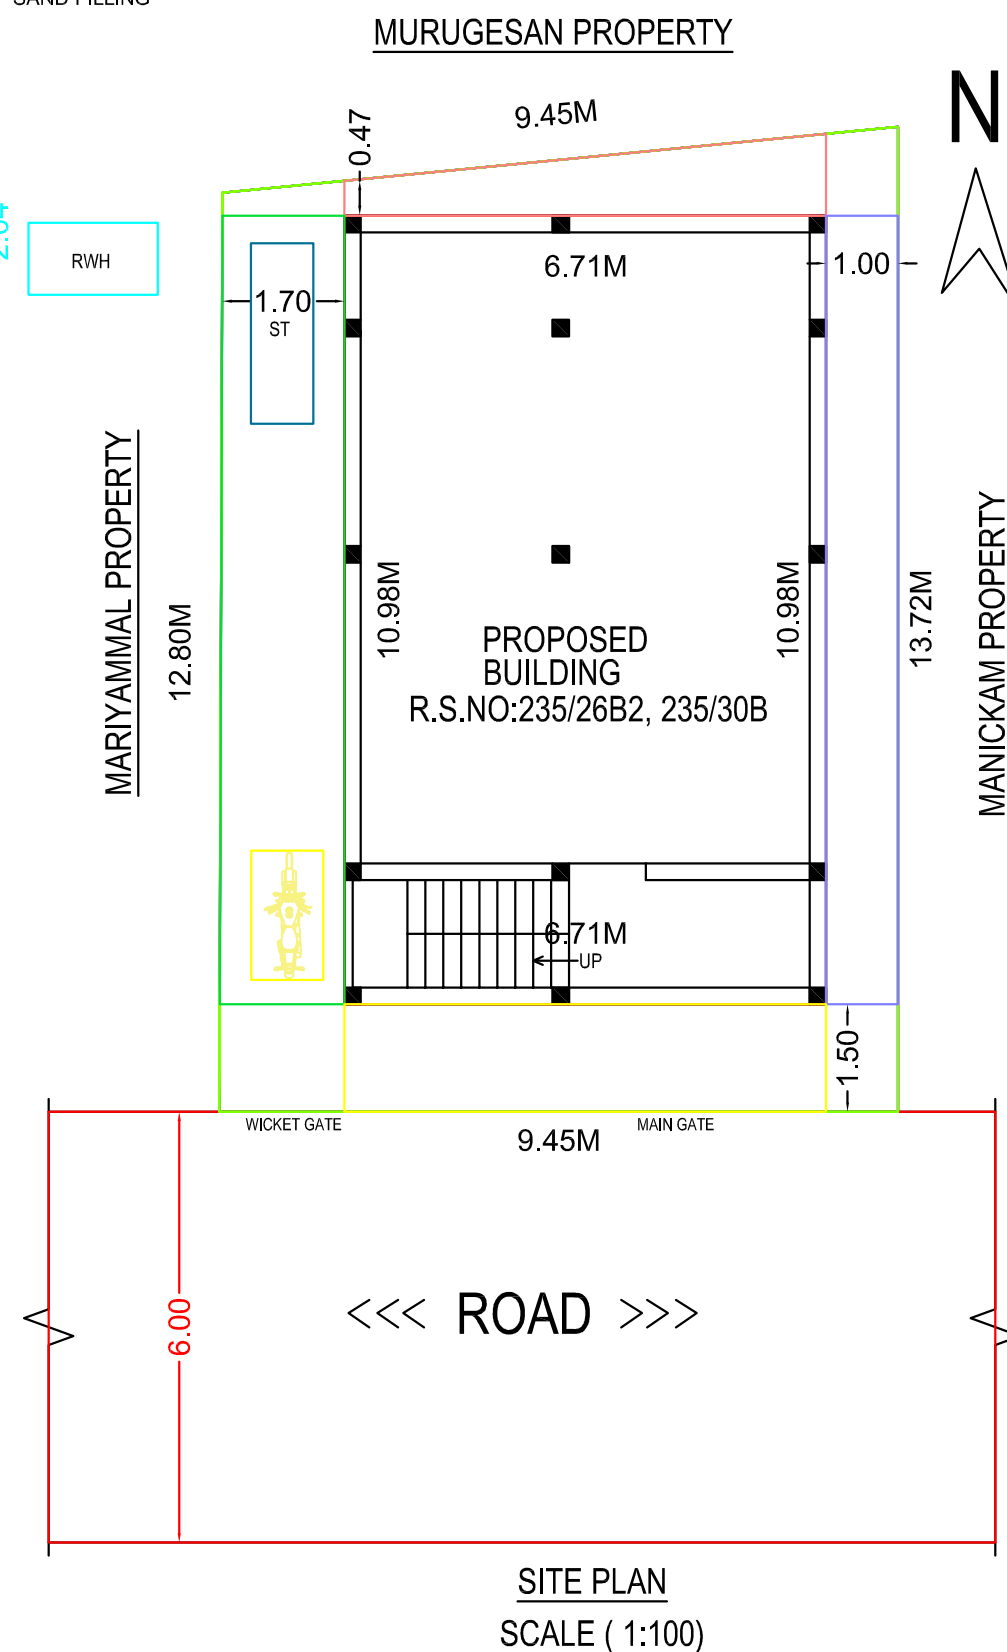
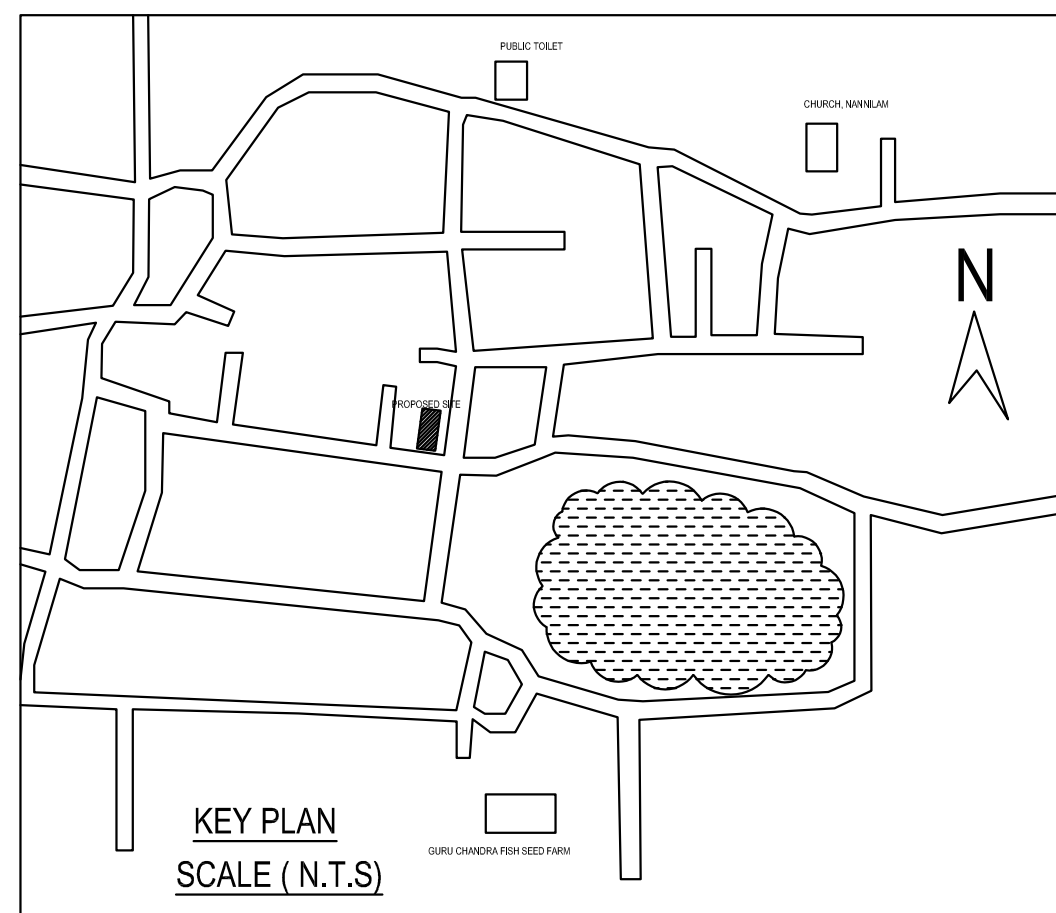
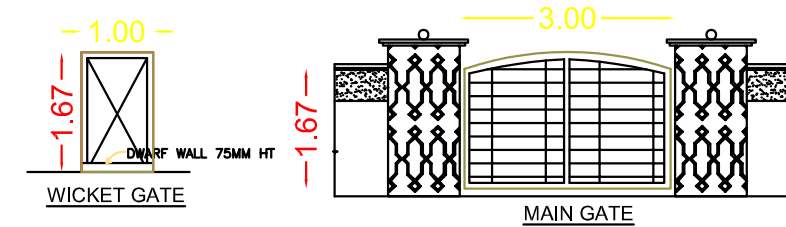
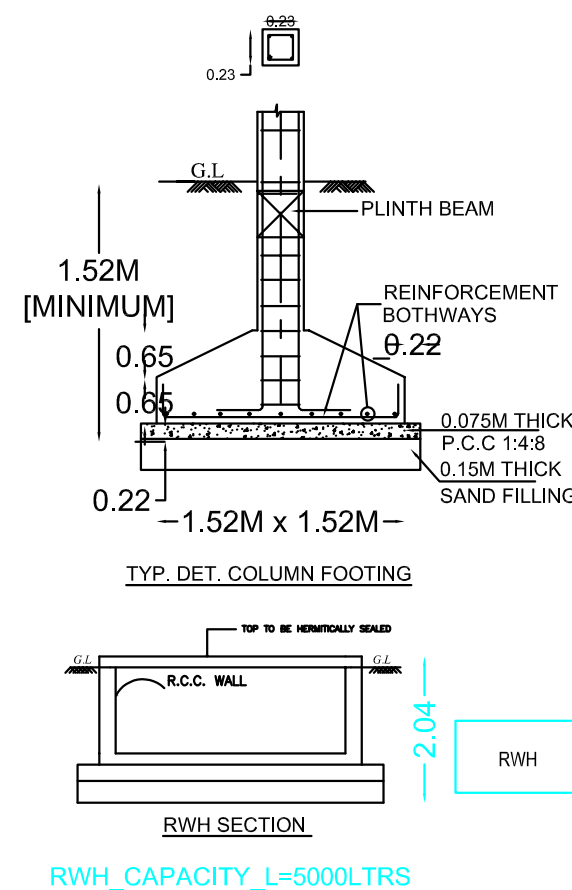
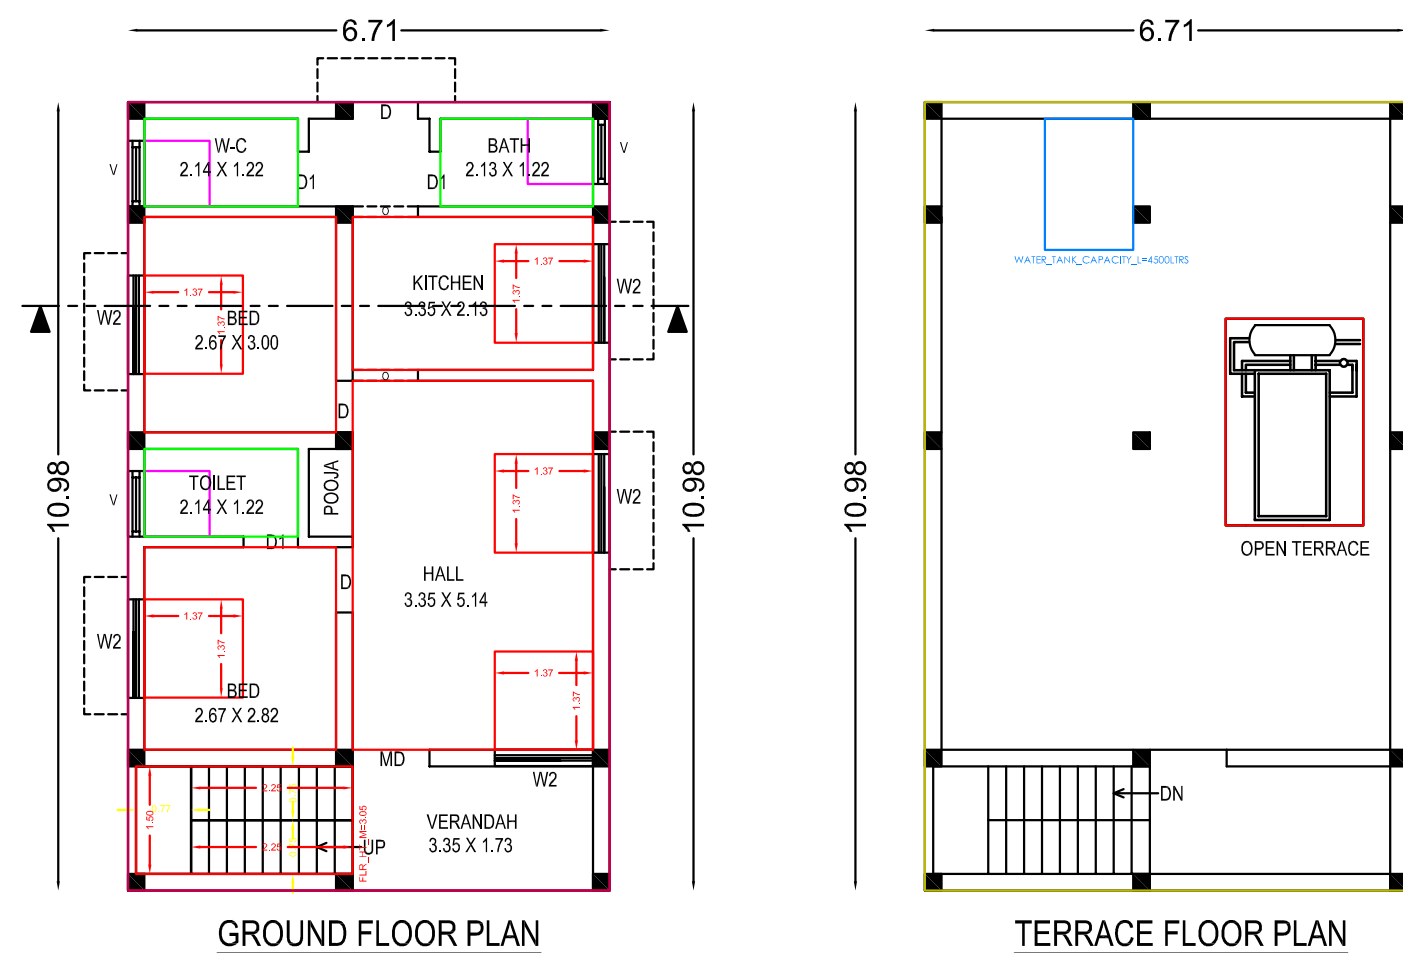
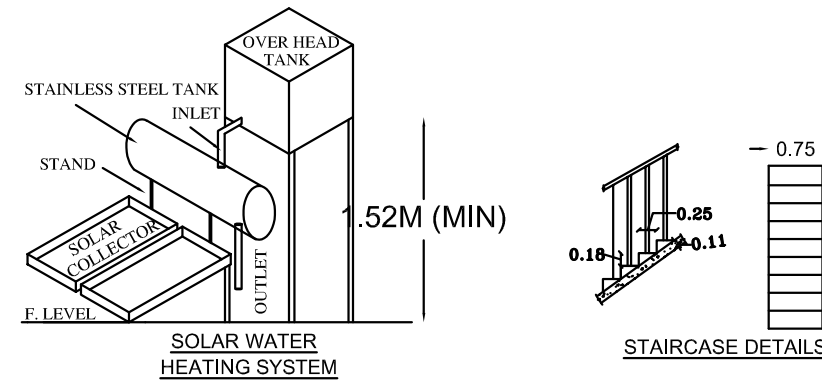


PLAN SHOWING THE PROPOSED CONSTRUCTION OF GROUND FLOOR R.C.C ROOF RESIDENTIAL BUILDING IN R.S.NO :235/26B2, 235/30B,
PATTA NO:1438 AT KEELA AGRAGHARA STREET, NANNILAM, NANNILAM TOWN PANCHAYAT, NANNILAM TALUK, THIRUVARUR DISTRICT.

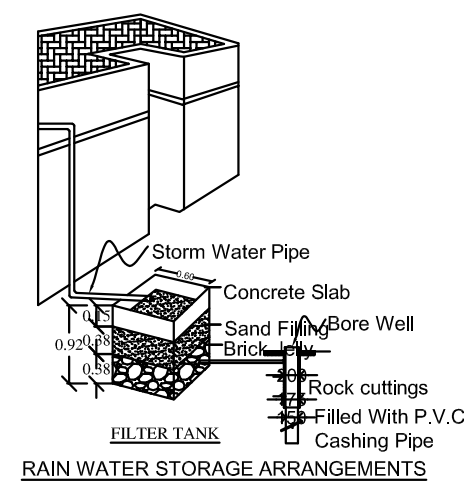

SCHEDULE

MD	MAIN DOOR
D	DOOR
D1	DOOR 1
W	WINDOW
V	VENTILATOR

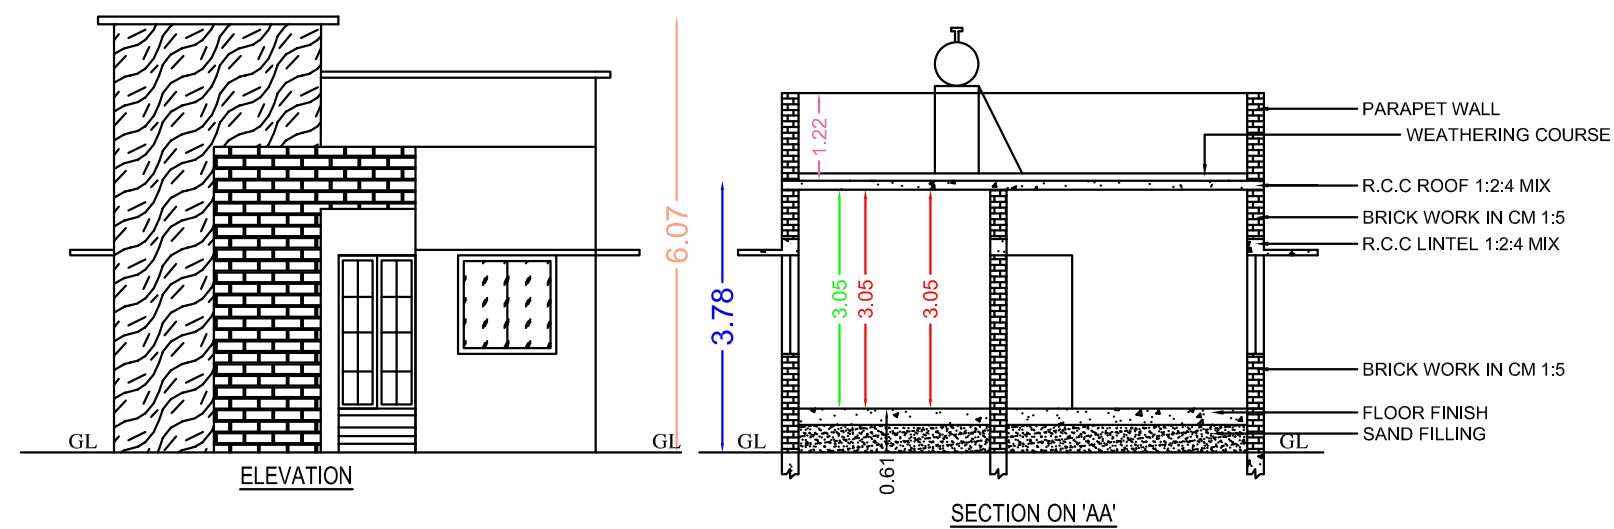

AREA STATEMENT

AREA OF THE SITE (AS PER DOCUMENT)	-127.00 Sq.mt (1367 Sq.ft)
AREA OF THE SITE (AS PER T.S.L.R)	-127.00 Sq.mt(1367 Sq.ft)
AREA OF THE SITE (AS ON SITE)	-127.00 Sq.mt(1367 Sq.ft)
PROPOSED GROUND FLOOR	-73.68 Sq.mt(793 Sq.ft)
VACANT AREA	- 53.32 Sq.mt (574 Sq.ft)

COLOUR INDEX

	PROPOSED CONSTRUCTION
	OWNER BOUNDARY
	STREET

OWNER

R. Kavitha
MRS.R.KAVITHA.

ENGINEER

T. Srinivasan
T. Srinivasan, BE, AMIE, FM,
Reg. No: TVR/RE-II / 2024 / 005
Chartered Engineer & Approved Valuer
Mappilaikuppam, Nannilam - 610 105.
Cell: 94432 77350.

APPROVAL AUTHORITY