
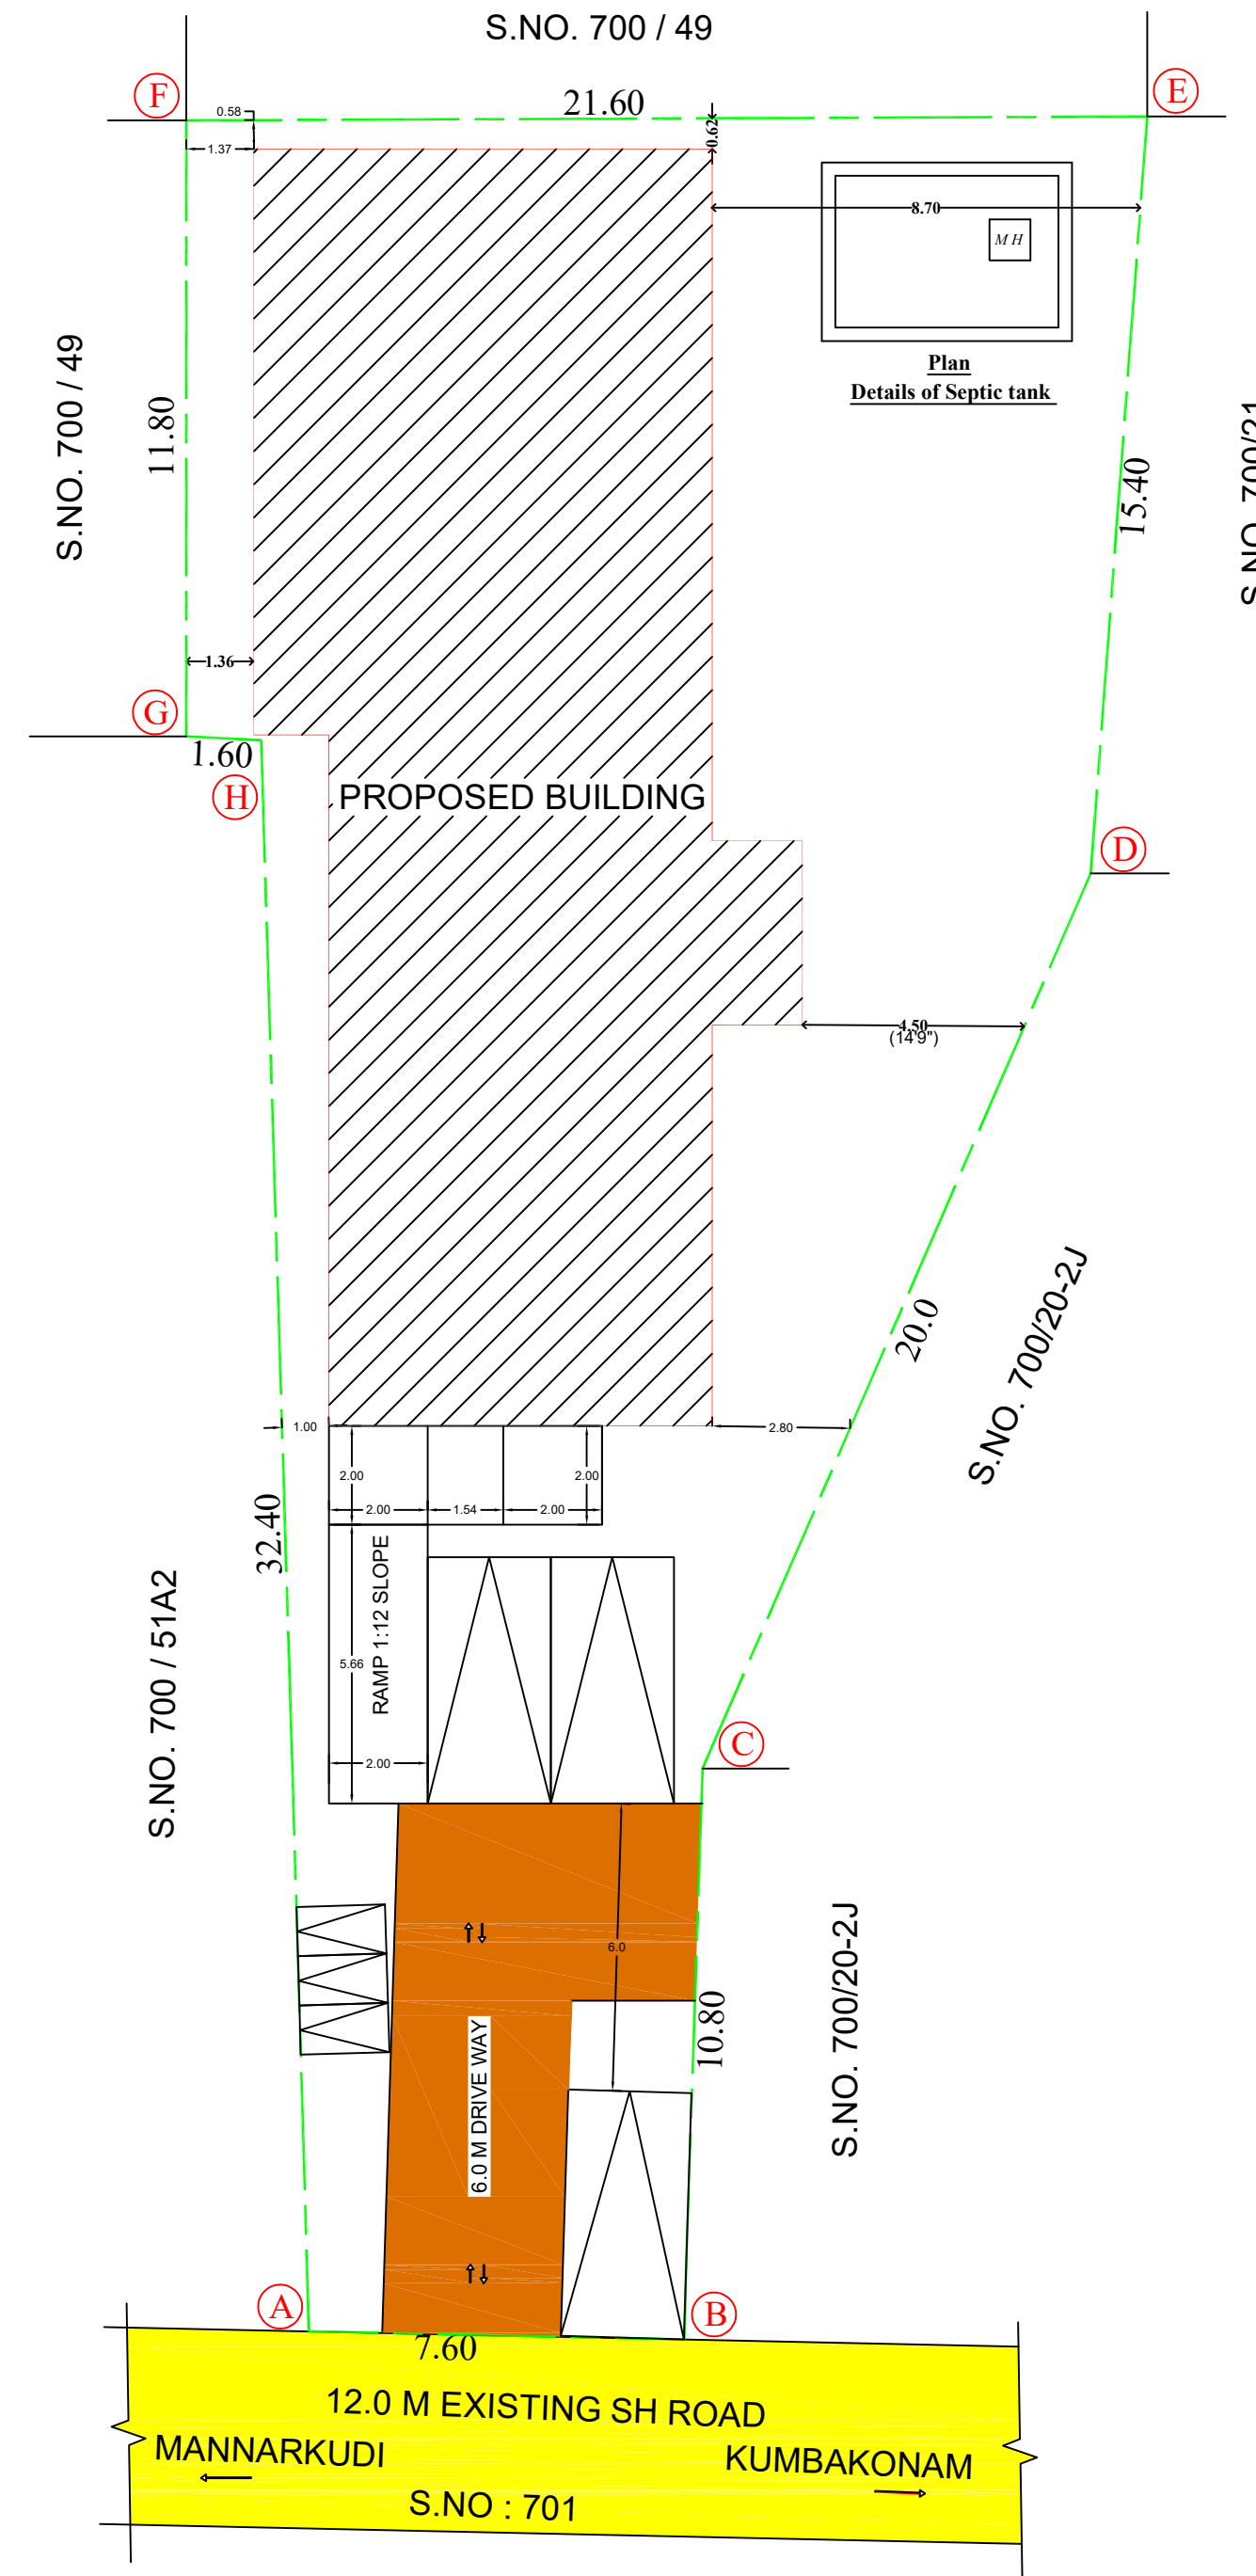
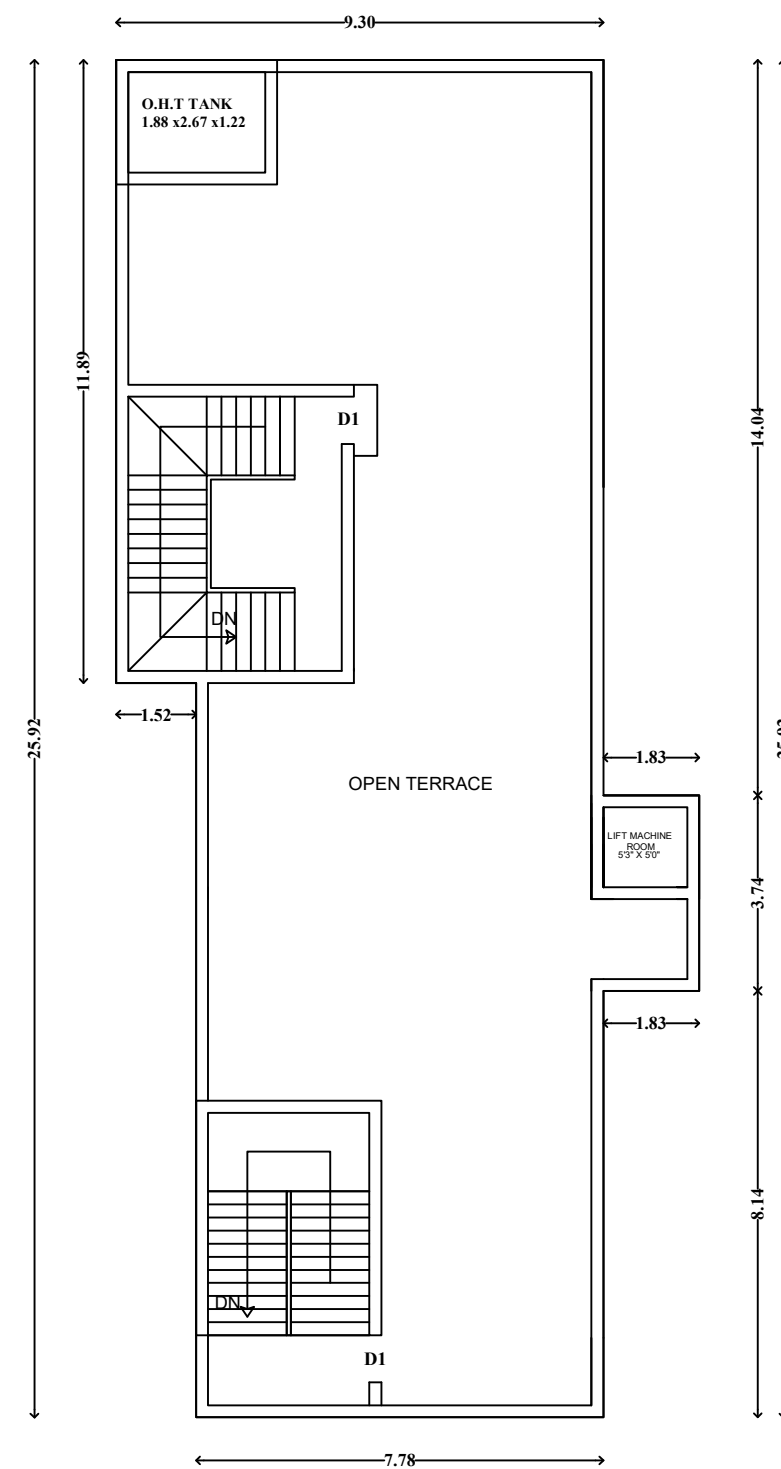
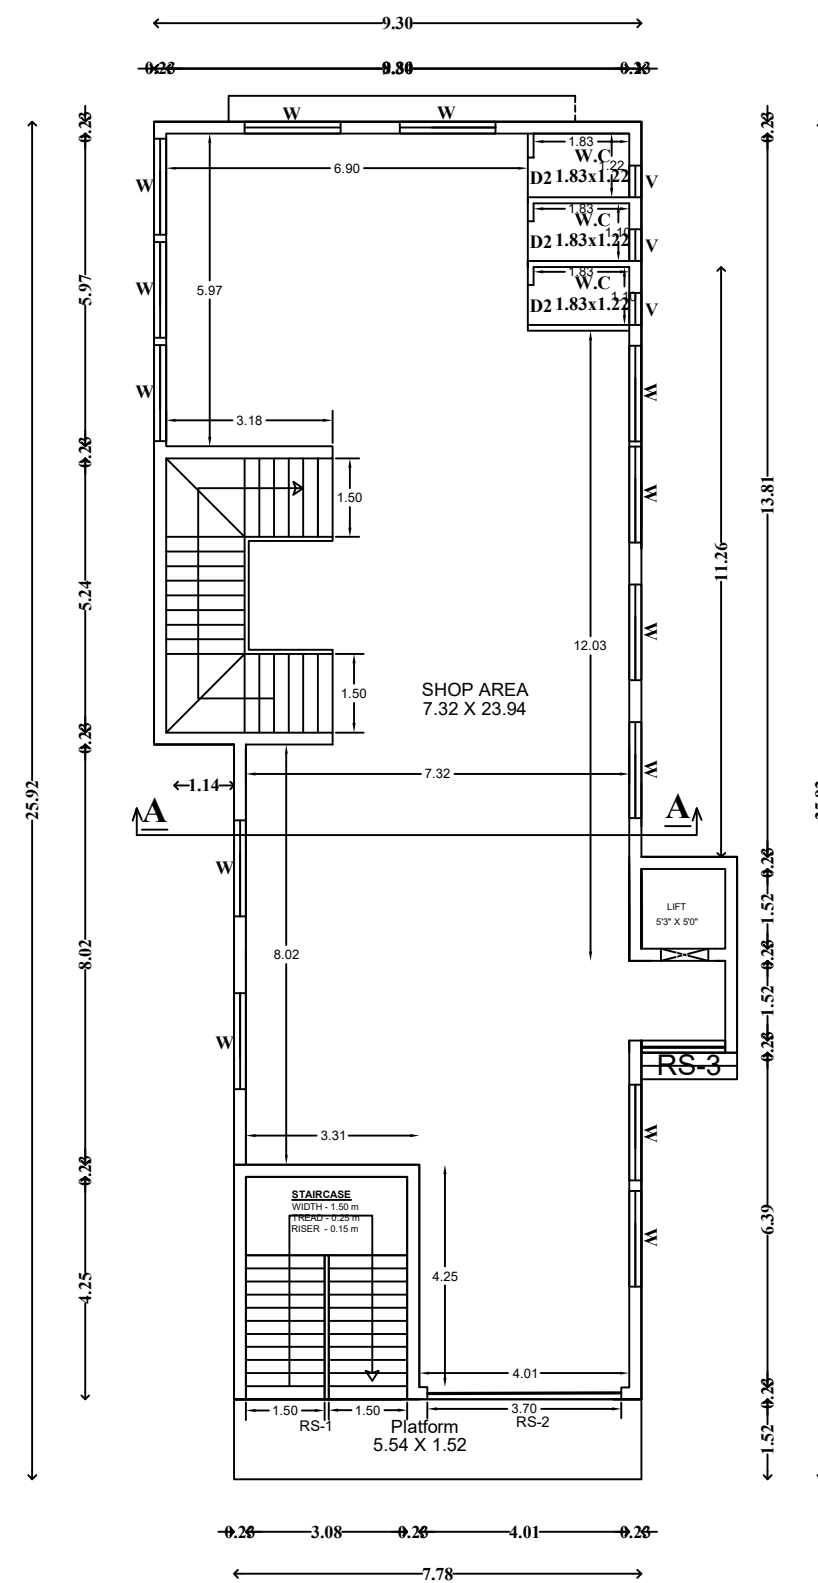
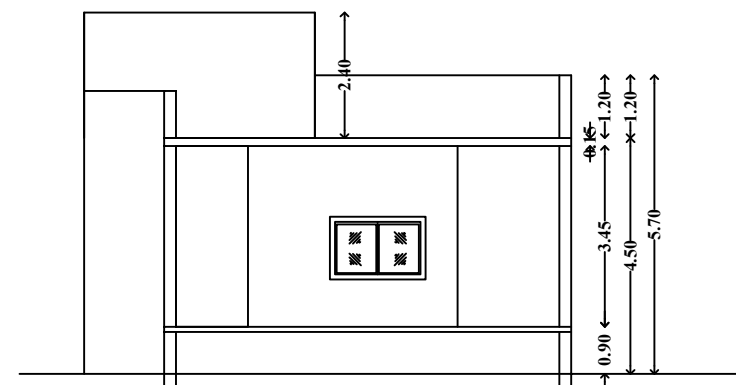


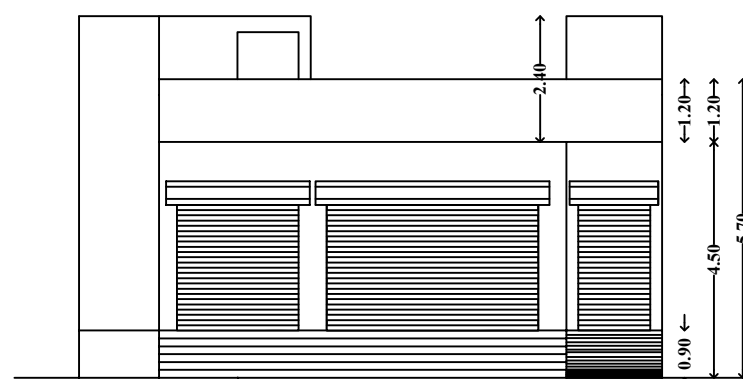


**PLAN SHOWING THE PROPOSED
COMMERCIAL (SHOP) BUILDING AT
(GROUND FLOOR) COMPRISED IN
PATTA.NO.1229, OLD S.NO: 700/51
PART, NEW S.NO: 700/51A1A OF
VALANGAIMAN VILLAGE,
VALANGAIMAN TALUK,
THIRUVARUR DISTRICT -612 804**

AREA STATEMENT		
DESCRIPTION	AREA IN SQ.M.	
PLOT EXTENT		
As Per Patta		600.00
As Per Document		606.74
As on Site		605.00
	FSI (Area)	NON FSI
GROUND FLOOR		226.45
TOTAL (FSI AREA)	226.45	
TOTAL BUILTUP AREA		226.45
$\text{F.S.I} = \frac{226.45}{600.00} = 0.377$		
PLOT COVERAGE = 37.70 %		
PHYSICALLY CHALLENGED PERSON - 1NOS		
CAR PARK REQUIRED 2 NOS		
CAR PARK PROVIDED 2 NOS		
TWO WHEELER REQUIRED 2 NOS		
TWO WHEELER PROVIDED 3 NOS		

JOINERY DETAILS		
TYPE	DESCRIPTION	
		METRE
RS-1	ROLLING SHUTTER	3.08 X 2.40
RS-2	ROLLING SHUTTER	3.70 X 2.40
RS-3	ROLLING SHUTTER	1.00 X 2.10
W	WINDOW	1.83 X 1.22
D1	DOOR	1.00 X 2.10
D2	DOOR	0.75 X 2.10
V	VENTILATOR	0.61 X 0.61
LD	LIFT DOOR	1.22 X 2.44

SCALE 1: 500

 

COLOUR CODE	NOTATION
BOUNDARY	
RESIDENTIAL BLOCKS	
EXISTING ROAD	
DRIVE WAY	

APPROVAL AUTHORITY

SWP APPLICATION NO : SWP/BPA/550646/2025

APPROVAL NO :SWP/DTCP/TVR/BP.NO.15/2025

SWP - Online Approval

OWNER: Mr. M.VENKATESAN


Er. G.NAGANATHAN, B.E., M.Tech., M.Sc.,
DTCP Registered Engineer / LBS
Registration No. 064-RE-GR-I
GM Associates Engineer & Builders
Valangaiman, Cell : 9655717570

REGISTERED ENGINEER

SHEET NO:01

