
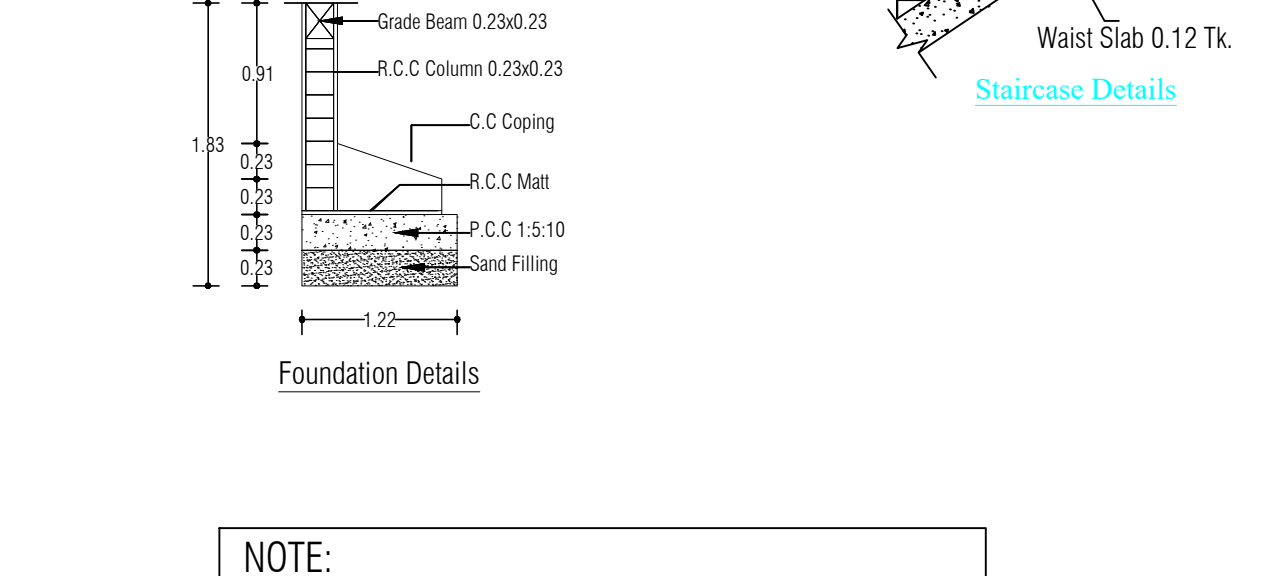
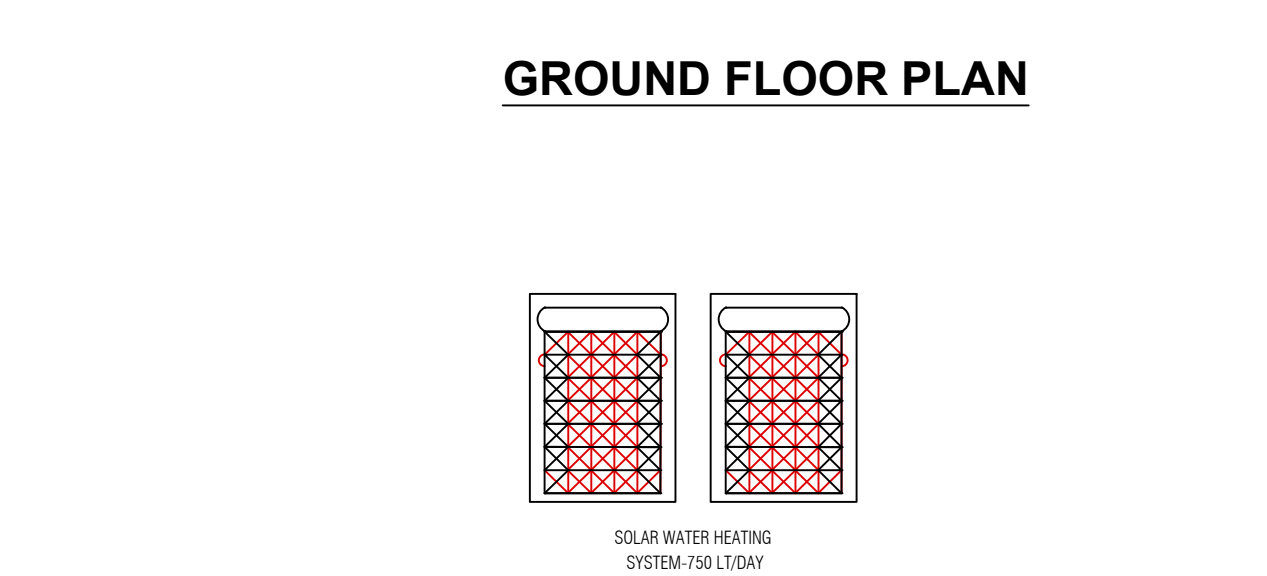
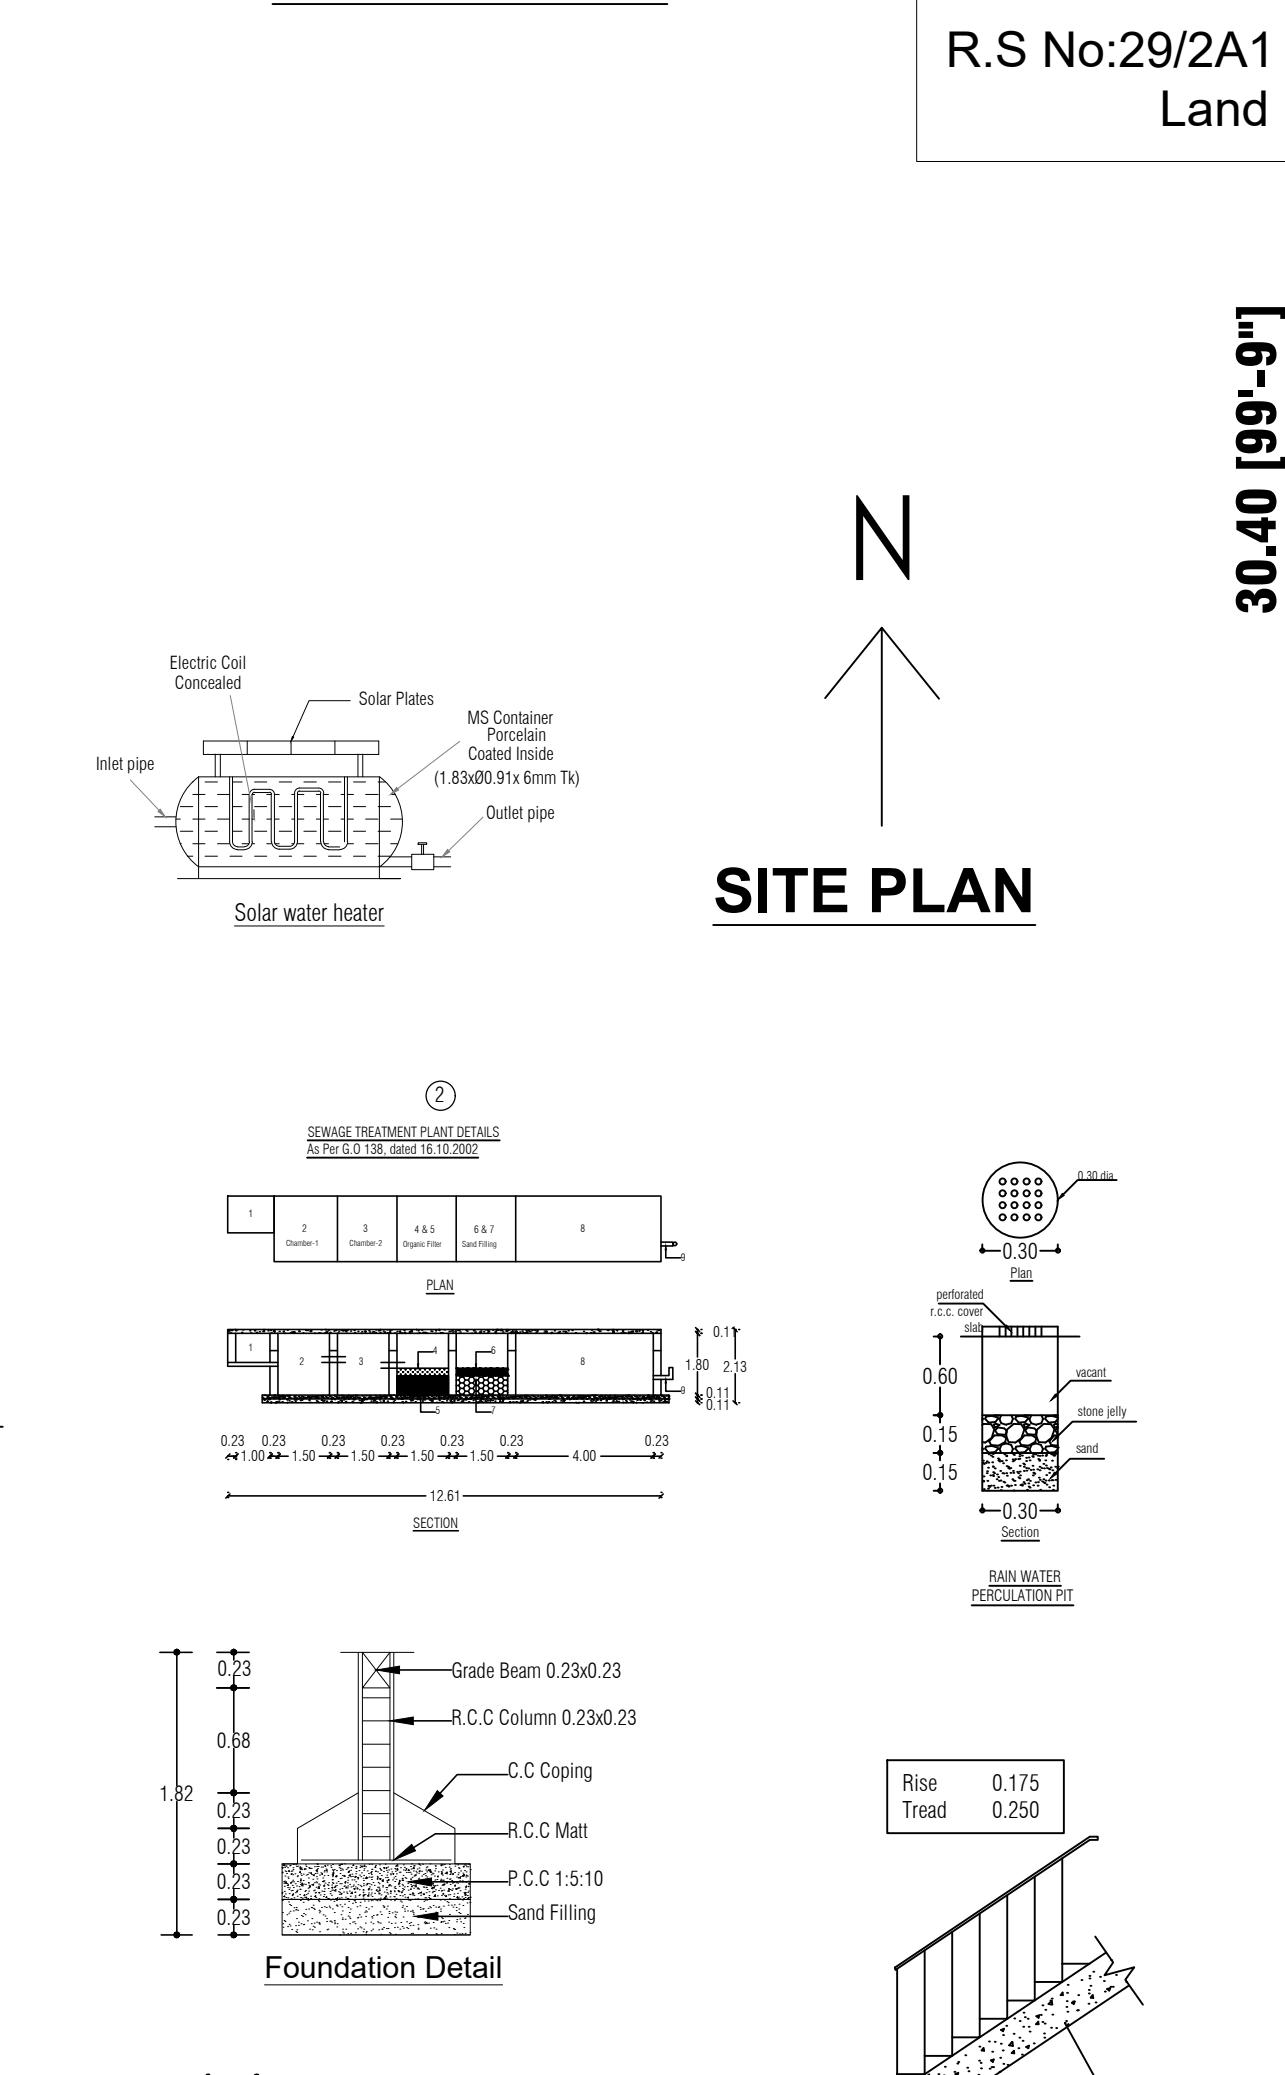
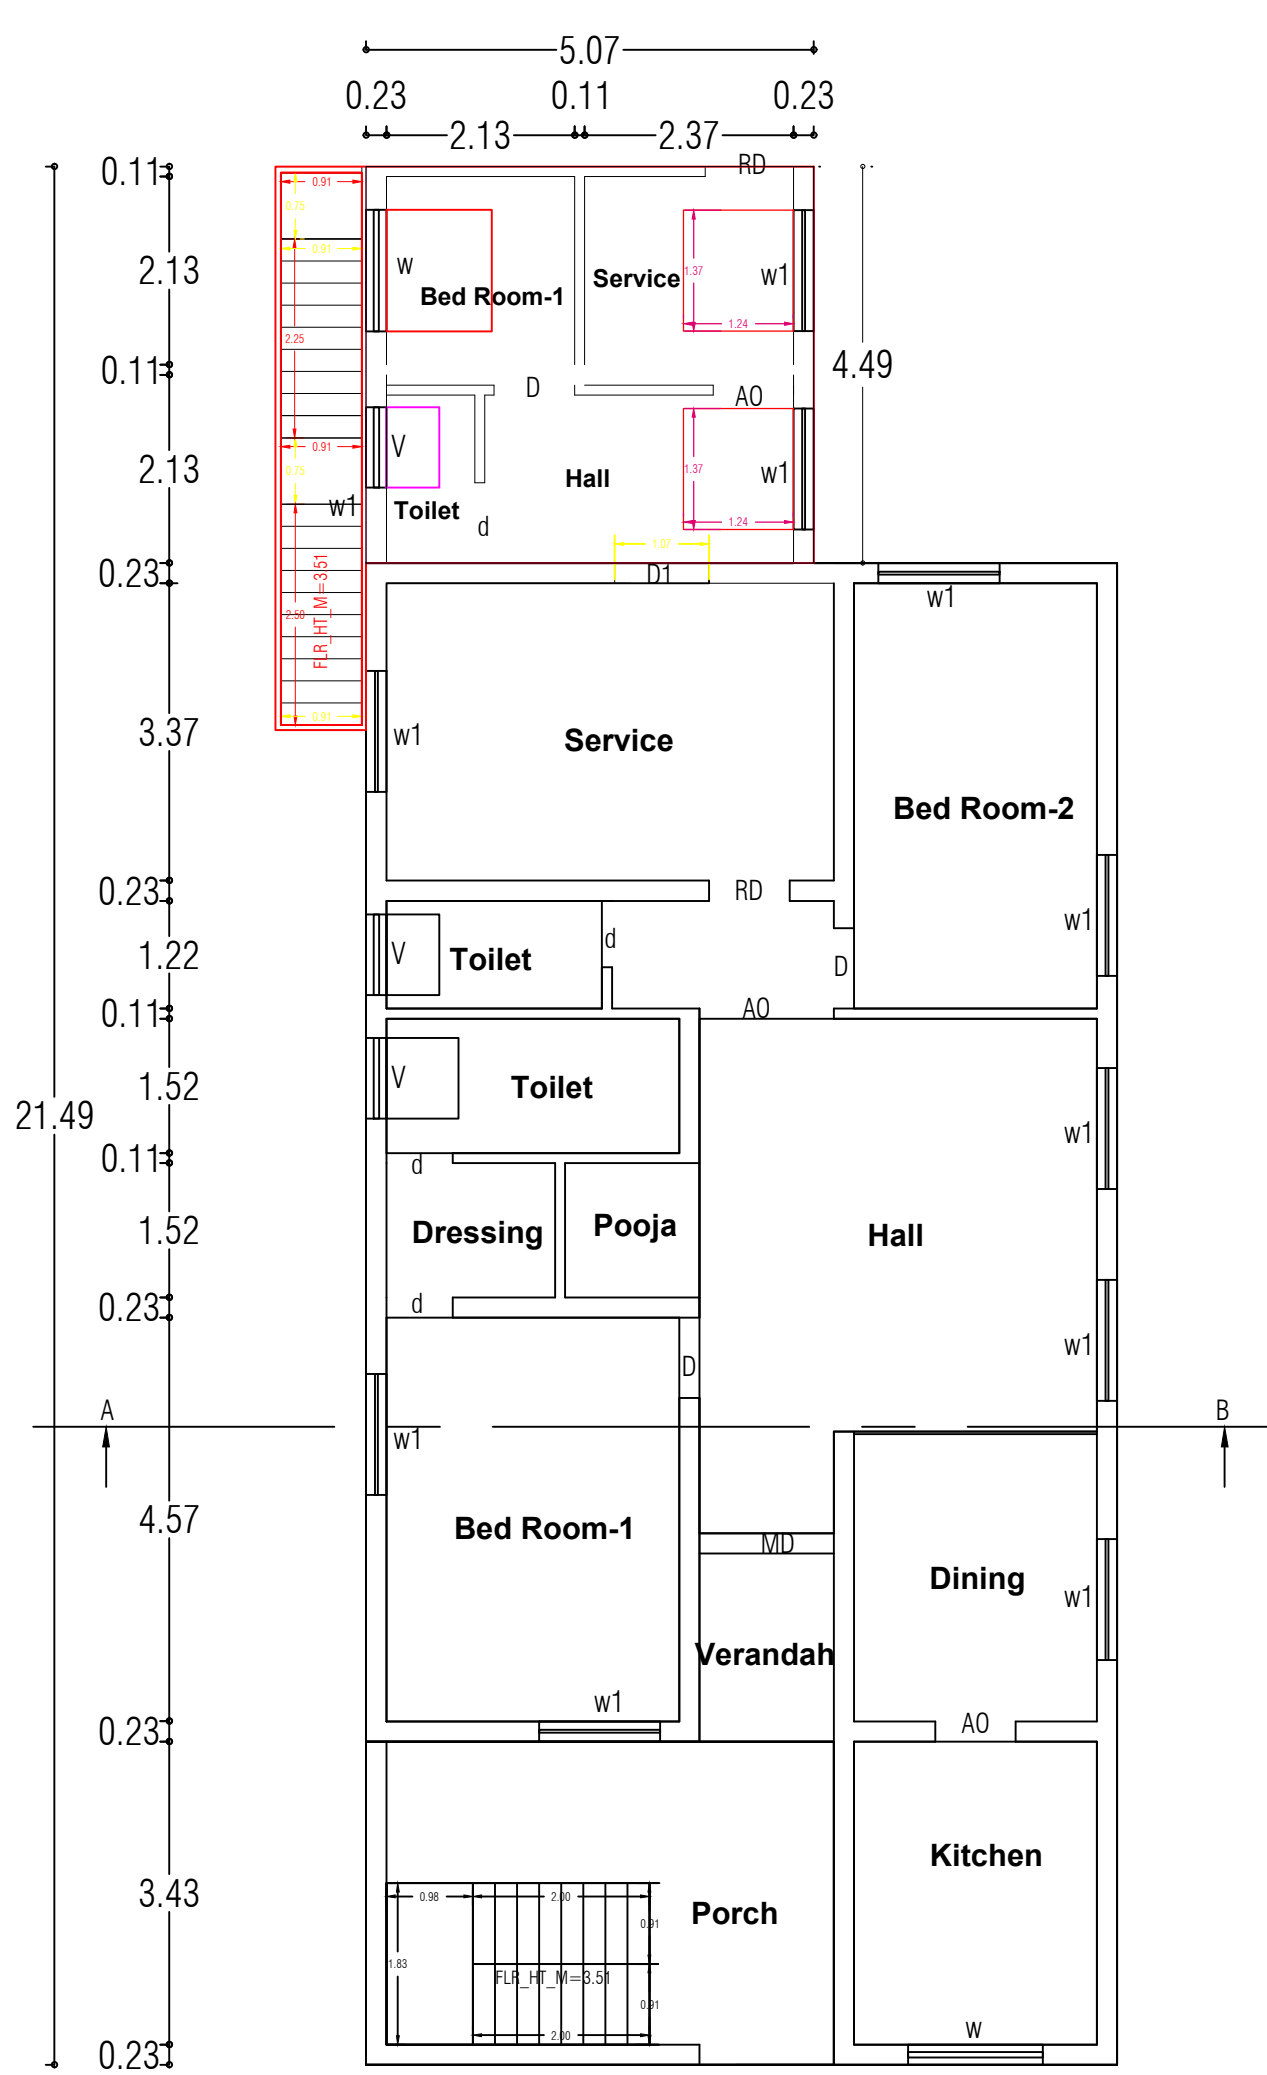
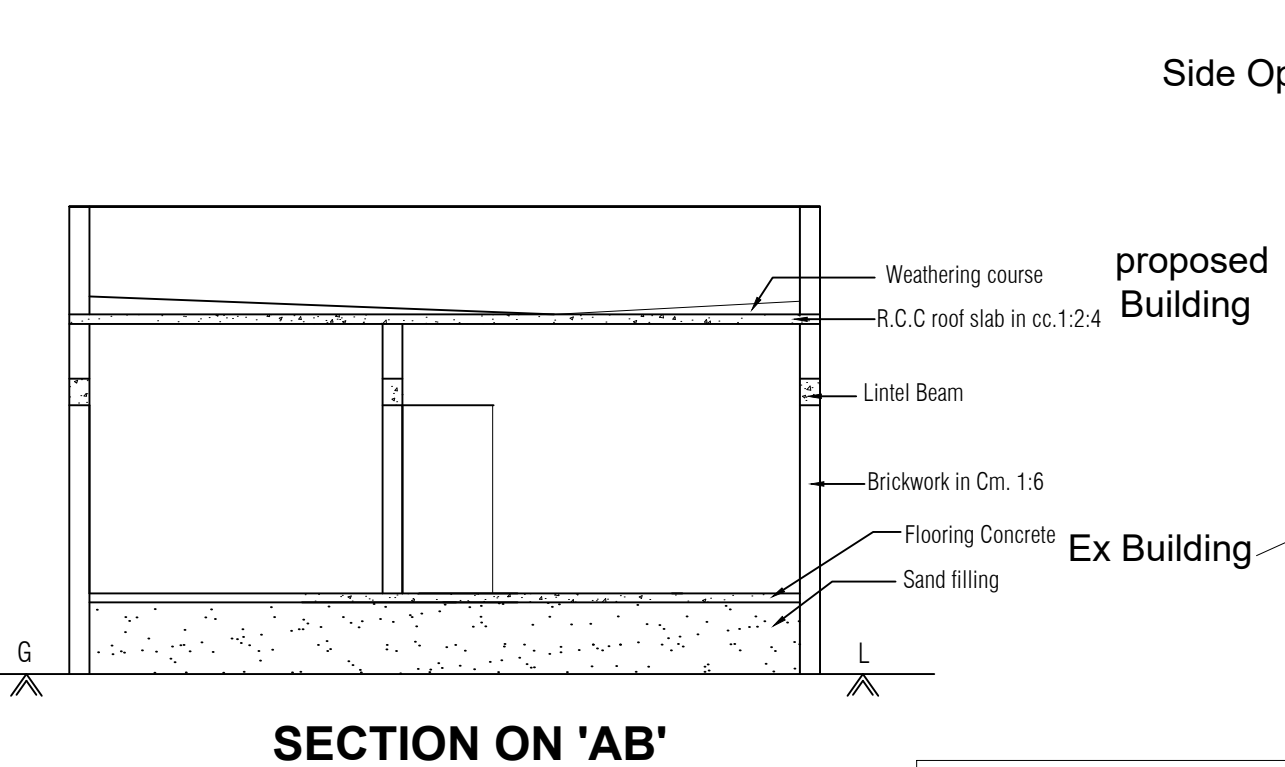


PLAN SHOWING THE PROPOSED EXTENTION CONSTRUCTION OF RCC ROOF GROUND FLOOR RESIDENTIAL BUILDING

NEW R.S NO:29/2A2 & 29/2A4, PATTA NO:3621 & 2352, NORTH STREET, ERUNTHAVADI VILLAGE,
KUDAVASAL VILLAGE & TOWN PANCHAYAT, KUDAVASAL TALUK, THIRUVARUR DISTRICT.

APPLICANT: Mr.K.MURUGANANTHAN.

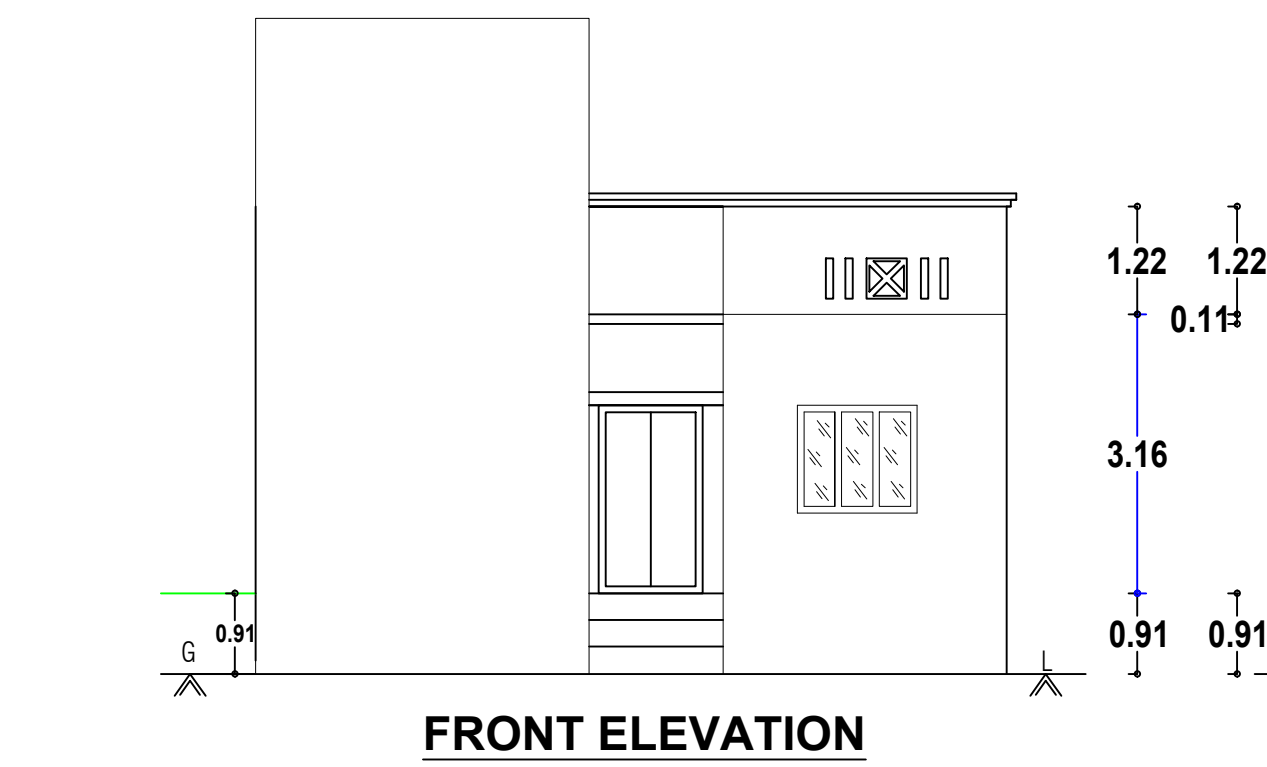


Proposed Details:

Floor	Occupancy/ Sub Occupancy	Buildup Area in Sqm.	Deduction Area in Sqm.	FSI Area in Sqm.
0	Individual Residence	28.96	5.71	23.25

NOTE:

- 1.Kitchen,Bath & Wash Basin Waste water to be recycled Separately and Used for Gardening Purpose.
- 2.Water Closet Sewage line to be Connected to underground Drainage System.
- 3.Solar water heating System Will be Provided.

R.S No:29/1
Land
&
Canal

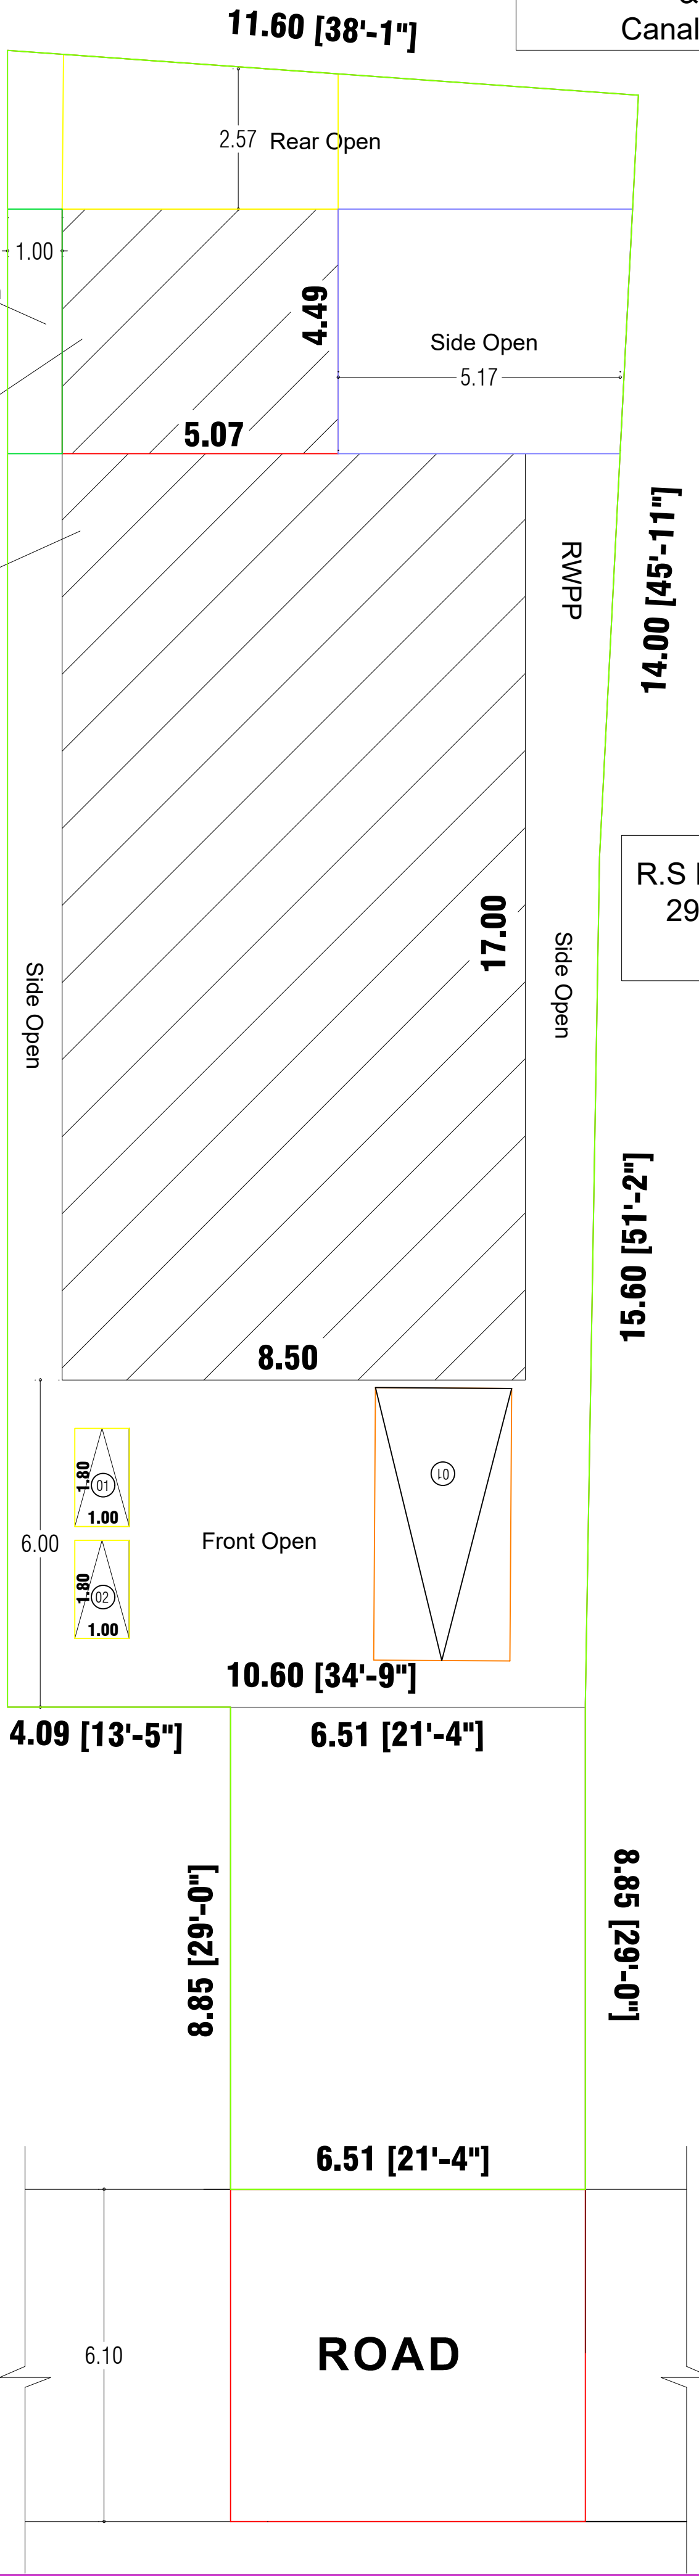

All Dimensions are in Metre Scale 1:100

AREA STATEMENT:

TOTAL SITE AREA	- 370.00 Sqm - 3982.65 Sqft
PRO.GROUND FLOOR AREA -	22.74 Sqm - 244.77 Sqft
EX.GROUND FLOOR AREA	- 144.50 Sqm - 1555.38 Sqft
OPEN SPACE AREA	- 202.76 Sqm - 2182.50 Sqft

SCHEDULE OF JOINERY:


MD	Main Door	1.07x2.13
D	Door	0.91x2.13
d	door	0.76x2.13
O	Open	0.91x2.13
W1	Window	1.37x1.75
W	Window	1.37x1.37
kw	Kitchen Window	1.07x1.37
V	Ventilator	0.91x0.61

APPLICANT: Mr.K.MURUGANANTHAN.


Handwritten signature of Mr. K. Muruganathan

ENGINEER/ARCHITECT:

Handwritten signature of Mr. Vignesh
ENGINEER
Er. M.VIGNESH, D.C.E., B.E.,
Consulting Civil Engineer, Licenced Surveyor,
Kodavasal Town Panchayat,
Registered Engineer Grade - II,
Registered No : TVR / RE - II - 2024 / 004
VMV CONSTRUCTONS
KODAVASAL. Cell : 81109 19056

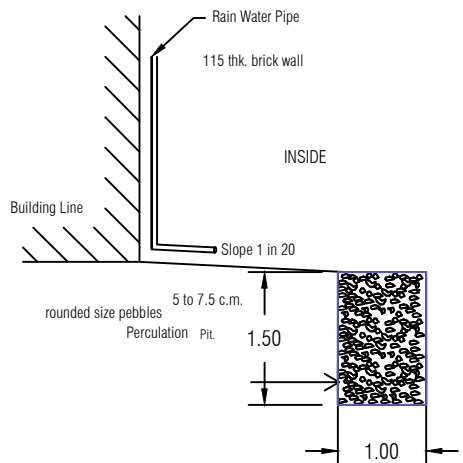

- 1.Waste Water Collected from bath rooms and washbasin.
- 2.Settling Tank.
- 3.Settling Tank.
- 4.Straw bed 0.45m.
- 5.Charcoal bed 0.61m.
- 6.Coarse Sand 0.45m.
- 7.Pebble Sand 0.61m.
- 8.Collection Tank Water to be Chlorinated.
- 9.Water to be Pumped to seprate O.H.T for Flushing out of w.c.

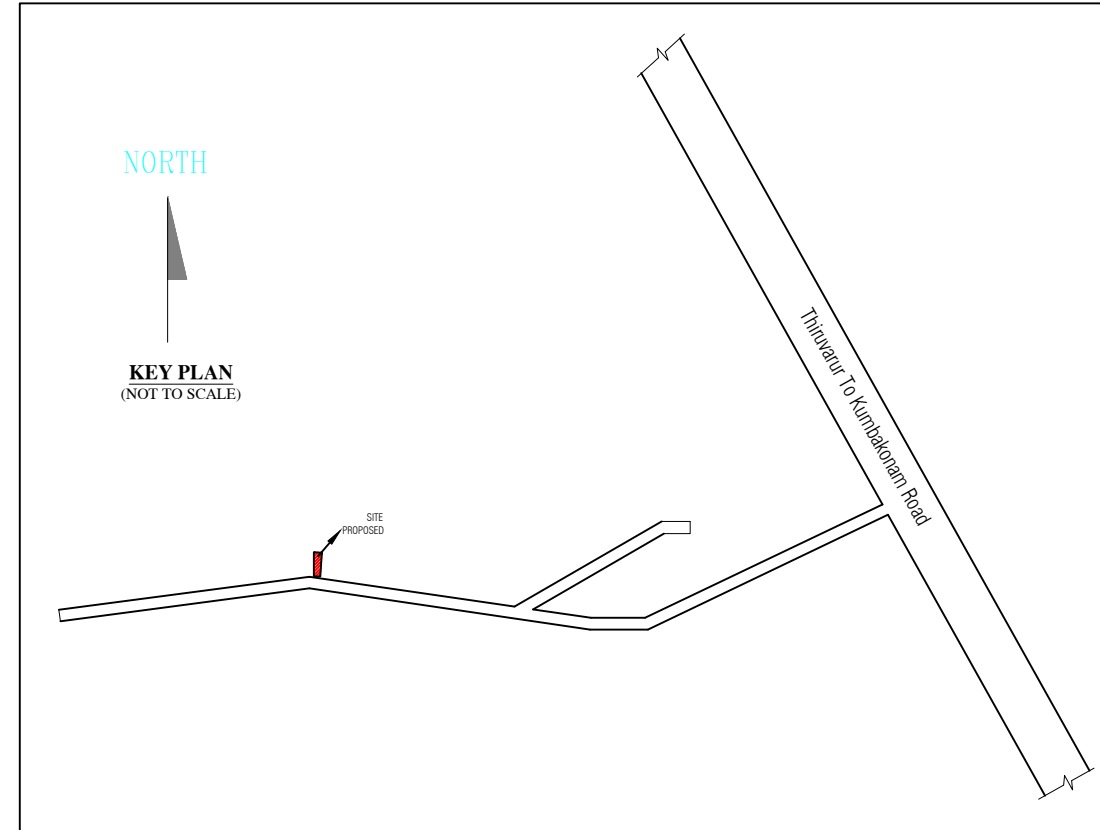

KEY PLAN N.T.S