
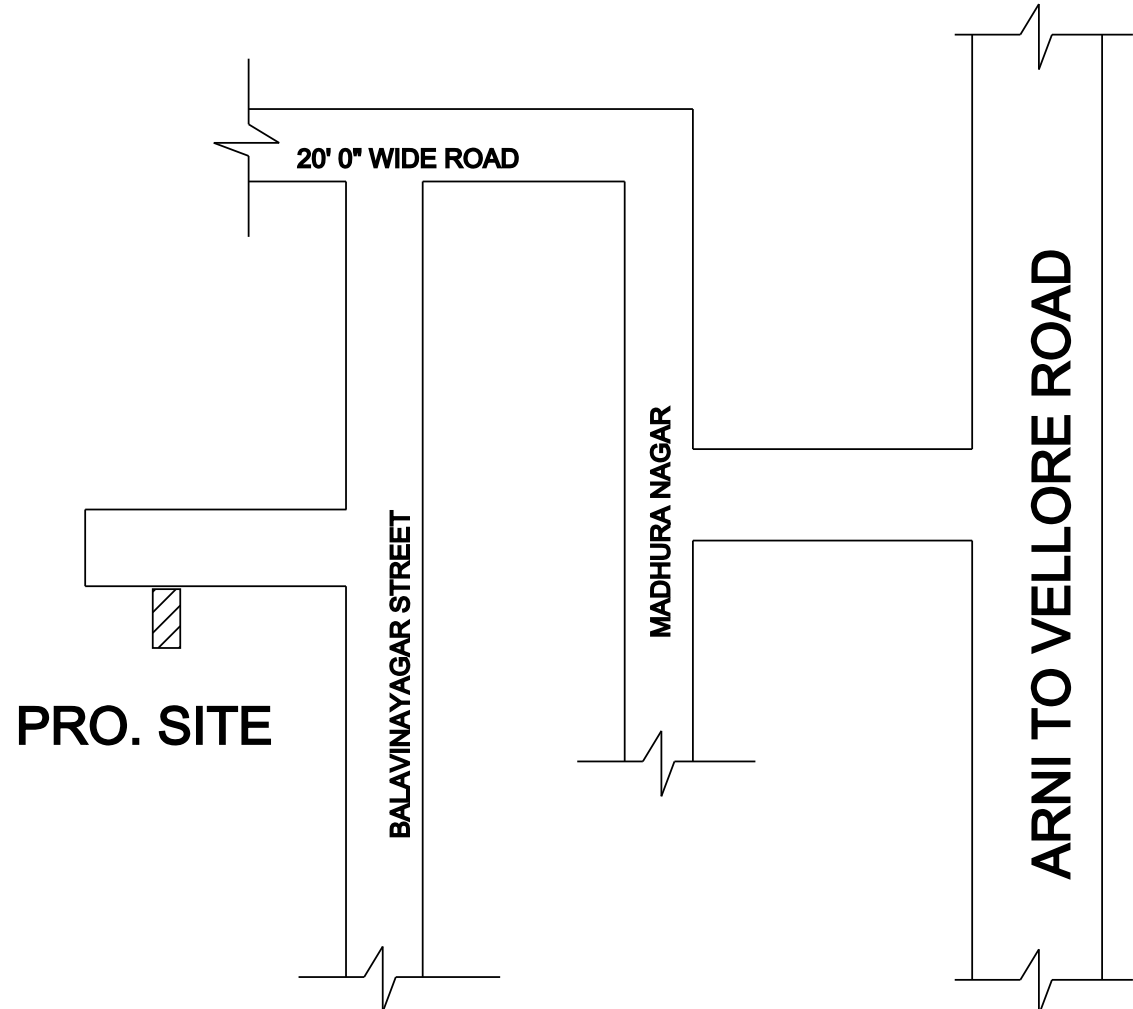
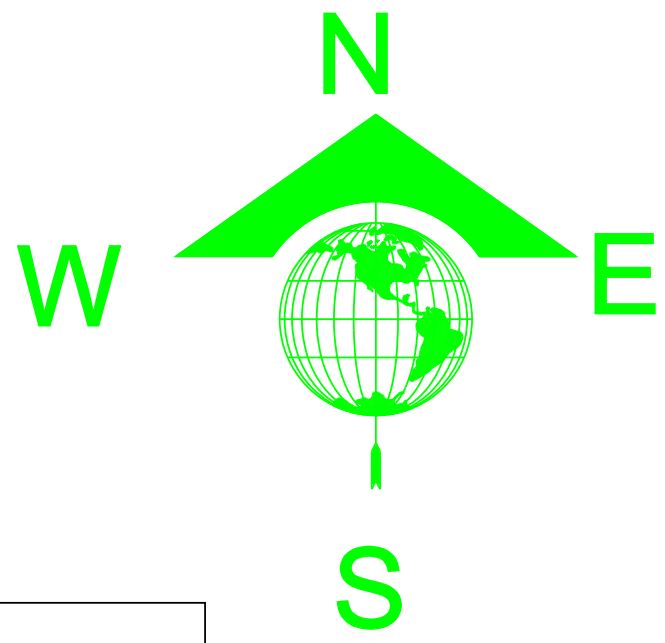
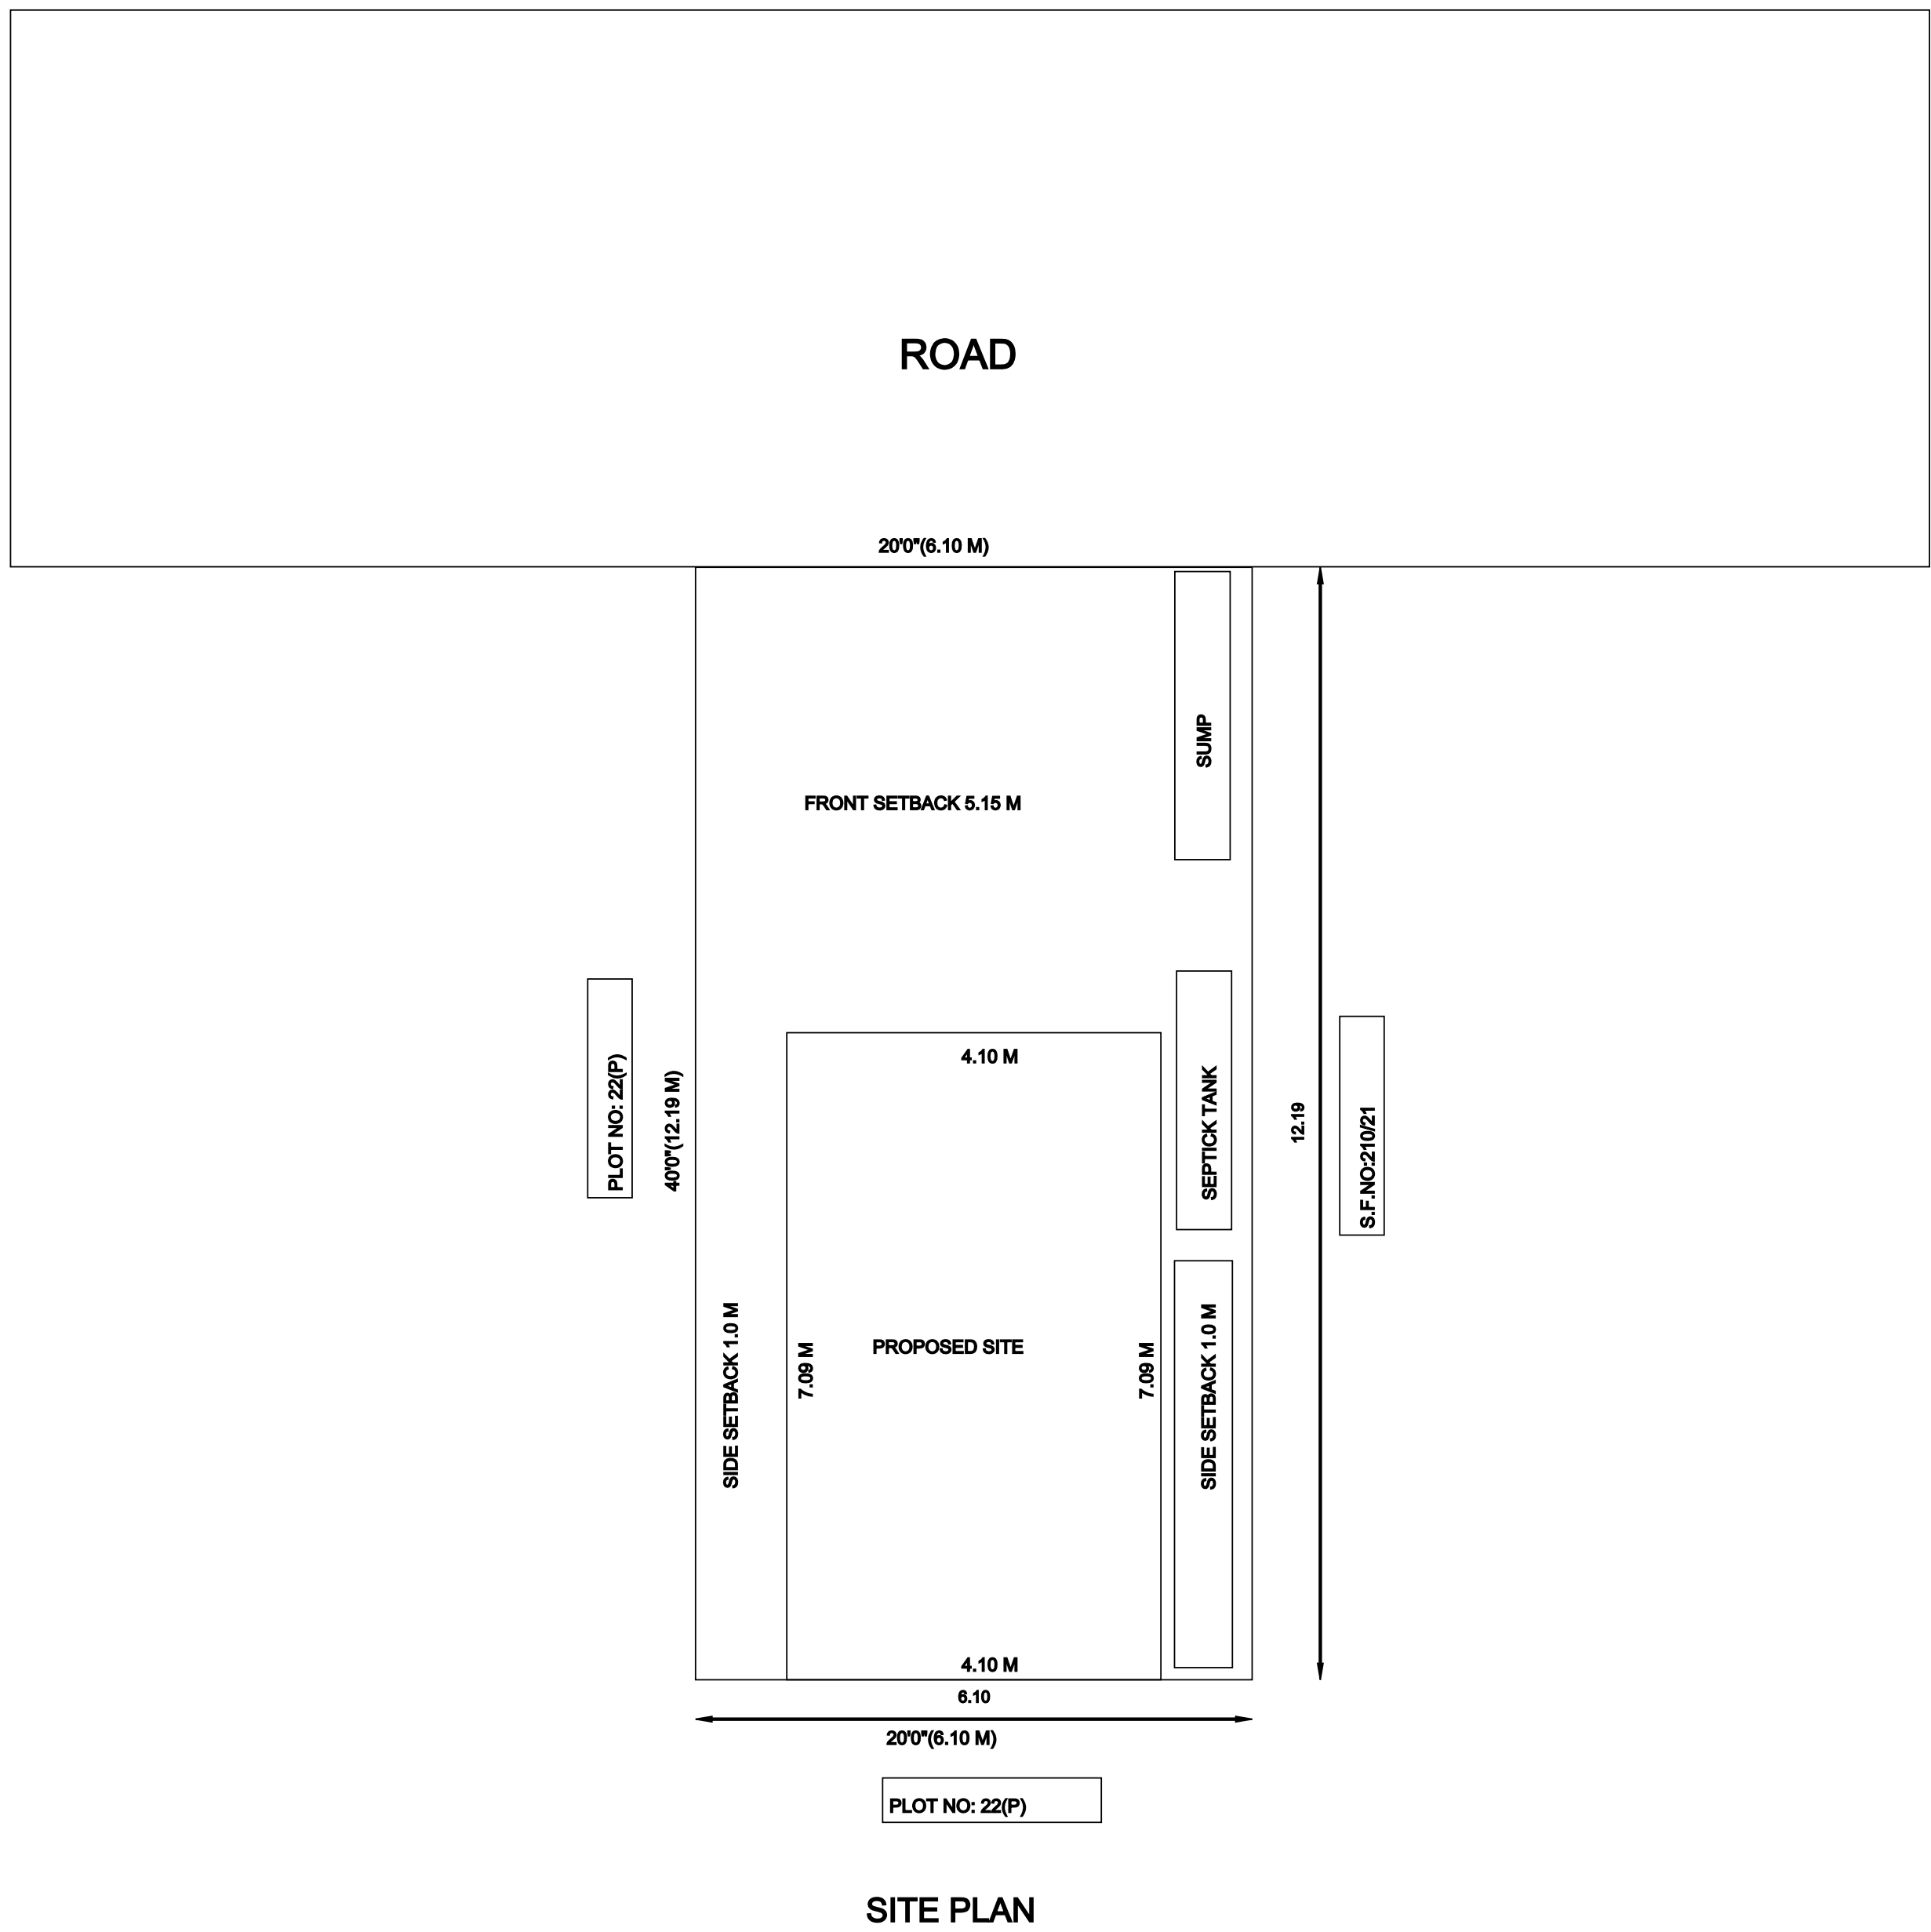
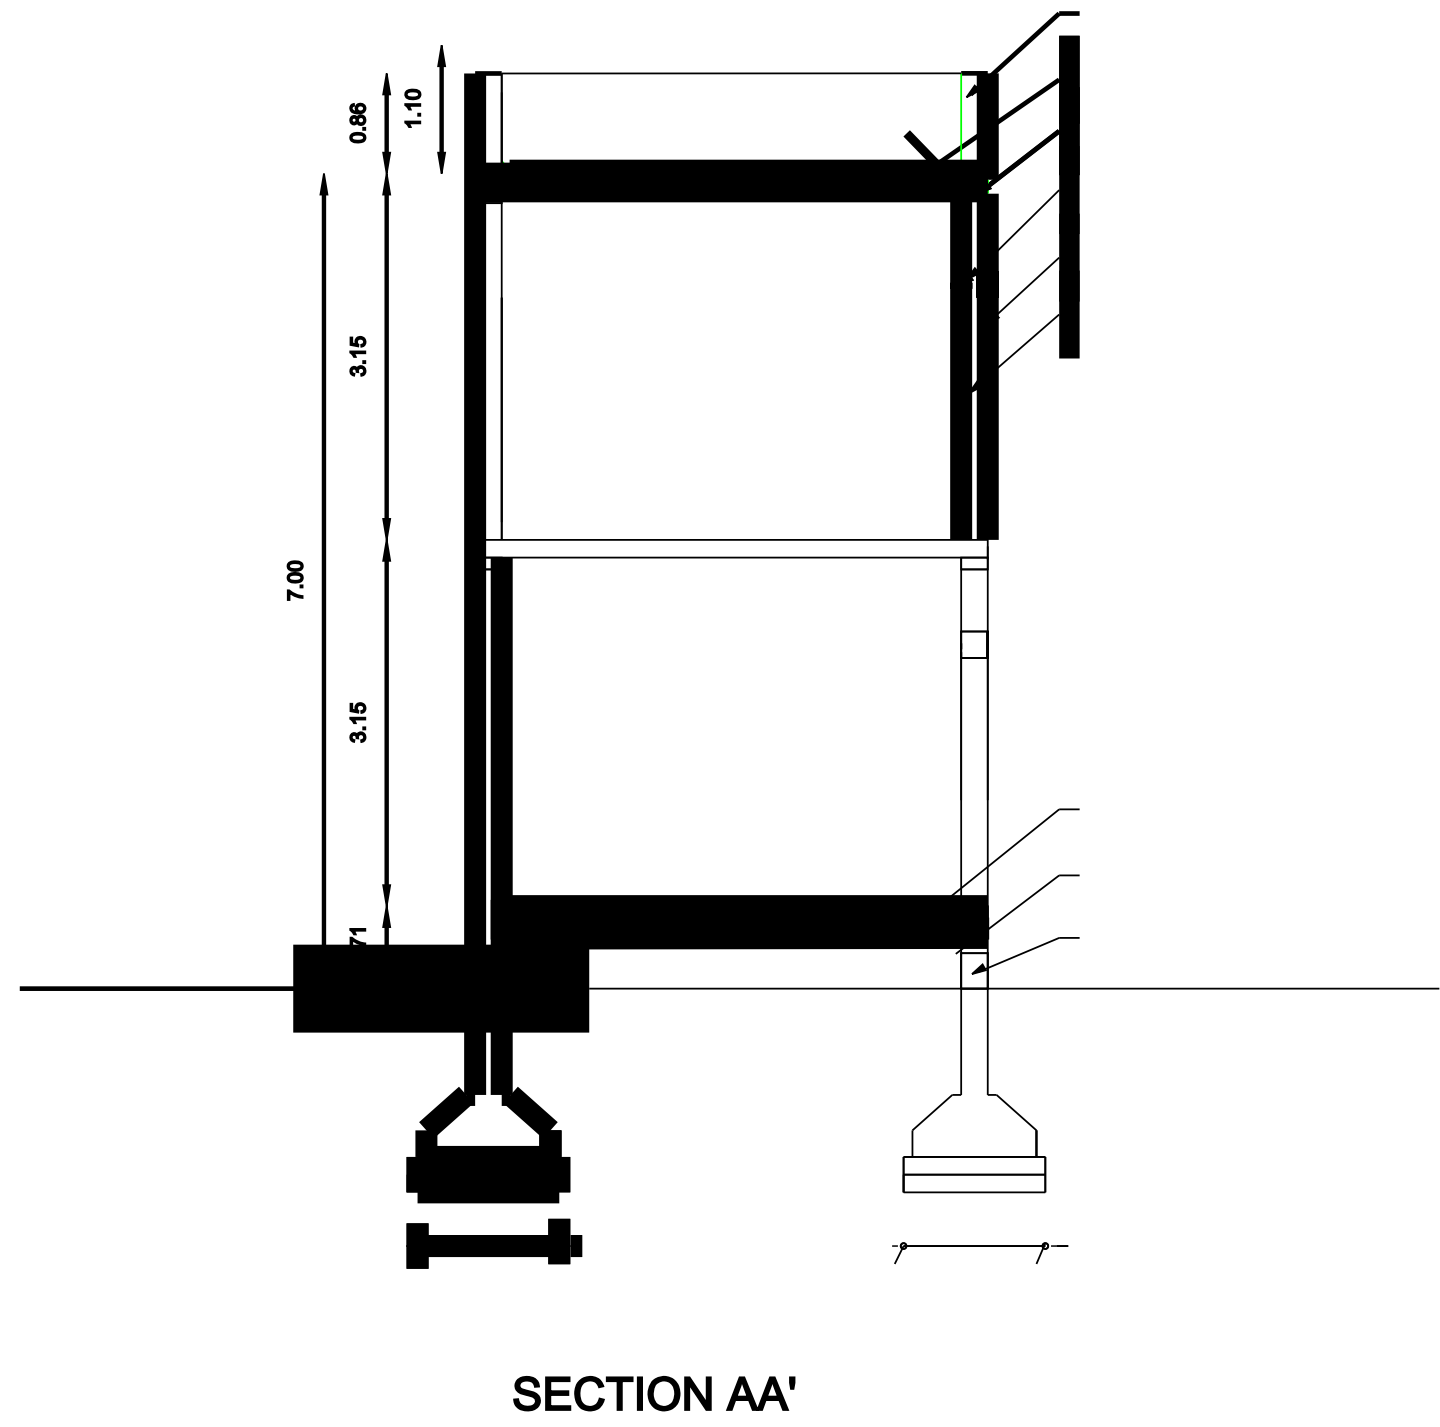


PLAN SHOWING THE PROPOSED GROUND FLOOR AND FIRST R.C.C. ROOF RESIDENTIAL BUILDING IN
OLD S.F.NO : 210/22, NEW S.F.NO: 210/22, PLOT NO: 22(P) IN BALAVINAYAGAR STREET, PENNATHUR MADURA,
METTUPALAIYAM , PENNATHUR TOWN PANCHAYAT, VELLORE TALUK,
VELLORE DISTRICT

APPLICANT NAME : Mrs. MOHANA.S D/O Mr. V.K. SAMBANKI KUMAR

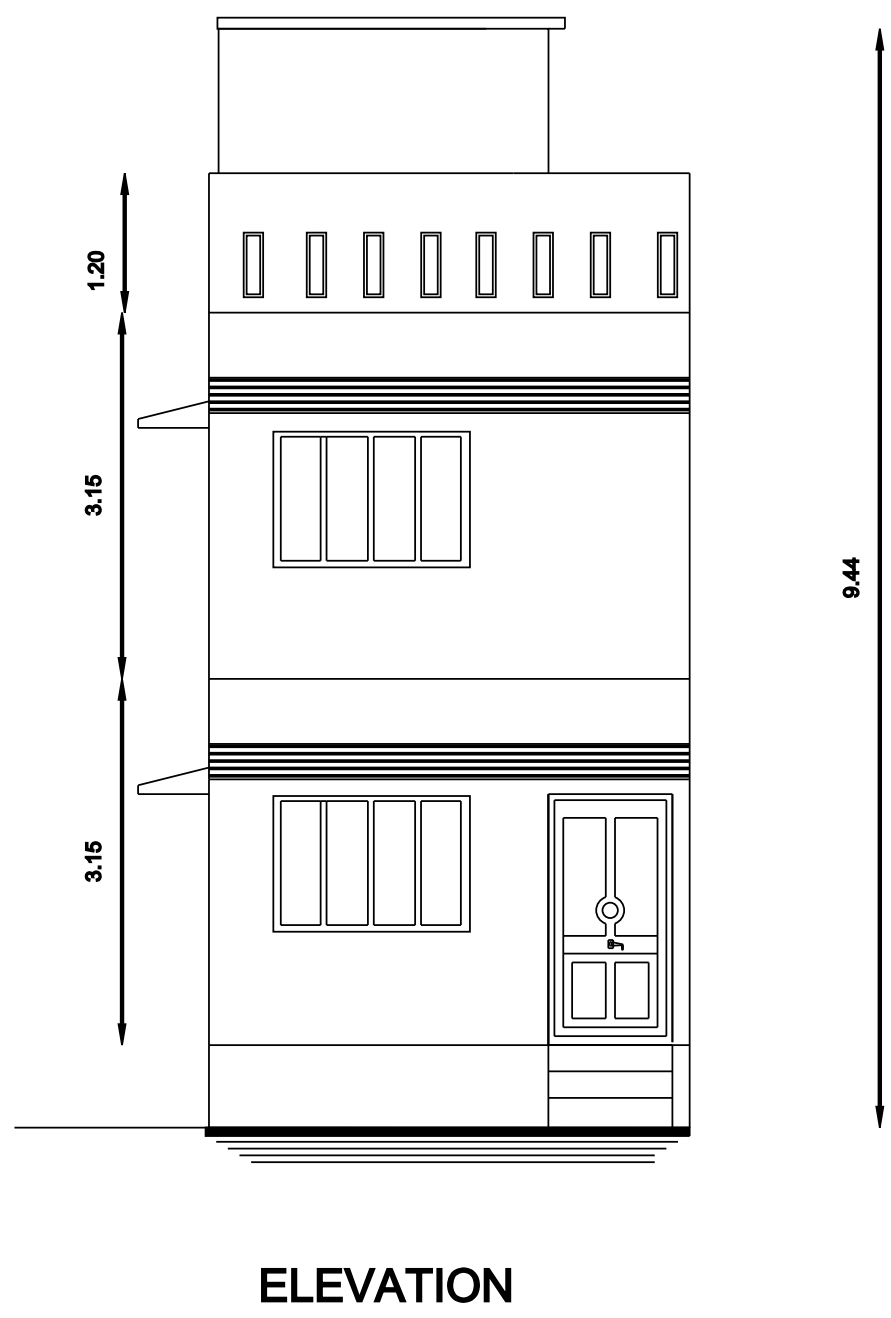

KEY PLAN NOT TO SCALE

AREA DETAILS :	SQFT	(or)	SQMT
TOTAL AREA OF THE TSLR ..	800.00		74.36
TOTAL AREA AS PER DOCUMENT ..	800.00		74.34
PROPOSED CONSTN.IN G.F ..	313.00		29.09
PROPOSED CONSTN.IN F.F..	313.00		29.09
TOTAL CONSTN.AREA ..	626.00		58.18
OPEN SPACE ..	487.00		45.3

PLOT COVERAGE	=	313.00 / 800.00	= 0.39%
F.S.I.	=	626.00 / 1100.00	= 0.56

JOINERIES :

RS ... R.SHUTTER	2.13 X 2.13
D1 ... DOOR	0.91 X 2.13
V ... WINDOW	1.21 X 1.21
V1 ... WINDOW	1.06 X 1.21
SW ... WINDOW	2.13 X 1.52
V ... VENTILATOR	0.76 X 0.76

LEGEND :

OWNER'S BOUNDARY IN.	
PRO. CONSTN AREA IN	
EXI- ROAD / STREET IN	

Applicant's Name : Mrs. MOHANA .S

ENGINEER

Er.B.NAVAS., B.E
THIRU CONSTRUCTION
LICENSED BUILDING SURVEYOR
SAPTHALIPURAM,PENNATHUR
VELLORE DIST.
CELL: 9952616200

