


PLAN SHOWING THE PROPOSED CONSTRUCTION FOR RCC ROOF RESIDENTIAL BUILDING IN
GROUND FLOOR AT S.F . NO :213/26, PLOT NO:7, PENNATHUR VILLAGE AND PANCHAYAT,
VELLORE TALUK , VELLORE DISTRICT.

ALL DIMENSIONS ARE IN METER. SCALE- 1:100

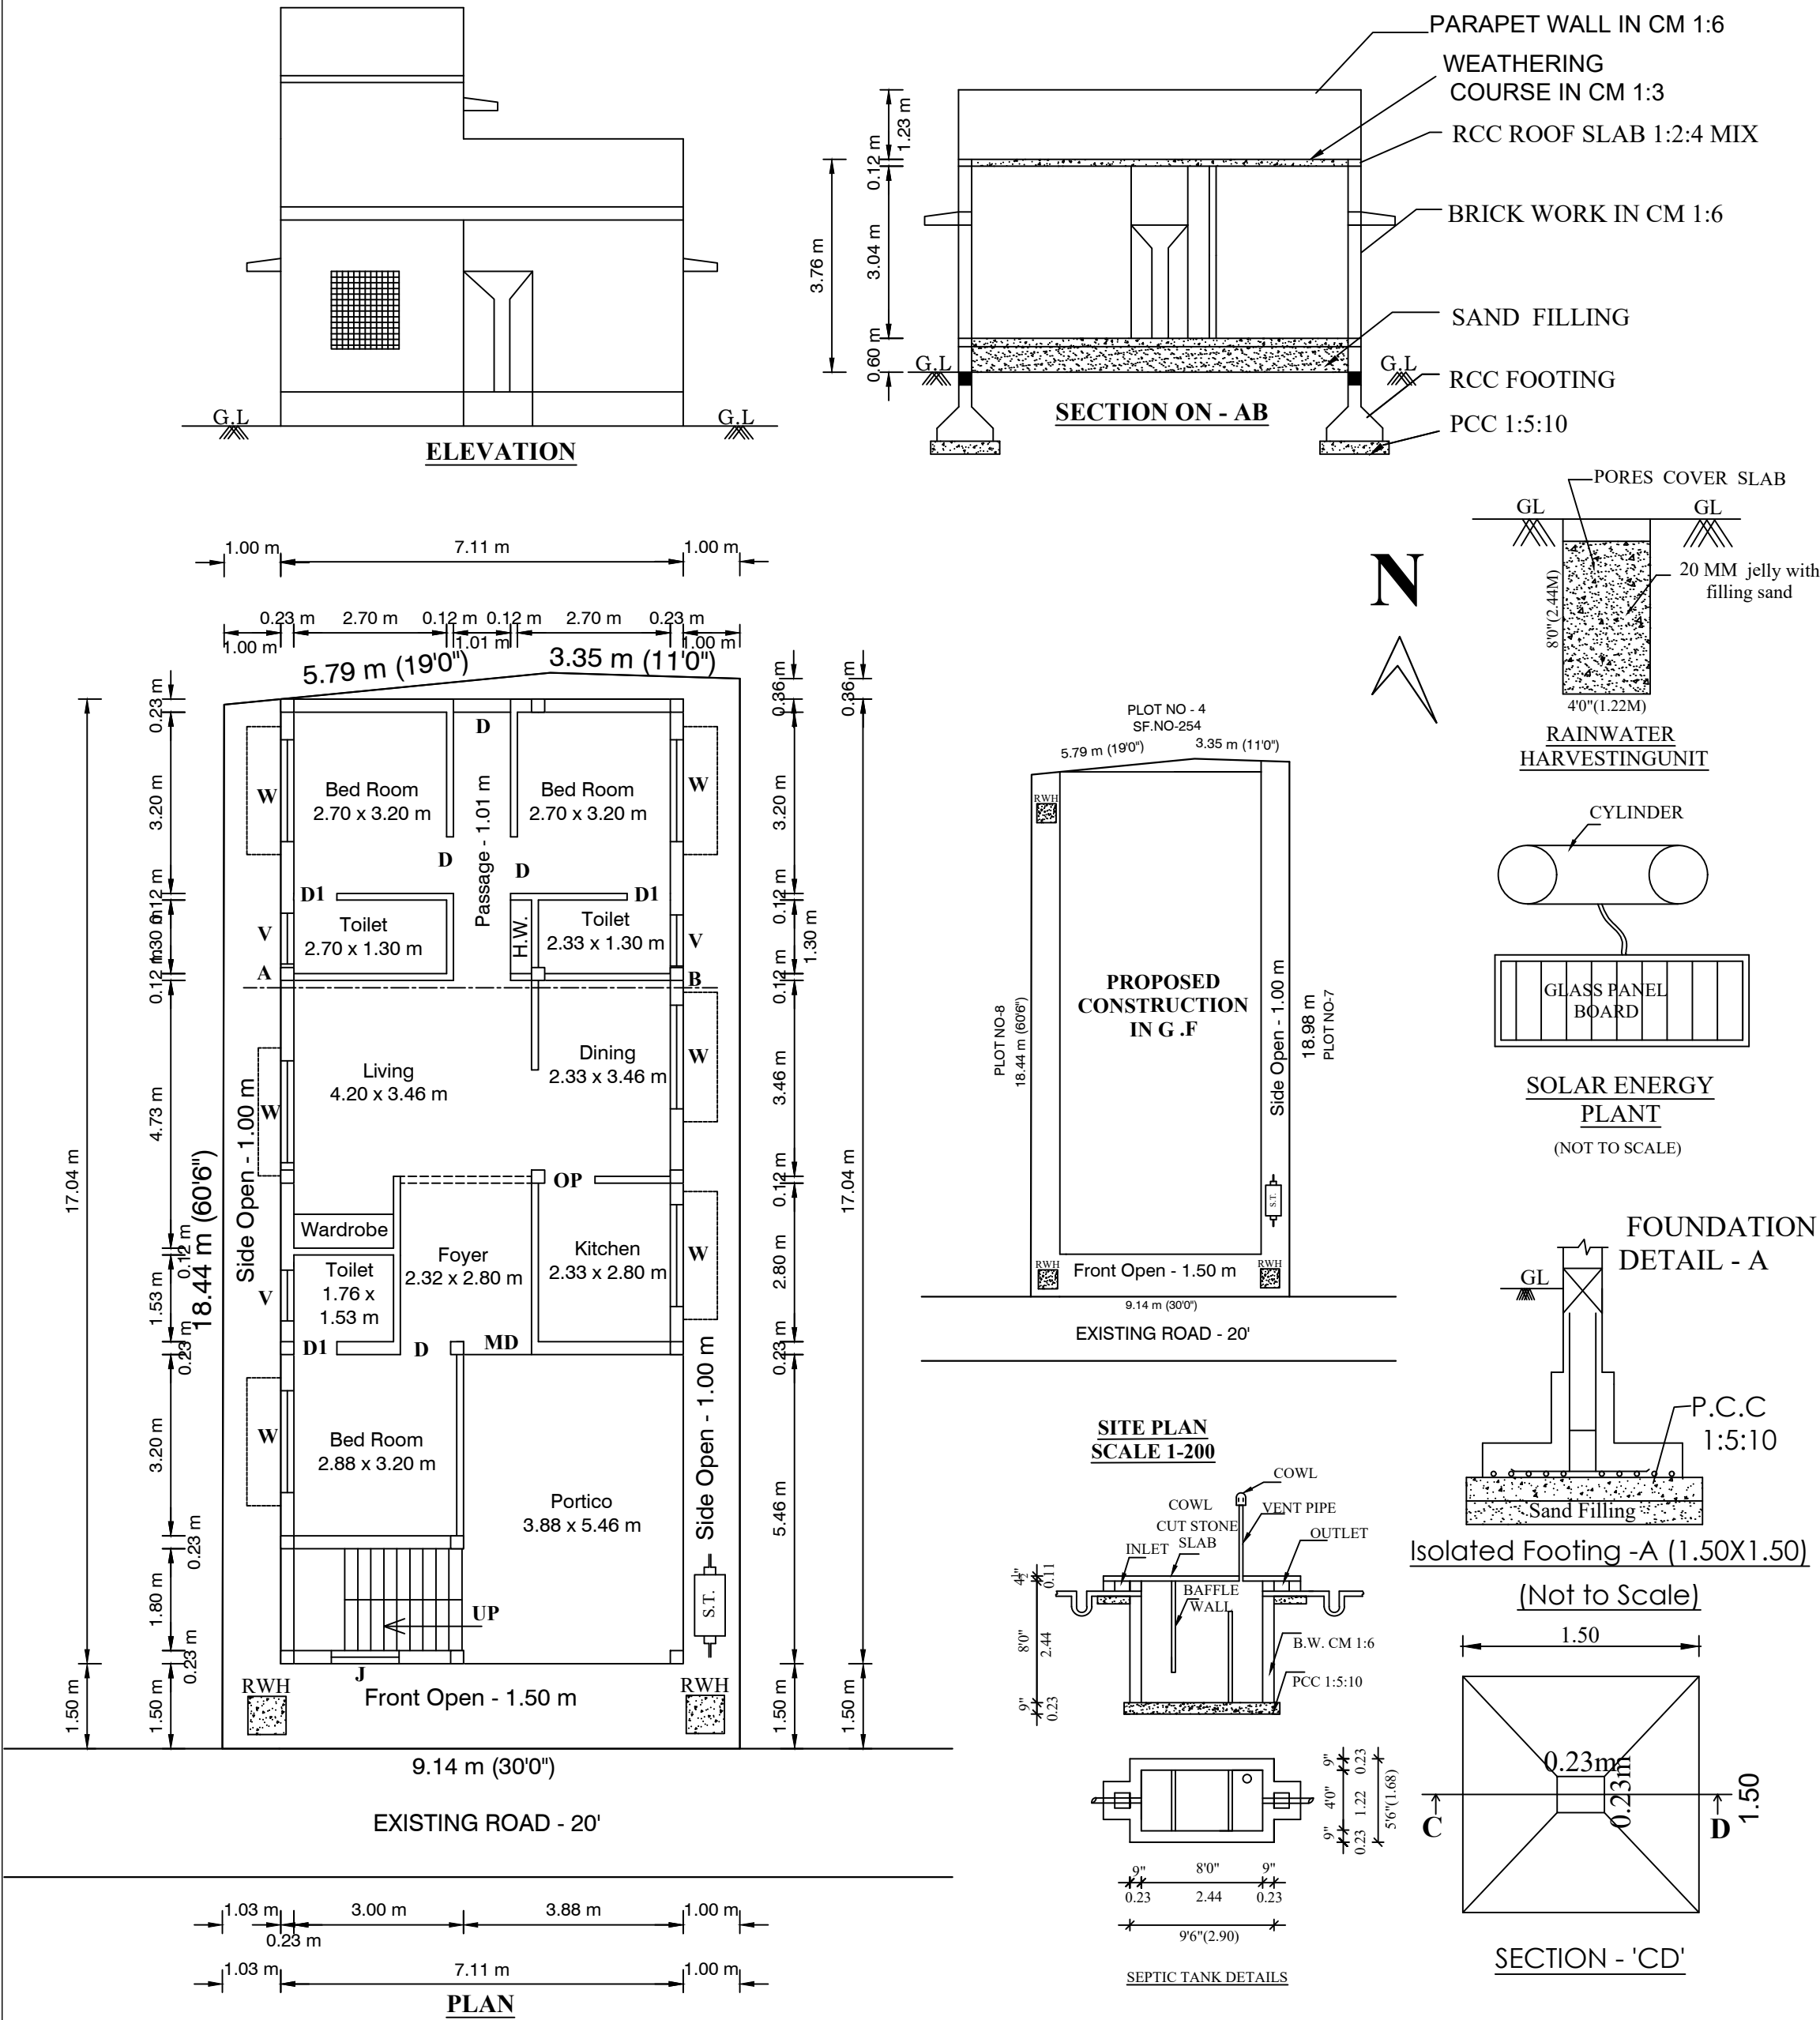

NOTE

OWNERS BOUNDARY SHOWN IN -----
PROPOSED BUILDING SHOWN IN -----
EXISTING ROAD SHOWN IN -----

TOTAL AREA OF THE SITE - 170.71SQ.M
(AS PER DOCUMENT)

AREA DETAILS

	SQ.FT.	SQ.M.
PRO. GROUND FLOOR AREA	1304.00	121.15

FLOOR SPACE INDEX:

Floor Space Index: 121.15/171.88=0.707<2

JOINERY DETAILS

MD	MAIN DOOR	3'6" X 7'0"	1.07 X 2.13 M
D	DOOR	3'3" X 7'0"	1.00 X 2.13 M
D1	DOOR	2'6" X 7'0"	0.76 X 2.13 M
W	WINDOW	5'0" X 4'6"	1.80 X 1.37 M
J	JOLLY	5'0" X 1'9"	1.52 X 0.61 M
V	VENTILATOR	3'3" X 2'0"	0.91 X 0.61 M

SPECIFICATION

AS SHOWN IN SECTION ON - AB

APPLICANT

REGISTERED ENGINEER