

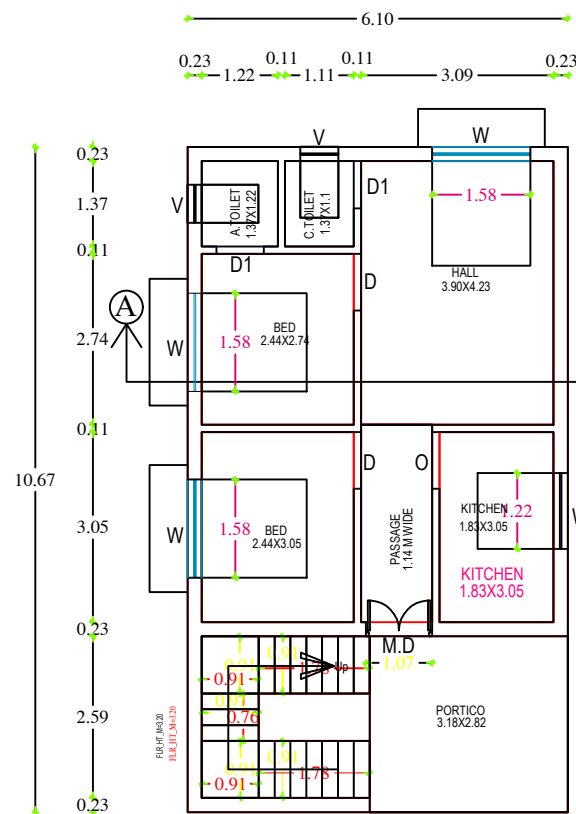


PLAN SHOWING THE PROPOSED CONSTRUCTION OF RESIDENTIAL BUILDING FOR GROUND FLOOR IN PLOT NO:97,SF.NO:4/2,4/2A1, 4/2A1A, AS PER PATTa NEW SF.NO:4/9, PALAR NAGAR, KIZHACHUR VILLAGE, PALLIKONDA TOWN PANCHAYAT,ANAICUT TALUK, VELLORE DISTRICT.


NAME OF THE OWNER:Mrs.S.MADHAVI.,W/o.Mr.SIVAJI.,

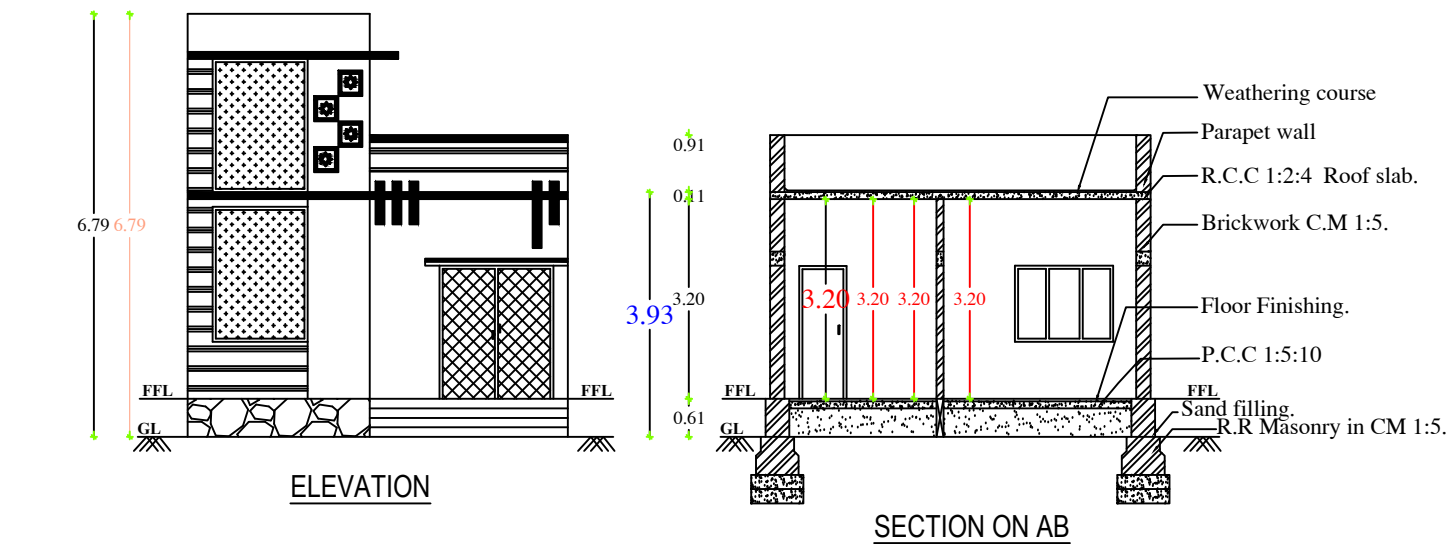


GROUND FLOOR PLAN

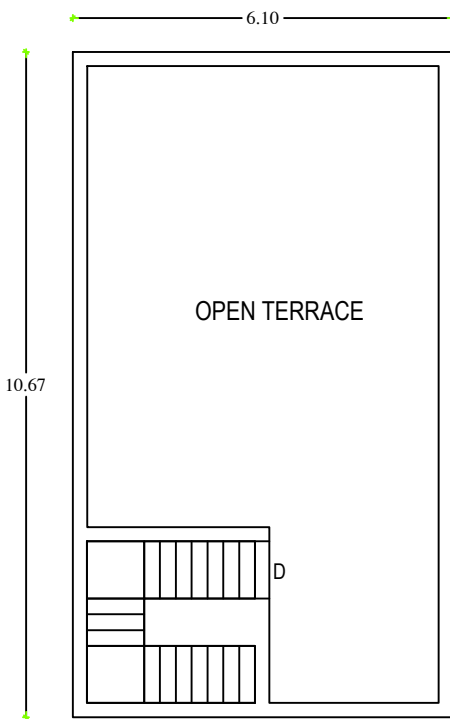


TERRACE FLOOR PLAN

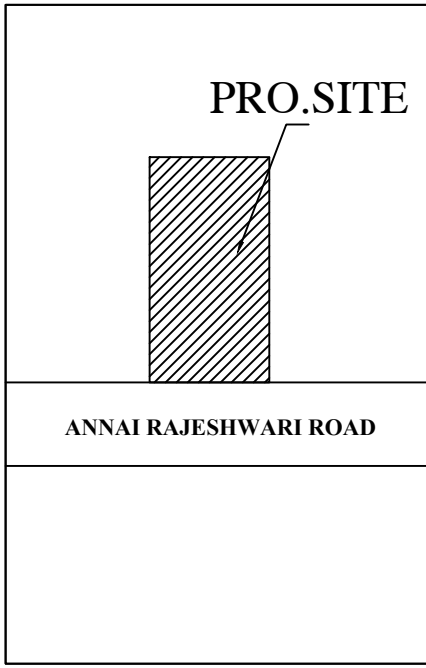


LOCATION PLAN

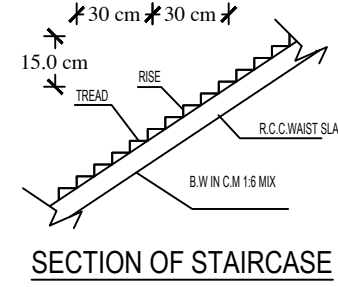

SECTION OF STAIRCASE

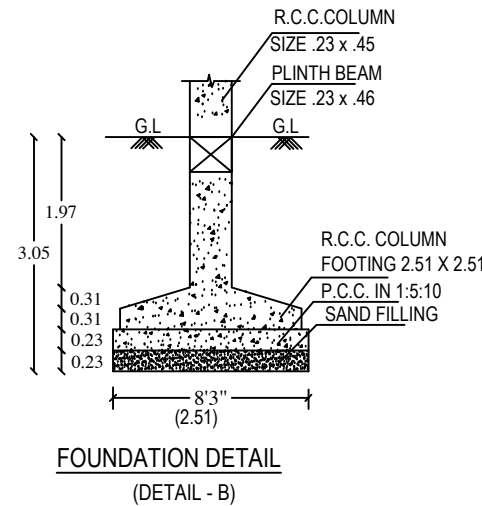

FOUNDATION DETAIL
(DETAIL - B)

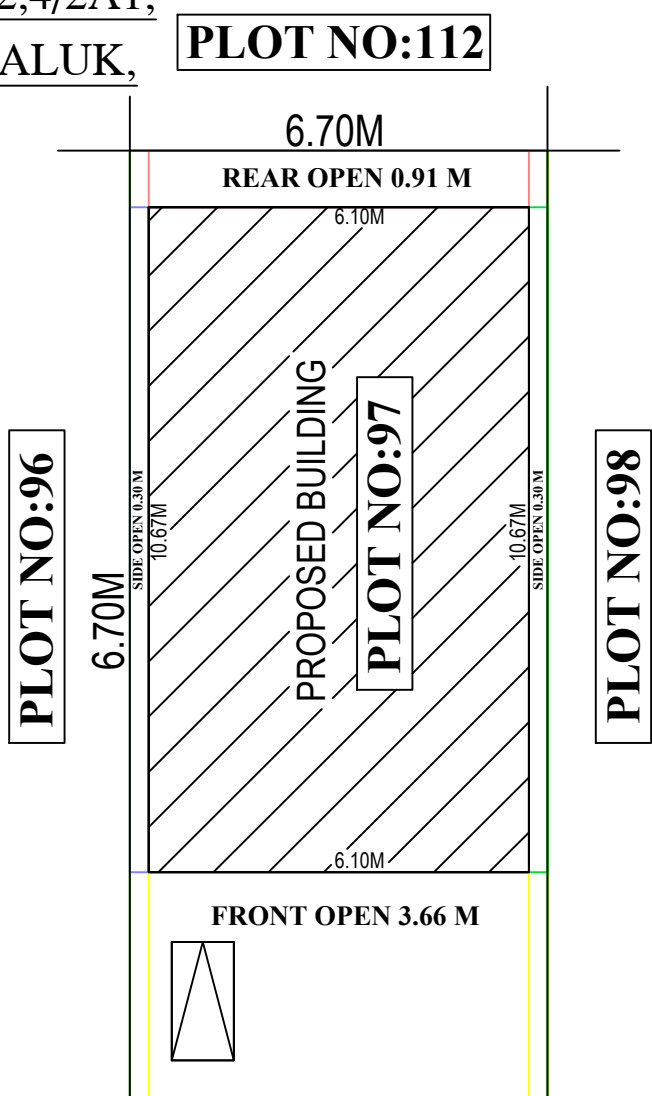

SITE PLAN

Er. V. SUGANYA, B.E.,
Registered Engineer,
PALLIKONDA TOWN PANCHAYAT
ACHIEVE BUILDERS & CONSTRUCTIONS,
No : 28/85, Rasi Arunachalam Street,
Gopalapuram, Cudiyatham - 632 802. (Vlr. DL)
Cell : 9677466818.

REGISTERED ENGINEER SIGNATURE

OFFICE

SCHEDULE OF DOORS,WINDOWS,VENTILATORS

MD	MAIN DOOR	1.07 x 2.13
D	DOOR	0.91 x 2.13
O	OPEN	0.91 x 2.13
D1	DOOR	0.76 x 2.13
W	WINDOW	1.58 x 1.22
W1	WINDOW	1.22 x 1.22
V	VENTILATOR	0.61 x 0.91

AREA

SQ.M

SQ.FT


SITE AREA (AS PER DOCUMENT)	102.19	1100.00
SITE AREA (AS PER PATTa)	102.00	1098.00
GROUND FLOOR AREA	65.10	701.00
TOTAL OPEN AREA	37.09	399.00

NOTE:


ROAD
SITE BOUNDARY
PROPOSED BUILDING

NOTE:


- 1.WASTE WATER WILL BE USED FOR FLUSING OUT OF W.C
- 2.ALL SEWAGE LINE TO BE CONNECTED WITH 'U' TRAP
- 3.ALL OUTLET CONNECTION TO BE CONNECTED WITH UTRAP
- 4.ALL MEASUREMENTS ARE IN METERS

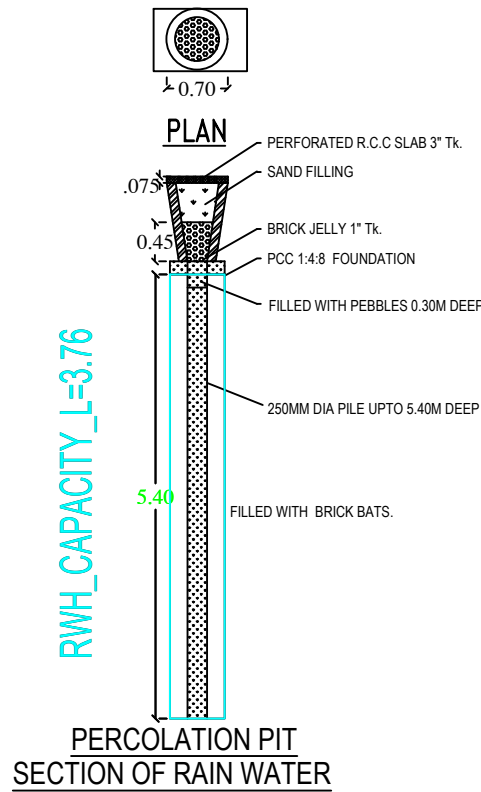

PERCOLATION PIT
SECTION OF RAIN WATER

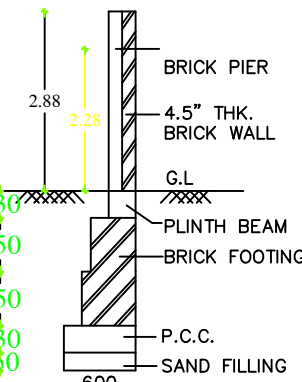

COMPOUND WALL
DETAIL

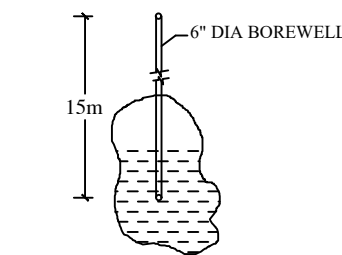

BORE WELL DETAIL