



PLAN SHOWING THE PROPOSED CONSTRUCTION OF R.C.C ROOF COMMERCIAL BUILDING FOR GROUND FLOOR IN SF.NO:227, NEW SUBDIVISION SF.NO:227/1,PALLIKONDA, PALLIKONDA TOWN PANCHAYAT, ANAICUT TALUK, VELLORE DISTRICT.

NAME OF THE OWNER'S:Mr.NAGALINGAM GUARDIAN OF MINOR N.BOOPATHI,N.DINAKARAN.,

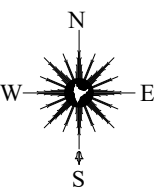

OFFICE USE

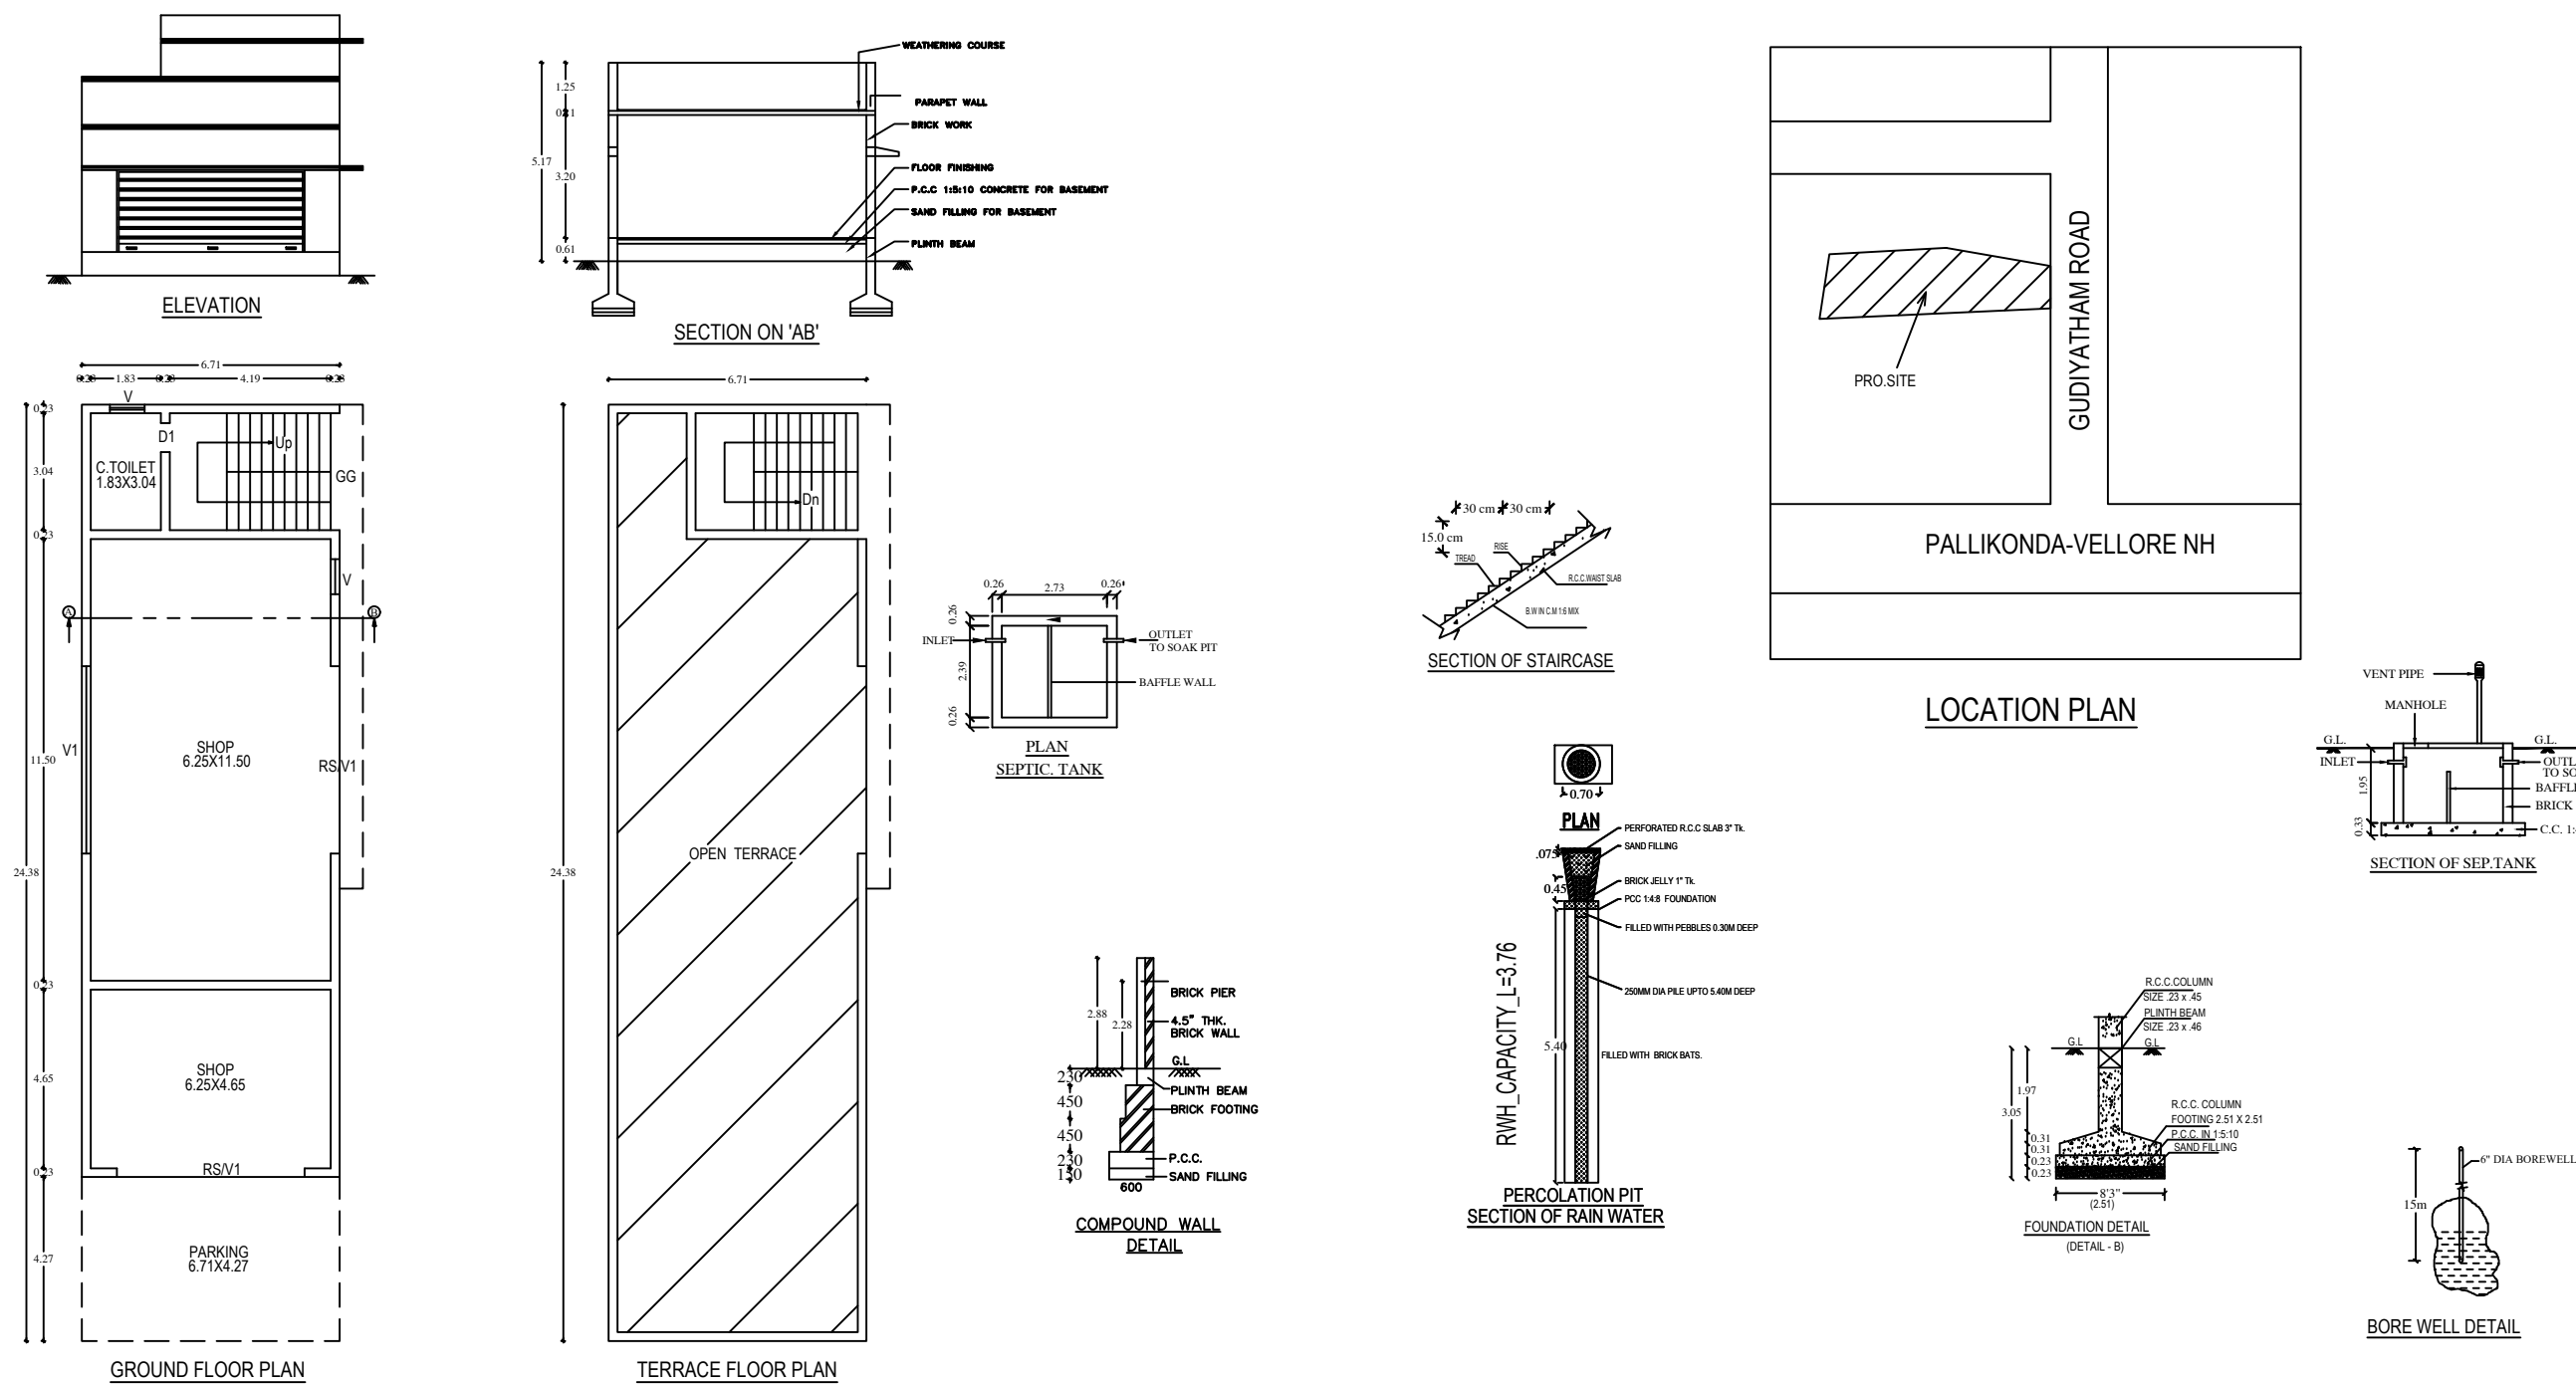

SCHEDULE OF DOORS,WINDOWS,VENTILATORS

RS	ROLLING SHUTTER	4.88 x 2.13
GG	GRILL GATE	1.52 x 2.13
D1	DOOR	0.76 x 2.13
V1	VENTILATOR	1.88 x 0.91
V	VENTILATOR	0.61 x 0.91

AREA	SQ.M	SQ.FT
SITE AREA (AS PER DOCUMENT)	930.76	10018.80
SITE AREA (AS PER PATTI)	950.00	10225.80
SITE AREA (AS PER Measurements)	937.34	10089.52
GROUND FLOOR AREA	163.60	1761.00
TOTAL OPEN AREA	767.16	8257.80

NOTE:
ROAD
SITE BOUNDARY
PROPOSED BUILDING

NOTE:
1.WASTE WATER WILL BE USED FOR FLUSING OUT OF W.C
2.ALL SEWAGE LINE TO BE CONNECTED WITH 'U' TRAP
3.ALL OUTLET CONNECTION TO BE CONNECTED WITH UTRAP
4.ALL MEASUREMENTS ARE IN METERS

APPLICANT:-

Er. V. SUGANYA, B.E.,
Registered Engineer,
PALLIKONDA TOWN PANCHAYAT
ACHIEVE BUILDERS & CONSTRUCTIONS,
No : 28/85, Rasi Arunachalam Street,
Gopalapuram, Cudiyatham - 632 002. (Vlr. Dt.)
Cell : 9677466818.

REGISTERED ENGINEER

