


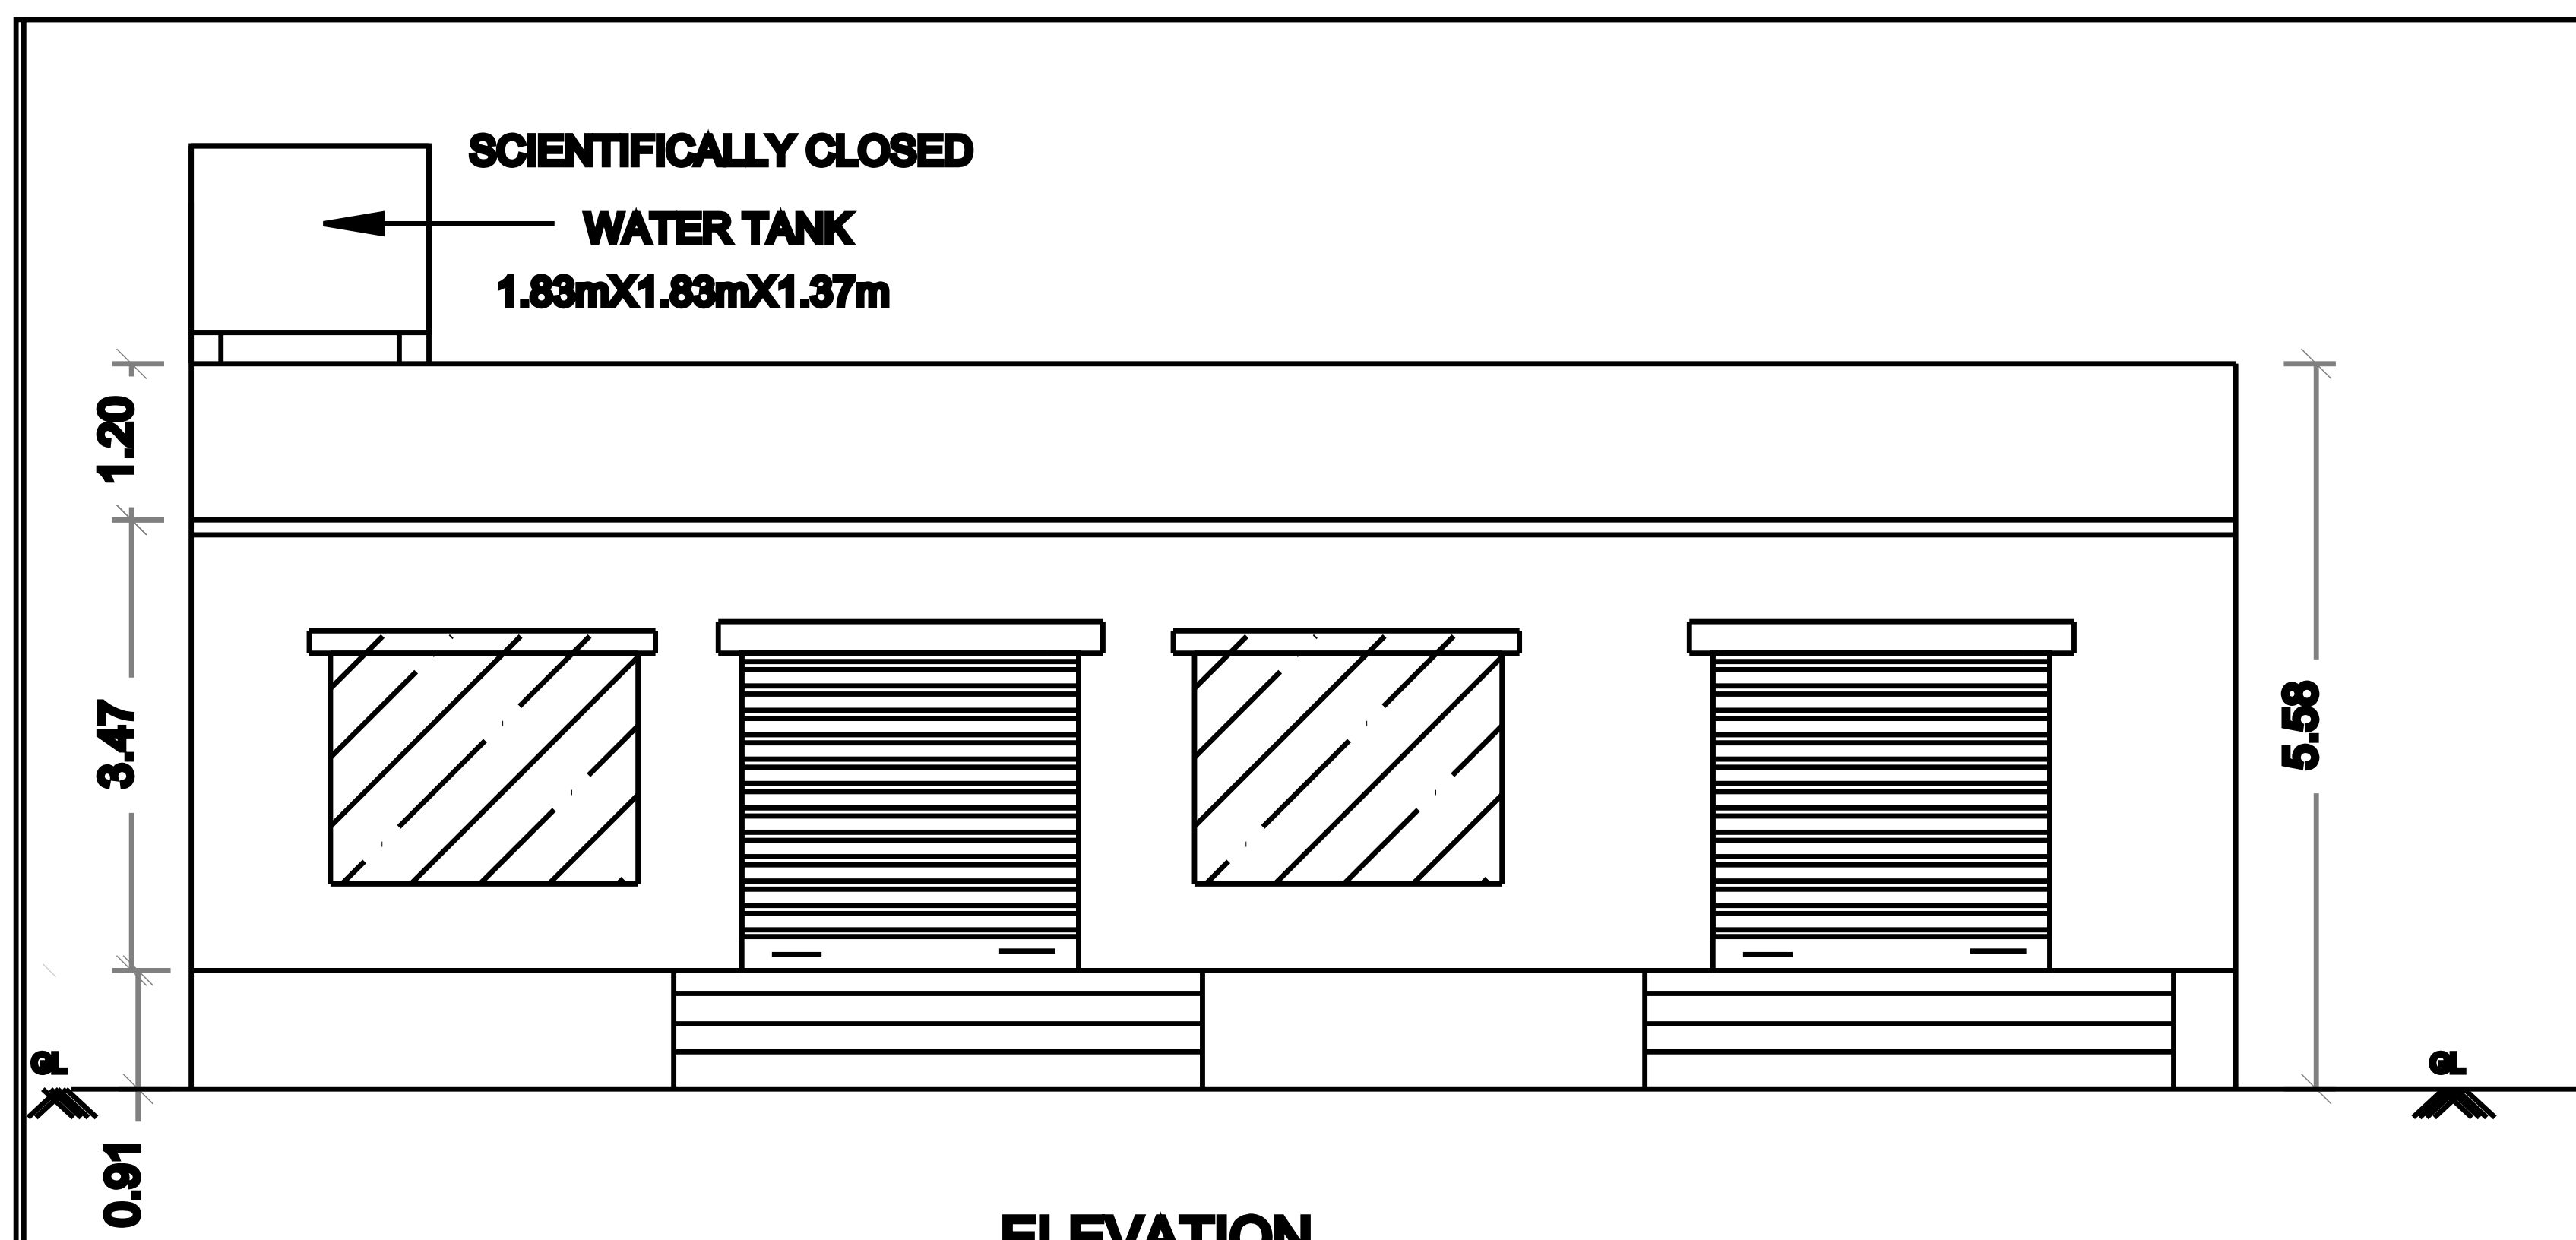


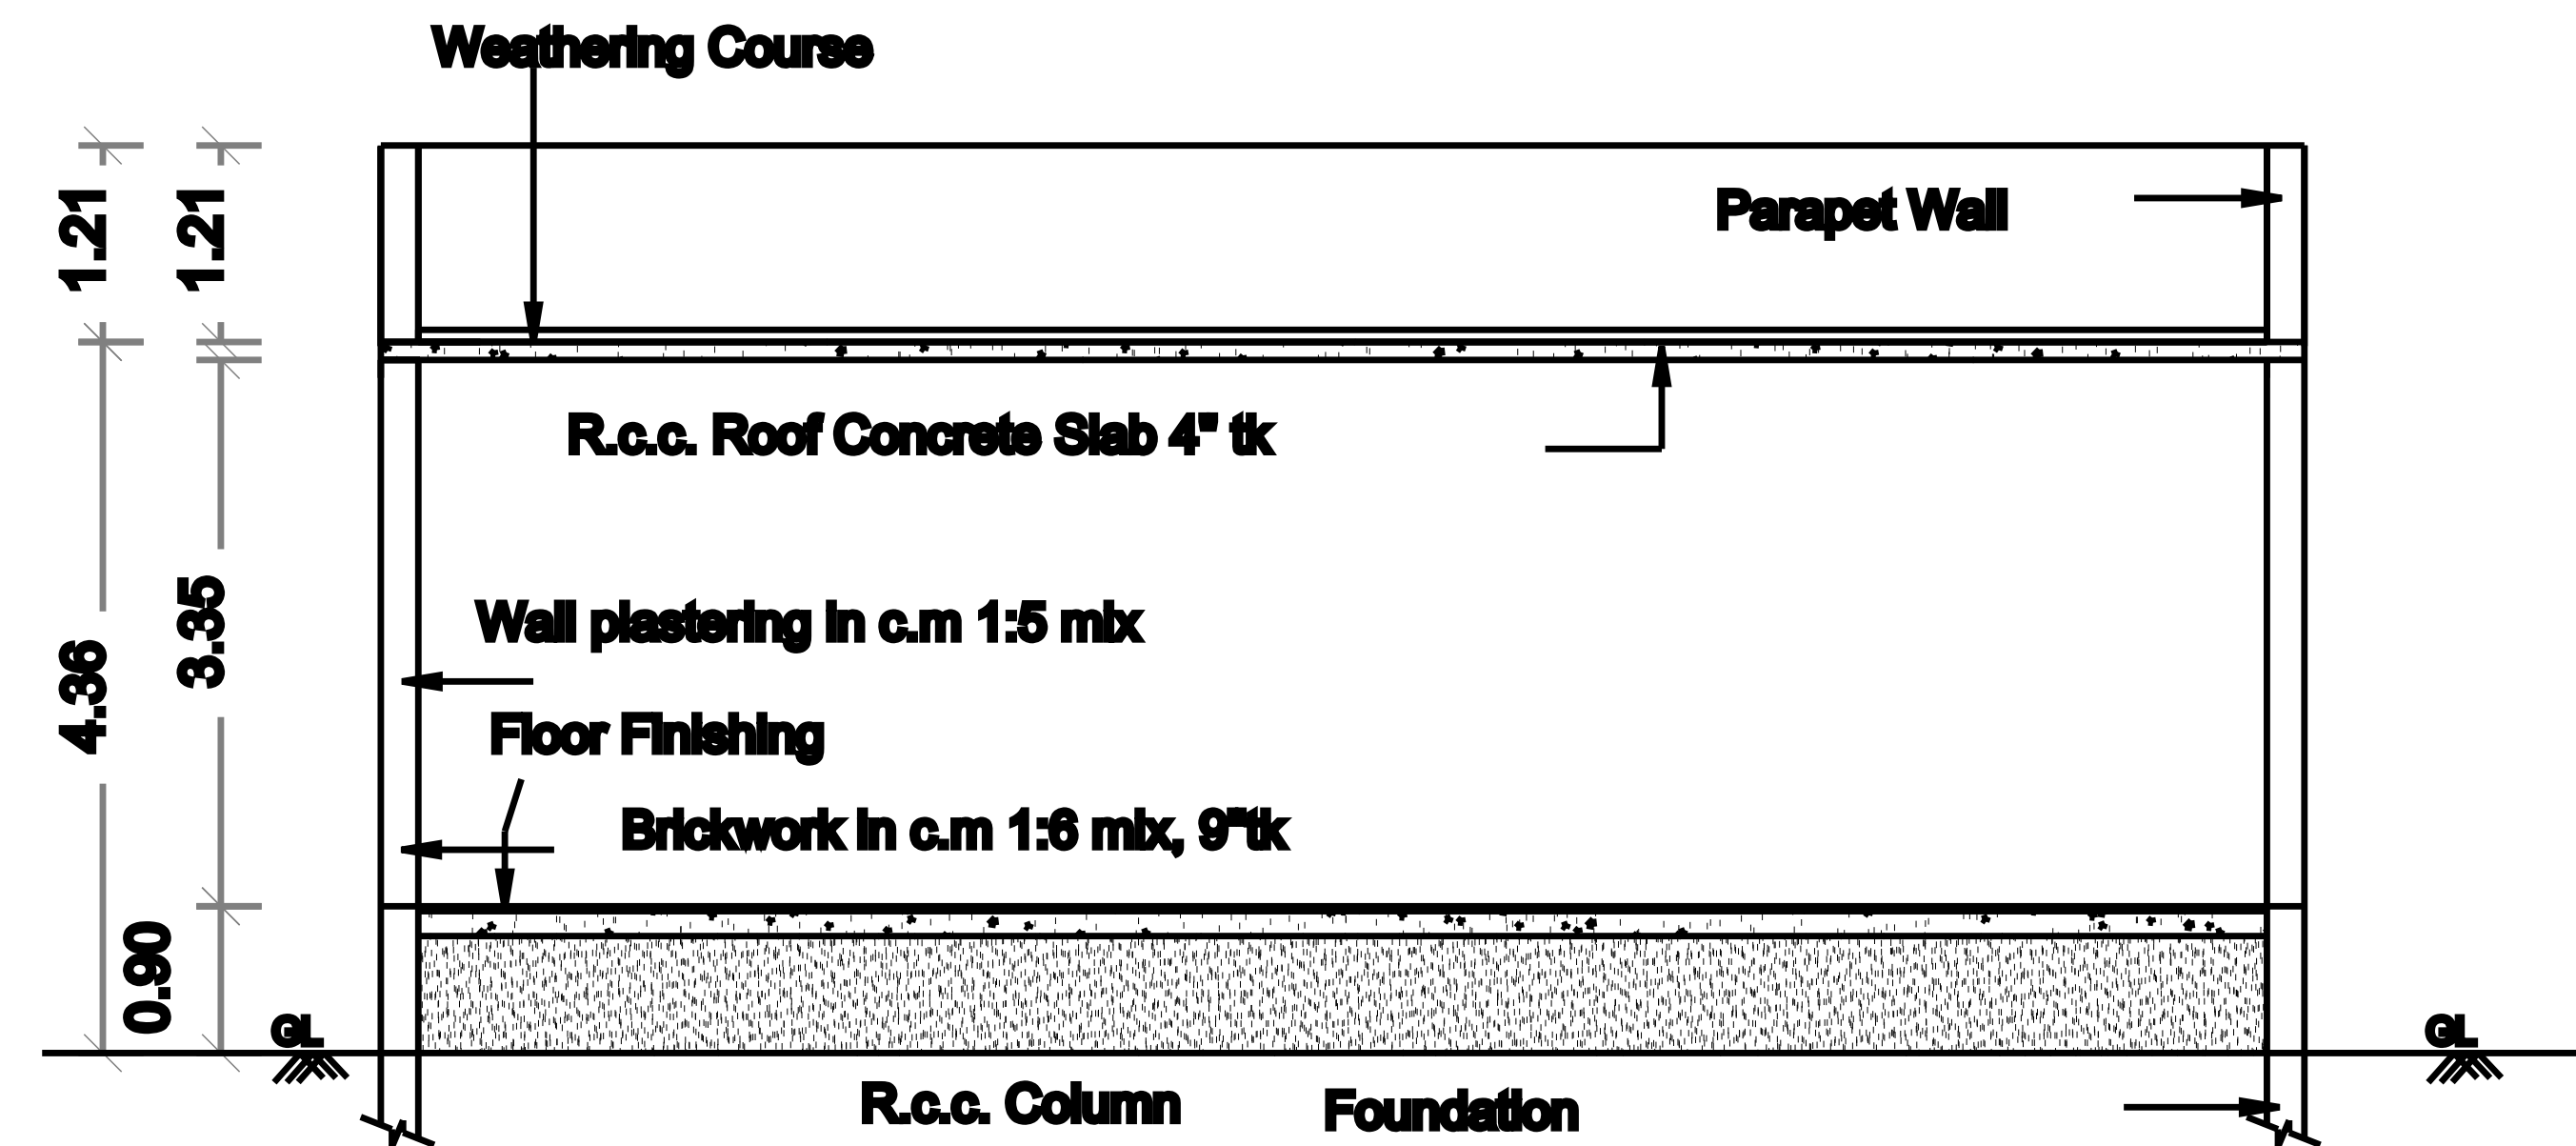




ELEVATION

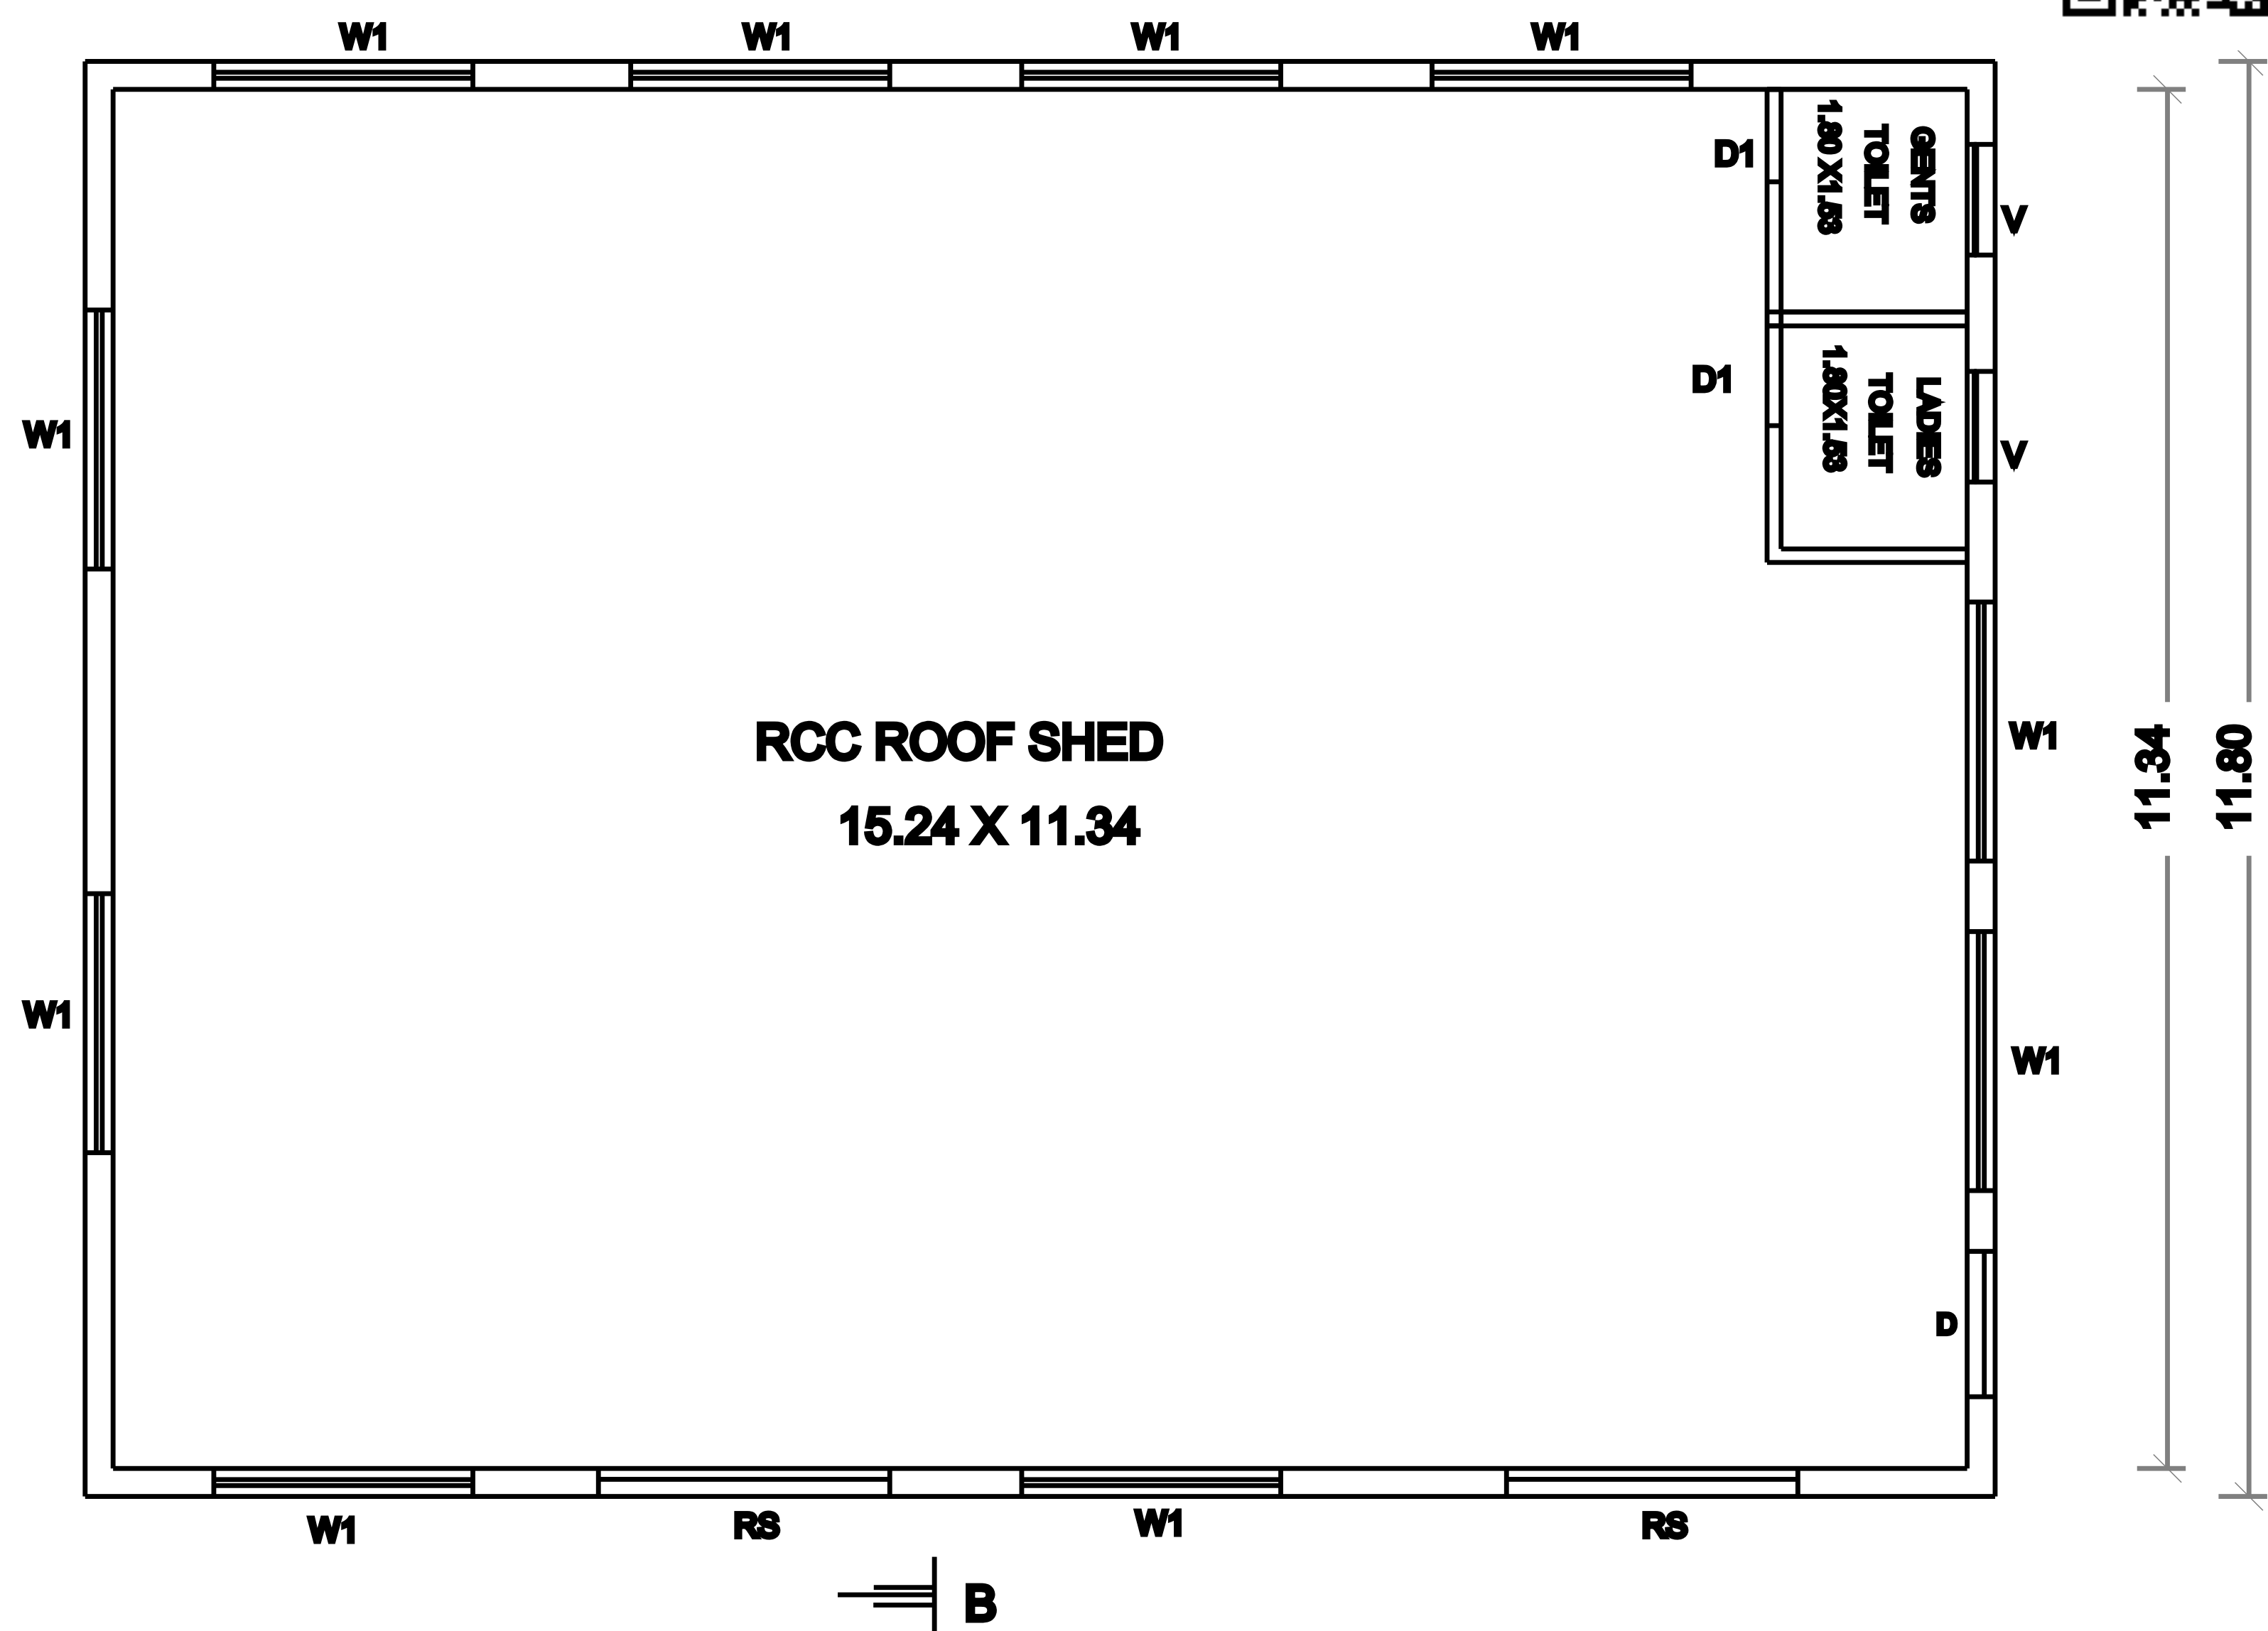

SECTION 'BB'

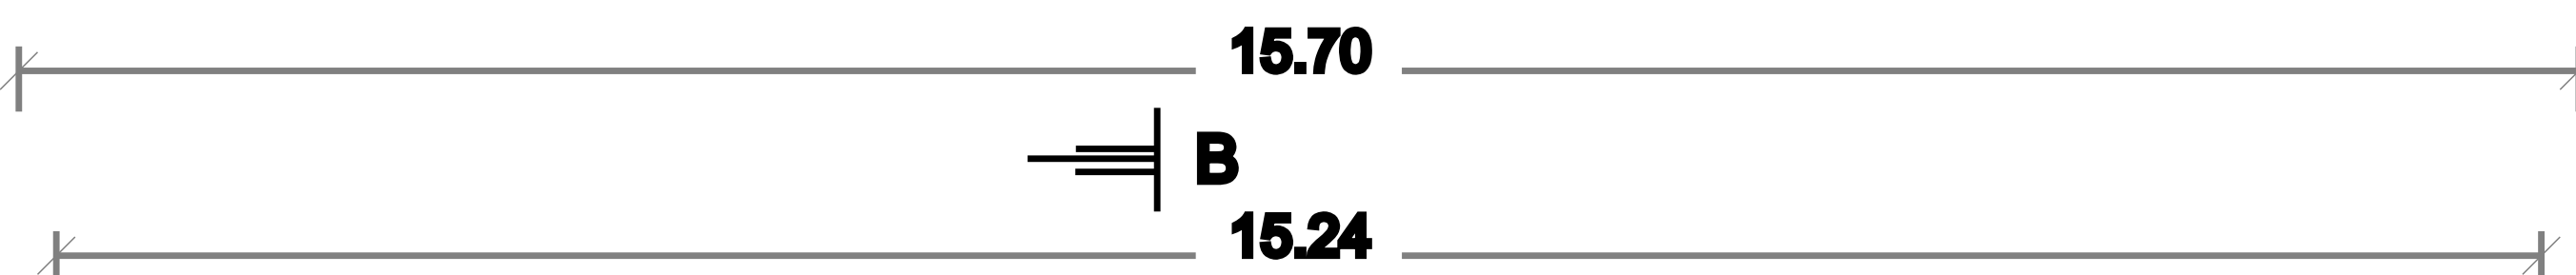

GROUND FLOOR PLAN

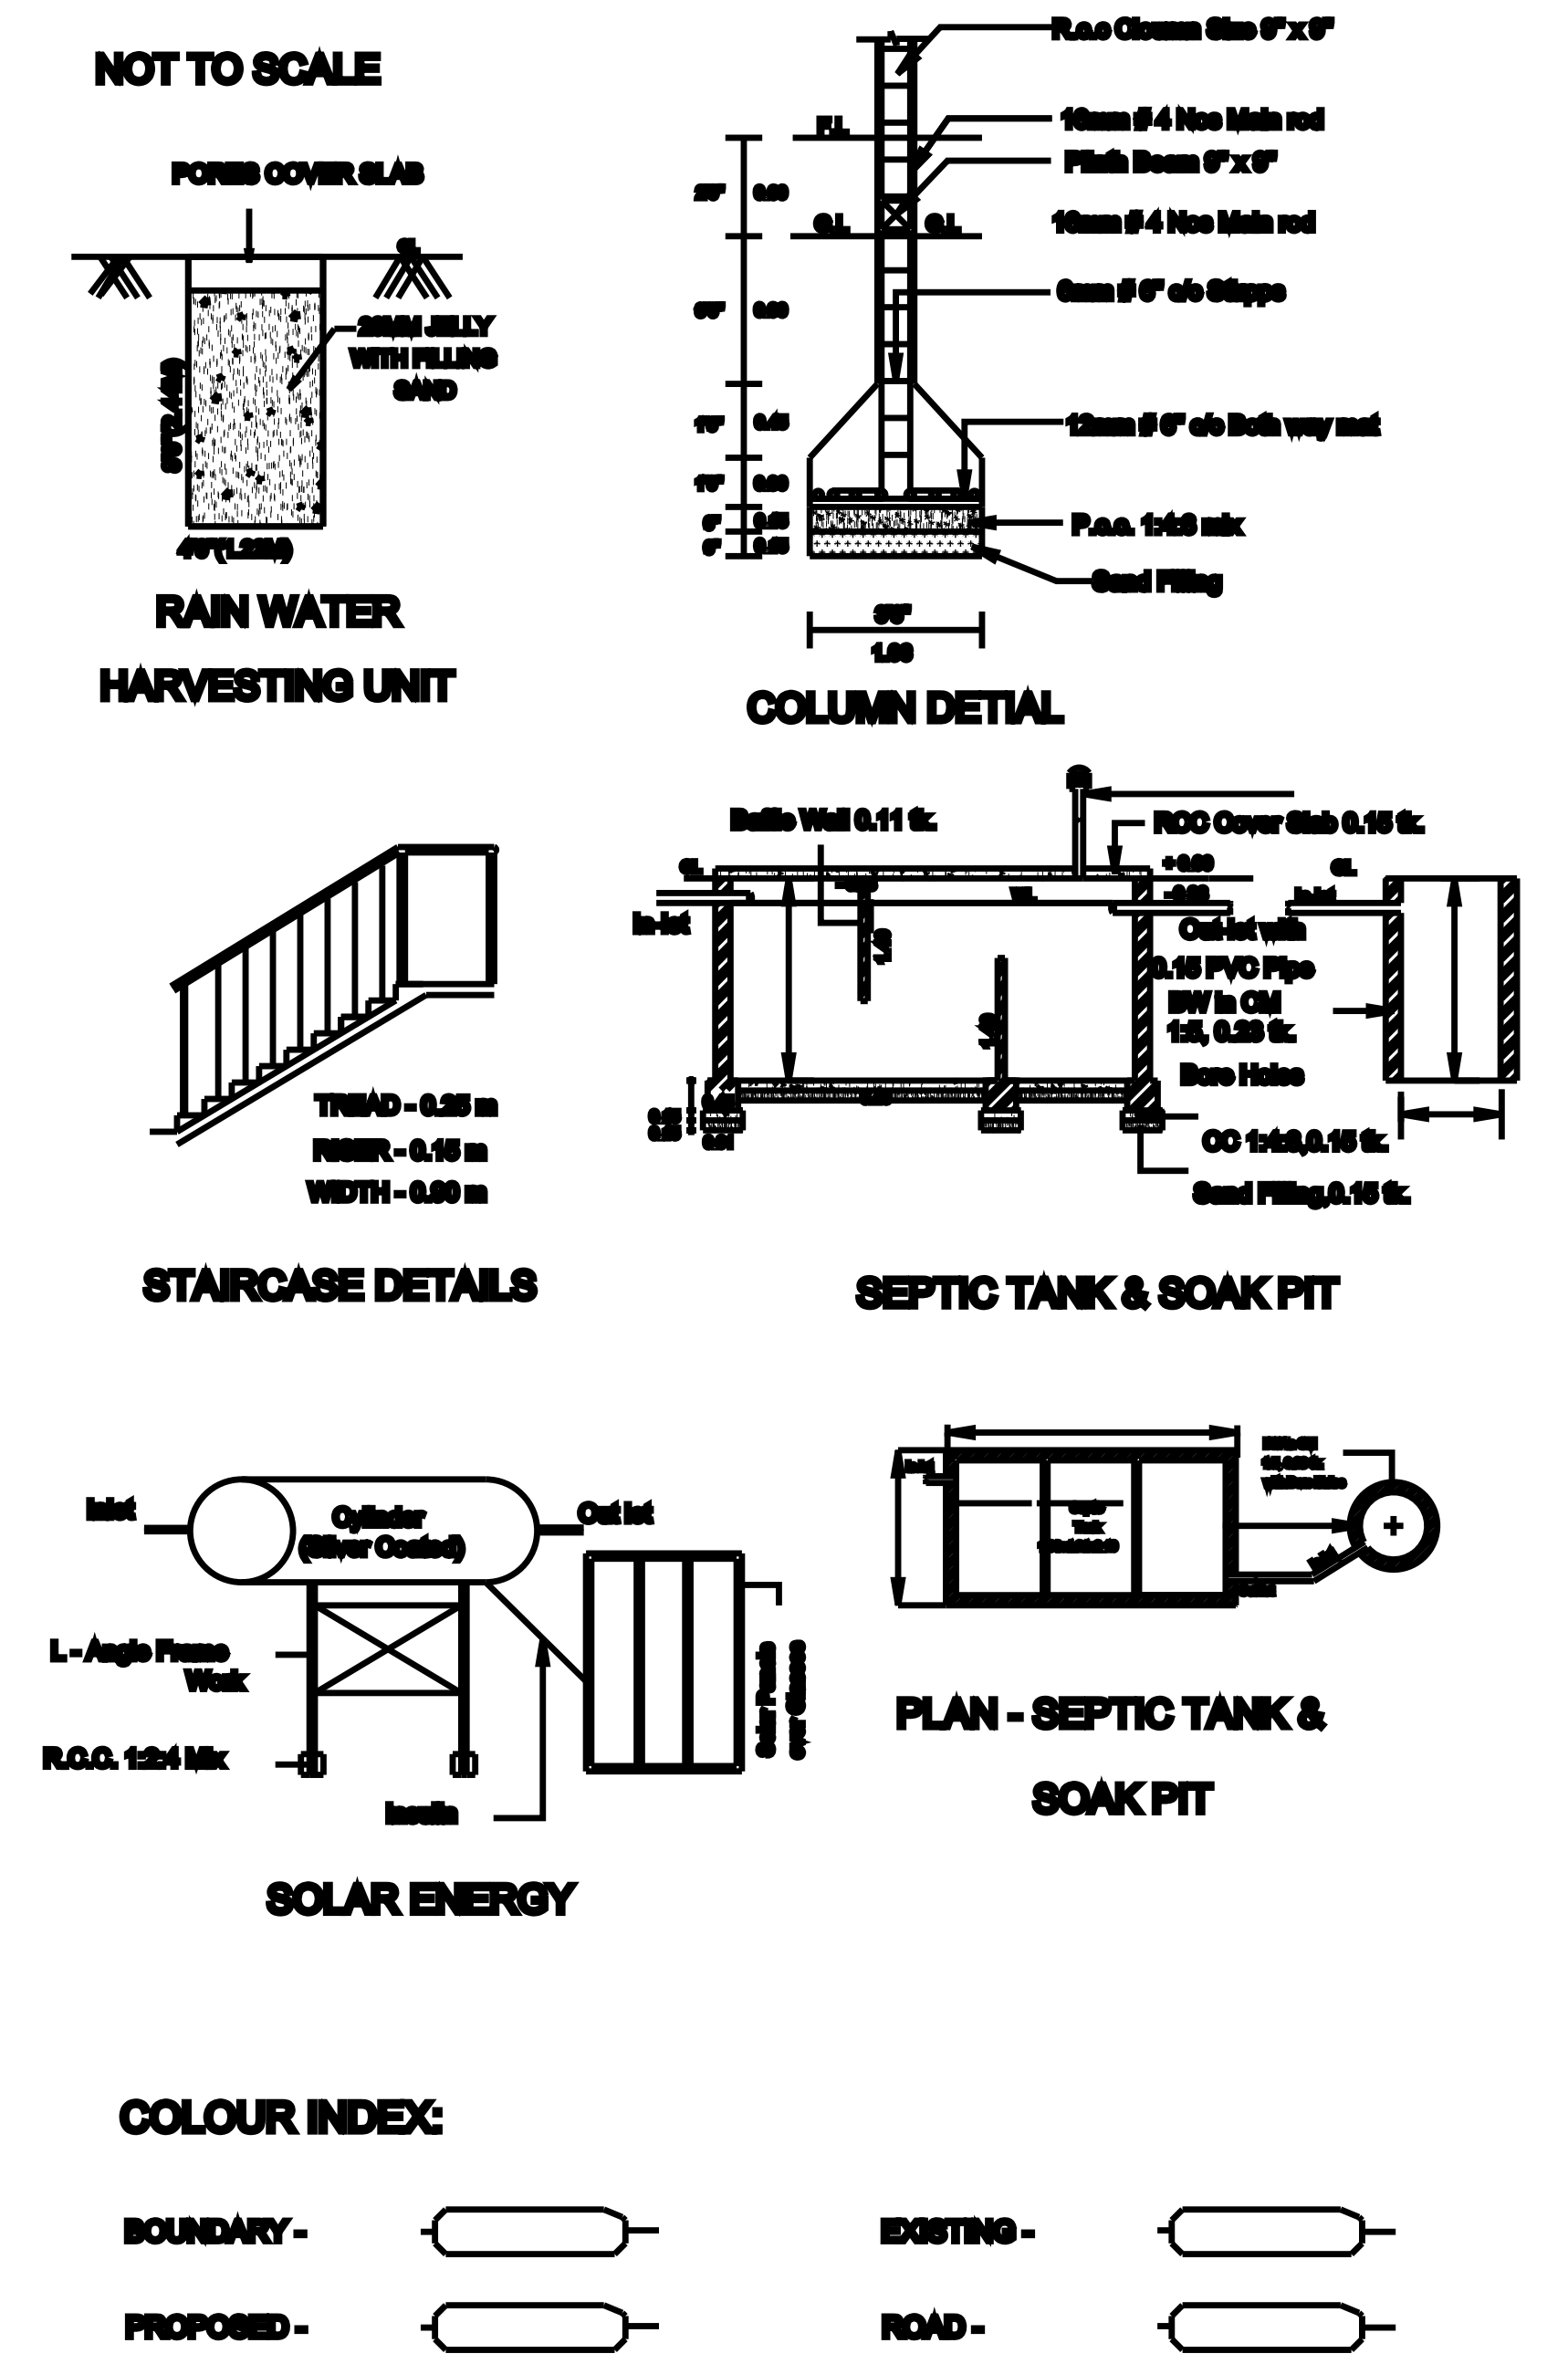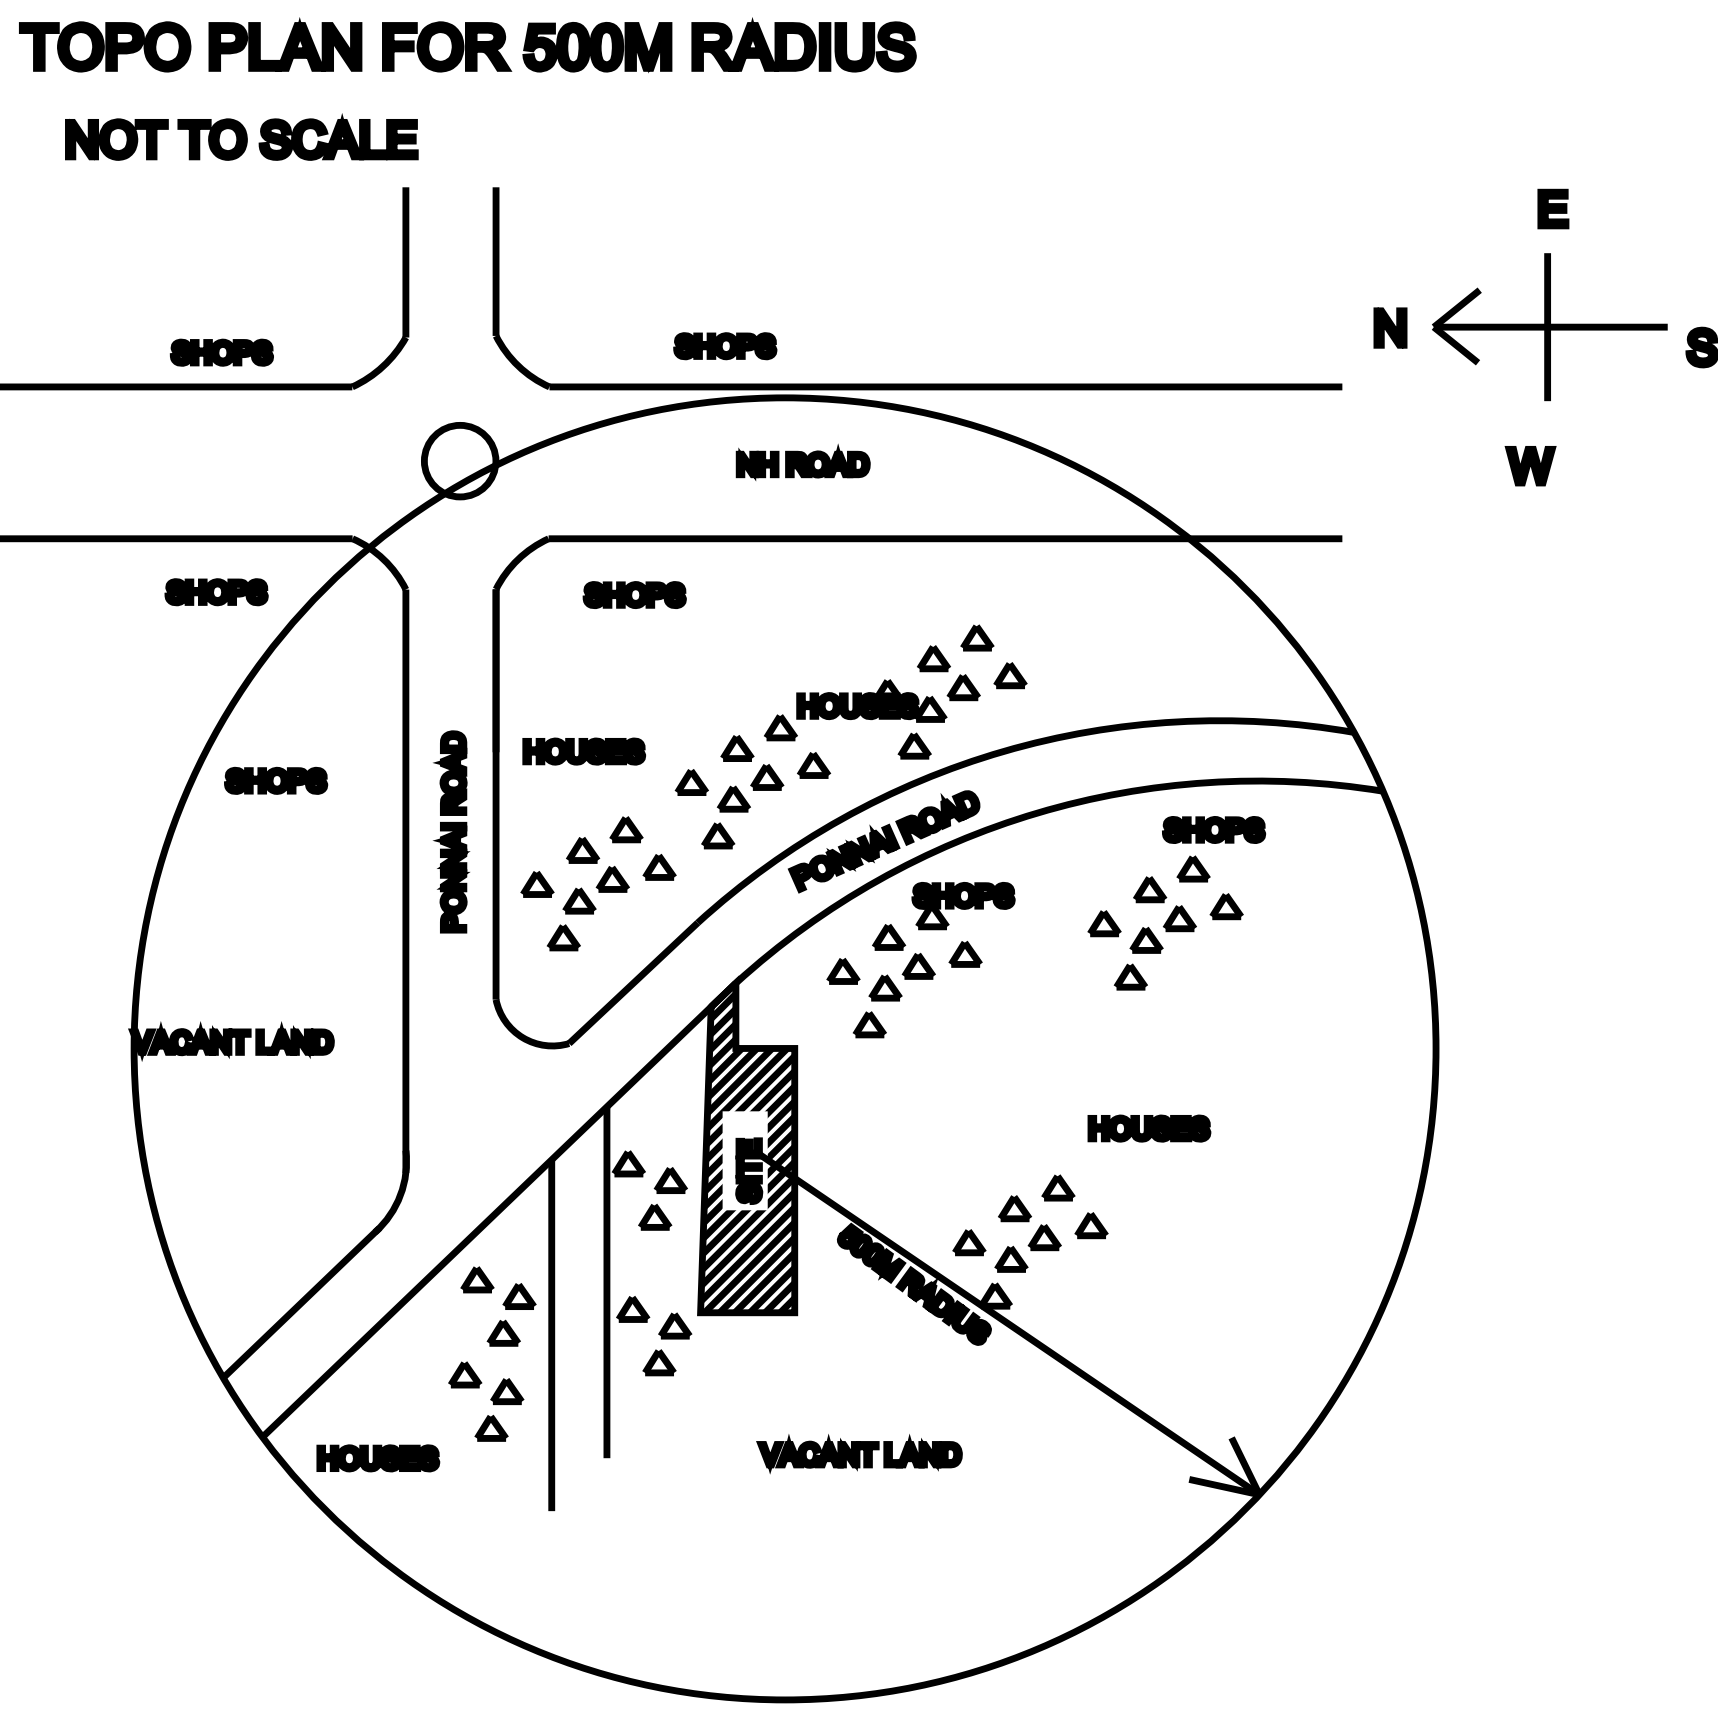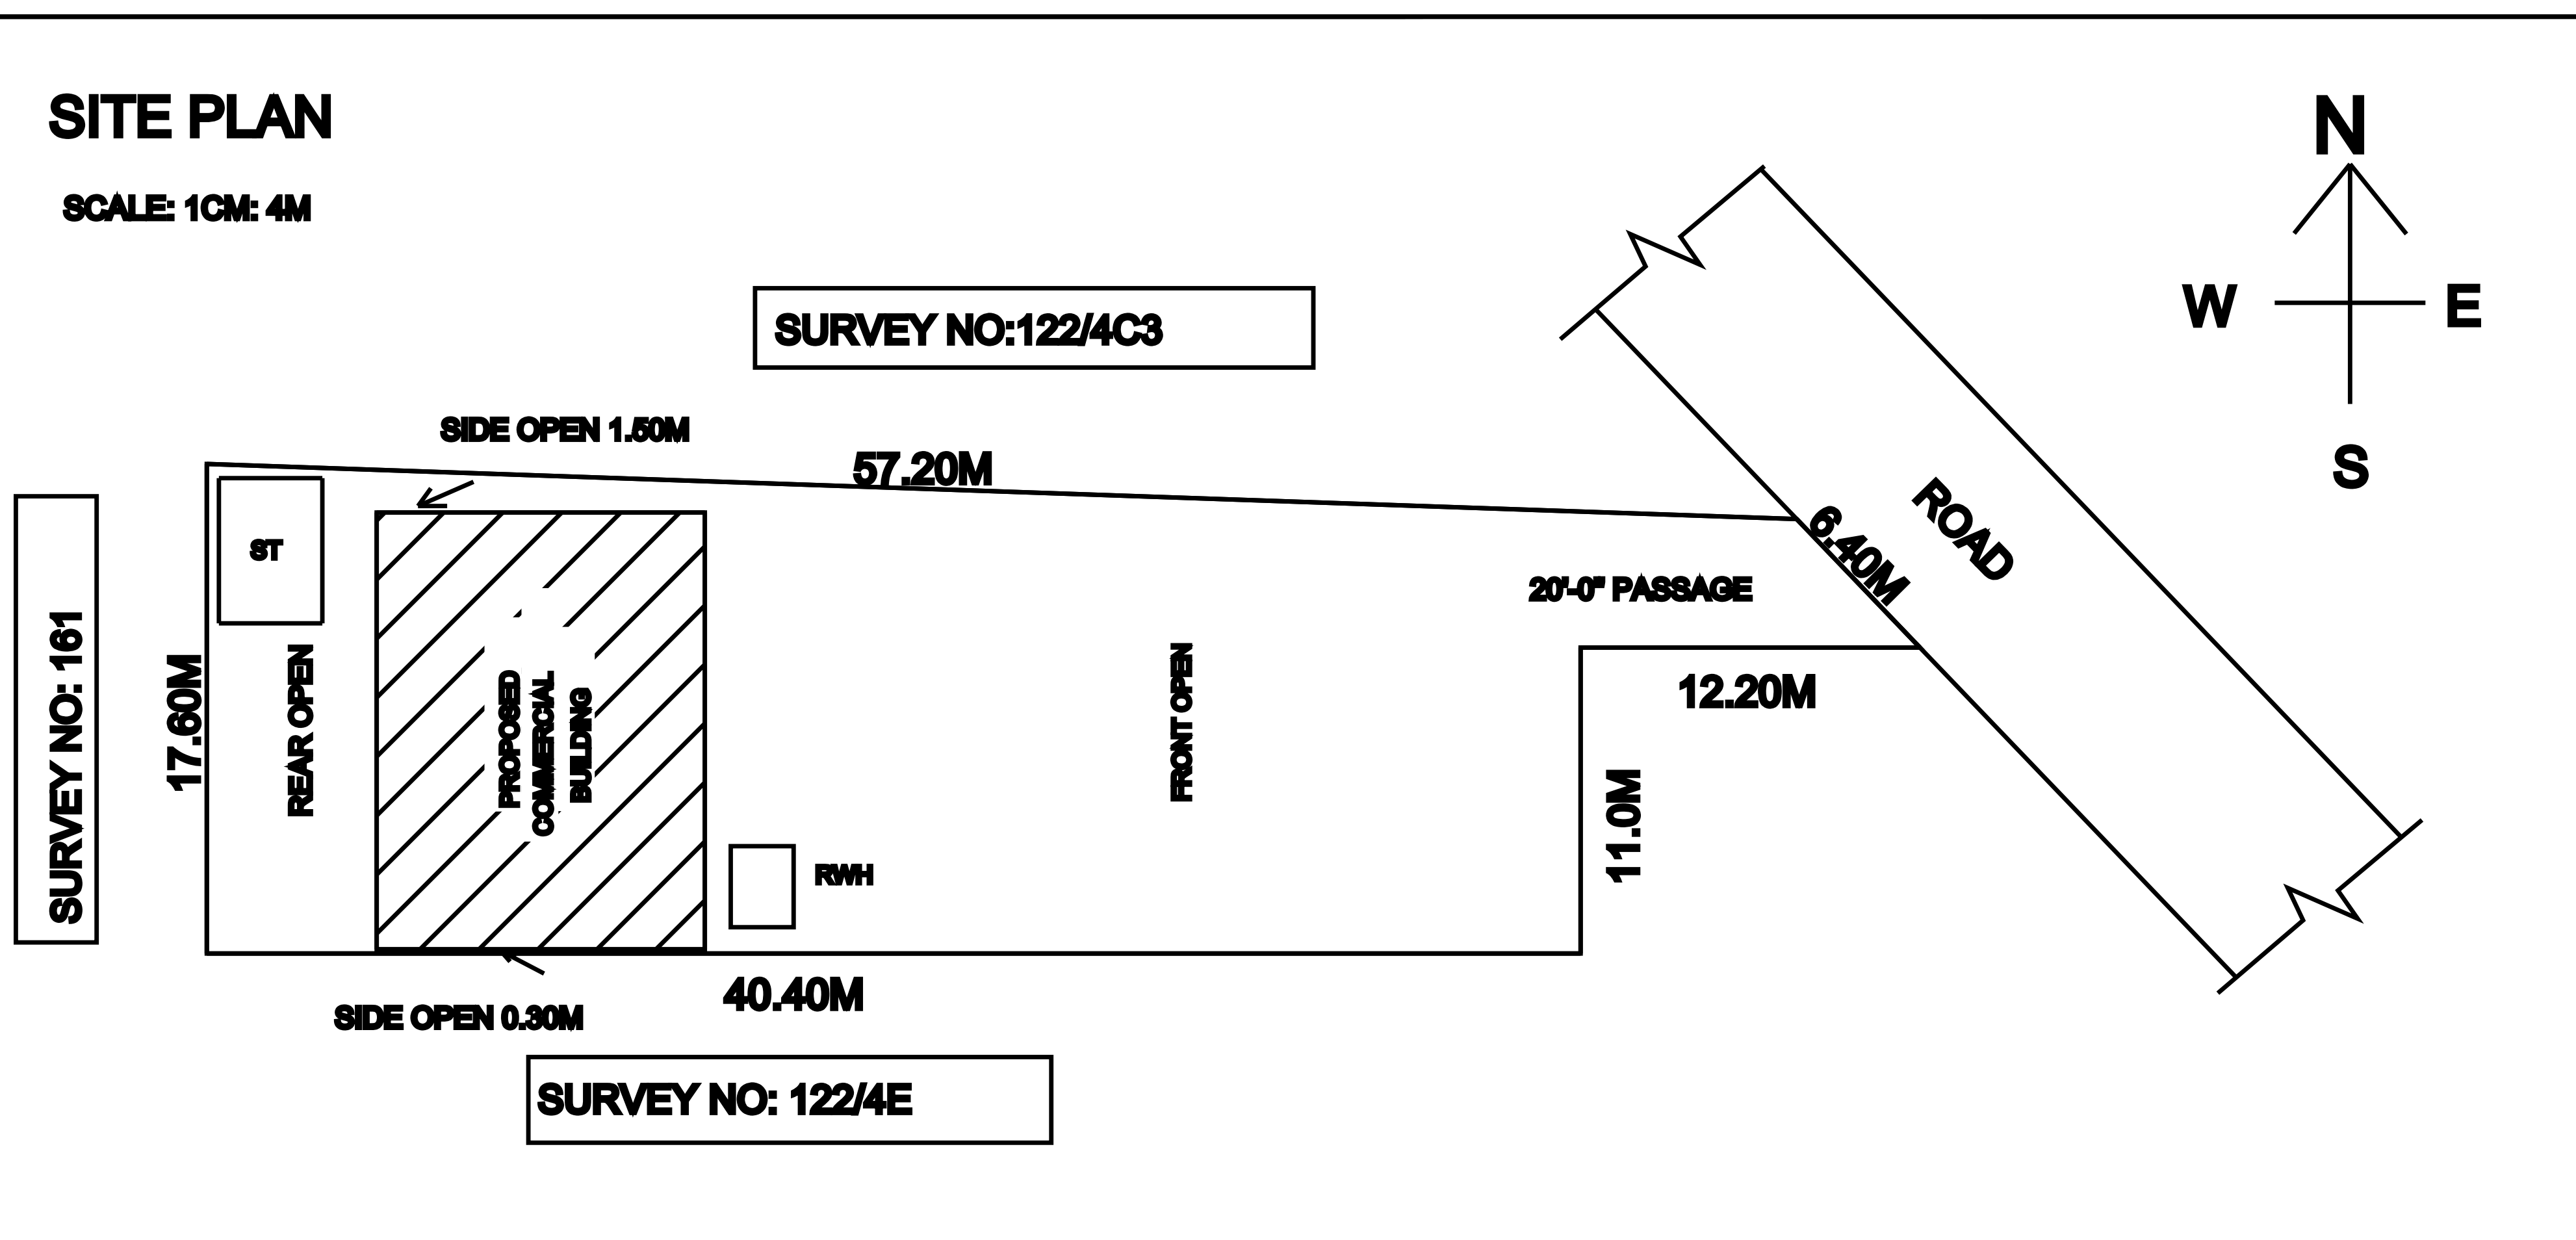

JOINERY DETAILS:			
	DESCRIPTION	FEET	METER
RS	ROLLING SHUTTER	8'-0" X 7'-0"	1.44 X 2.10
D	INNER DOOR	3'-3" X 7'-0"	1.00 X 2.10
D1	TOILET DOOR	2'-6" X 7'-0"	0.76 X 2.10
W1	WINDOW	5'-6" X 4'-6"	1.67 X 1.37
V	VENTILATER	3'-6" X 2'-6"	0.91 X 0.76

AREA DETAILS:		
DESCRIPTION OF THE WORK	Sq. ft.	Sq. M.
TOTAL AREA OF THE SITE	9420.00	875.46
PROPOSED GROUND FLOOR AREA	1994.00	185.31
TOTAL OPEN AREA	7426.00	690.15
TOTAL FSI AREA	1994.00	185.31

PLAN SHOWING THE PROPOSED CONSTRUCTION OF RCC ROOF COMMERCIAL BUILDING IN GROUND FLOOR AT PATT A NO: 763, SURVEY NO: 122/4D, NEW SURVEY NO: 122/4D1, DOOR NO: 94/8, THIRUVALAM TOWN PANCHAYAT, KATPADI TALUK, VELLORE DISTRICT.

(AFTER DEMOLISHING THE AC SHEET ROOF BUILDING)

Owner: Mrs. V. DEVAKI. W/O Mr. K. VISHWANATHAN.

APPLICANT	ENGINEER
-----------	----------