



PLAN SHOWING THE PROPOSED CONSTRUCTION OF GROUND FLOOR RESIDENTIAL BUILDING
AT SURVEY NO.104/30 PATTA NO.7274,SIRUKADAMBUR,GINGEE TALUK,VILLUPURAM DISTRICT.





OWNER NAME:M.KALAIVANI,W/O.MUTHUKUMARAN.

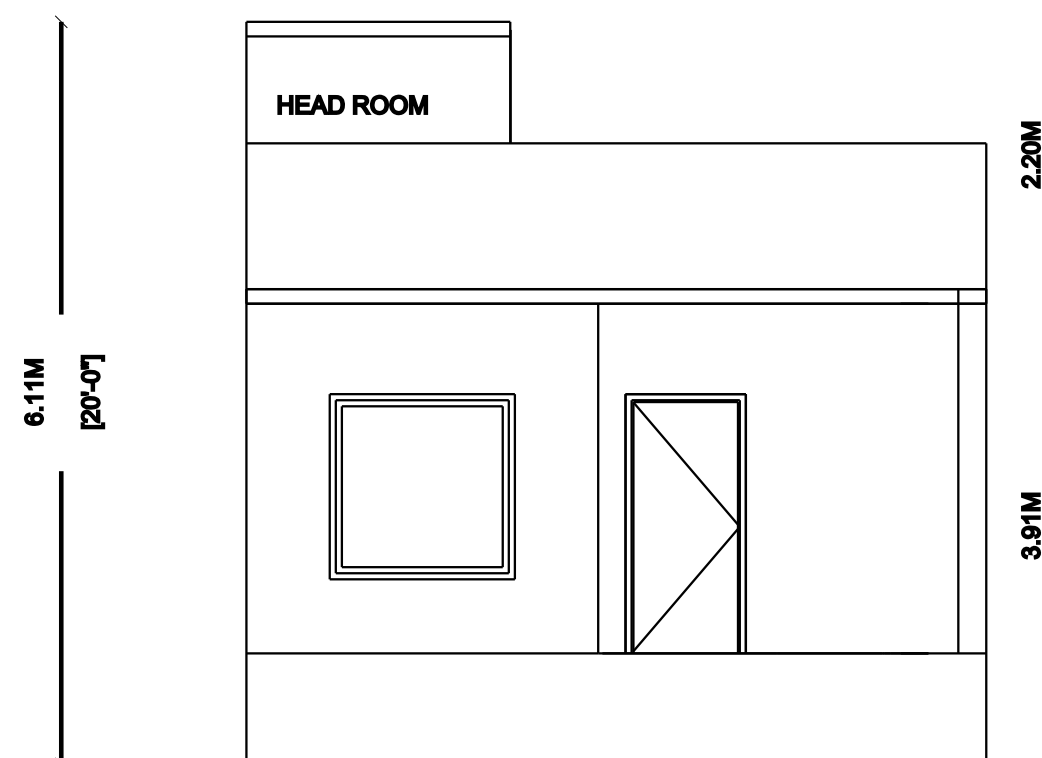









ELEVATION

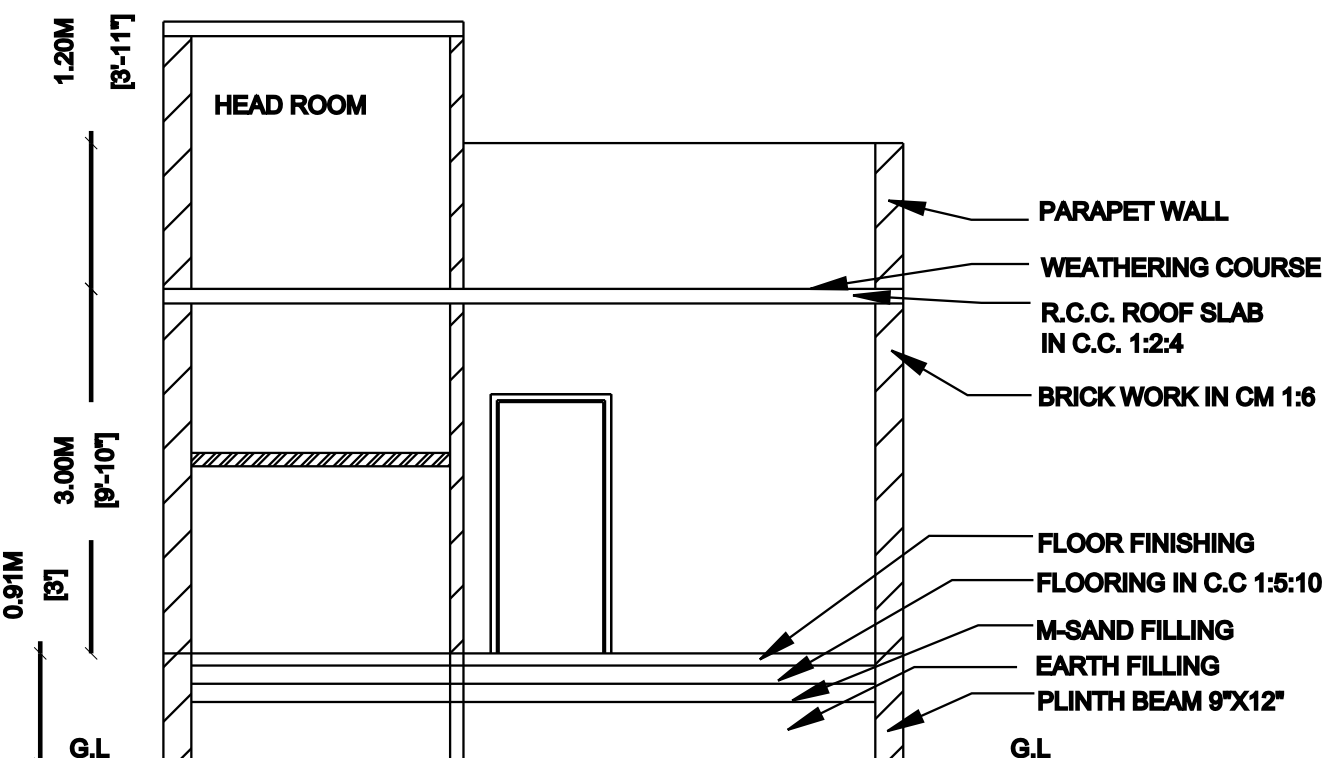

SECTION ON XX

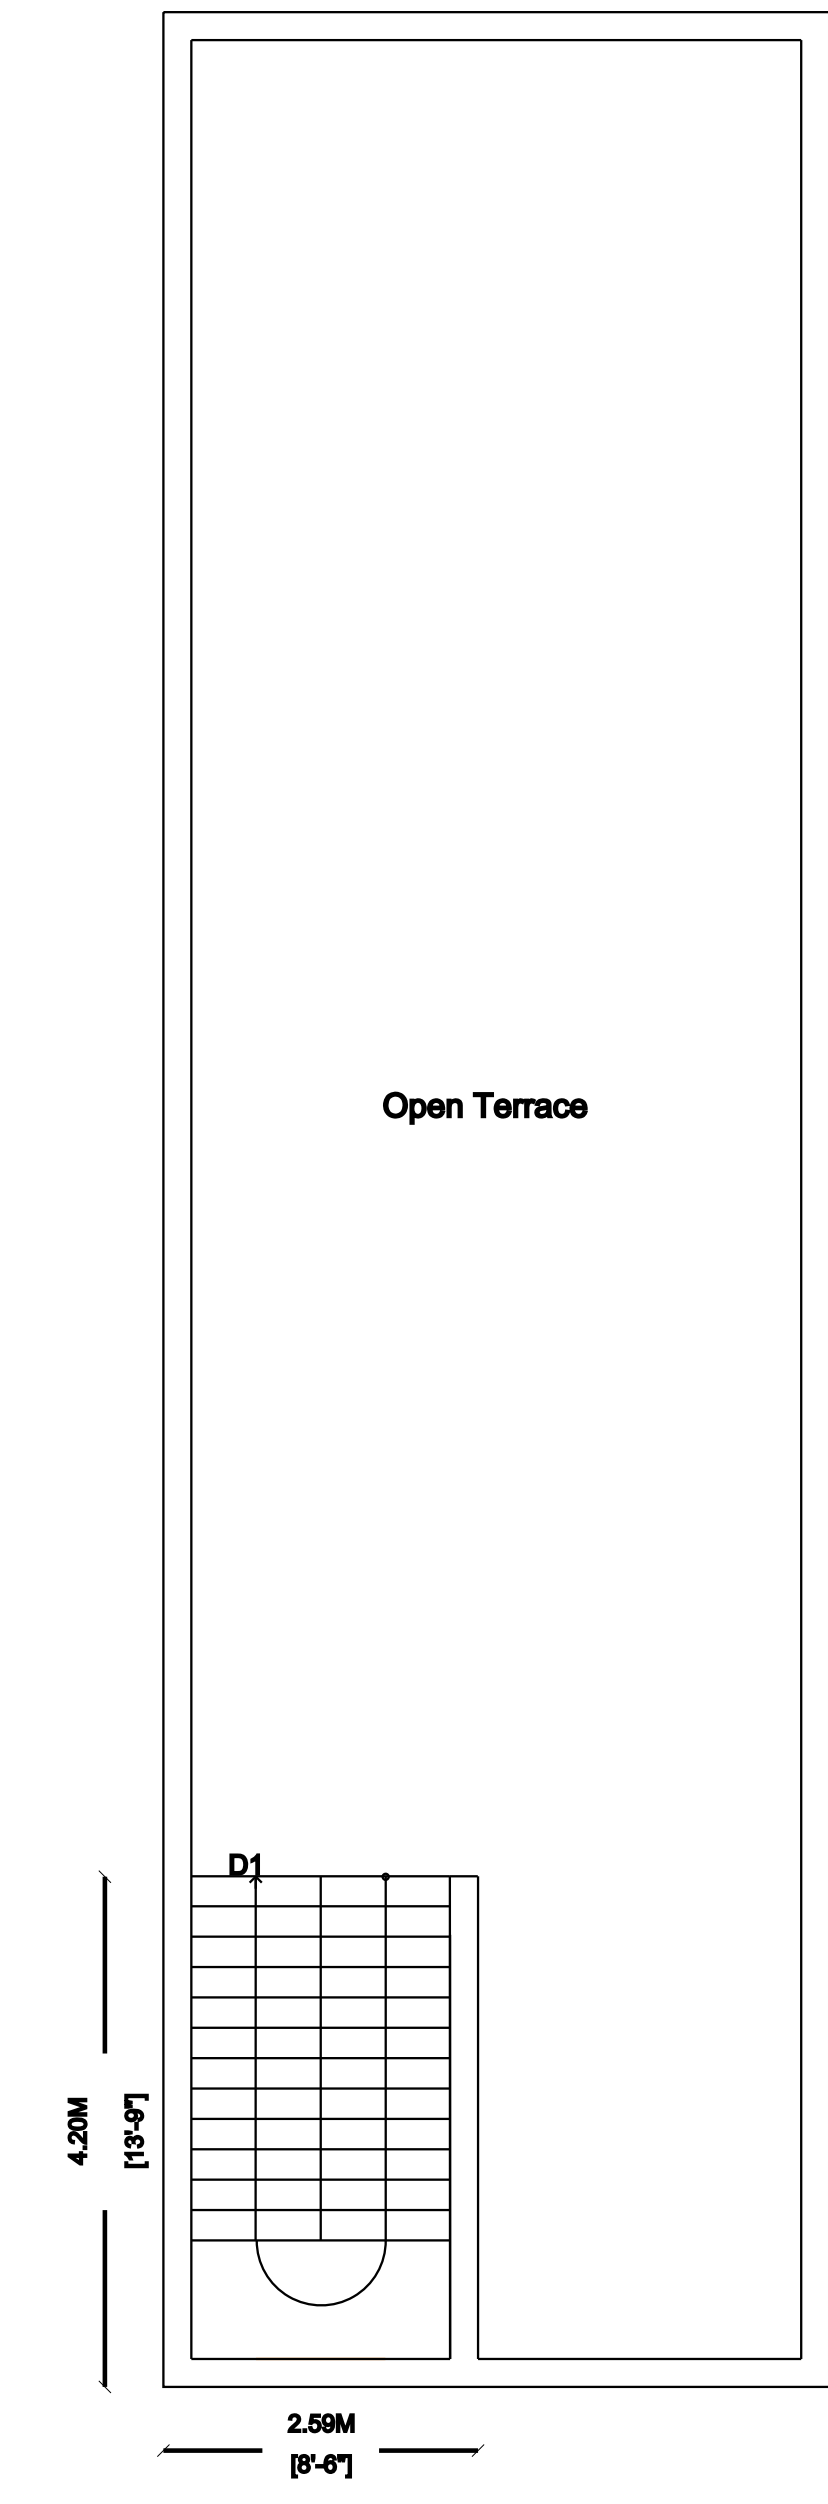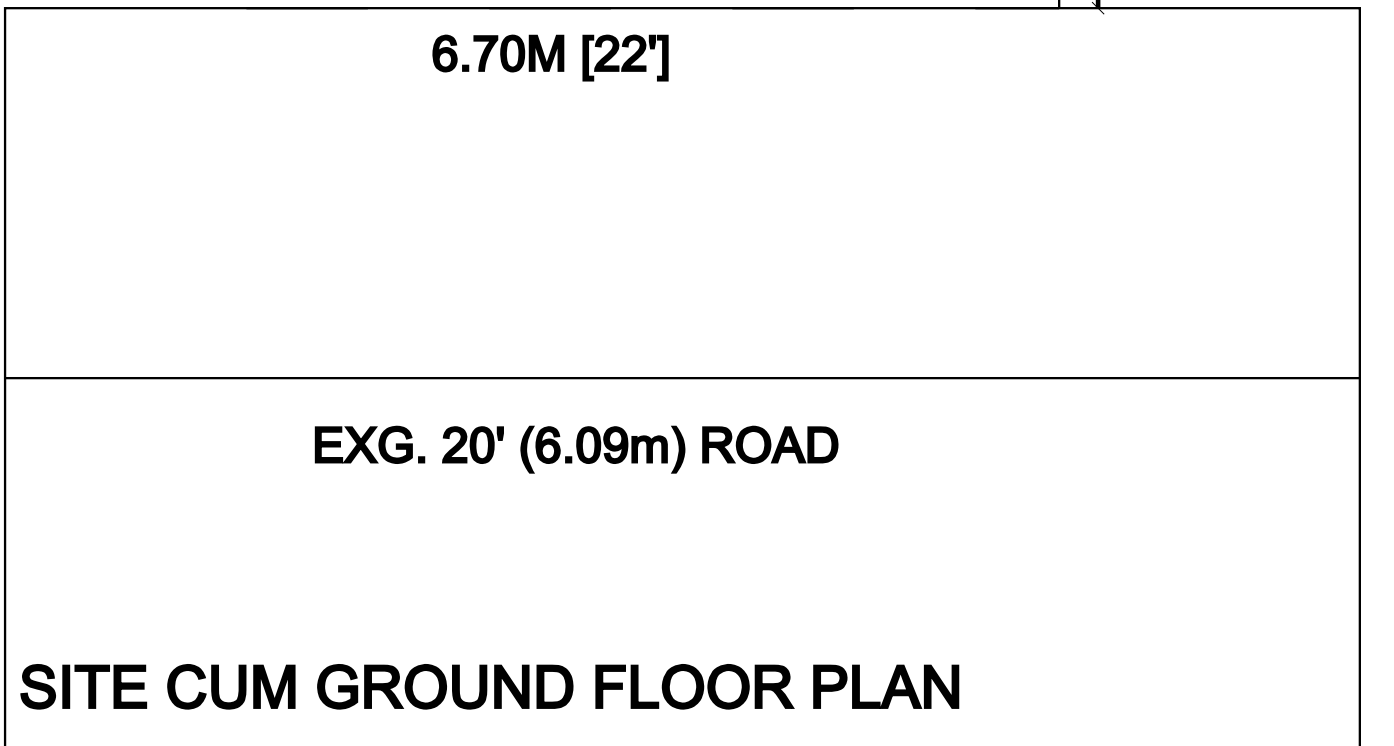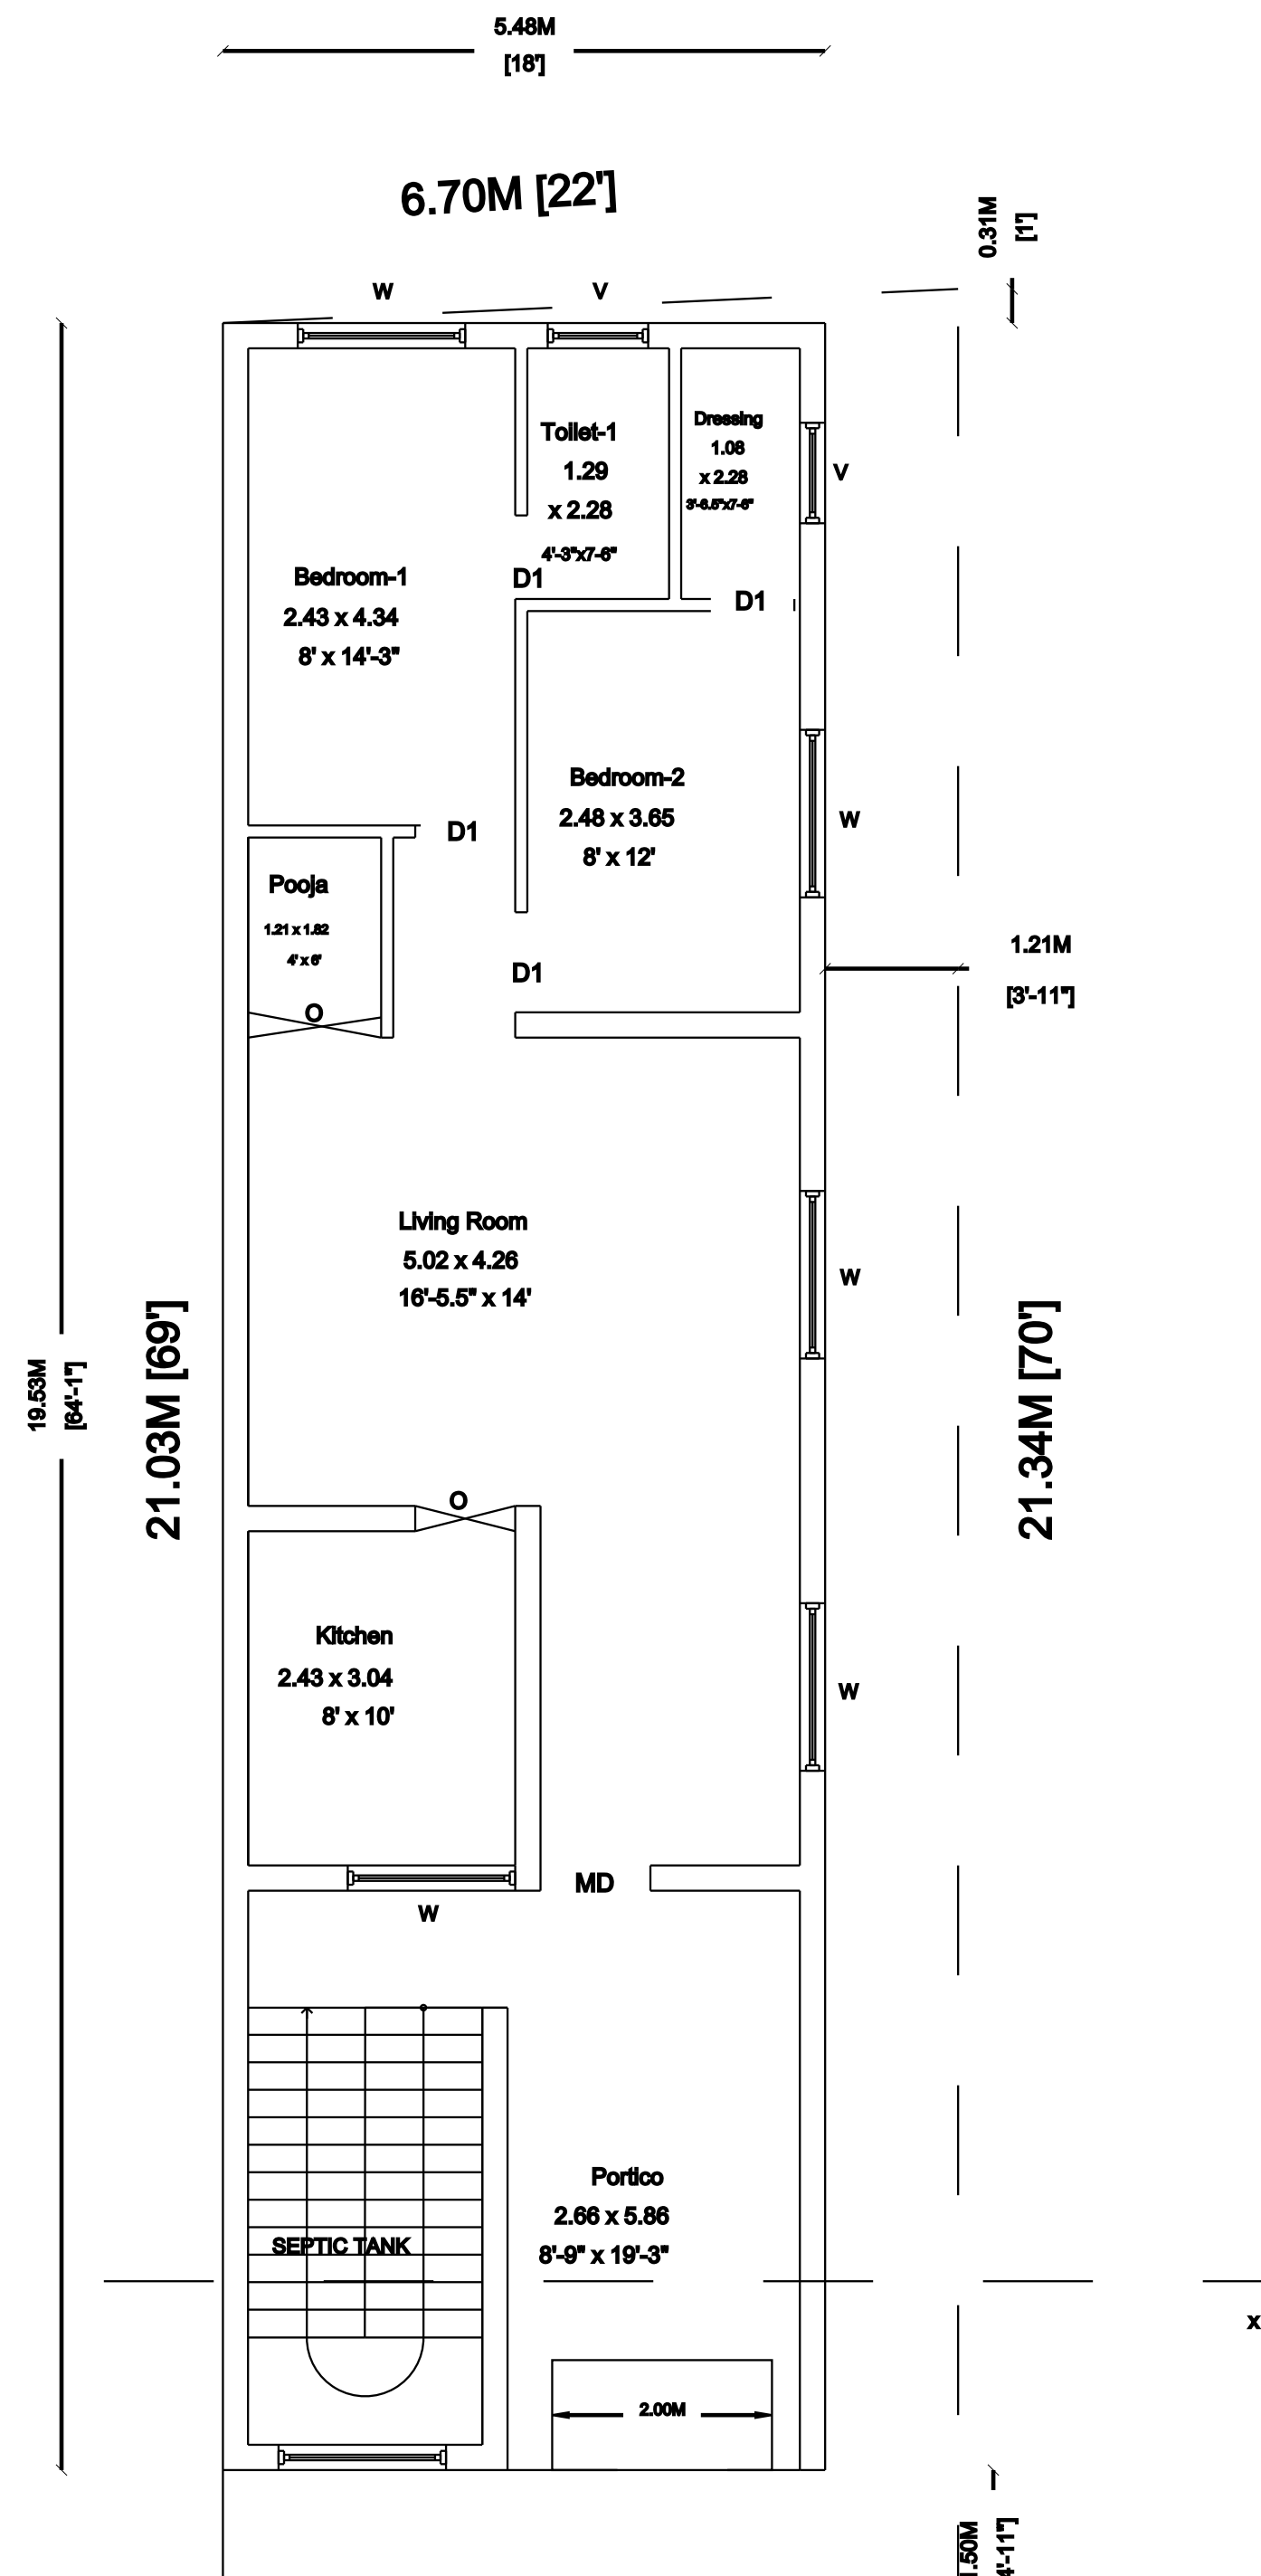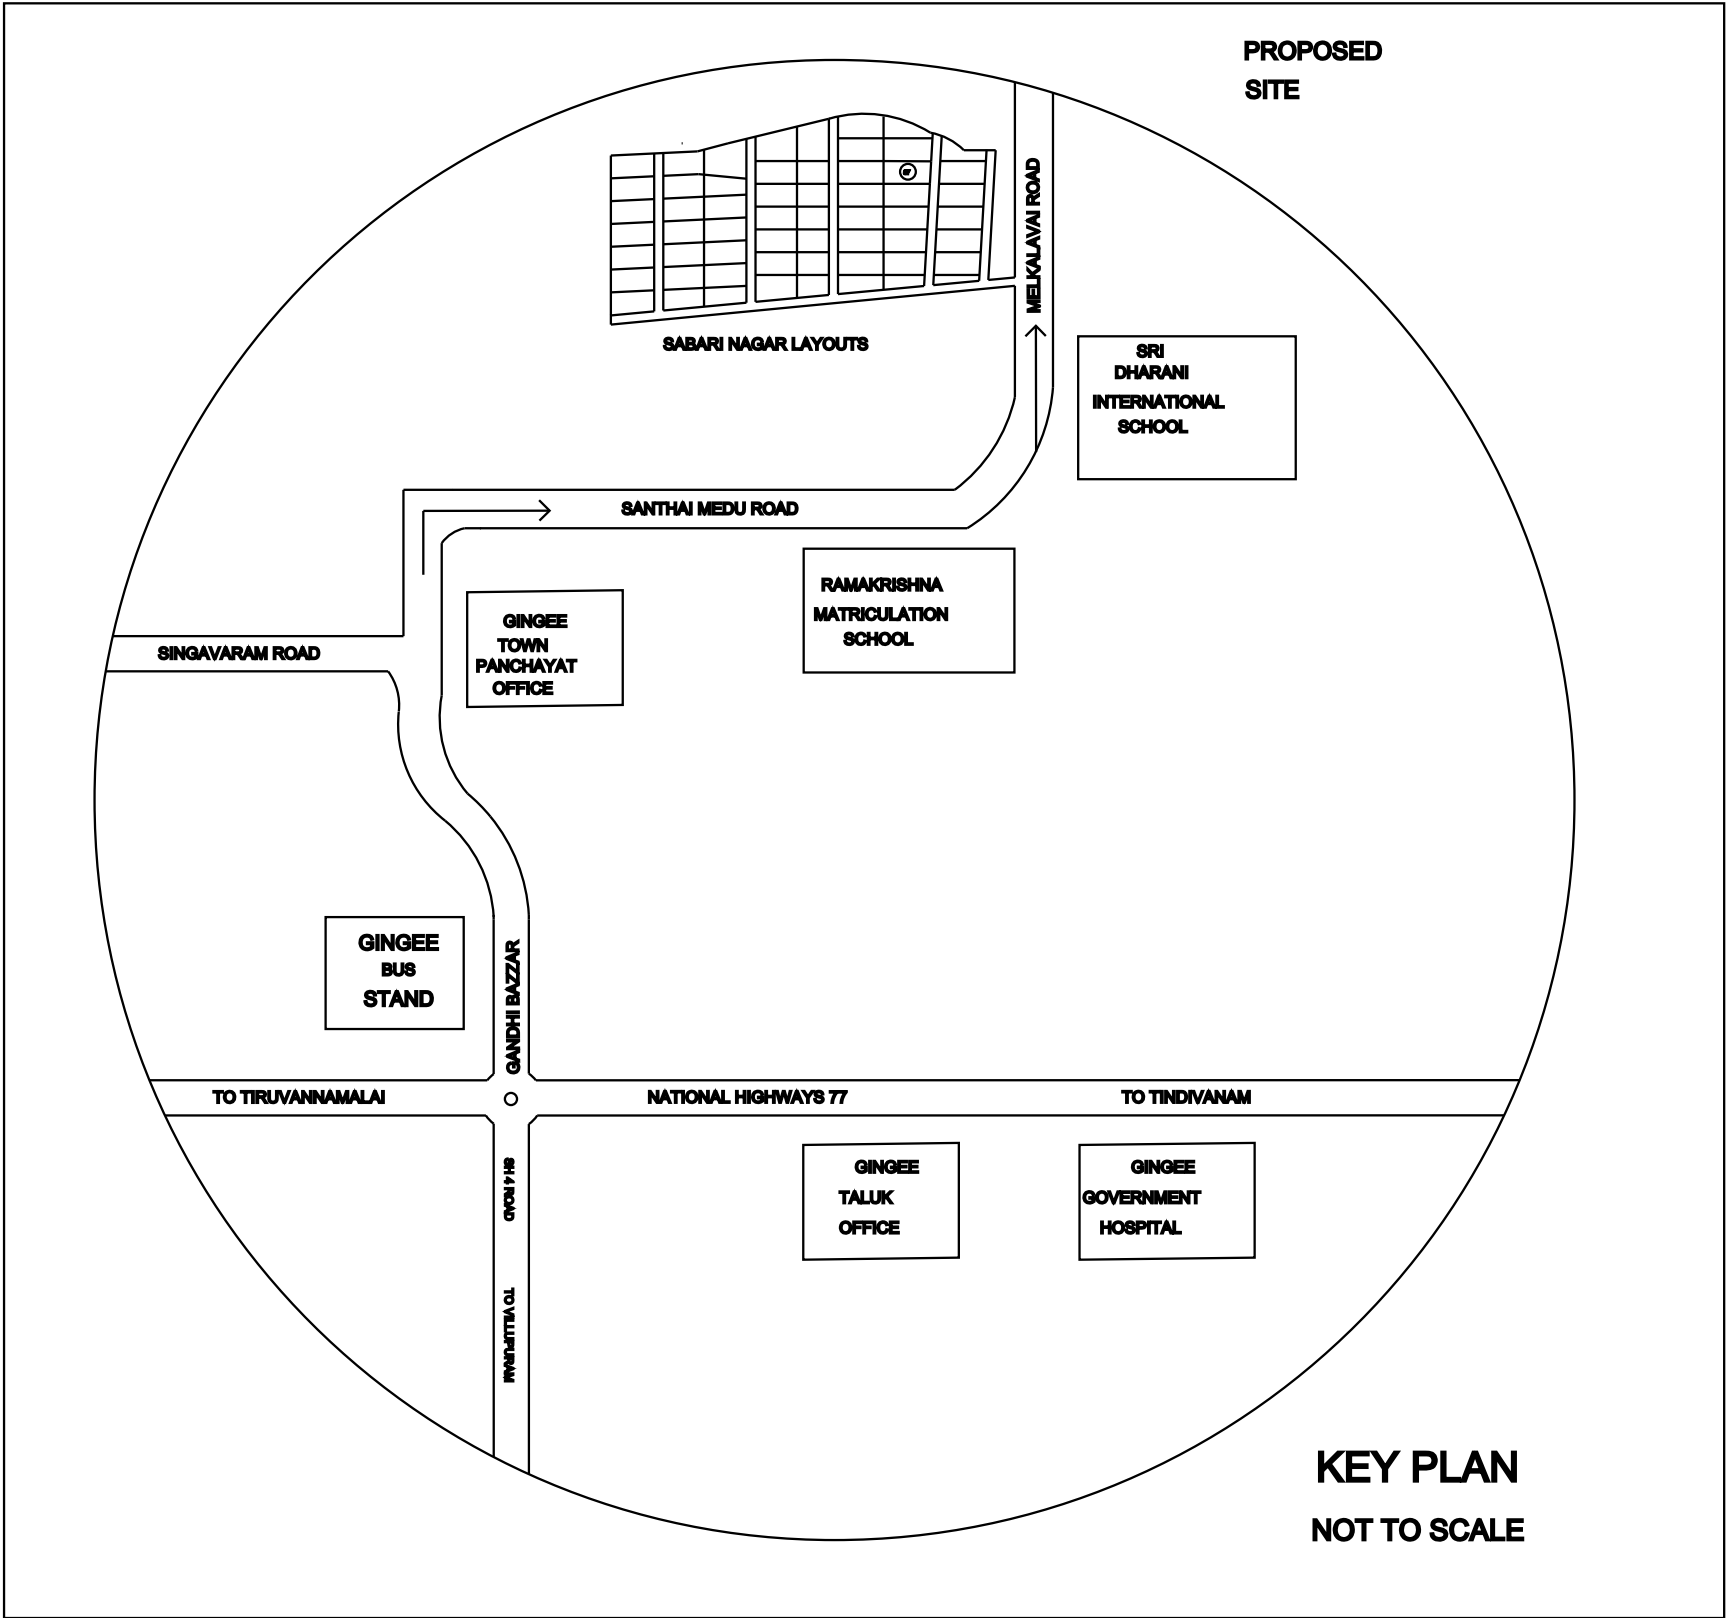

HEAD ROOM / TERRACE FLOOR PLAN

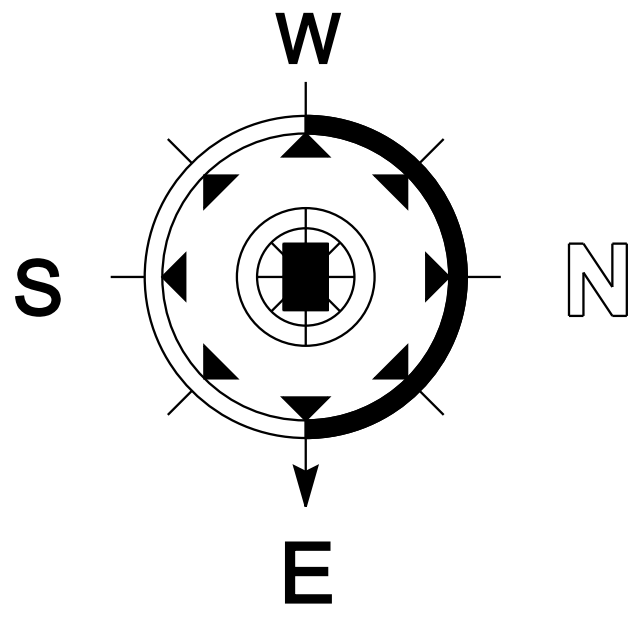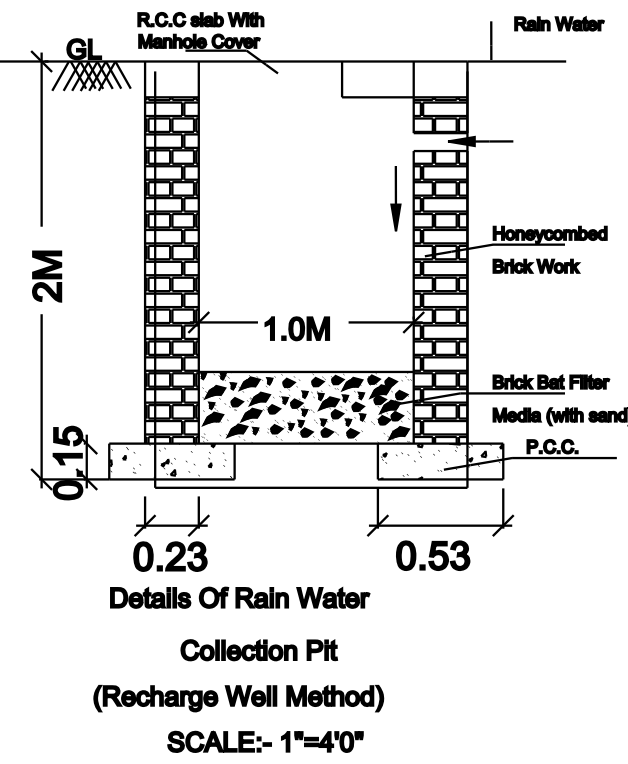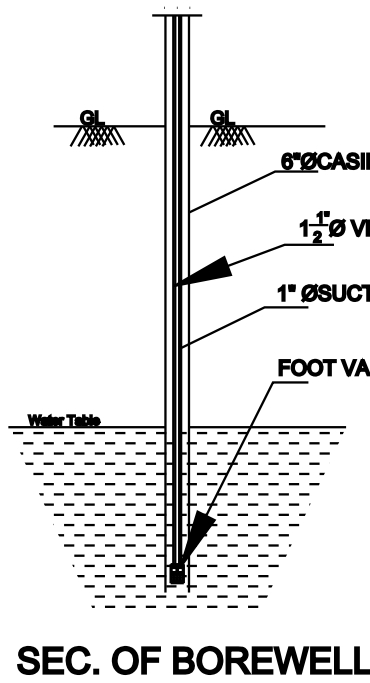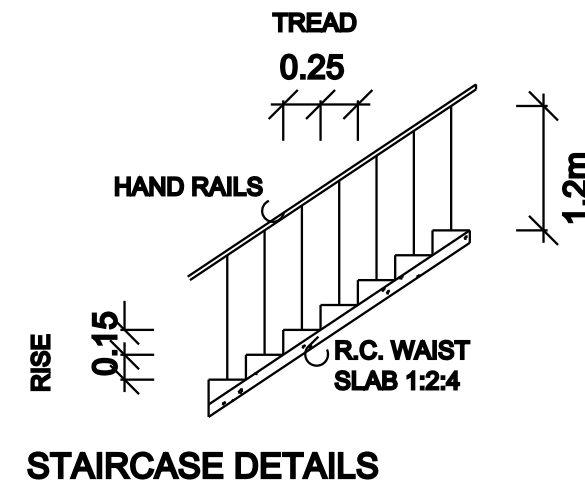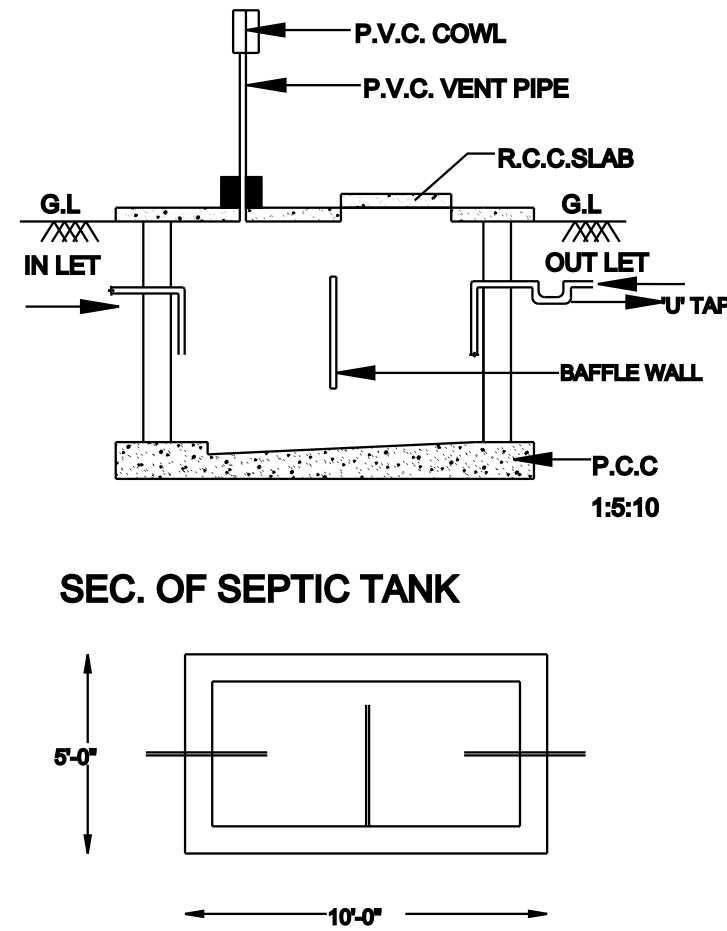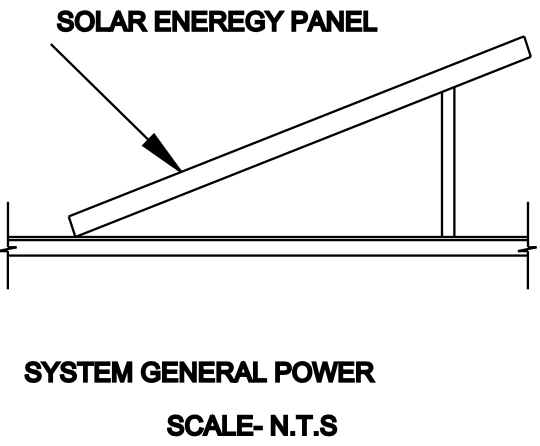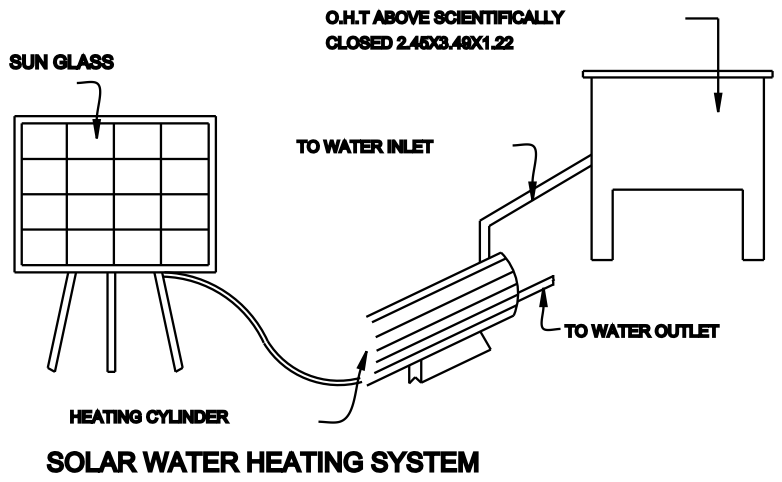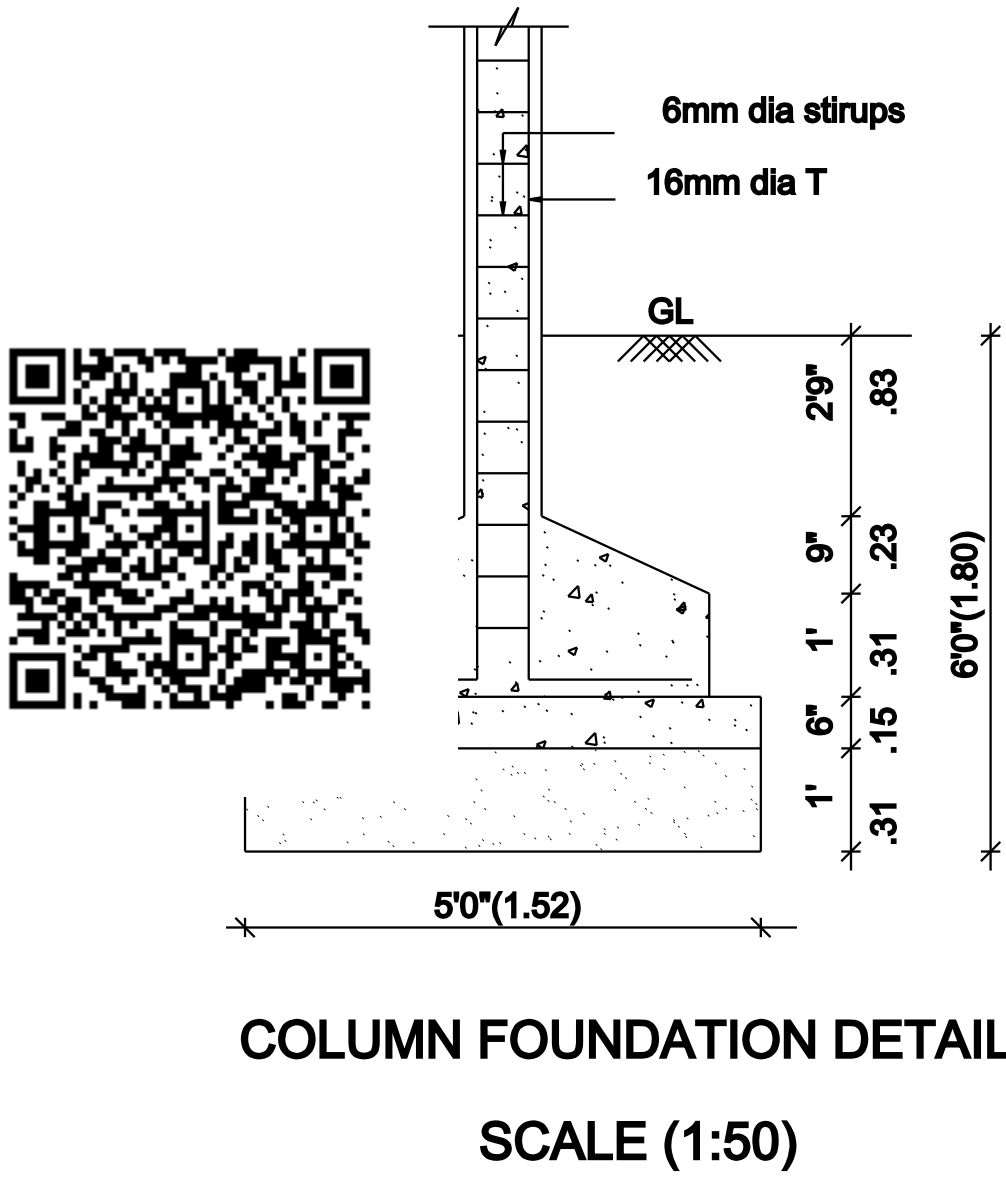

SCALE - 1:100 ALL DIMENSIONS AREA IN METER		
AREA STATEMENT	Area in Sq.ft	Area in Sq.m
PRO. SITE EXTENT	1525.00	141.73
PRO. GROUND FLOOR	1153.50	107.20
PRO. HEAD ROOM	117.22	10.89
FSI 117.90/141.73 = 0.83		
SCHEDULE OF JOINERY		
TYPE	DESCRIPTION	SIZE IN M
MD	MAIN DOOR	1.00 x 2.10
D1	DOOR	0.91 x 2.10
D2	DOOR	0.75 x 2.10
W	WINDOW	1.50 x 1.50
V	VENTILATOR	0.90 x 0.60
COLOUR CODE :		STAIR DETAILS
PROPOSED		WIDTH - 3'-6"(.1.06)
ROAD		TREAD - 9"(.23)
BOUNDARY		RISE - 6"(.15)
OWNER / APPLICANT :		
REGISTERED ENGINEER		
OFFICE USE		