
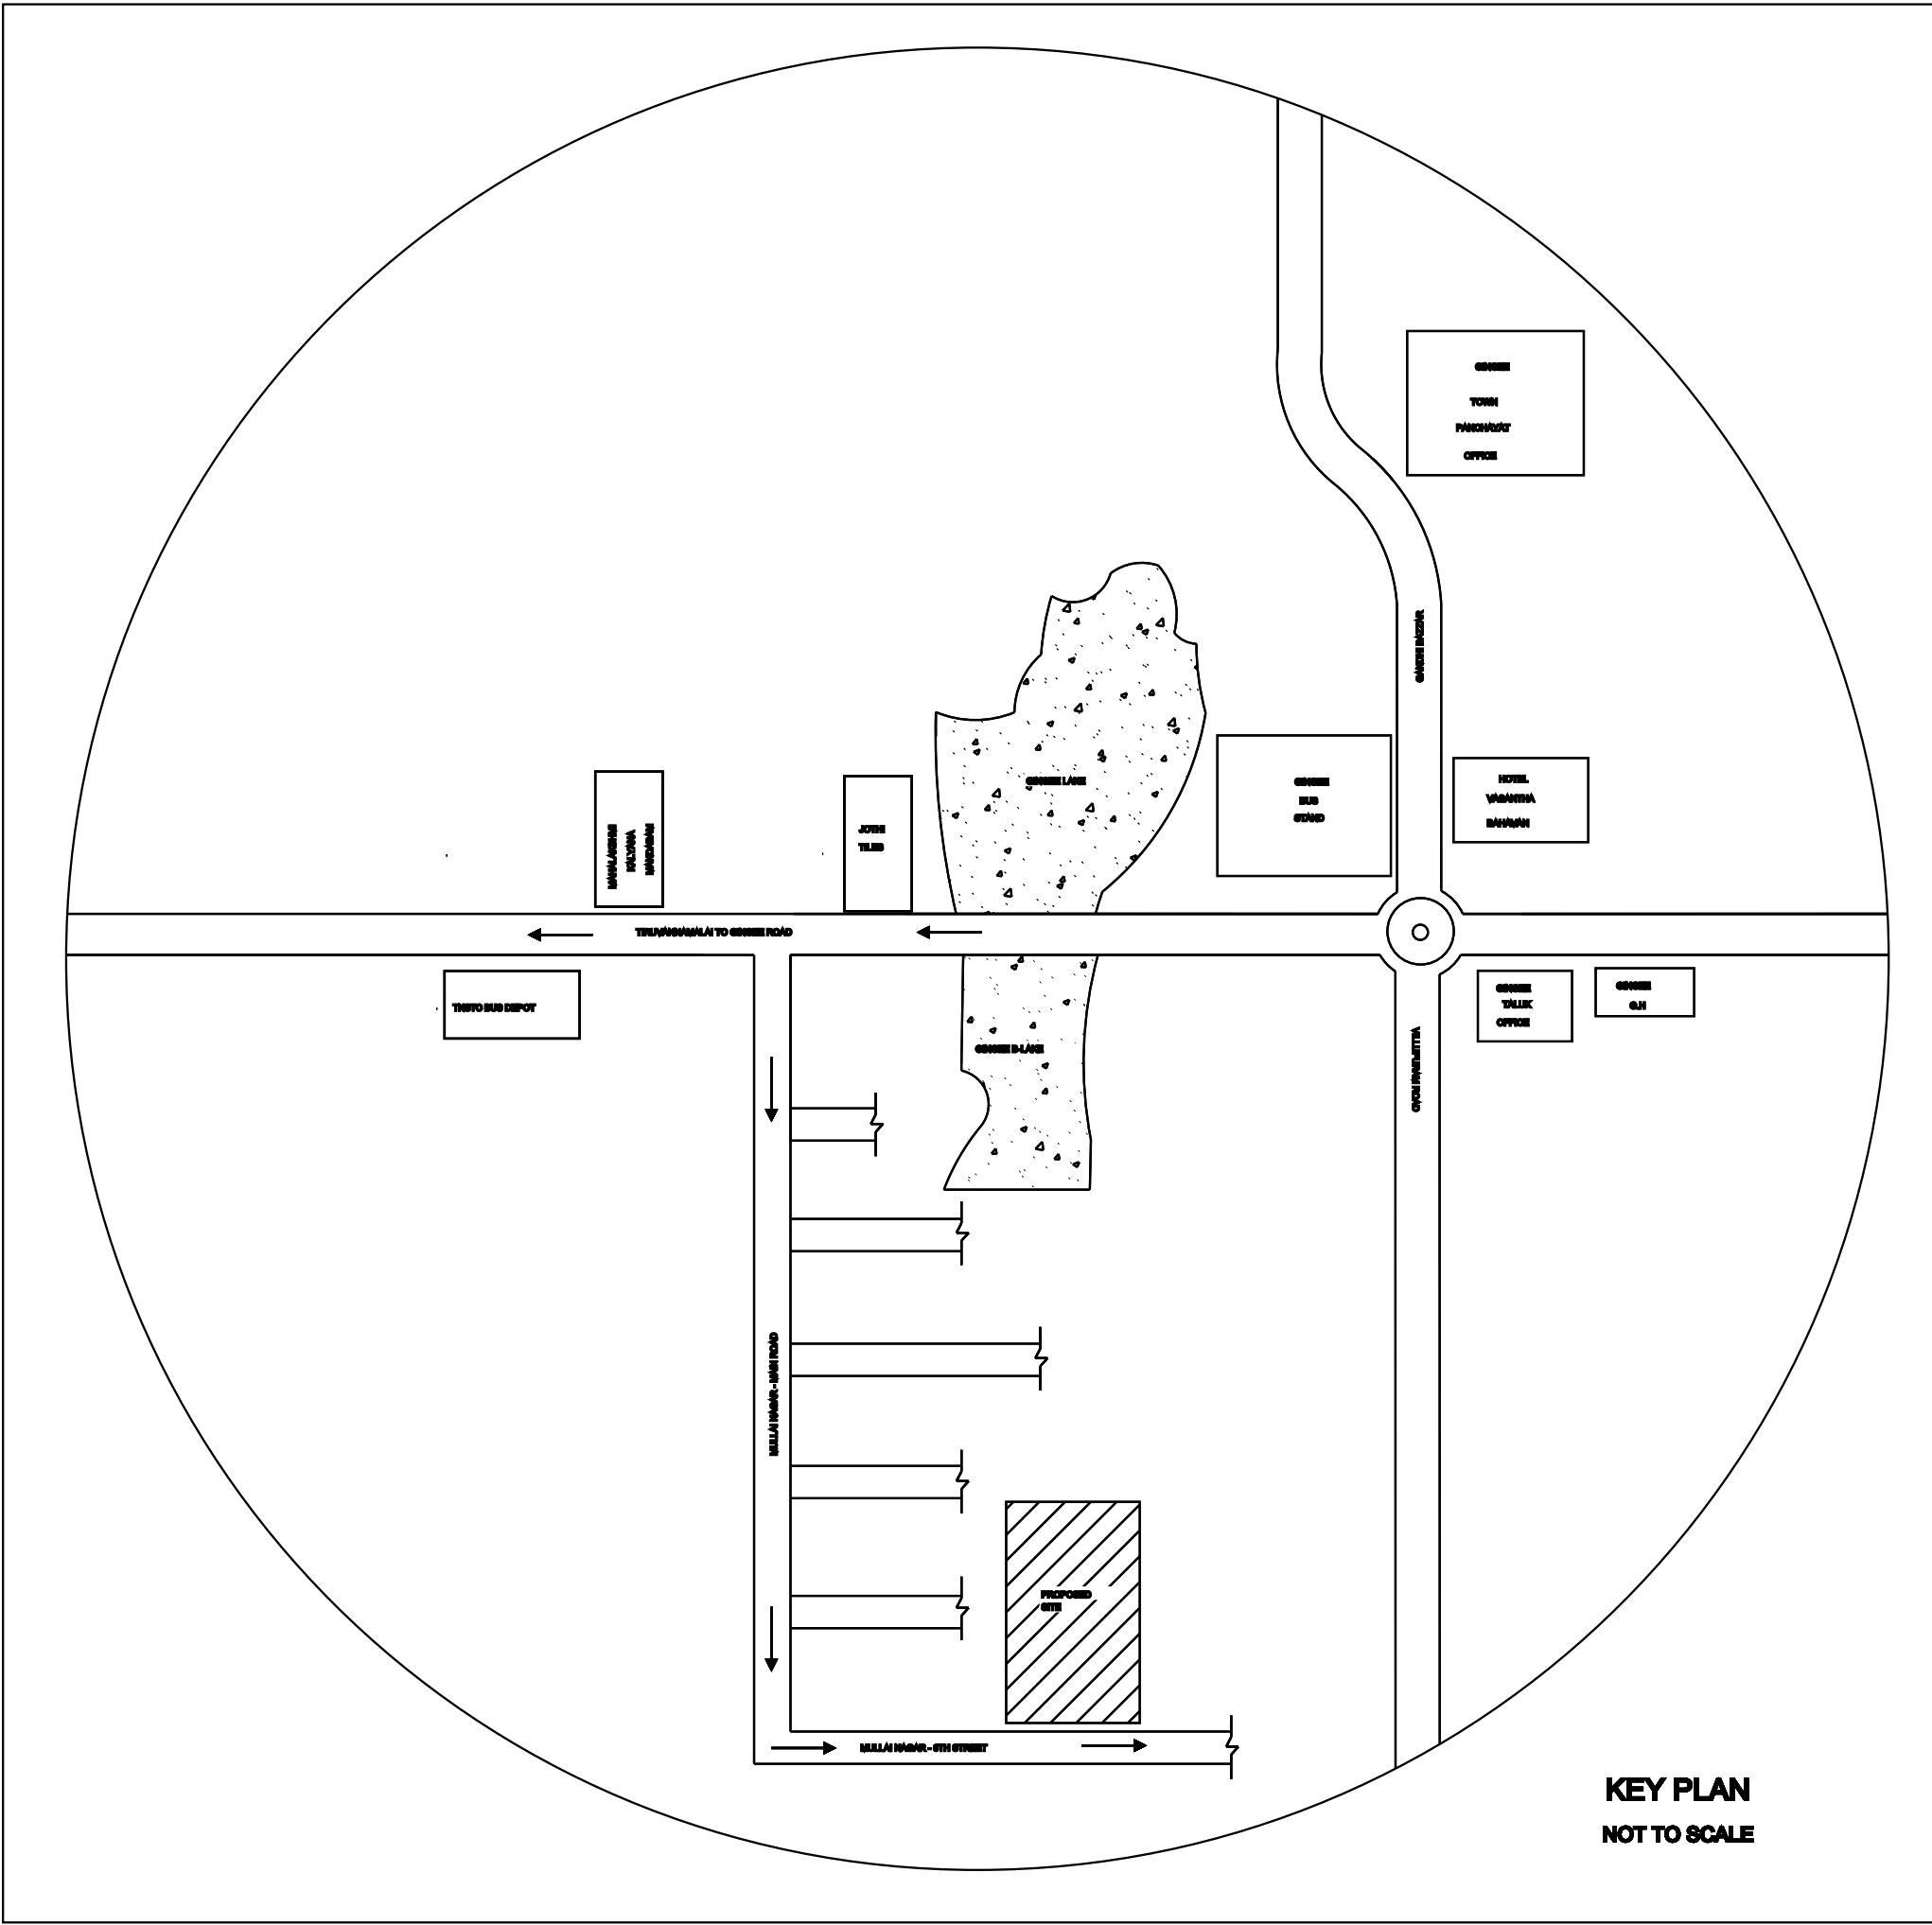


PLAN SHOWING THE PROPOSED CONSTRUCTION OF GROUND FLOOR AND FIRST FLOOR
RESIDENTIAL BUILDING AT SURVEY NO.33/2A3, PATTA NO.666,AT MULLAI NAGAR,
GINGEE TALUK,VILLUPURAM DISTRICT.
OWNER NAME:Mr.V.BABU,S/O.VENUGOPAL.

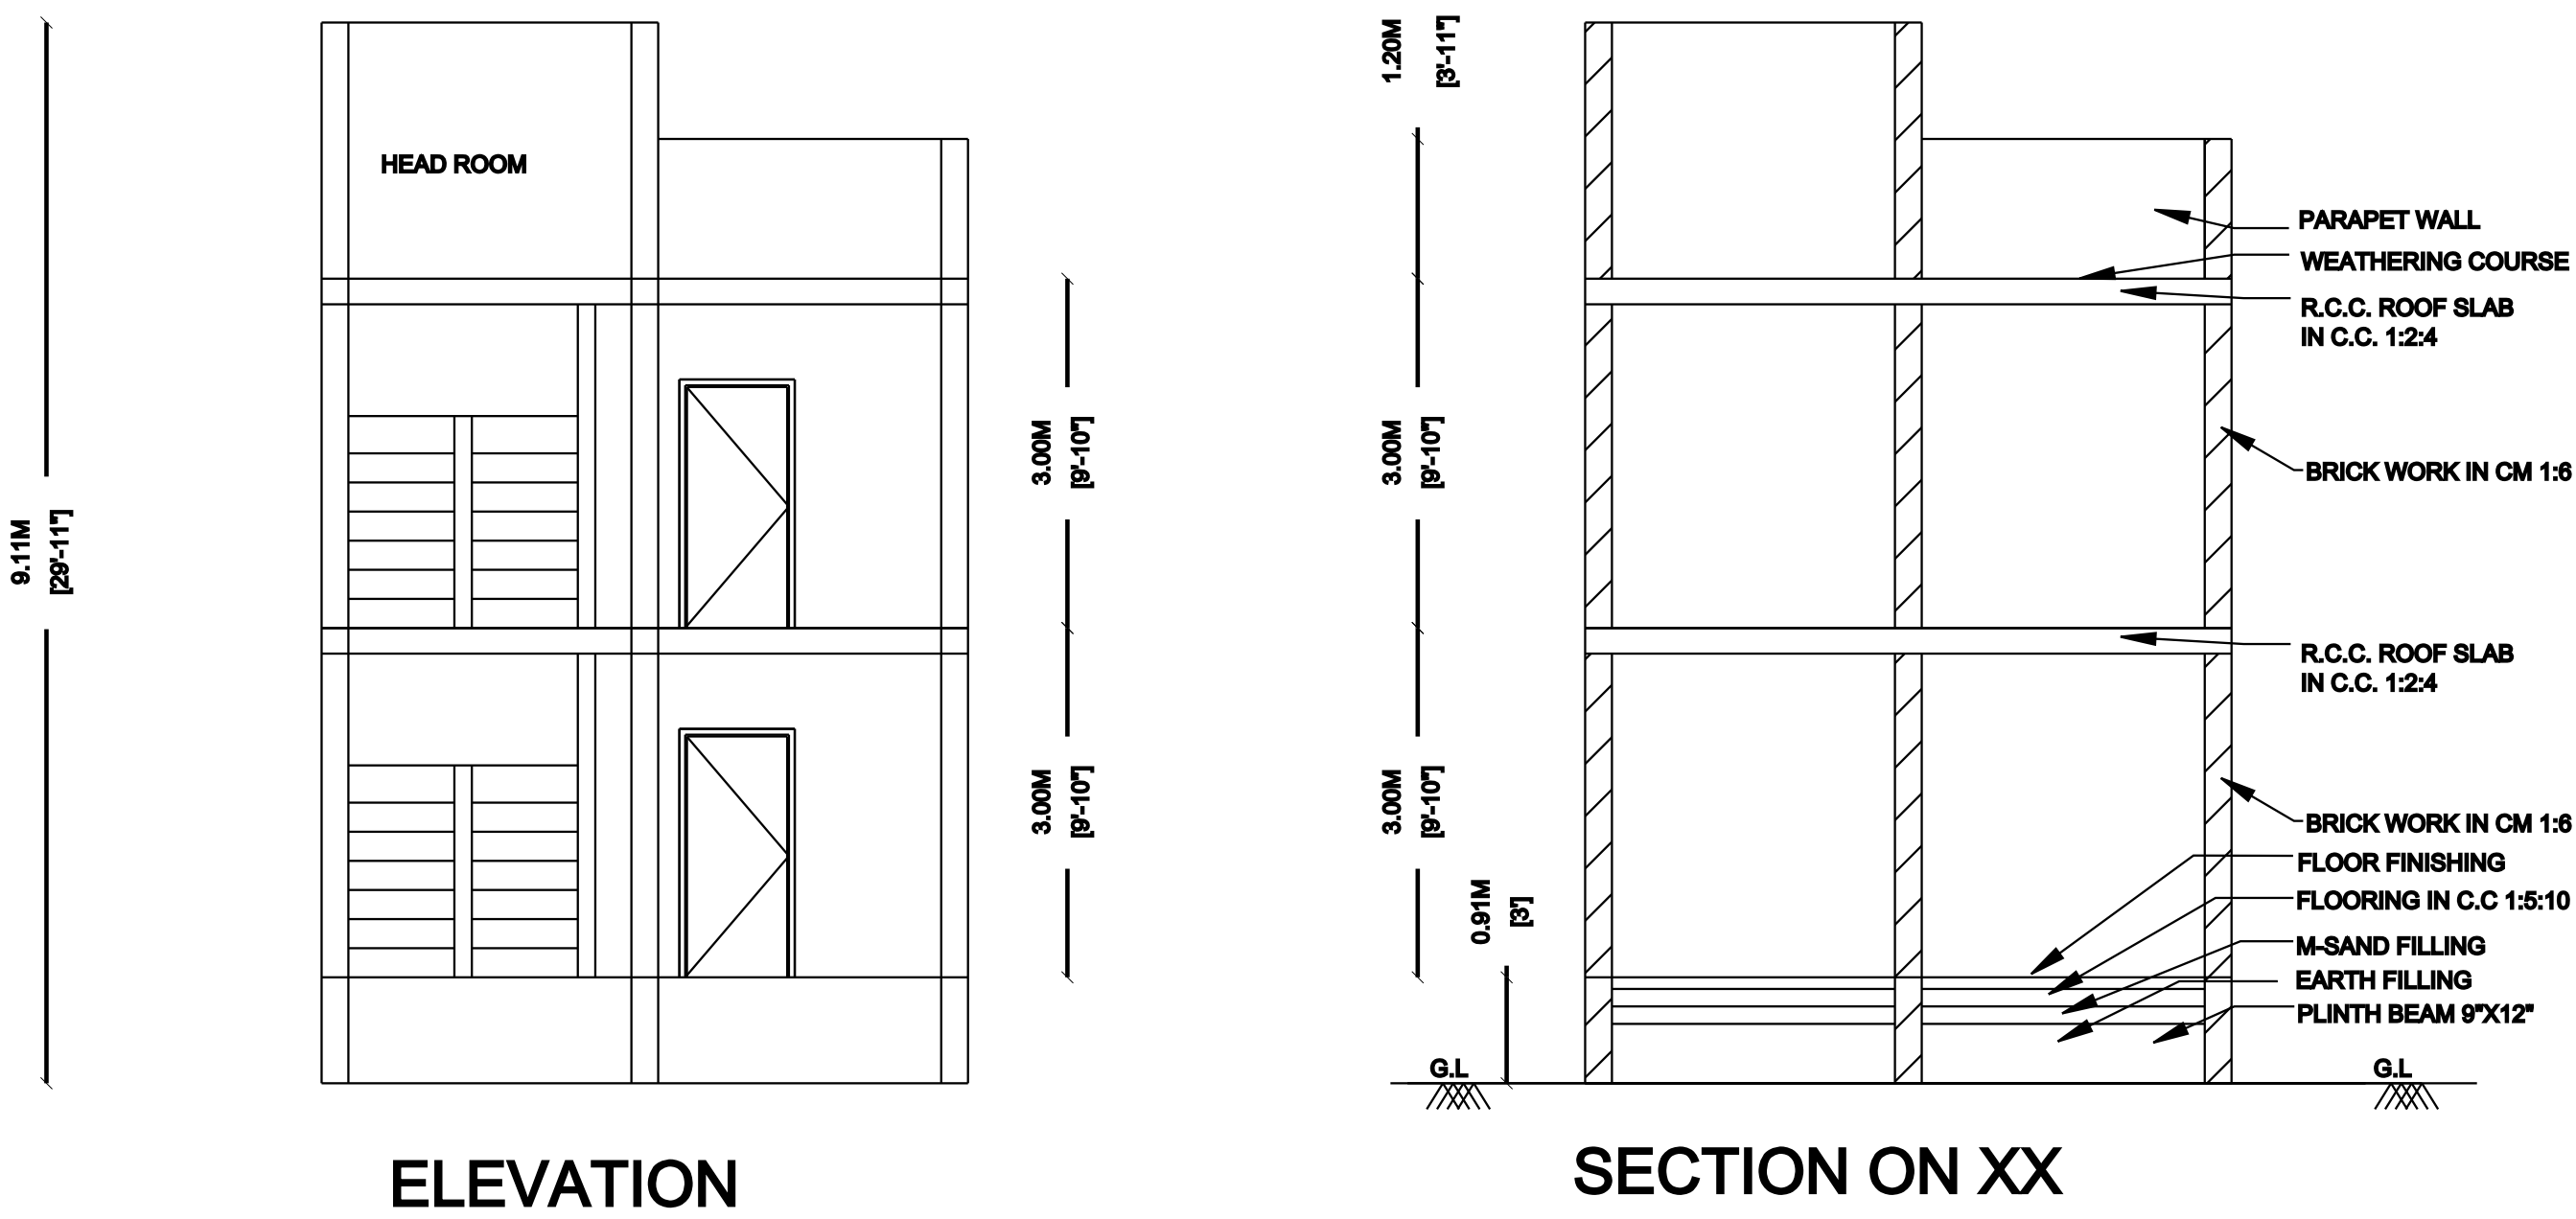

SCALE - 1:100
ALL DIMENSIONS AREA IN METER

AREA STATEMENT	Area in Sq.ft	Area in Sq.m
PRO. SITE EXTENT	1320.00	122.67
PRO. GROUND FLOOR	982.92	91.35
PRO. FIRST FLOOR	1055.12	98.06
PRO. HEAD ROOM	102.72	9.64

FSI 199.05/122.67 = 1.62

SCHEDULE OF JOINERY		
TYPE	DESCRIPTION	SIZE IN M
MD	MAIN DOOR	1.00 x 2.10
D1	DOOR	0.91 x 2.10
D2	DOOR	0.75 x 2.10
W	WINDOW	1.50 x 1.50
V	VENTILATOR	0.90 x 0.60

COLOUR CODE :	STAIR DETAILS
PROPOSED	WIDTH - 3'(.91)
ROAD	TREAD - 10"(.25)
BOUNDARY	RISE - 6"(.15)

OWNER / APPLICANT :

REGISTERED ENGINEER /
LICENSED CIVIL ENGINEER :

OFFICE USE

