


PLAN SHOWING THE PROPOSED CONSTRUCTION OF GROUND FLOOR AND FIRST FLOOR
RESIDENTIAL BUILDING AT SURVEY NO.243/8,8B,8C,141/1A1,1A1A(OLD) 243/8B,8D,8C(NEW),
PATTA NO.1177,WARD NO:04,MANDHAVELI STREET,SIRUKADAMBUR VILLAGE,GINGEE TOWN,VILLUPURAM DISTRICT.
APPLICANT NAME:Mr.NIRMAL ARUL SELVAM.

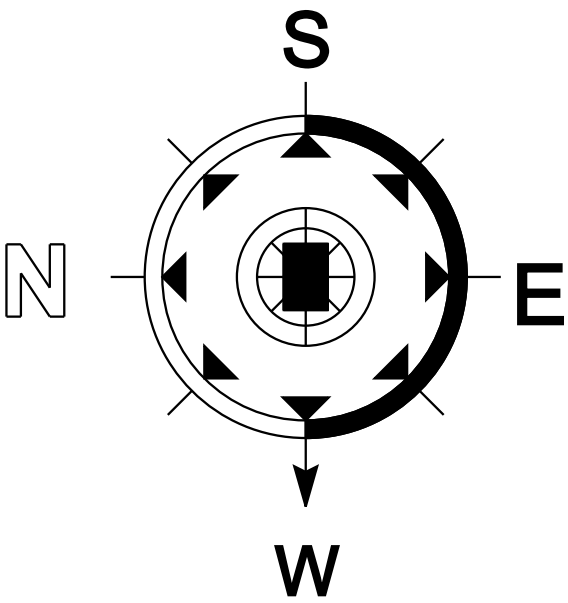

SCALE - 1:100		
ALL DIMENSIONS AREA IN METER		
AREA STATEMENT	Area in Sq.ft	Area in Sq.m
PRO. SITE EXTENT	1313.00	122.02
PRO. GROUND FLOOR	749.54	69.66
PRO. FIRST FLOOR	749.54	69.66
PRO. HEAD ROOM	127.50	11.85


FSI 151.17/122.02 = 1.23		
SCHEDULE OF JOINERY		
TYPE	DESCRIPTION	SIZE IN M
MD	MAIN DOOR	1.00 x 2.10
D1	DOOR	0.91 x 2.10
D2	DOOR	0.75 x 2.10
W	WINDOW	1.50 x 1.50
V	VENTILATOR	0.90 x 0.60

COLOUR CODE :		STAIR DETAILS	
PROPOSED		WIDTH	- 3'(.91)
ROAD		TREAD	- 10"(.25)
BOUNDARY		RISE	- 6"(.15)


OWNER / APPLICANT :

REGISTERED ENGINEER /
LICENSED CIVIL ENGINEER :



OFFICE USE

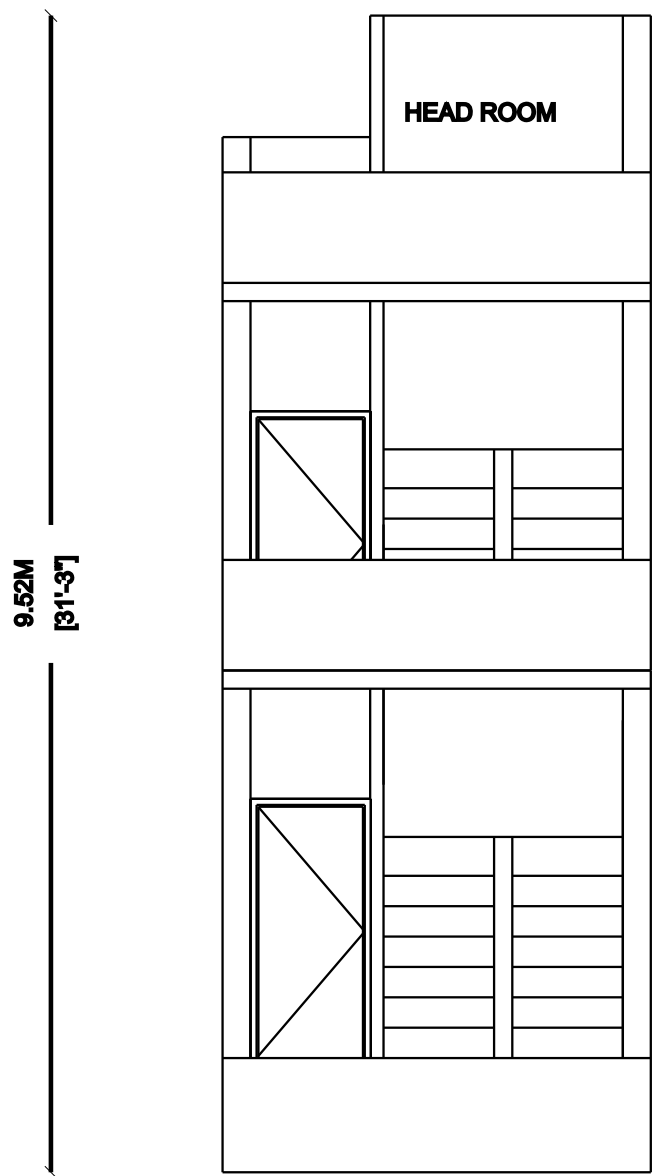

ELEVATION

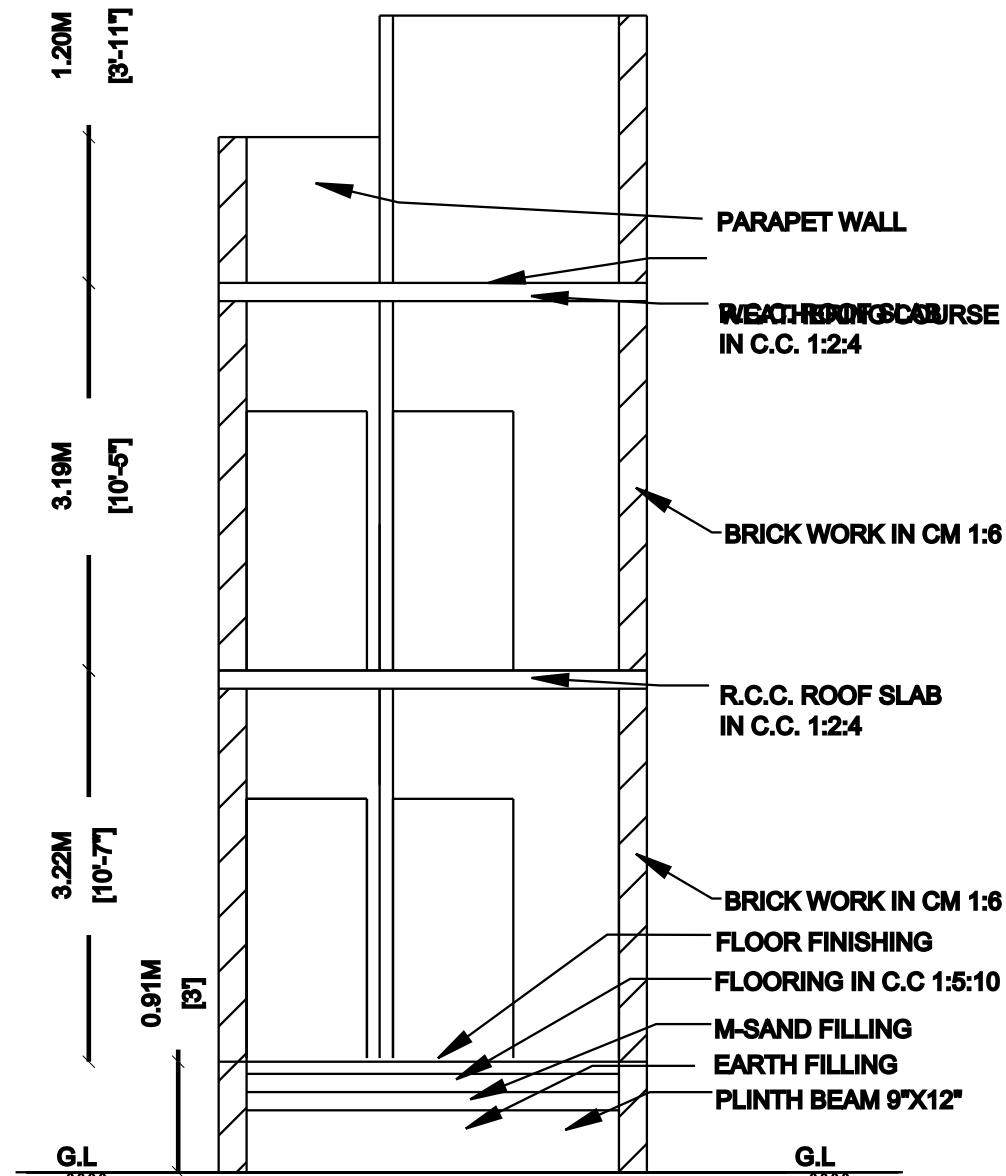


SECTION ON XX

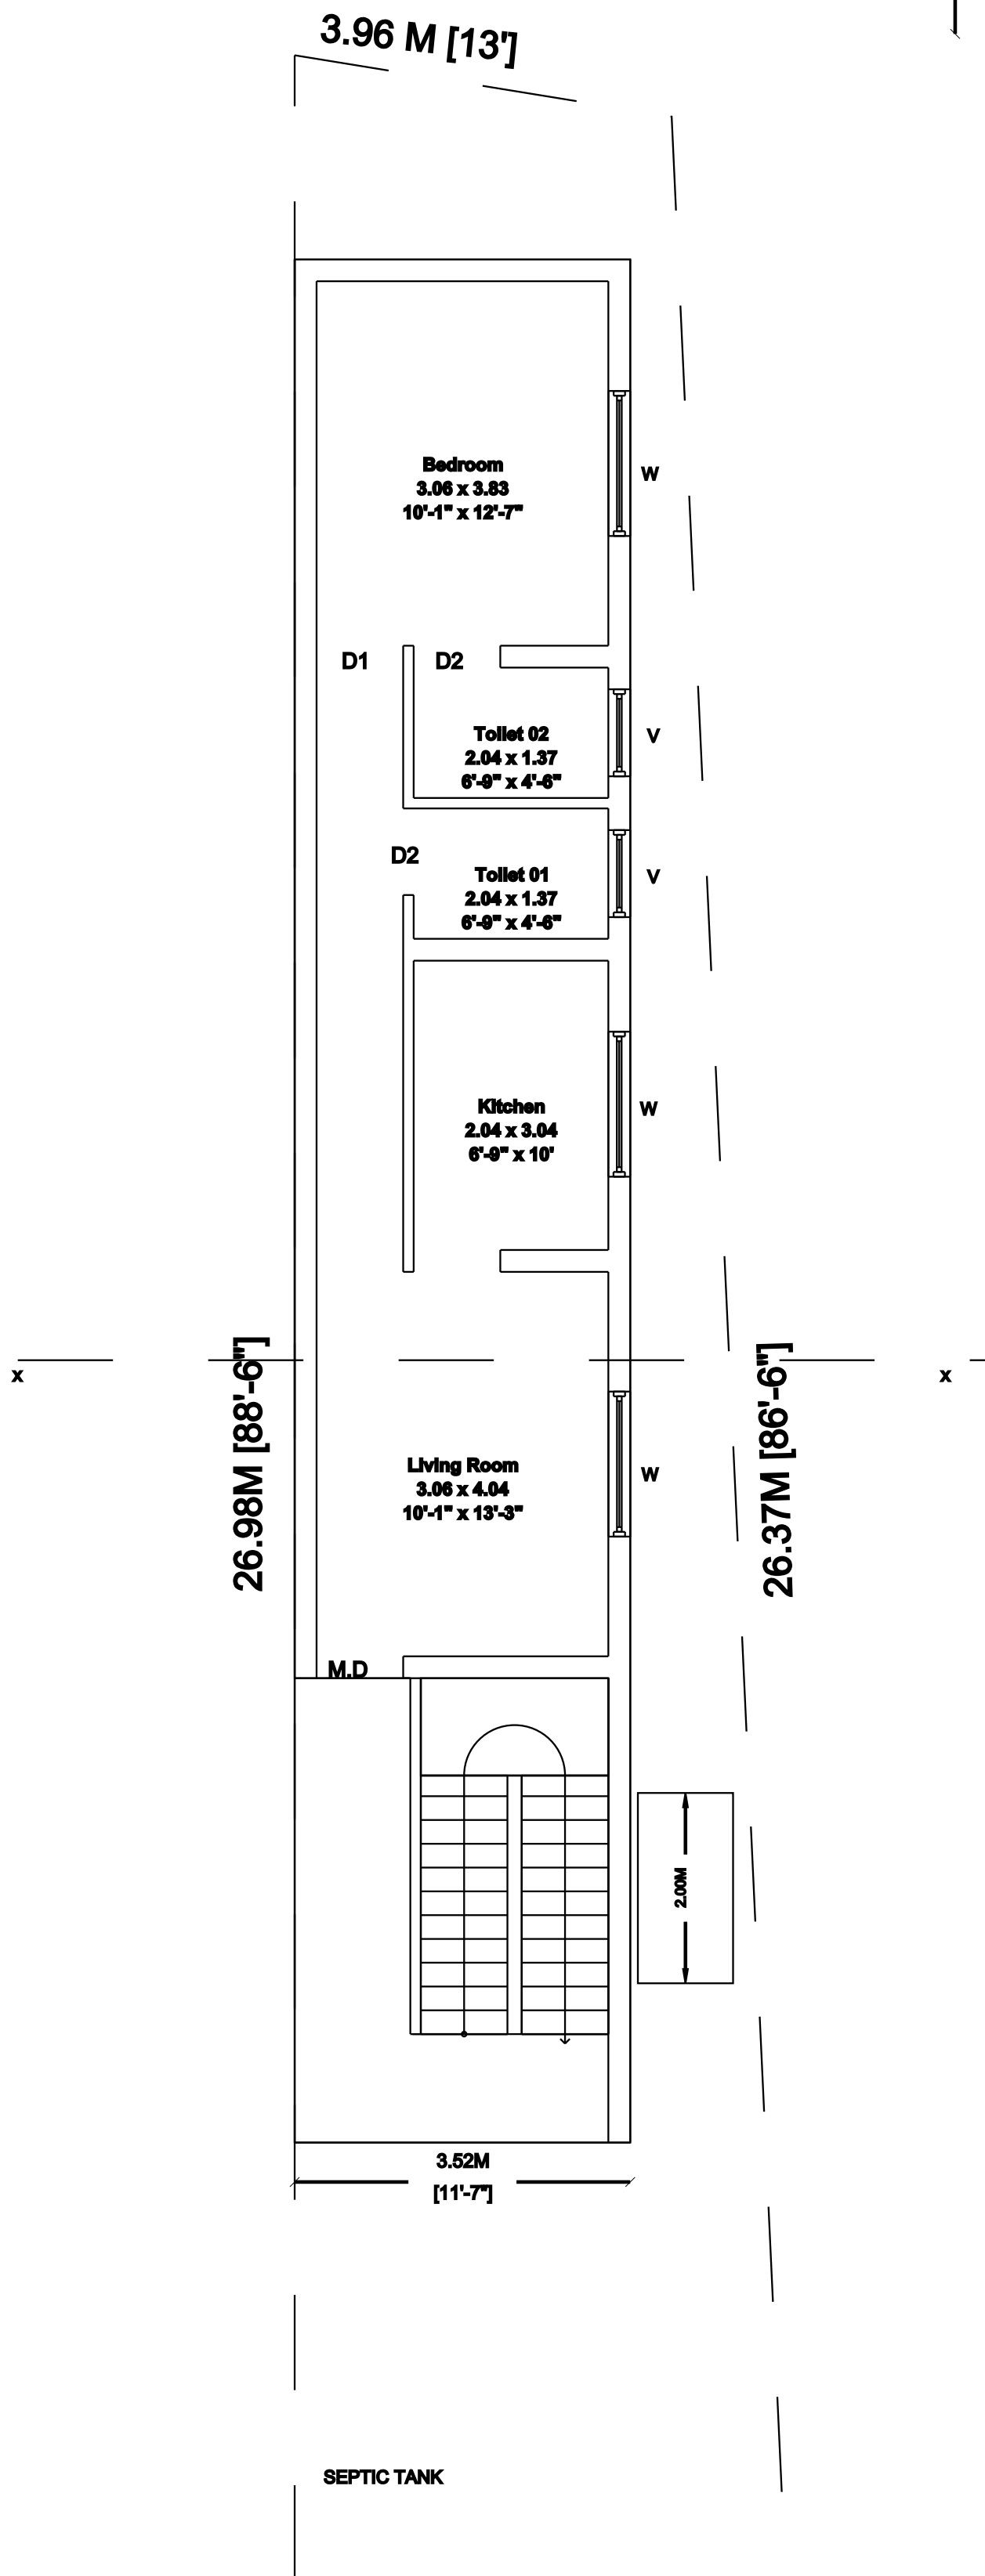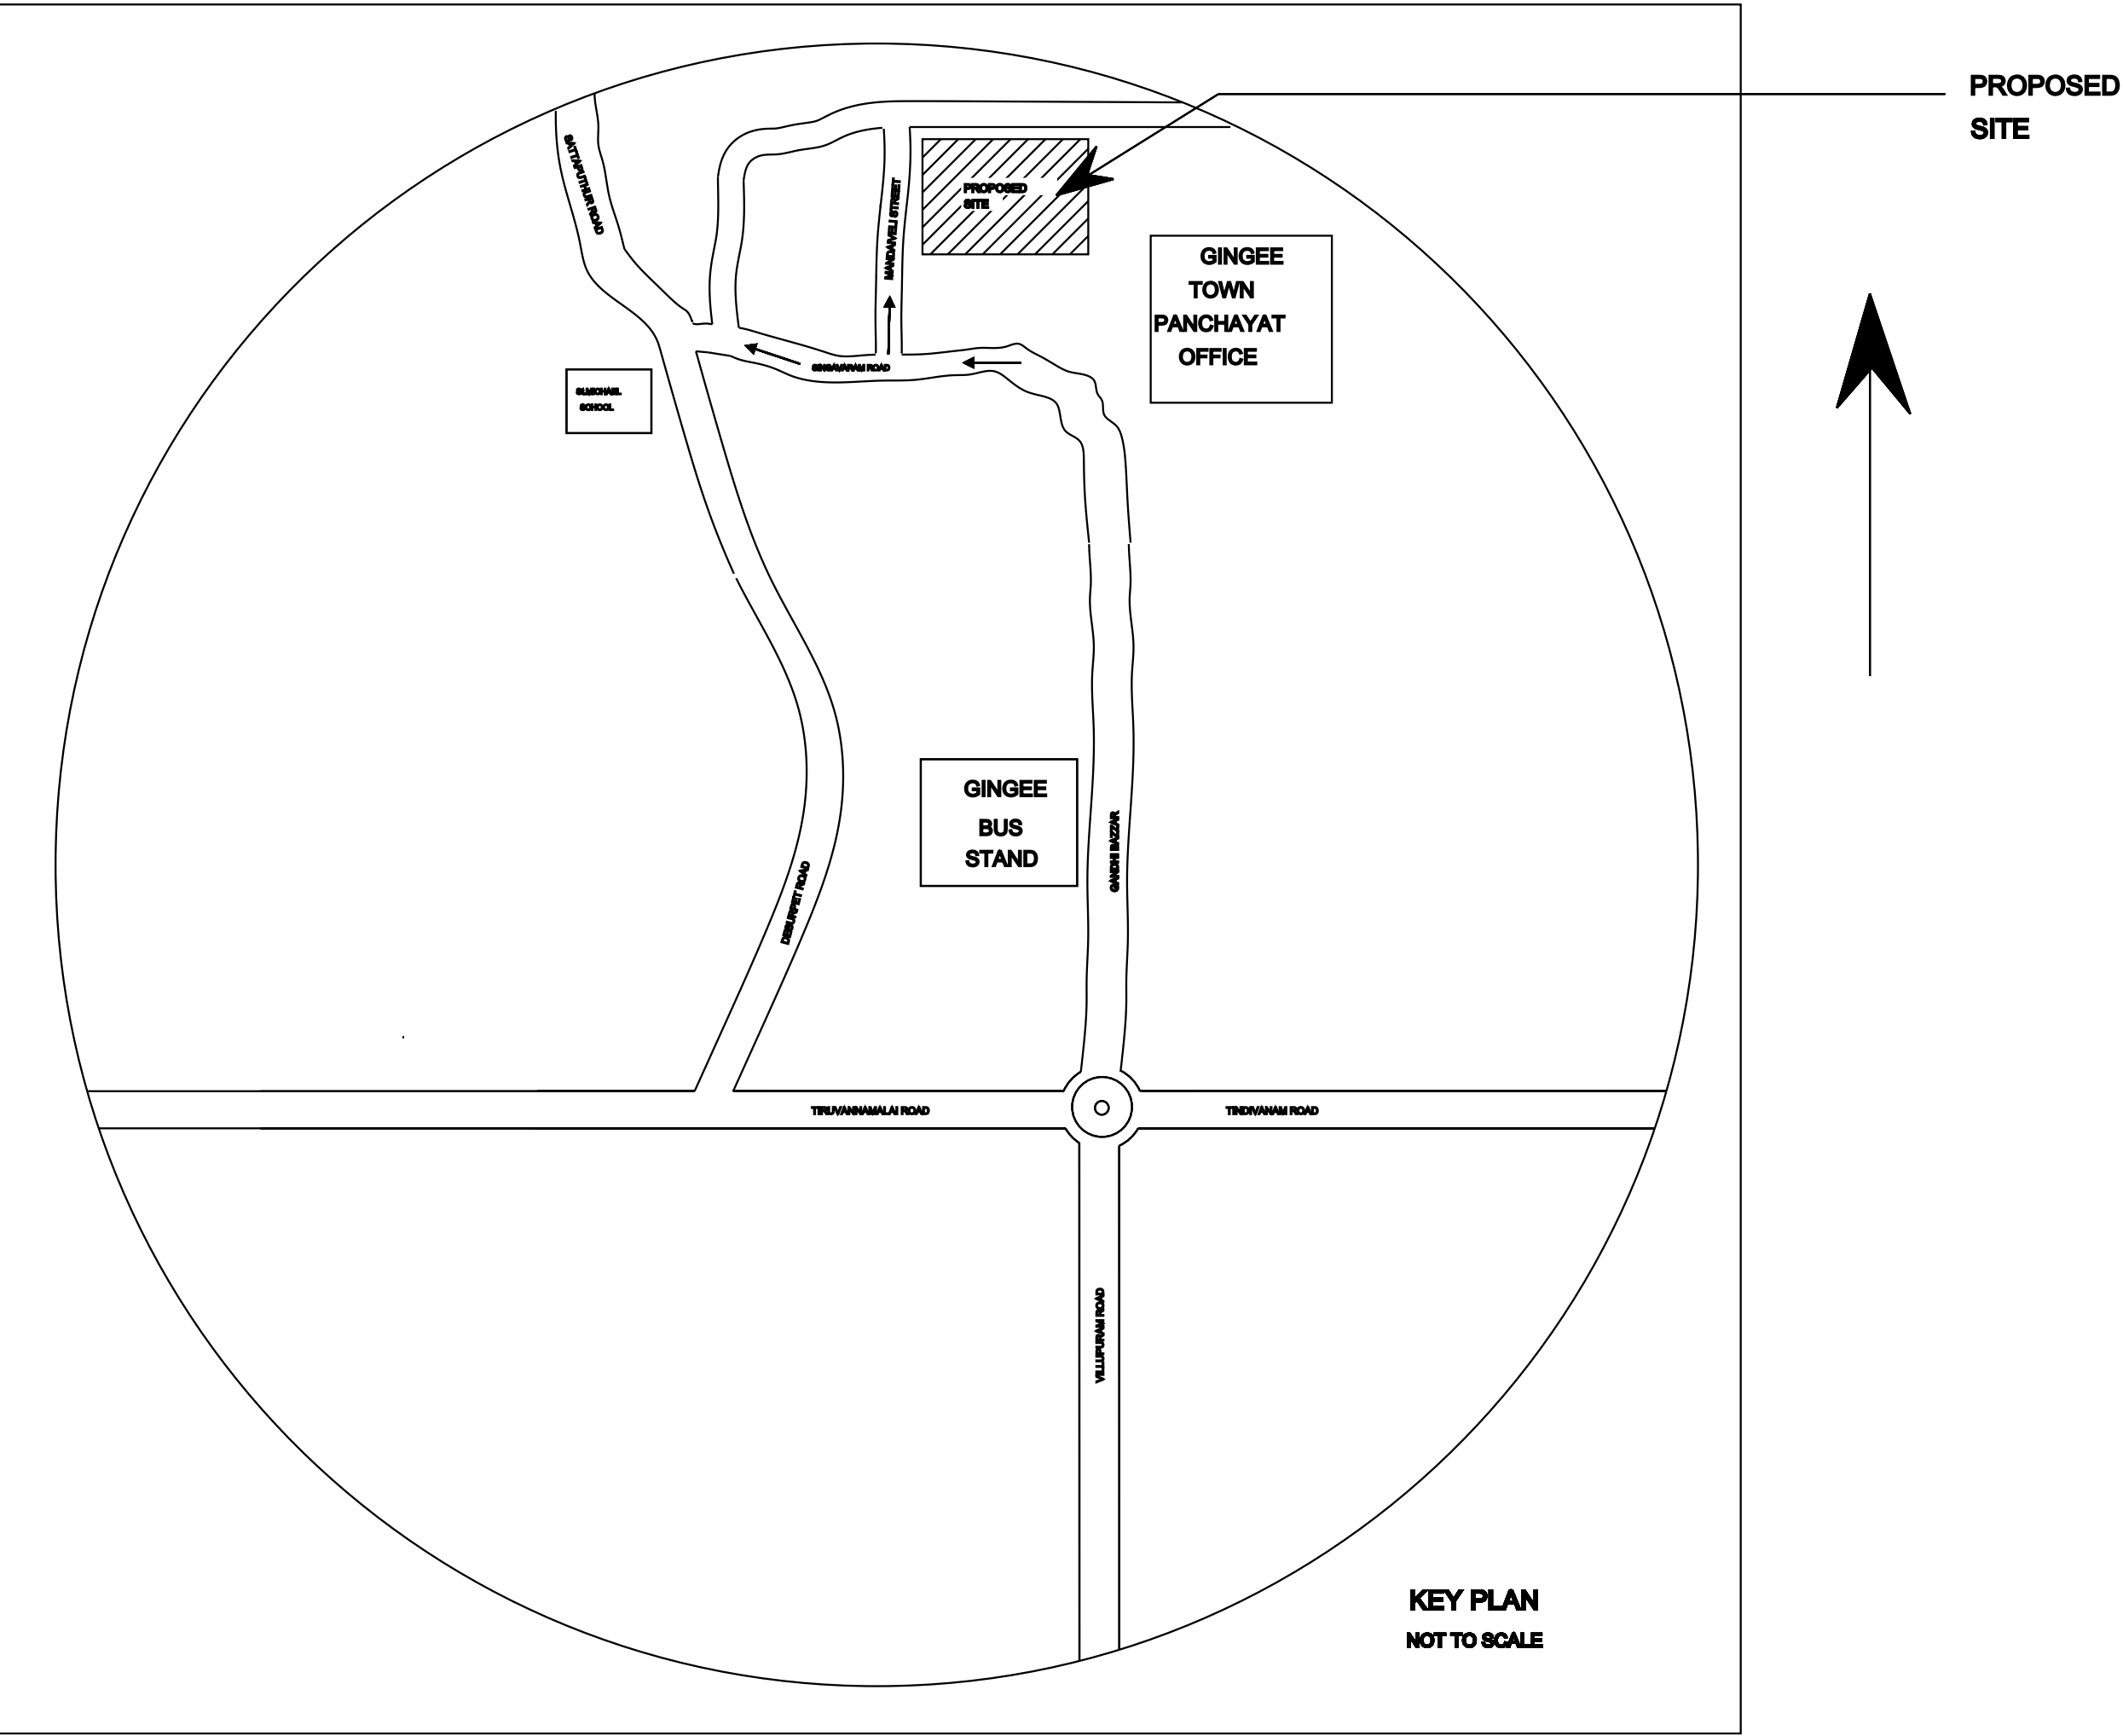


5.18M [17']
SITE CUM GROUND FLOOR PLAN


EXG. 15' (4.57 m) ROAD

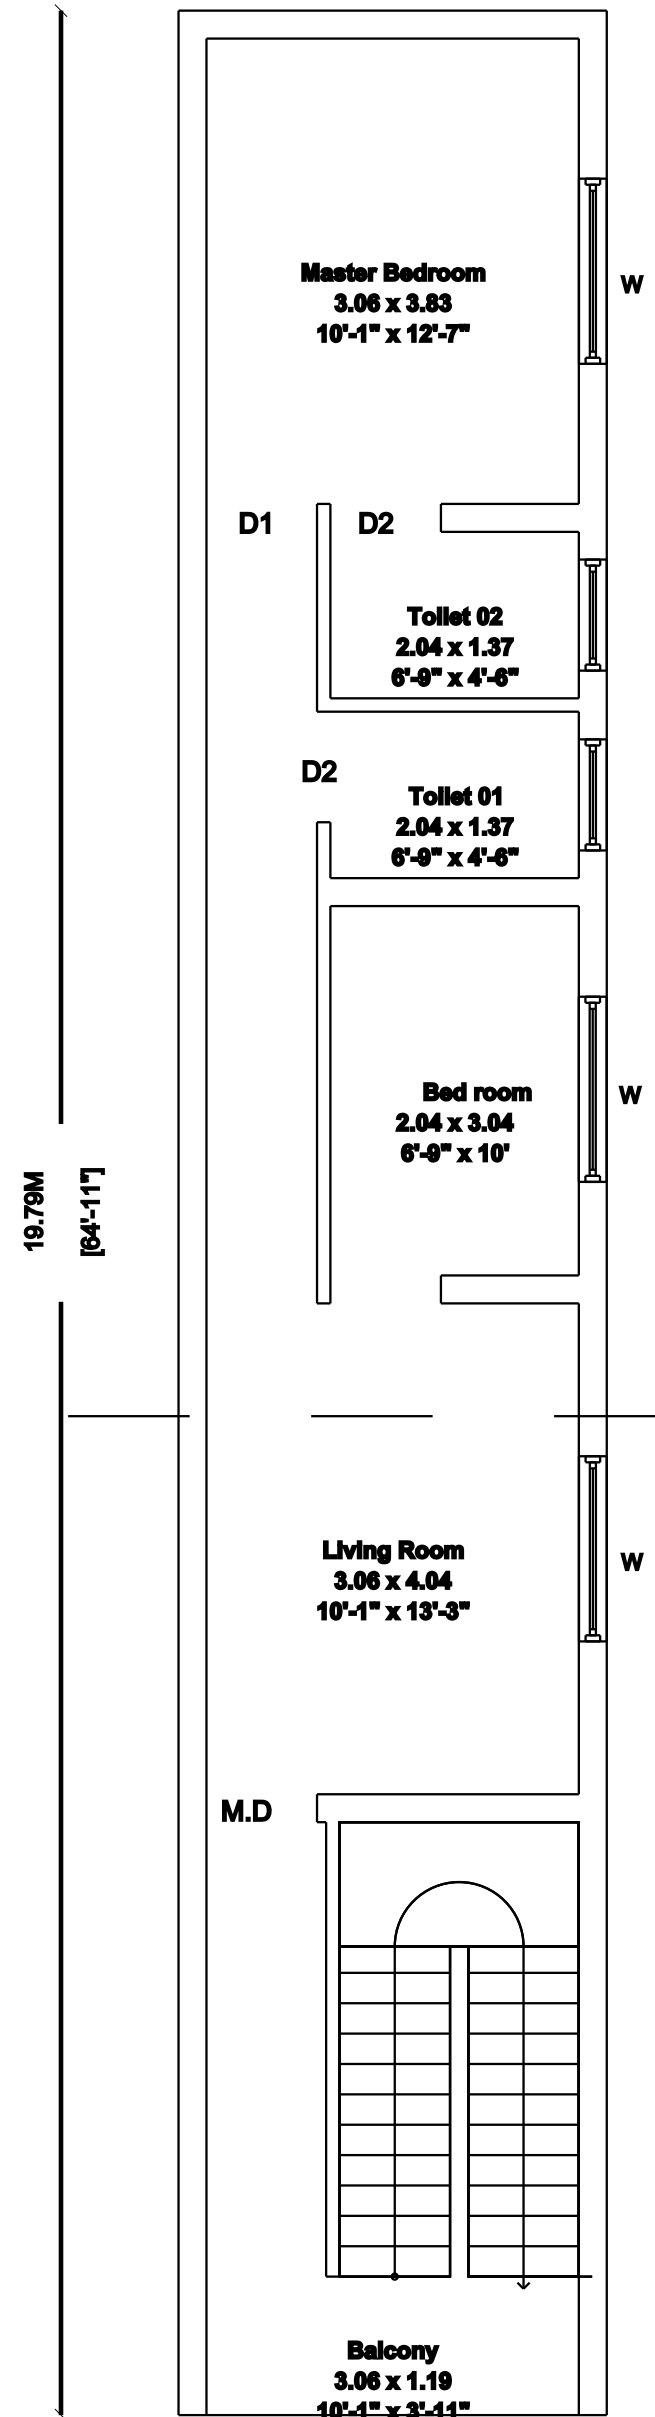



FIRST FLOOR PLAN

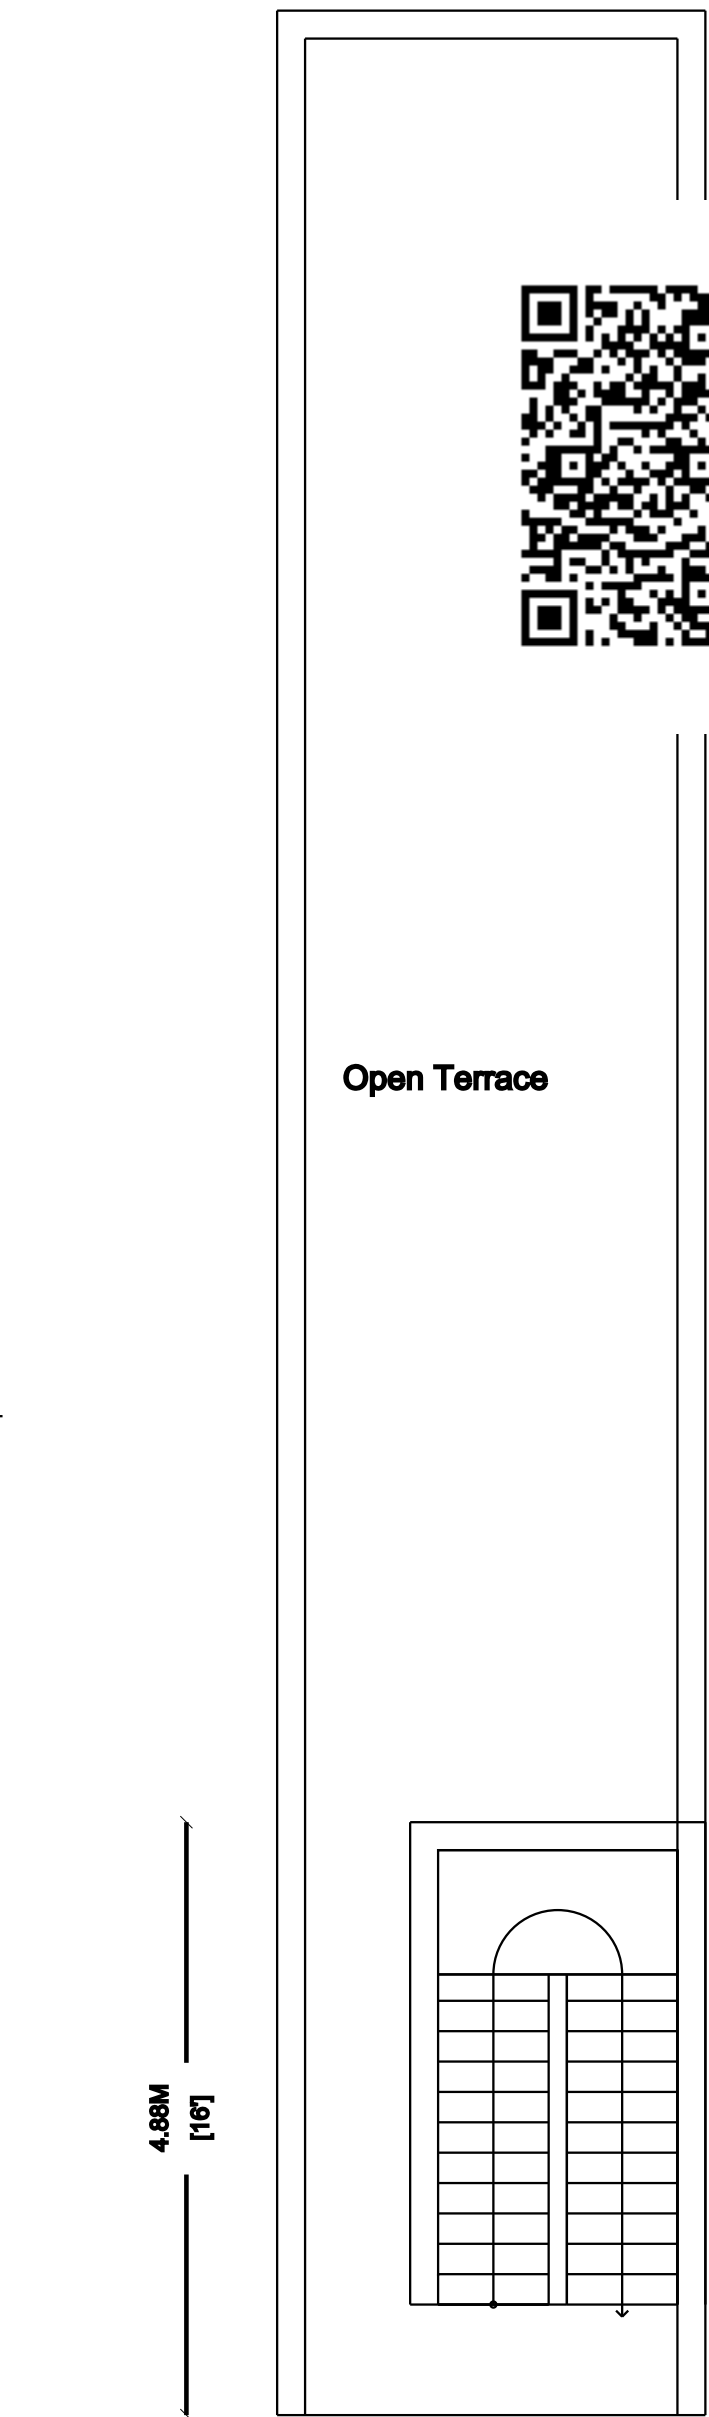


TERRACE FLOOR PLAN

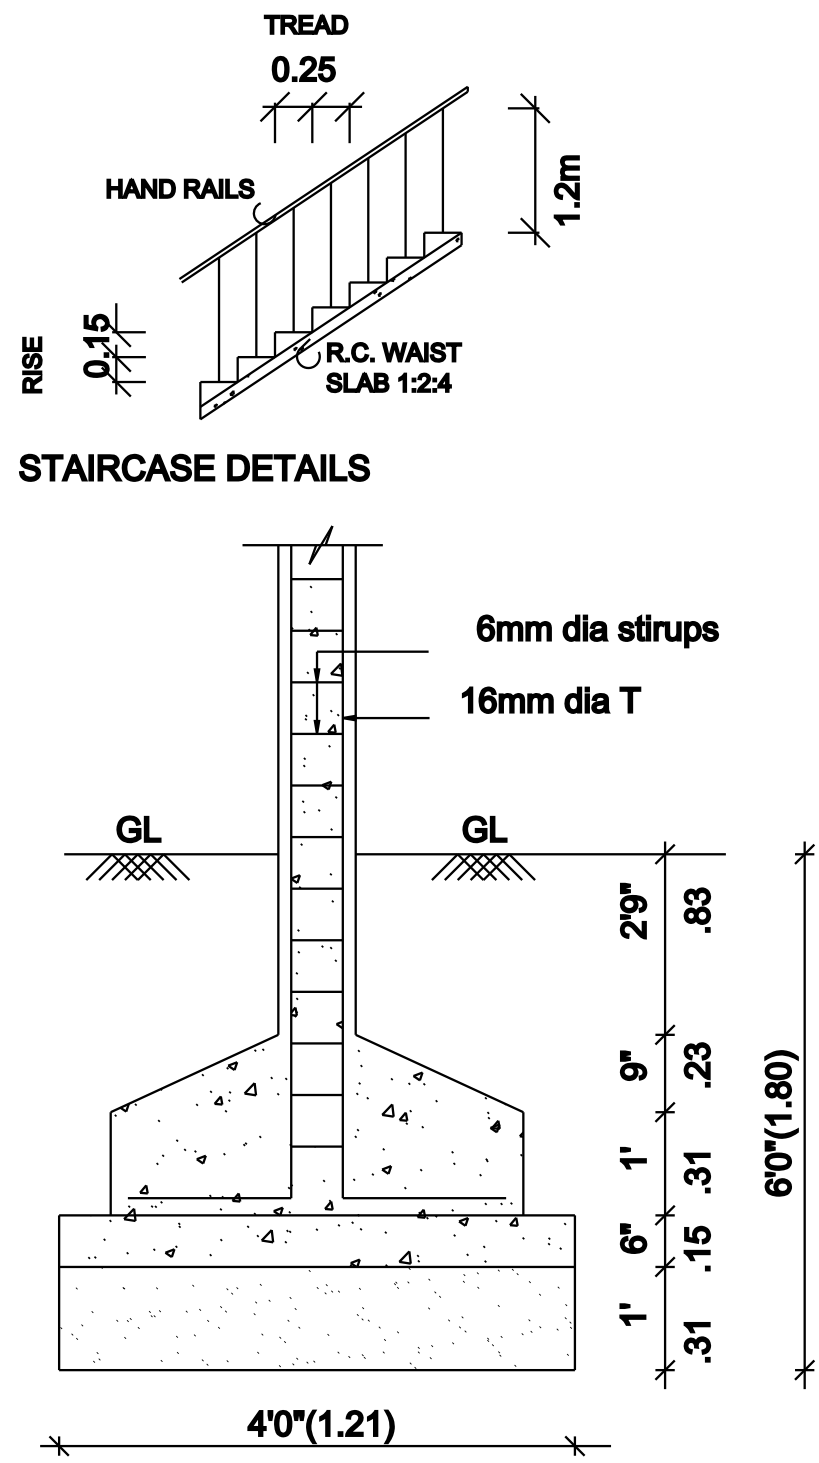

COLUMN FOUNDATION DETAIL
SCALE (1:50)

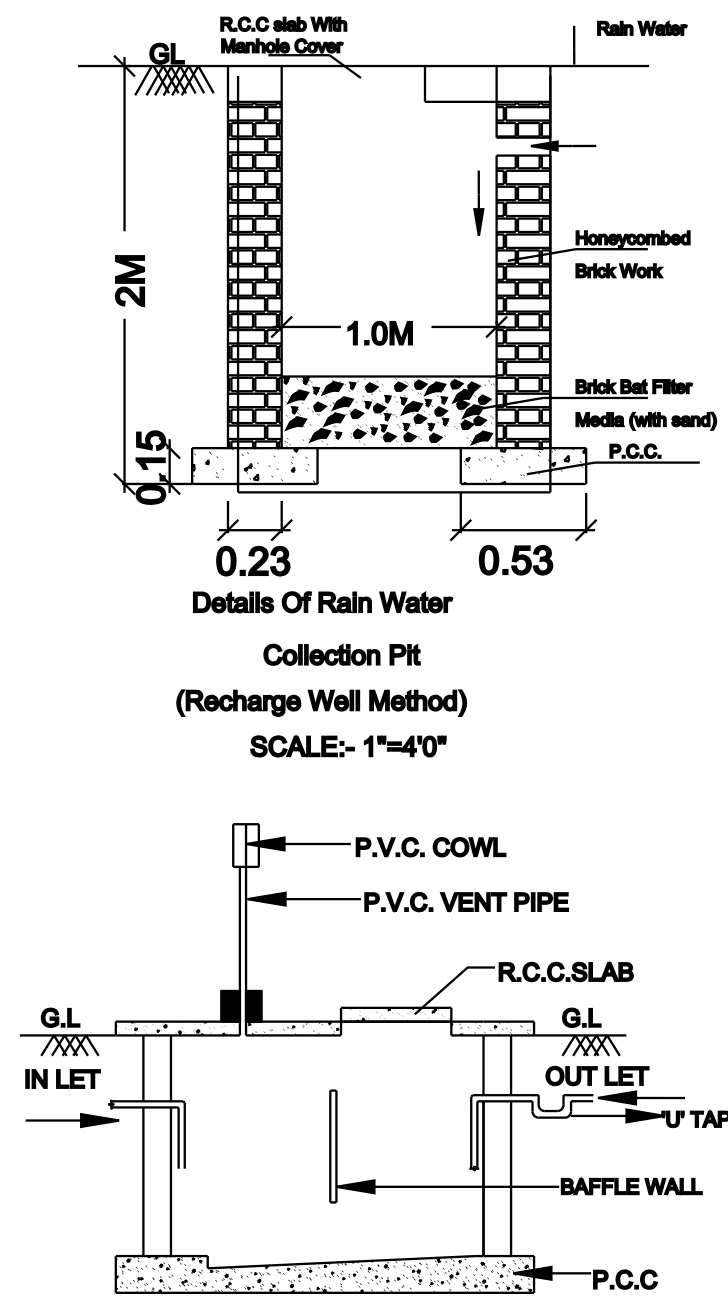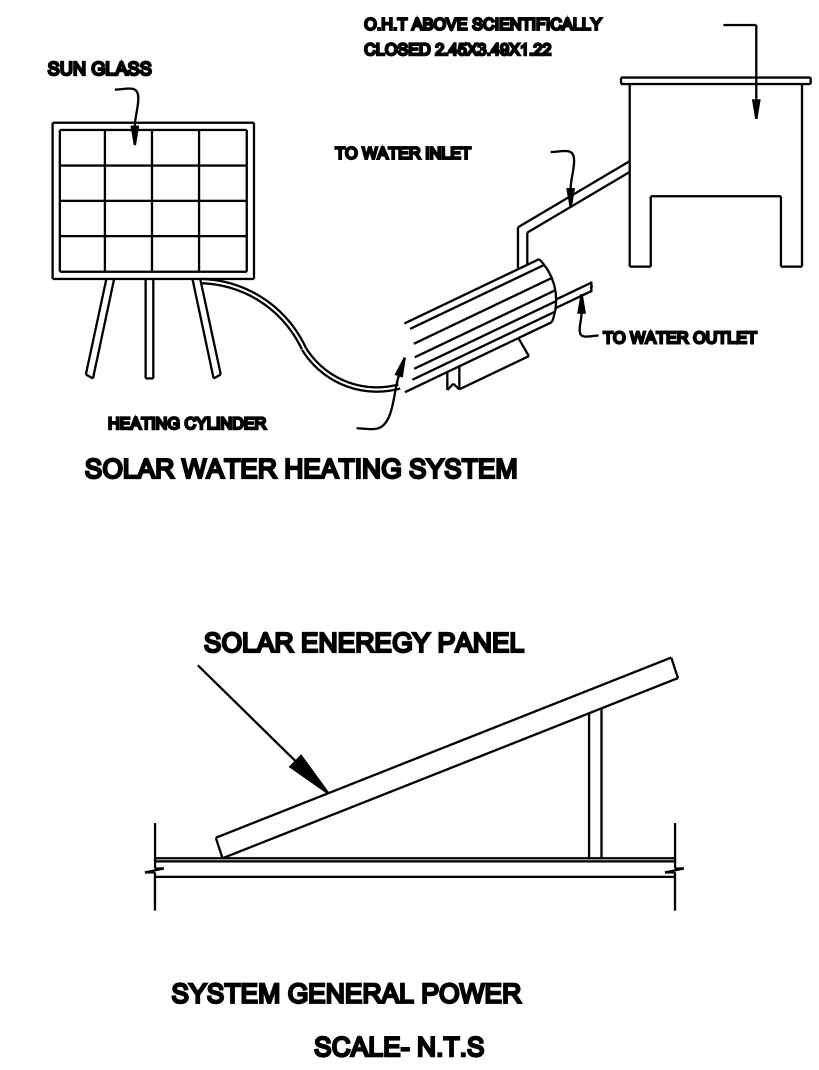

SEC. OF SEPTIC TANK

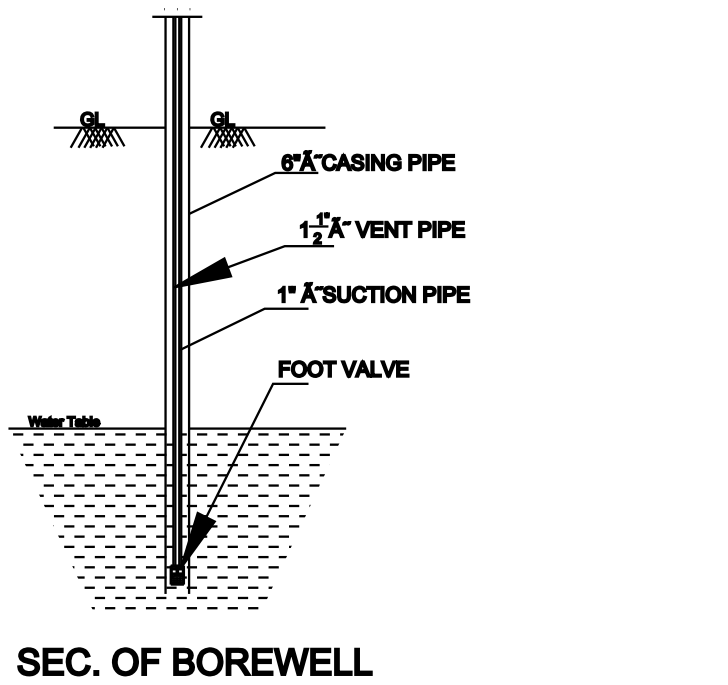

SEC. OF BOREWELL