
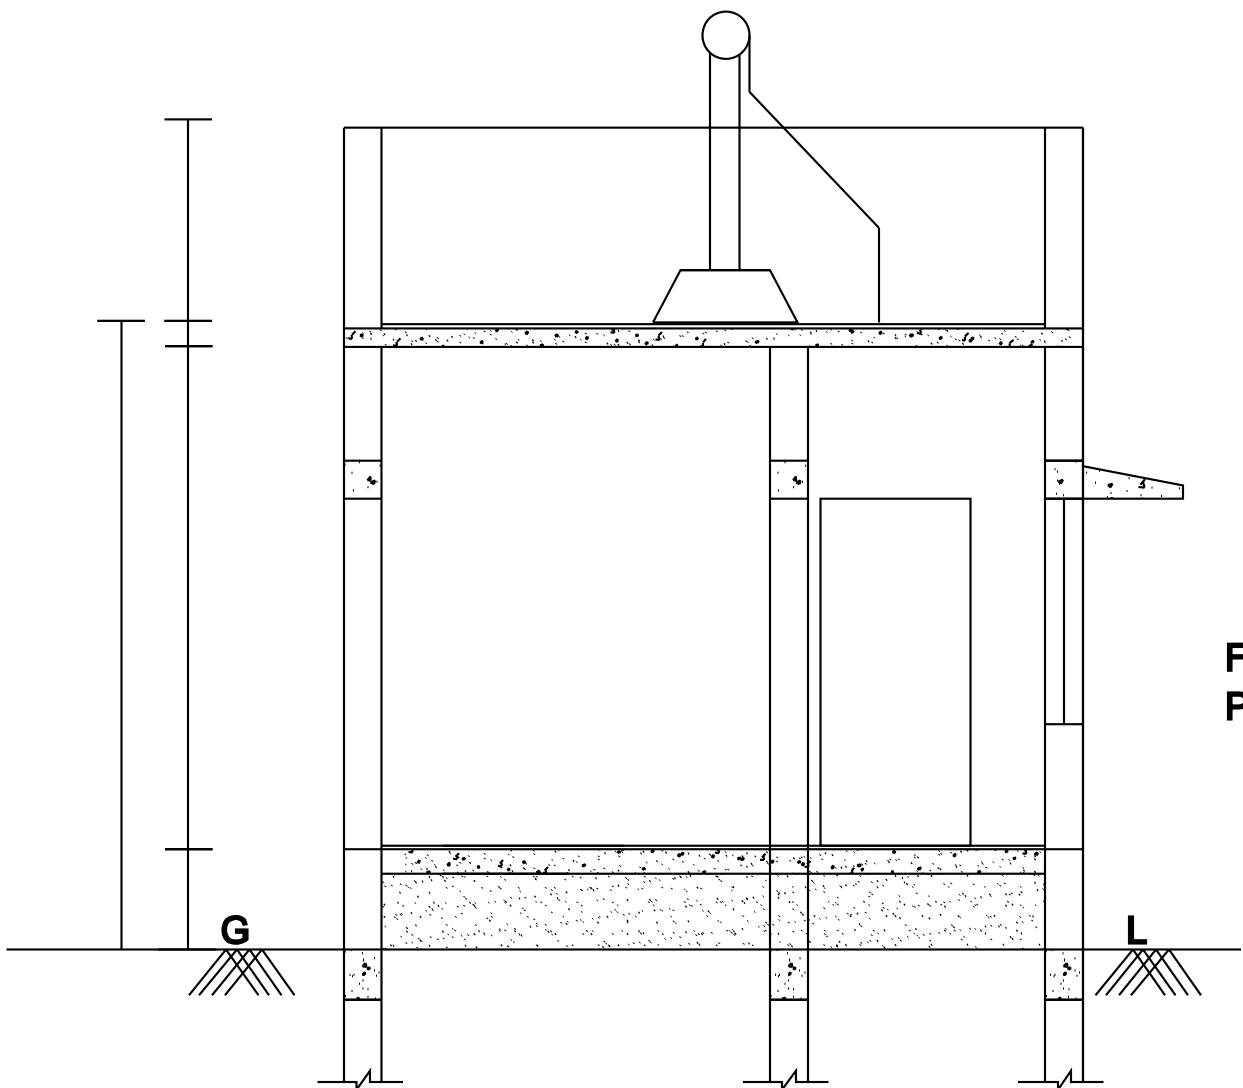


PLAN SHOWING THE PROPOSED CONSTRUCTION OF A R.C.C. ROOF RESIDENTIAL BUILDING IN R.S.NO - 452/91,





OLD SURVEY NO - 367/1,2, PATTA No - 9038 AT SALT ROAD, MARAKKANAM (SOUTH) VILLAGE,

Name of the Owner:- Smt. N.Shainas begam W/o .Nazeer Khan.

Scale- 1:100

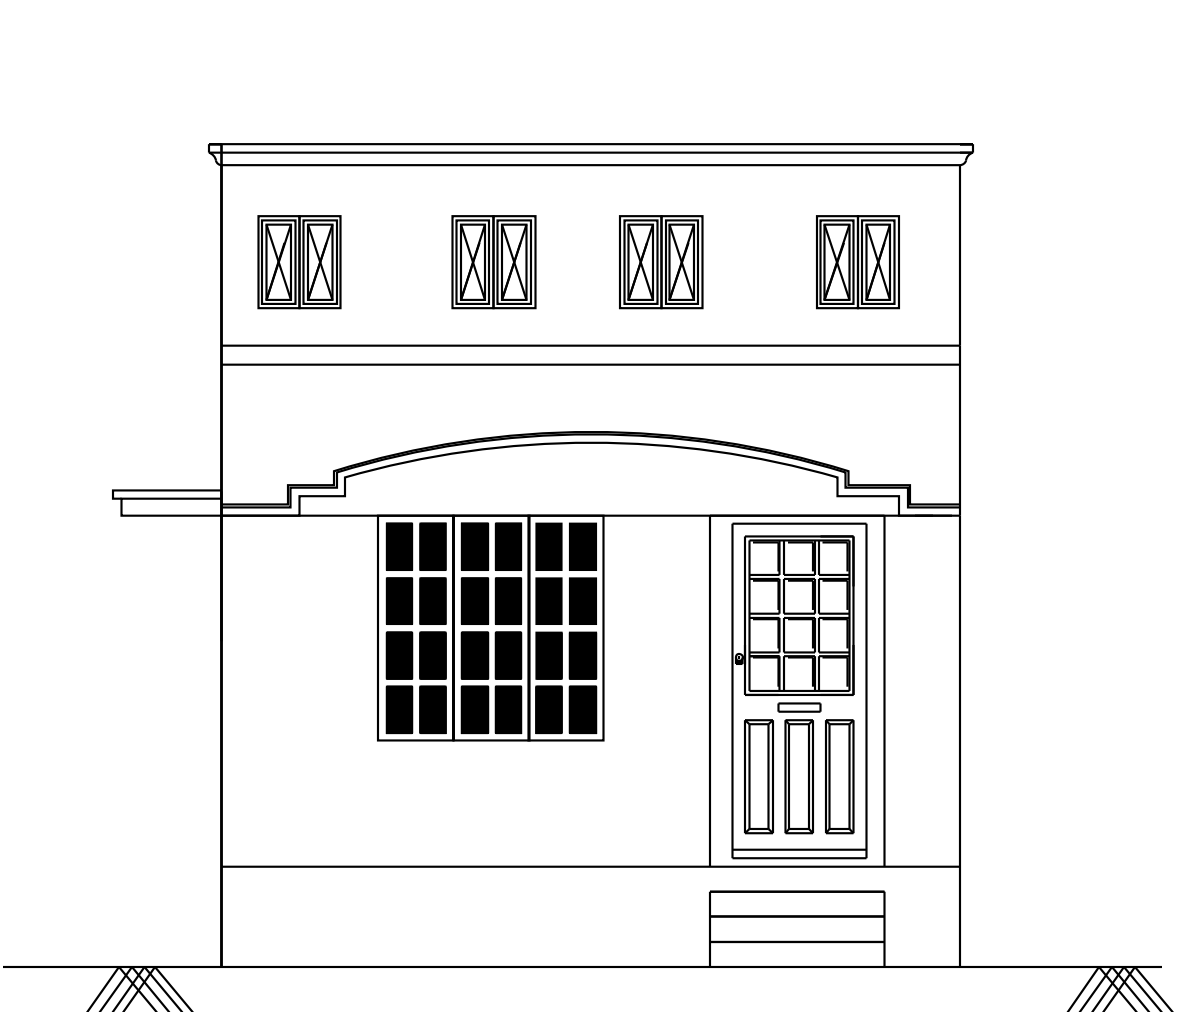

FLOORING IN
P.C.C 1:5:10

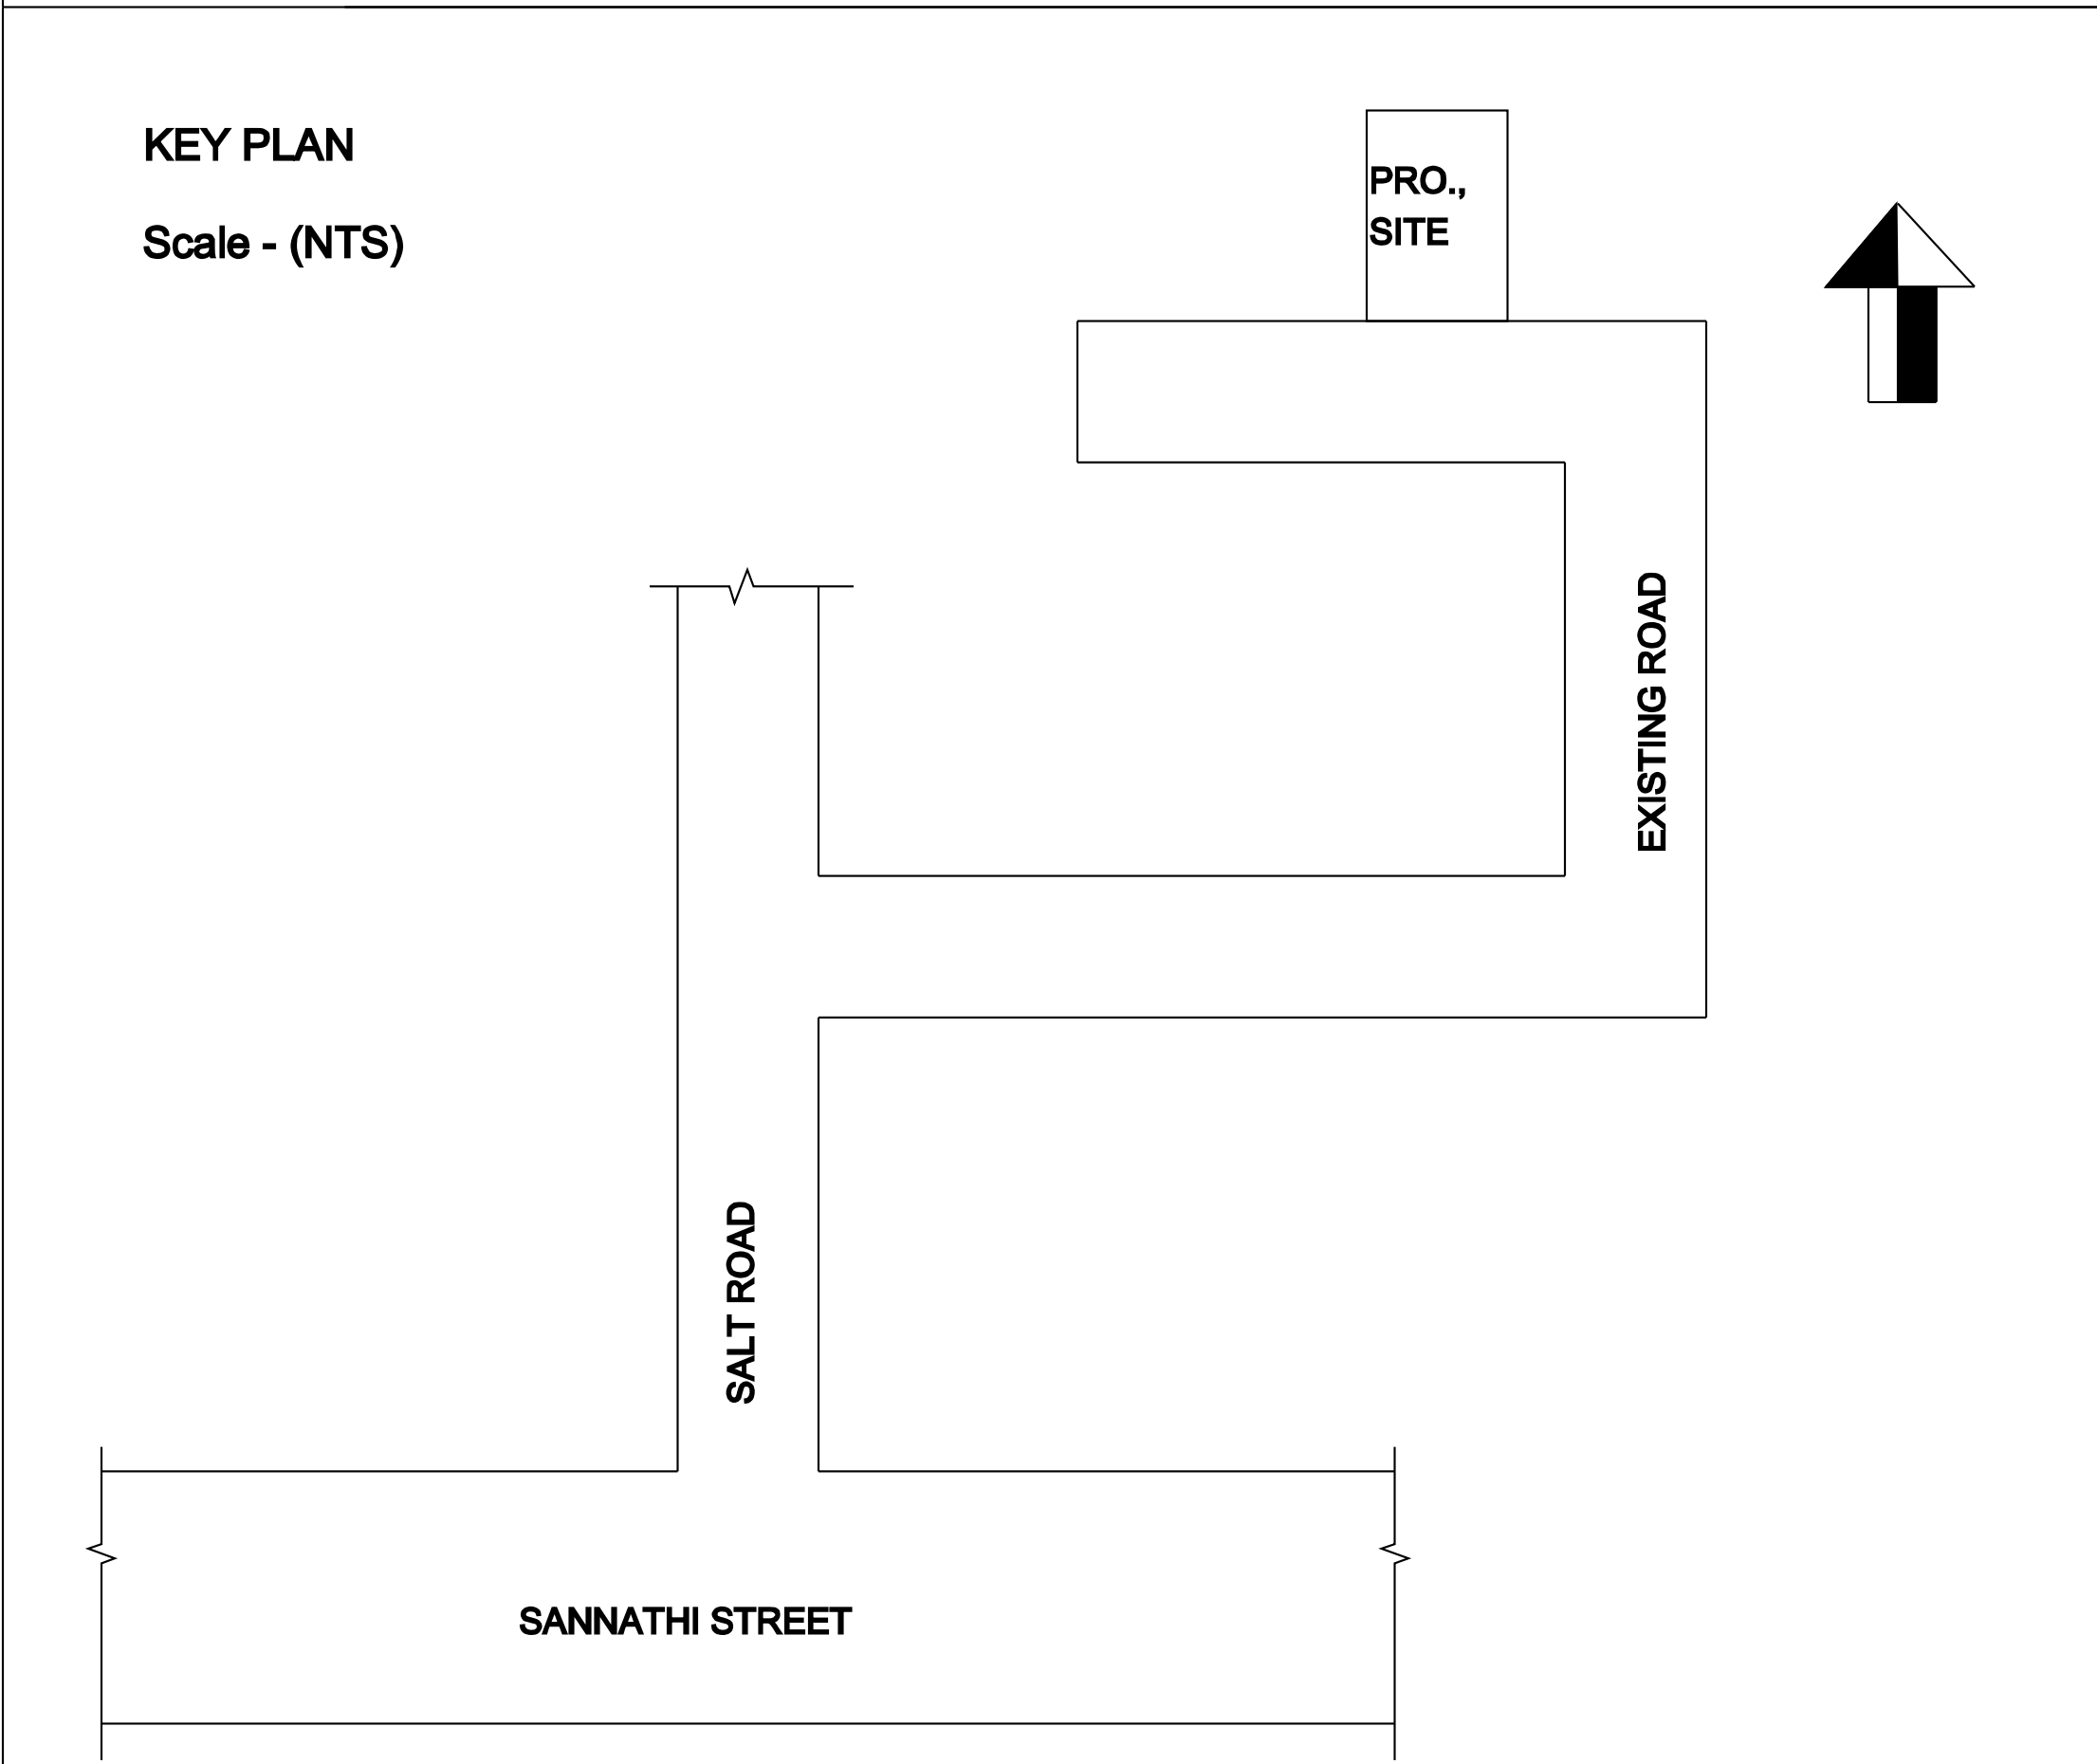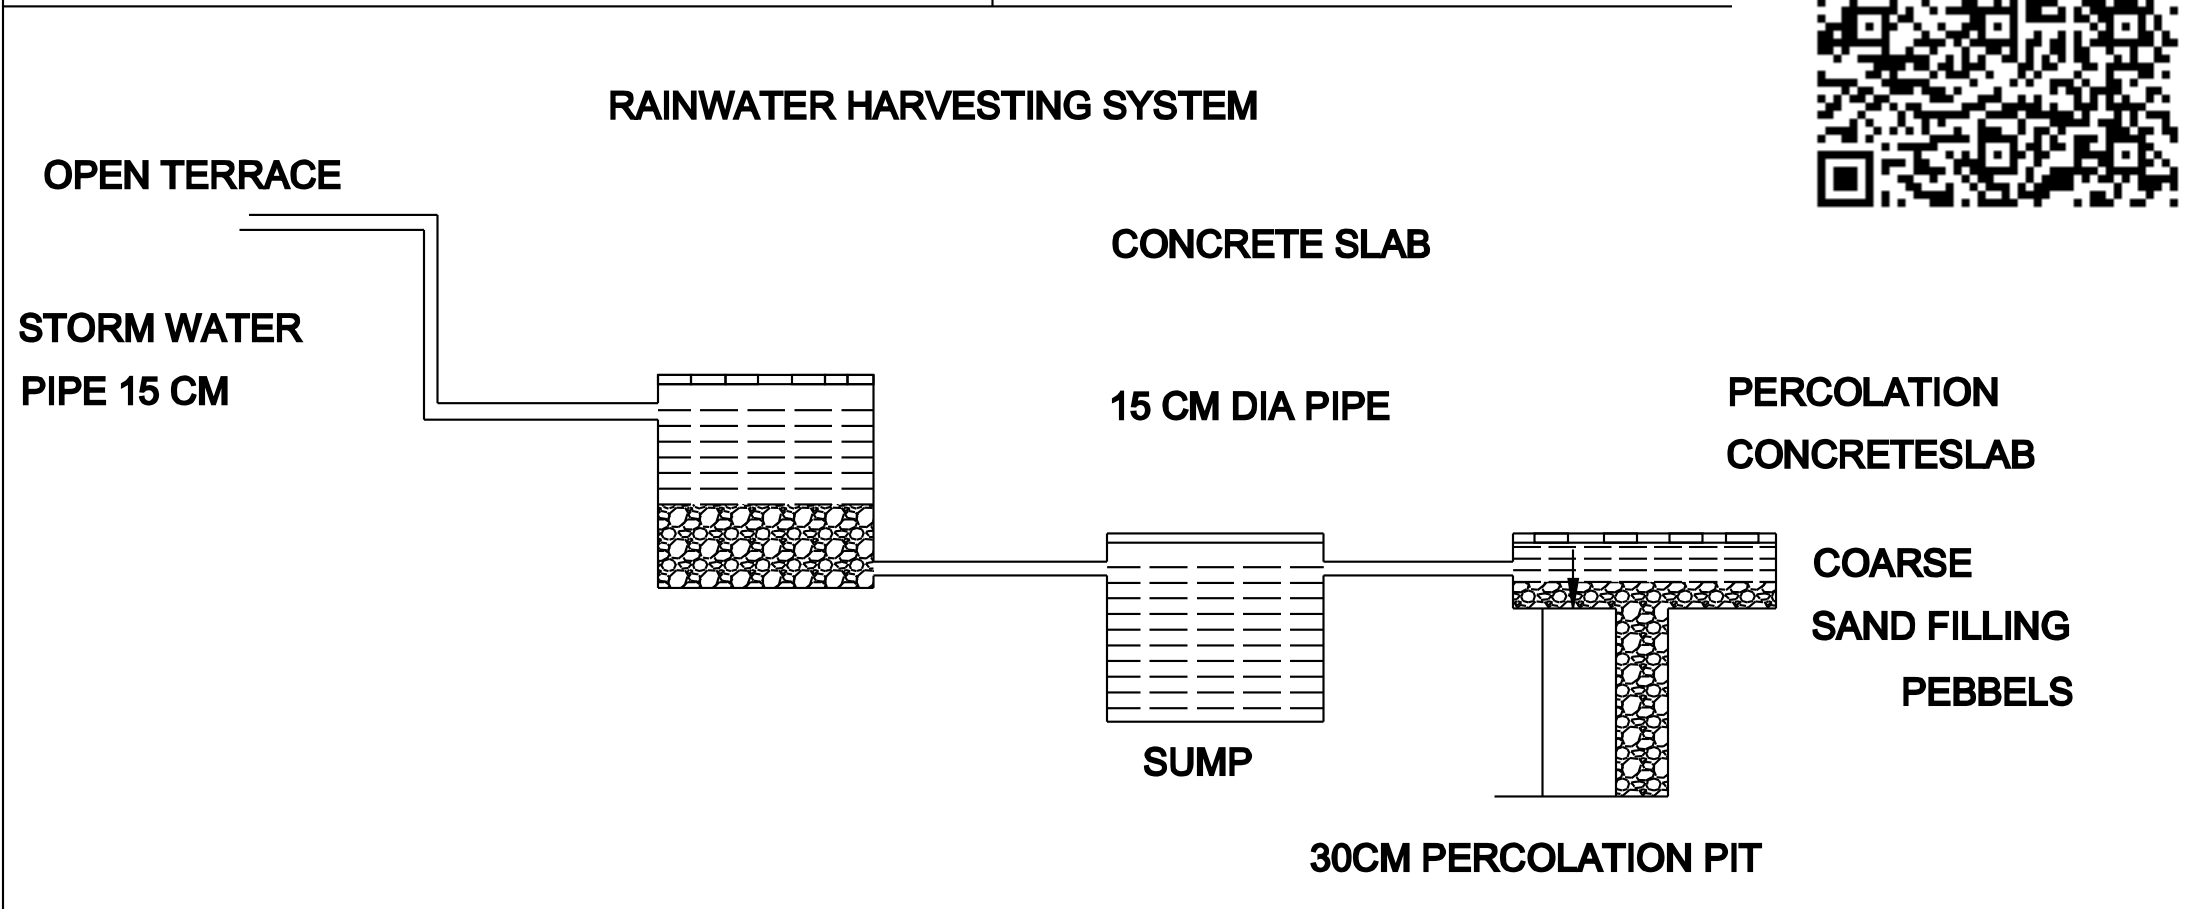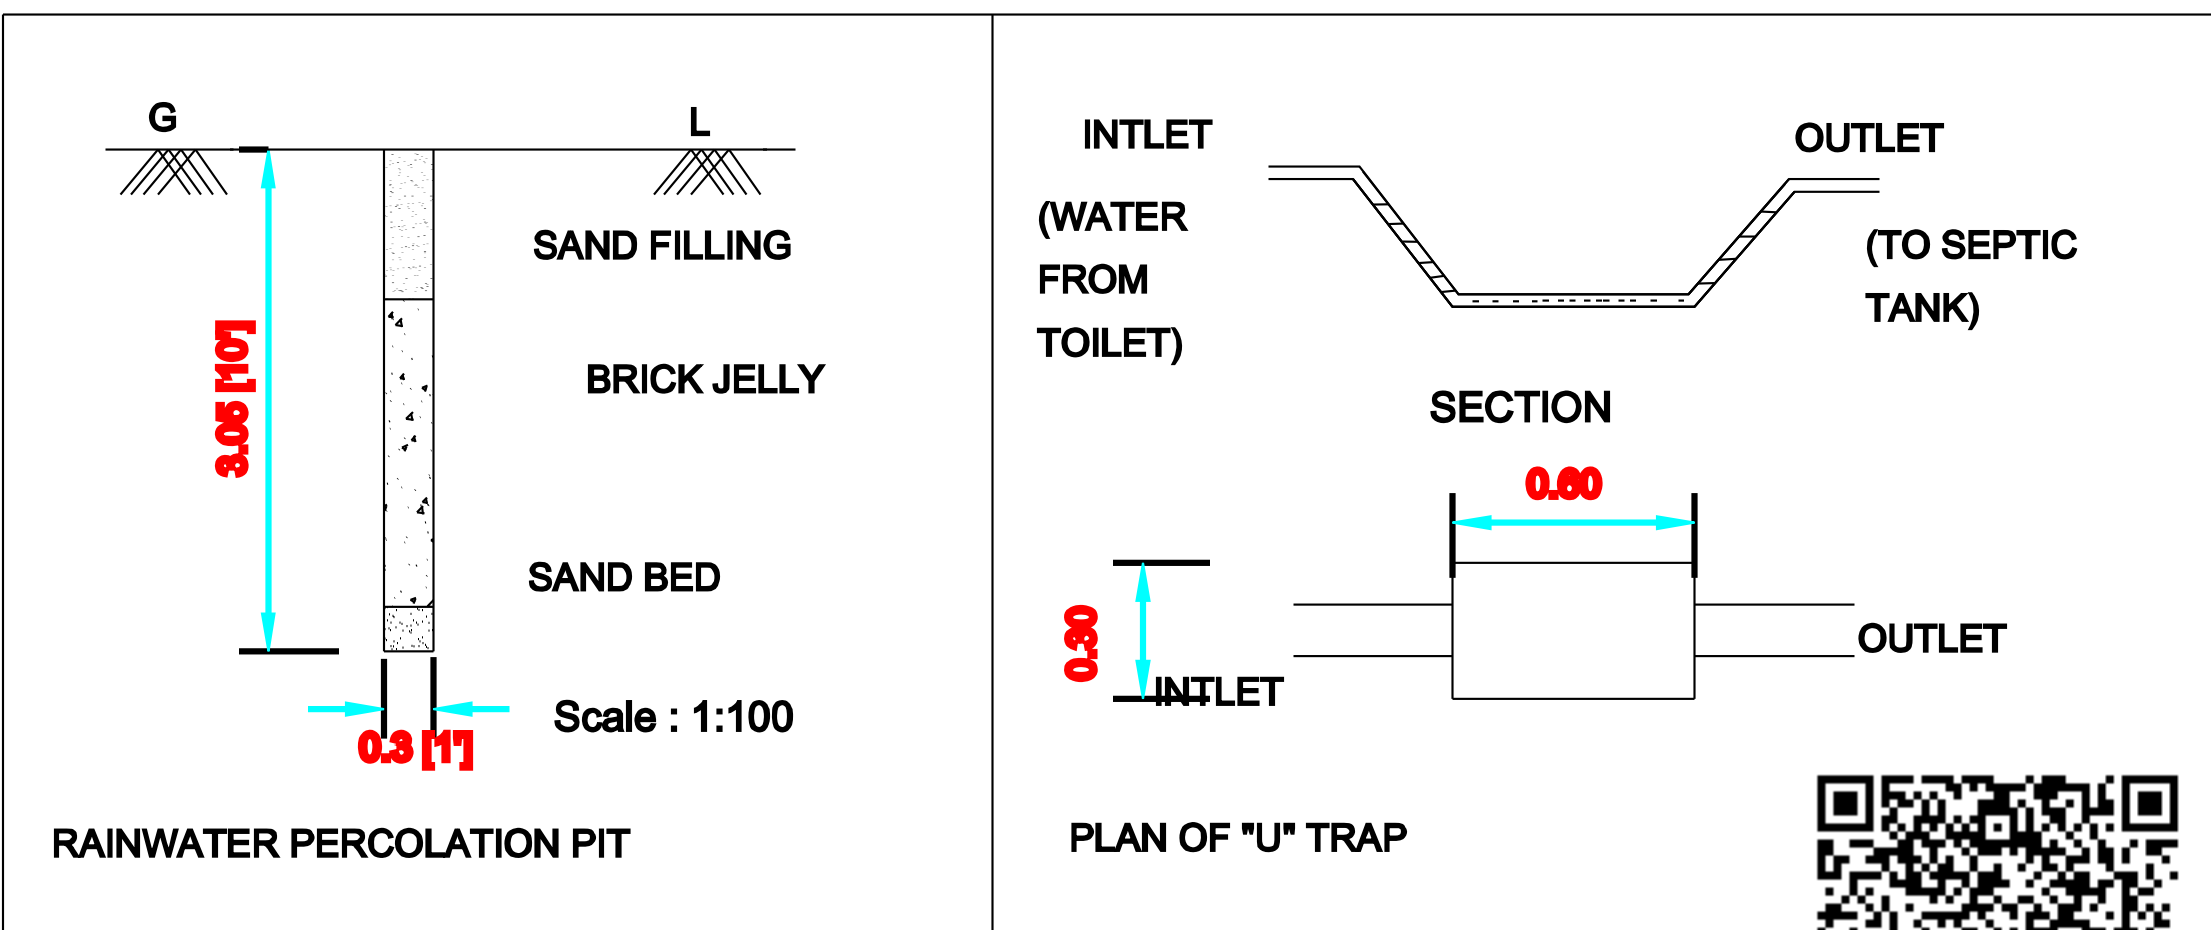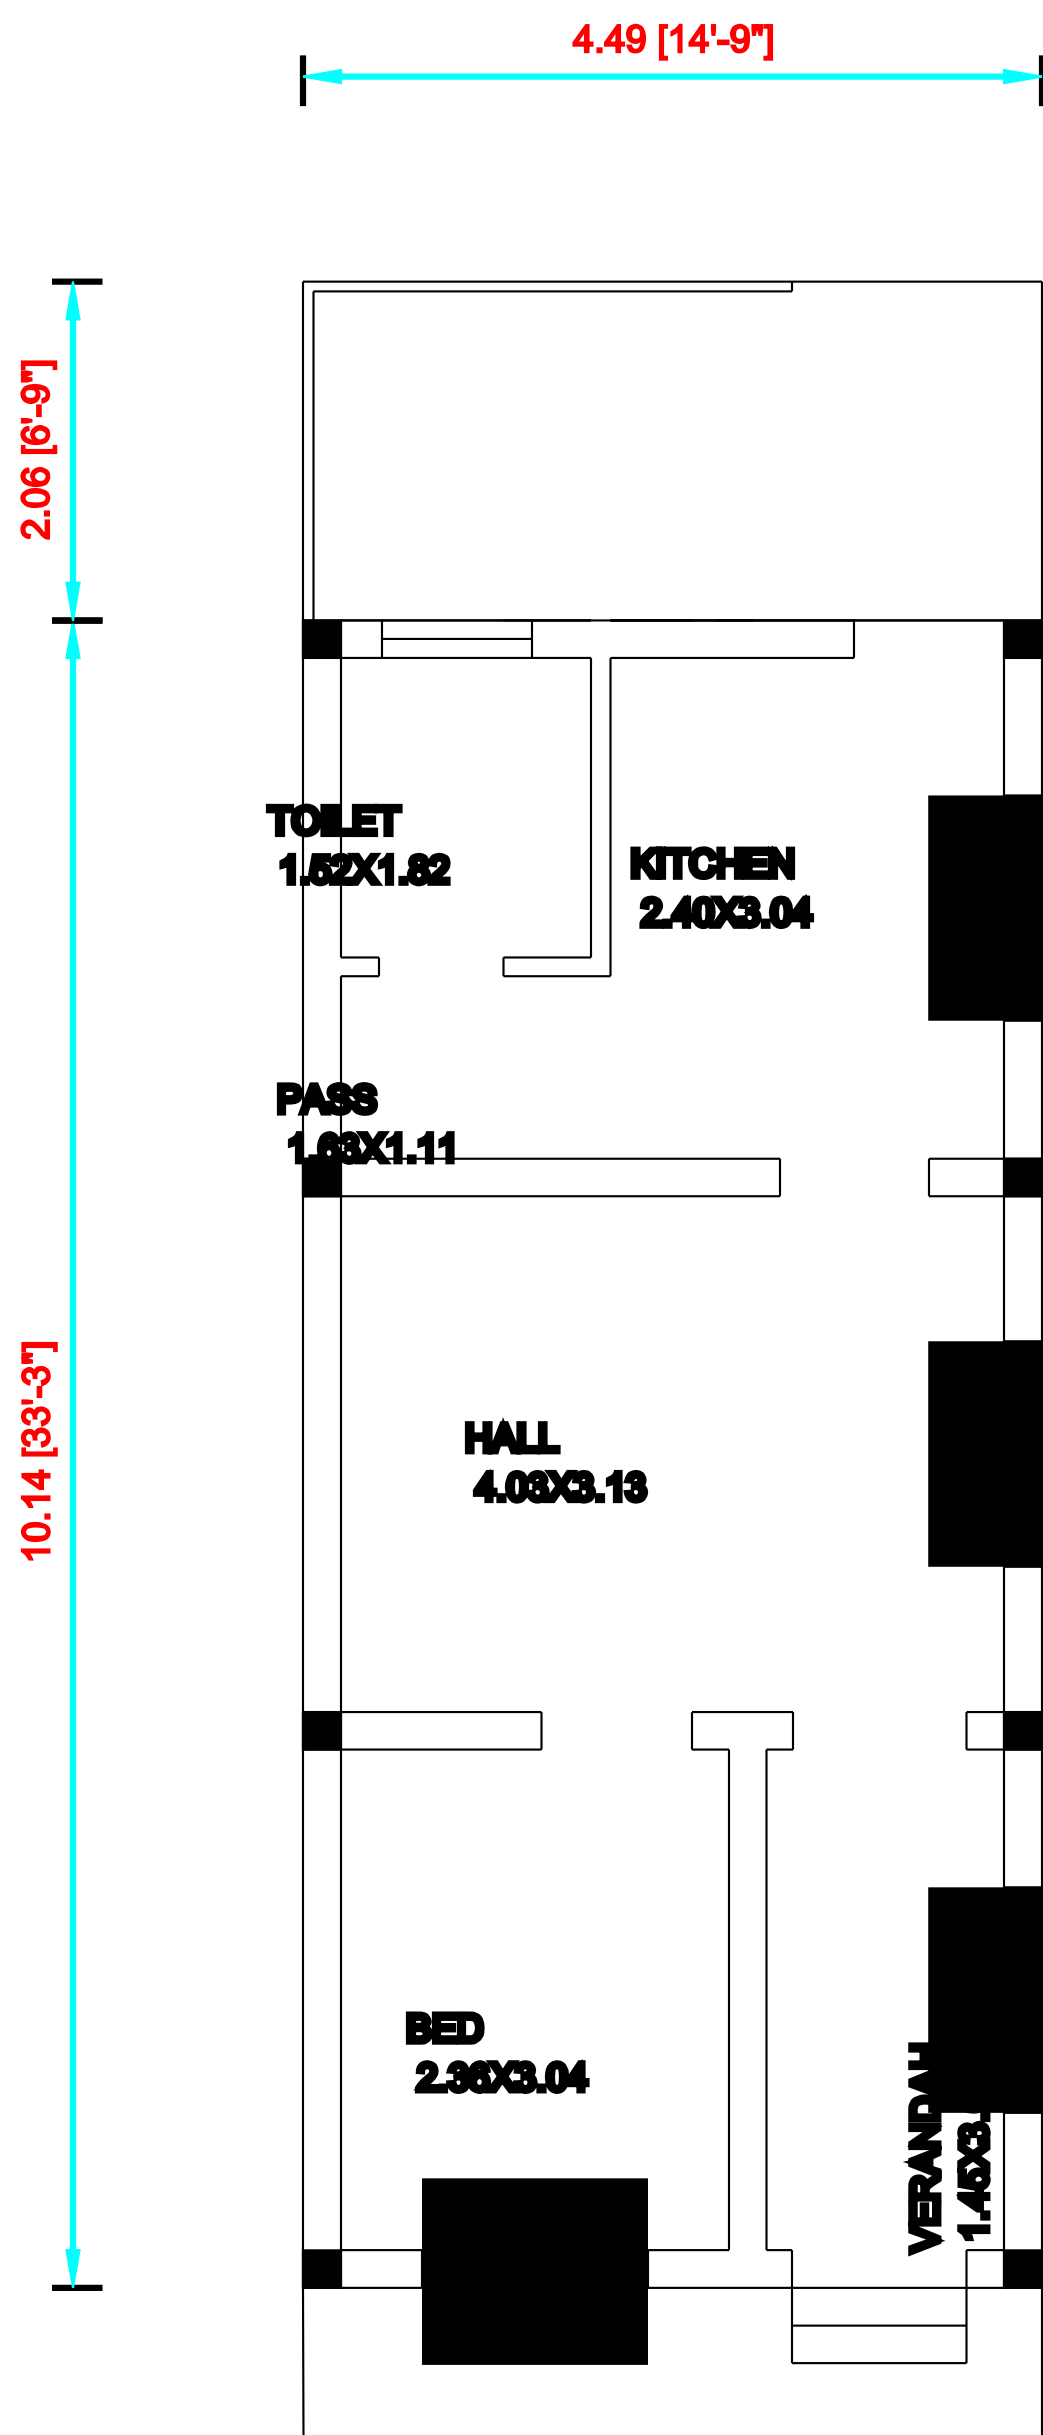

AREA DETAILS SQFT SQM

Area of the Site 810.00 75.00

Area of the Pro.G.F.Bldg., 589.00 54.75

Area of the Open space 221.00 20.25

Length of the Compound Wall 38.42Rm

Car Parking (2.5Mx5.0M) NIL

Two Wheeler Parking(1.0x1.8M) 2Nos

P.C (589.00/75.00) 7.8%

F.S.I(589.00/75.00) 7.85

REFERENCE MTS SQM

D DOOR 1.06 X 2.10 2.22

D1 DOOR 0.91 X 2.10 1.91

GG GRILL GATE 1.06 X 2.10 2.22

O OPENING 0.91 X 2.10 1.91

D2 DOOR 0.76 X 2.10 1.59

W WINDOW 1.37 X 1.37 1.88

W2 WINDOW 1.37 X 0.91 1.25

W0 WINDOW 0.91 X 1.83 1.67

V VENTILATOR 0.91 X 0.61 0.55


NOTE:-

1.TO BE PROVIDE RWHS AS PER RULE NO 35(5) AND 63(1)


2.EVERY DWELLING SHALL BE PROVIDED ONE TWO WHEELER PARKING AND EVERY 75SQ.M SHALL BE ONE CAR PARKING

3.WATER STORAGE TANK SHALL BE MAINTAINED IN A PERFECT MOSQUITO PROOF CONDITION.

4. ROOM SHALL HAVE FOR THE ADMISSION OF LIGHT AND AIR. ATLEAST ONE OR MORE OPENINGS.

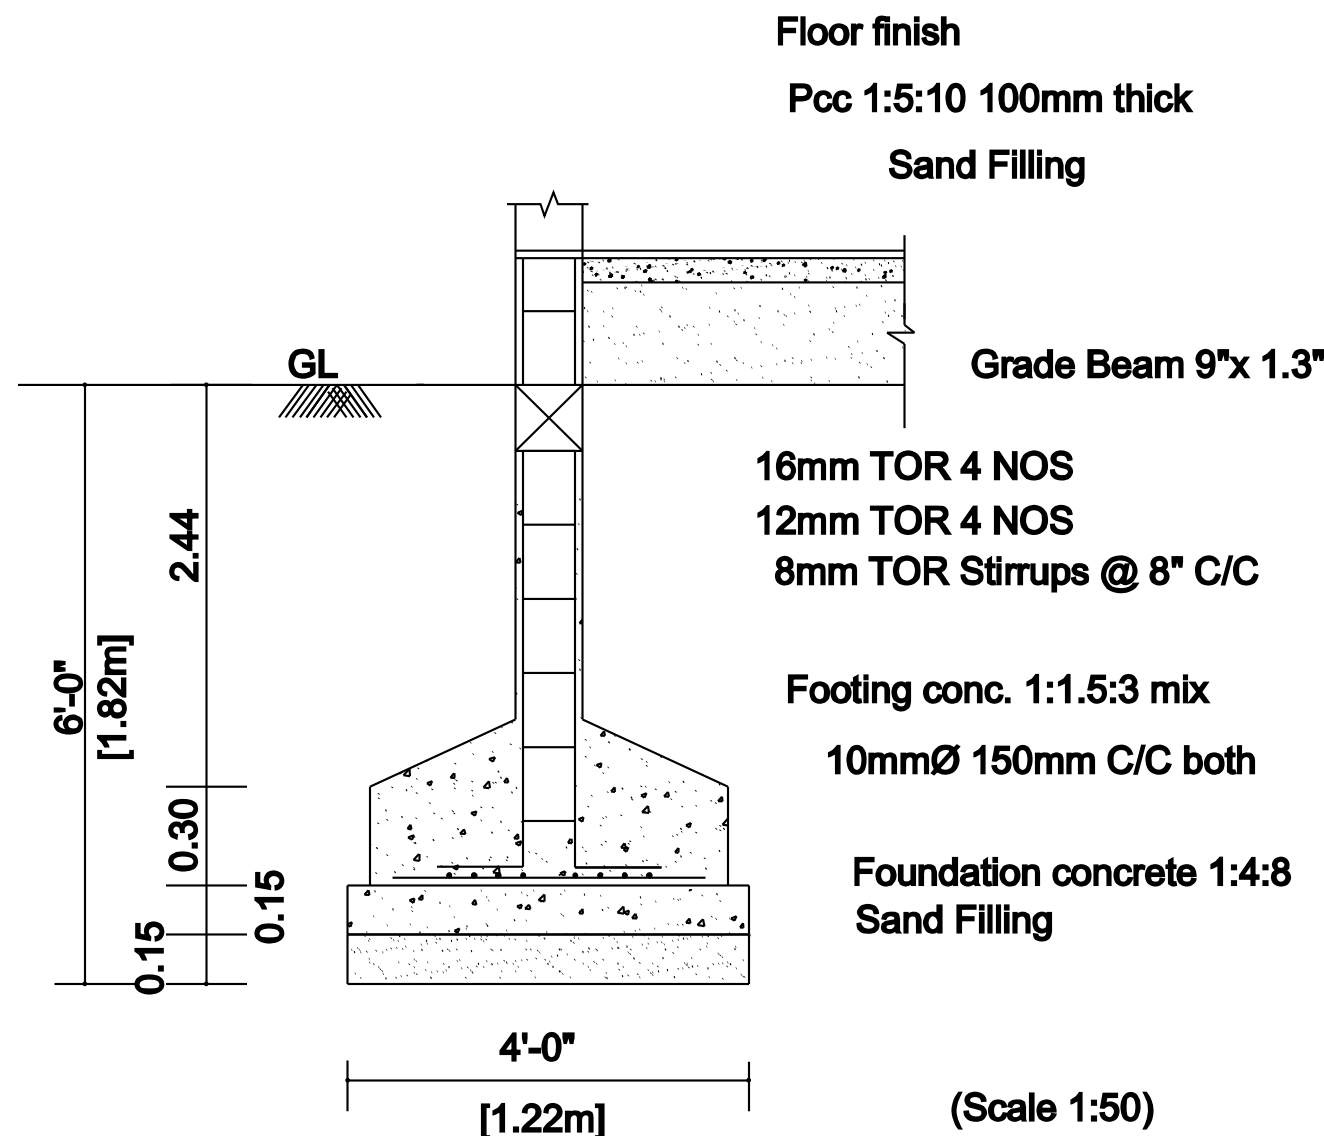

FOUNDATION DETAILS

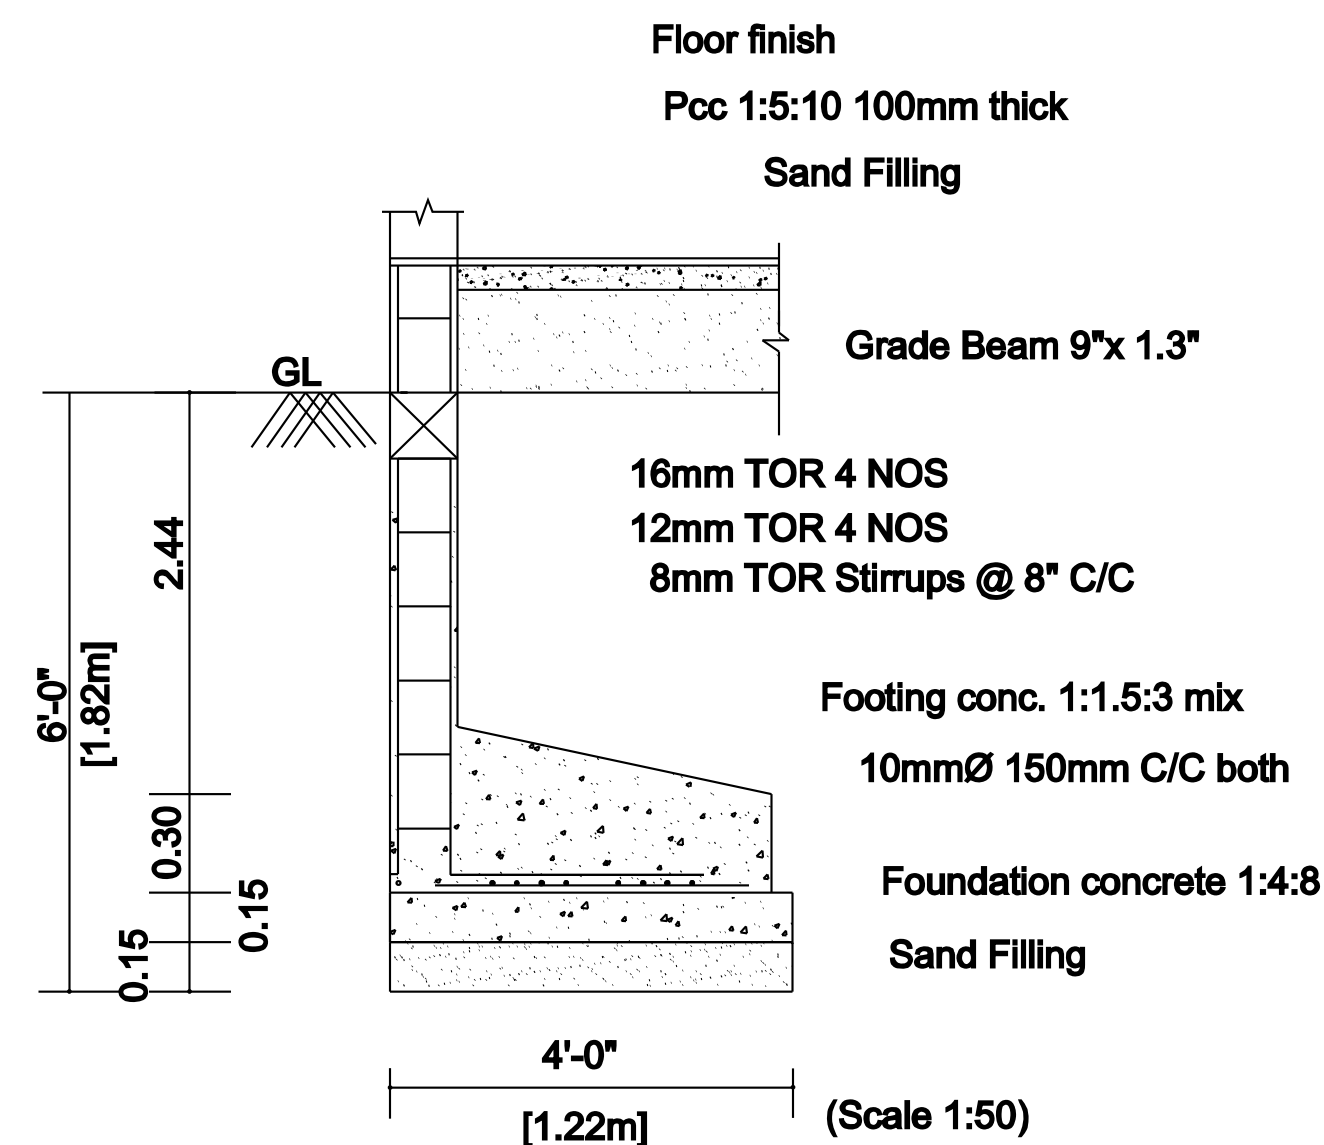

FOUNDATION DETAILS

SITE PLAN

Scale - 1:100

ADJ. ILIYAS AHAMATH PLOT .



APPLICANT'S SIGNATURE	
(N.Shainas begam)	
REGISTERED ENGINEER / ARCHITECT	